


MONUMENT LEGEND

- EXISTING R/W MONUMENT BOX
- PROPOSED R/W MONUMENT BOX
- EXISTING CONCRETE MONUMENT
- PROPOSED CONCRETE MONUMENT
- RAILROAD SPIKE FOUND
- RAILROAD SPIKE SET
- IRON PIN FOUND
- IRON PIN FOUND W/ ID CAP
- IRON PIN SET W/ ID CAP
- IRON PIPE FOUND
- IRON PIPE SET
- P.K. NAIL FOUND
- P.K. NAIL SET

LUCAS COUNTY
SYLVANIA TWP
SW 1/4 SEC 22, T-9-S, R-6-E

10/09/2024 IN 20241009-0032520

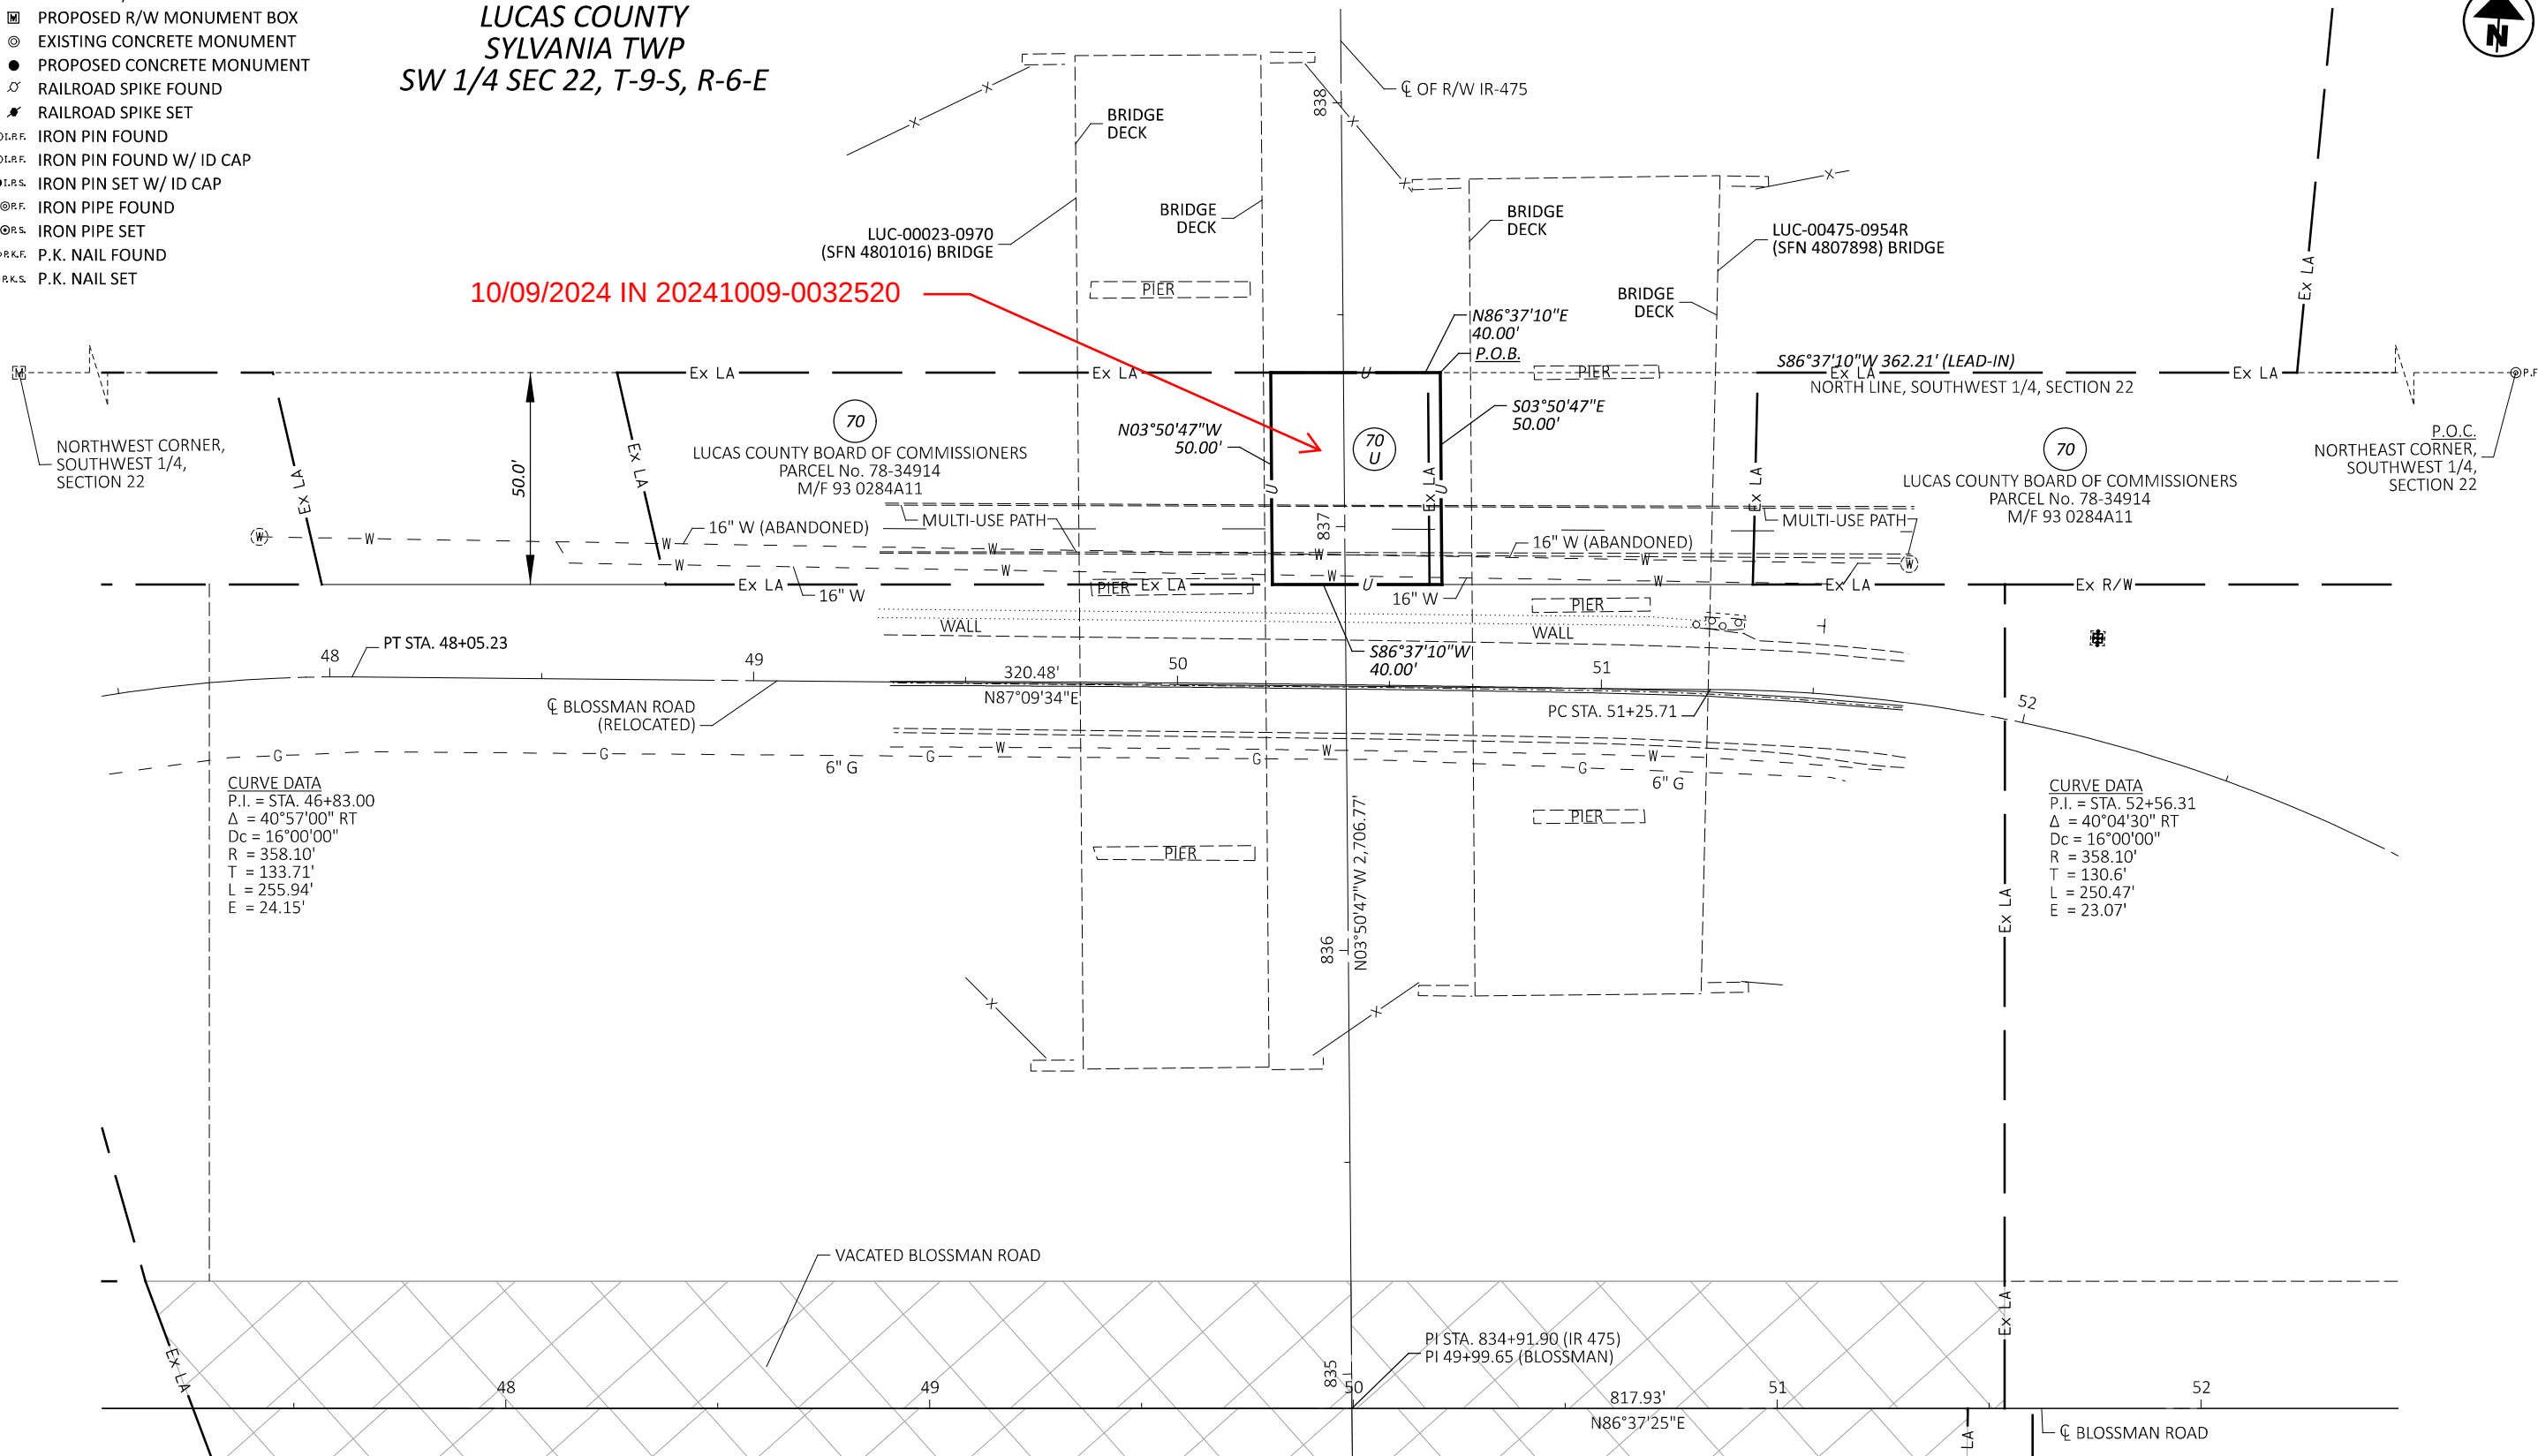

BASIS FOR BEARINGS:

BEARINGS ARE BASED ON GRID NORTH OF THE ODOT OHIO COUNTY
COORDINATE SYSTEM - LUCAS COUNTYBASIS OF $\angle$ OF RIGHT OF WAY AND RIGHT OF WAY WIDTH:THE EXISTING RIGHT OF WAY WIDTH AND LOCATION OF IR 475 AND
BLOSSMAN ROAD WERE DETERMINED FROM RECORD PLANS,
LUC-475-0.09, LUC-475-14.18, LUC-23-8.53, LUC-23-9.51, LUC-23-10.61,
AND BLOSSMAN ROAD RELOCATION, ON FILE AT ODOT DISTRICT TWO
OFFICE LOCATED IN BOWLING GREEN, OHIO.I HEREBY CERTIFY THAT THIS PLAT IS A TRUE
DELINEATION OF A SURVEY MADE IN JUNE OF
2024 BY DGL CONSULTING ENGINEERS.THE ESTABLISHMENT OF THE PROPERTY LINES
AND EXISTING R/W LINES SHOWN ON THIS PLAN
WERE DETERMINED BY ME OR UNDER MY DIRECT
SUPERVISION.BY: Ronald J. Lumbrezer 09/20/2024
RONALD J. LUMBREZER PS 8029 DATESURVEYOR'S SEAL
DGL CONSULTING ENGINEERS

RJ Lumbrezer

DESIGN AGENCY

DESIGNER
KEY
REVIEWER
RJL 07/09/24
PROJECT ID
117961
SHEET
1
TOTAL
1