



**PROJECT DESCRIPTION**  
CENTENNIAL ROAD OVER TEN MILE CREEK BRIDGE REPLACEMENT AND WATERLINE RELOCATION.

**1997 SPECIFICATIONS**  
THE STANDARD SPECIFICATIONS OF THE STATE OF OHIO, DEPARTMENT OF TRANSPORTATION, INCLUDING CHANGES AND SUPPLEMENTAL SPECIFICATIONS LISTED IN THE PROPOSAL SHALL GOVERN THIS IMPROVEMENT.

WE THE COMMISSIONERS OF LUCAS COUNTY, IN FORMAL SESSION, HEREBY APPROVE THESE PLANS AND CERTIFY THAT THE NECESSARY RIGHT OF WAY IS AVAILABLE. WE AGREE TO MAINTAIN THE PROJECT IN A MANNER SATISFACTORY TO THE DIRECTOR OF TRANSPORTATION, STATE OF OHIO, OR HIS DULY AUTHORIZED REPRESENTATIVES, AND WILL MAKE AMPLE PROVISIONS EACH YEAR FOR MAINTENANCE AND REPAIR. DONE UNDER THE AUTHORITY OF SECTIONS 5535.01 AND 5555.02 ET. SEQ. OF THE REVISED CODE OF OHIO.

DATE 7-13-2000 LUCAS COUNTY COMMISSIONERS

*Sandy Jones*  
*Bill O'Farrell*



I HEREBY APPROVE THESE PLANS AND DECLARE THAT THE MAKING OF THIS IMPROVEMENT WILL REQUIRE THE CLOSING OF THE HIGHWAY TO THROUGH TRAFFIC AND THAT DETOURS WILL BE PROVIDED AS INDICATED ON SHEET NO. 1.

*Keith Egan*  
DATE 7-12-00 LUCAS COUNTY ENGINEER

APPROVED *Paul S. White*  
DATE 8/14/00 DISTRICT DEPUTY DIRECTOR

APPROVED  *Gordon Proctor*  
DATE 9-8-00 DIRECTOR, DEPARTMENT OF TRANSPORTATION

STATE OF OHIO  
DEPARTMENT OF TRANSPORTATION  
**LUC-CENTENNIAL ROAD**  
COUNTY ROAD 69  
SYLVANIA TOWNSHIP  
LUCAS COUNTY

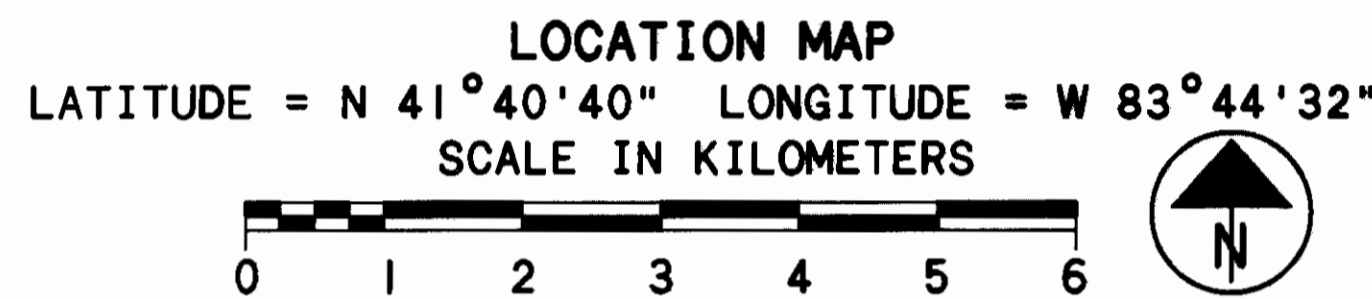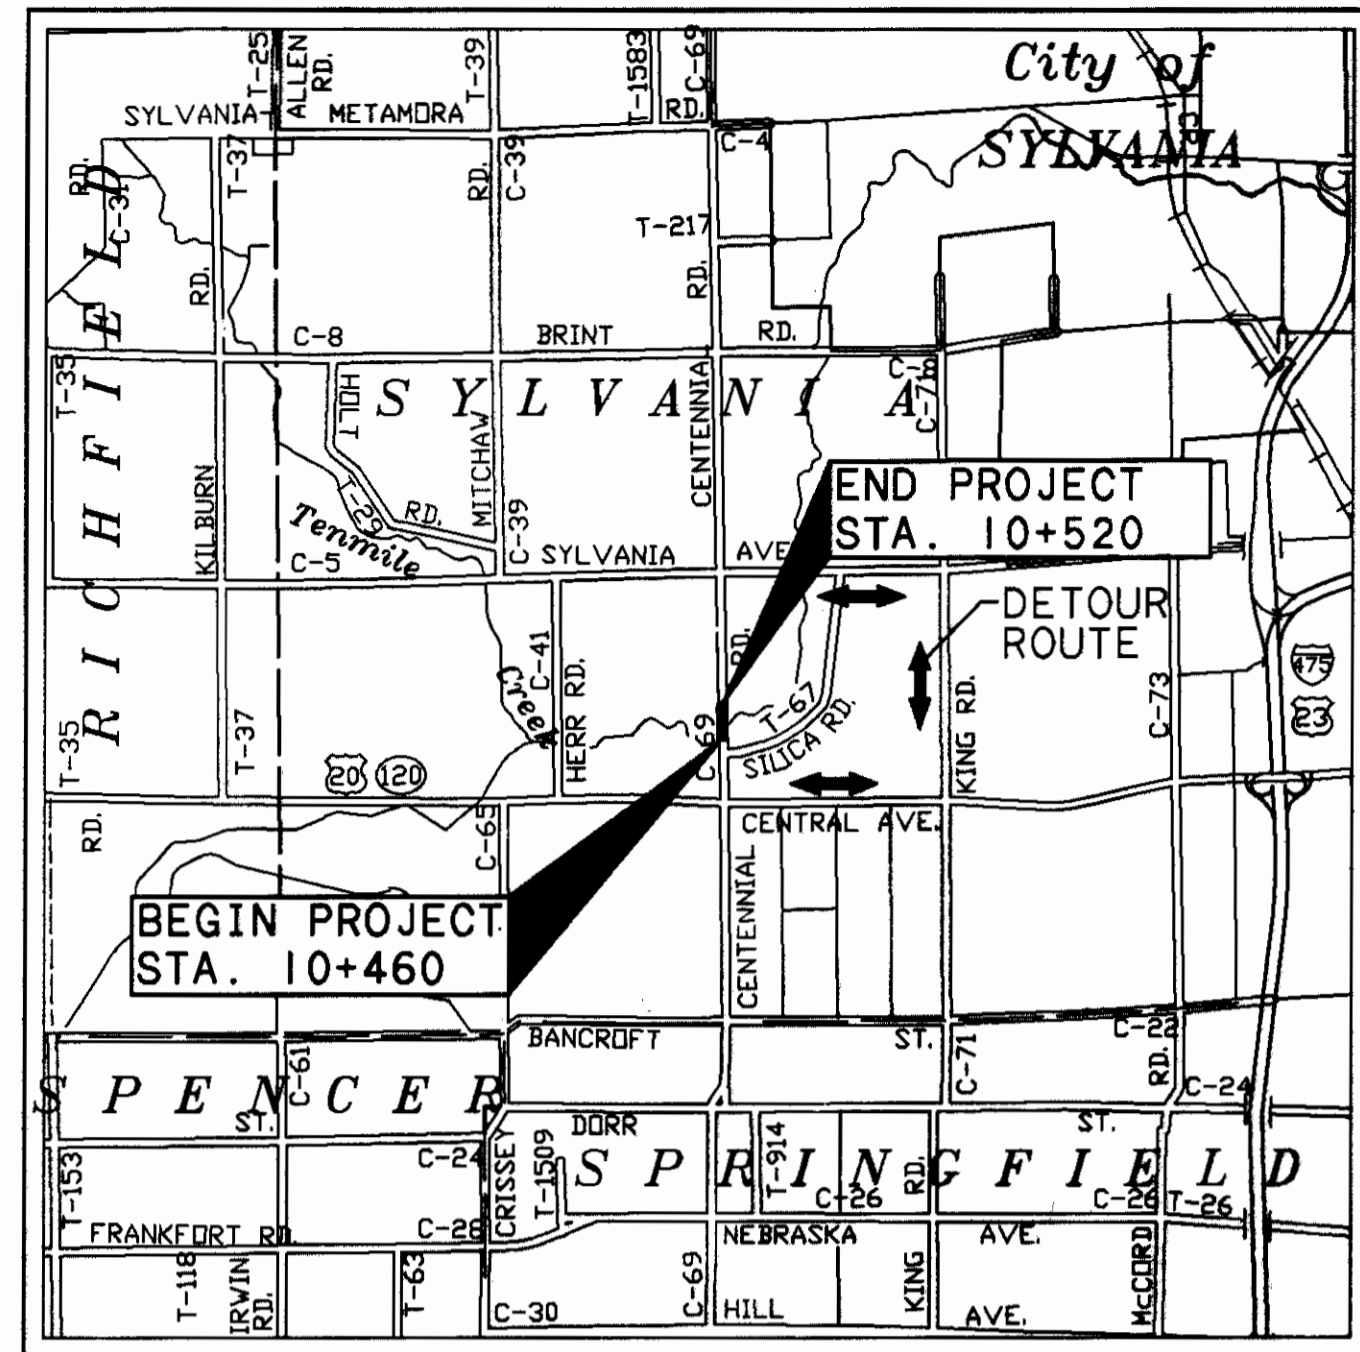

PORTION TO BE IMPROVED \_\_\_\_\_  
STATE & FEDERAL ROUTES \_\_\_\_\_  
OTHER ROADS \_\_\_\_\_

**DESIGN DESIGNATION**

CURRENT ADT (1995) \_\_\_\_\_ 3980 v.p.d.  
DESIGN YEAR ADT (2021) \_\_\_\_\_ 5860 v.p.d.  
DESIGN HOURLY VOLUME (2021) \_\_\_\_\_ 610 v.p.d.  
DIRECTIONAL DISTRIBUTION \_\_\_\_\_ 50%  
TRUCKS (24 HOUR B&C) \_\_\_\_\_ 15%  
DESIGN SPEED \_\_\_\_\_ 70 km/h (45 mph)  
LEGAL SPEED \_\_\_\_\_ 45 mph  
FUNCTIONAL CLASSIFICATION - URBAN COLLECTOR

**DESIGN EXCEPTIONS**

NONE REQUIRED

**UNDERGROUND UTILITIES**

TWO WORKING DAYS  
**BEFORE YOU DIG**  
CALL 1-800-362-2764 (TOLL FREE)  
OHIO UTILITIES PROTECTION SERVICE  
NON-MEMBERS  
MUST BE CALLED-DIRECTLY


PLAN PREPARED BY:



**INDEX OF SHEETS:**


TITLE SHEET	1
TYPICAL SECTIONS	2
GENERAL NOTES	3-4
GENERAL SUMMARY	5-6
PAVEMENT CALCULATIONS	7
PLAN AND PROFILE	8-10
ROADWAY CROSS SECTIONS	11-14
CHANNEL CROSS SECTIONS	15
WATERLINE PLAN	16-17
SUPPLEMENTAL SITE PLAN AND CHANNEL CROSS SECTIONS	18-20
BRIDGE PLANS	21-32
RIGHT OF WAY	33-37

**ENGINEERS SEAL:**  
FOR ENTIRE PLAN EXCEPT STRUCTURE OVER 6.1m

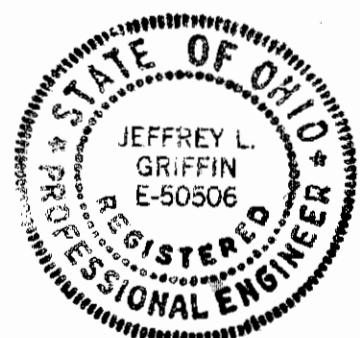

SIGNED: *Jeffrey L. Griffin*  
DATE: June 8, 2000

**ENGINEERS SEAL:**  
FOR STRUCTURE OVER 6.1m

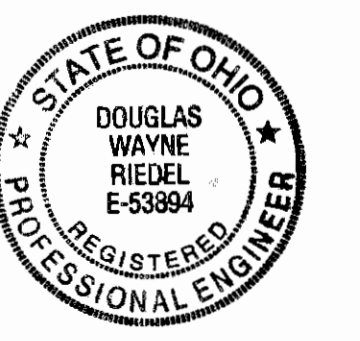

SIGNED: *Douglas W. Riedel*  
DATE: June 8, 2000

STANDARD CONSTRUCTION DRAWINGS				SPECIAL PROVISIONS	SUPPLEMENTAL SPECIFICATIONS
BP-3.1M	10-28-94	MT-97.10M	4-25-94	US ARMY CORPS OF ENGINEERS PERMIT NUMBER: 6-22-2000	802 3-23-95
BP-4.1M	10-28-94	MT-101.60M	4-25-94		806 9-9-97
		MT-105.10M	4-25-94		814 6-2-98
GR-1.1M	10-21-97	MT-105.11M	4-25-94	842 1-6-99	
GR-1.2M	1-3-96			865 5-11-99	
GR-2.1M	4-14-98	TC-41.10M	3-31-94	877 4-13-99	
GR-3.1M	10-21-97	TC-41.20M	7-1-94	899 10-21-98	
GR-4.1M	11-30-94	TC-52.20M	7-29-94		
GR-4.2M	10-21-97			905 4-1-98	
		DM-1.1M	10-21-97	906 5-5-98	
AS-1-81M	10-25-94	DM-1.2M	10-21-97	907 10-21-98	
EXJ-3-82M	2-18-97	DM-4.3	4-29-99	908 1-6-99	
EXJ-5-93M	3-18-97	DM-4.4	4-29-99	870 8-10-99	
DS-1-94M	12-15-94			863 10-12-99	
PSBD-1-93M	12-19-94				
MH-1.1M	10-21-97				

LUC - CENTENNIAL ROAD  
000534  
DIST 02  
PID# 16002  
1-1/29/00

REC'D AT LCE 6/14/00  
P:\PR21020\CADD\TITLE.DWG 04-18-00 BAW

FEDERAL PROJECT NO. TE 21-6000 (627)

PTD NO. 16002

CONSTRUCTION PROJECT NO.

RAILROAD INVOLVEMENT NONE

LUC-CENTENNIAL RD.













