



Scanned
 July 1997

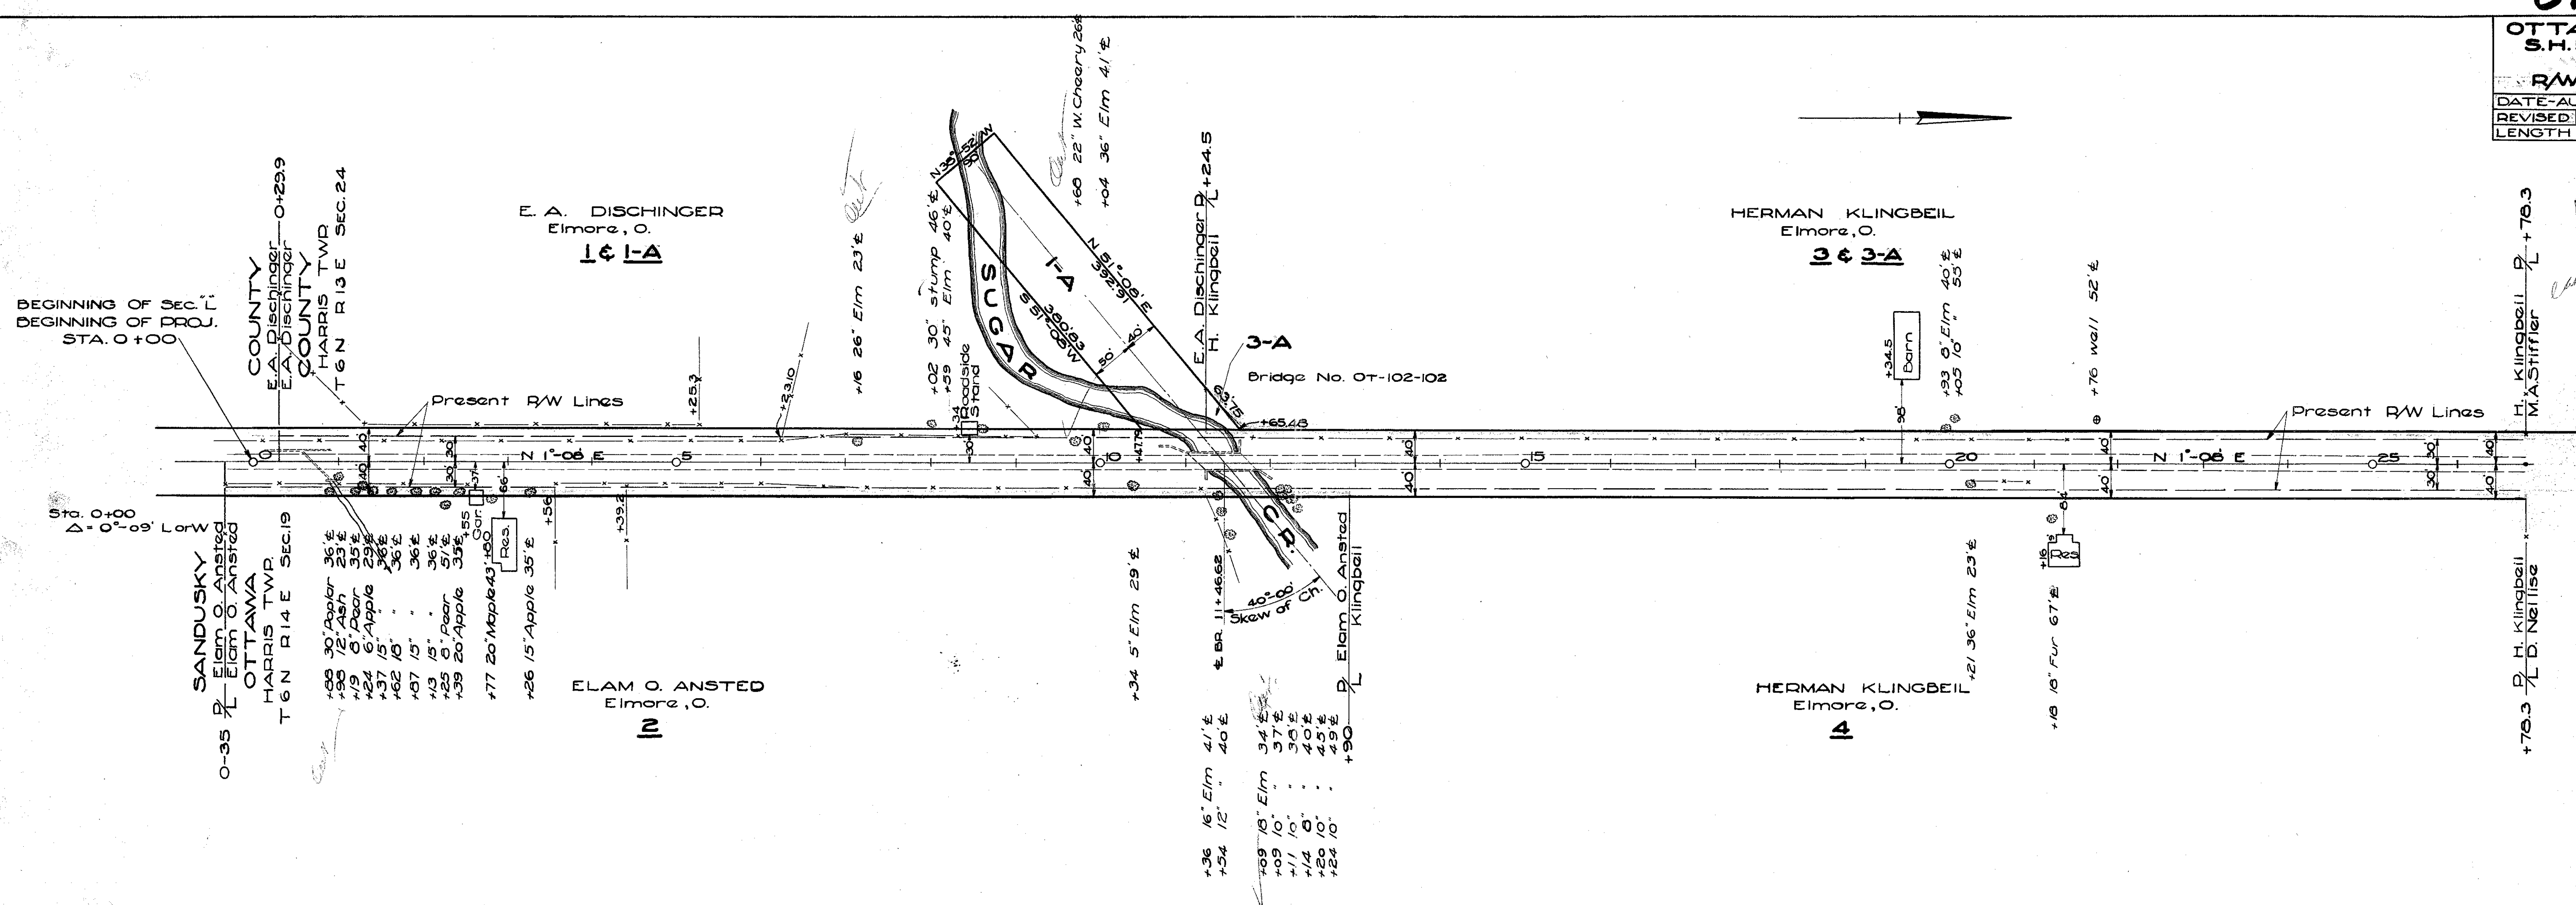

*RW checked
 comments stamped shown
 J.E.P.
 3/8/44*

sp. in post to W.
 D.I. Sta. 26+75.28
 Δ = 0'-0" R or E
 100' stake to E.

For any Questions Please Contact: CDOT District 2 Real Estate at 415-353-9131

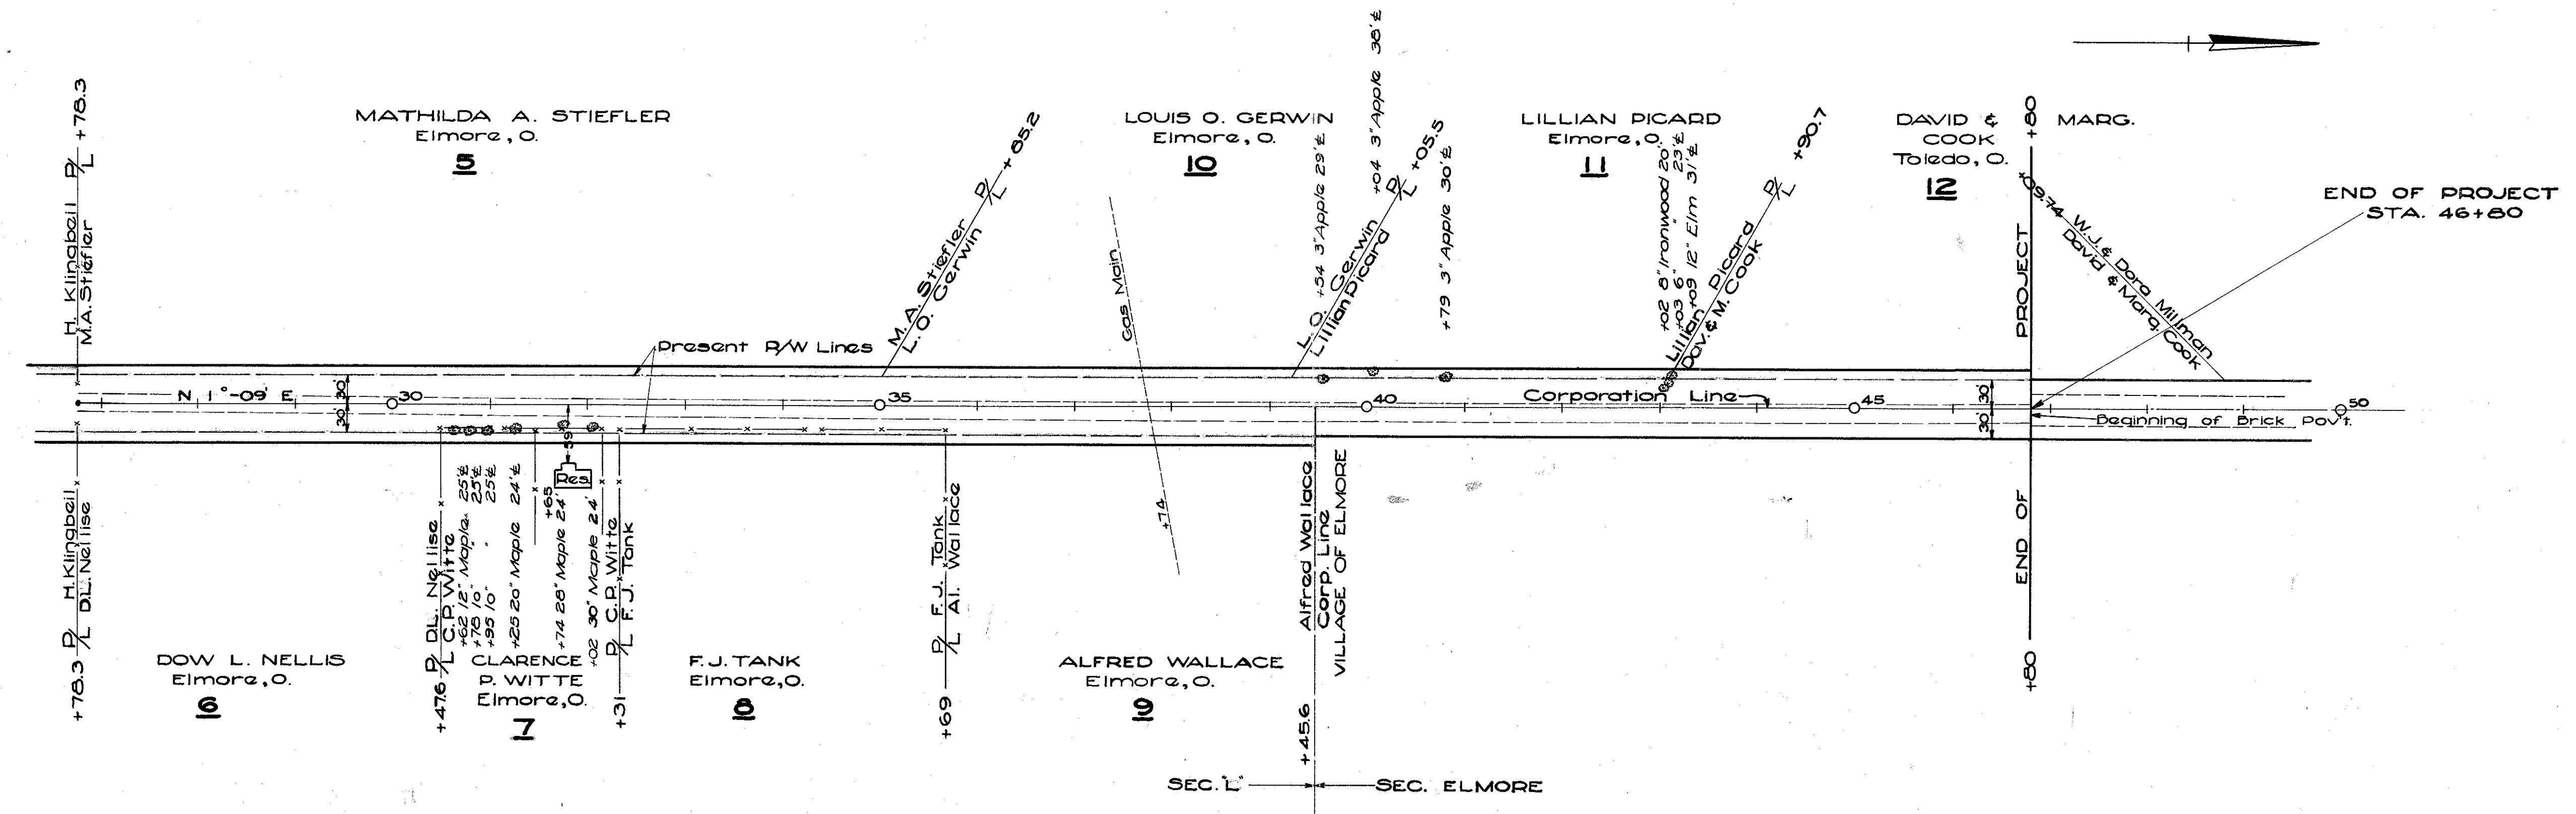

22-2 / 1541-R