

FED AID DIST	STATE	FED AID PRO. NO.	FISCAL YEAR
10	OHIO		1931


1
1

1C.H.52, 5H-102 SEC'L
OTTAWA CO.
(RIGHT OF WAY.)

R/W OK as shown
F.J.T.
3/18/44

SH 52 sec

Scanned July 1997

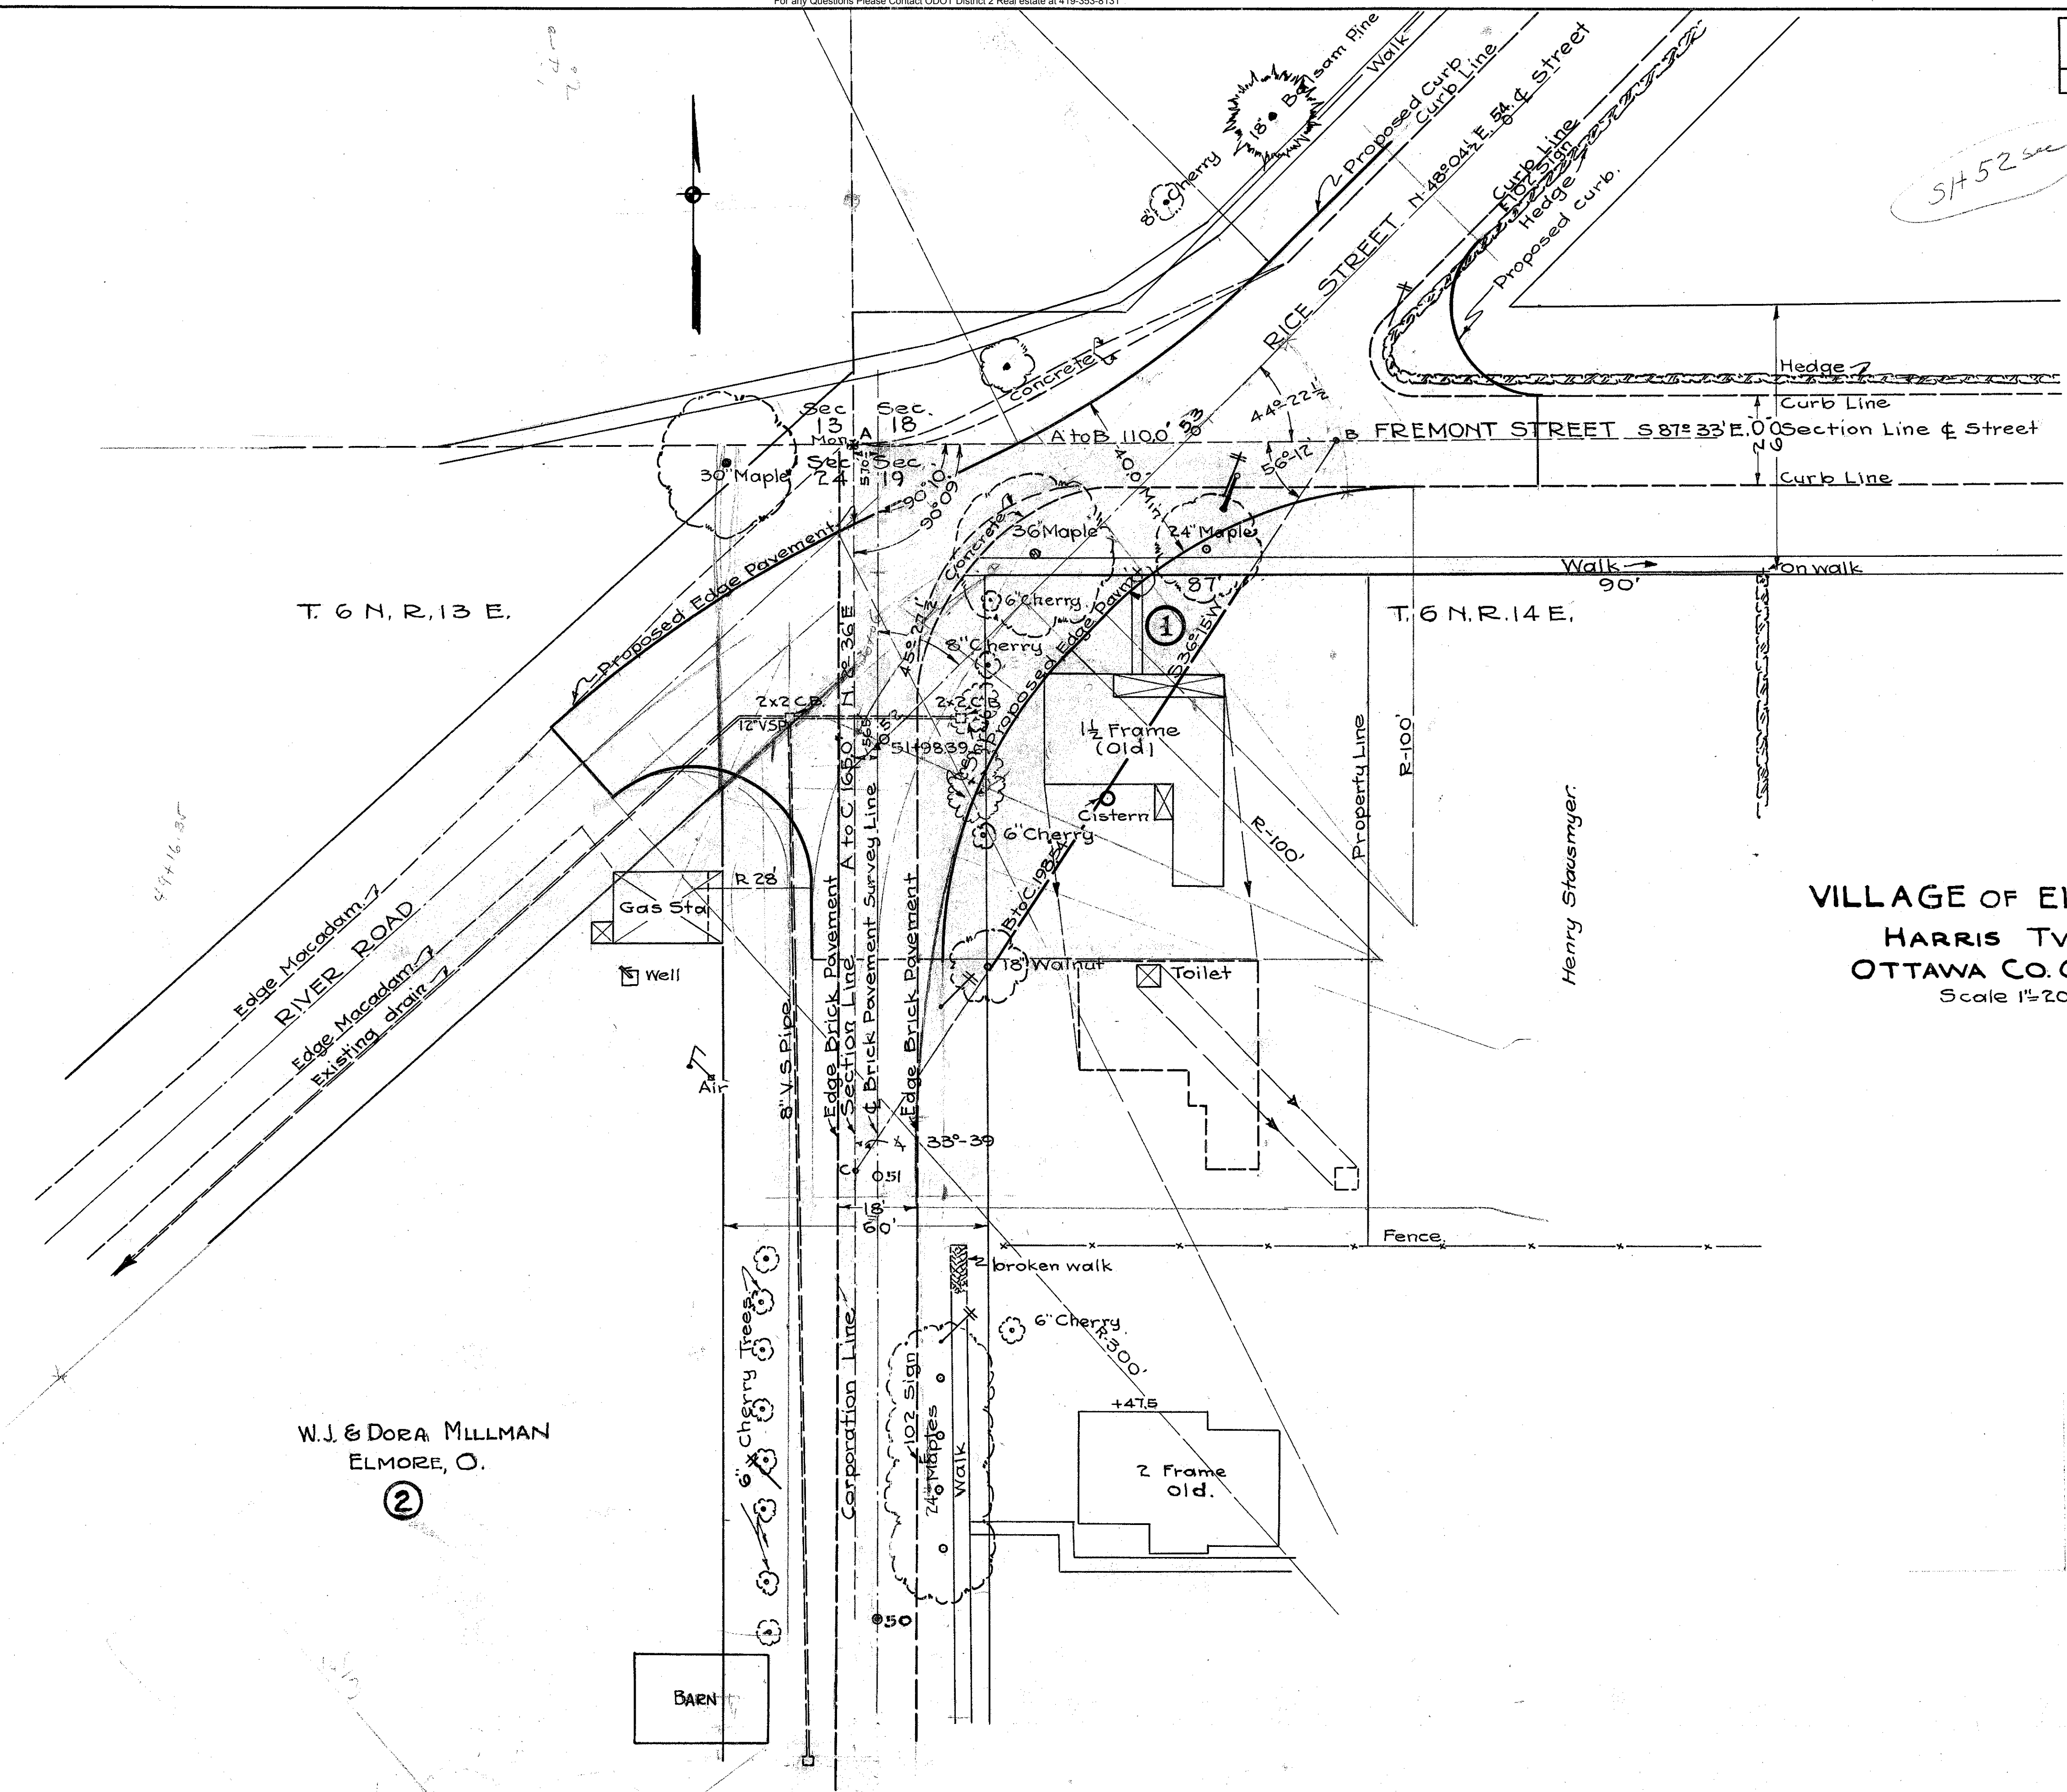

T. 6 N. R. 13 E.

T. 6 N. R. 14 E.

VILLAGE OF ELMORE
HARRIS TWP.
OTTAWA CO. OHIO
Scale 1"=20'

W.J. & DORA MILLMAN
ELMORE, O.

110' st curb
445' curbed curb
6626 sq ft old pav.
12547 sq ft new pavement

R 4051 # 2 E-23

E-23