

Scanned
July 1997

For any Questions Please Contact ODOT District 2 Real estate at 419-353-8131

SR-51

OTTAWA COUNTY
S.H. 52 SEC. ELMORE PART
R/W PLANS

1
1

SECTION 24
T. NORTH R. EAST




R/W checked & easement
obtained as shown
J.P.
3/10/44

550° 11' W
W.J. & Dora Millman
George Cook

W.J. & DORA MILLMAN
ELMORE OHIO

②

RIVER ROAD
N 50° 11' E
W.J. & Dora Millman

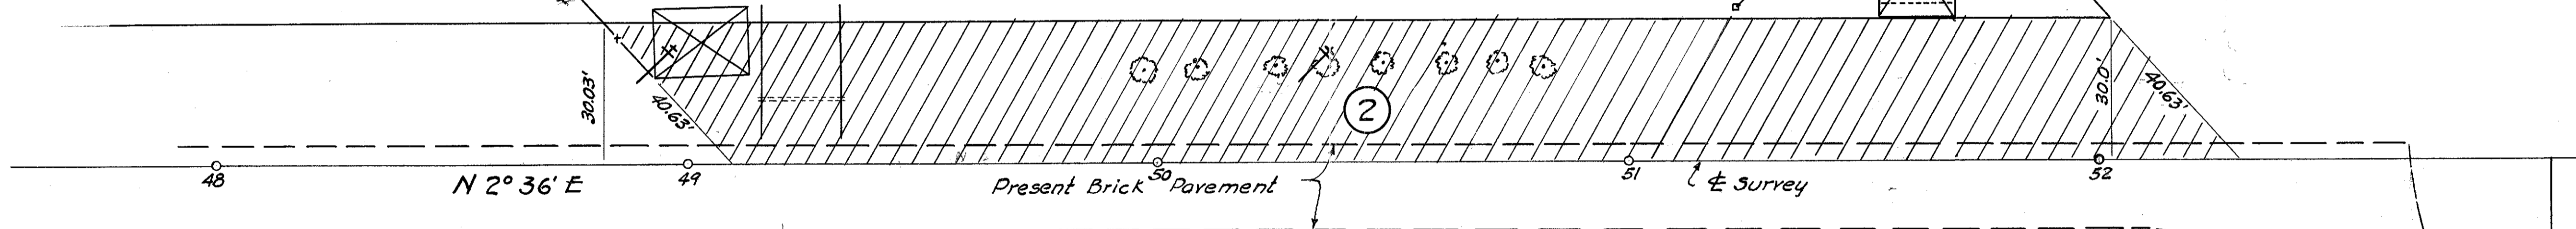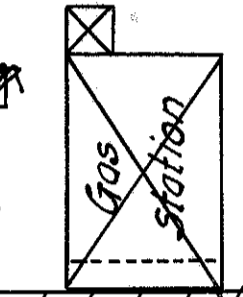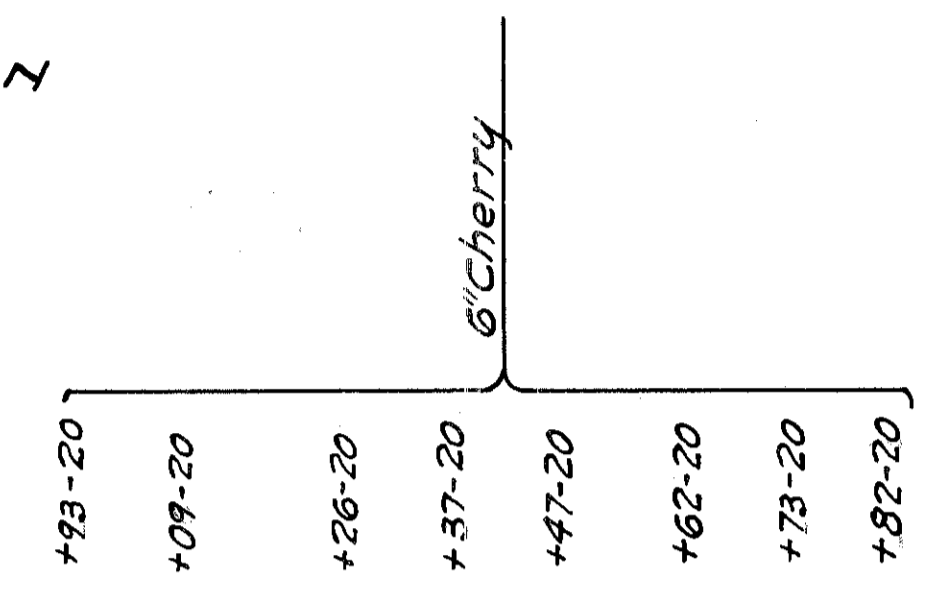

R 4051 # 3
E-14

E-14