


CALC. J.E.B.	FHWA REGION	STATE	PROJECT
DATE 4/17	5	OHIO	
CHKD. N.H.			
DATE 4/17			


OT: AWA COUNTY, SANDUSKY COUNTY
 OTT-51-(10.14)-(7.13), SAN-600-302

19
20
1
2

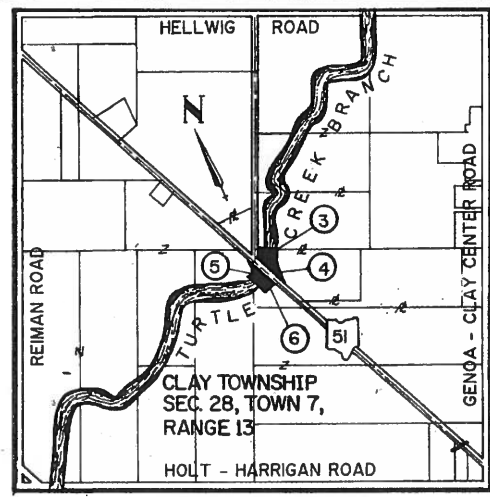


LOCATION PLAN
OTT-51-3.26

SCALE IN FEET

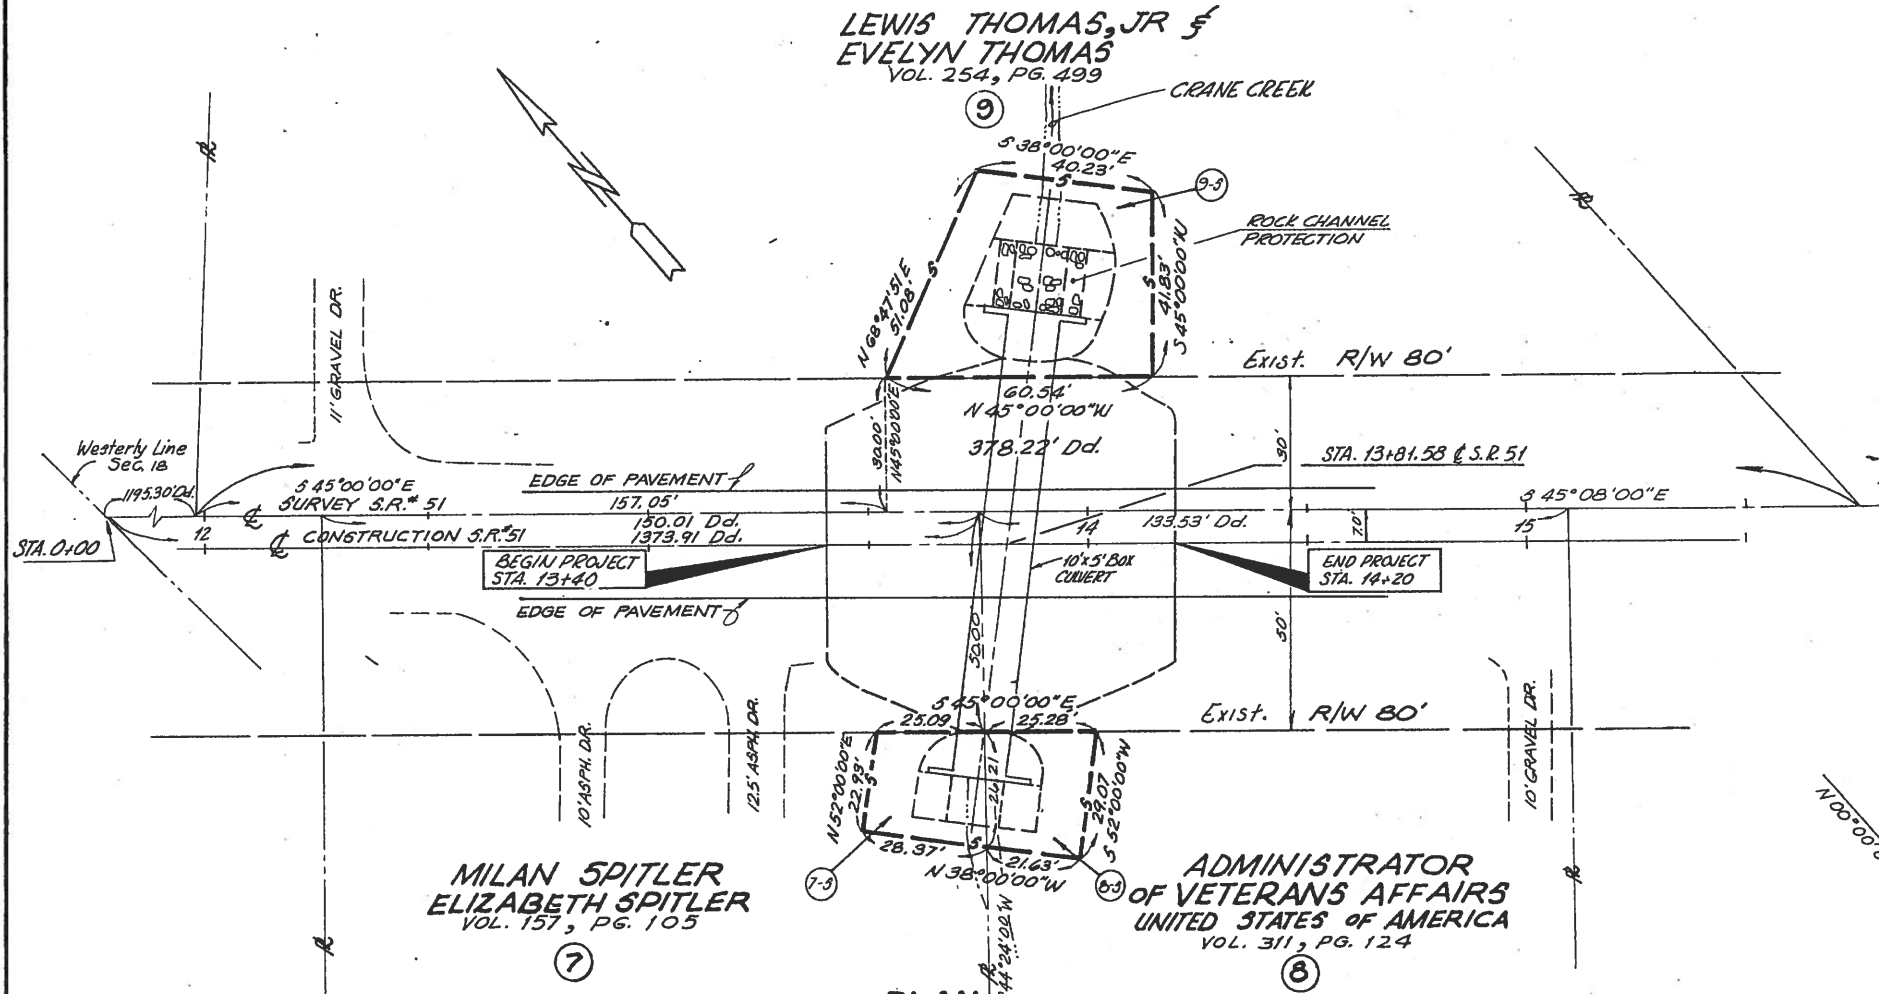

PLAN
ALLEN TOWNSHIP SEC. 18, TOWN 7, RANGE 13
OTT-51-0.25

SCALE 1"=20'

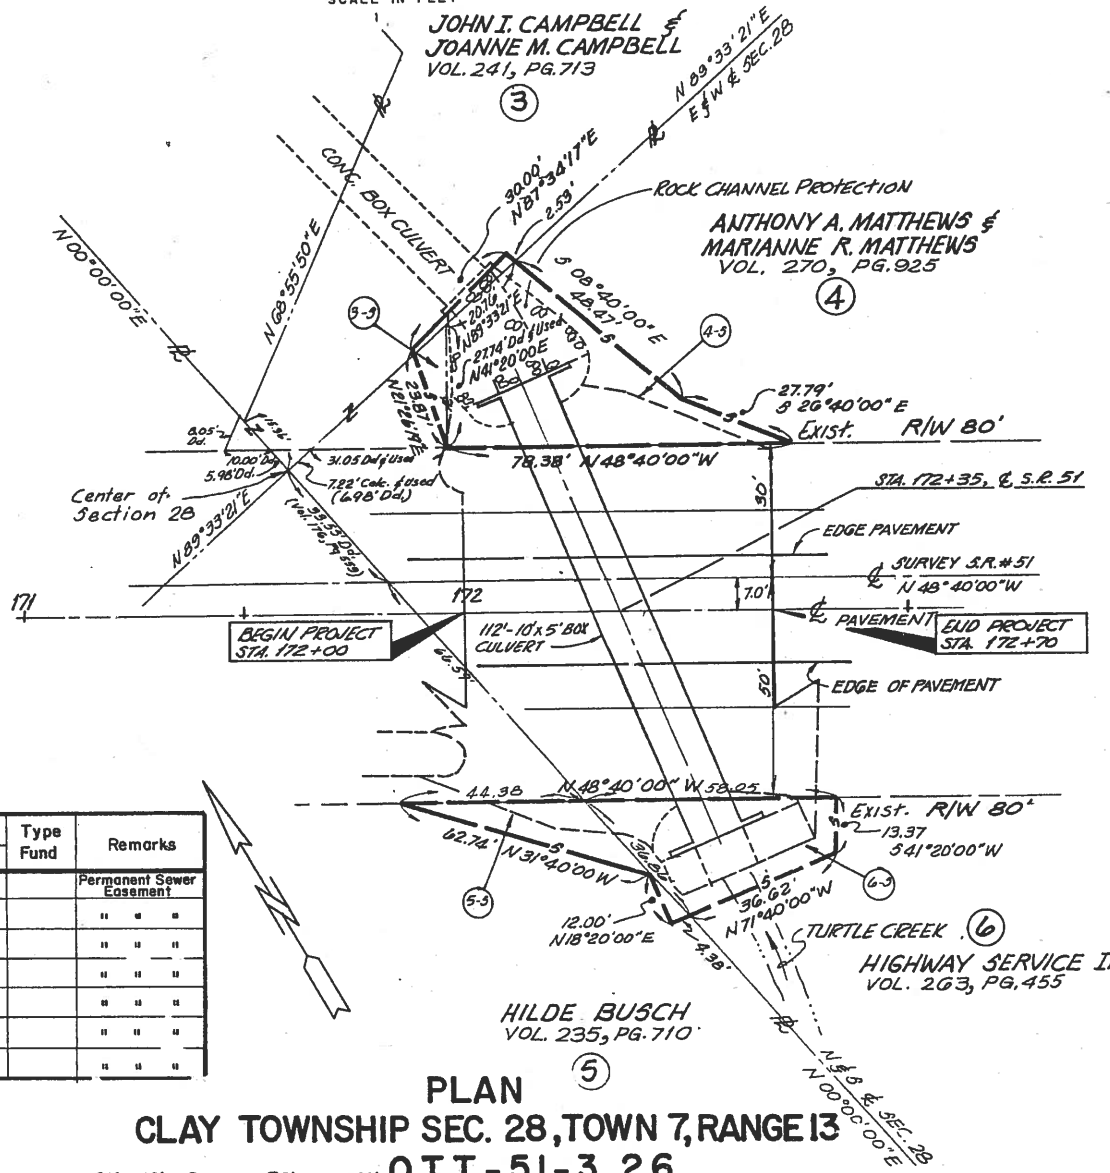


PLAN
CLAY TOWNSHIP SEC. 28, TOWN 7, RANGE 13
OTT-51-3.26

SCALE

R/W SUMMARY

PARCEL No.	OWNERSHIP	Deed Record		Record Area	Total P.F.O Acres	Easement Area Net Take	Residue		Type Fund	Remarks
		Vol.	Page				Lt.	Rt.		
3-S	John I. & Joanne M. Campbell	241	713	2,008 Ac.		165 S.F.	0.004 Ac.	2,008 Ac.		Permanent Sewer Easement
4-S	Anthony A. & Marianne R. Matthews	270	925	9,970 Ac.		1636 S.F.	0.038 Ac.	9,970 Ac.		" " "
5-S	Hilde Busch	235	710	40,000 Ac.		440 S.F.	0.010 Ac.		40,000 Ac.	" " "
6-S	Highway Service Inc.	263	455	4,000 Ac.		1029 S.F.	0.024 Ac.		4,000 Ac.	" " "
7-S	Milan & Elizabeth Spittler	157	105	2,164 Ac.		654 S.F.	0.015 Ac.		2,164 Ac.	" " "
8-S	Adminstr. or Of Veterans Affairs U.S.A.	311	124	1,940 Ac.		646 S.F.	0.015 Ac.		1,940 Ac.	" " "
9-S	Lewis Thomas, Jr. & Evelyn Thomas	254	499	1,750 Ac.		2250 S.F.	0.052 Ac.	1,750 Ac.		" " "

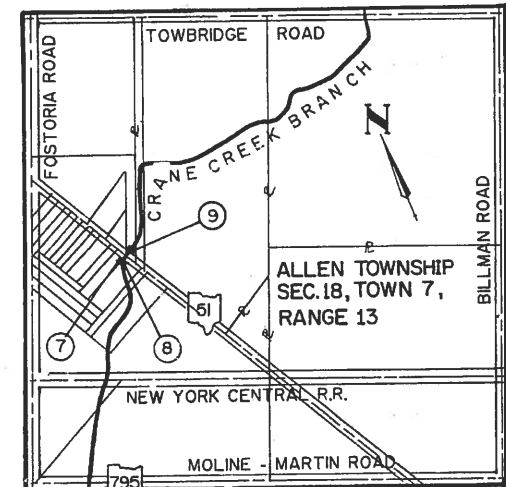

LOCATION PLAN
OTT-51-0.25

SCALE IN FEET