


16.00 ±

UTILITIES
Power poles- Ohio Edison Co.
Port Clinton, Ohio
Telephone Poles- Northern Ohio
Telephone Co., Bellevue, Ohio

OTTAWA COUNTY	
OTT-53-11.53	
R/W PLAN	
DATE: 1-19-53	DRAWN BY J.S.
REVISED:	
LENGTH OF PROJECT	

1
1

Sta 0. at SR 163

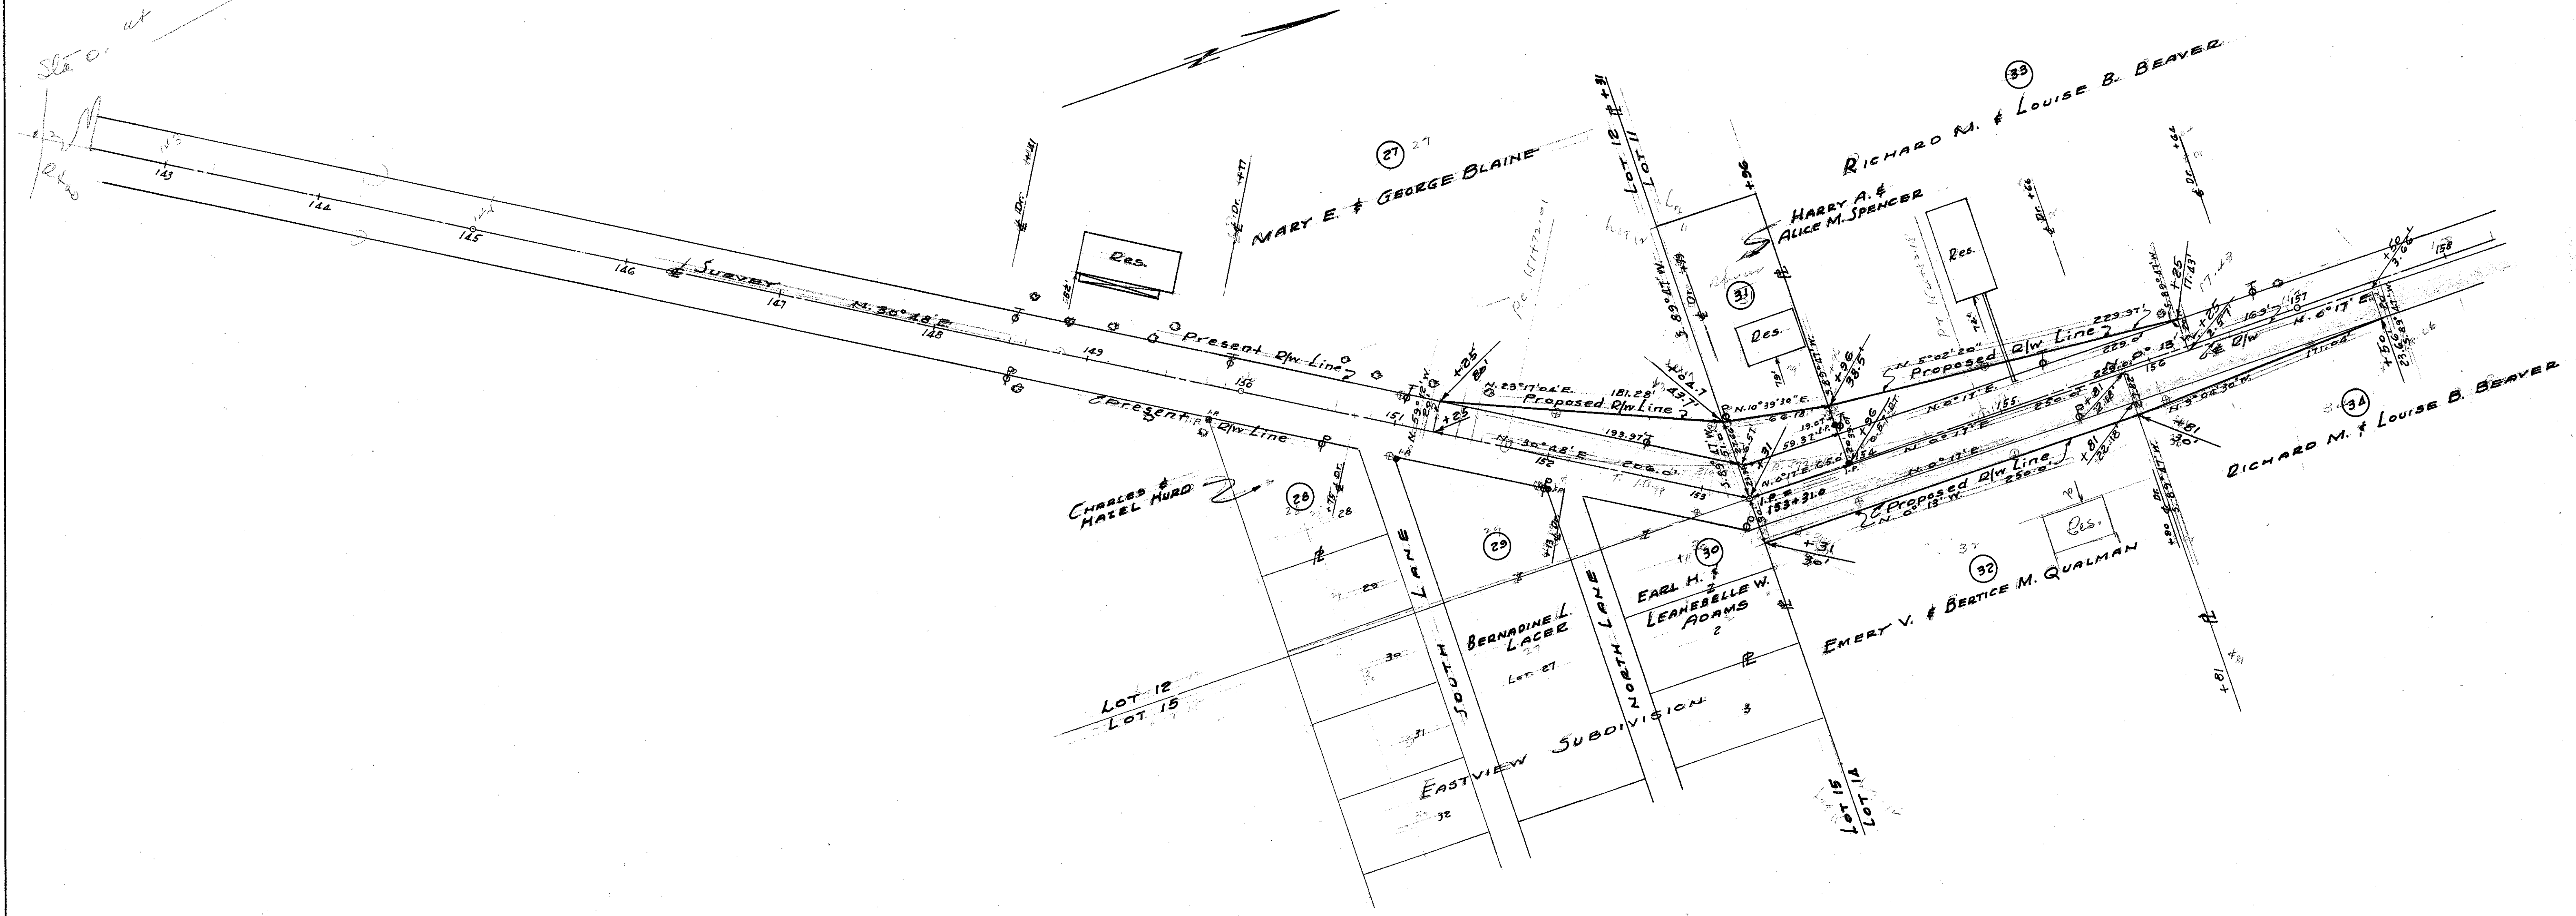

2151 7/10/53

R-1053 #3
E-46