



Scanned July 1997

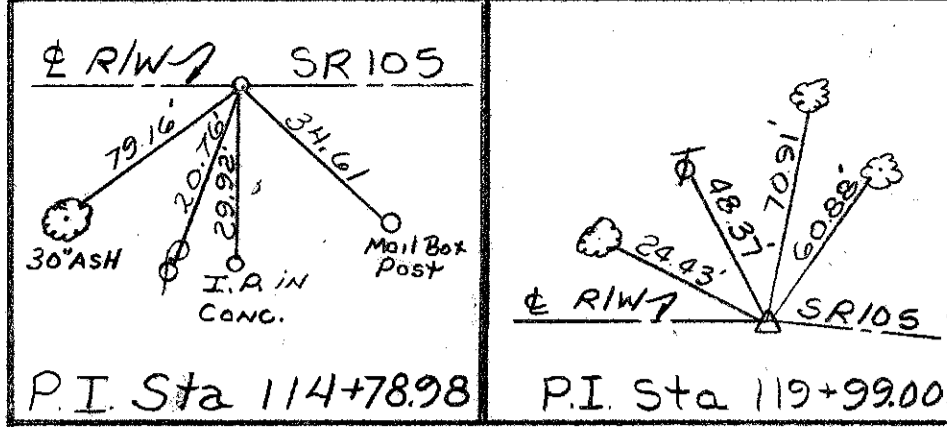

P.I. Sta 114+78.98 P.I. Sta 119+99.00


LOCATION MAP

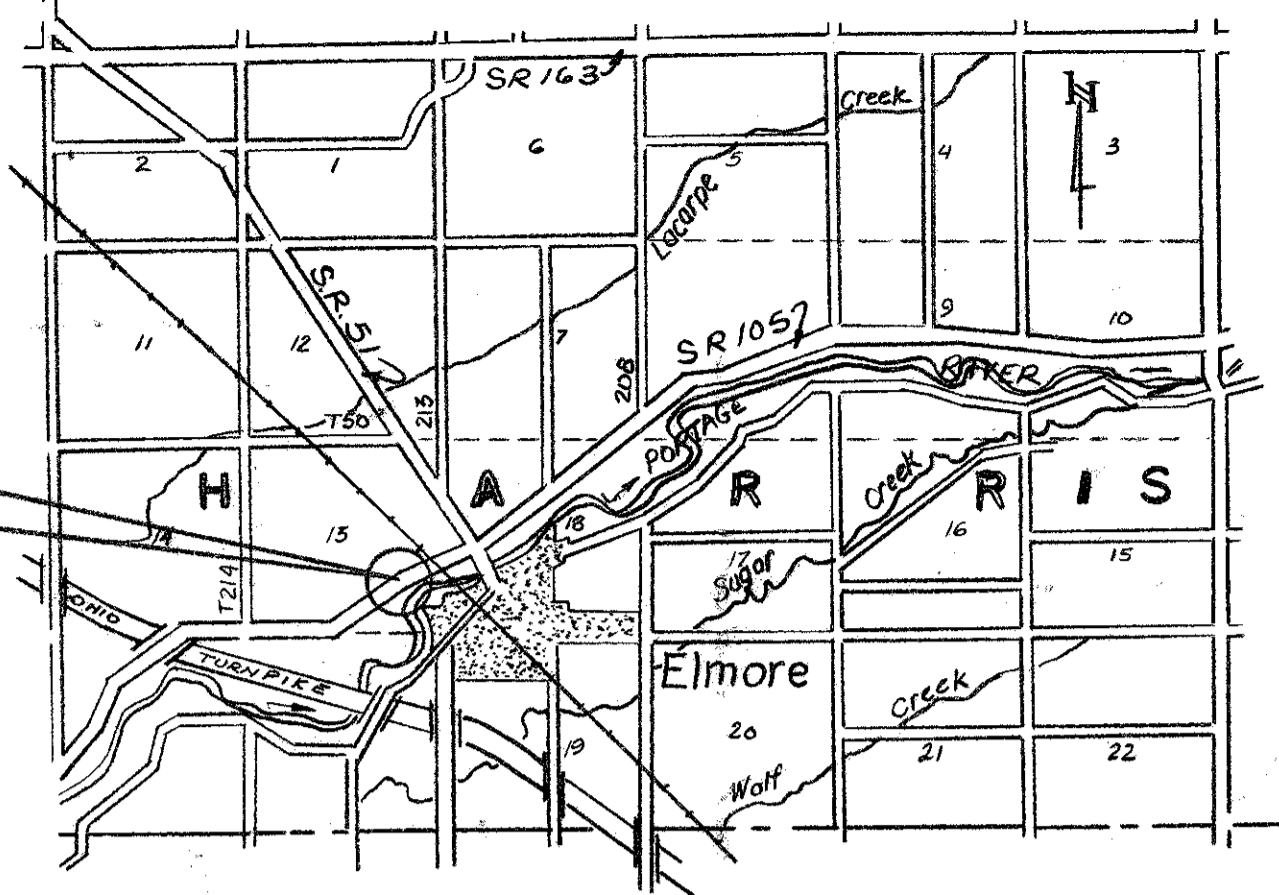


SCALE IN MILES

1
2

OTT 105-2.35
Job No. 625400
R/W No. 130850

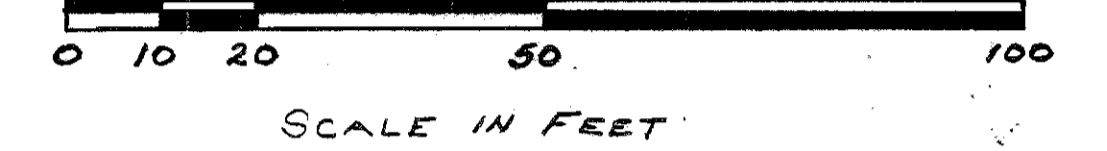

SCALE IN FEET

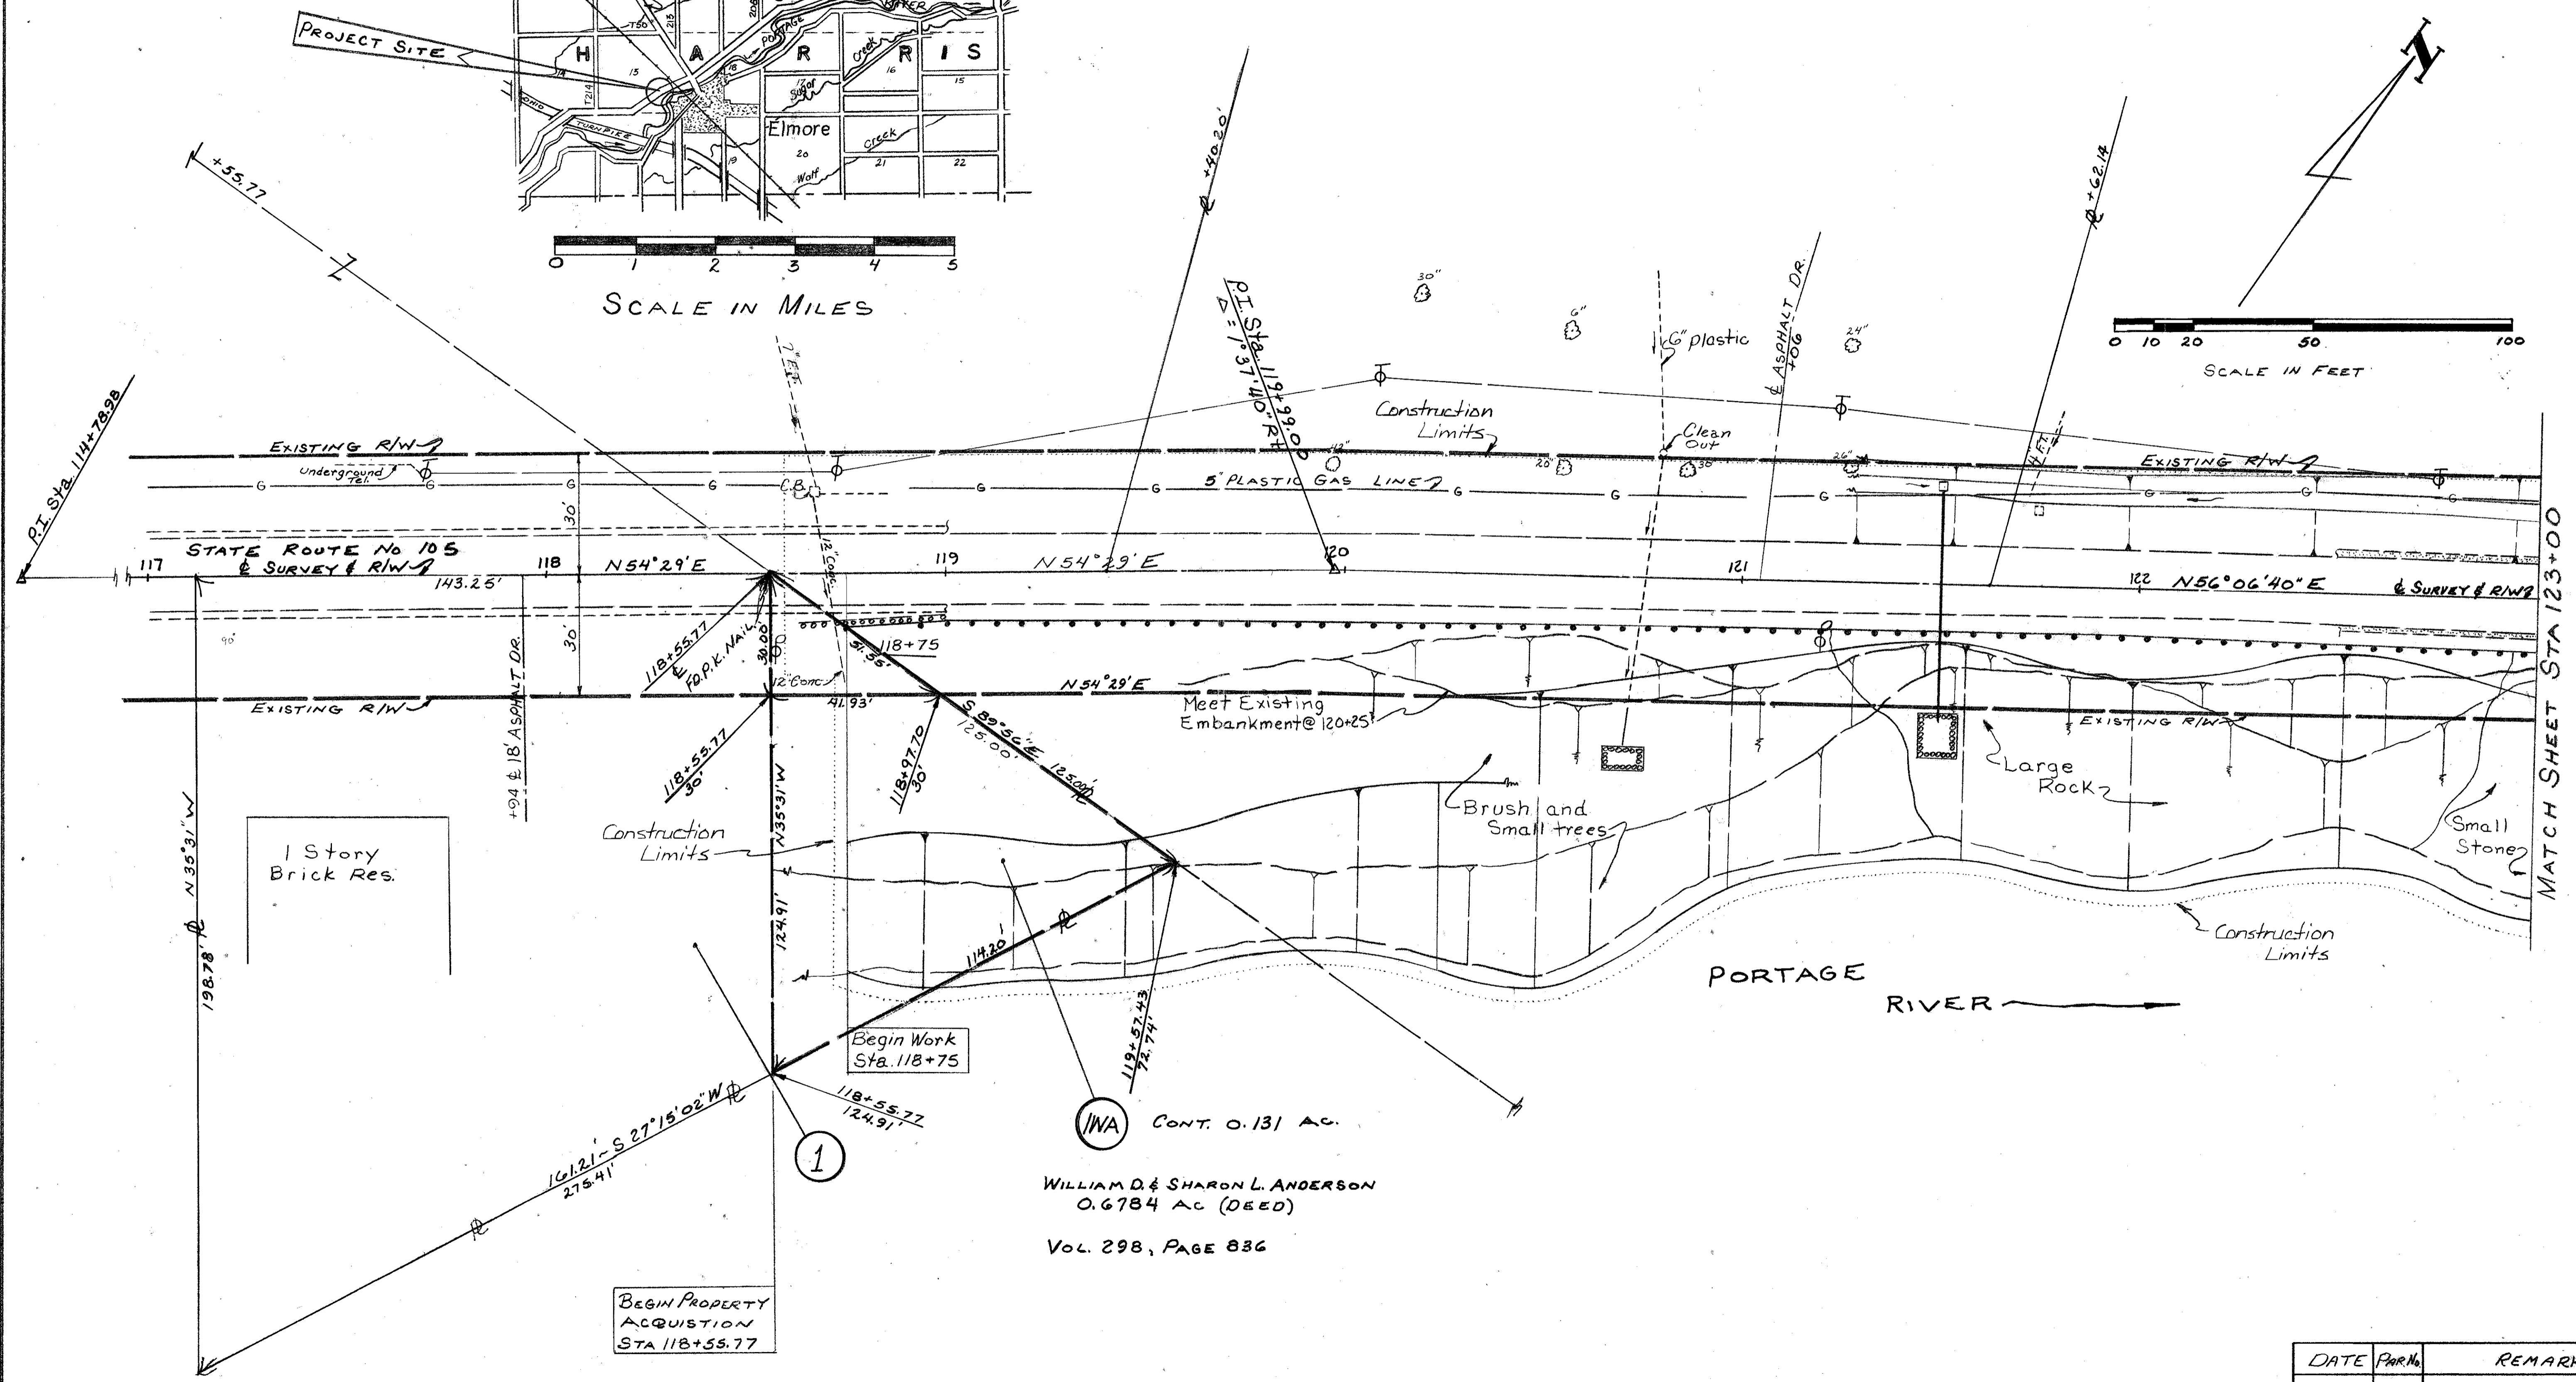

1 Story
Brick Res.

WILLIAM D & SHARON L. ANDERSON
0.6784 AC (DEED)
VOL. 298, PAGE 836



BEGIN PROPERTY ACQUISITION STA 118+55.77

DATE	PAR. No.	REMARKS

R4105 #1 E-60

Scanned July 14, 2017

For any Questions Please Contact ODOT District 3 Road center at 410-352-2121

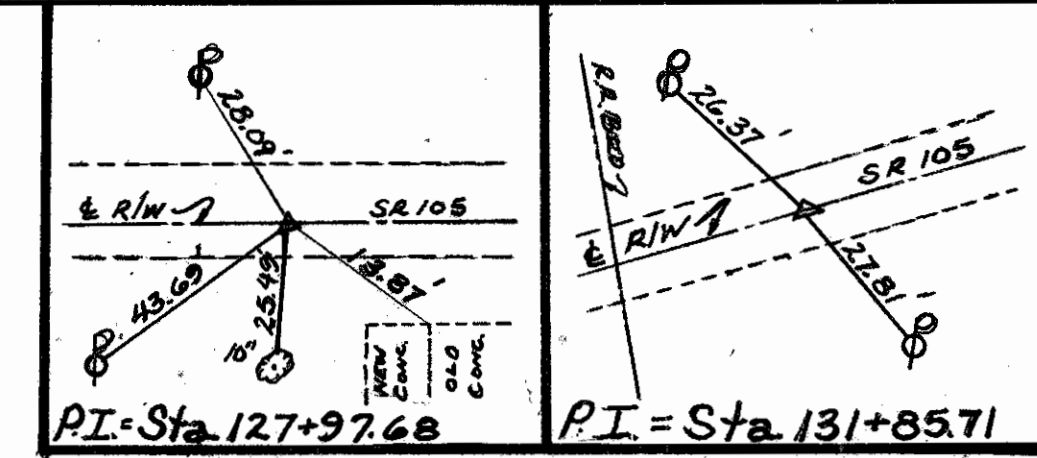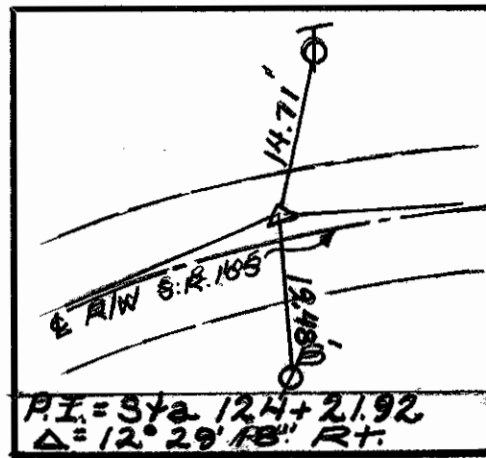



FWA REGION	STATE	PROJECT
5	OHIO	

2
2

OTT 105-2.35
Job No. 625400
R/W No. 130850

CURVE DATA:
D = 5° 16'
R = 1087.89'
T = 119.03'
L = 237.12'
E = 6.60'
Δ = 12° 29' 18"

CURVE DATA:
D = 1° 00'
R = 5729.58'
T = 186.46'
L = 372.78'
E = 3.03'
Δ = 3° 43' 40" Lt

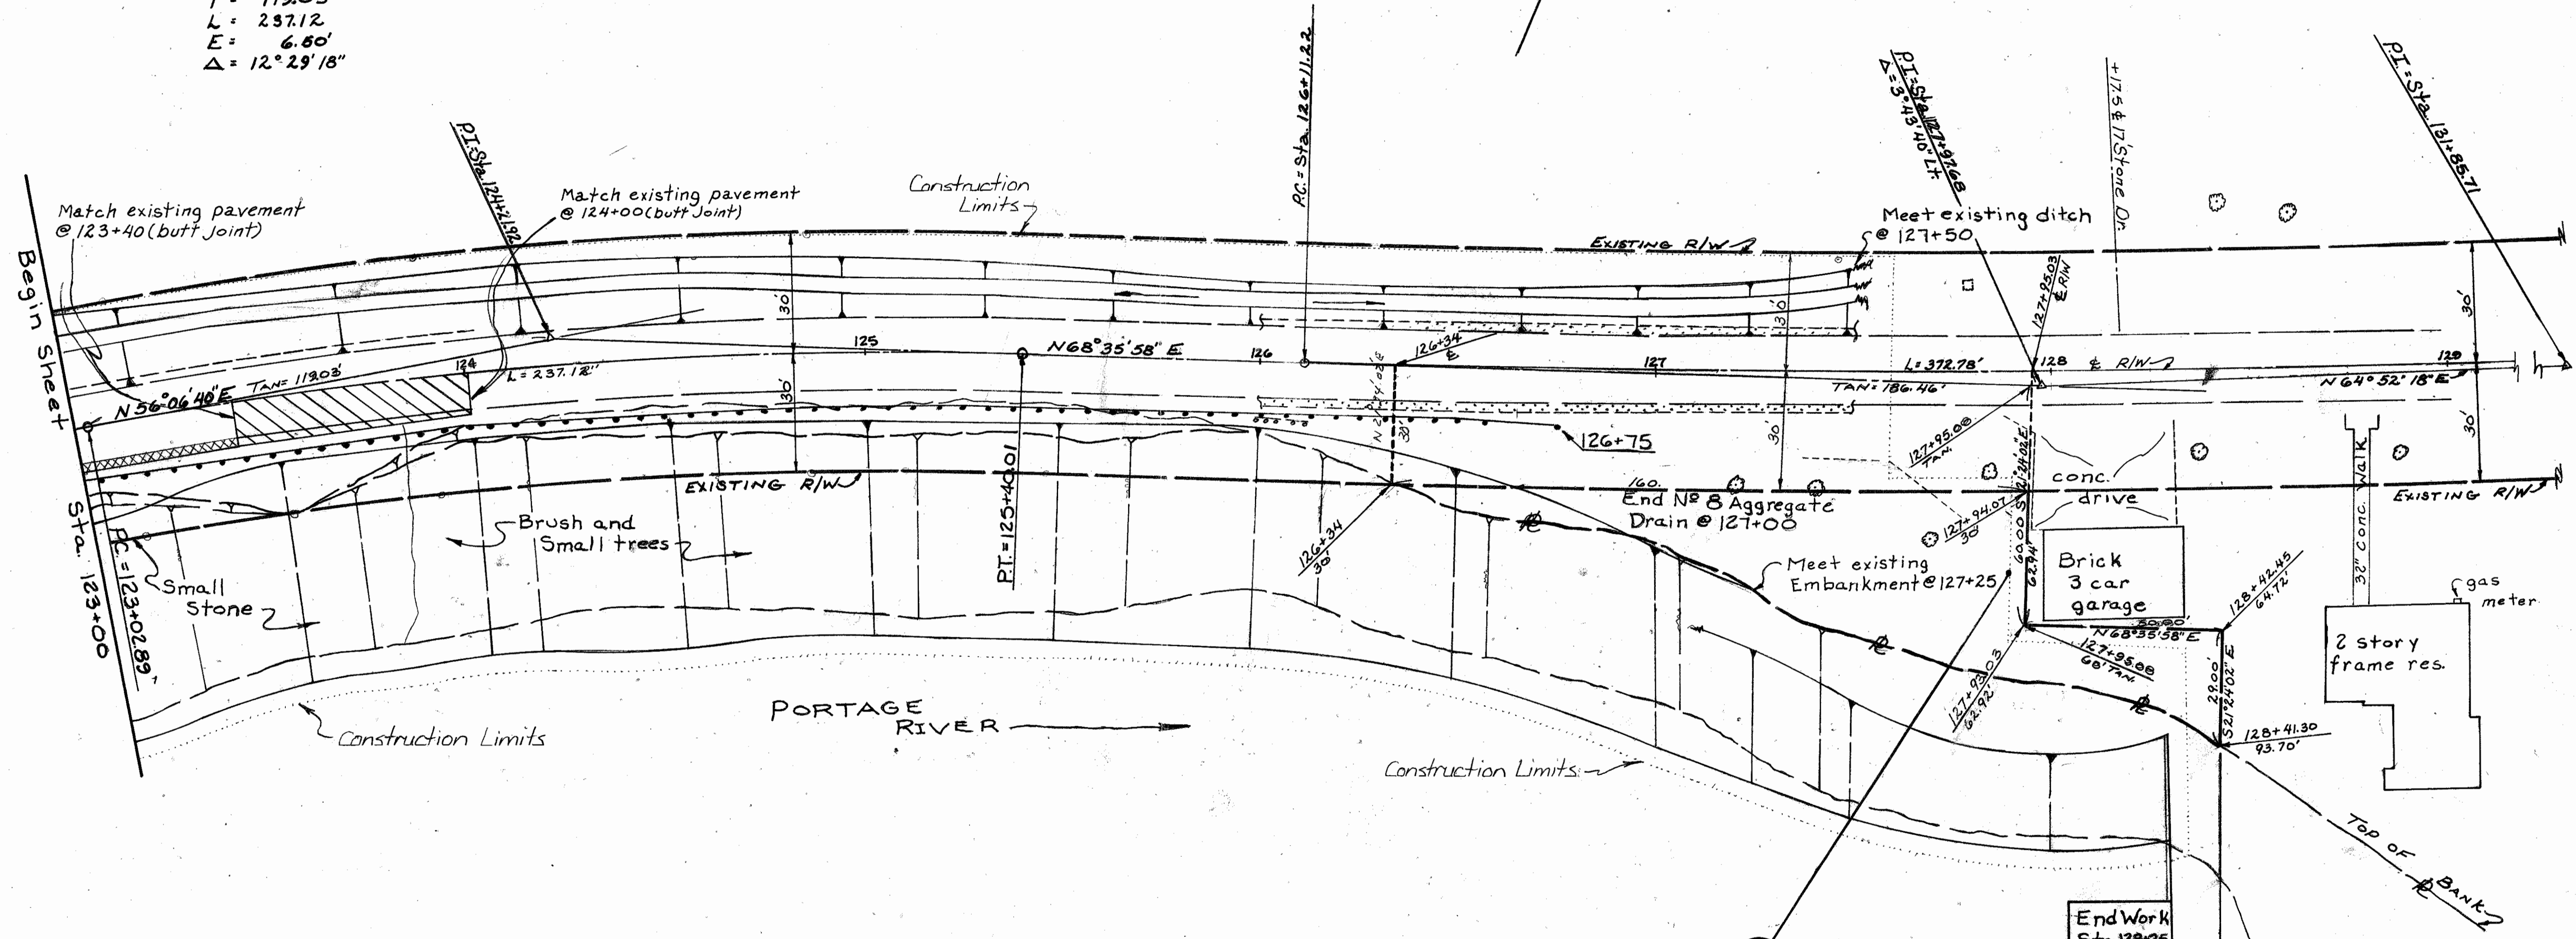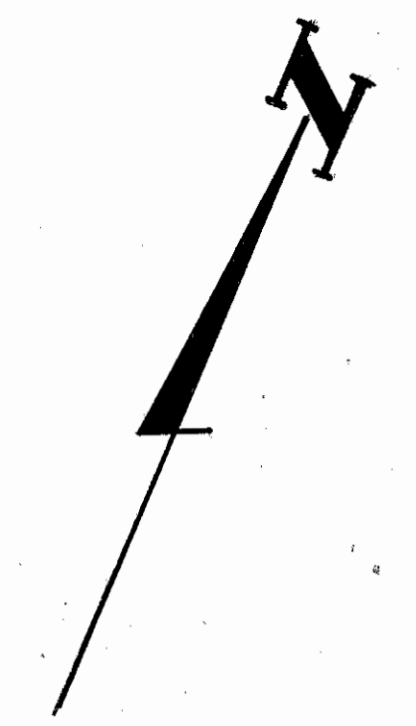

R/W SUMMARY

PAR No.	OWNER	DEED RECORD		DEED AREA ACRES	TOTAL PRO ACRES	TOTAL TAKE ACRES	PRO IN TAKE ACRES	NET TAKE ACRES	RESIDUE ACRES	REMARKS
		VOL	PAGE							
1 WA	WILLIAM D & SHARON L ANDERSON	298	836	0.6784	0.098	0.145	0.014	0.131	0.5474	INSTALL ROCK PROTECTION
2 WA	ERIE ADELAIDE HULL MARTIN	182	514	0.5	—	0.223	0.109	0.114	0.386	INSTALL ROCK PROTECTION

DATE	PAR No.	REMARKS