

SEC 34

SEC 27 BENTON TWP. T.7N. R.14E.


OTTAWA COUNTY
S.H897 SEC. E &
ROCKY RIDGE (PT)
R/W PLANS

DATE 10/14/14 DRAWN BY R.M.P.
REVISED 11/15/16 11/22/16 3/12/17
LENGTH OF PROJECT 860 Ft. = 0.163 miles

1
1

GEORGE F. & ELIZABETH S. KAISER
GRAYTOWN, O.
26
0.150 Ac

LOUIS C. & EMMA C. BOSS
GRAYTOWN, O.
27

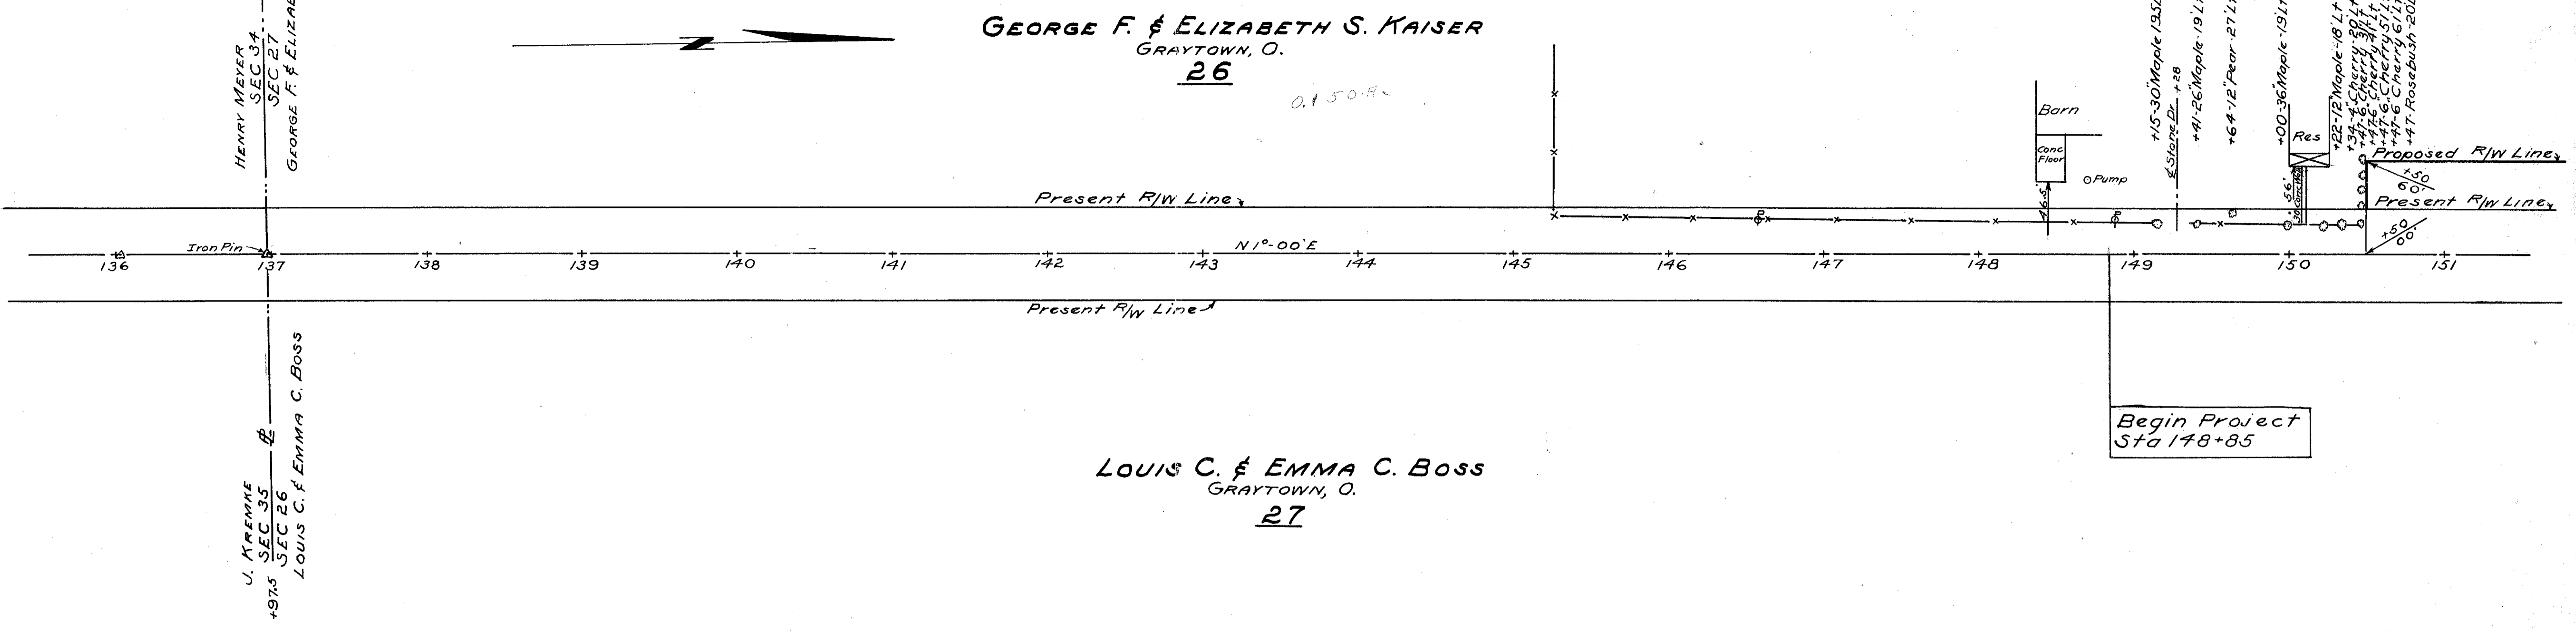


SEC 35

SEC 26 BENTON TWP. T.7N. R.14E. ROCKY RIDGE
SEC 27 BENTON TWP. T.7N. R.14E.

End Project
Sta 157+45

MATHILDA & GEORGE W. MILLER
GRAYTOWN, O.
30
0.252 Ac

HARRY J. & MARIE A. FOSS
GRAYTOWN, O.
31
0.042 Ac

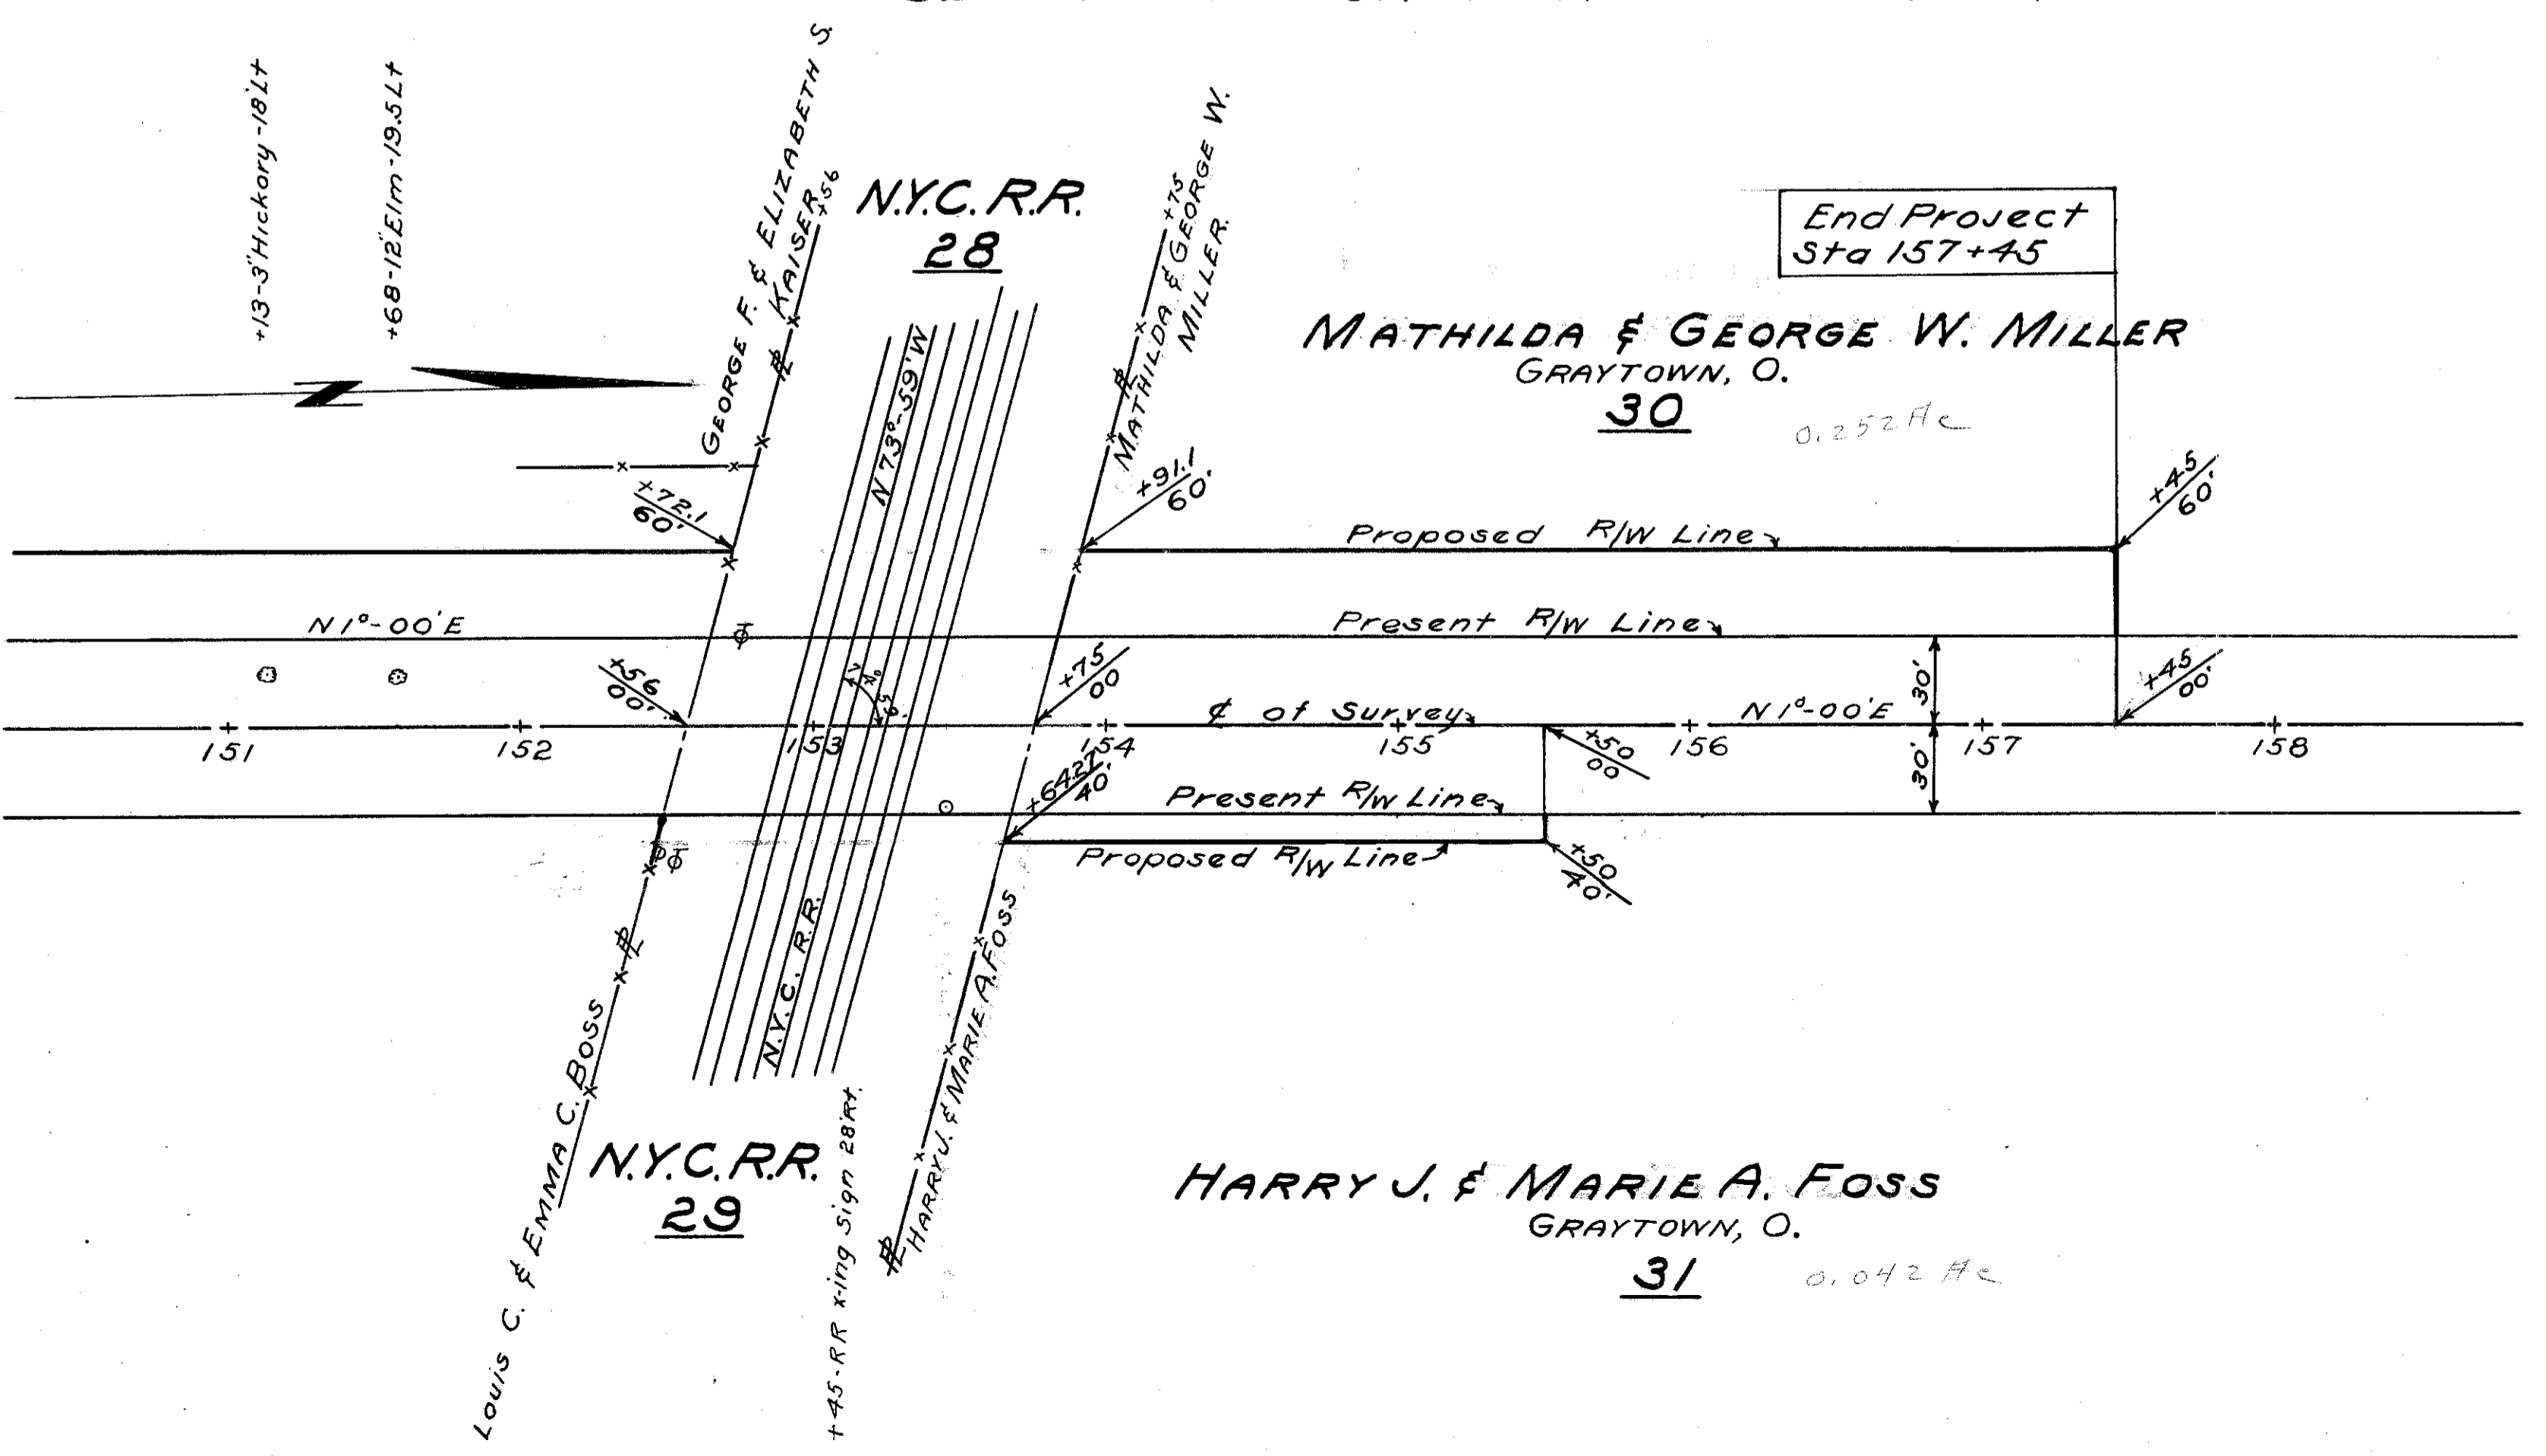

SEC. 26 BENTON TWP. T.7N. R.14E. ROCKY RIDGE

10/14/14
RMS
#3
E-33

10/14/14
RMS
#3
E-33