

SR-590

SEC. 22 T-7-N R-14-E BENTON TWP.

OTTAWA COUNTY  
S.H. 897 SEC. E (PT)  
R/W PLANS

Date: Apr. 21, 1942 Drawn By: HH  
Revised 10/16/42  
LENGTH OF PROJECT: 1100 FT. = 0.208 MI.

36  
LOUIS GELLER

38  
ALBERT LATTENDORF

40  
ALBERT &  
CHRISTINE LATTENDORF




42  
EMIL J. DEHRING

37  
GEORGE &  
SADIE WEIDNER

39  
CHARLES MICHAEL

41  
CLARENCE AHRENDT

43  
EMIL J. DEHRING

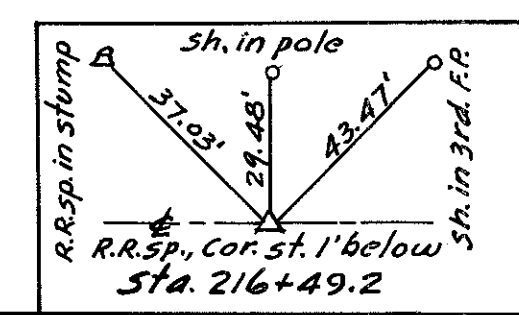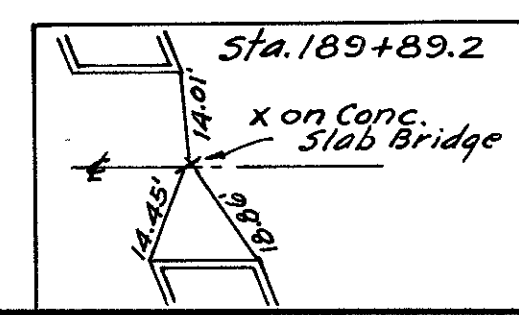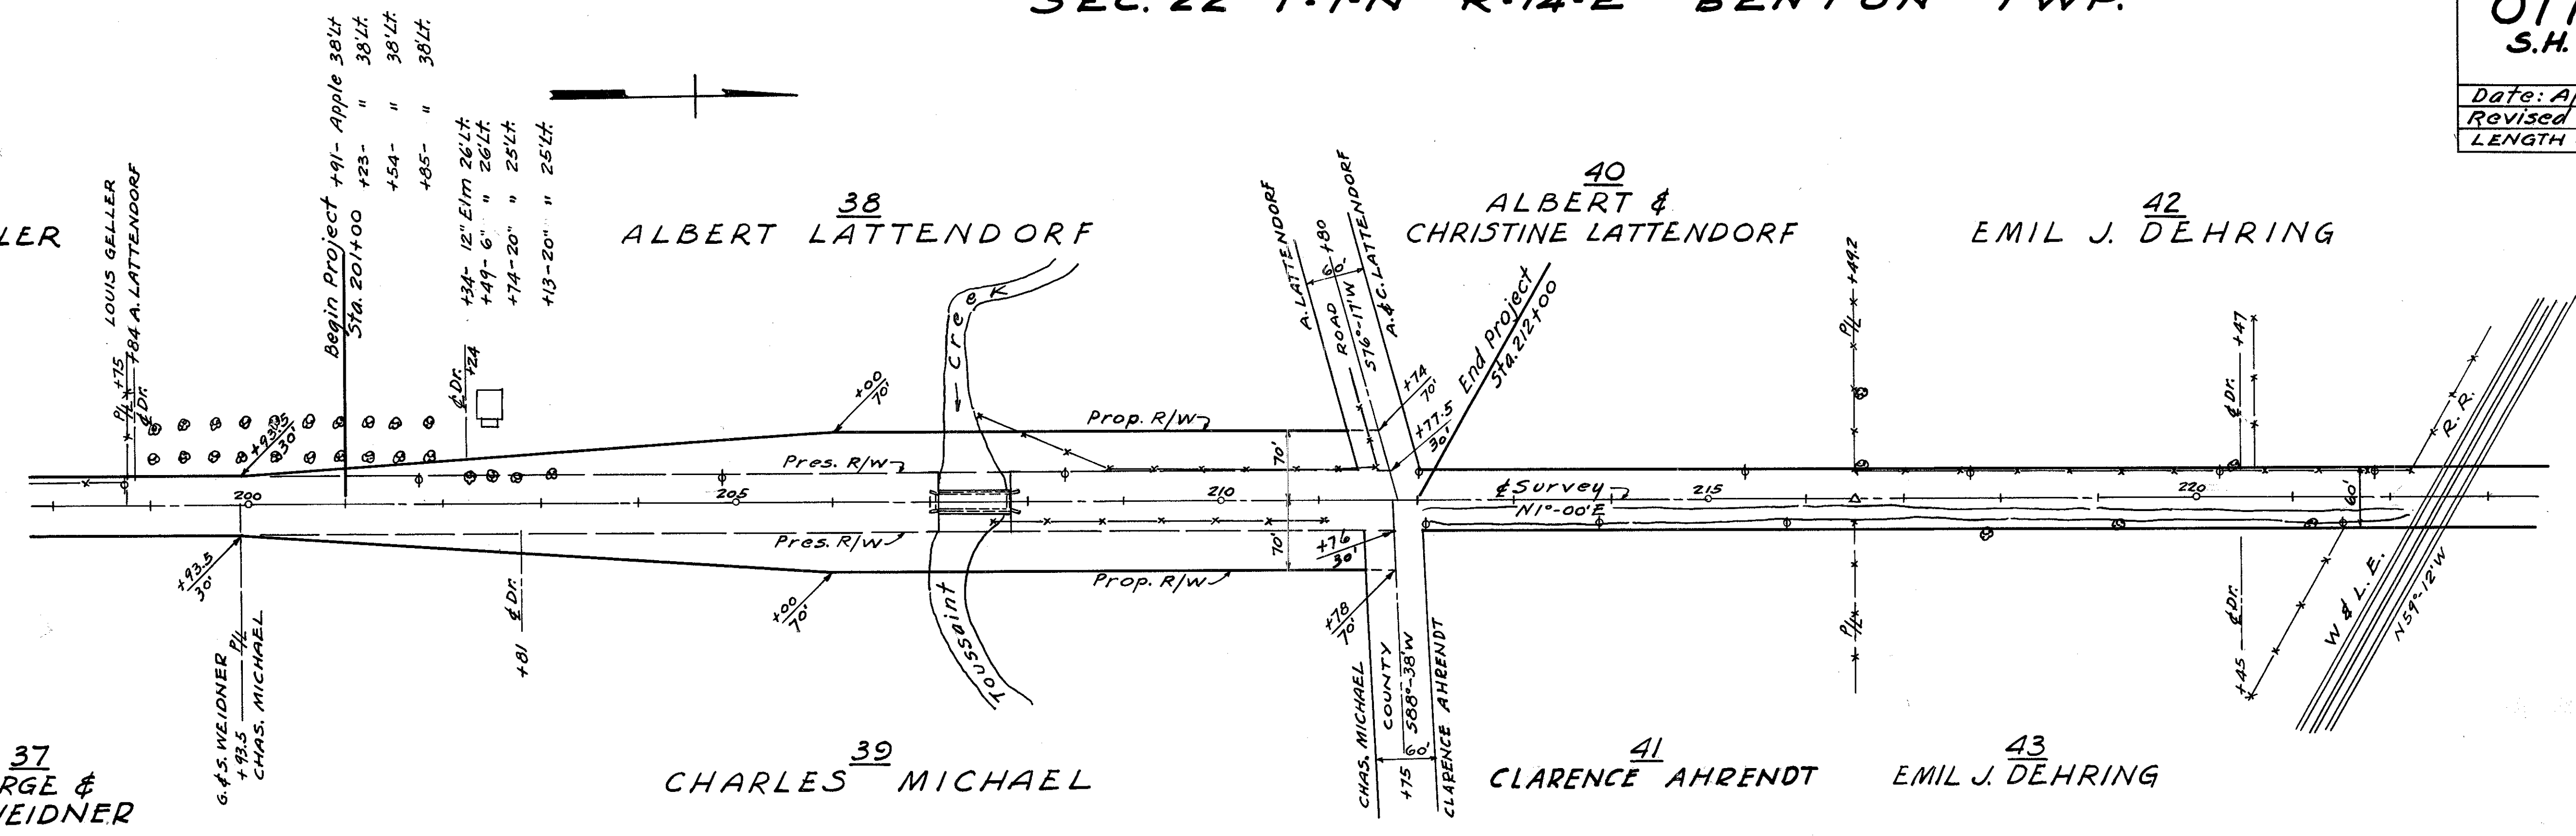

SEC. 23 T-7-N R-14-E BENTON TWP.

Scanned July-16-17

R1370  
44  
E-5

E-5