

Stamped July 1997

SEC. 35 JACKSON TWP T4N R13E

FED. RD. DIVISION	STATE	PROJECT
2	OHIO	


1

SANDUSKY COUNTY
SAN-12-0.81
R/W PLANS

PUBLIC UTILITIES
GENERAL TELEPHONE CO. MARION, O.
OHIO POWER ELECTRIC TIFFIN, O.

9
LUTHER & EVELYN LINDER

RAY CRAMER ETAL

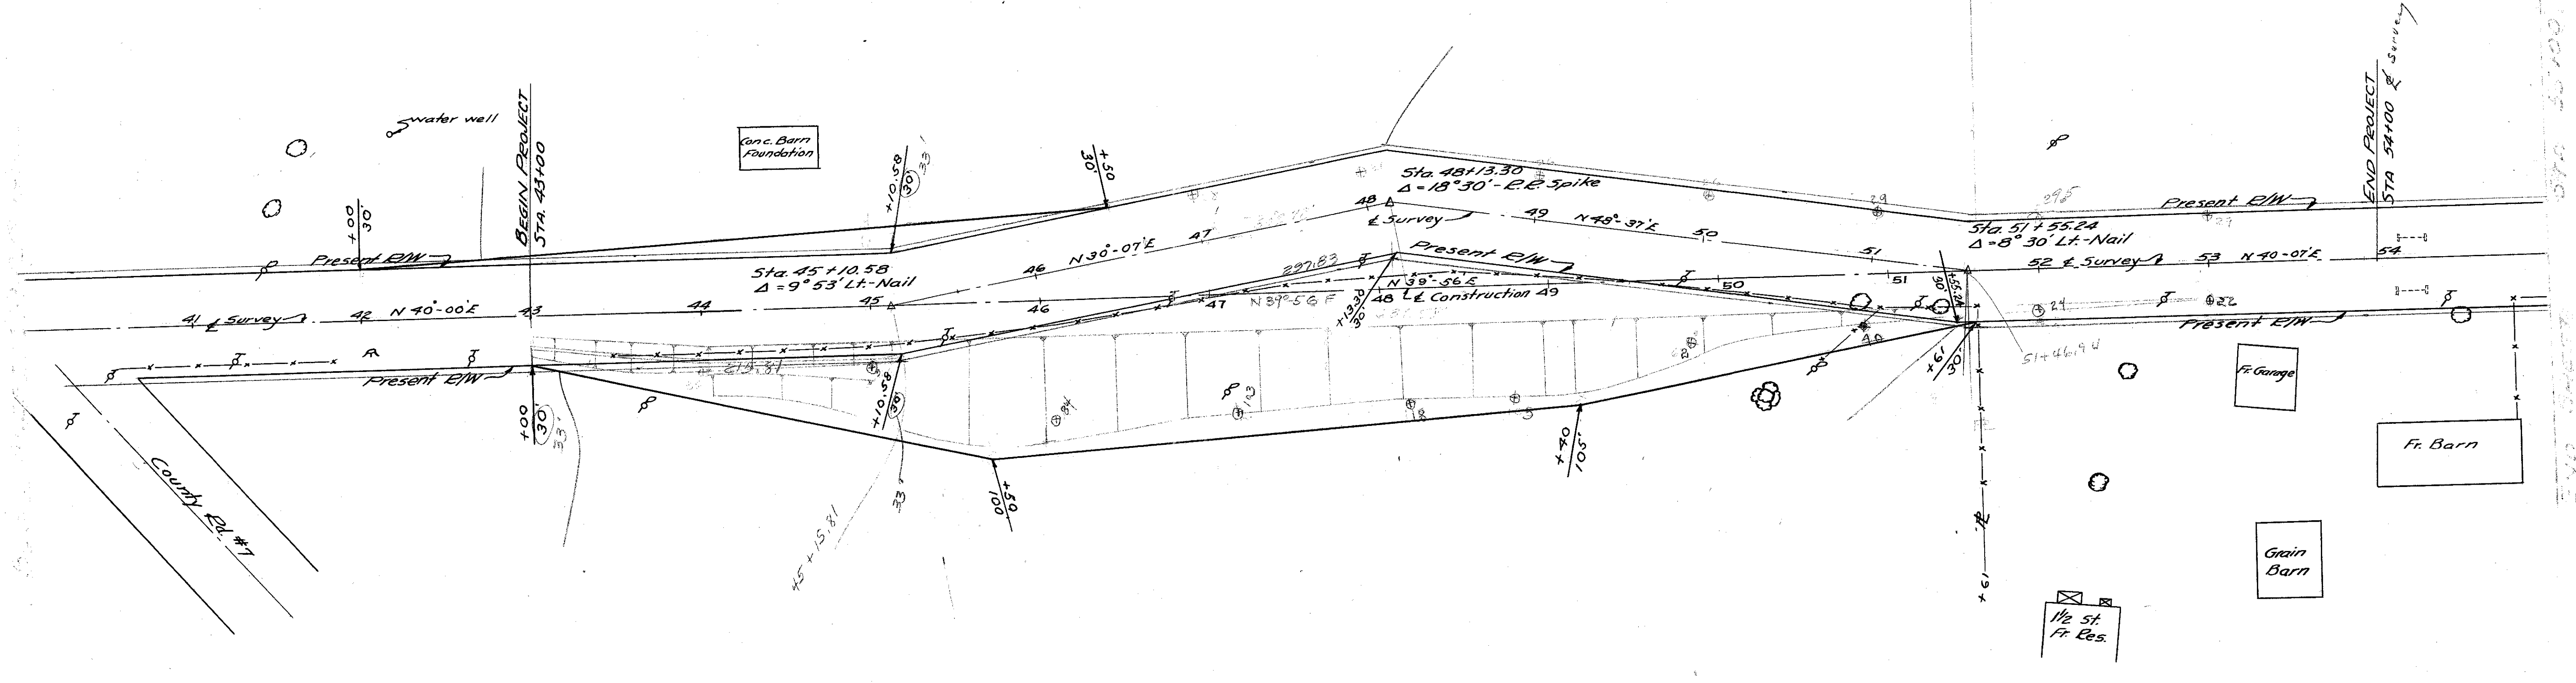

10
LUTHER & EVELYN LINDER

RAY CRAMER ETAL

SEC. 35 JACKSON TWP T4N R13E

R5012 #2 F-36