



July 1947




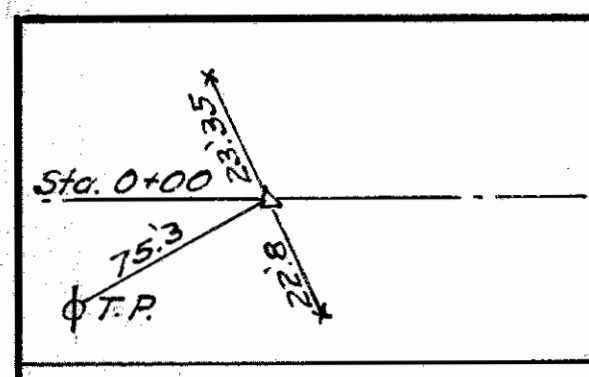


R/W checked  
assumed standard shown  
F.J.F.  
3/2/1/44

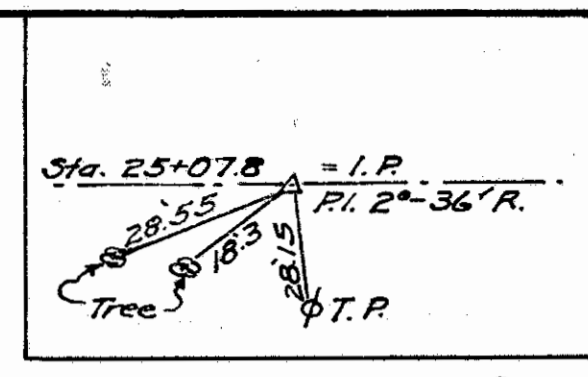

SANDUSKY CO.	
S. H. 267 SEC. "Z"	
R/W	
DATE:	DRAWN BY A.R.
REVISED 10/27/38.	
LENGTH OF PROJECT	1.18 MI.

F. H. HACKENBERG **San 18**

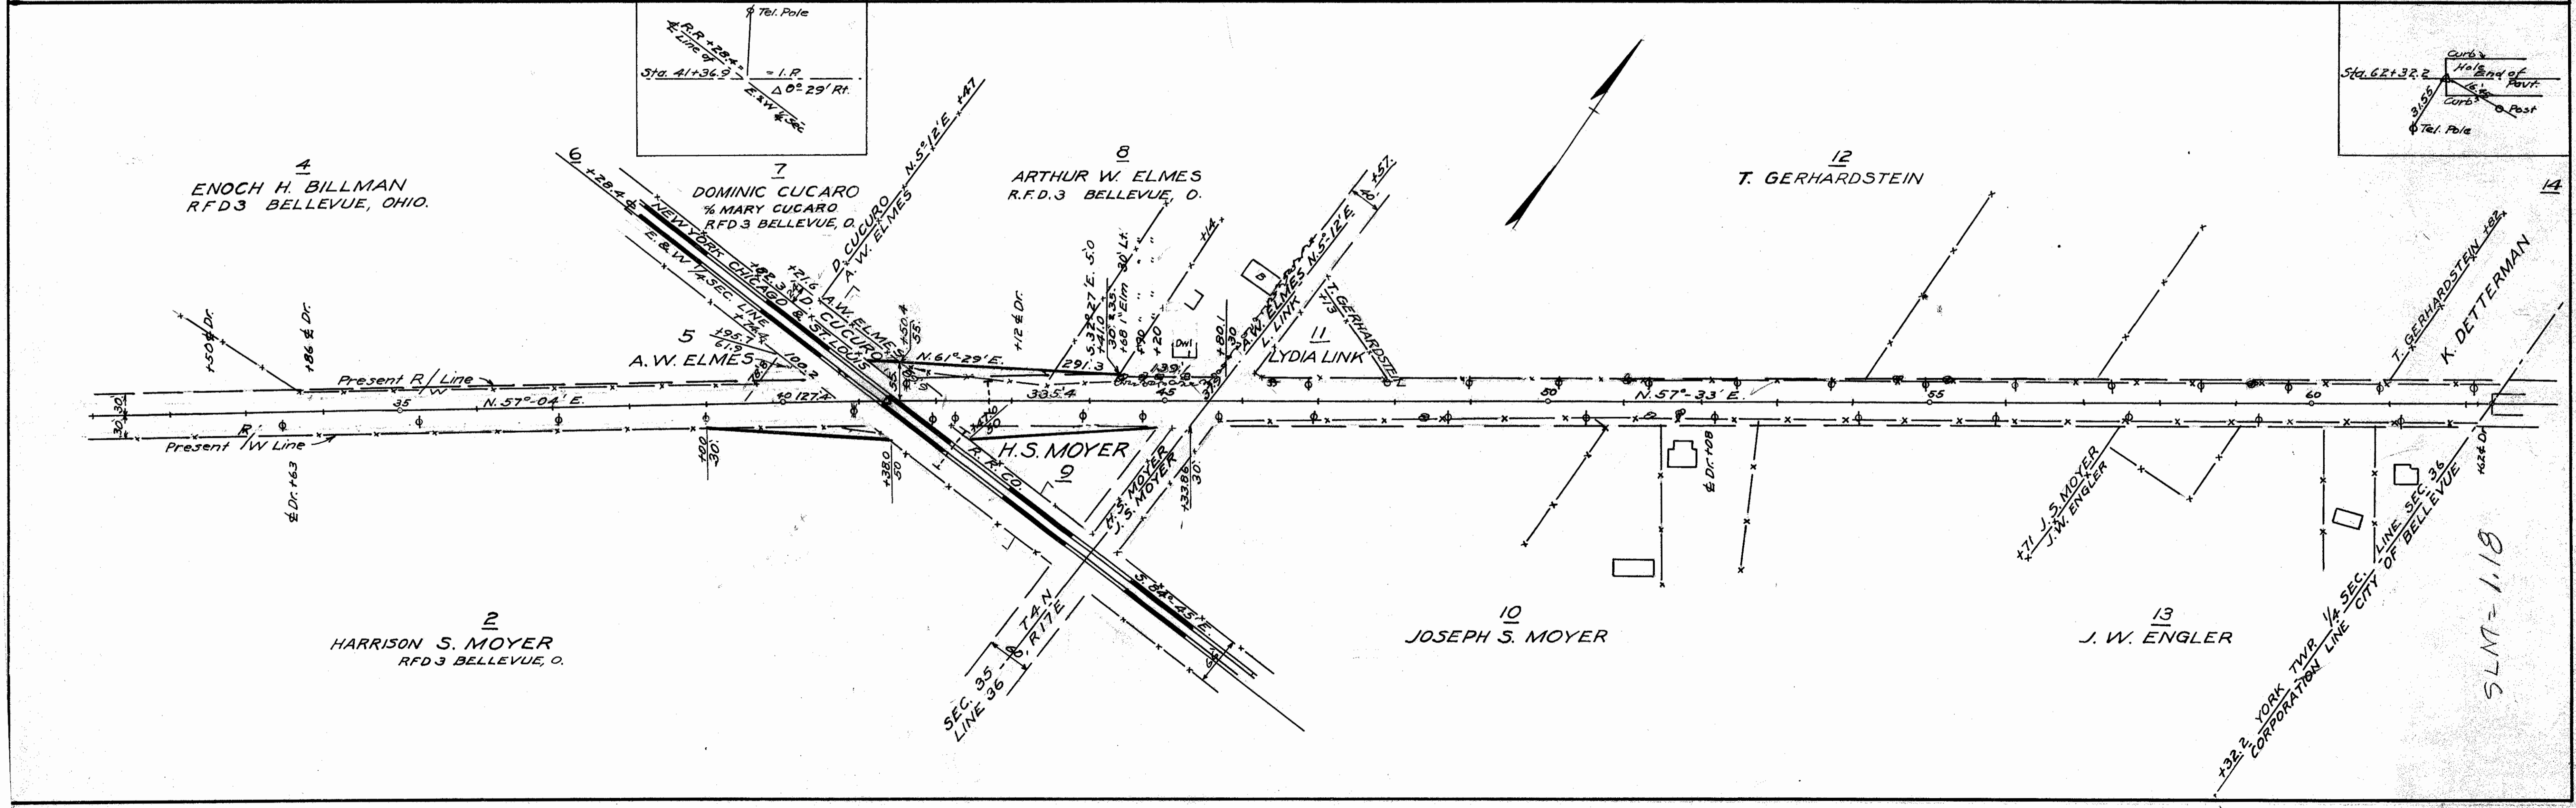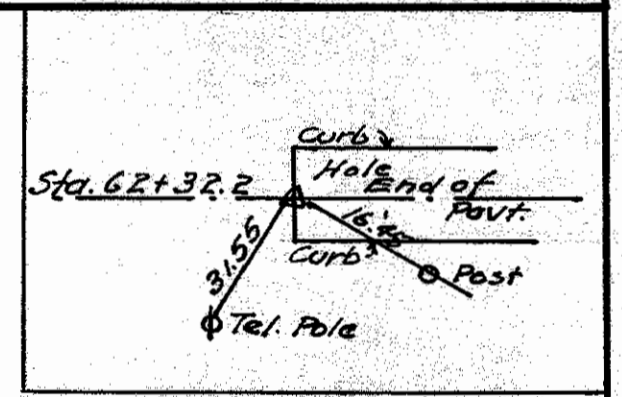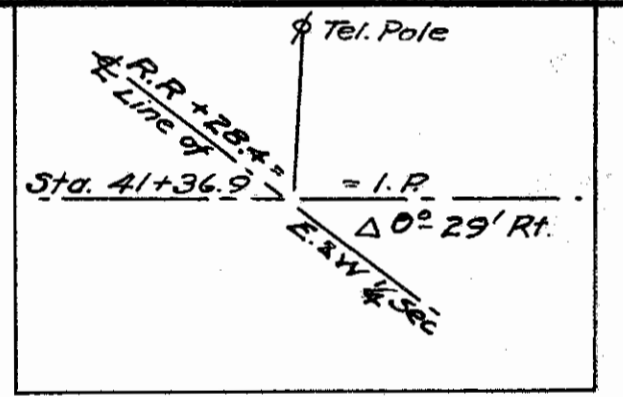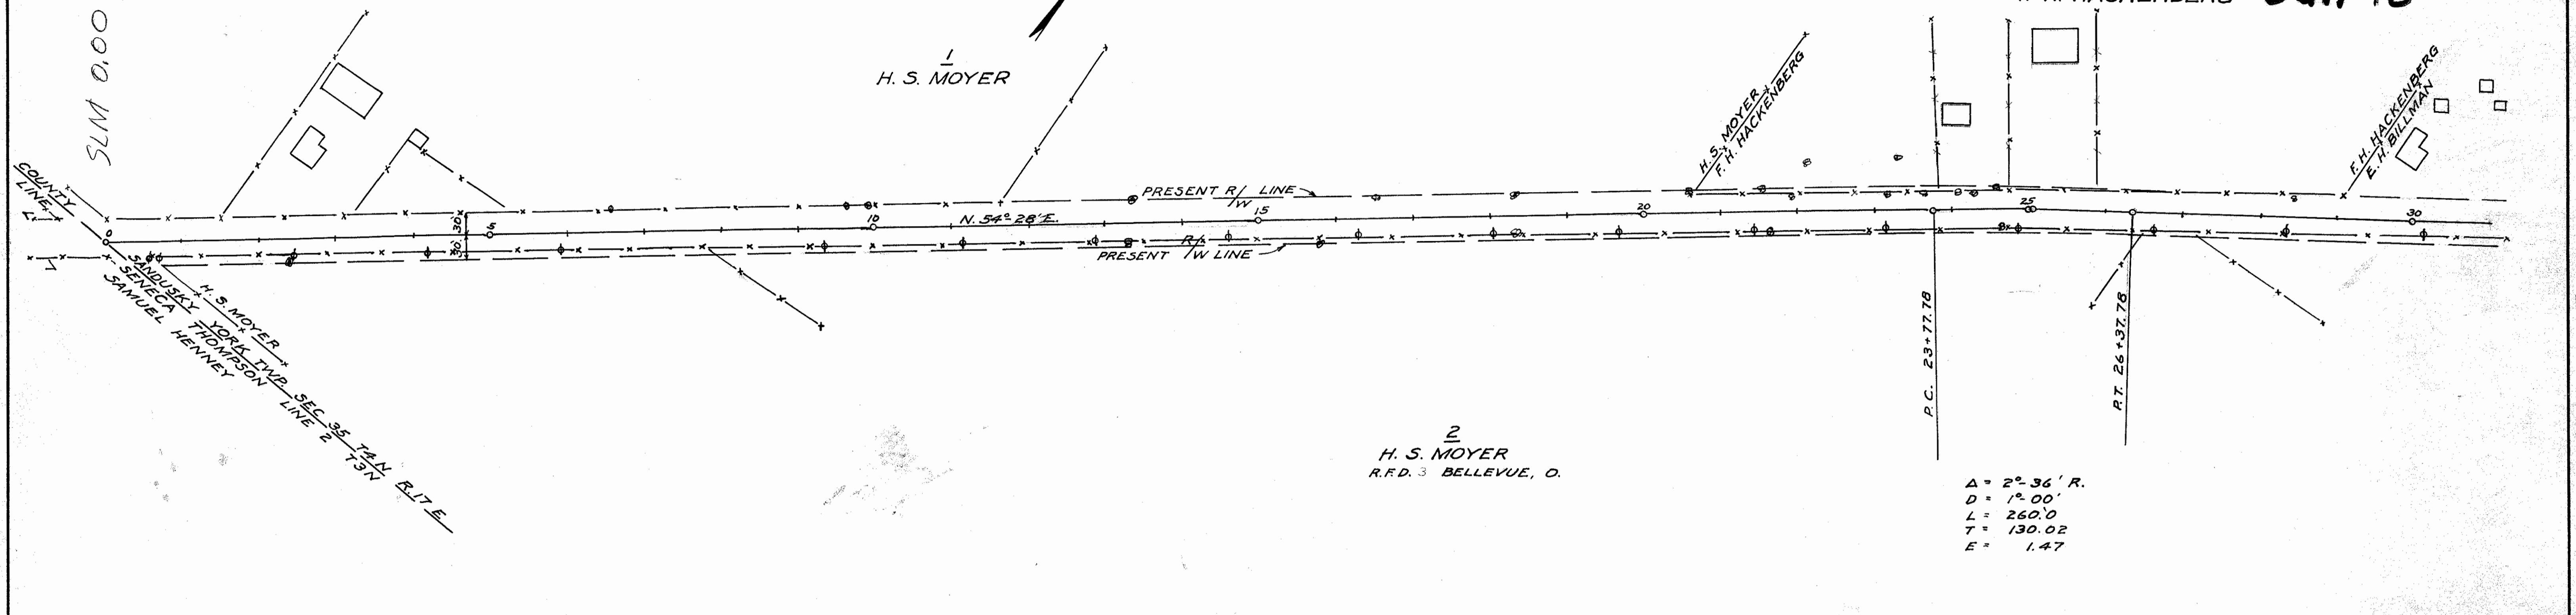

R-5018 #1 F-5