
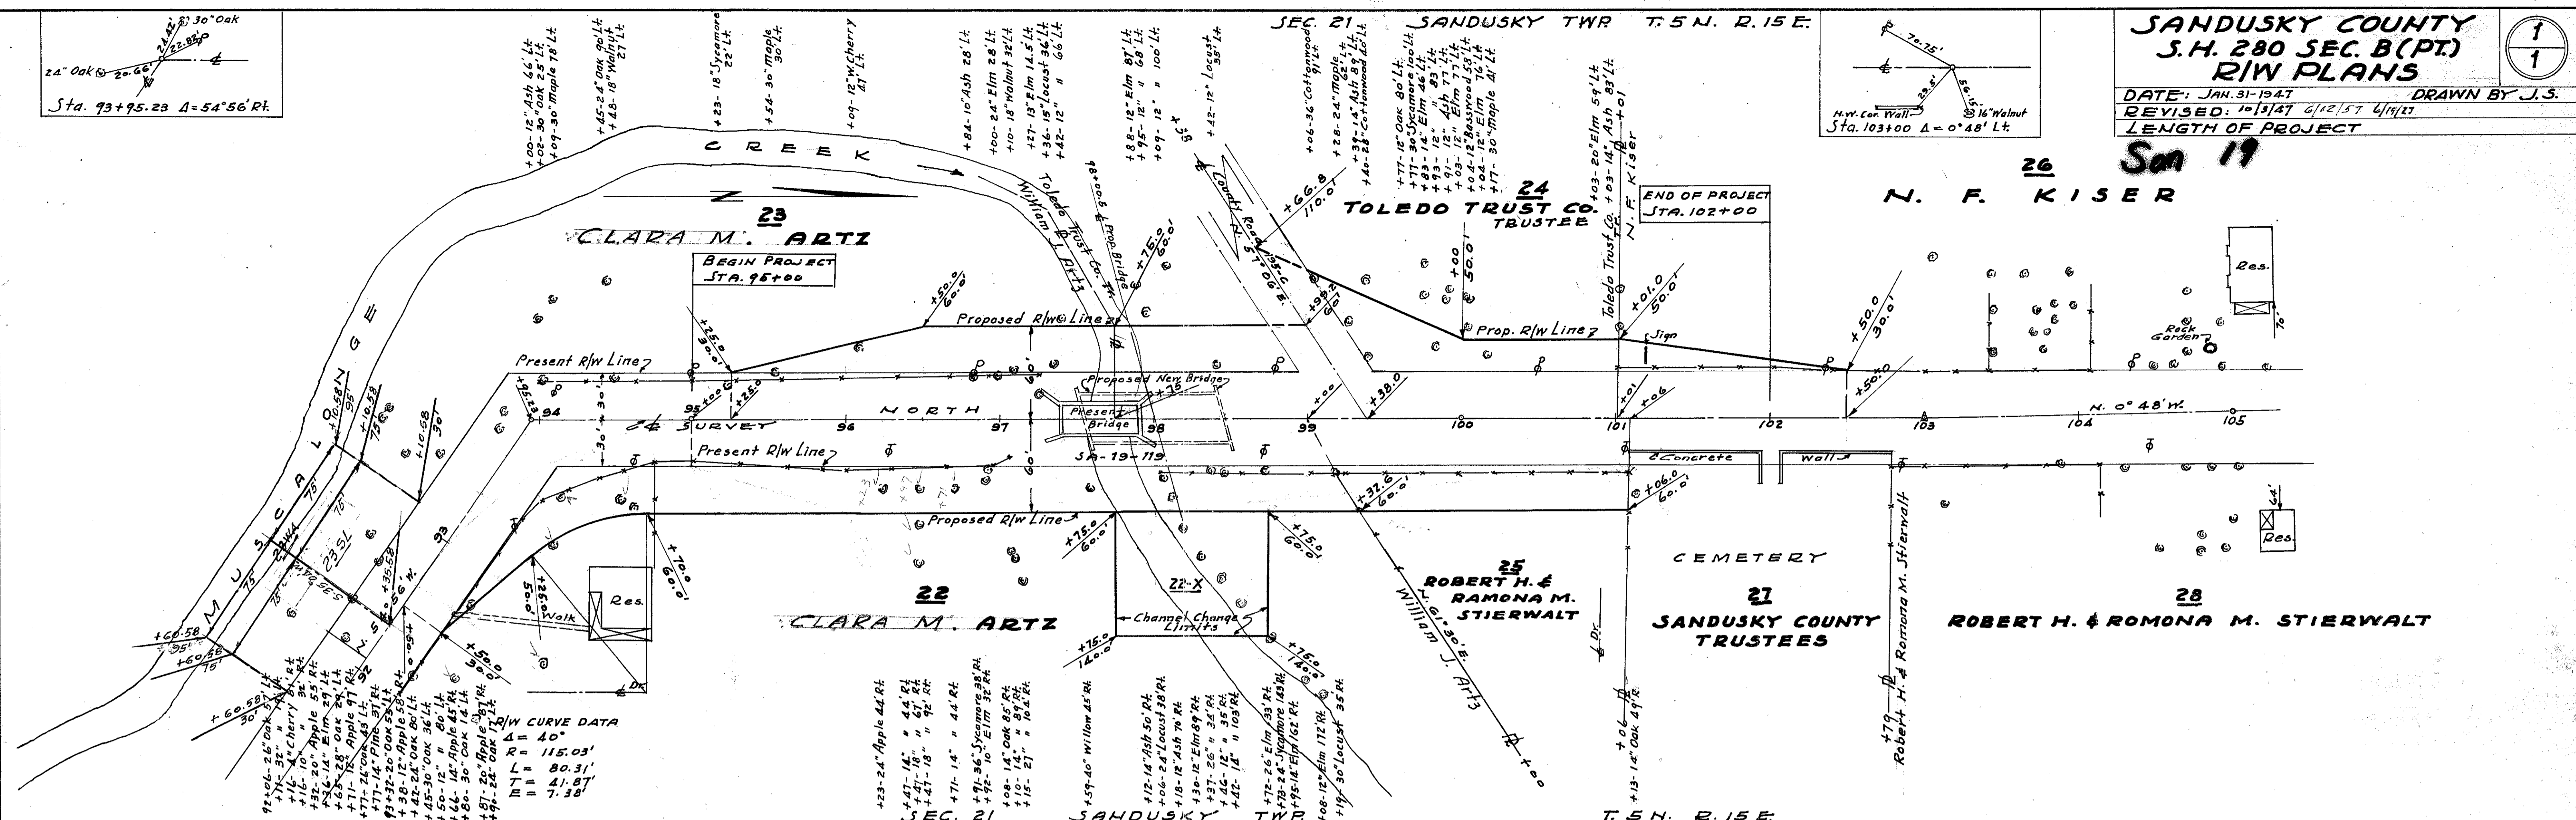
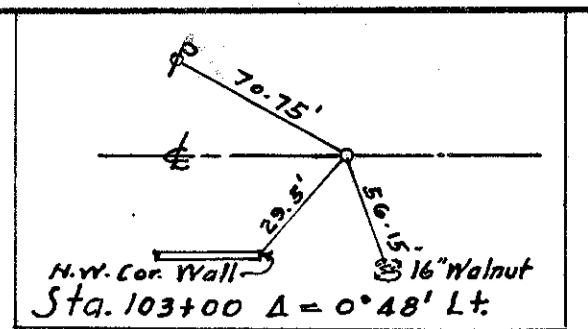
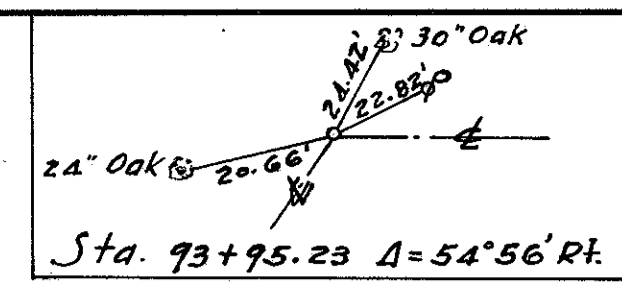




SANDUSKY COUNTY
S.H. 280 SEC. B (PT.)
R/W PLANS

DATE: JAN. 31-1947 DRAWN BY J.S.
 REVISED: 10/13/47 6/12/57 4/1/77
 LENGTH OF PROJECT

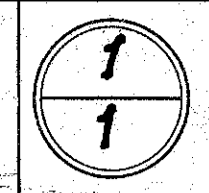

R/W CURVE DATA

Δ	40°
R	115.03'
L	80.31'
T	41.87'
M	7.38'

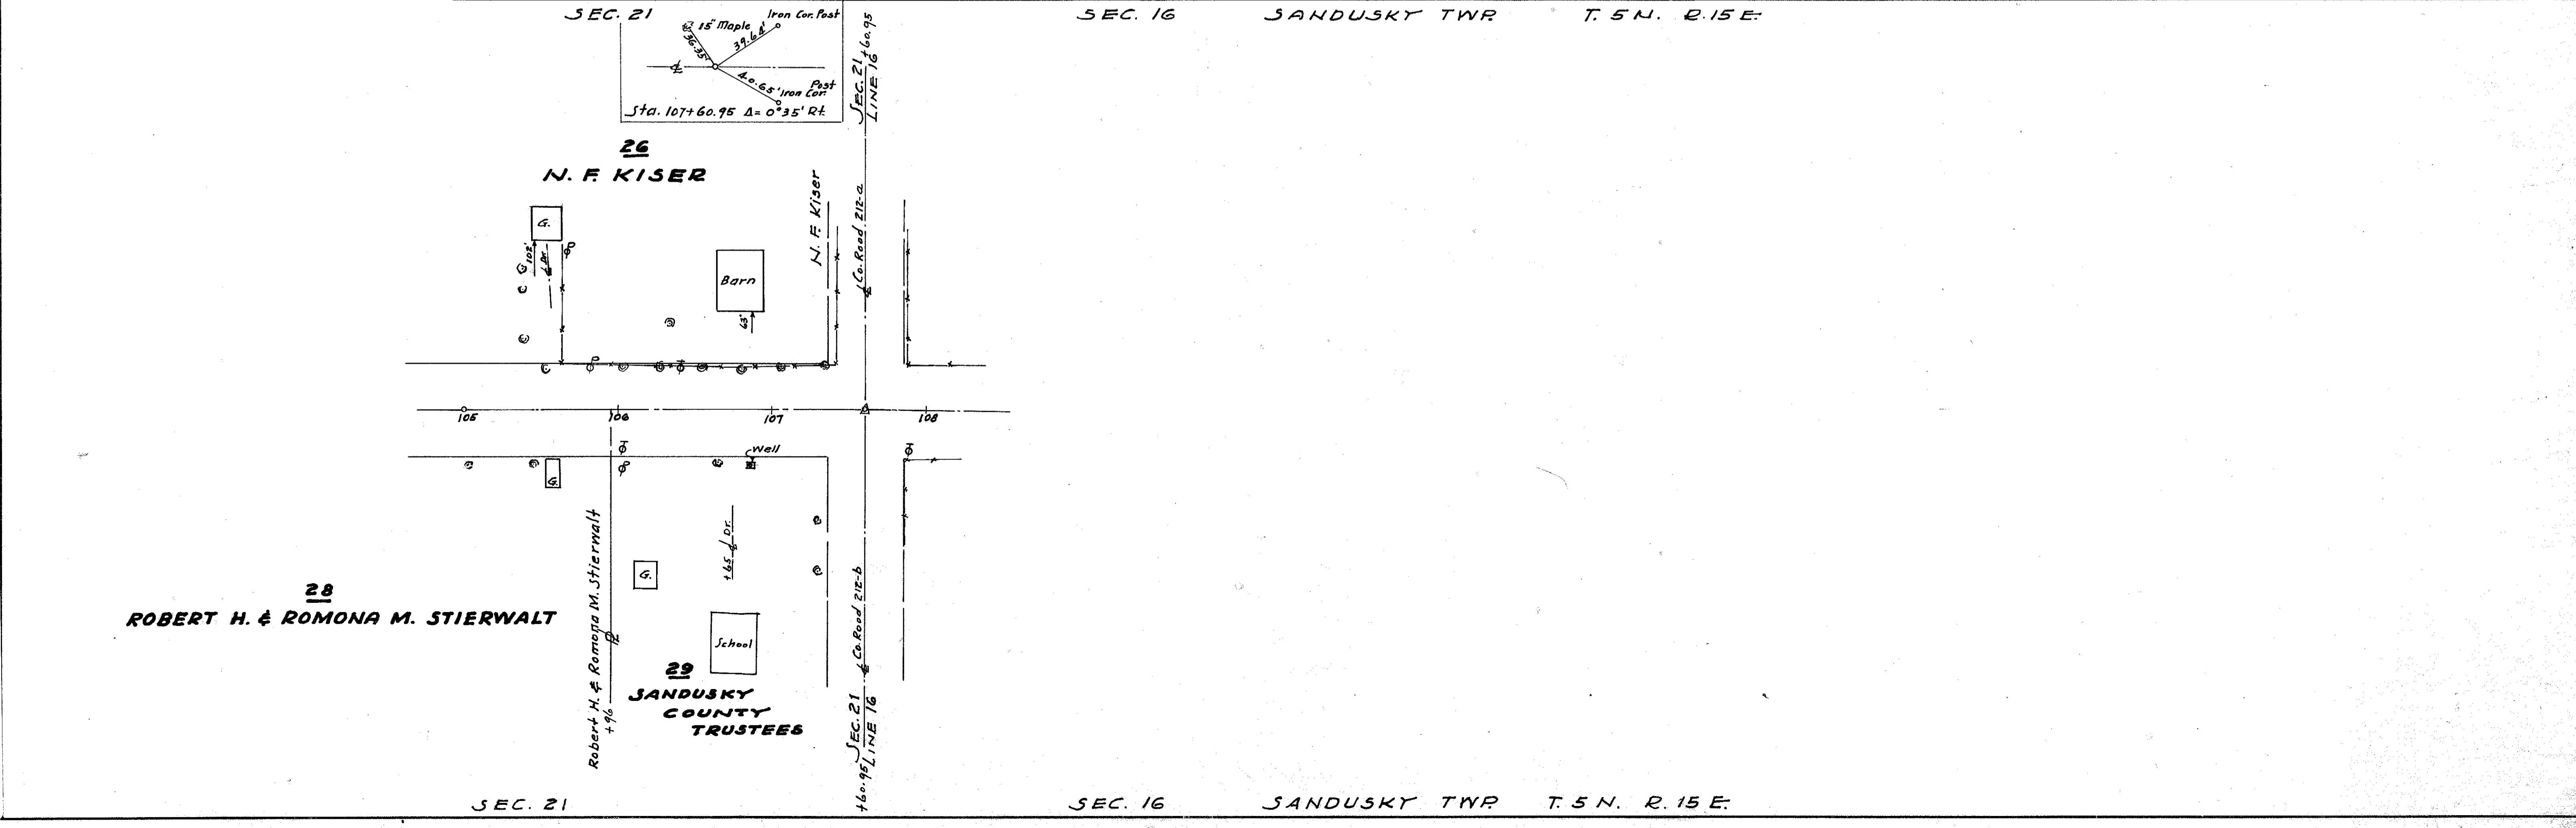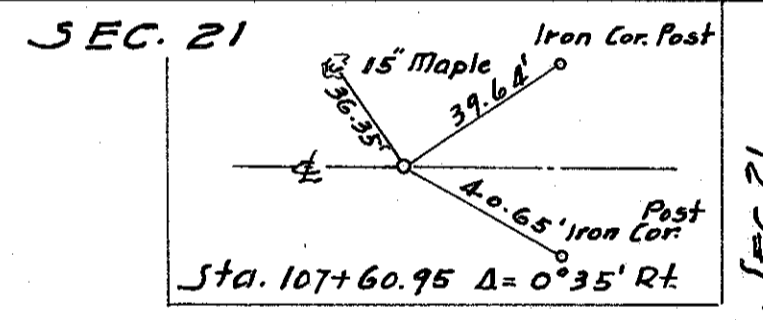

RS019 #4 F-35