

July 1947


FOR ANY QUESTIONS PLEASE CONTACT DISTRICT 2 REAL ESTATE AT 419-353-8131

SEC. 9


SEC. 10 WASHINGTON TWP T. 5 N. R. 14 E.

SANDUSKY COUNTY
 SAN-20-10.35
 R/W PLANS

DATE: 2-1-51 DRAWN BY J. S.
 REVISED: 6-28-51
 LENGTH OF PROJECT

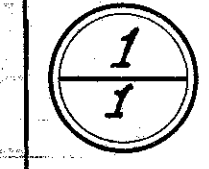

83
LOUIS RAKAY

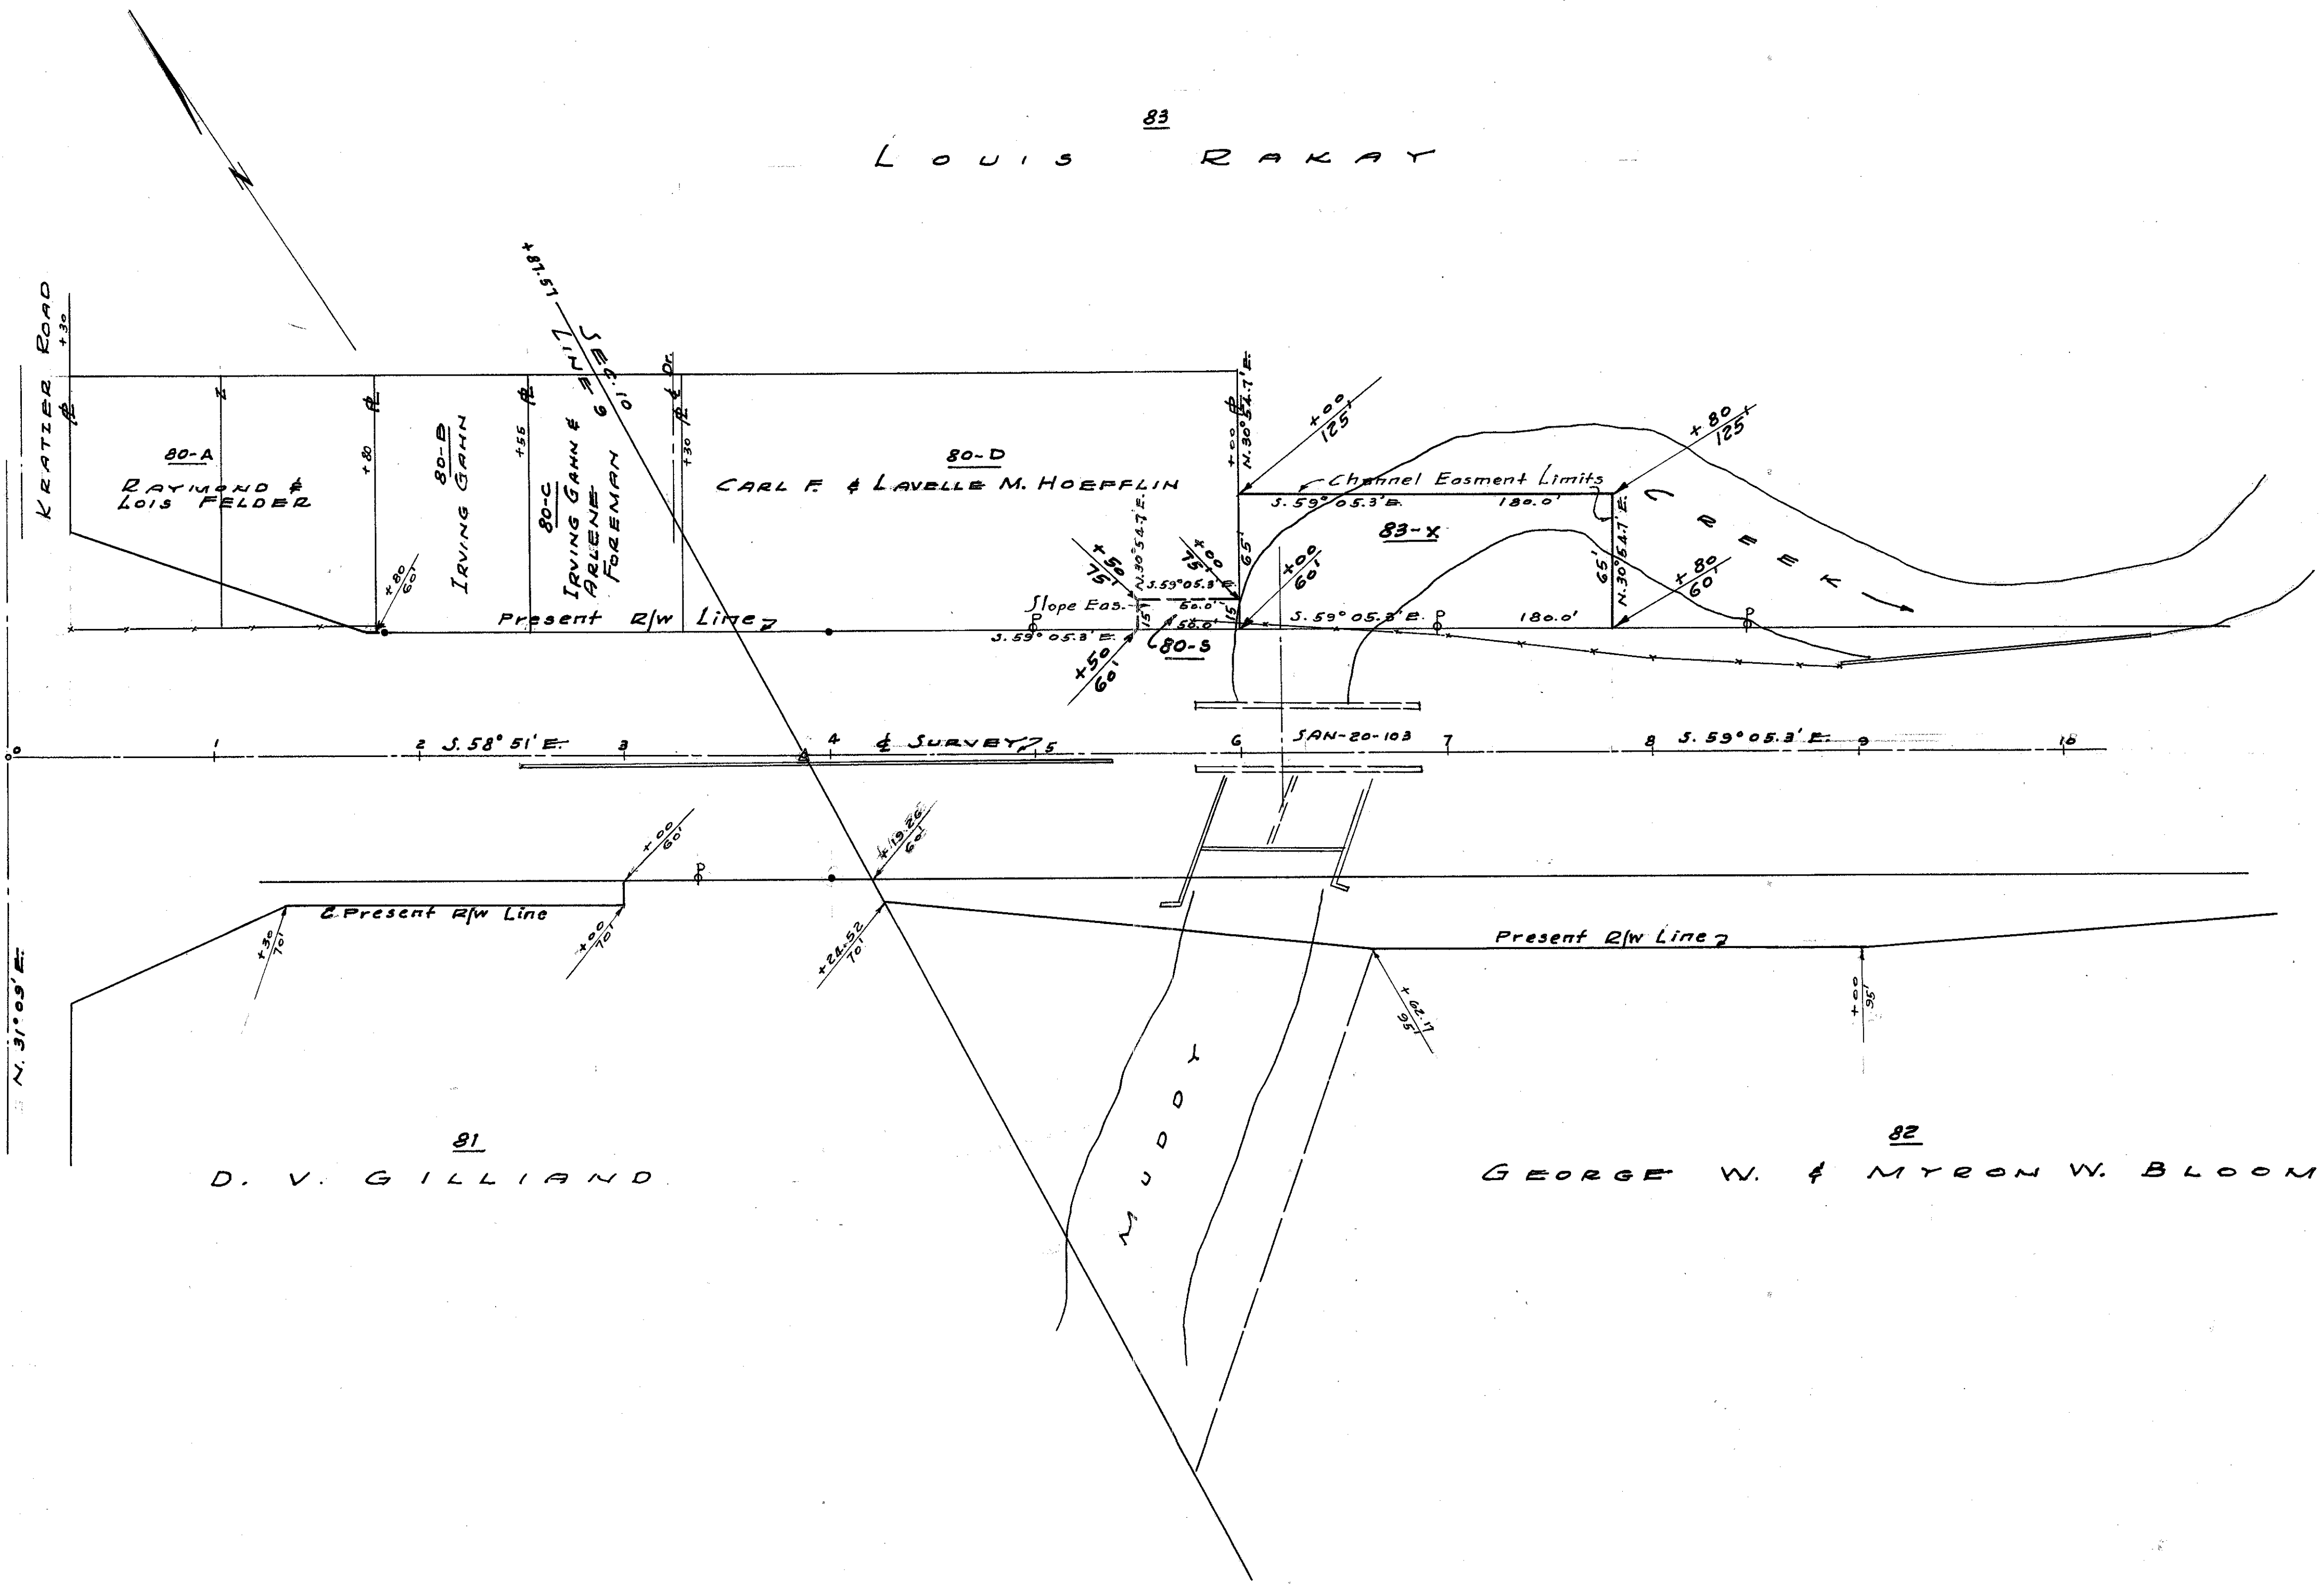

81
D. V. GILLILAND

82
GEORGE W. & MYRON W. BLOOM

SEC. 9 WASHINGTON TWP T. 5 N. R. 14 E.

SEC. 10

R5020 45 F-34

Handwritten notes on the right margin, including 'R/W PLAN' and other illegible text.