



18
FRANK L. MOORE

Begin Project
Sta 137+55.0

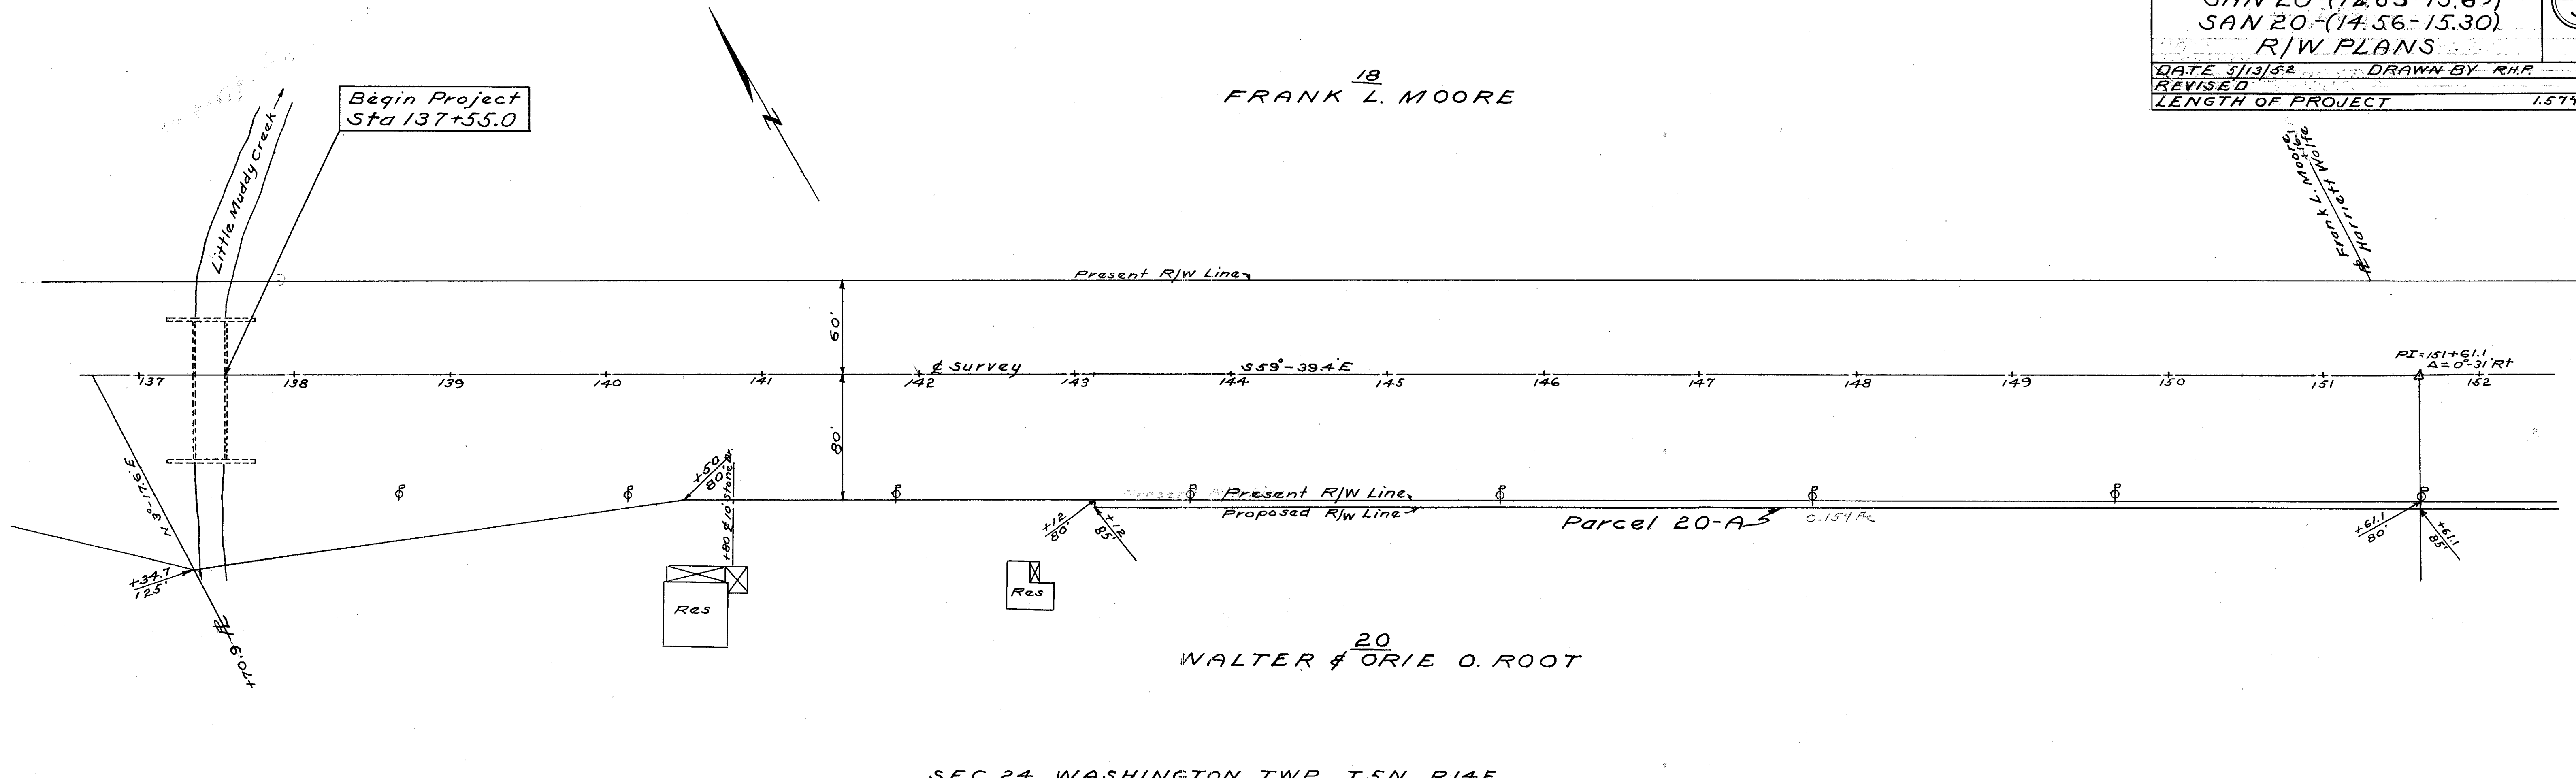

SEC 24 WASHINGTON TWP T5N R14E
SEC 24 WASHINGTON TWP T5N R14E

21
HARRIETT WOLFE

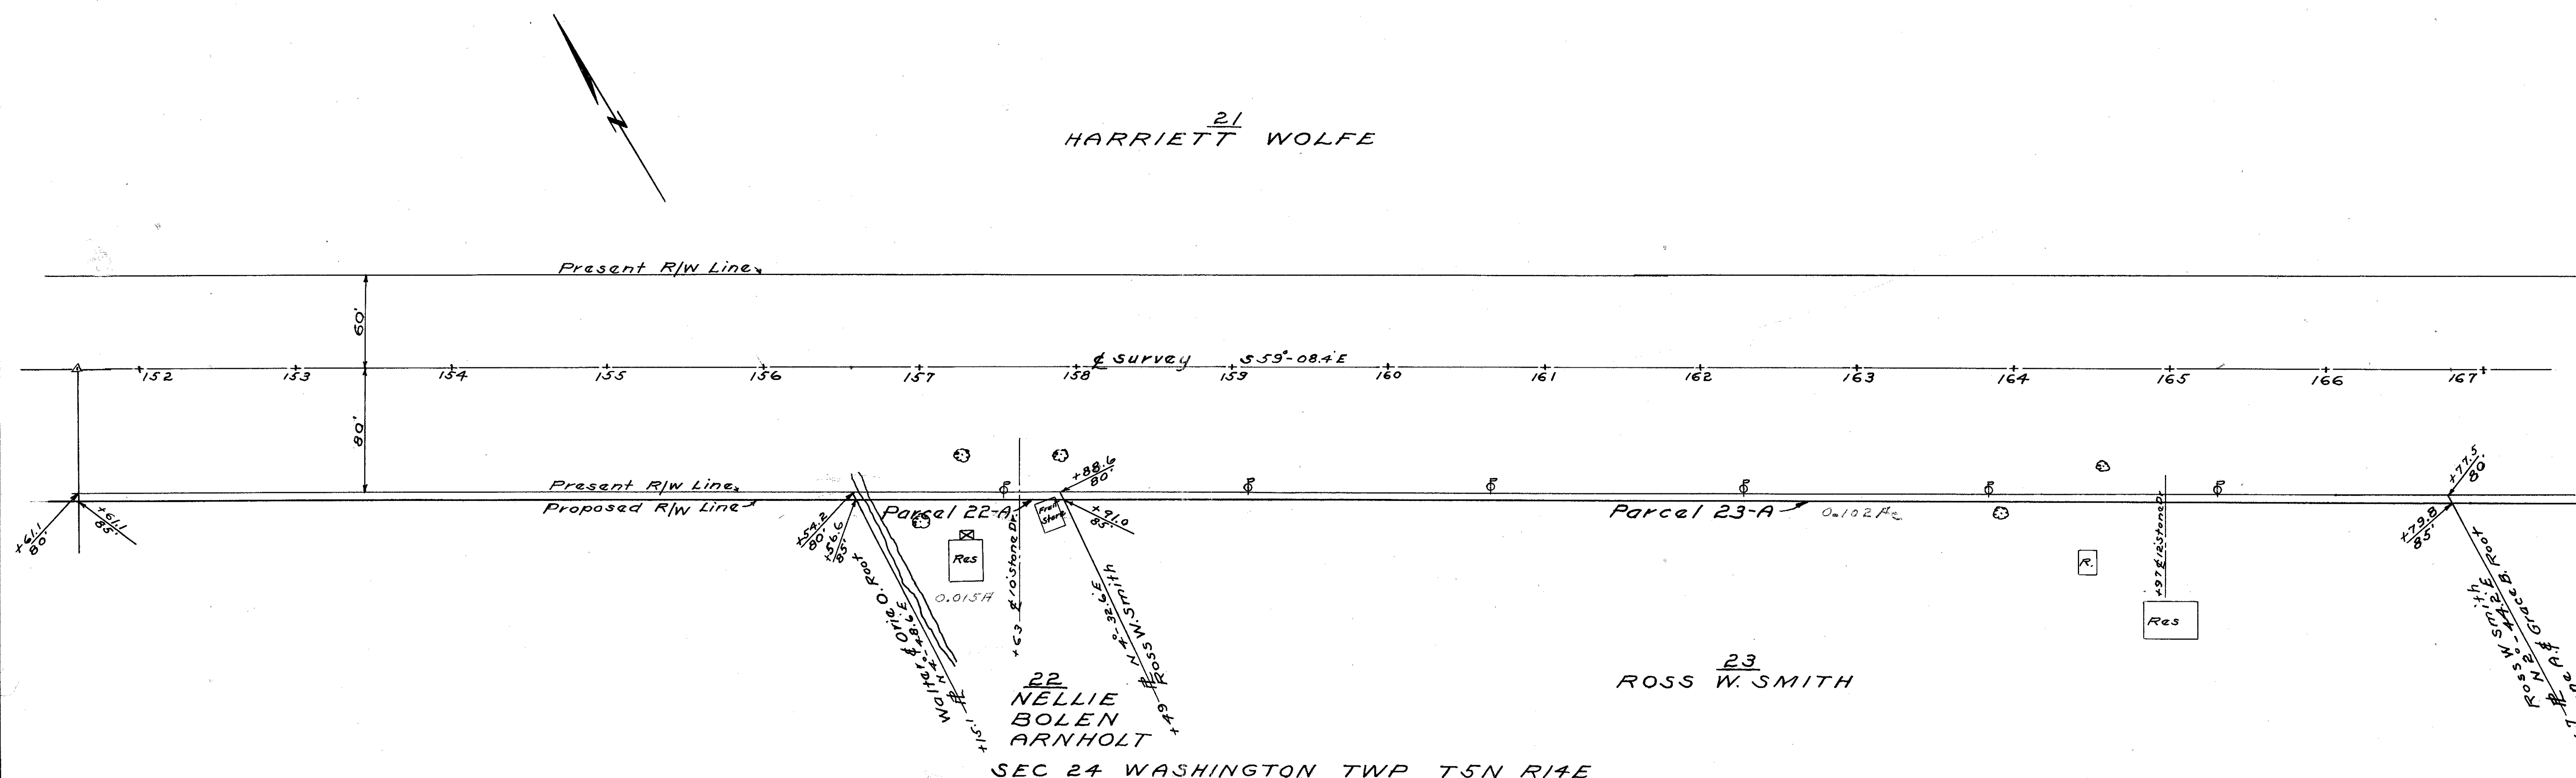

SEC 24 WASHINGTON TWP T5N R14E

Revised
5/13/52

R5020
49
F-29


SEC 24 WASHINGTON TWP T5N R14E

SANDUSKY COUNTY
 SAN 20-(12.85-13.69)
 SAN 20-(14.56-15.30)
 R/W PLANS

| | |
|-------------------|--------------|
| DATE 5/13/52 | DRAWN BY RHP |
| REVISION | |
| LENGTH OF PROJECT | 1.571 MI. |

2/3

²¹
HARRIETT WOLFE

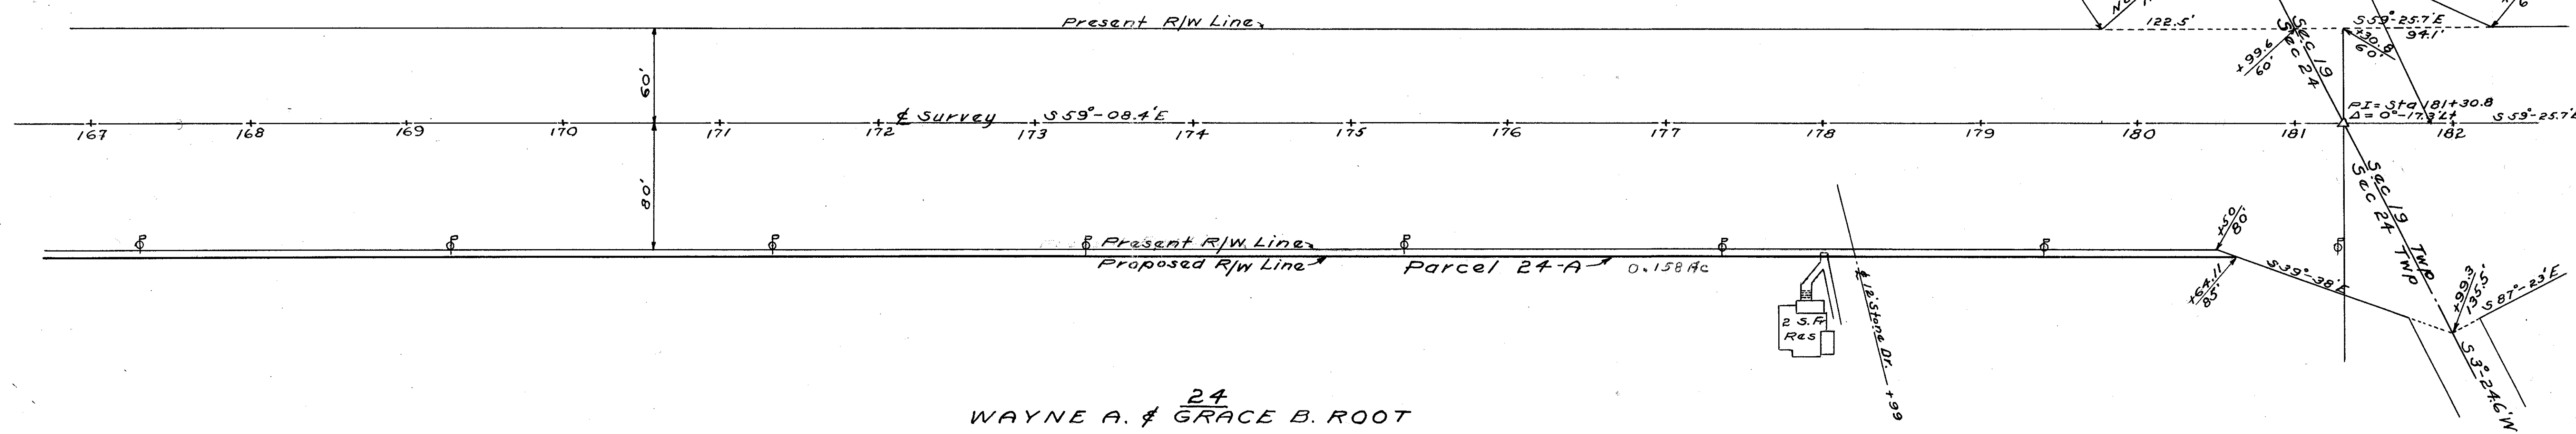


²⁴
WAYNE A. & GRACE B. ROOT

SEC 19 SANDUSKY TWP T5N R14E SEC 30 SEC 29

⁸
HENRY MIARER

Resume Project
Sta 227+95

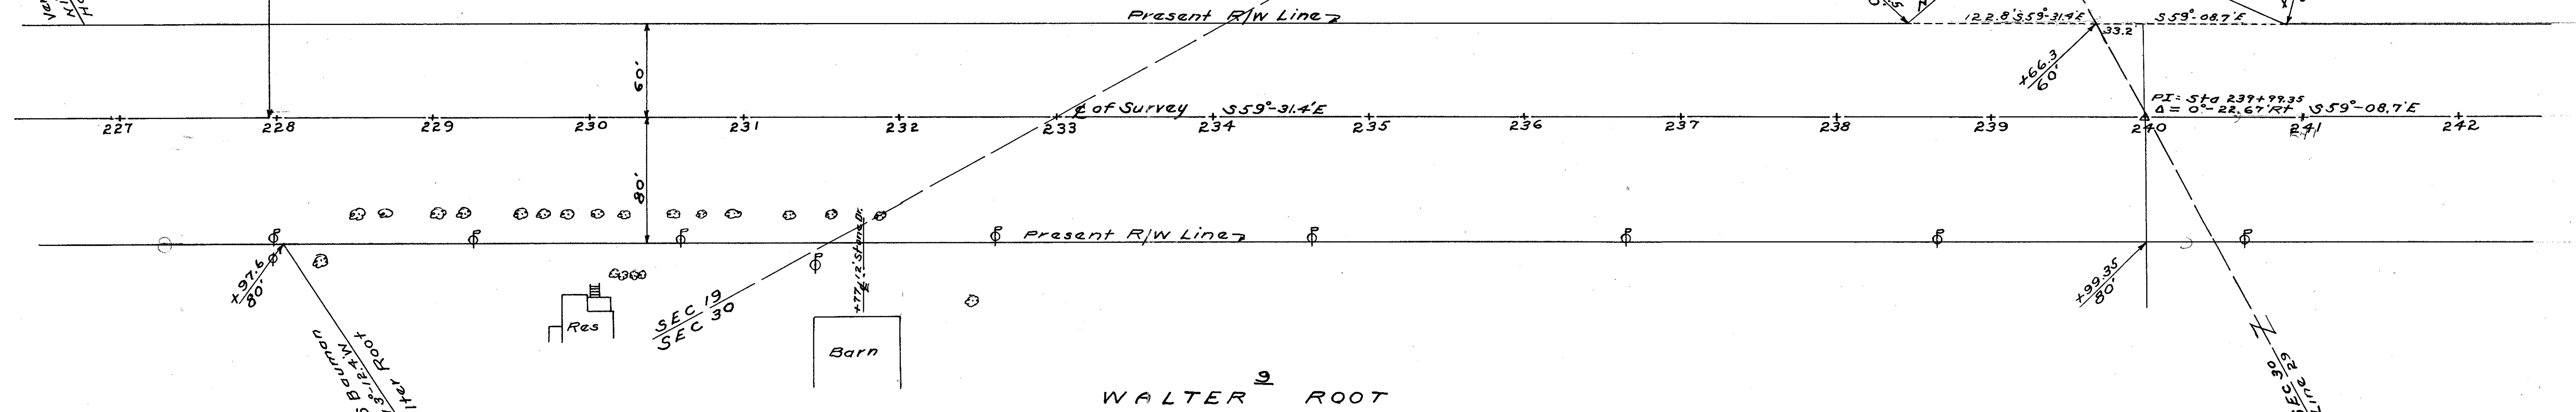

⁹
WALTER ROOT

SANDUSKY TWP T5N R15E SEC 30

Drawn
July 1947

