



VILLAGE OF CLYDE SEC. 14 GREEN CREEK TWP T4N R16E

SANDUSKY COUNTY
SAN 20-(2478-25.82)
R/W PLANS

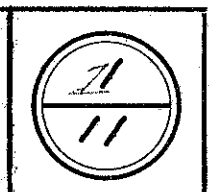


DATE 2-23-51 DRAWN BY RHP
REVISIONS
LENGTH OF PROJECT MI.

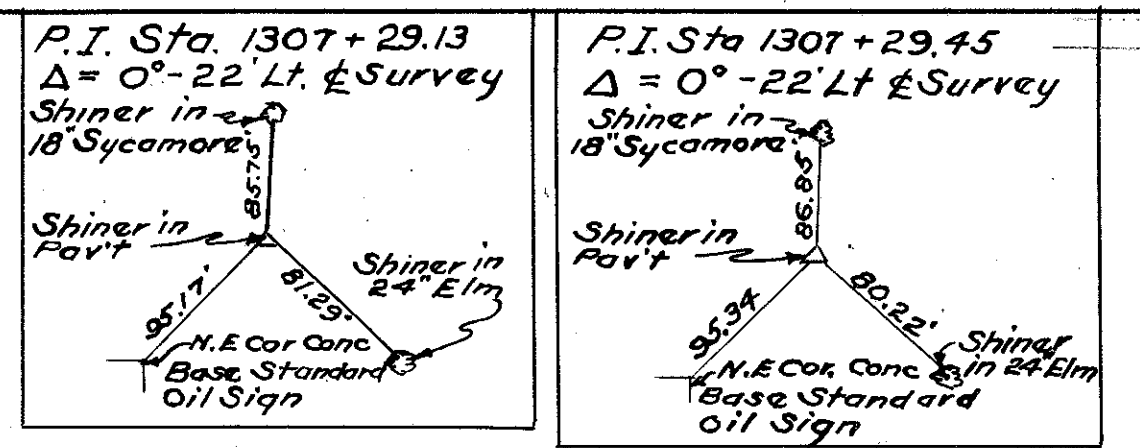

I-A
CARL W. ZANGER ETAL

I-B
HARRY SIEHL

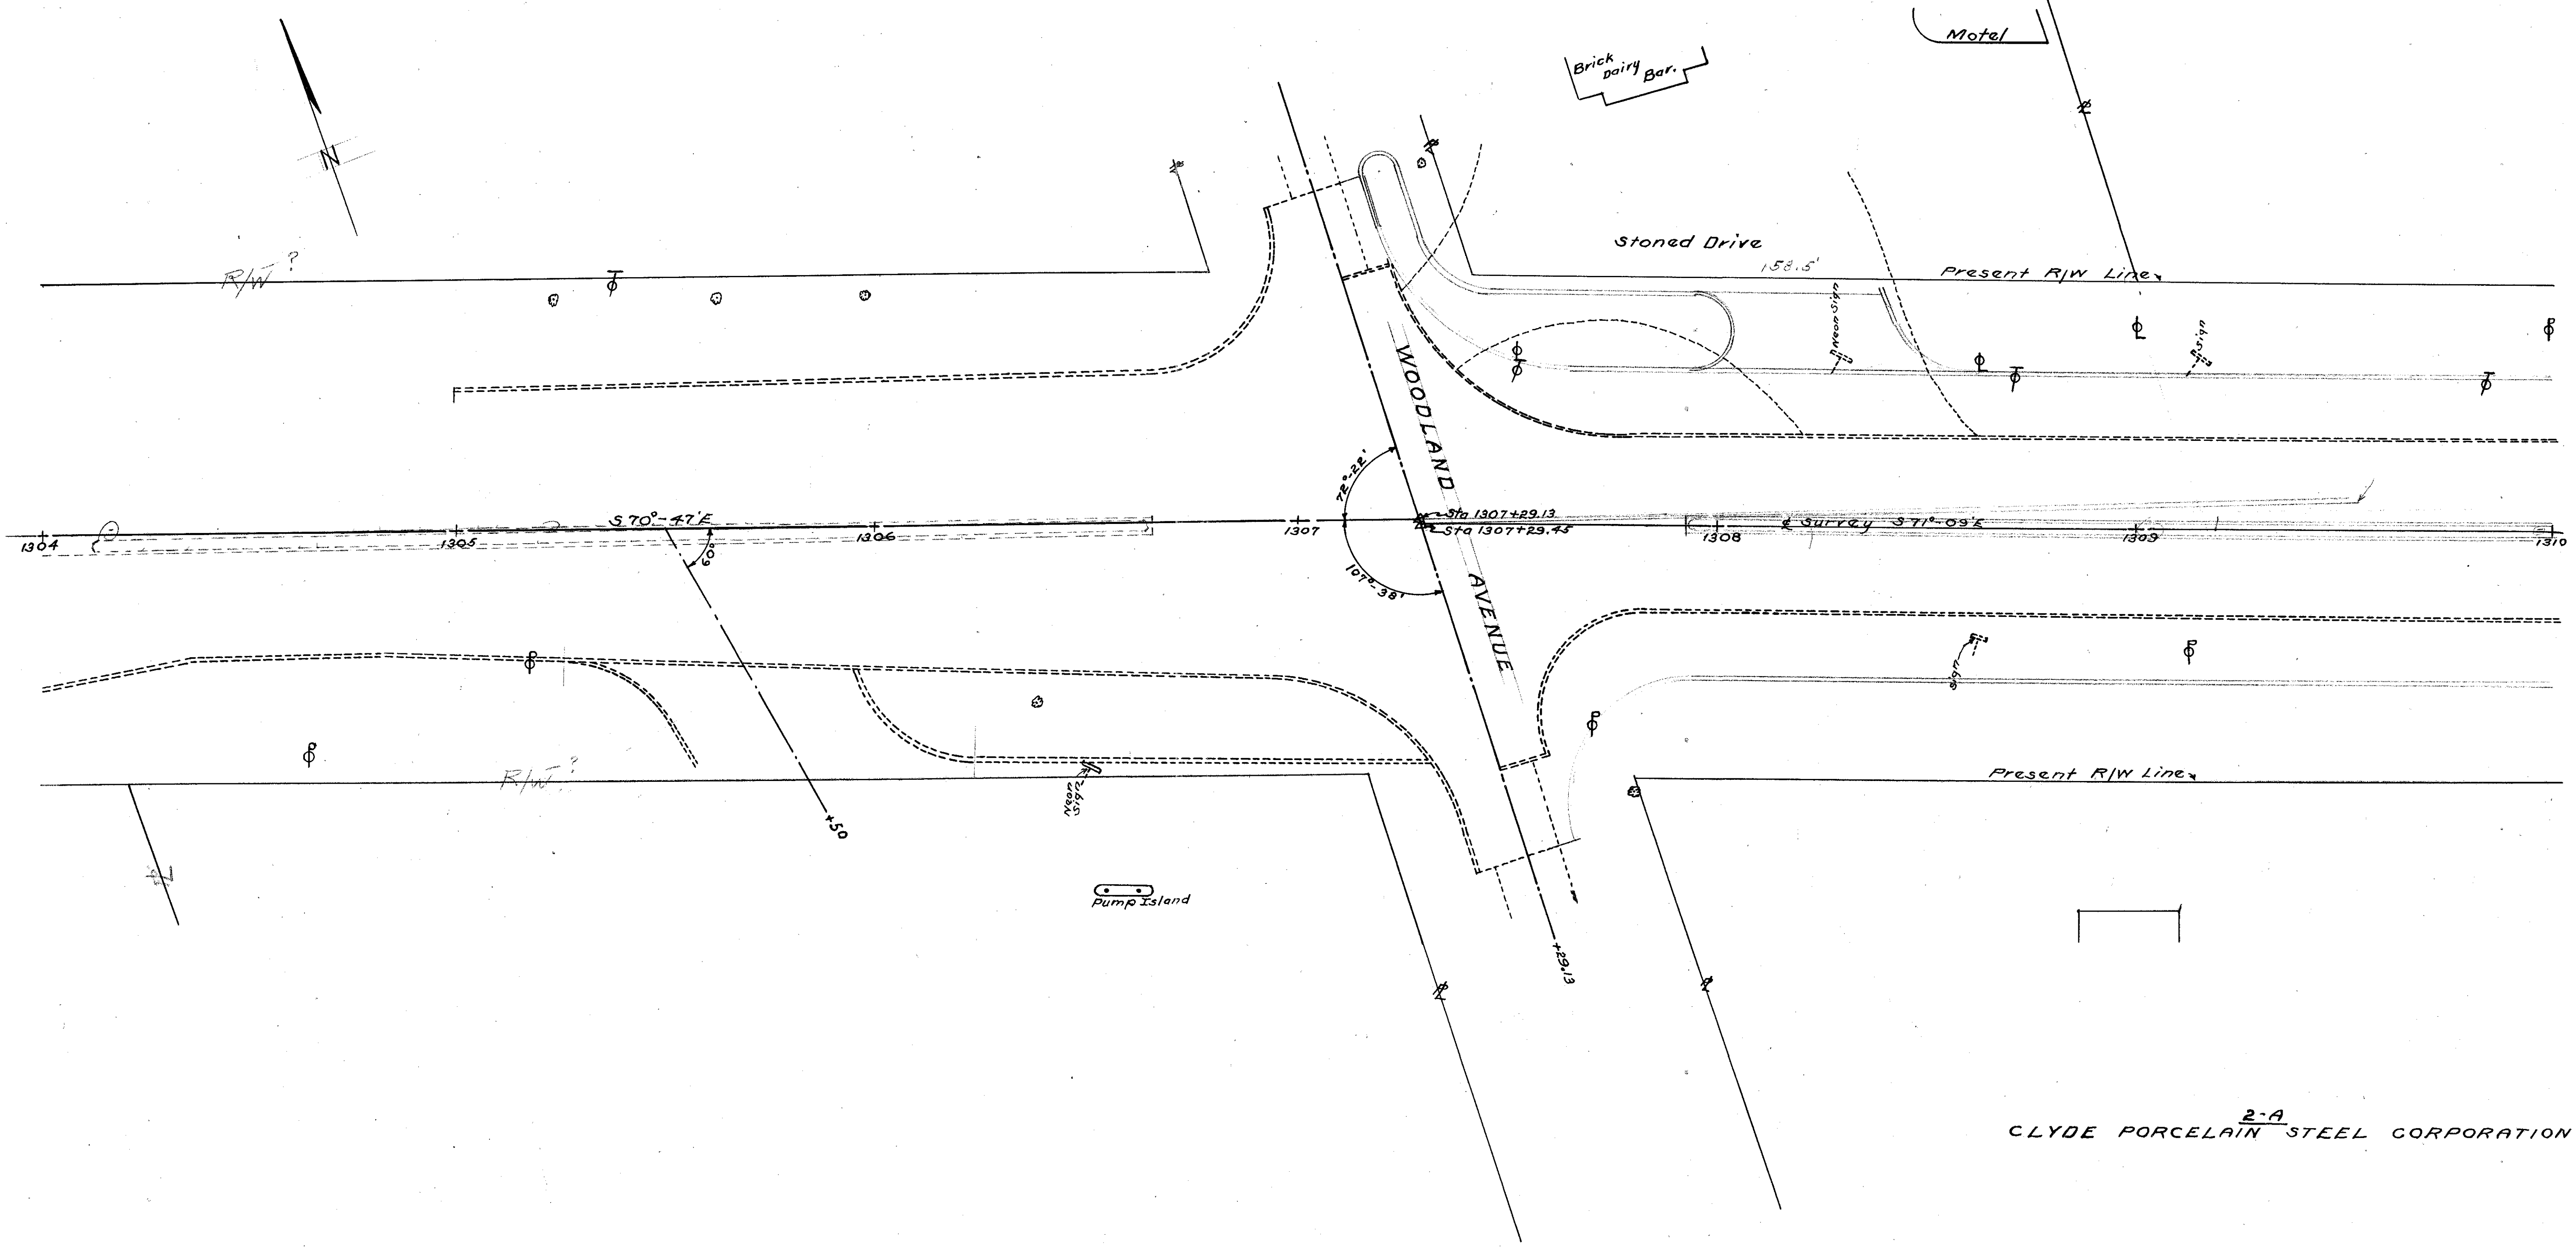

2-A
CLYDE PORCELAIN STEEL CORPORATION

Scanned July 1997

RS0006 #2 F30

SEC 14 GREEN CREEK TWP T4N R16E

VILLAGE OF CLYDE

SANDUSKY COUNTY
SAN 20-(24.78-25.89)
R/W PLANS

2
11

DATE 2-23-51 DRAWN BY RHP
REVISIONS
LENGTH OF PROJECT MI.

1-B
HARRY SIEHL

1-C
MABEL C. WUIS

1-D
HARRY & GLEN THAYER

255.83'

70'
Present R/W Line

78.2

E. 10.5 Stone Dr. +67

E. 15 Stone Drive +28

+75.45'

+45.45'


+75.45'

+85.45'

+85.45'

+25.45'

+05.45'

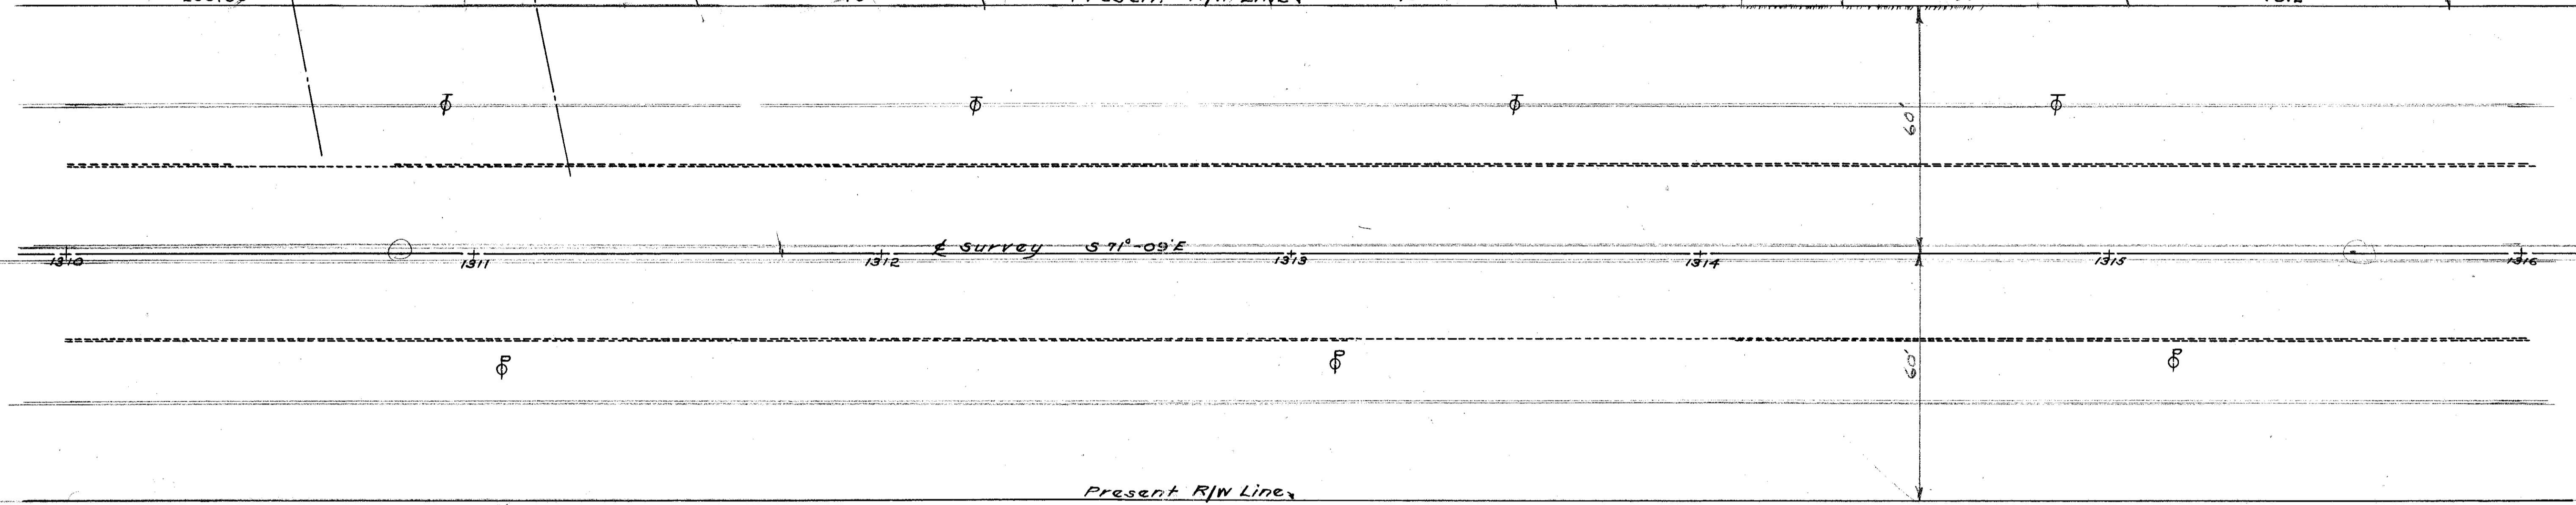


Present R/W Lines

2-A
CLYDE PORCELAIN STEEL CORPORATION

SEC 14 GREEN CREEK TWP T4N R16E VILLAGE OF CLYDE


Scanned
July 1997

SEC 17 GREEN CREEK TWP T4N R16E VILLAGE OF CLYDE

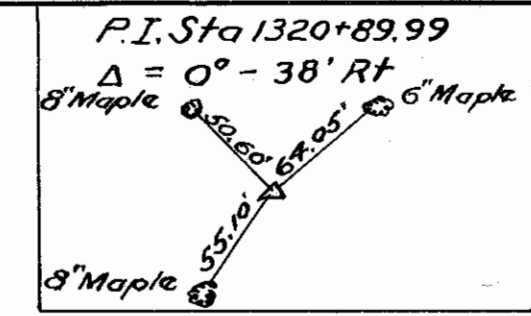

SANDUSKY COUNTY		3 11
SAN 20-(24.78-25.89)		
R/W PLANS		
DATE 2-23-51	DRAWN BY RHP	
REVISED		
LENGTH OF PROJECT	MI.	

VILLAGE OF CLYDE

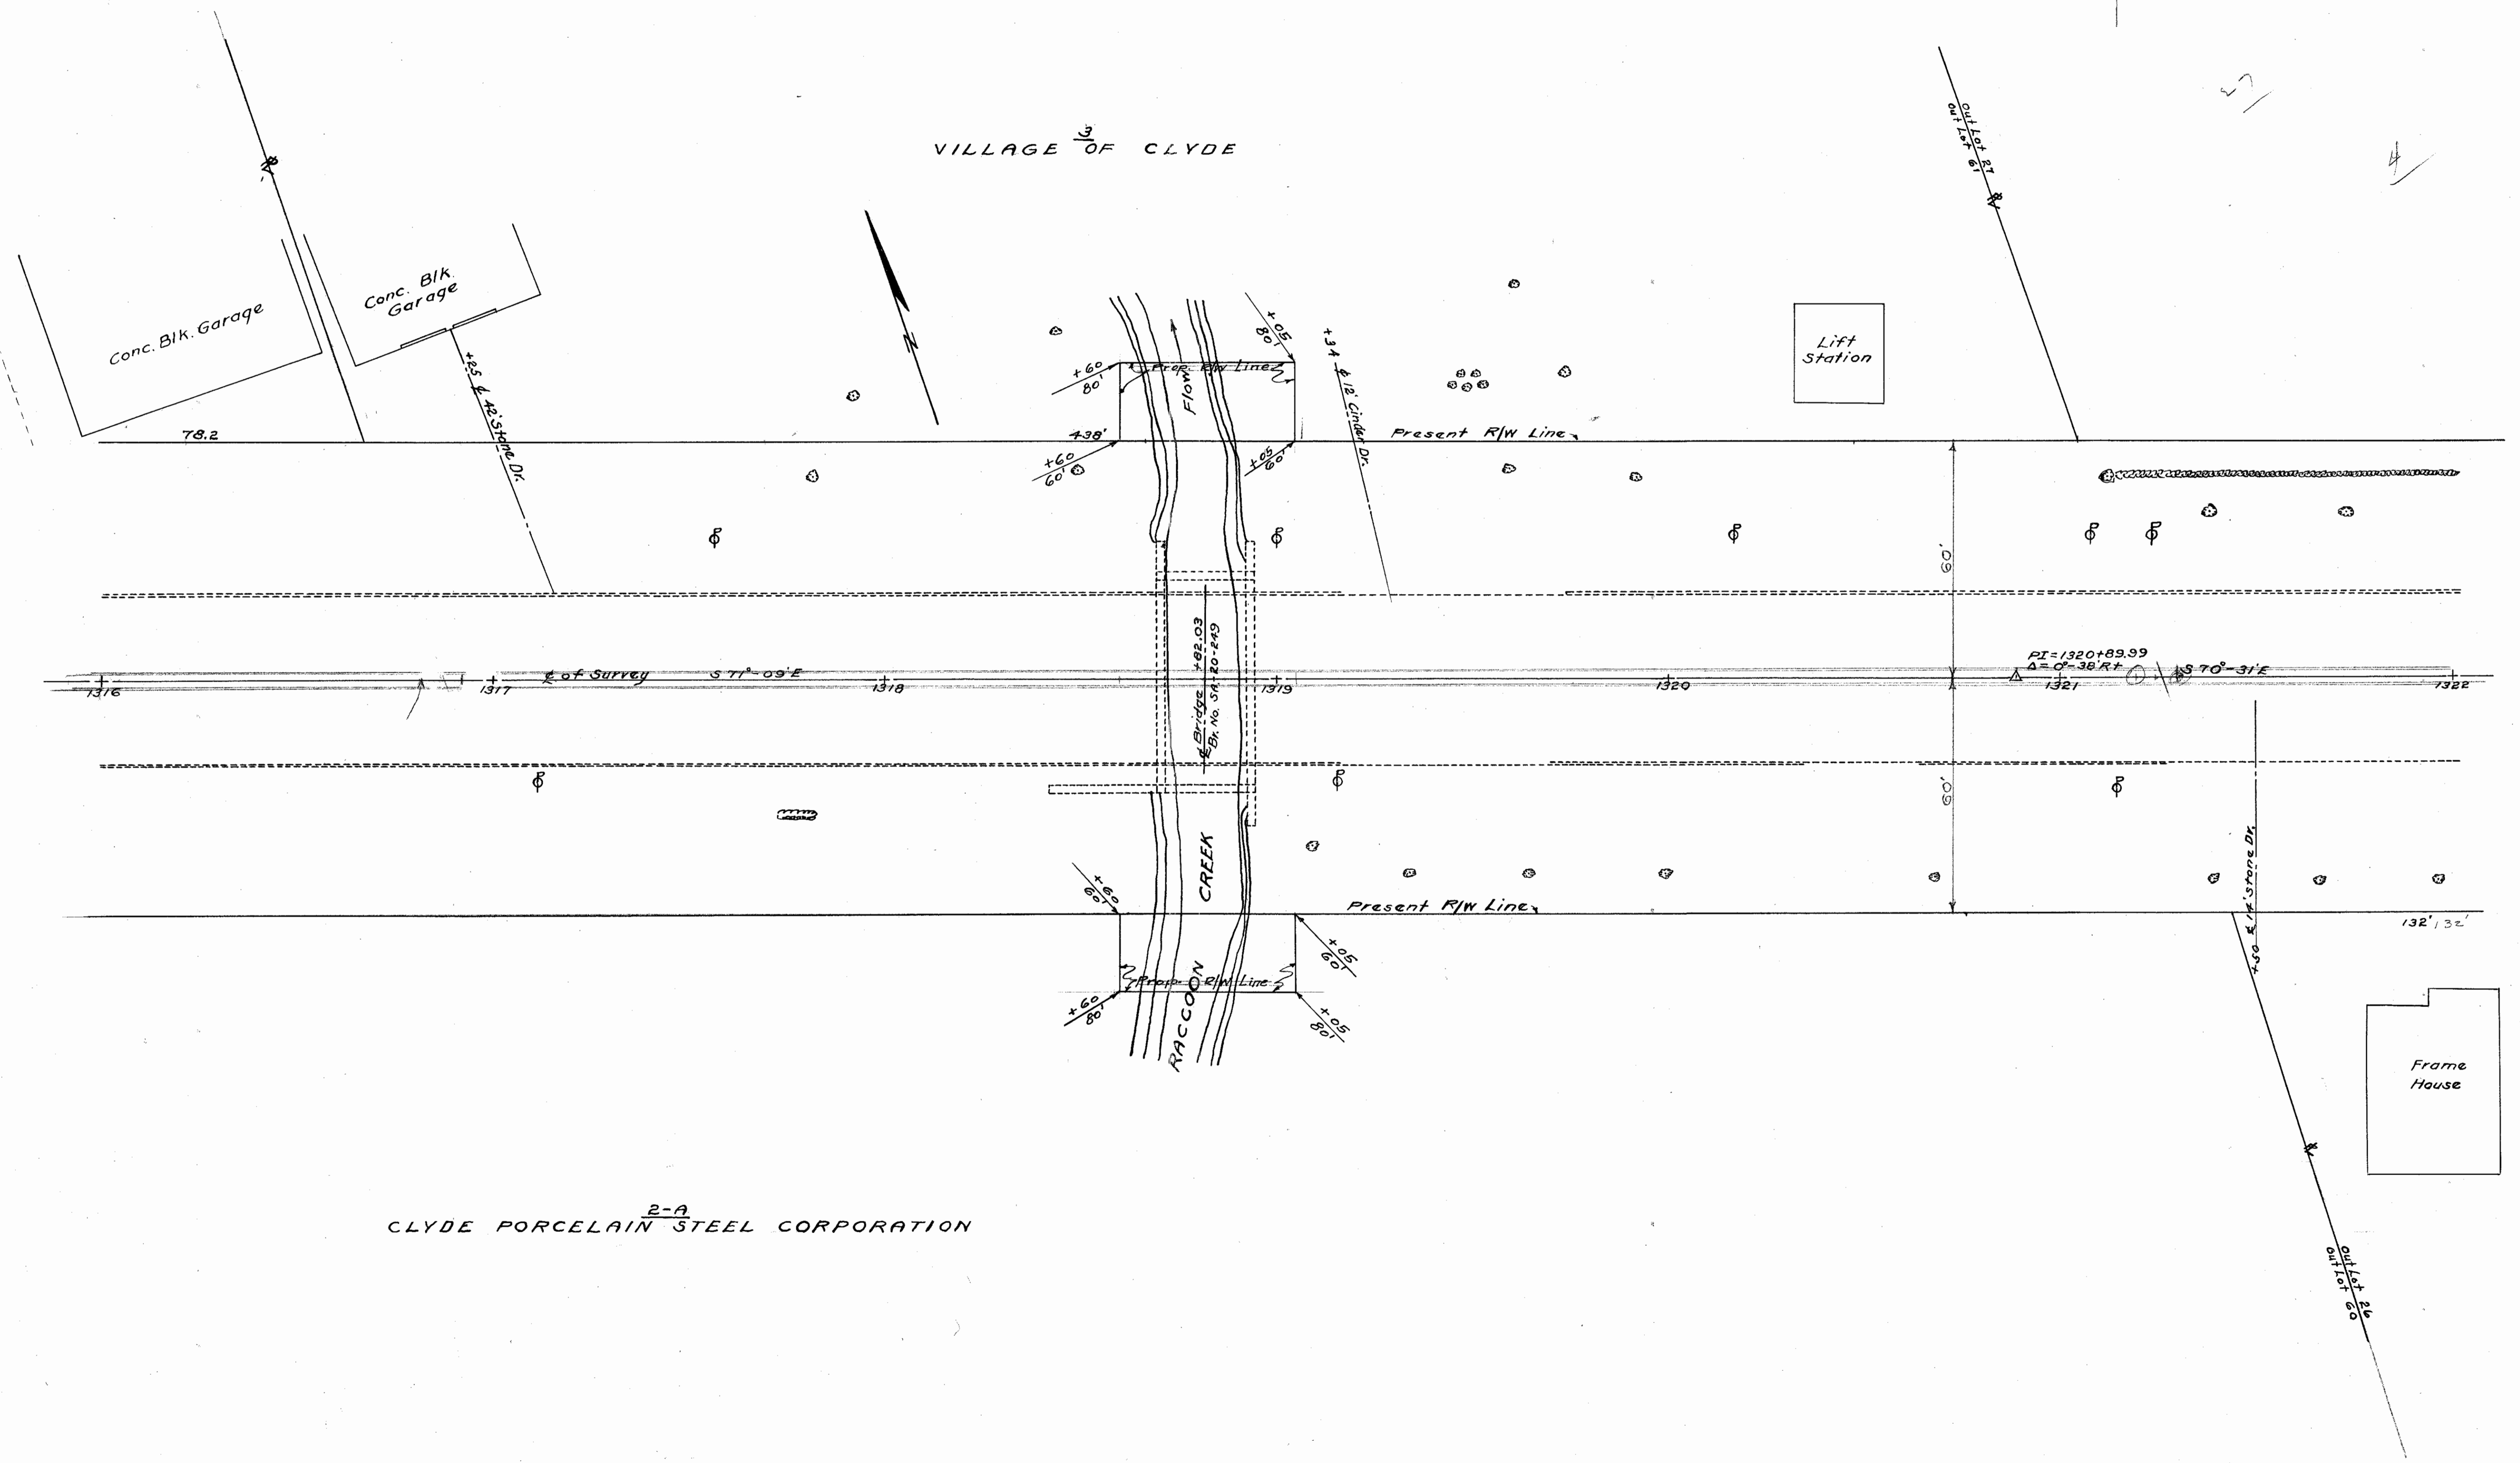


2-A
CLYDE PORCELAIN STEEL CORPORATION

SEC 17 GREEN CREEK TWP T4N R16E VILLAGE OF CLYDE



4-A
MATTIE PICKETT

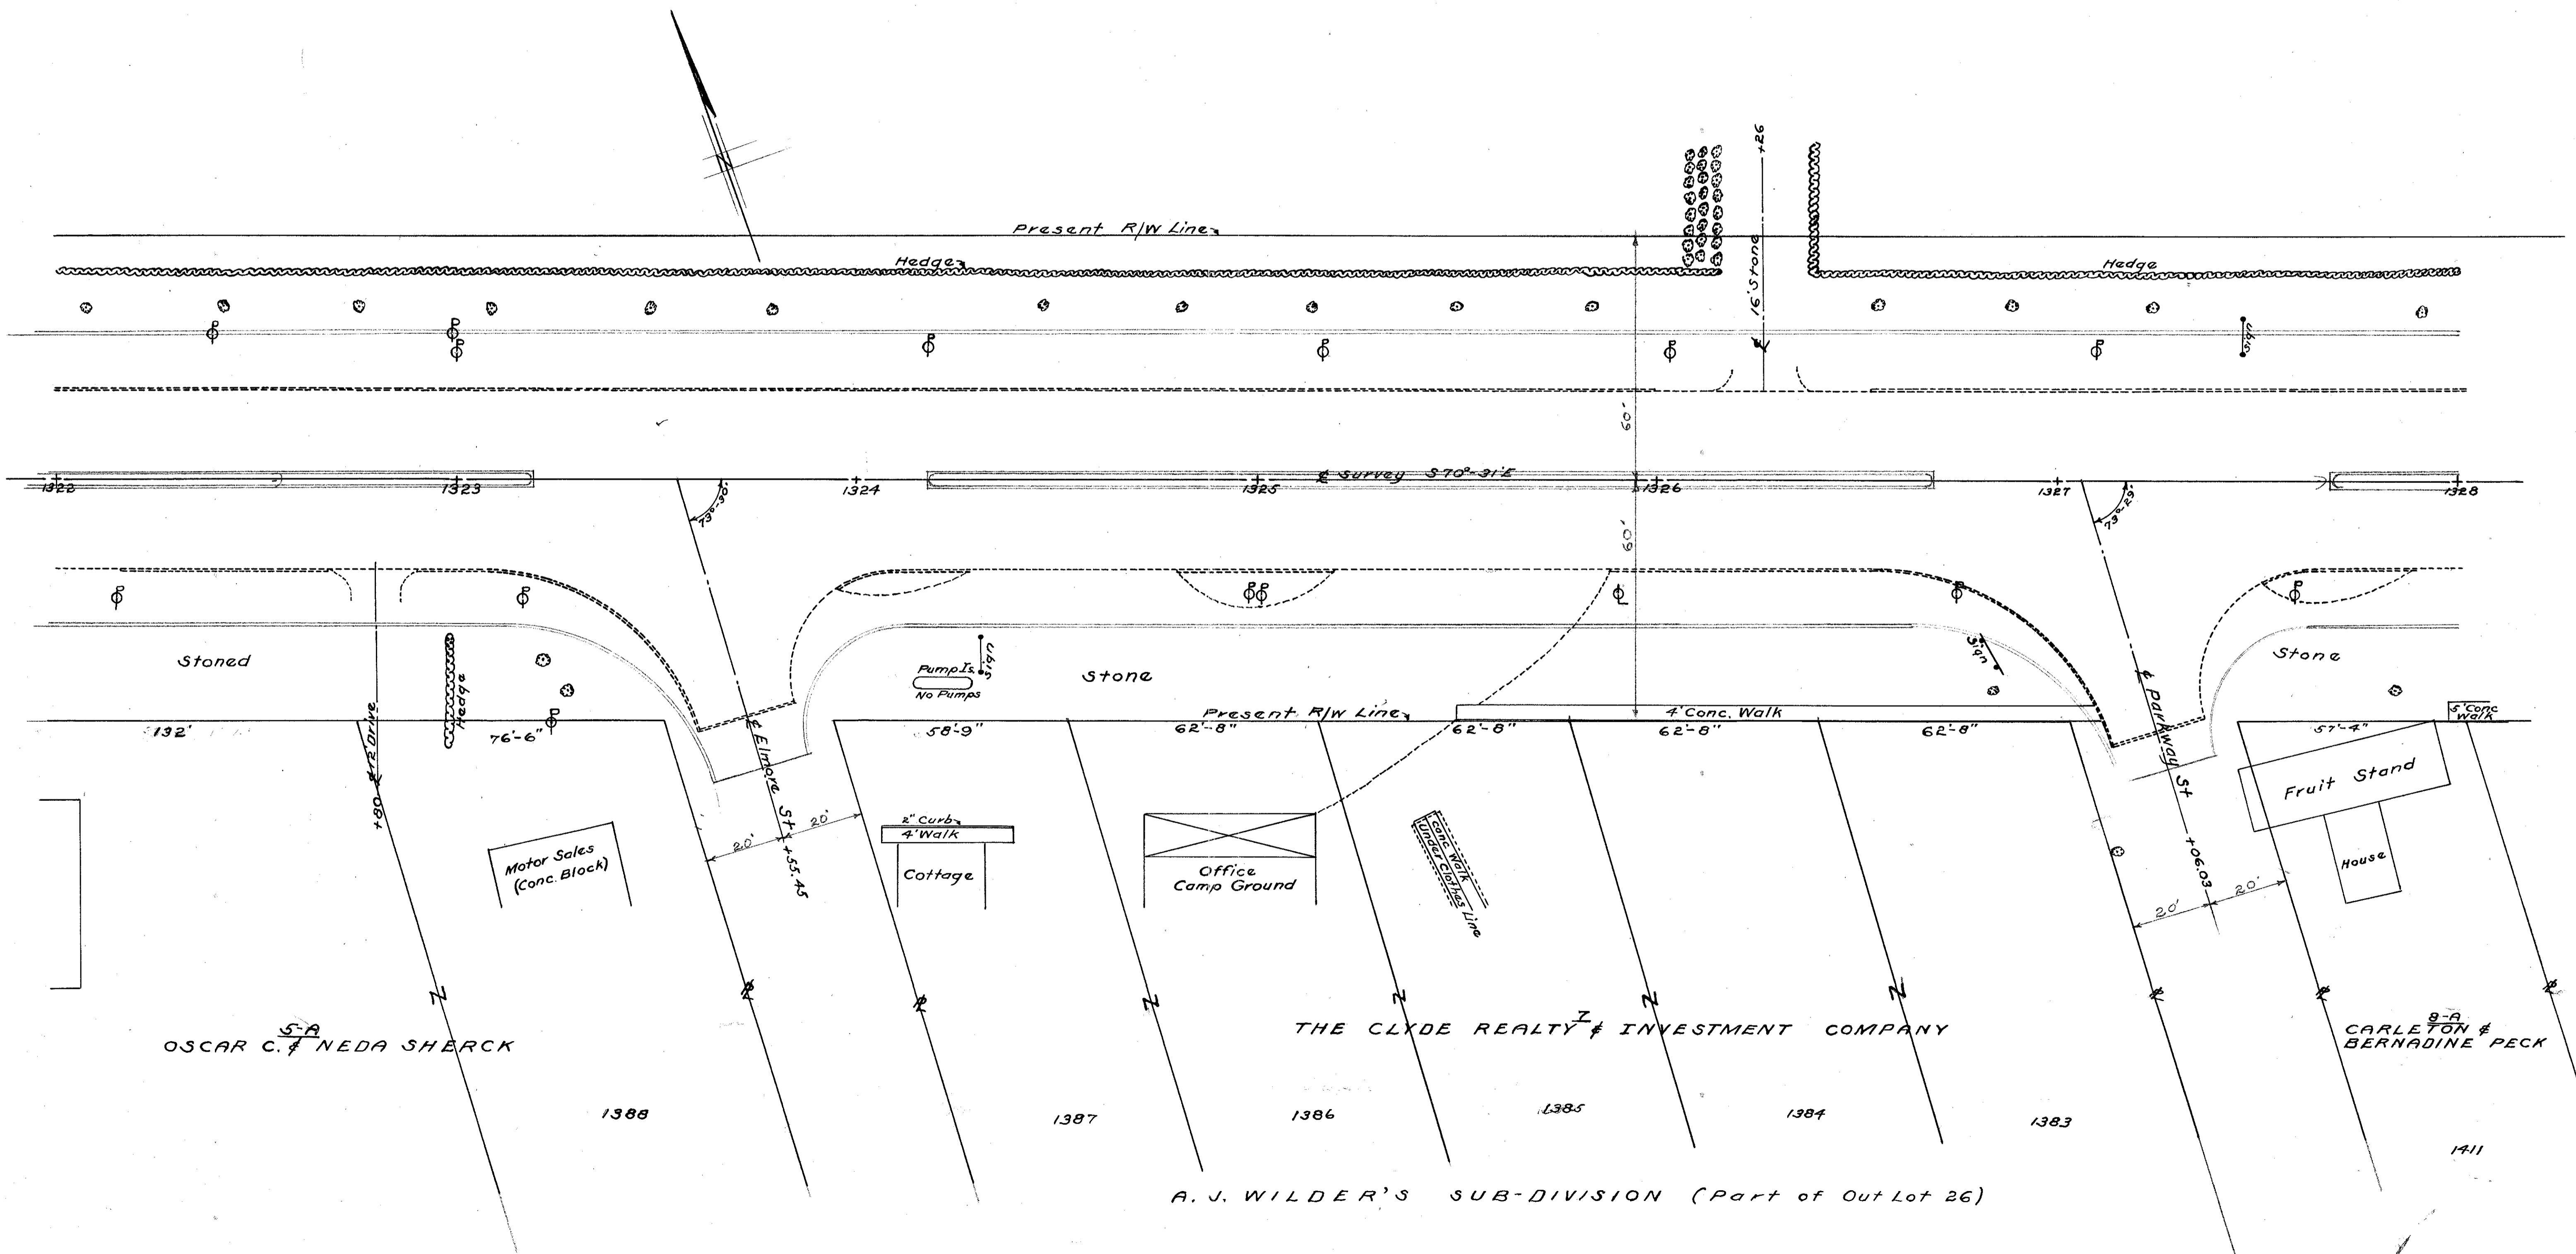


SEC 14 GREEN CREEK TWP TAN R16E

VILLAGE OF CLYDE

SANDUSKY COUNTY
SAN 20-(2478-25.89)
R/W PLANS



5
11

DATE 2-23-51 DRAWN BY RHP
REVISED
LENGTH OF PROJECT MI

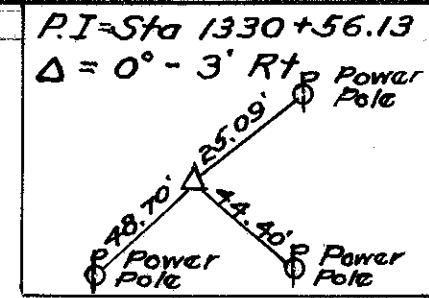

4-A
MATTIE PICKETT

14-A
WILBUR DOEBEL

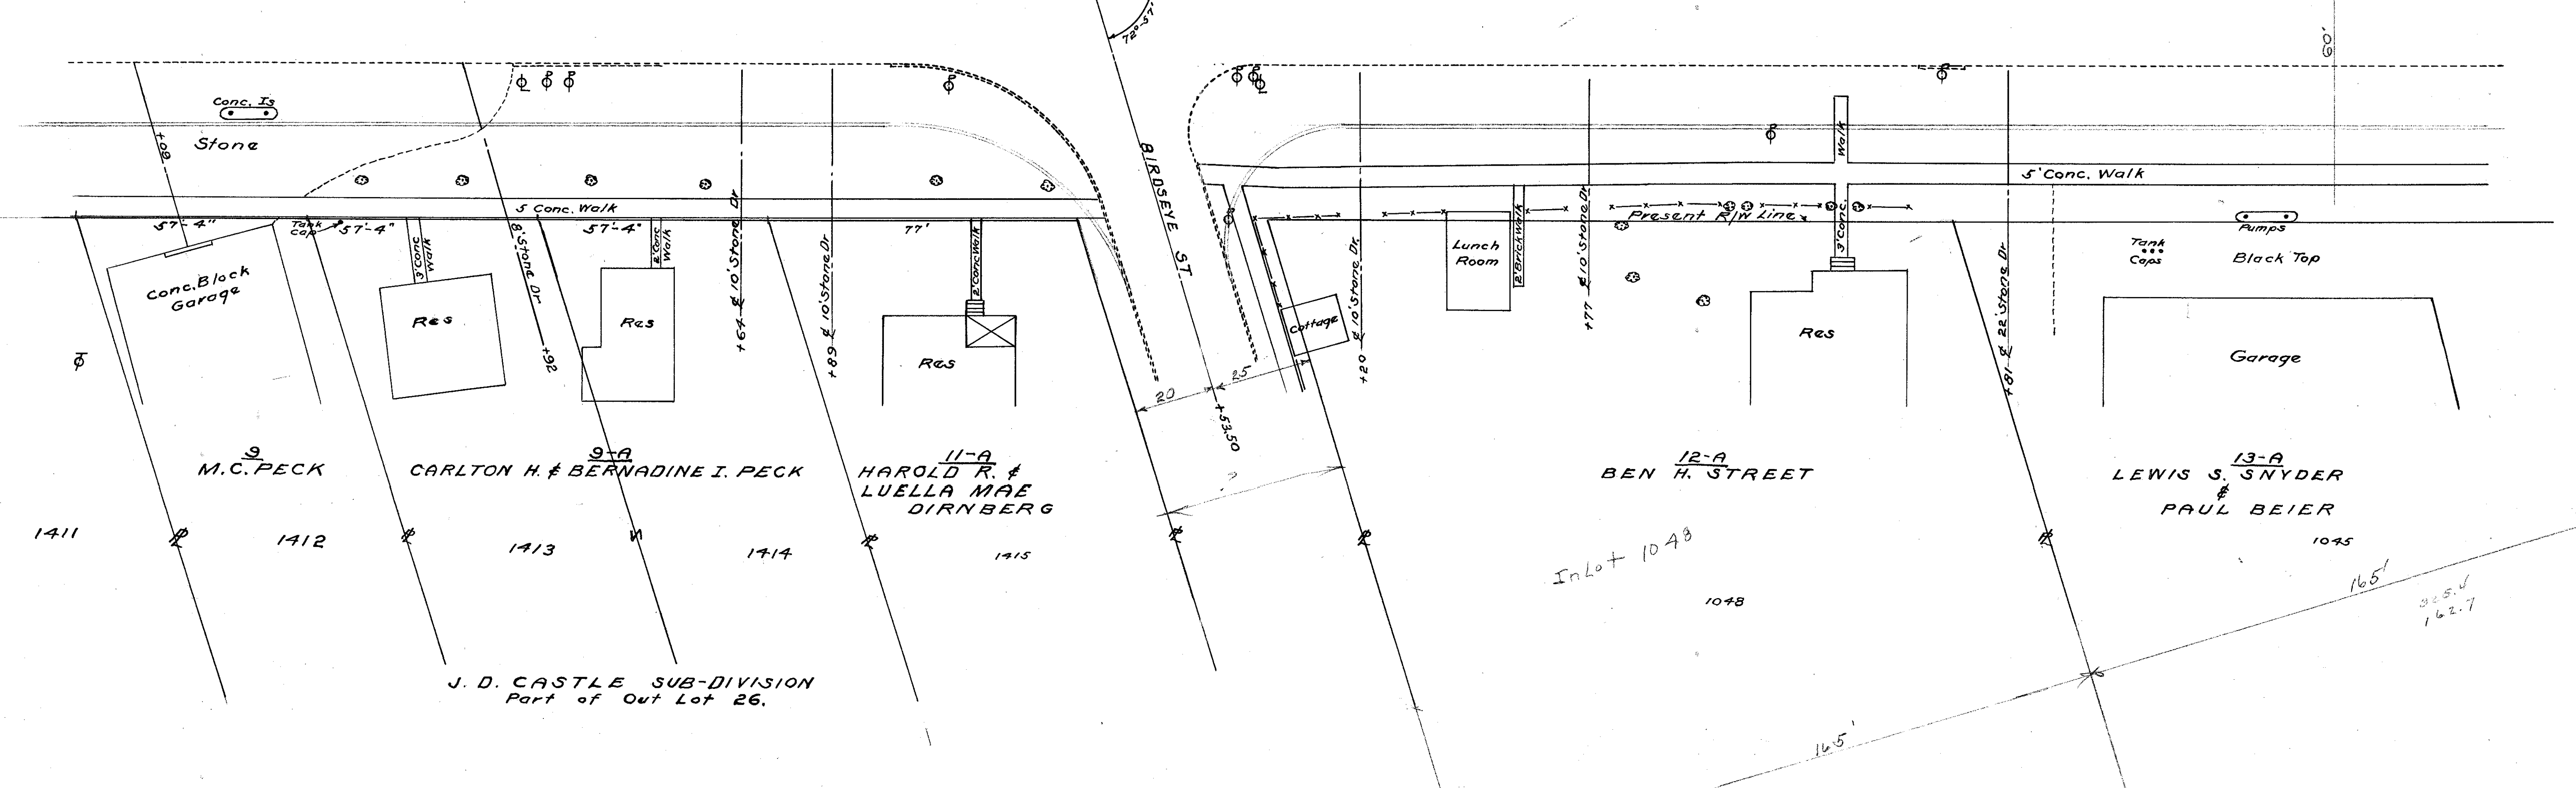
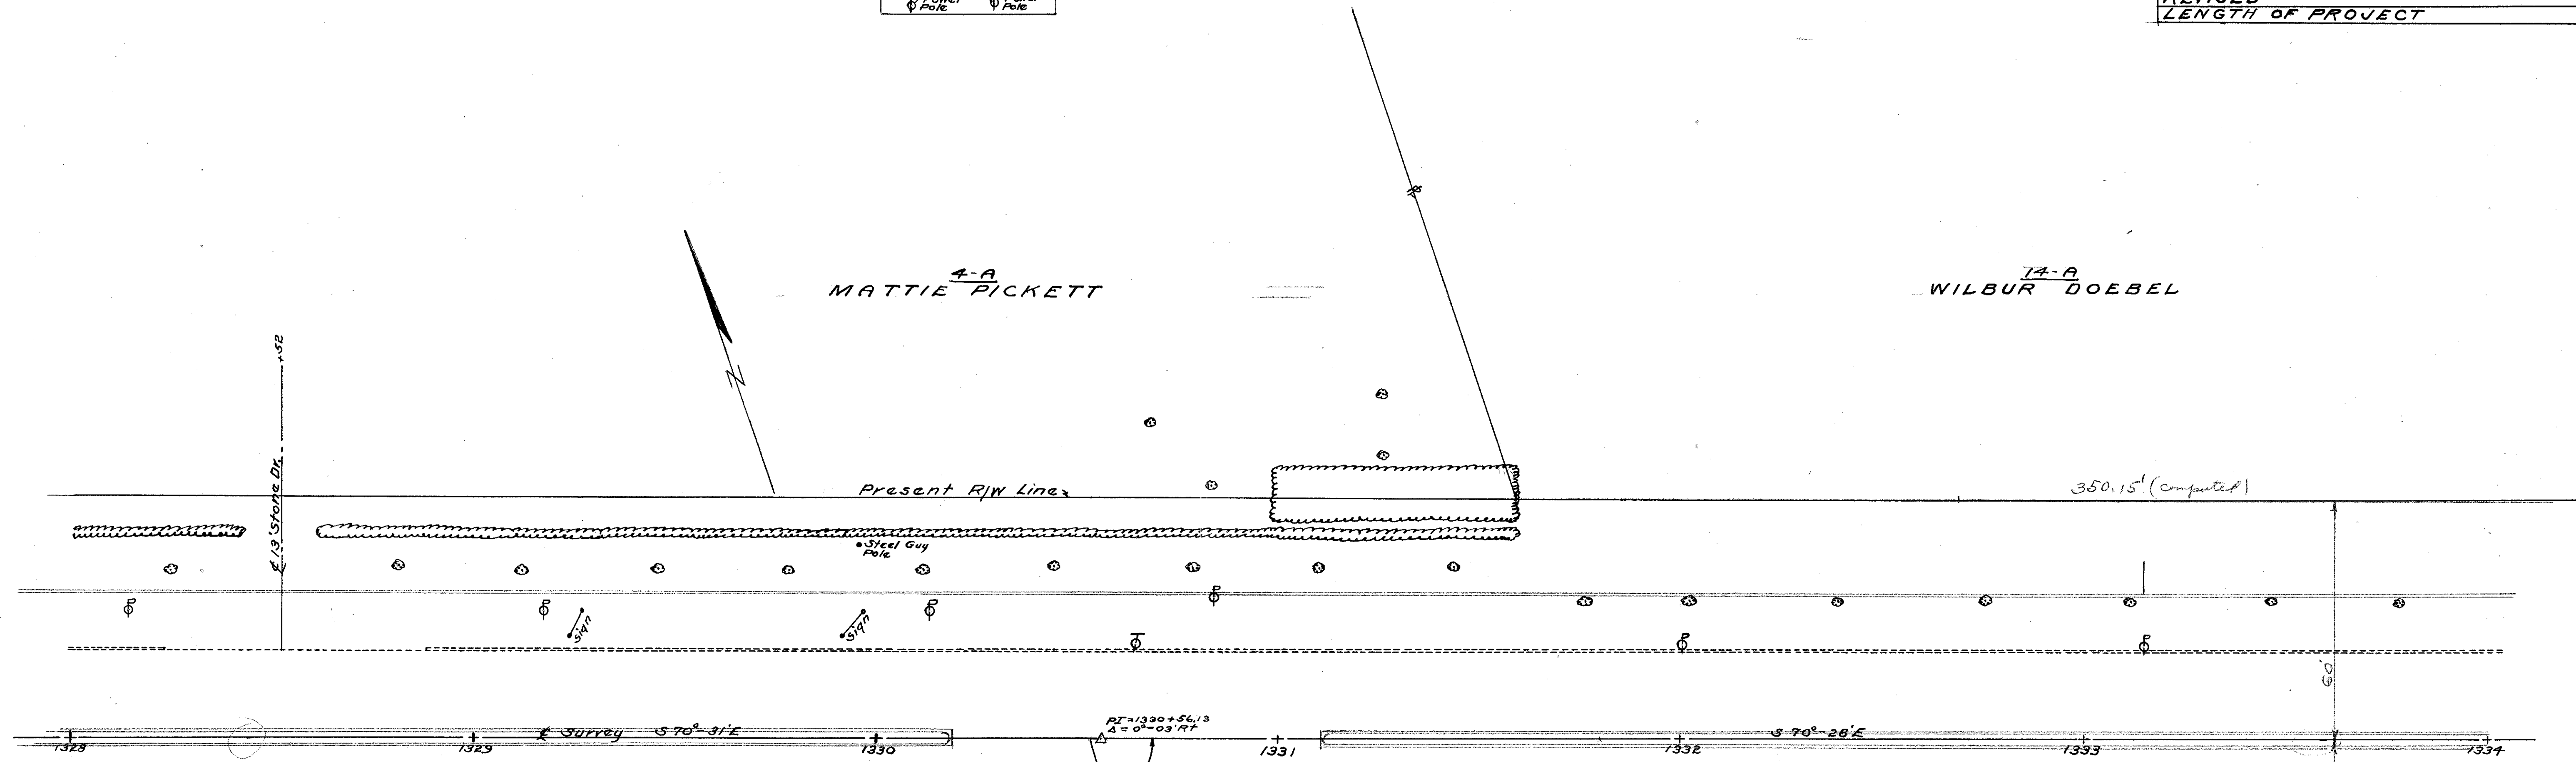


SEC 14 GREEN CREEK TWP TAN R16E

VILLAGE OF CLYDE

SEC 17 GREEN CREEK TWP 74N R16E VILLAGE OF CLYDE

SANDUSKY COUNTY		6 11
SAN 20-(24.78-25.89)		
R/W PLANS		
DATE 2-23-51	DRAWN BY RHP	
REVIS		
LENGTH OF PROJECT	MI.	

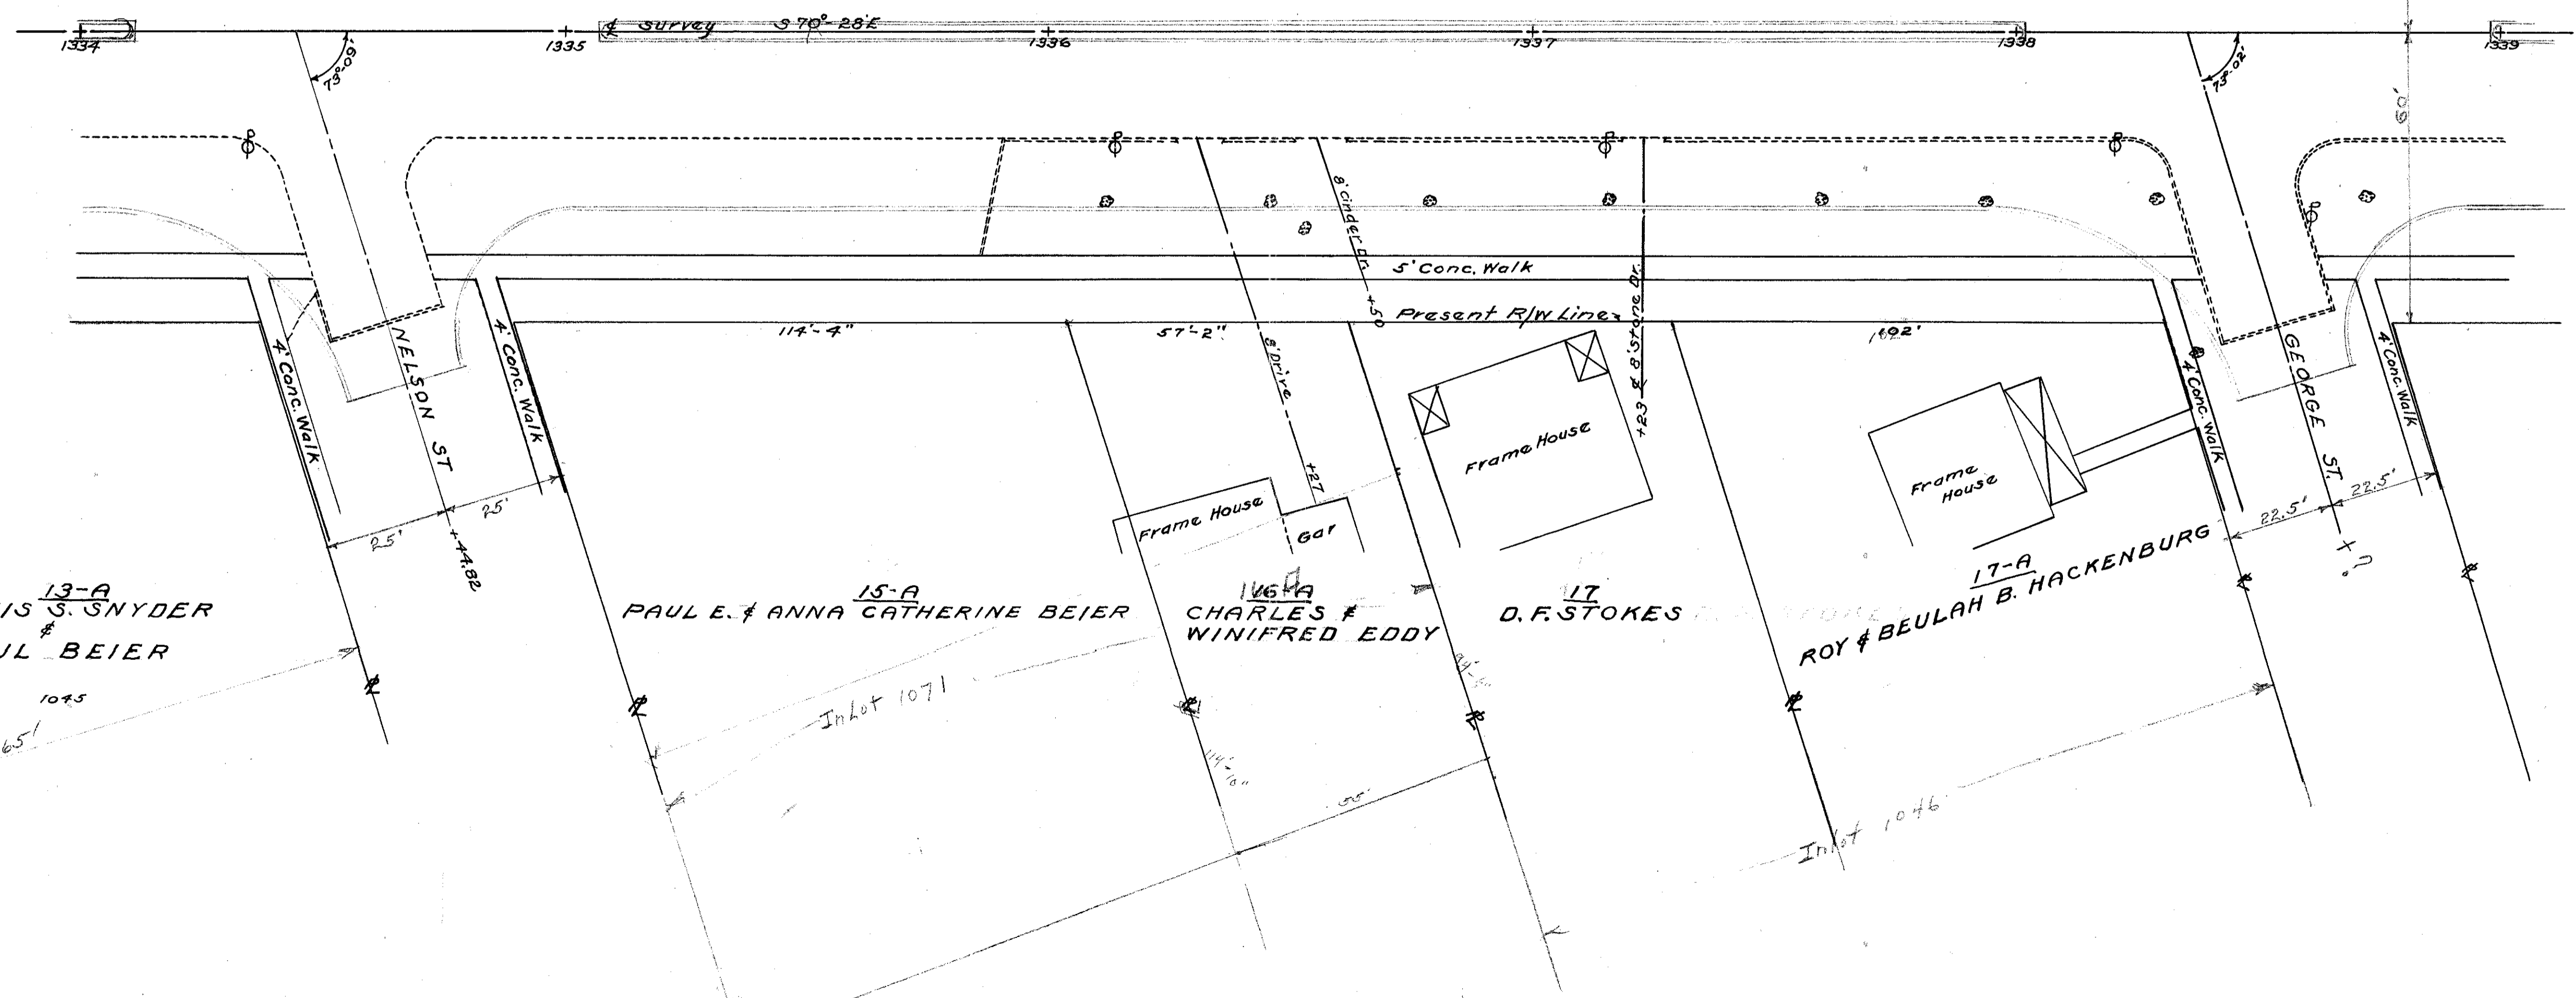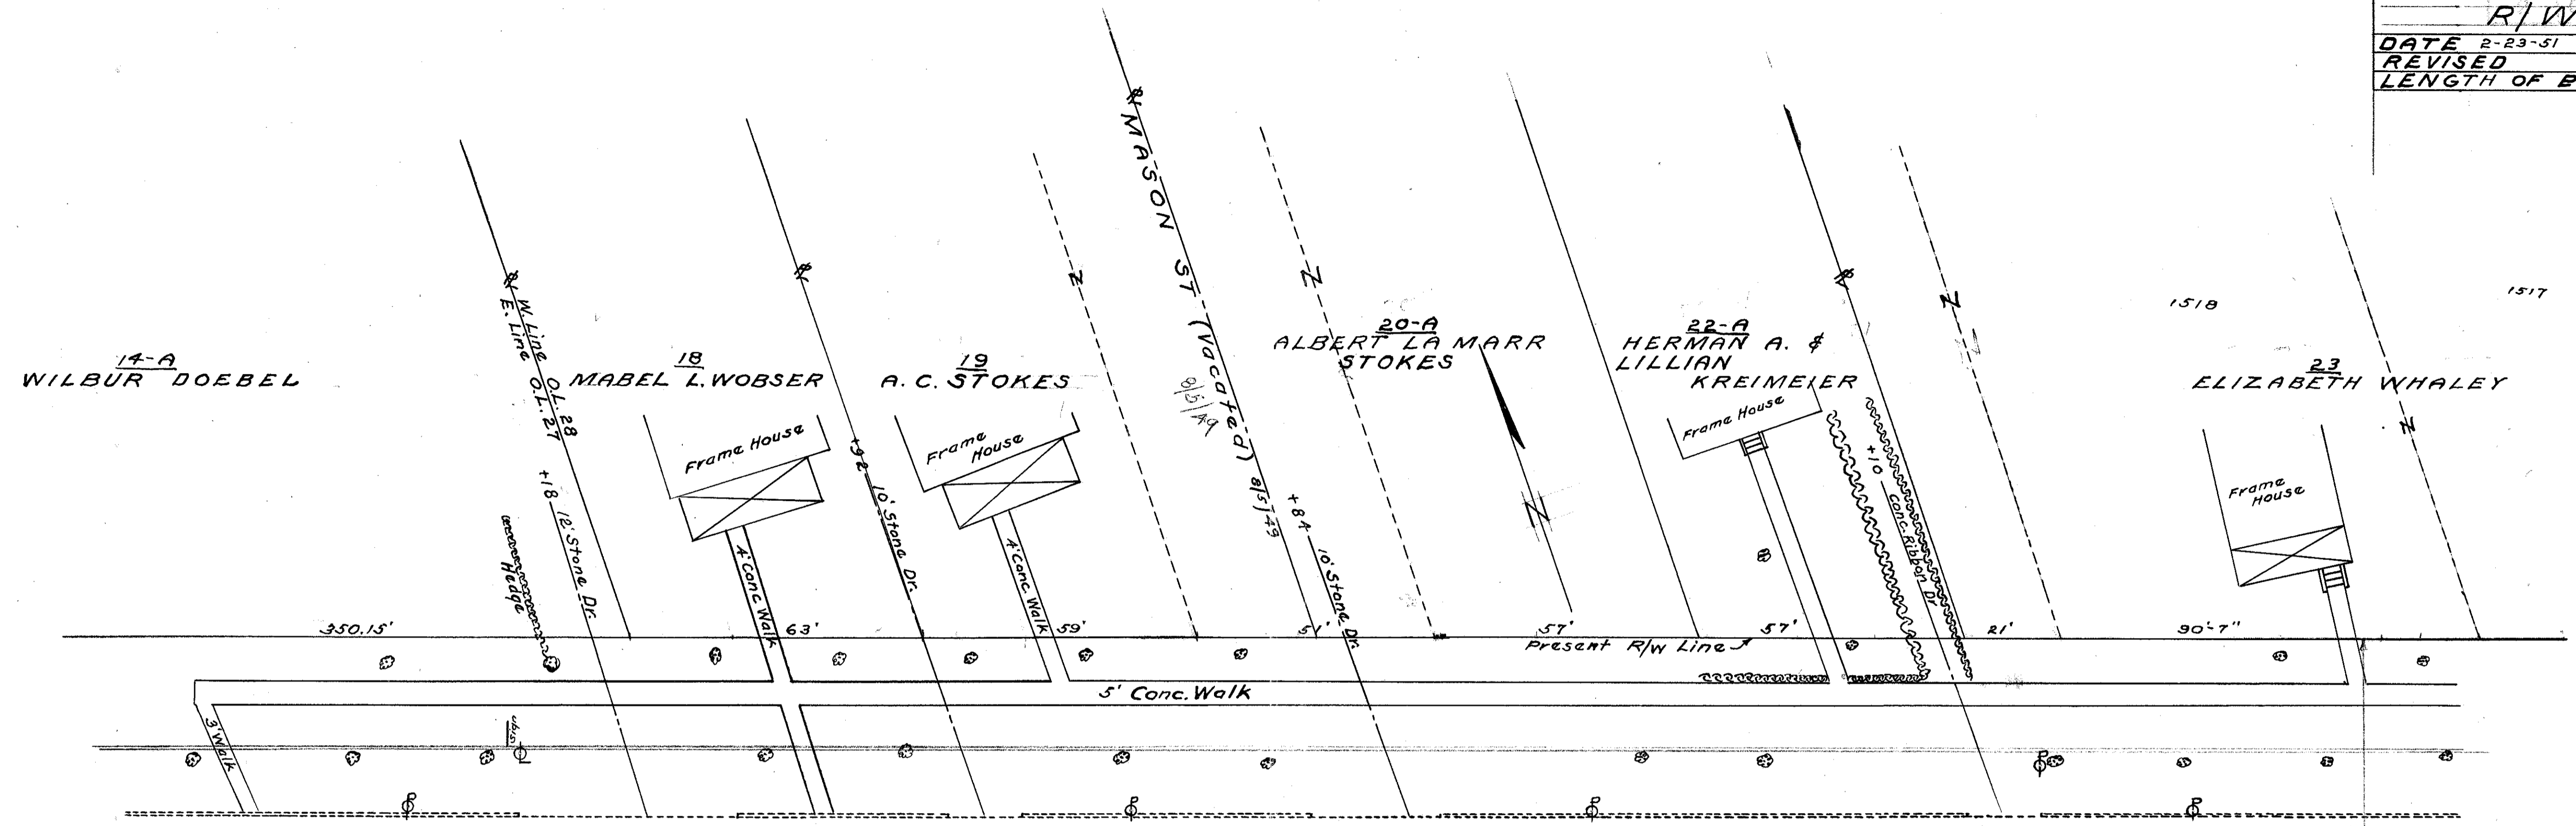

SEC 17 GREEN CREEK TWP 74N R16E VILLAGE OF CLYDE

SEC 14 GREEN CREEK TWP T4N R16E VILLAGE OF CLYDE

SAN 20-(24.78-25.89)

SANDUSKY COUNTY

JAN 20-(24.78-25.89)


R/W PLANS

DATE 2-23-51 DRAWN BY RHP

REVISIONS


LENGTH OF PROJECT MI.

7/11

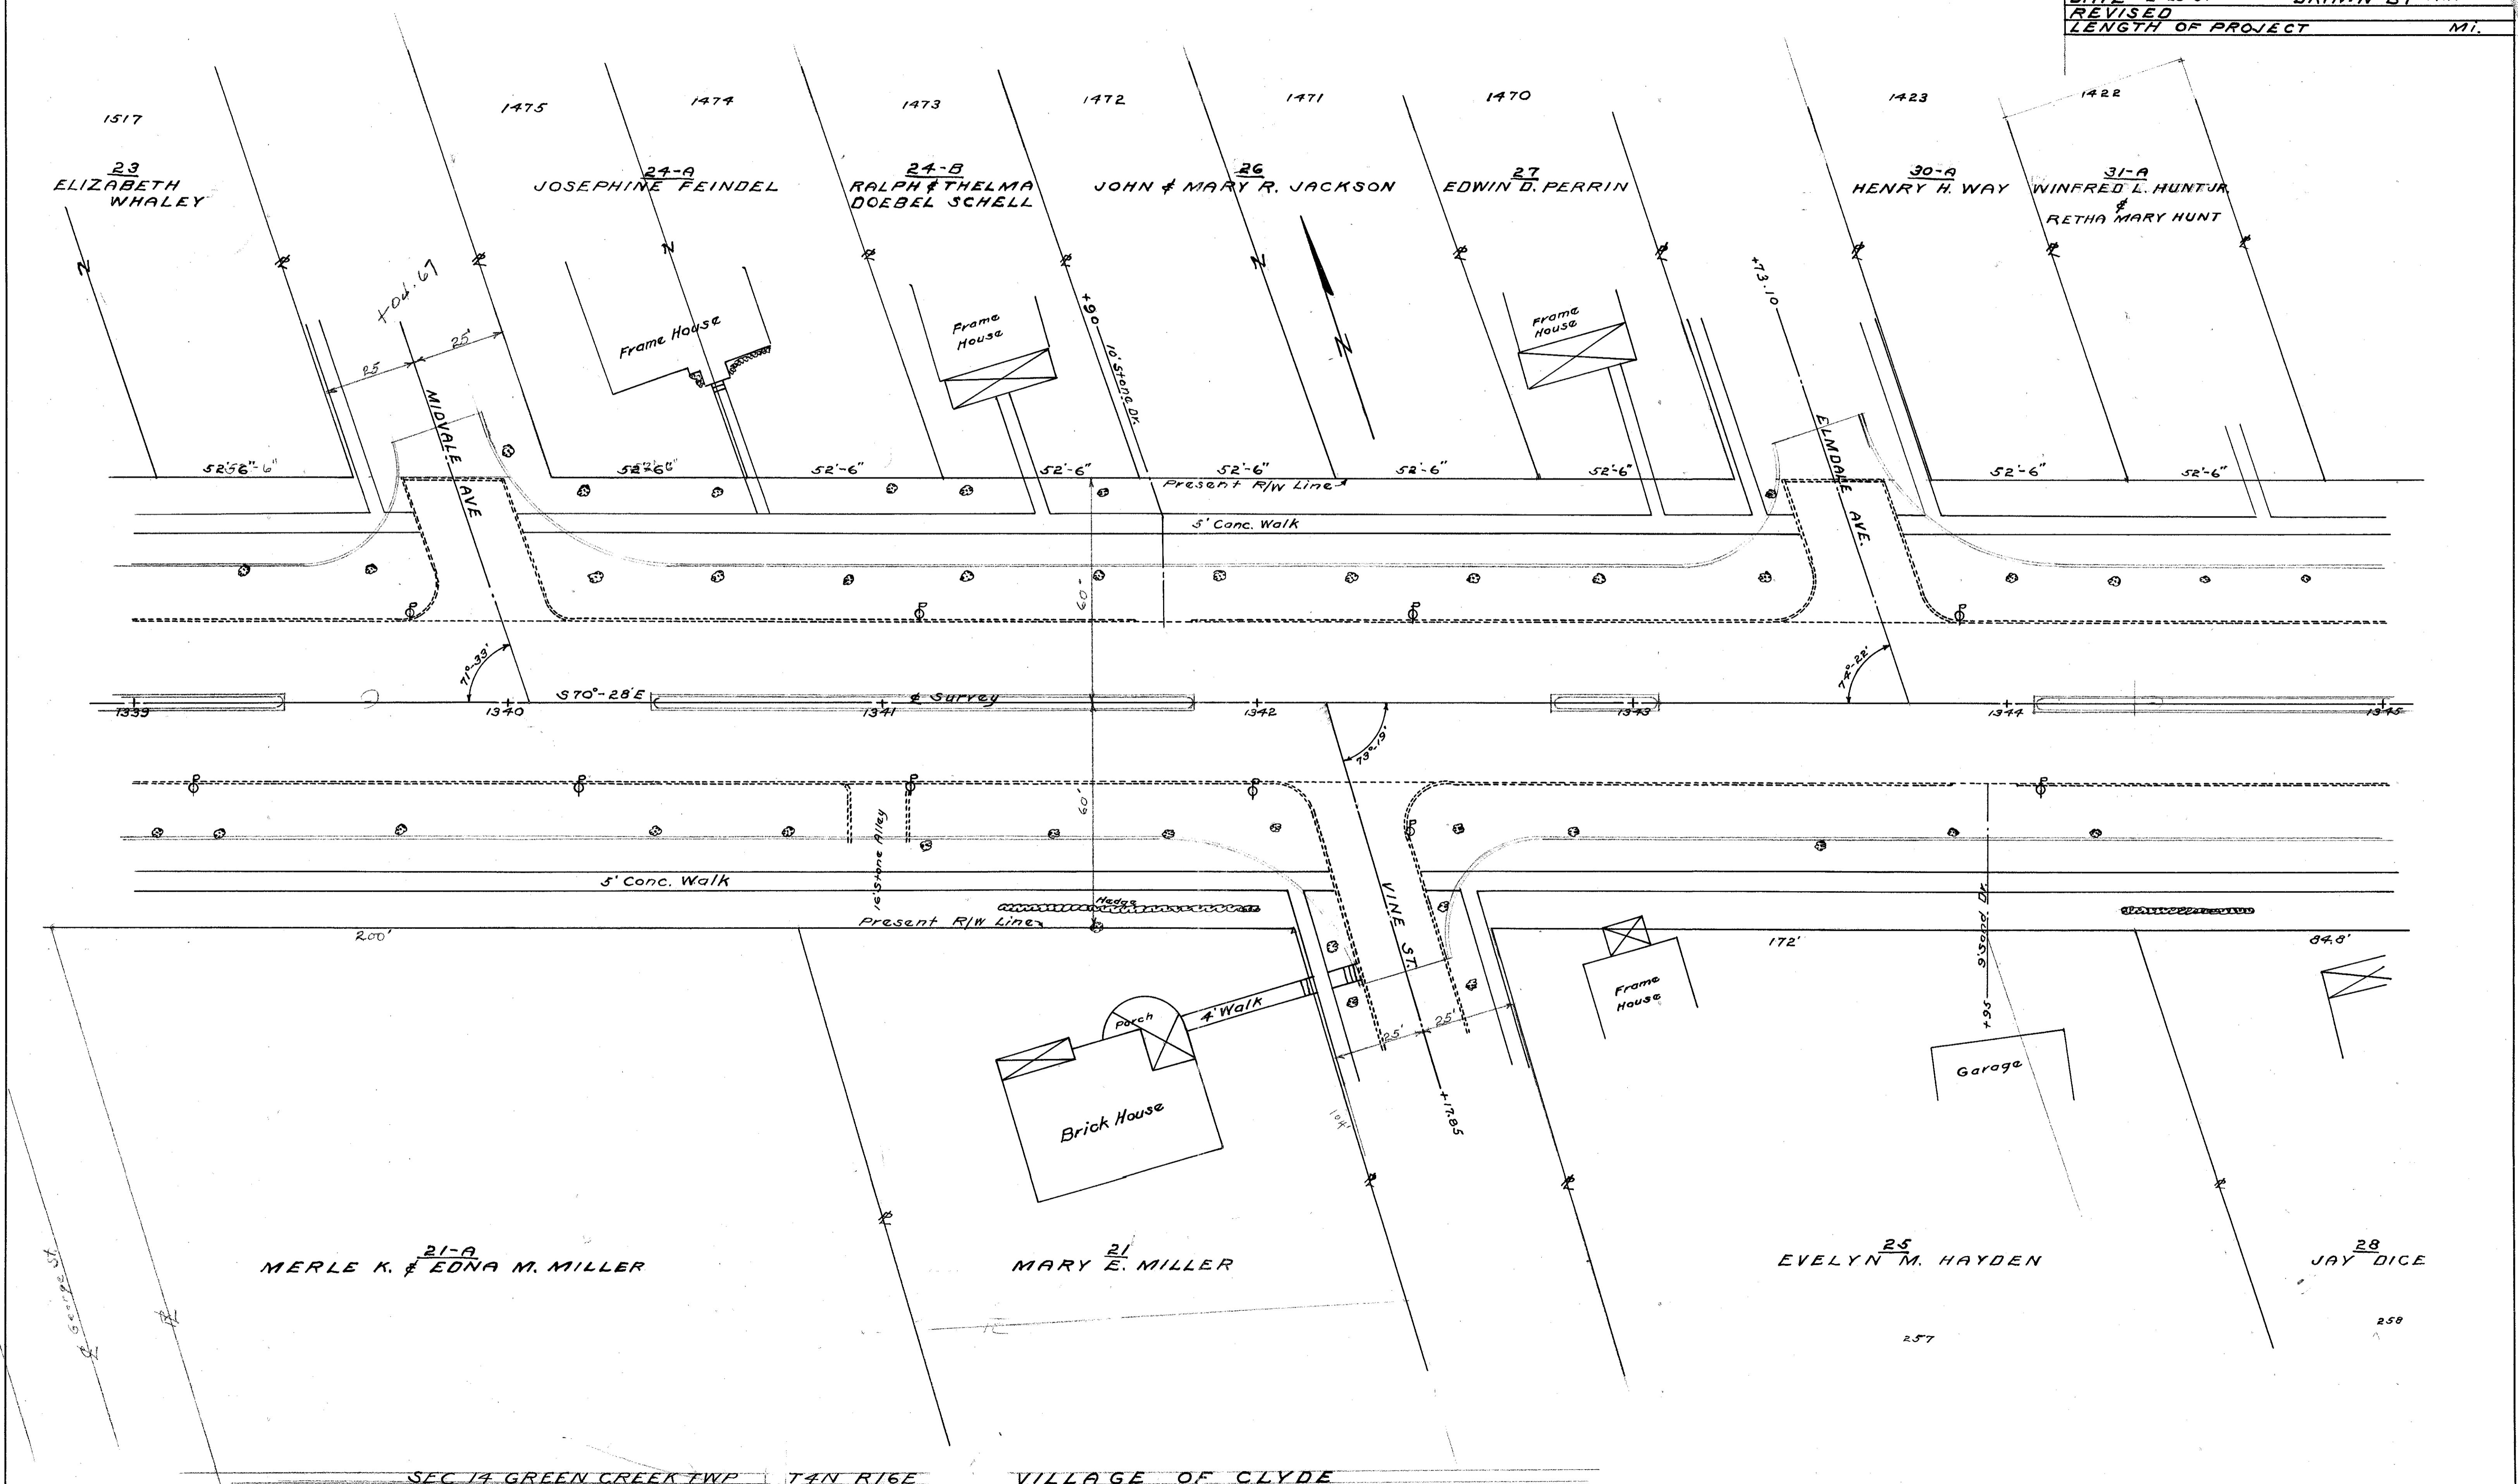


SEC 14 GREEN CREEK TWP T4N R16E VILLAGE OF CLYDE

SEC 14 GREEN CREEK TWP TAN R16E VILLAGE OF CLYDE

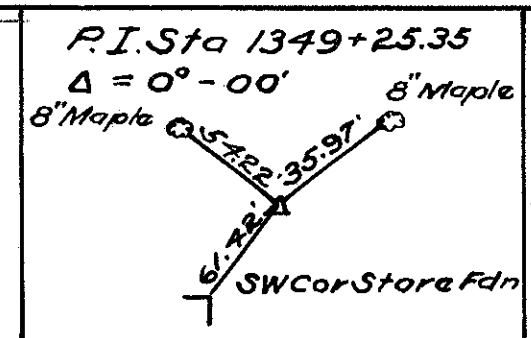


San 20-(24.78-25.83)

SANDUSKY COUNTY
 SAN 20-(24.78-25.83)
 R/W PLANS

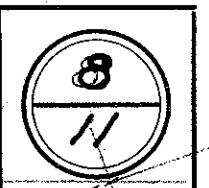


DATE R-23-51 DRAWN BY RHP
 REVISED
 LENGTH OF PROJECT MI.

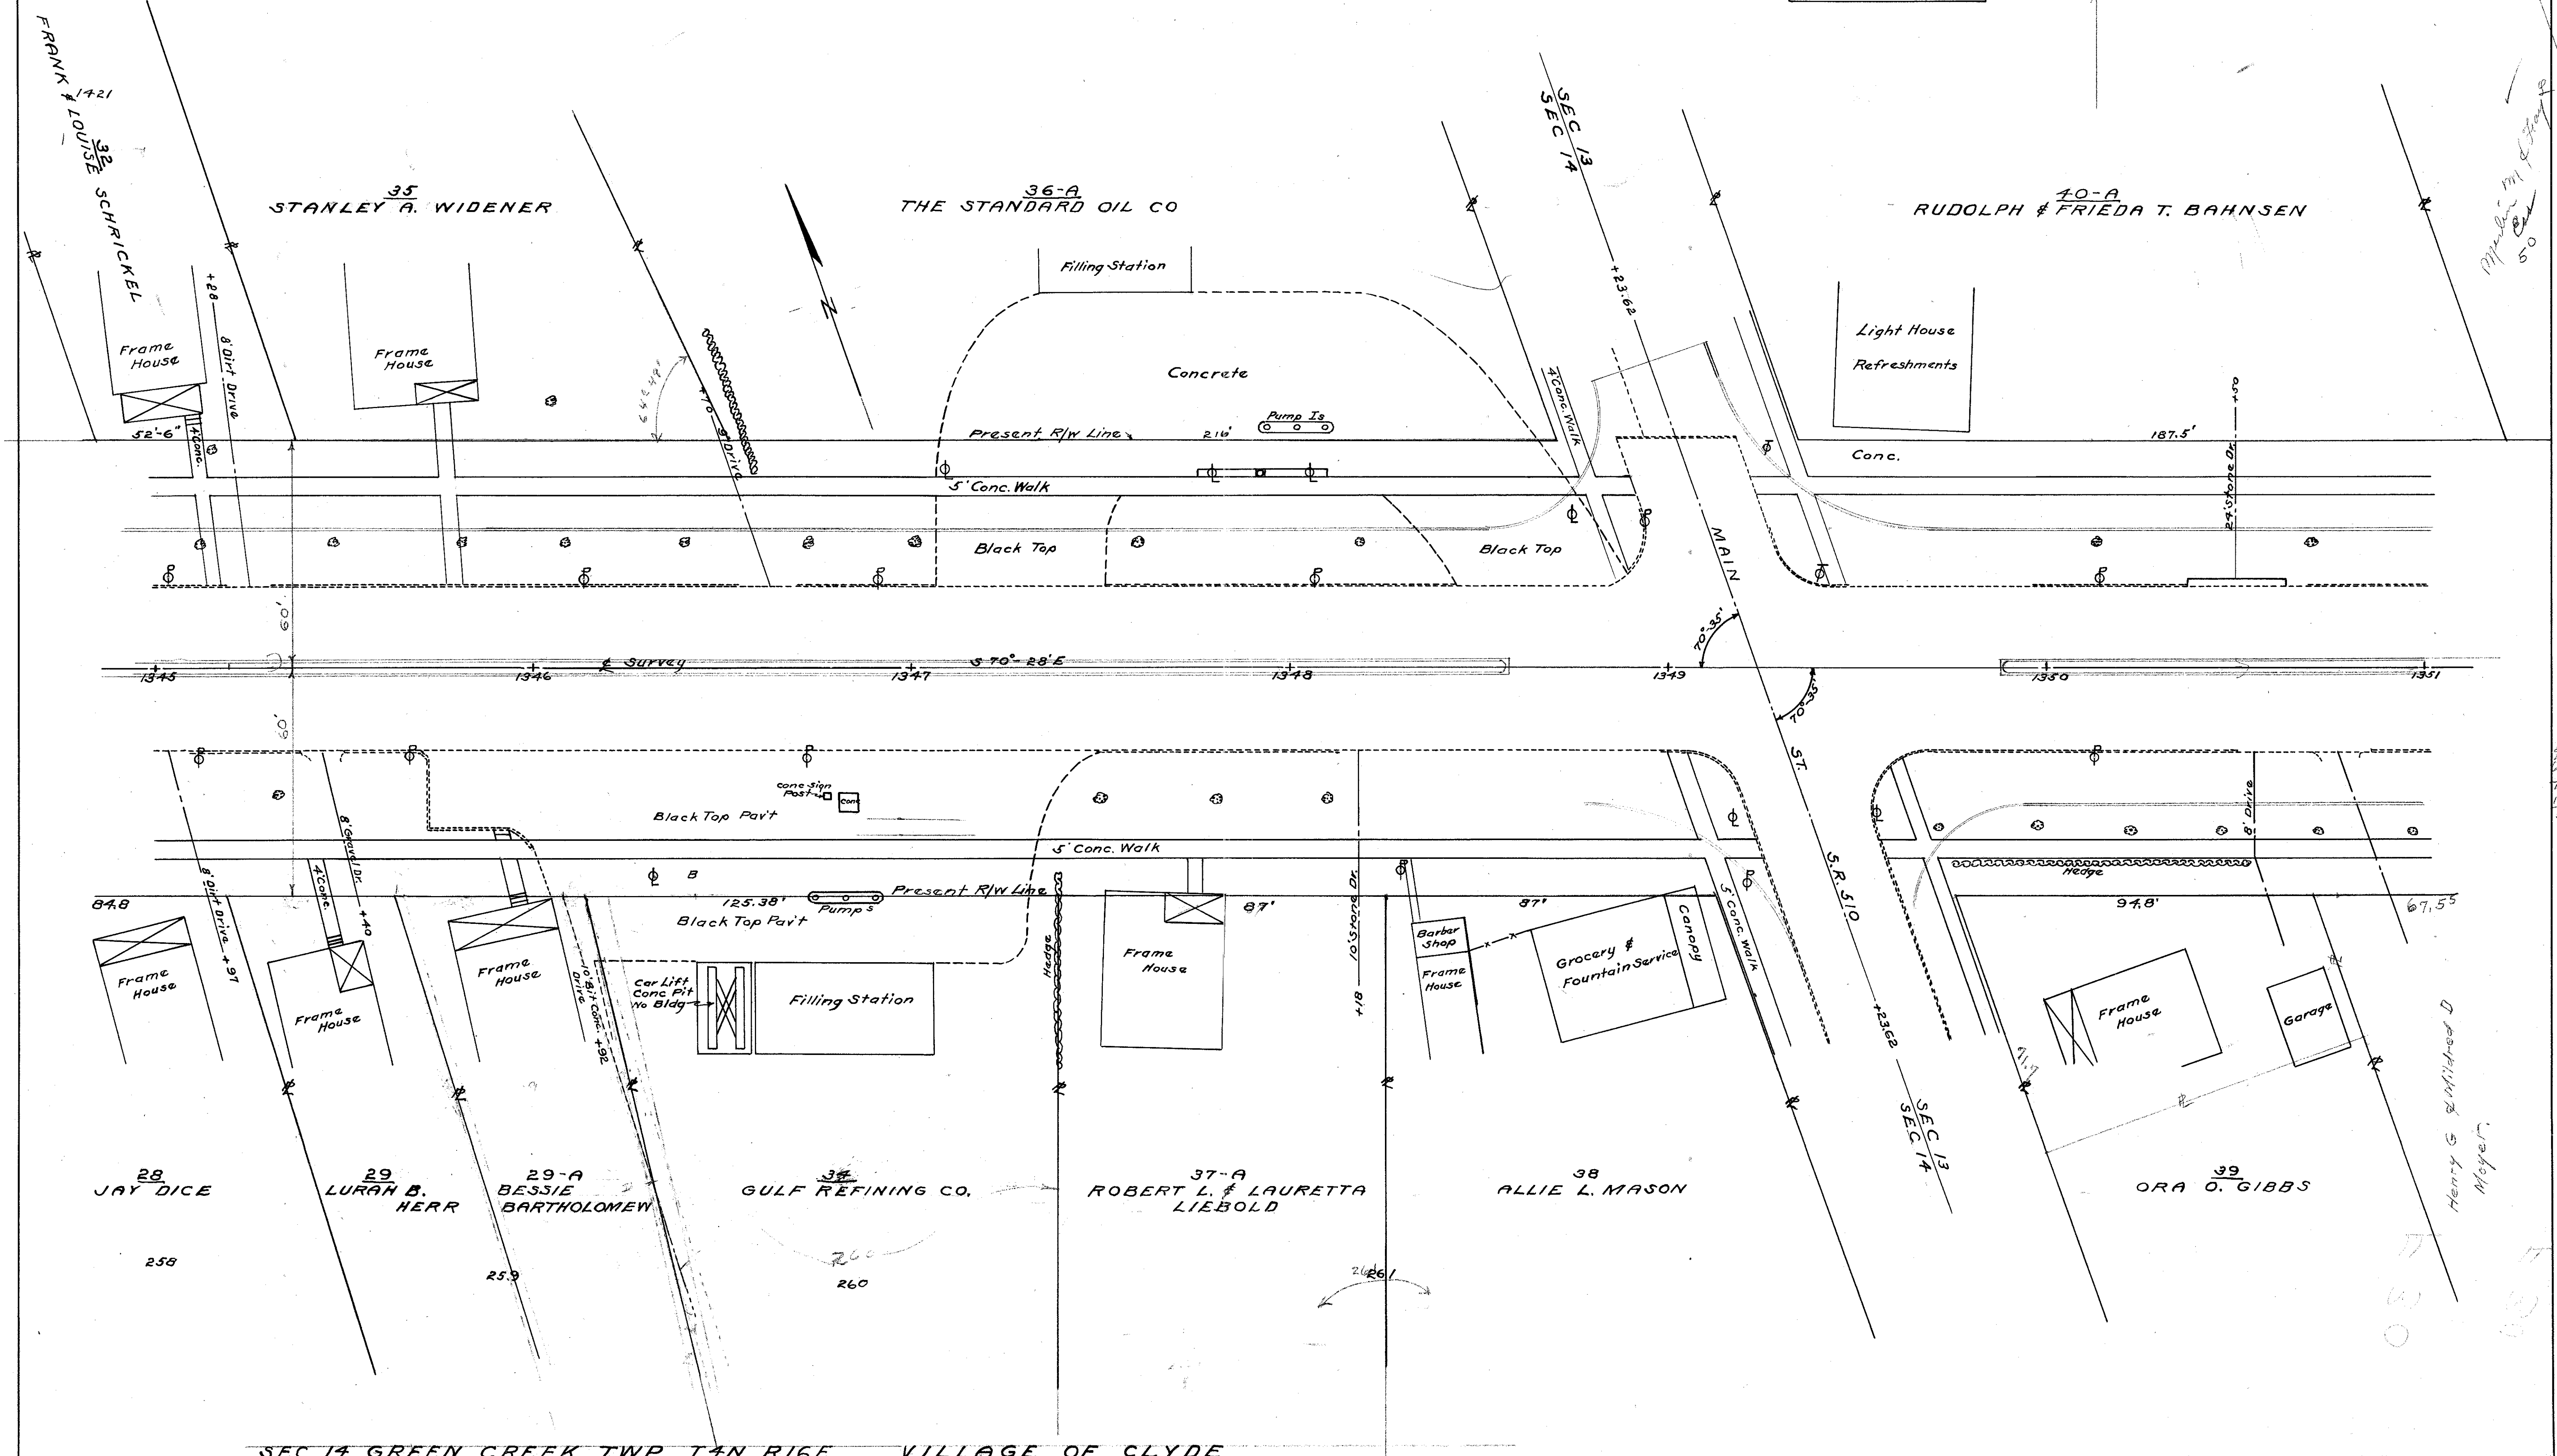


SEC 14 GREEN CREEK TWP TAN R16E VILLAGE OF CLYDE

SEC 13 GREEN CREEK TWP T4N R16E VILLAGE OF CLYDE

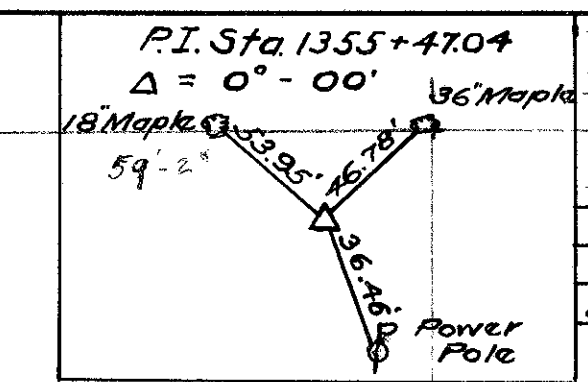


SANDUSKY COUNTY	
SAN 20-(24,78-25,87)	
R/W PLANS	
DATE 2-23-51	DRAWN BY RHP
REVISED	LENGTH OF PROJECT
	MI.

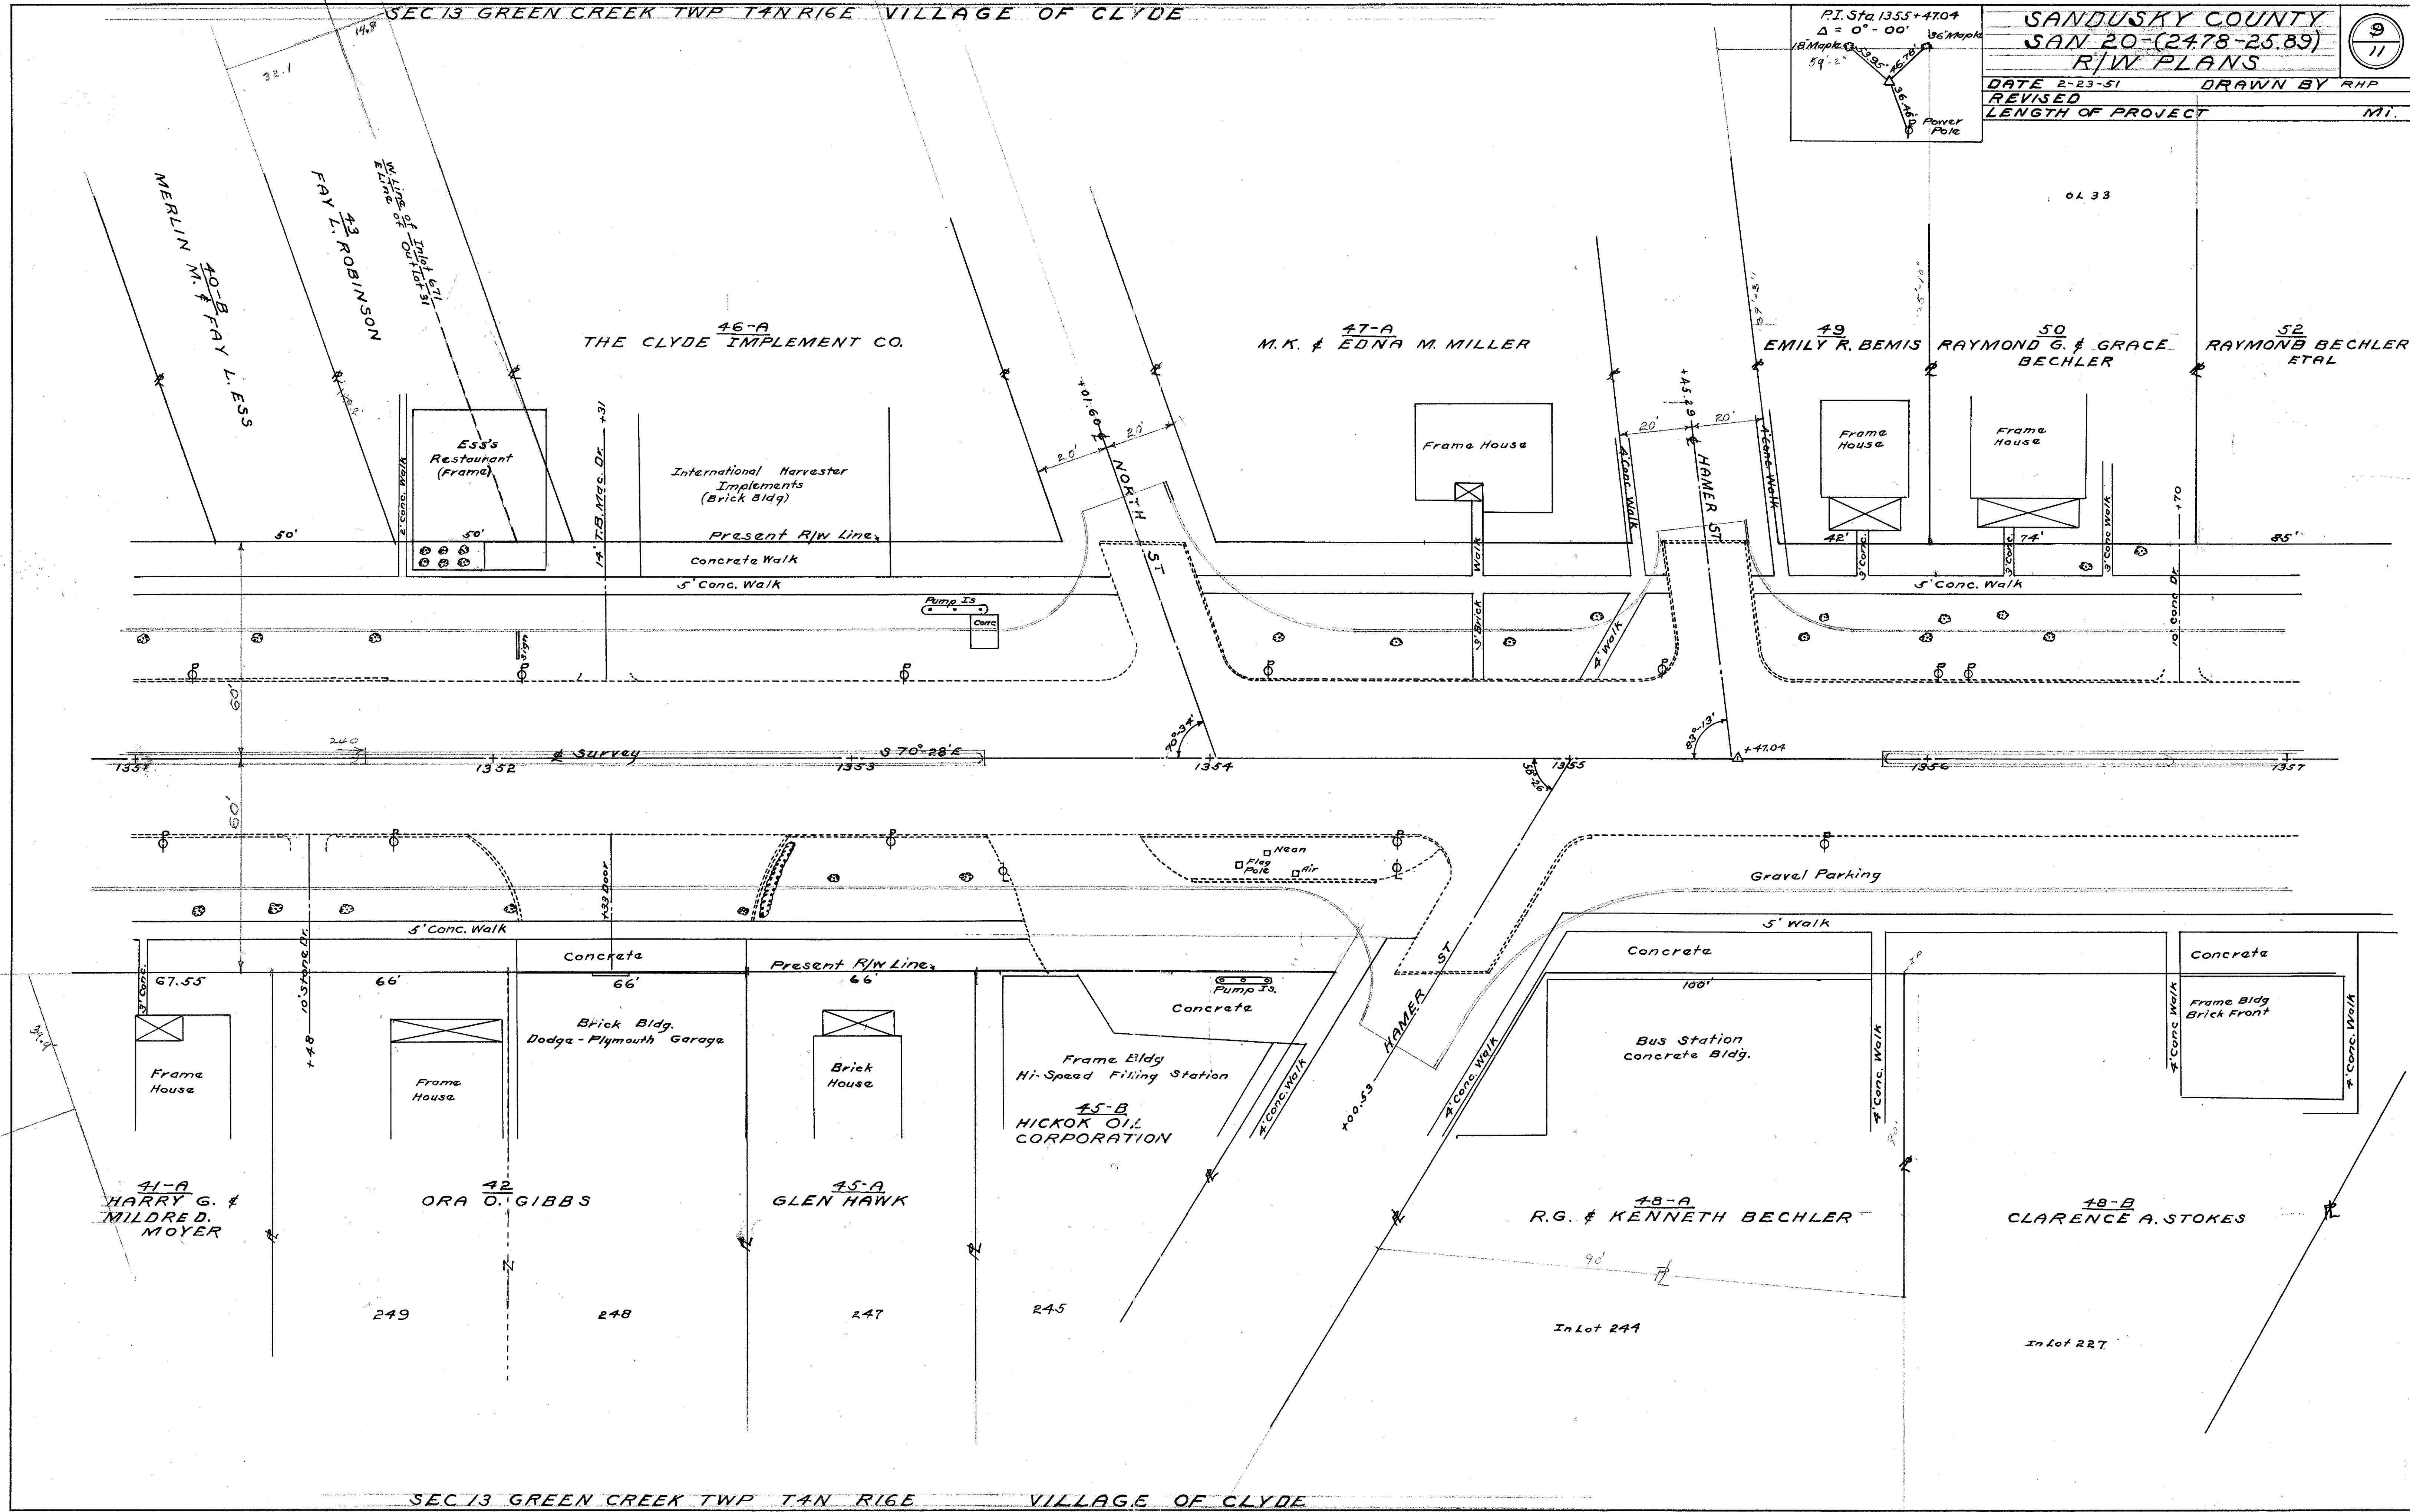

SEC 13 GREEN CREEK TWP T4N R16E VILLAGE OF CLYDE



SEC 13 GREEN CREEK TWP T4N R16E VILLAGE OF CLYDE

SANDUSKY COUNTY		10 11
SAN 20-(24.78-25.89)		
R/W PLANS		
DATE 2-23-51	DRAWN BY RHP	
REVISION		
LENGTH OF PROJECT	MI.	

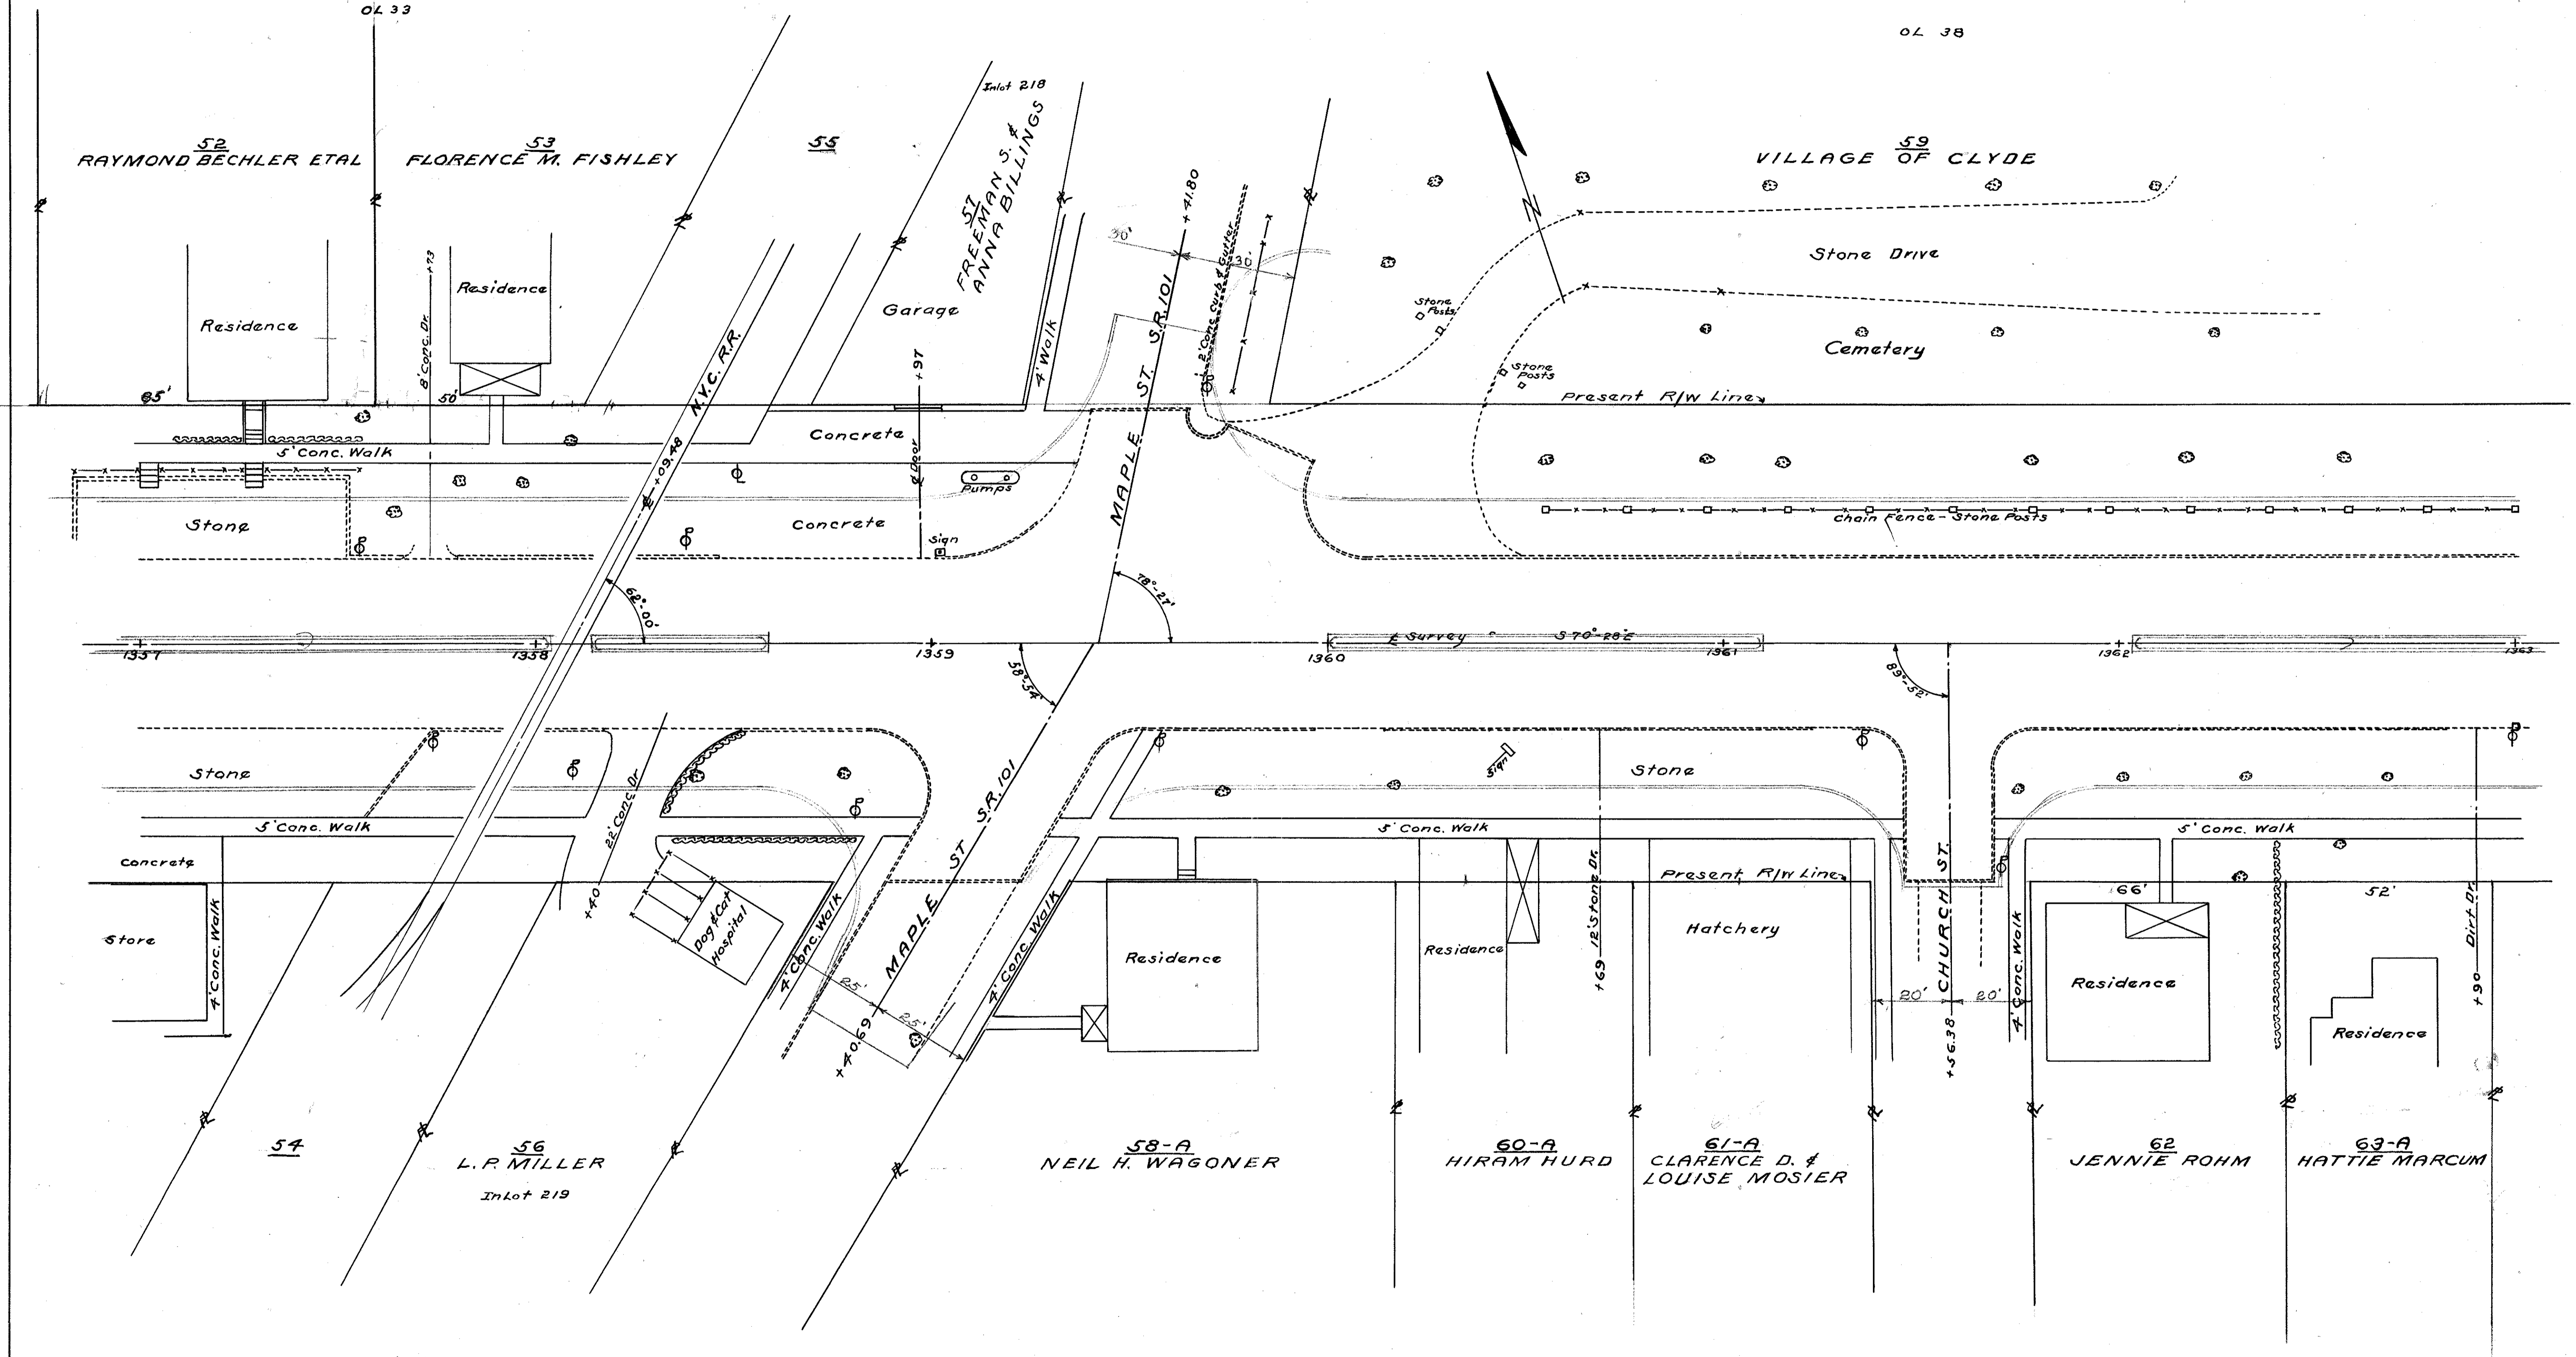

SEC. 13 GREEN CREEK TWP T4N R16E VILLAGE OF CLYDE

SANDUSKY COUNTY		11 11
SAN 20-(24,78-25,89)		
R/W PLANS		
DATE 2-23-51	DRAWN BY RHP	
REVISED		
LENGTH OF PROJECT	MI.	

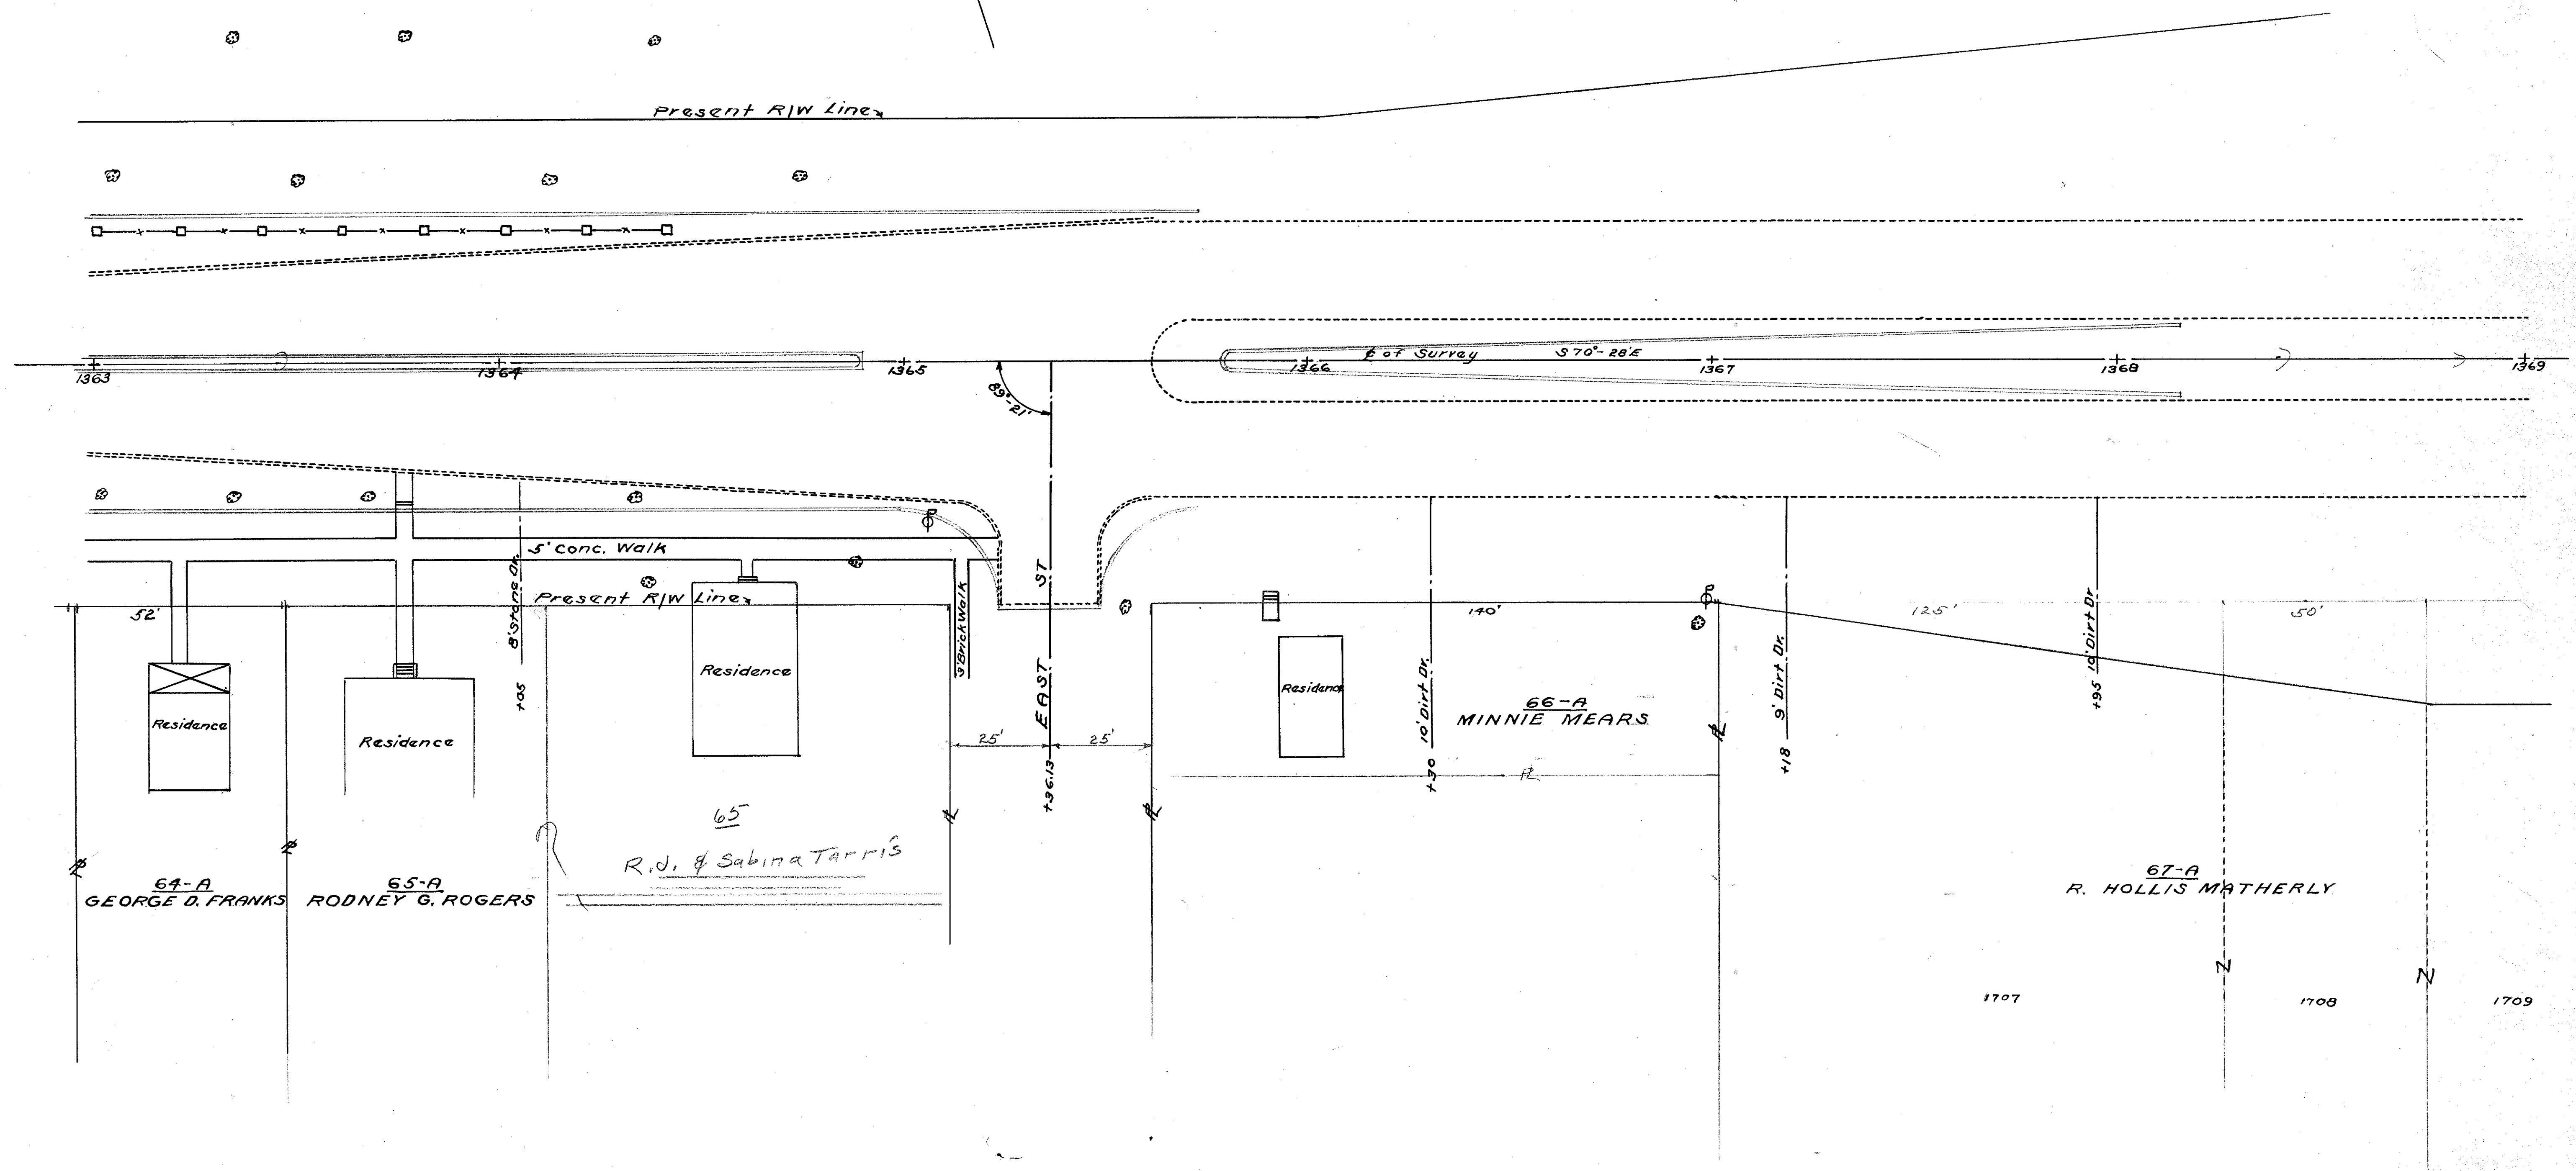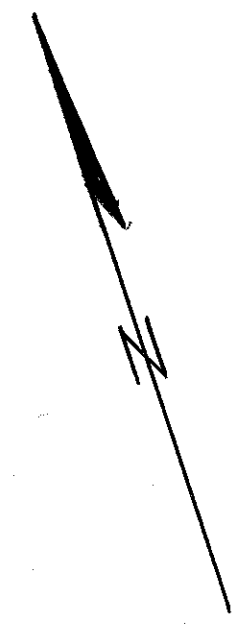

211 SAN 20- (24,78-25,89)