


VILLAGE OF CLYDE  
OUTLOT NO. 38 MC PHERSON CEMETERY

**SANDUSKY COUNTY**  
S.H. 274 SEC. 5, CLYDE (PT.), L2, L1, & K  
R/W PLANS


DATE: Aug. 15, 1940 DRAWN BY HH  
REVISED  
LENGTH OF PROJECT = 33,490.59 FT. = 6.343 MI.

VILLAGE OF CLYDE

GEO. W. BRADFORD  
R.#1 CLYDE, O.

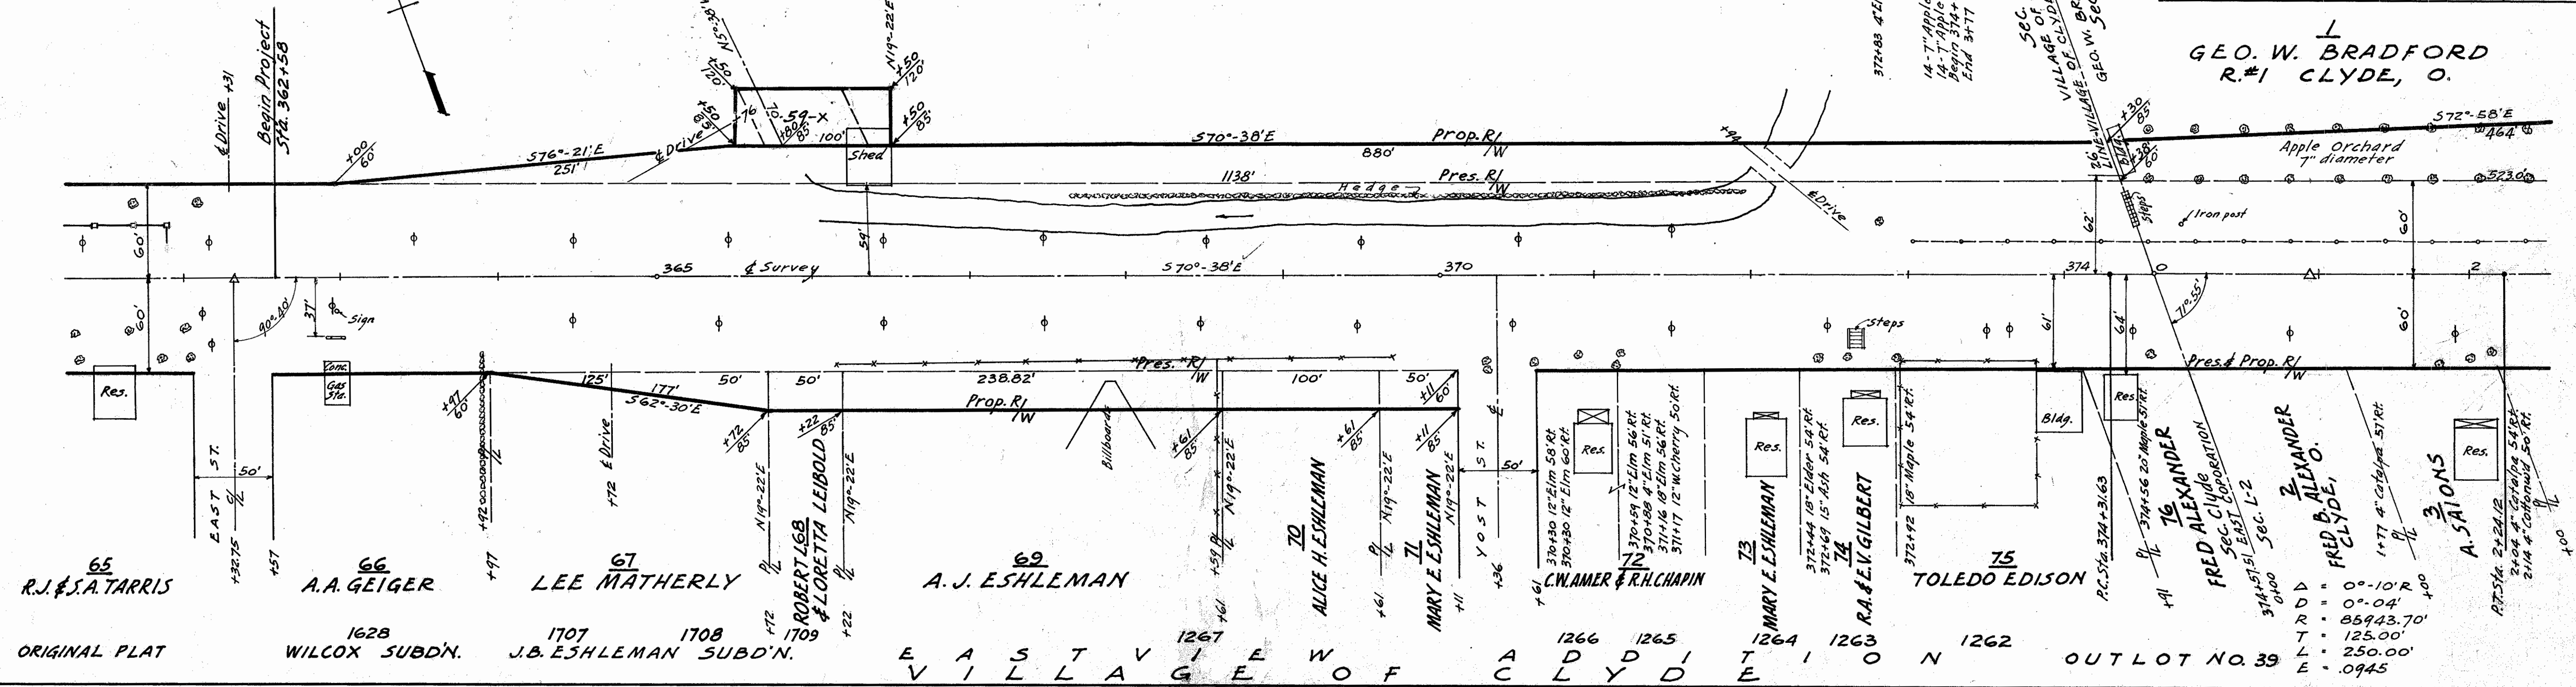

SEC. 13 T-4-N R-16-E GREEN CREEK TWP

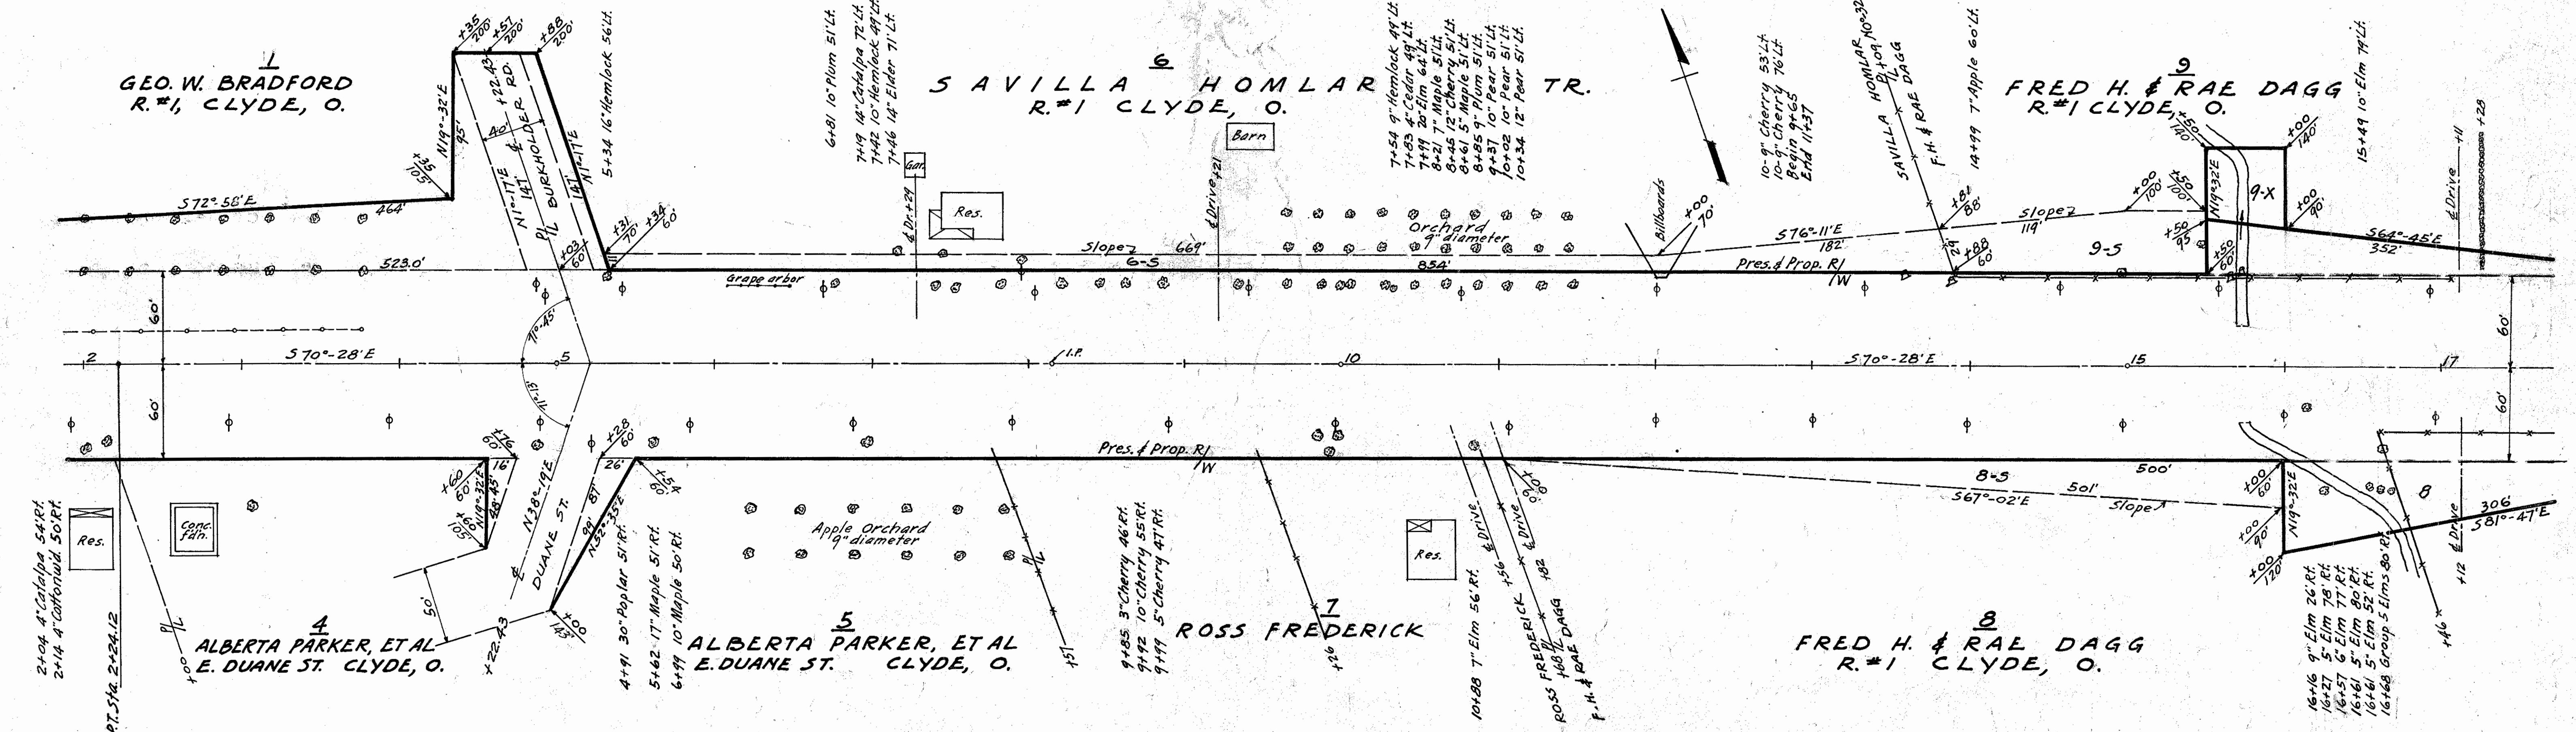

SEC. 13 T-4-N R-16-E GREEN CREEK TWP.

SEC. 13 T-4-N R-16-E GREEN CREEK TWP.

SEC. 18 T-4-N R-17-E YORK TWP.

SANDUSKY COUNTY  
S.H. 274 SEC. 3, CLYDE (PT.), L.I. & K  
R/W PLANS

2  
12

DATE: AUG. 15, 1940. DRAWN BY HH

REVISED

LENGTH OF PROJECT = 33490.59 FT. = 6.343 MI.

F R E D H. & <sup>9</sup> R A E D A G G

LEO J. <sup>10</sup> B E I E R

F R E D H. & <sup>8</sup> R A E D A G G

LEO J. <sup>11</sup> B E I E R

SEC. 13 T-4-N R-16-E GREEN CREEK TWP.  
SEC. 18 T-4-N R-17-E YORK TWP.

SEC. 18 T-4-N R-17-E YORK TWP.


LEO J. <sup>10</sup> B E I E R

IRA S. <sup>12</sup> C O M S T O C K E S T.

LEO J. <sup>11</sup> B E I E R

IRA S. <sup>13</sup> C O M S T O C K E S T.


SEC. 18 T-4-N R-17-E YORK TWP.

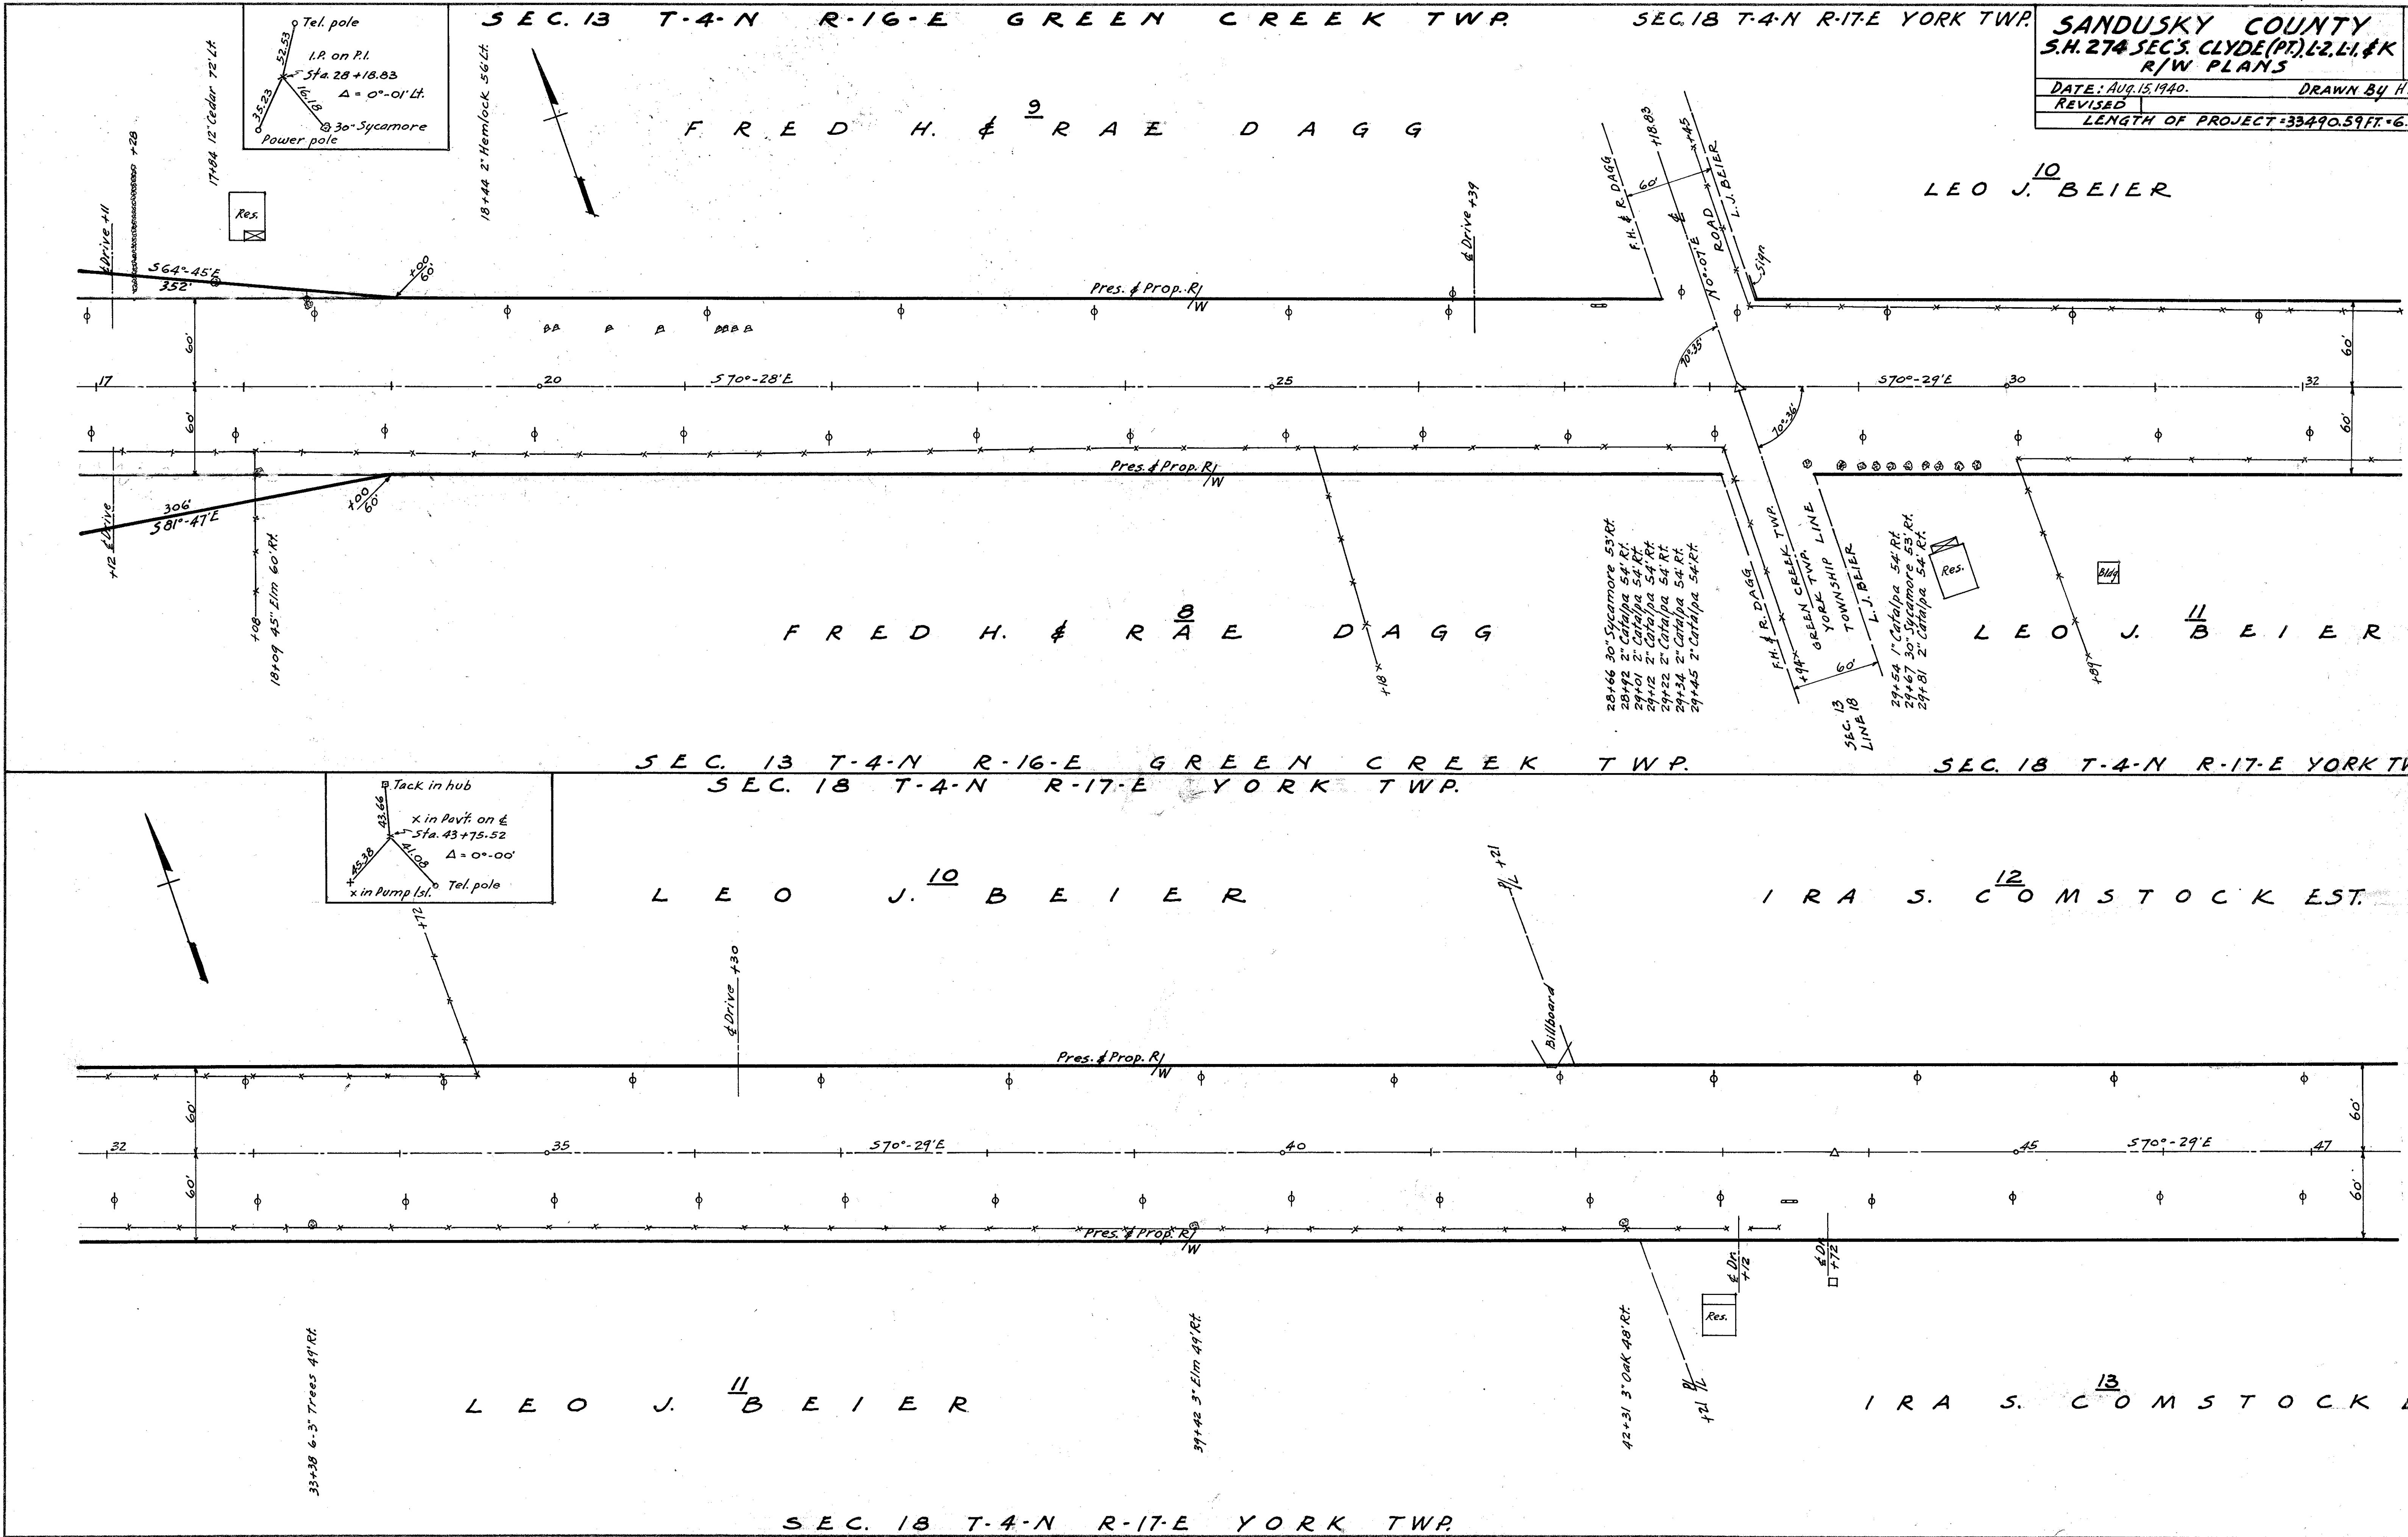

- 28+66 30" Sycamore 53' Rt.
- 28+92 2" Catalpa 54' Rt.
- 29+01 2" Catalpa 54' Rt.
- 29+12 2" Catalpa 54' Rt.
- 29+22 2" Catalpa 54' Rt.
- 29+34 2" Catalpa 54' Rt.
- 29+45 2" Catalpa 54' Rt.

- 29+54 1" Catalpa 54' Rt.
- 29+67 30" Sycamore 53' Rt.
- 29+81 2" Catalpa 54' Rt.

SEC. 18 T-4-N R-17-E YORK TWP.

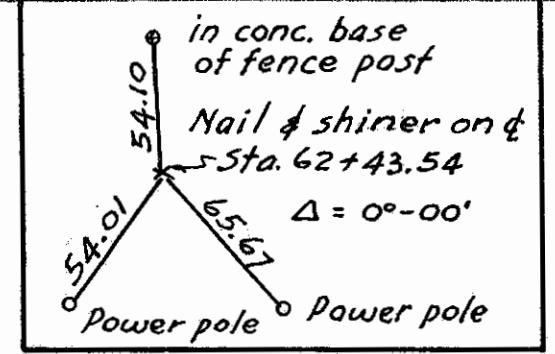

**SANDUSKY COUNTY**  
 S.H. 274 SEC'S. CLYDE (PT), L-2, L-1 & K  
 R/W PLANS

DATE: Aug. 15, 1940 DRAWN By HH  
 REVISED  
 LENGTH OF PROJECT: 33,470.59 FT. = 6.343 MI.

3  
12

IRA S. COMSTOCK ETAL  
R.#1 CLYDE, O.

IRA S. COMSTOCK  
R.#1 CLYDE, O.

FRANK & VELMA GIBSON  
R.#2 CLYDE, O.

SEC. 18 T-4-N R-17-E YORK TWP.  
SEC. 18 T-4-N R-17-E YORK TWP.

IRA S. COMSTOCK  
R.#1 CLYDE, O.

J.E. PETTYS

FRANK & VELMA GIBSON  
R.#1 CLYDE, O.


FRANK GIBSON  
R.#1 CLYDE, O.

FRANK GIBSON, JR.  
R.#1 CLYDE, O.

R. E. STEINBAUER

R. E. STEINBAUER  
Rt. 2 Clyde, O.

SEC. 18 T-4-N R-17-E YORK TWP.

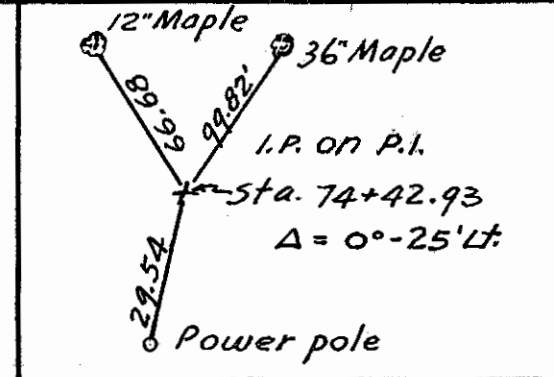


Δ = 0°-25' Lt.  
D = 0°-04'  
R = 85943.70  
T = 312.50  
L = 625.00  
E = .5715

67+15 20" Maple 32' Lt.  
68+15 14" Maple 32' Lt.  
69+07 20" Maple 32' Lt.  
69+80 20" Maple 32' Lt.


70+52 36" Maple 32' Lt.  
71+29 36" Maple 33' Lt.  
71+68 30" Maple 33' Lt.

75+37 40" Maple 36' Lt.  
75+70 40" Maple 36' Lt.  
76+28 12" Apple 69' Lt.

76+57 15" Apple 69' Lt.  
76+88 15" Apple 69' Lt.  
P.T. Sta. 77+55.43  
76+91 4" Peach 65' Lt.

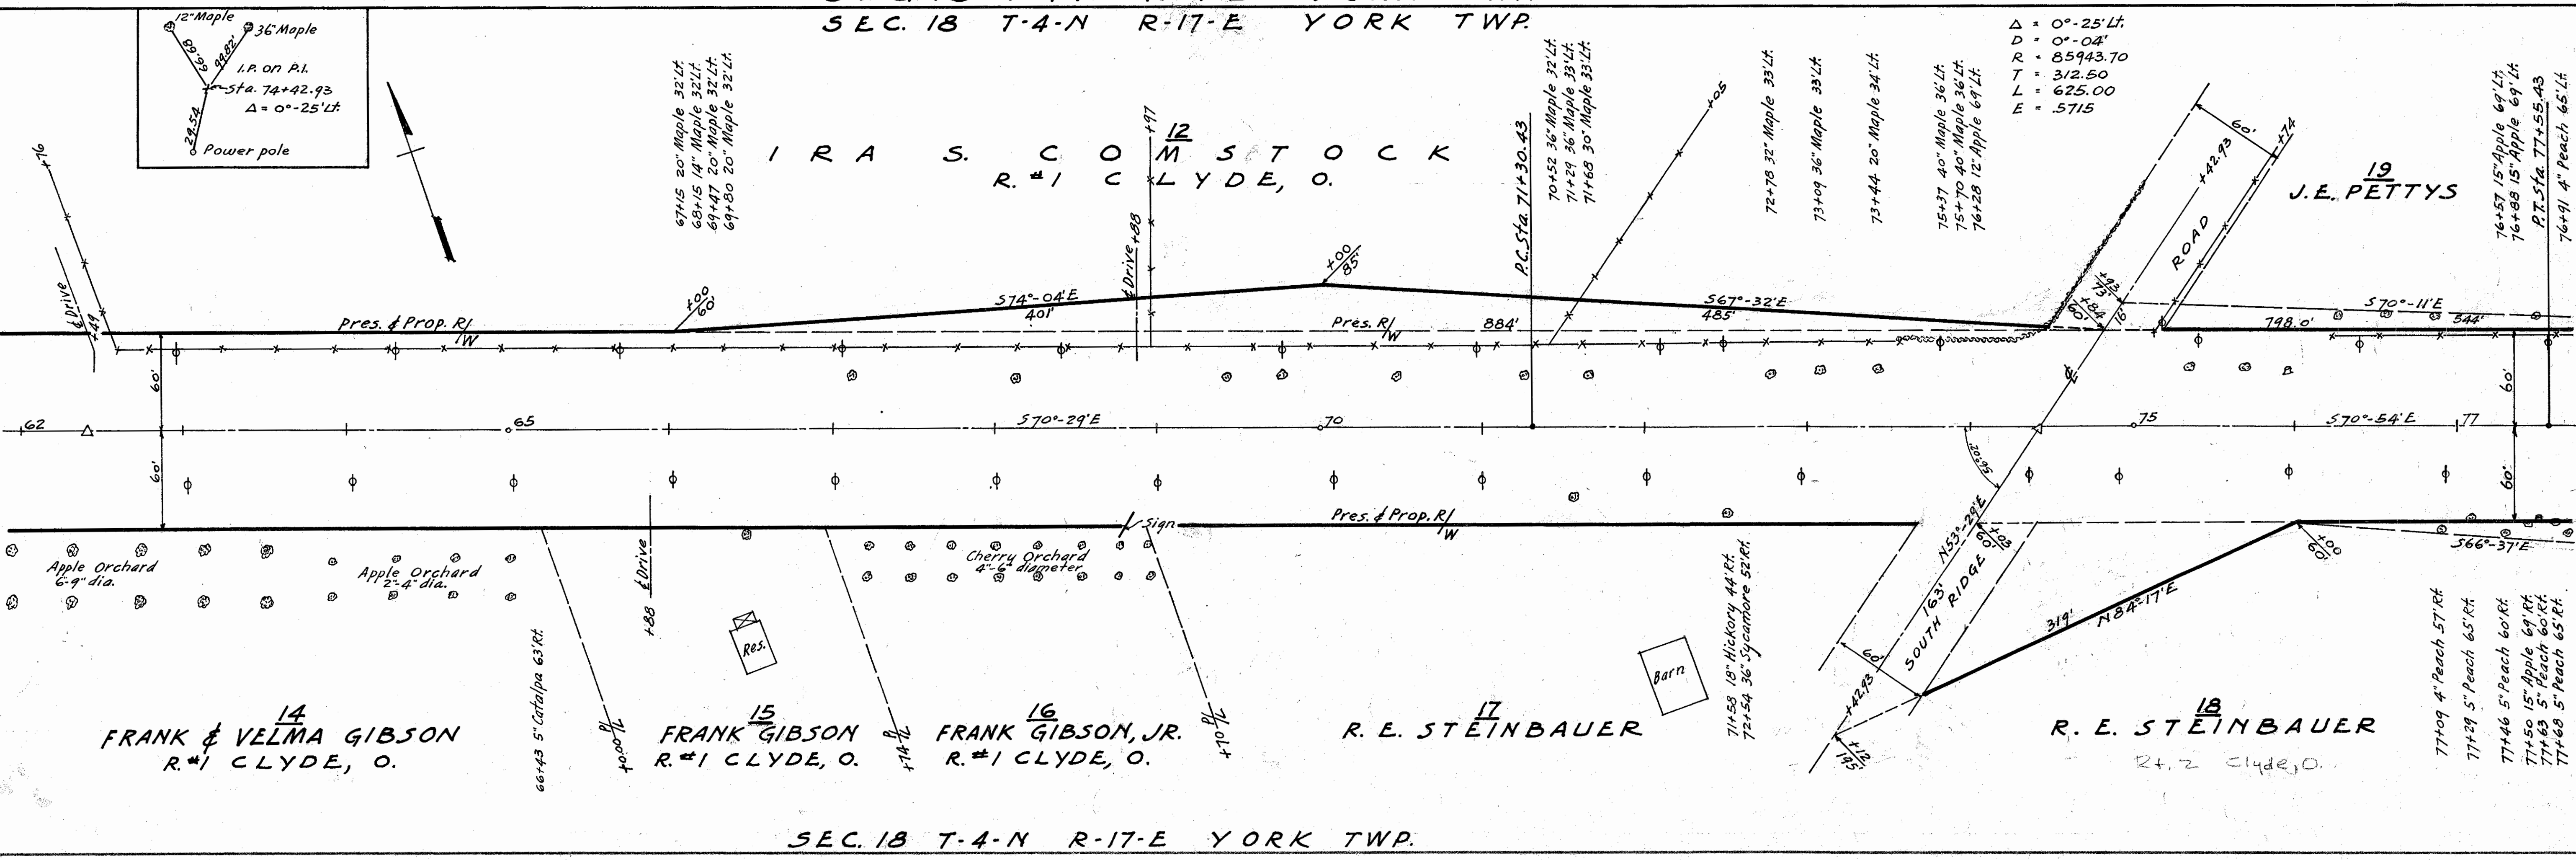

FOR ANY QUESTIONS PLEASE CONTACT ODOT DISTRICT 2 REAL ESTATE AT 419-353-8131

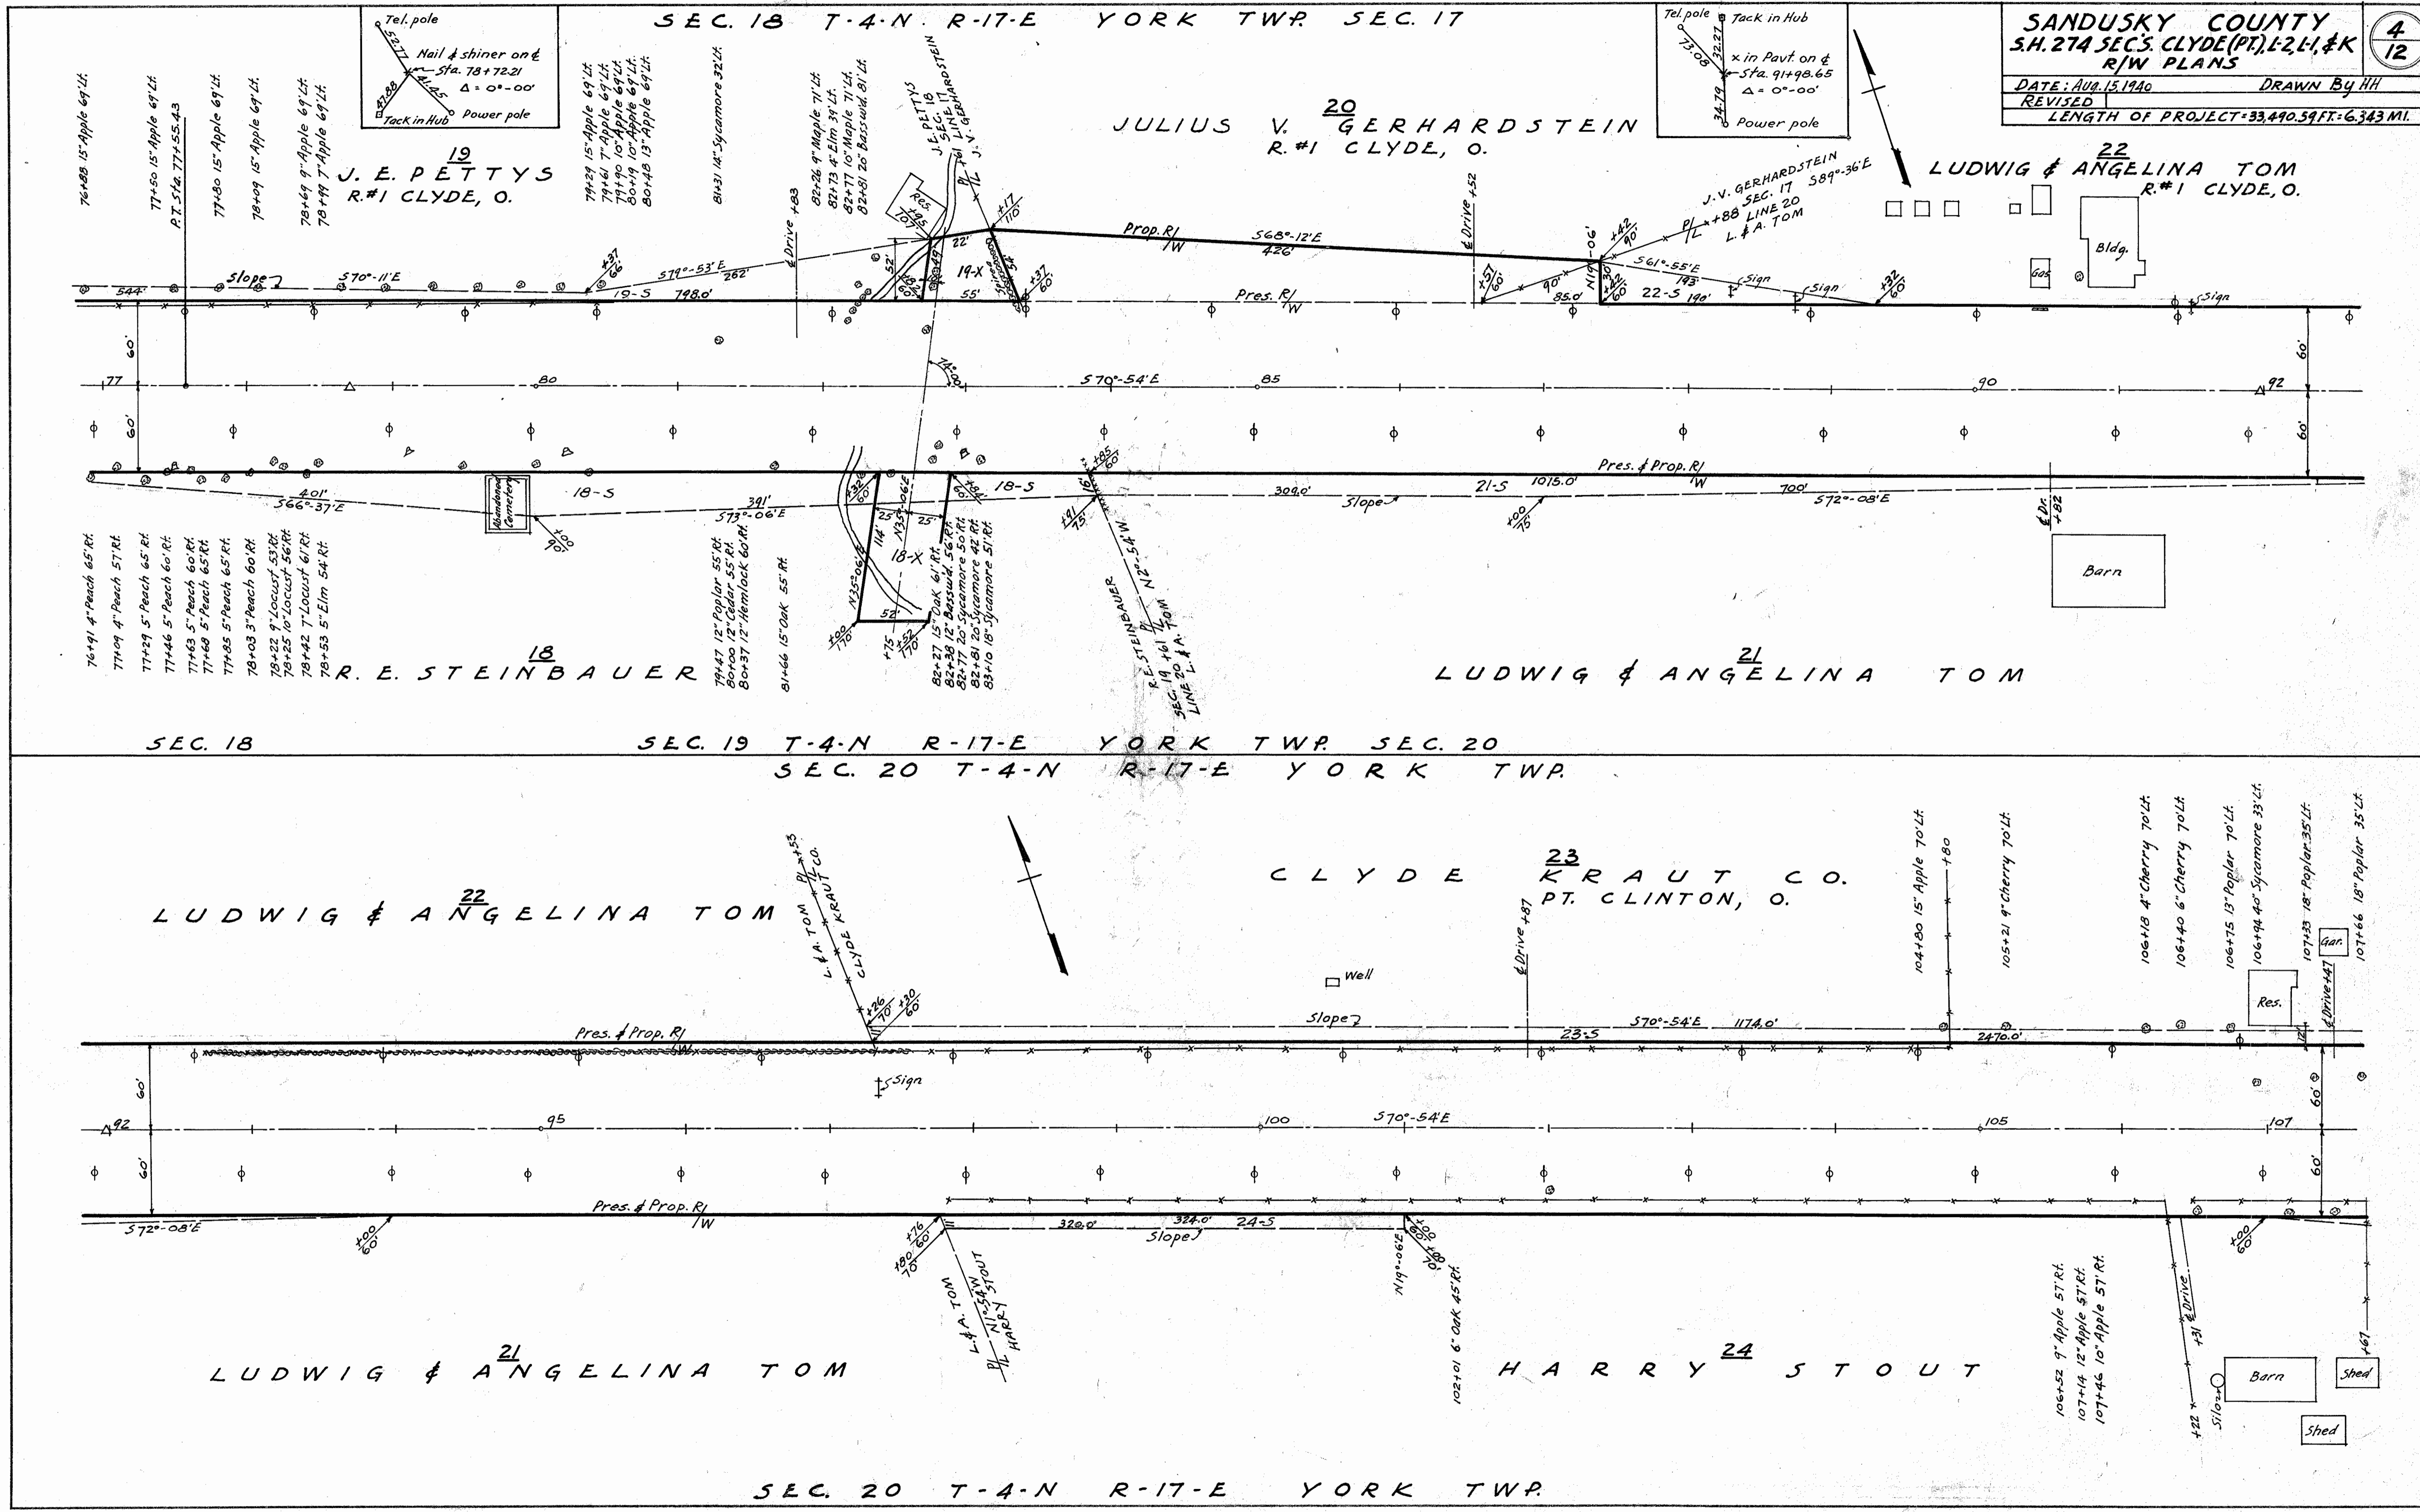


FOR ANY QUESTIONS PLEASE CONTACT ODOT DISTRICT 2 REAL ESTATE AT 419-353-8131

SEC. 20 T-4-N R-17-E YORK TWP.

**SANDUSKY COUNTY**  
**S.H. 274 SECS. CLYDE (PT.), L2, L1, & K**  
**R/W PLANS**


DATE: AUG. 15, 1940 DRAWN BY: H.H.  
 REVISED LENGTH OF PROJECT: 33,490.59 FT. = 6.343 MI.

5  
12

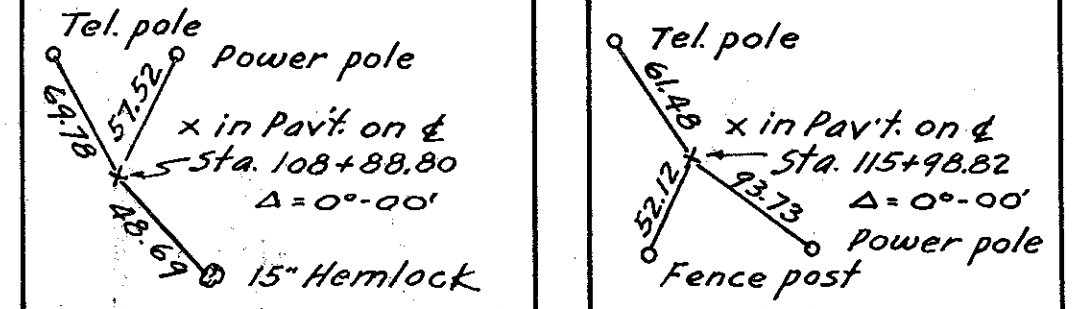

CLYDE KRAUT CO.  
PT. CLINTON, O.

- 116+77 4" Cherry 66' Lt.
- 116+79 5" Cherry 66' Lt.
- 117+55 4" Cherry 66' Lt.
- 117+76 5" Cherry 75' Lt.
- 118+30 1" Cherry 66' Lt.
- 118+55 4" Cherry 75' Lt.
- 119+56 5" Cherry 66' Lt.
- 120+32 1" Cherry 66' Lt.
- 121+30 1" Cherry 75' Lt.
- 121+52 5" Cherry 75' Lt.
- 121+82 1" Cherry 66' Lt.
- 122+05 4" Cherry 66' Lt.
- 122+29 6" Cherry 75' Lt.
- 122+58 1" Cherry 66' Lt.

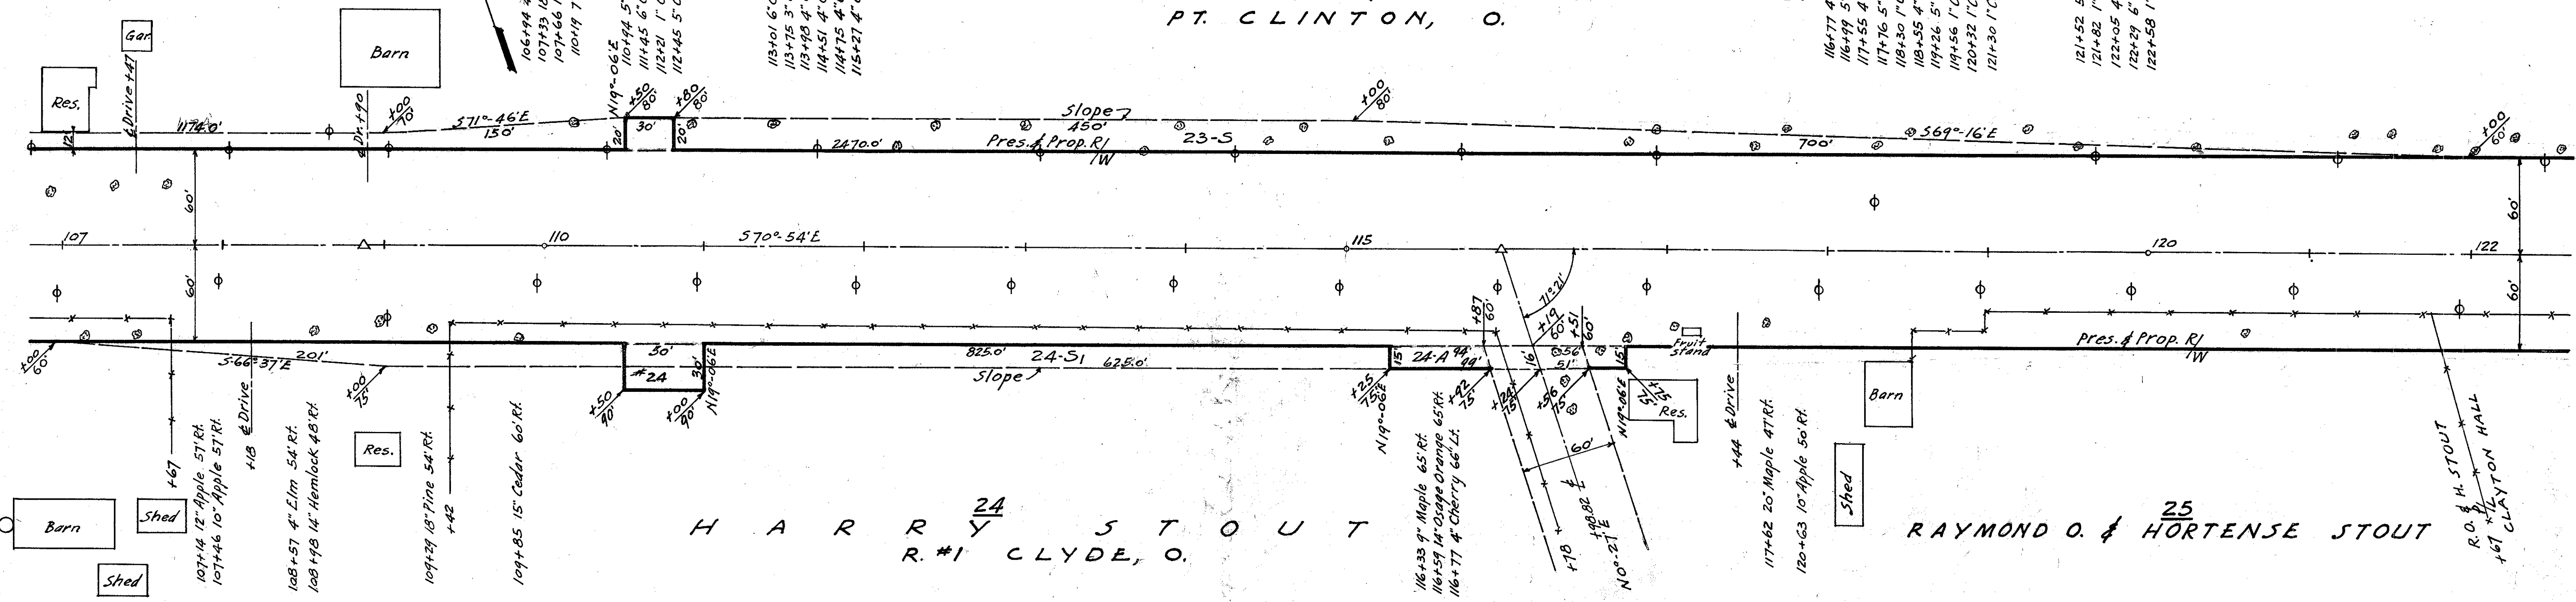

HARRY STOUT  
R. #1 CLYDE, O.


RAYMOND O. & HORTENSE STOUT

SEC. 20 T-4-N R-17-E YORK TWP.  
SEC. 20 T-4-N R-17-E YORK TWP.

CLYDE KRAUT CO.  
 CLYDE KRAUT CO.  
 E. EBERHART

121+82 1" Cherry 66' Lt.  
 122+05 4" Cherry 66' Lt.  
 122+29 6" Cherry 75' Lt.  
 122+53 1" Cherry 66' Lt.  
 122+83 1" Cherry 75' Lt.  
 123+33 1" Cherry 66' Lt.  
 123+56 5" Cherry 75' Lt.  
 124+08 1" Cherry 66' Lt.  
 124+32 2" Cherry 75' Lt.  
 124+59 15" Poplar 58' Lt.  
 124+66 15" Poplar 64' Lt.  
 129+38 7" Walnut 57' Lt.

E. E. EBERHART  
R. #1 CLYDE, O.

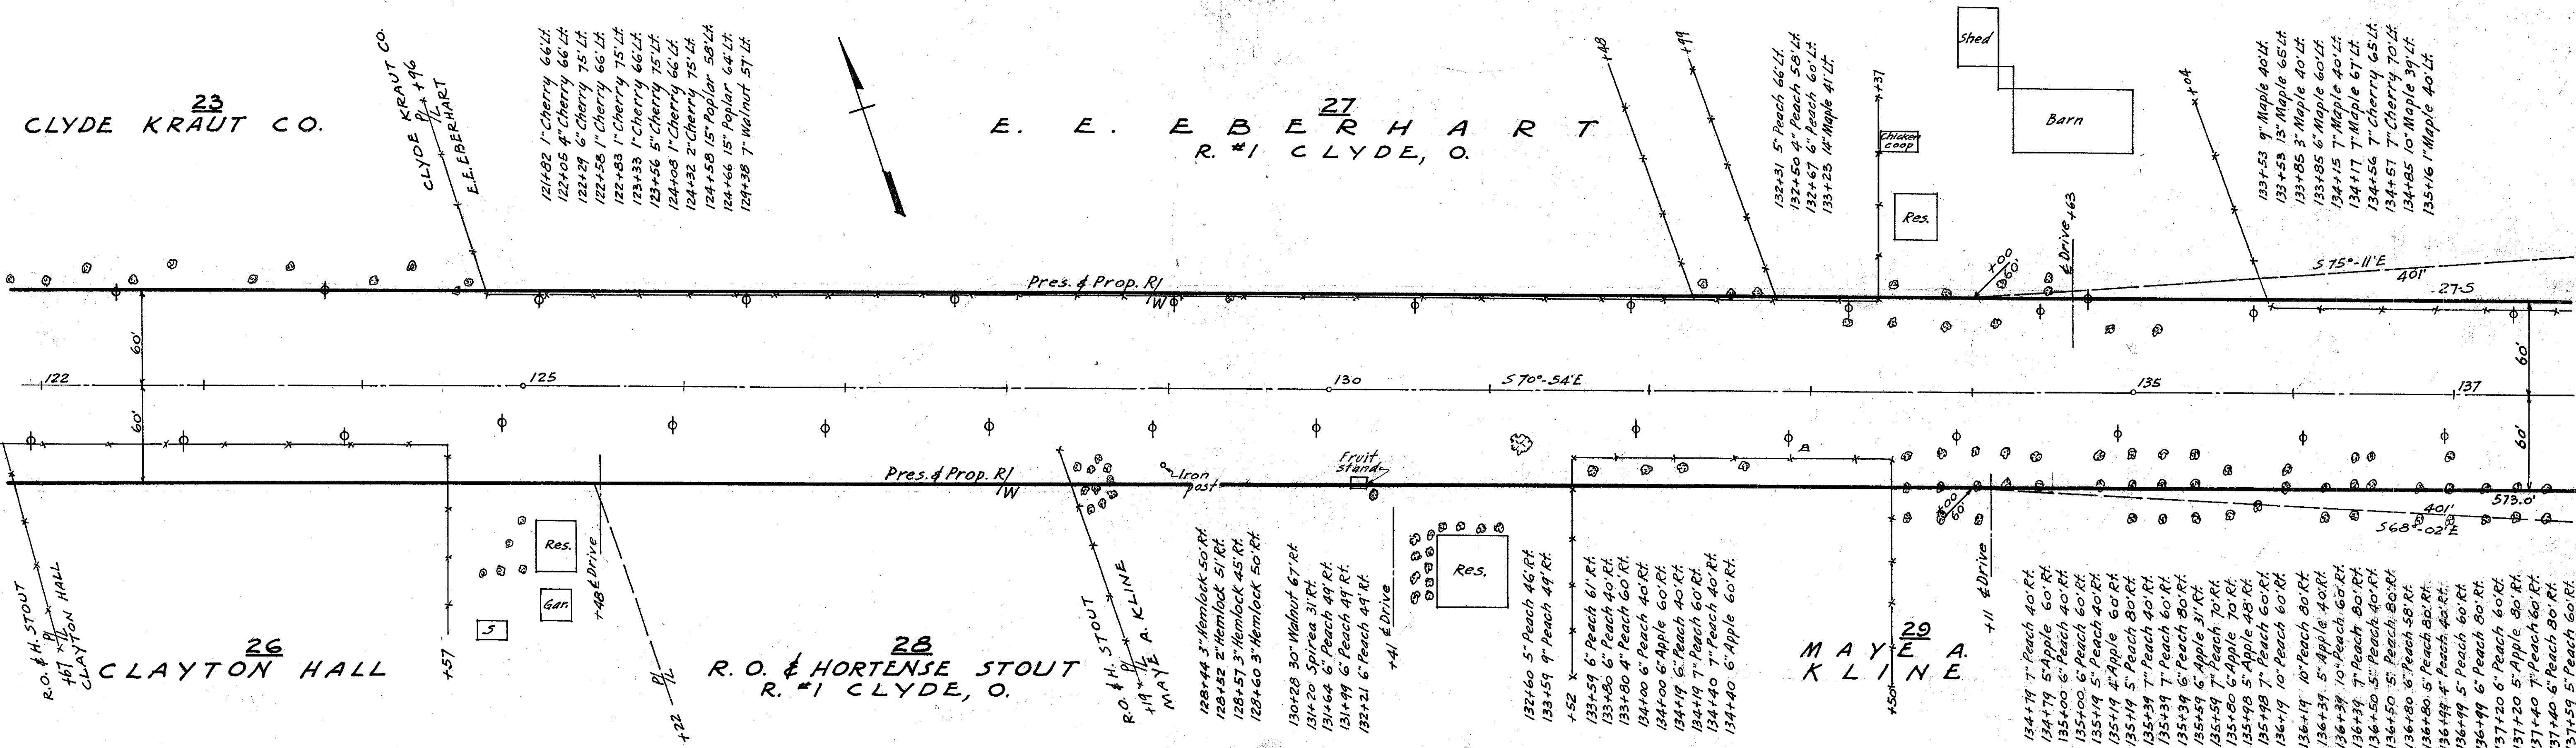



CLAYTON HALL  
R.O. & H. STOUT

R.O. & HORTENSE STOUT  
R. #1 CLYDE, O.

MAYE A. KLINE

SEC. 20 T-4-N R-17-E YORK TWP.

FOR ANY QUESTIONS PLEASE CONTACT ODOT DISTRICT 2 REAL ESTATE AT 419-353-8131

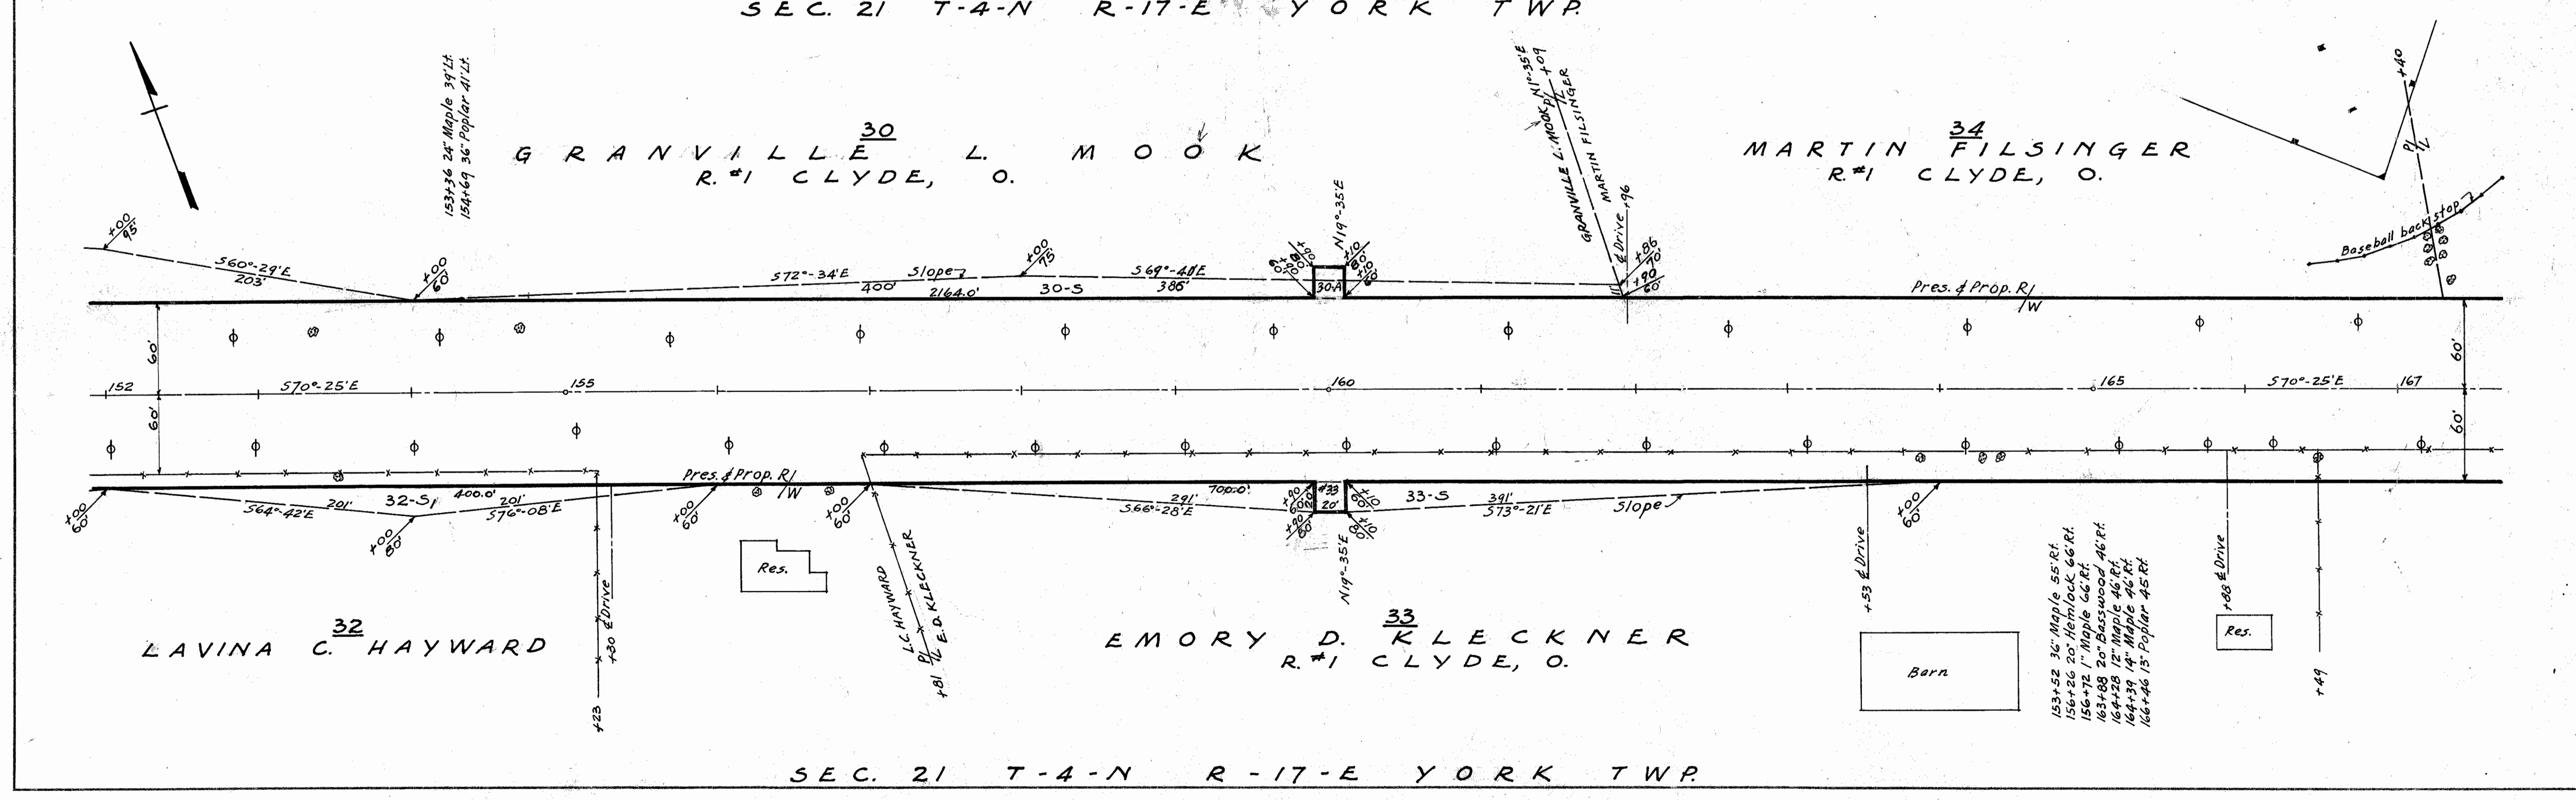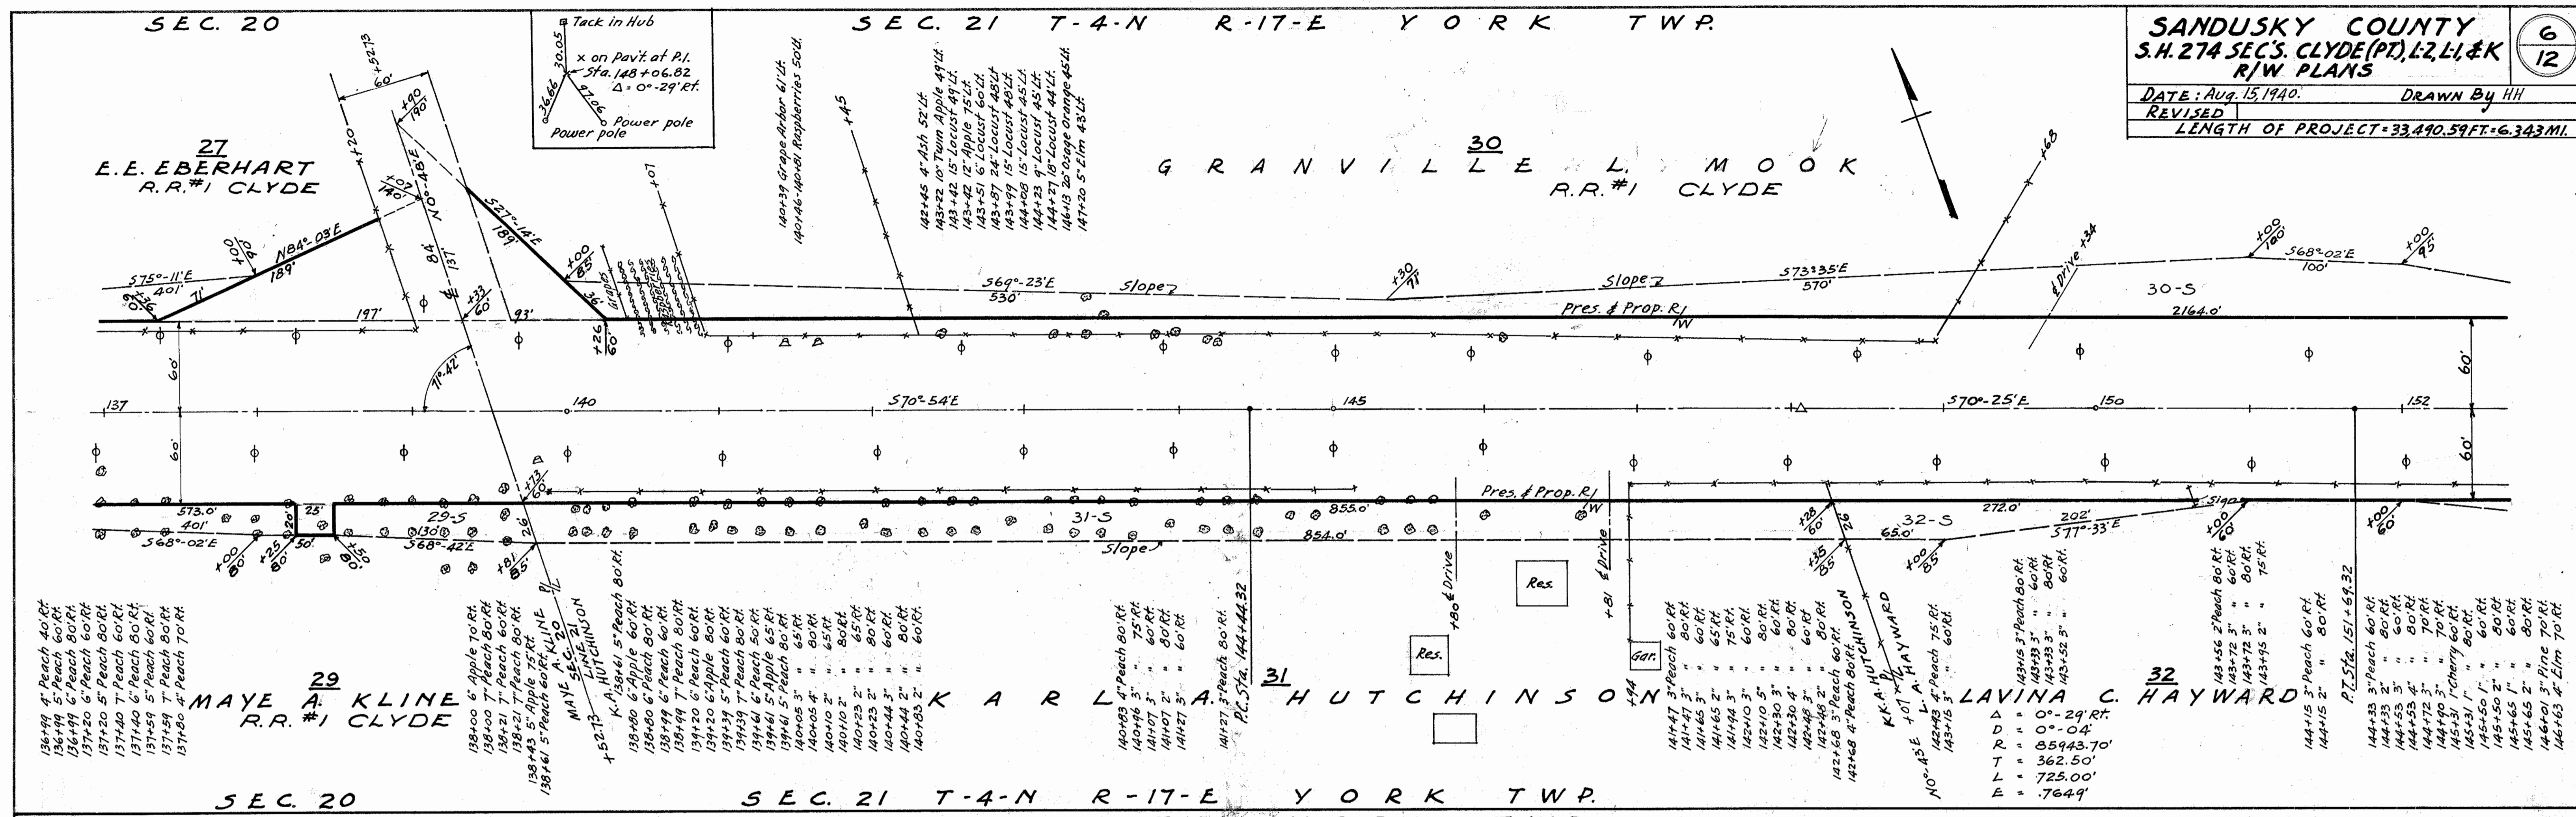

SEC. 21 T-4-N R-17-E YORK TWP.

SANDUSKY COUNTY  
S.H. 274 SEC'S. CLYDE (PT), L2, L1, & K  
R/W PLANS

7  
12

DATE: AUG. 15, 1940 DRAWN BY H.H.  
REVISIONS  
LENGTH OF PROJECT = 33,490.59 FT. = 6.343 MI.

York Centralized  
School

YORK TWP BOARD OF EDUCATION  
R.#4 BELLEVUE, O.

HENRY G. QUIRIN  
R.#1 CLYDE, O.

HATTIE SKILES  
R.#1 CLYDE, O.

GERTRUDE MAY FILSINGER  
R.#1 CLYDE, O.

HORTENSE GRUVER  
R.#1 CLYDE, O.

SEC. 21 T-4-N R-17-E YORK TWP.  
SEC. 21 T-4-N R-17-E YORK TWP.

SEC. 22

HENRY G. QUIRIN  
R.#1 CLYDE, O.

FLOYD GILDENMEISTER  
R.#1 CLYDE, O.

MOLLY L. YOUNGLAS  
R.#4 BELLEVUE, O.



FLOYD GILDENMEISTER  
R.#1 CLYDE, O.

DANIEL P. SWARTZ & WARD E. EMERICK  
R.#1 CLYDE, O.

TOLEDO EDISON CO.  
TOLEDO, O.

SEC. 21 T-4-N R-17-E YORK TWP.

SEC. 22

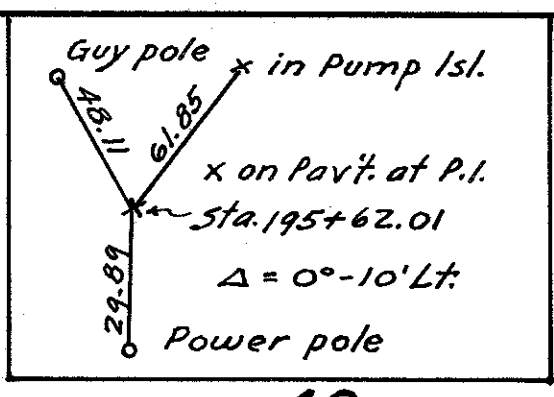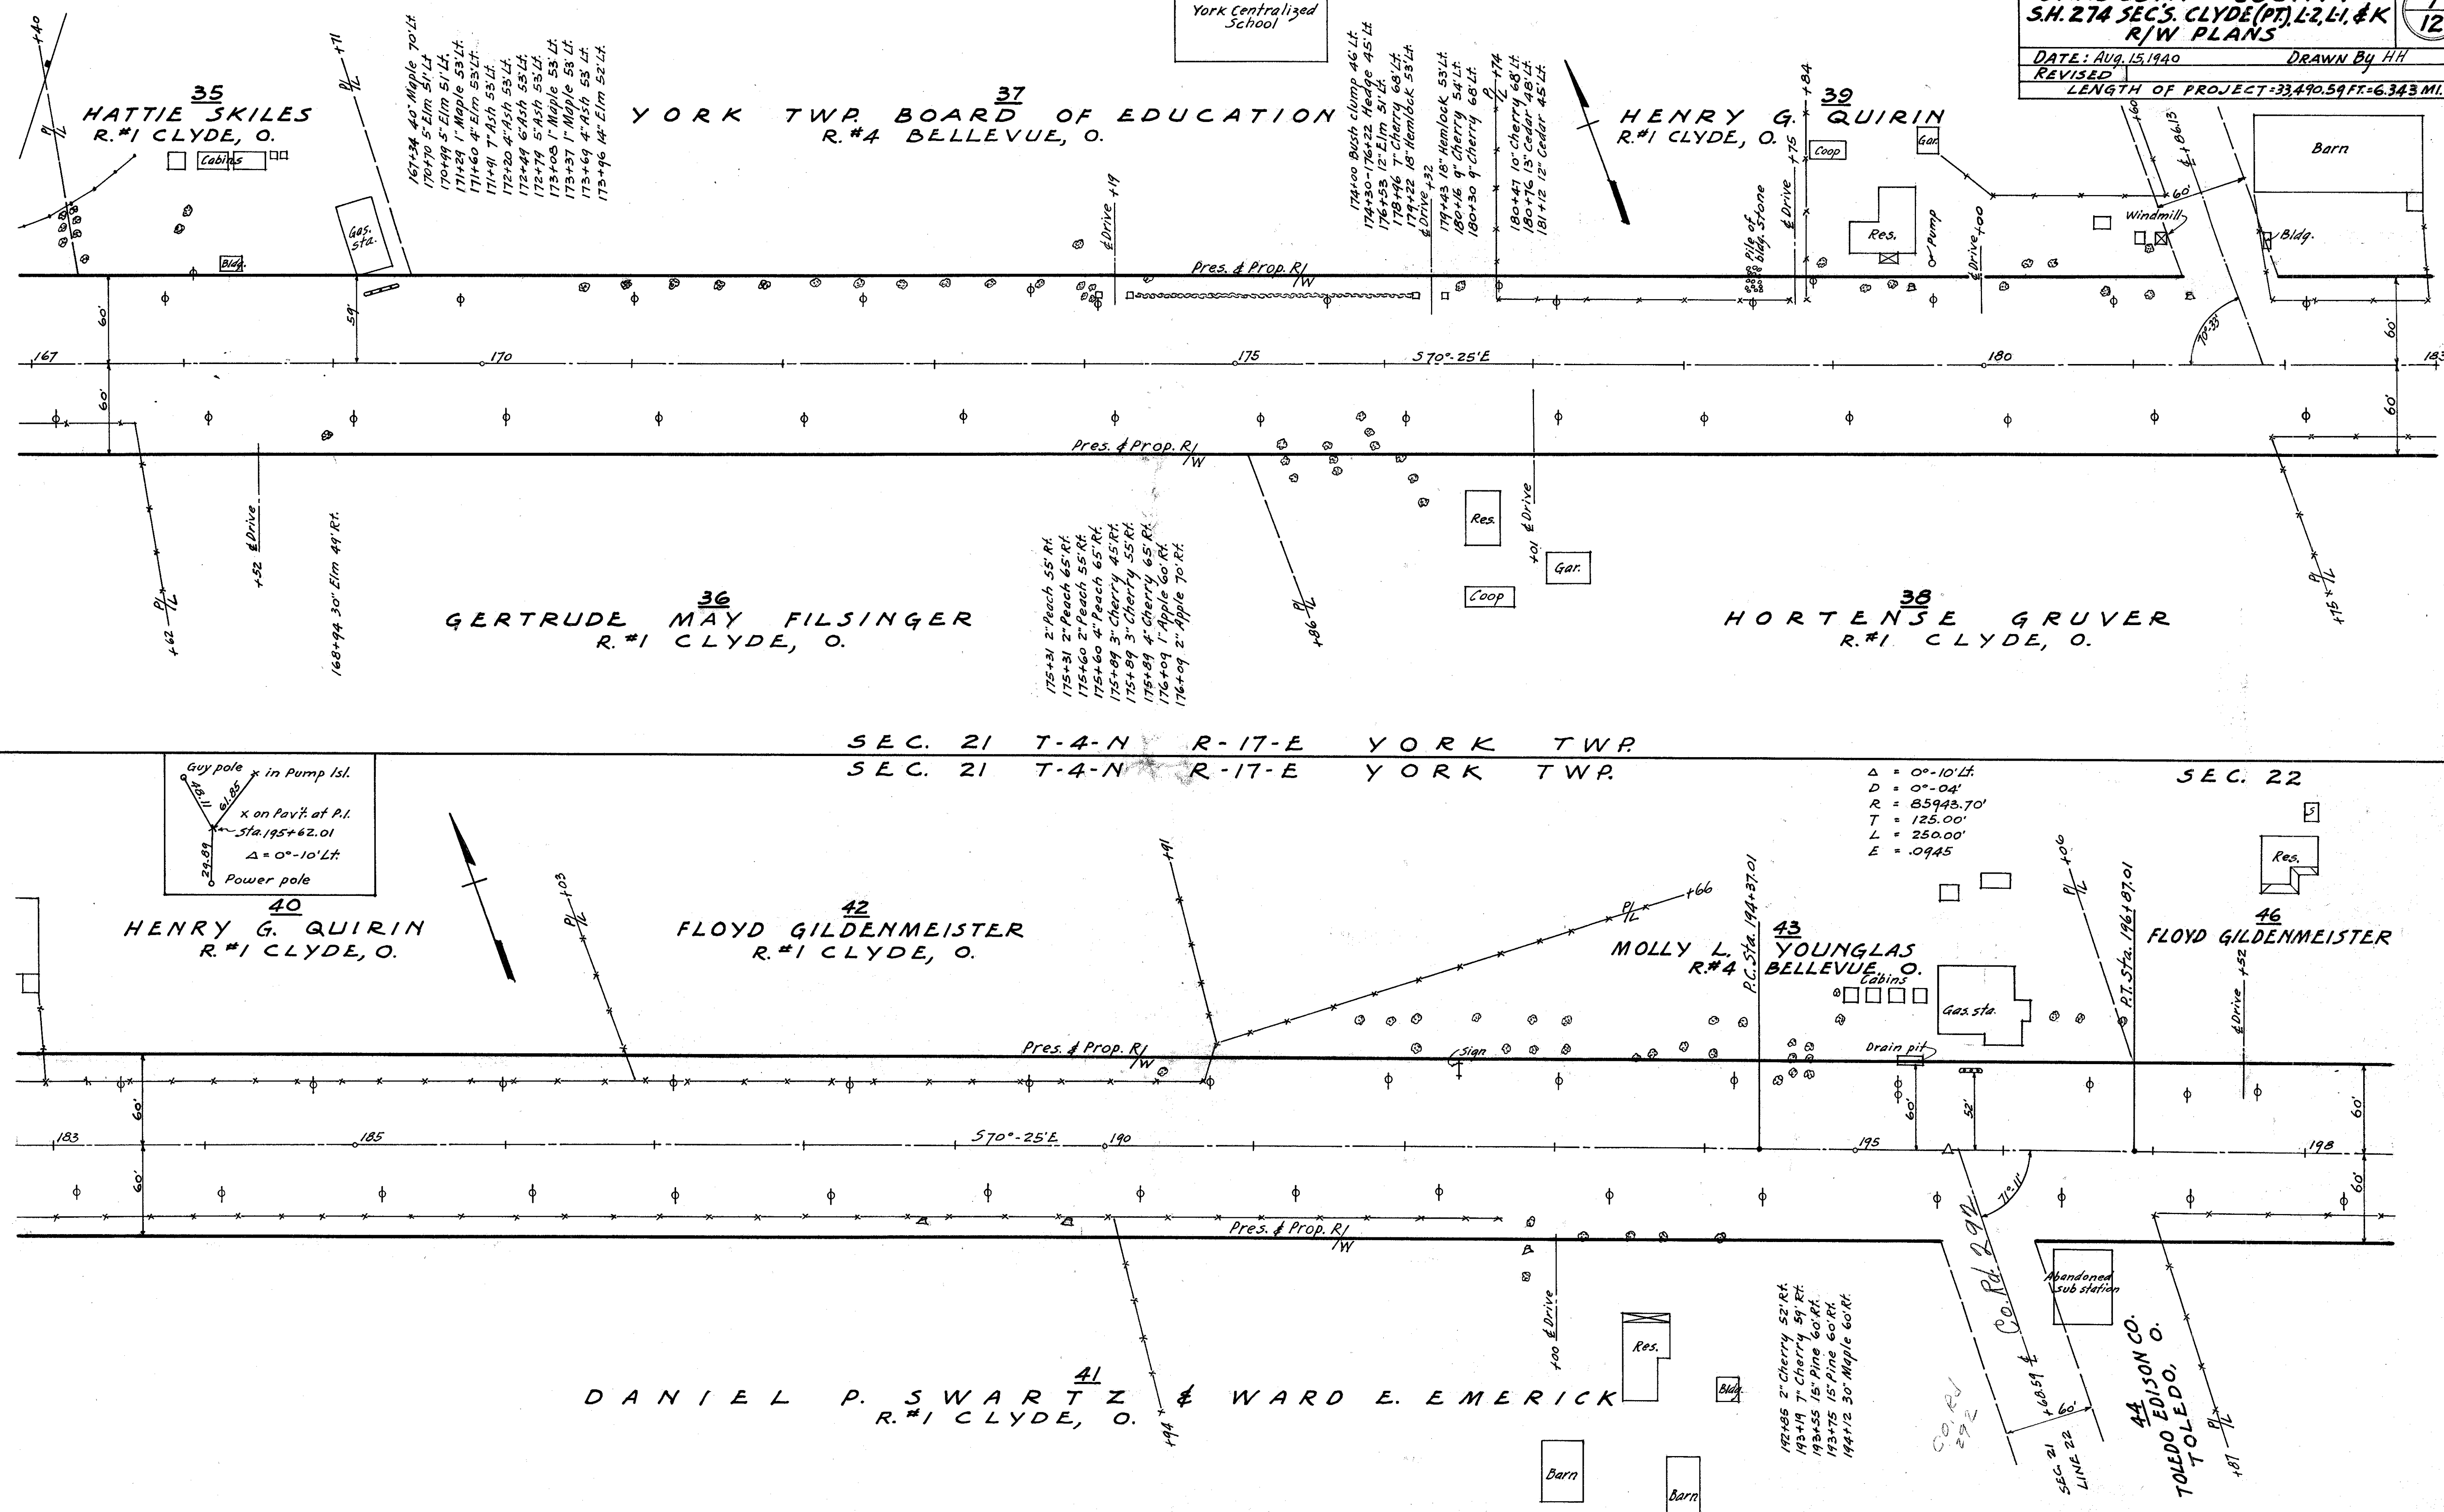

- Delta = 0°-10' Lt.
- D = 0°-04'
- R = 85943.70'
- T = 125.00'
- L = 250.00'
- E = .0945

- 192+85 2" Cherry 52' Rt.
- 193+19 7" Cherry 59' Rt.
- 193+55 15" Pine 60' Rt.
- 193+75 15" Pine 60' Rt.
- 194+12 30" Maple 60' Rt.



FOR ANY QUESTIONS PLEASE CONTACT ODOT DISTRICT 2 REAL ESTATE AT 419-353-8131

SEC. 22 T-4-N R-17-E YORK TWP.

**SANDUSKY COUNTY**  
 S.H. 274 SEC'S CLYDE (PT), L-2, L-1, & K  
 R/W PLANS


DATE: Aug. 15, 1940 DRAWN BY: HH  
 REVISED: 12/5/40  
 LENGTH OF PROJECT=33,490.59 FT.=6.343 MI.

8/12

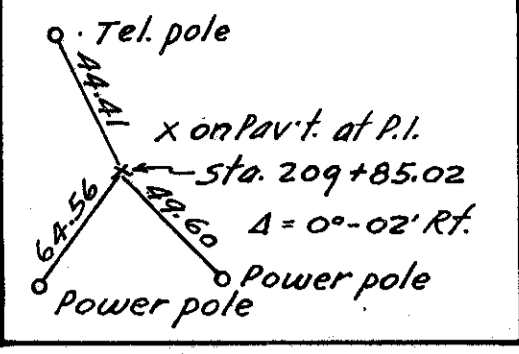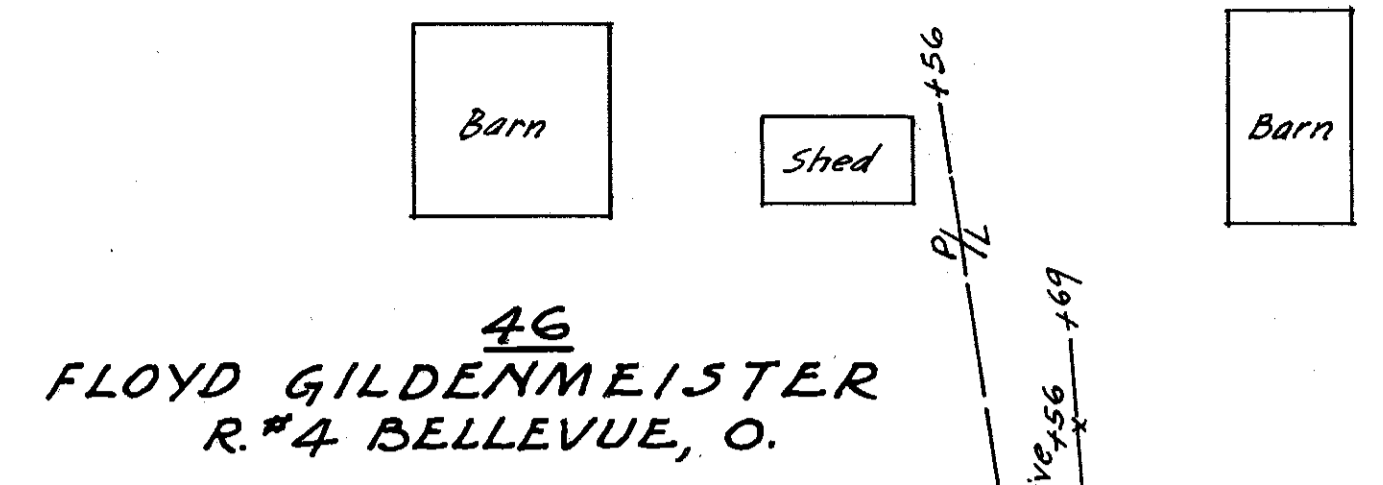

47  
GEORGE L. & HARRY L. KAUFMAN  
R.#4 BELLEVUE, O.


1  
GEORGE A. MOSCRIP  
R.#4 BELLEVUE, O.

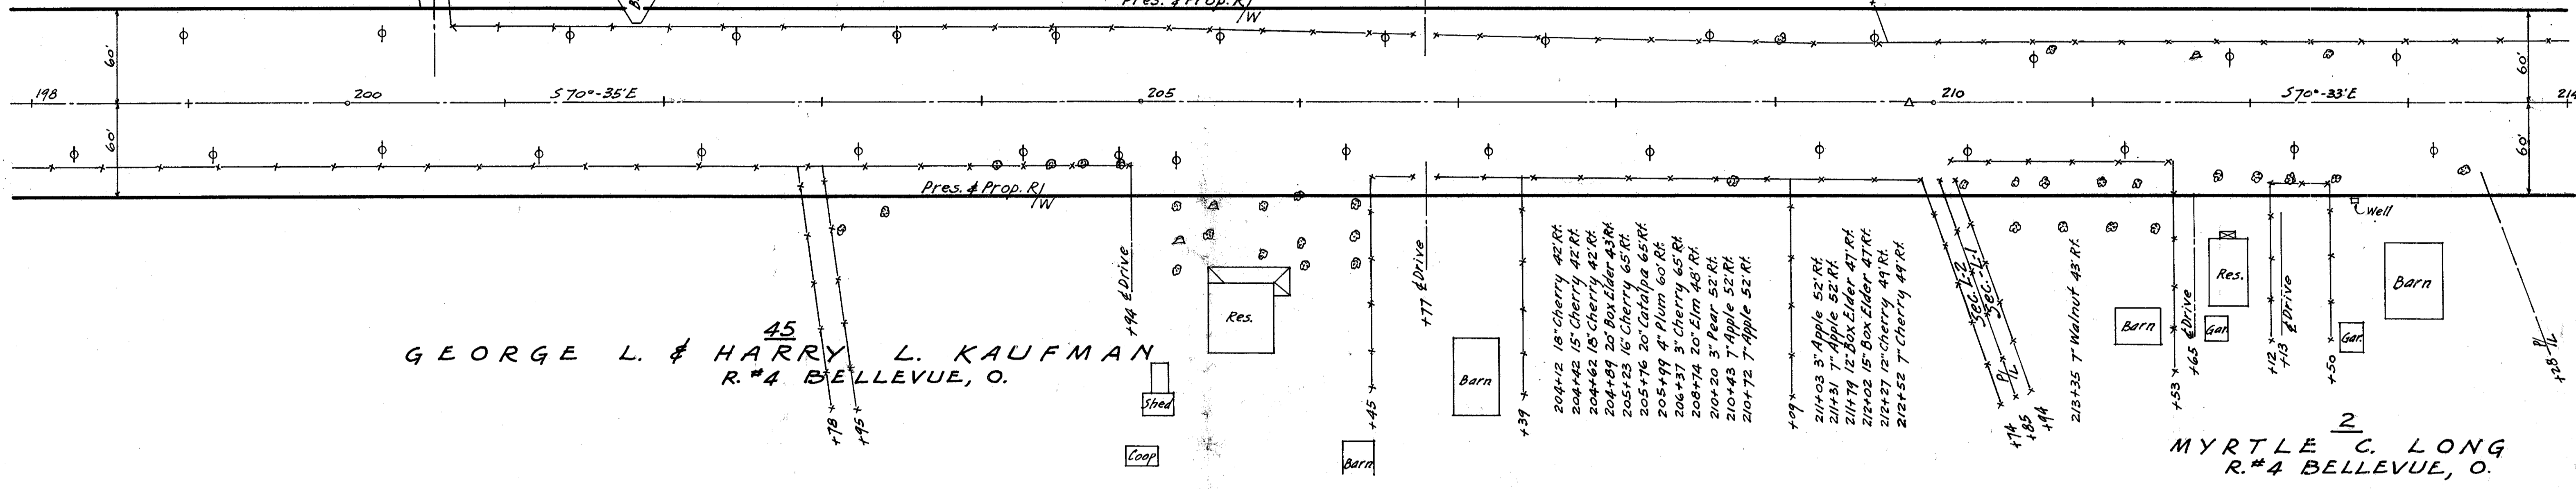


45  
GEORGE L. & HARRY L. KAUFMAN  
R.#4 BELLEVUE, O.

2  
MYRTLE C. LONG  
R.#4 BELLEVUE, O.

SEC. 22 T-4-N R-17-E YORK TWP.  
SEC. 22 T-4-N R-17-E YORK TWP.

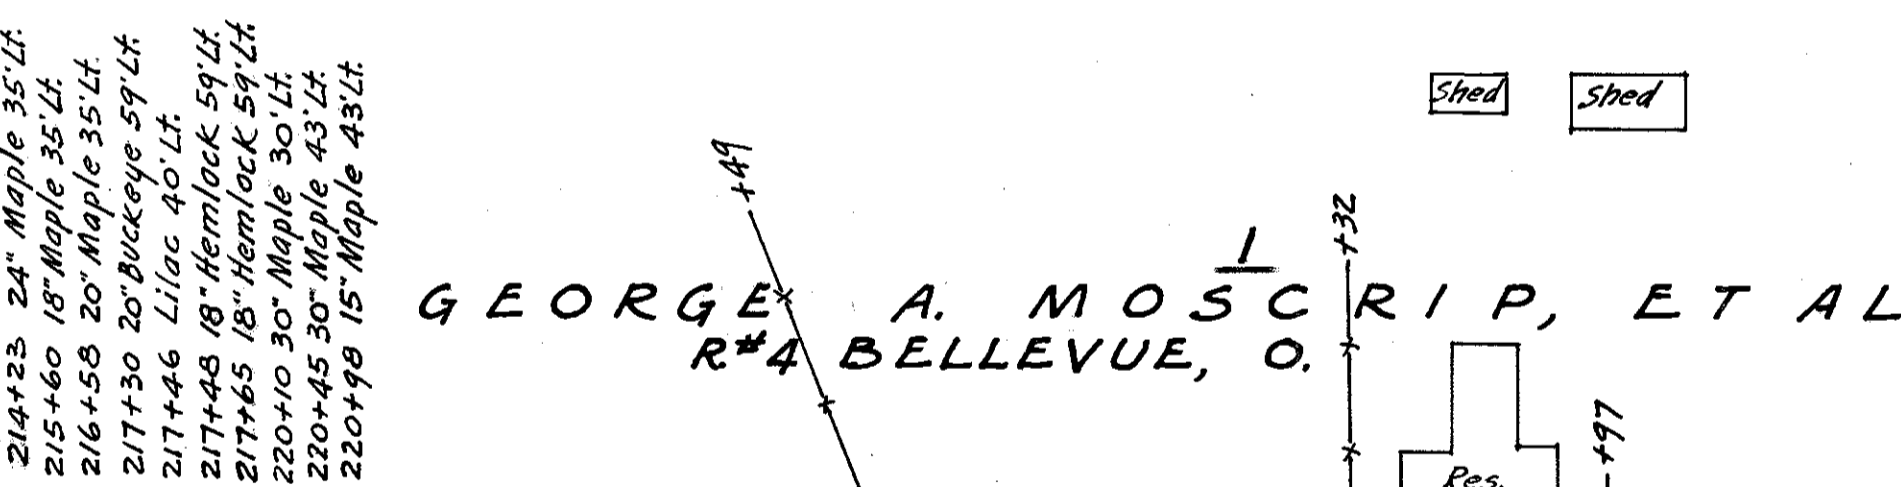

1  
GEORGE A. MOSCRIP, ET AL  
R.#4 BELLEVUE, O.

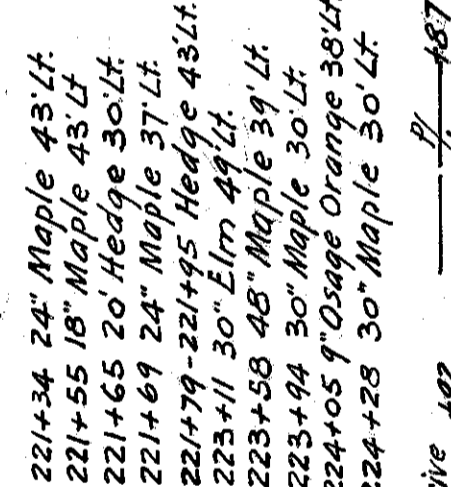


4  
YORK TWP TRUSTEES  
R.#4 BELLEVUE, O.

LAWRENCE H. COLLINS, O.  
R.#4 BELLEVUE, O.

16  
BD OF EDUCATION TWP, O.  
DIST.#8 BELLEVUE, O.

7  
HERBERT C. HAYWARD  
ET AL  
R.#4 BELLEVUE, O.

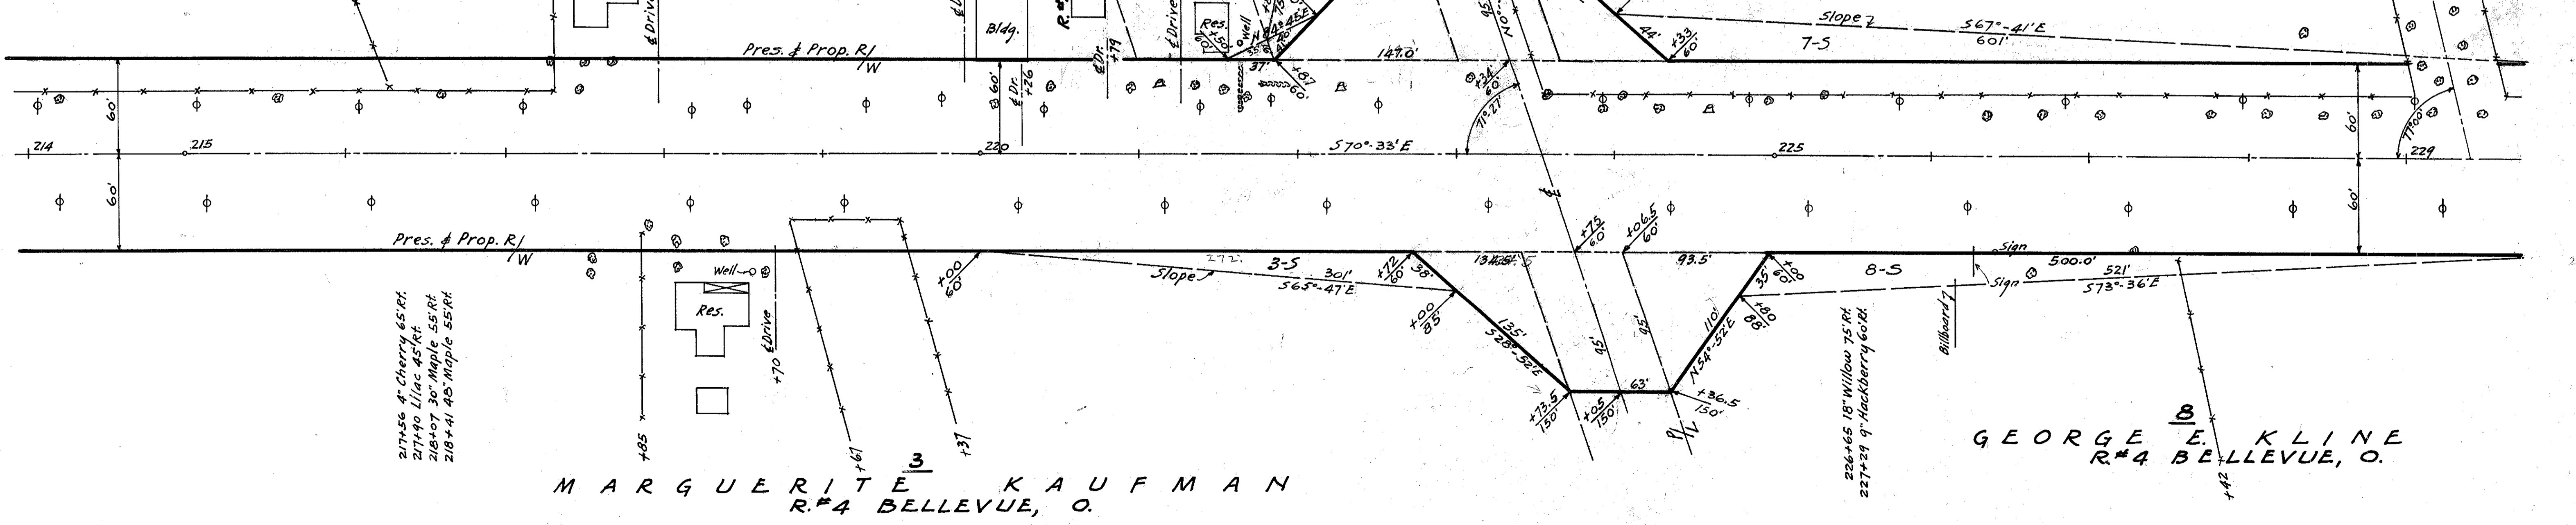

- 217+56 4' Cherry 65' Rt.
- 217+90 Lilac 45' Lt.
- 218+07 30' Maple 55' Rt.
- 218+41 45' Maple 55' Rt.

3  
MARGUERITE KAUFMAN  
R.#4 BELLEVUE, O.

8  
GEORGE E. KLINE  
R.#4 BELLEVUE, O.

SEC. 22 T-4-N R-17-E YORK TWP.



FOR ANY QUESTIONS PLEASE CONTACT ODOT DISTRICT 2 REAL ESTATE AT 419-353-8131

SEC. 22 T-4-N R-17-E YORK TWP.


**SANDUSKY COUNTY**  
 S.H. 274 SEC'S. CLYDE (PT), L2, L1, & K  
 R/W PLANS

DATE: Aug. 15, 1940 DRAWN BY: HH  
 REVISED: \_\_\_\_\_  
 LENGTH OF PROJECT: 33,490.59 FT. = 6.343 MI.

9  
12

HERBERT C. <sup>7</sup> HAYWARD, ET AL  
R.#4 BELLEVUE, O.

C. L. SWARTZ <sup>9</sup>  
R.#4 BELLEVUE, O.

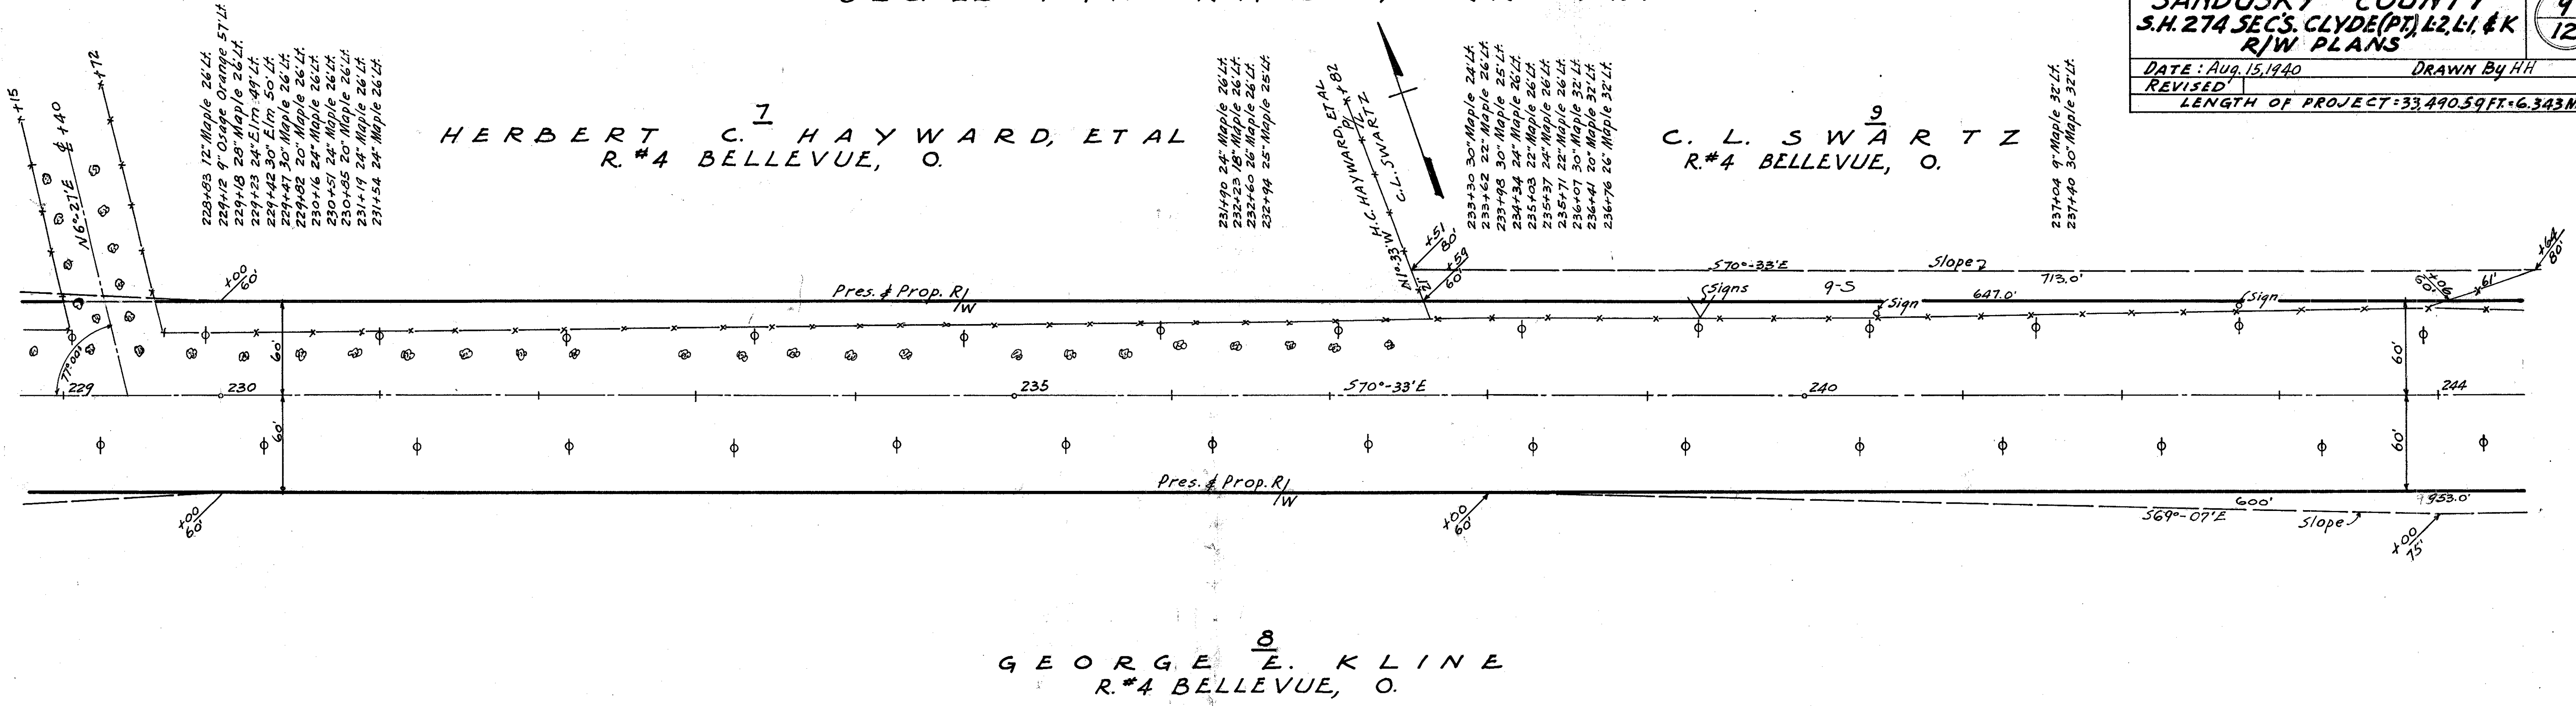

GEORGE E. <sup>8</sup> KLINE  
R.#4 BELLEVUE, O.


SEC. 22 T-4-N R-17-E YORK TWP.  
SEC. 27 T-4-N R-17-E YORK TWP. SEC. 26

C. L. SWARTZ <sup>9</sup>

EDITH M. <sup>11</sup> CHILDS  
R.#4 BELLEVUE, O.

ROBERT A. <sup>1</sup> SLOCUM  
SEC. 26

SARAH M. KLINE <sup>3</sup>

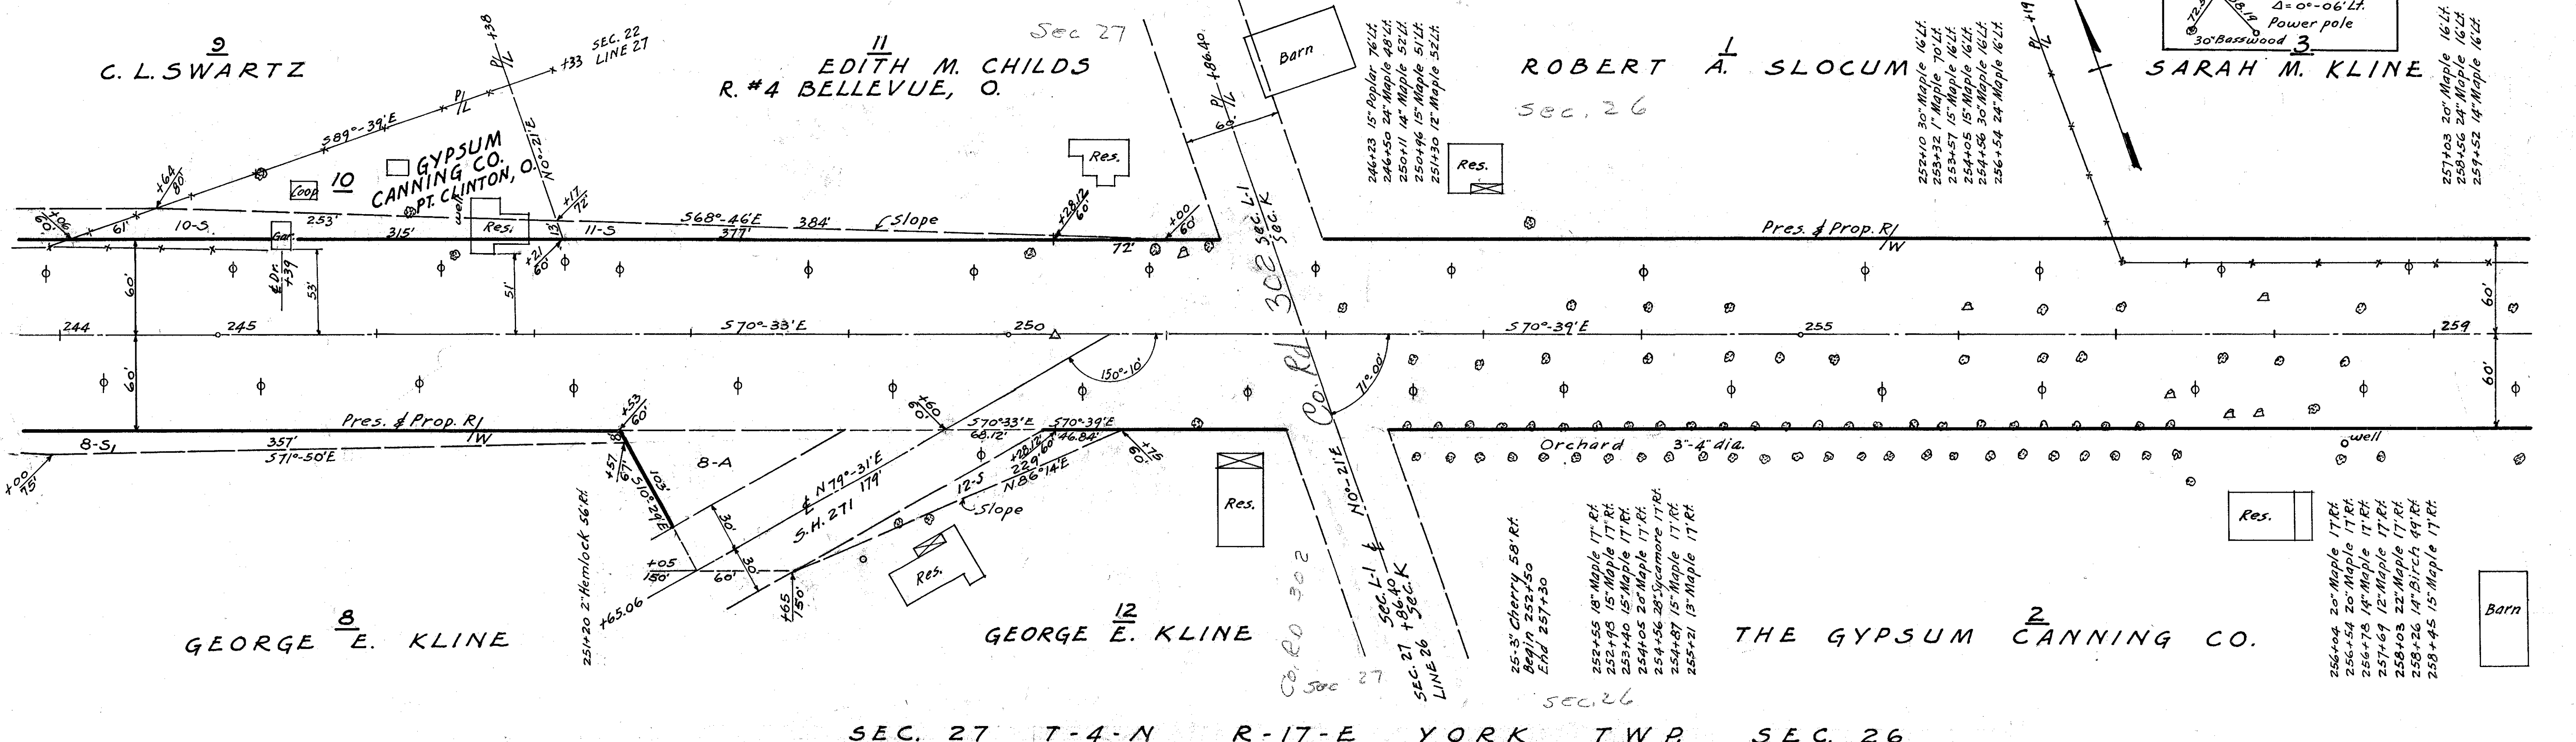

GEORGE E. <sup>8</sup> KLINE

GEORGE E. <sup>12</sup> KLINE

THE GYPSUM <sup>2</sup> CANNING CO.

SEC. 27 T-4-N R-17-E YORK TWP. SEC. 26

FOR ANY QUESTIONS PLEASE CONTACT ODOT DISTRICT 2 REAL ESTATE AT 419-353-8131


SEC. 26 T-4-N R-17-E YORK TWP.

SANDUSKY COUNTY  
S.H. 274 SECS. CLYDE (PT), L2L1, & K  
R/W PLANS


DATE: Aug. 15, 1940 DRAWN BY HH

REVISI  
LENGTH OF PROJECT: 35490.59 FT. = 6.343 MI.

10  
12

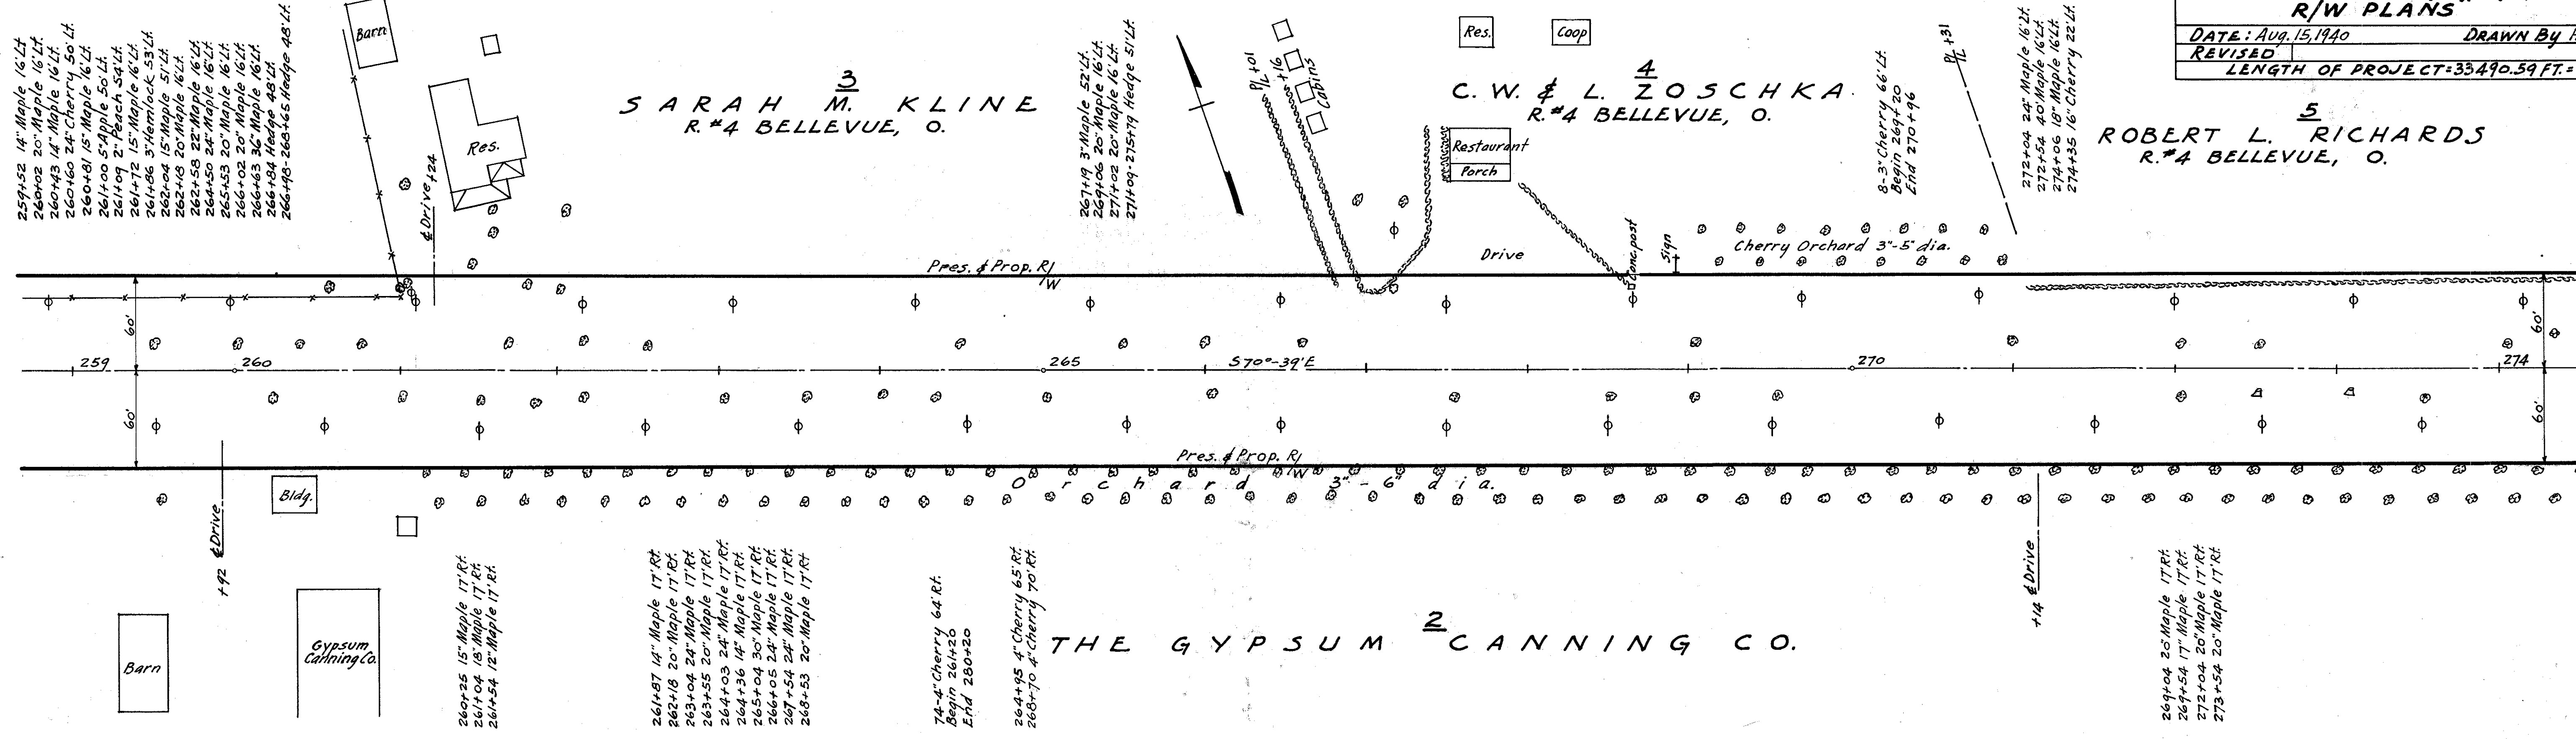

SEC. 26 T-4-N R-17-E YORK TWP.  
SEC. 26 T-4-N R-17-E YORK TWP.

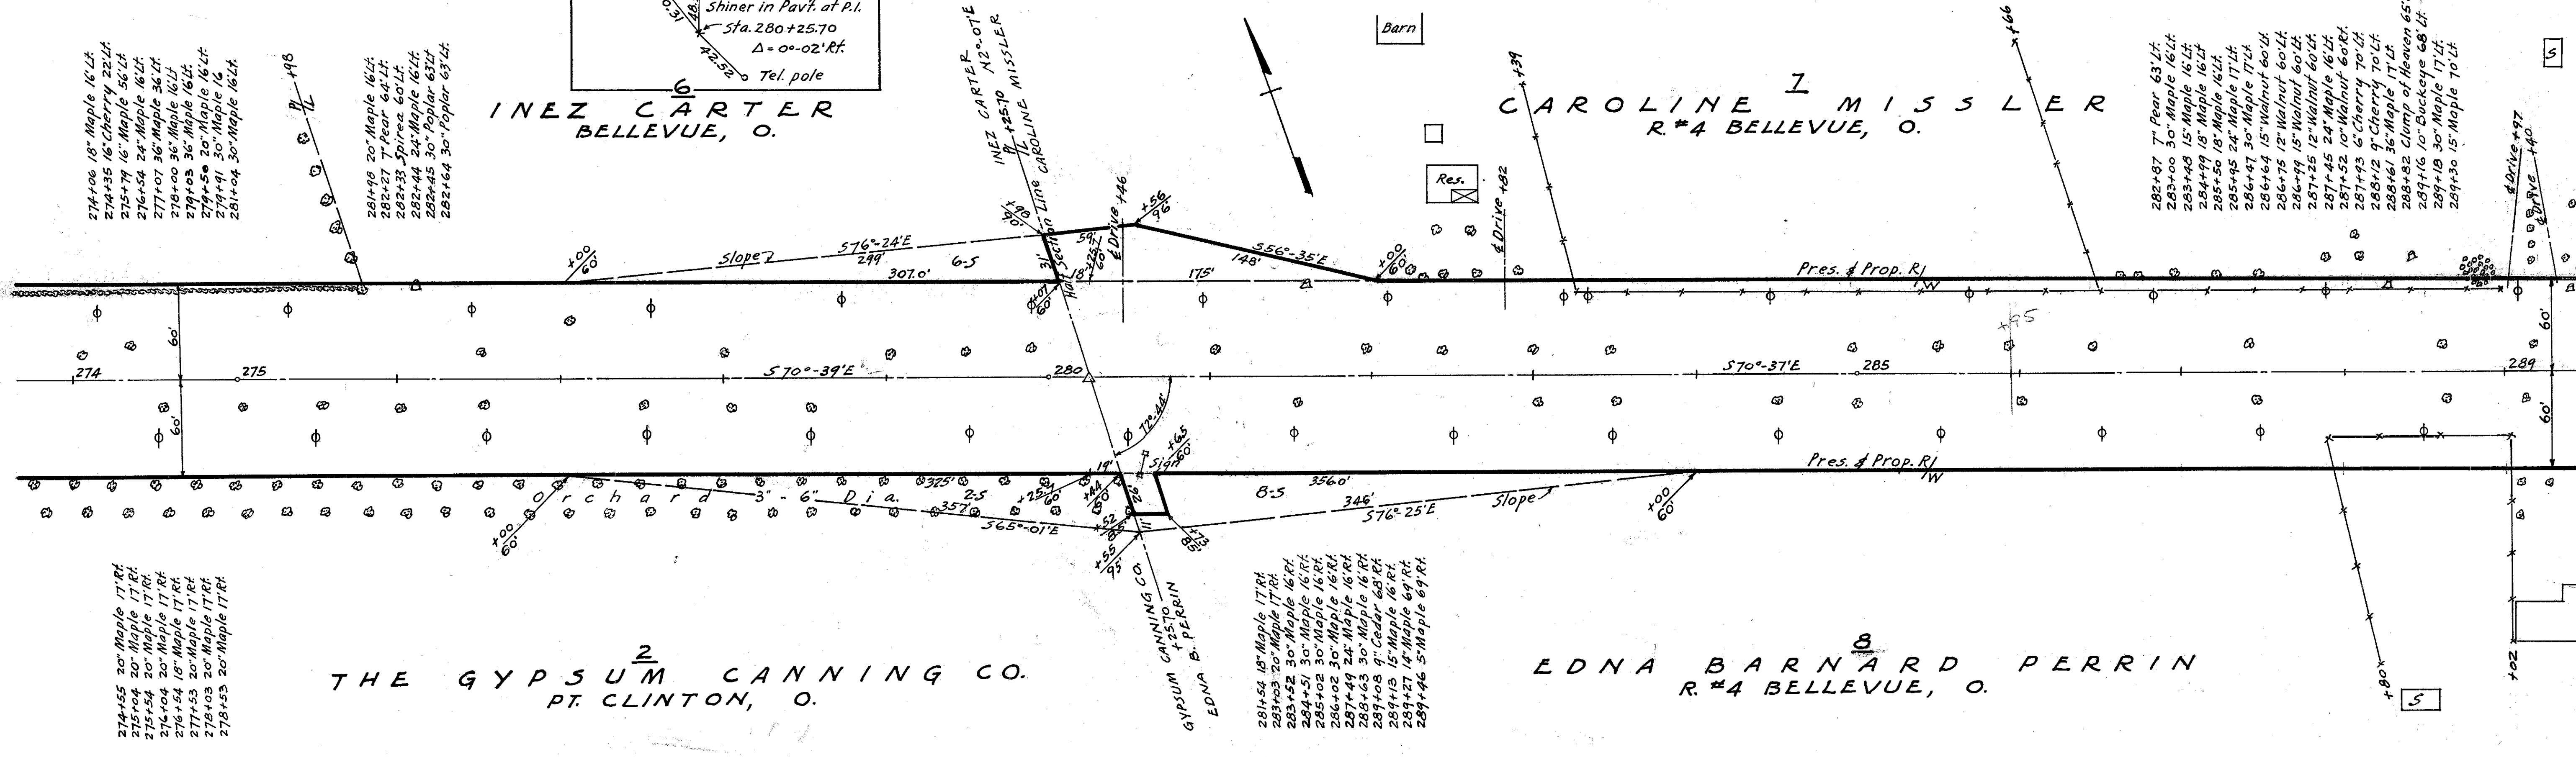

SEC. 26 T-4-N R-17-E YORK TWP.



FOR ANY QUESTIONS PLEASE CONTACT ODOT DISTRICT 2 REAL ESTATE AT 419-353-8131

SEC. 26 T-4-N R-17-E YORK TWP.



**SANDUSKY COUNTY**  
 S.H. 274 SECS. CLYDE (PT.), 12, 11, & 10  
 R/W PLANS

DATE: AUG. 15, 1940 DRAWN BY: H.H.  
 REVISED: \_\_\_\_\_  
 LENGTH OF PROJECT: 33,490.59 FT. = 6.343 MI.

11  
12

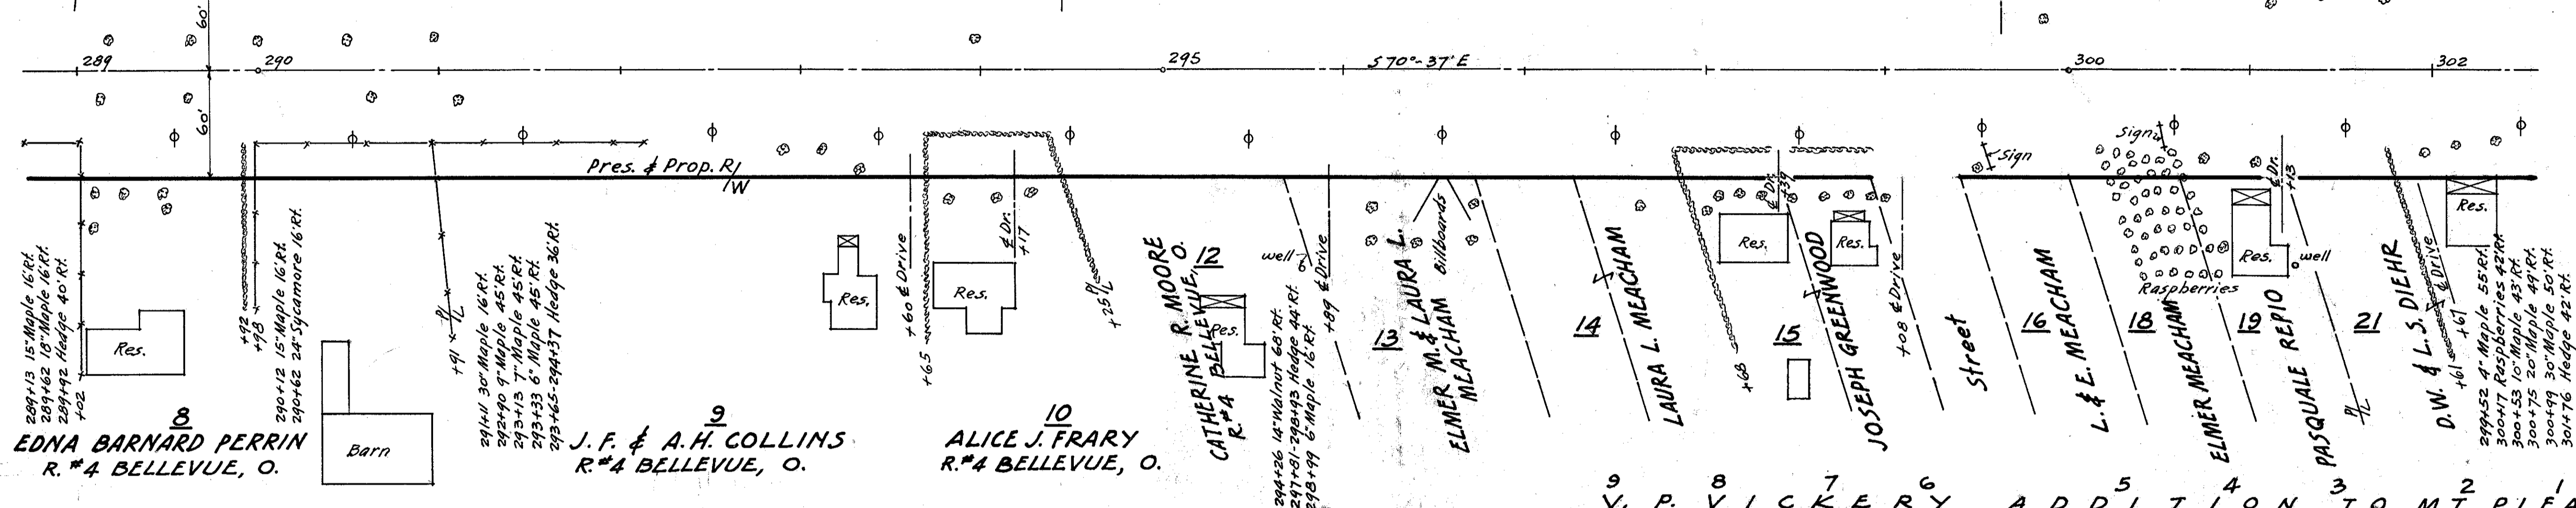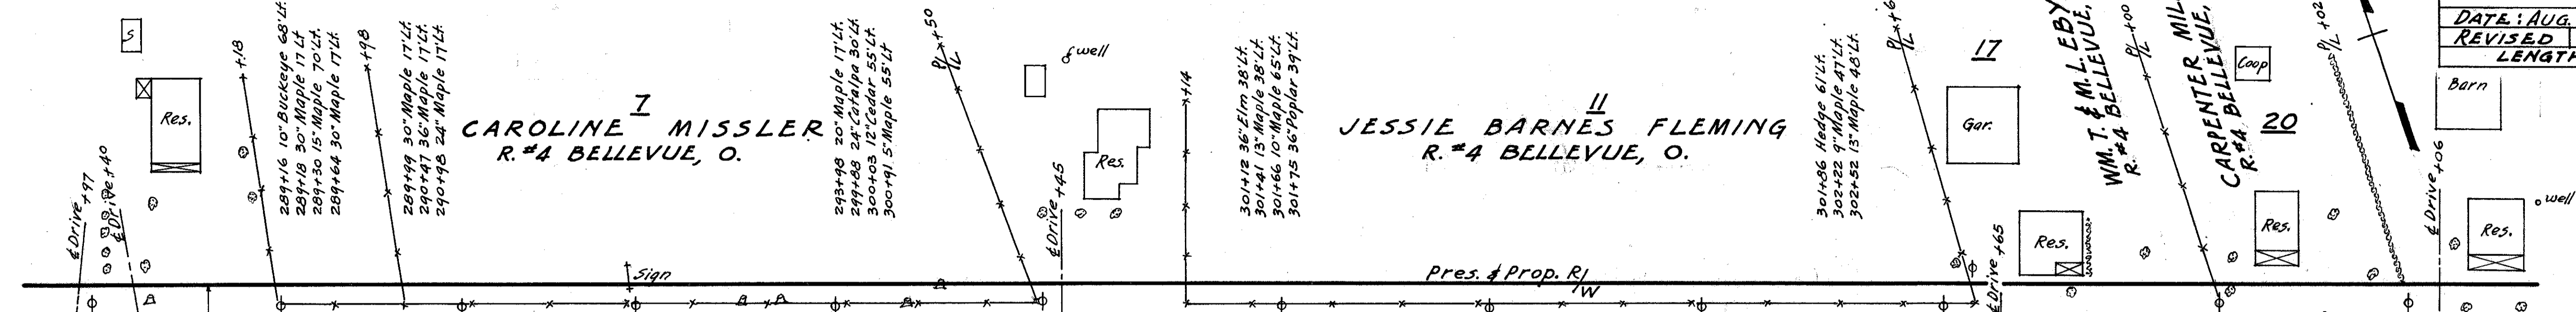

SEC. 26 T-4-N R-17-E YORK TWP. SEC. 25 ORIGINAL PLAT OF MT. PLEASANT

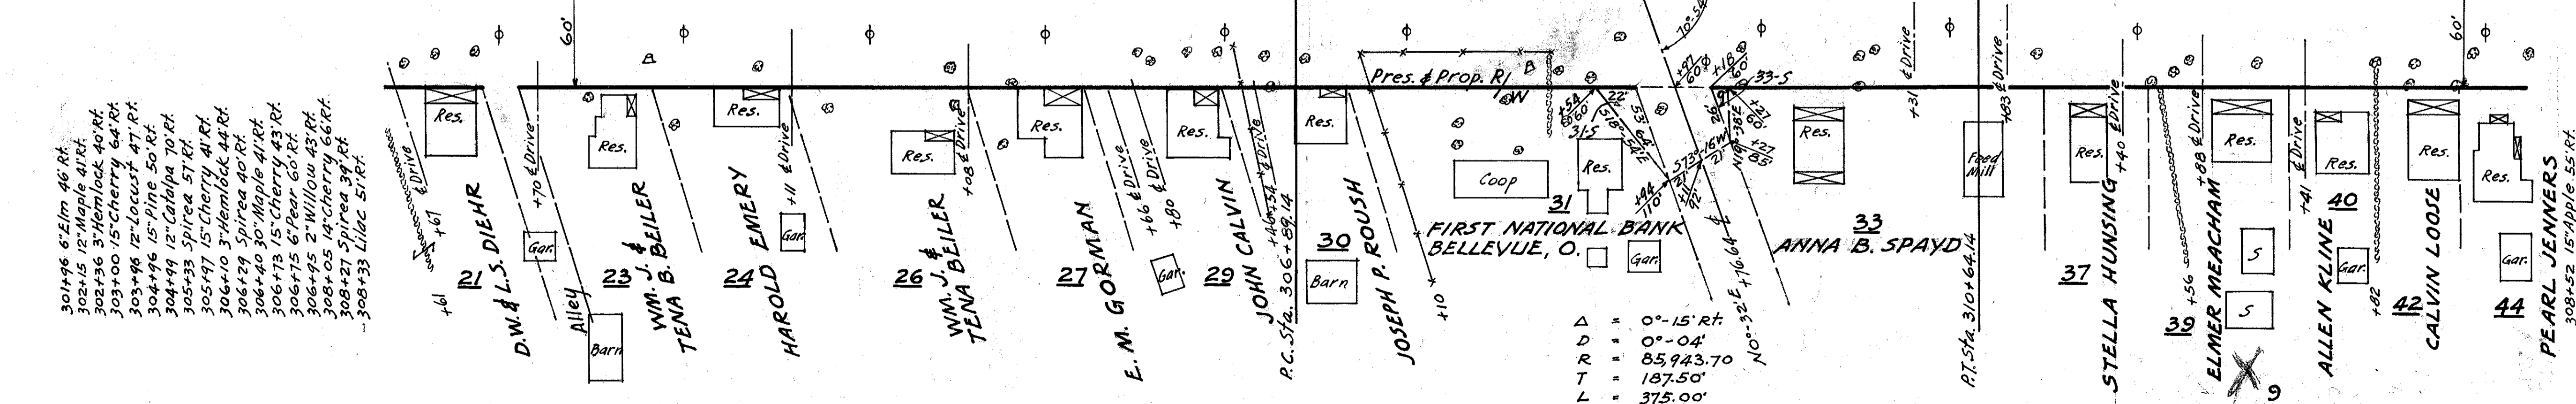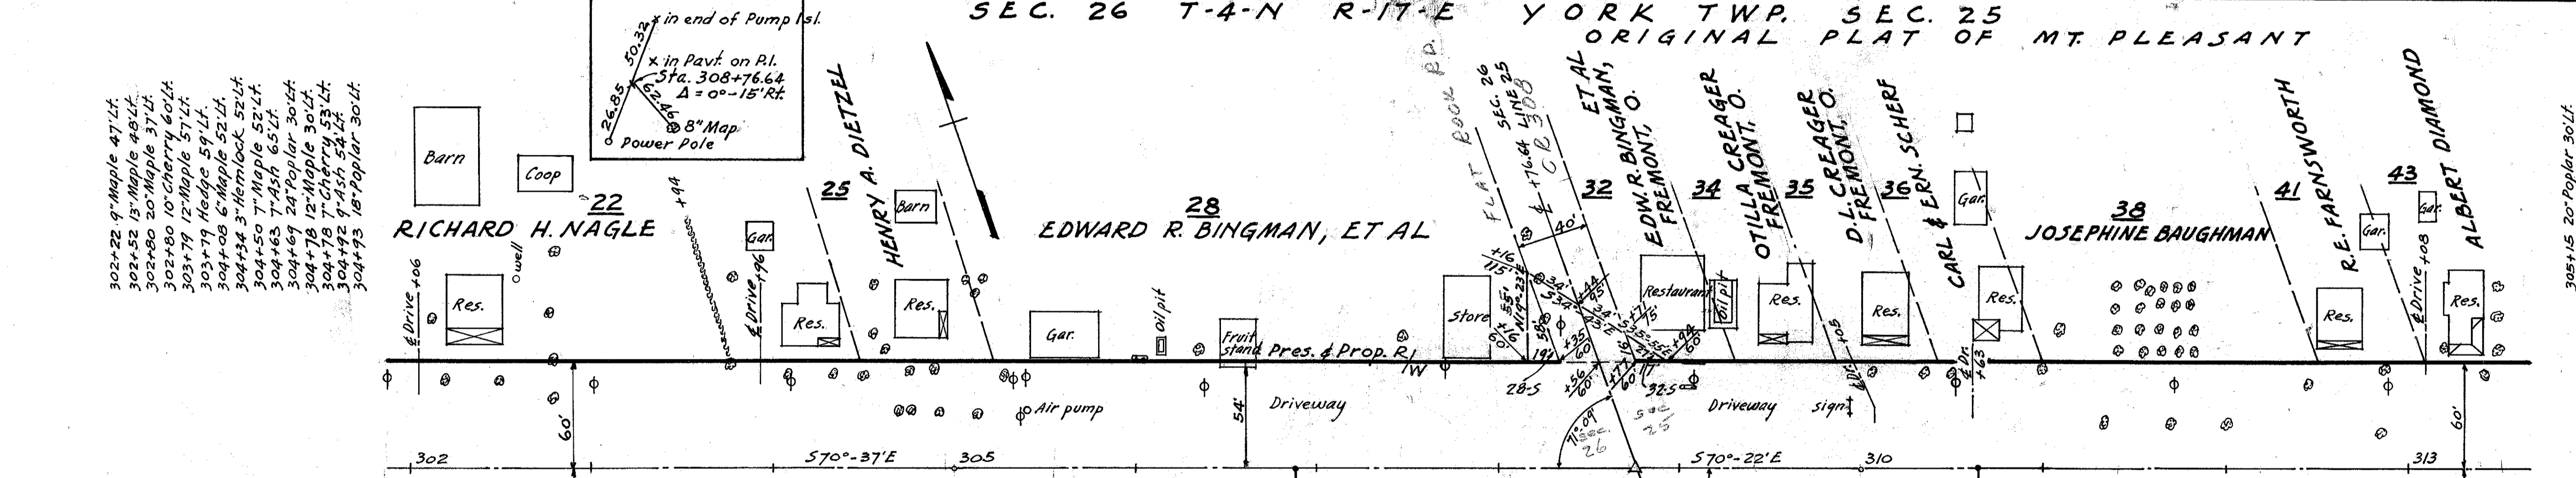


SEC. 26 T-4-N R-17-E YORK TWP. SEC. 25 ORIGINAL PLAT OF MT. PLEASANT

- Δ = 0°-15' Rt.
- D = 0°-04'
- R = 85,943.70
- T = 187.50'
- L = 375.00'
- E = 206

FOR ANY QUESTIONS PLEASE CONTACT DISTRICT 2 REAL ESTATE AT 419-353-8131

SEC. 25 T-4-N R-17-E YORK TWP.  
ORIGINAL PLAT OF MT. PLEASANT

<b>SANDUSKY COUNTY</b>		<b>12</b>
S.H. 274 SECS. CLYDE (PT), L2, L1, & K		<b>12</b>
R/W PLANS		
DATE: AUG. 15, 1940	DRAWN BY HH	
REVISED		
LENGTH OF PROJECT - 33490.59 FT. - 6.343 MI.		

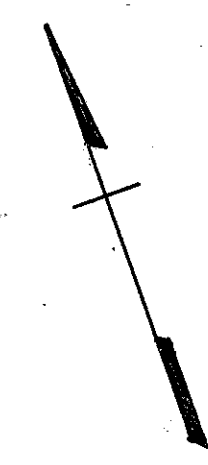


313+19 10" Maple 67' Lt.  
313+20 9" Ash 52' Lt.  
313+22 10" Ash 65' Lt.  
313+23 30" Maple 22' Lt.  
314+13 18" Box Elder 57' Lt.  
314+53 20" Walnut 53' Lt.  
314+54 11" Maple 23' Lt.

313+03 2" Maple 37' Rt.  
313+05 12" Catalpa 46' Rt.  
313+27 2" Maple 57' Rt.  
313+37 30" Maple 39' Rt.  
313+68 30" Maple 39' Rt.  
313+96 18" Maple 39' Rt.  
314+38 Hedge 28' Rt.

Tel. pole Jack in Hub  
Shiner in Pav't  
Sta. 315+89.80  
Δ = 0°-00'

316+00 12" Box Elder 59' Lt.  
316+10 9" Maple 51' Lt.  
316+19 6" Catalpa 56' Lt.  
316+23 6" Catalpa 56' Lt.  
316+34 9" Maple 41' Lt.  
316+57 30" Maple 41' Lt.  
316+94 15" Hemlock Self  
317+10 30" Maple 41' Lt.

315+79 31/2" Hedge 30' Rt.  
315+85 9" Maple 43' Rt.  
316+15 30" Maple 50' Rt.  
316+40 12" Maple 43' Rt.  
316+80 50" Osage Orange 50' Rt.  
317+05 30" Cherry 50' Rt.  
319+10 10" Catalpa 49' Rt.  
319+77 4" Cedar 46' Rt.  
324+98 30" Maple 49' Rt.  
325+67 10" Maple 60' Rt.  
325+98 24" Maple 46' Rt.

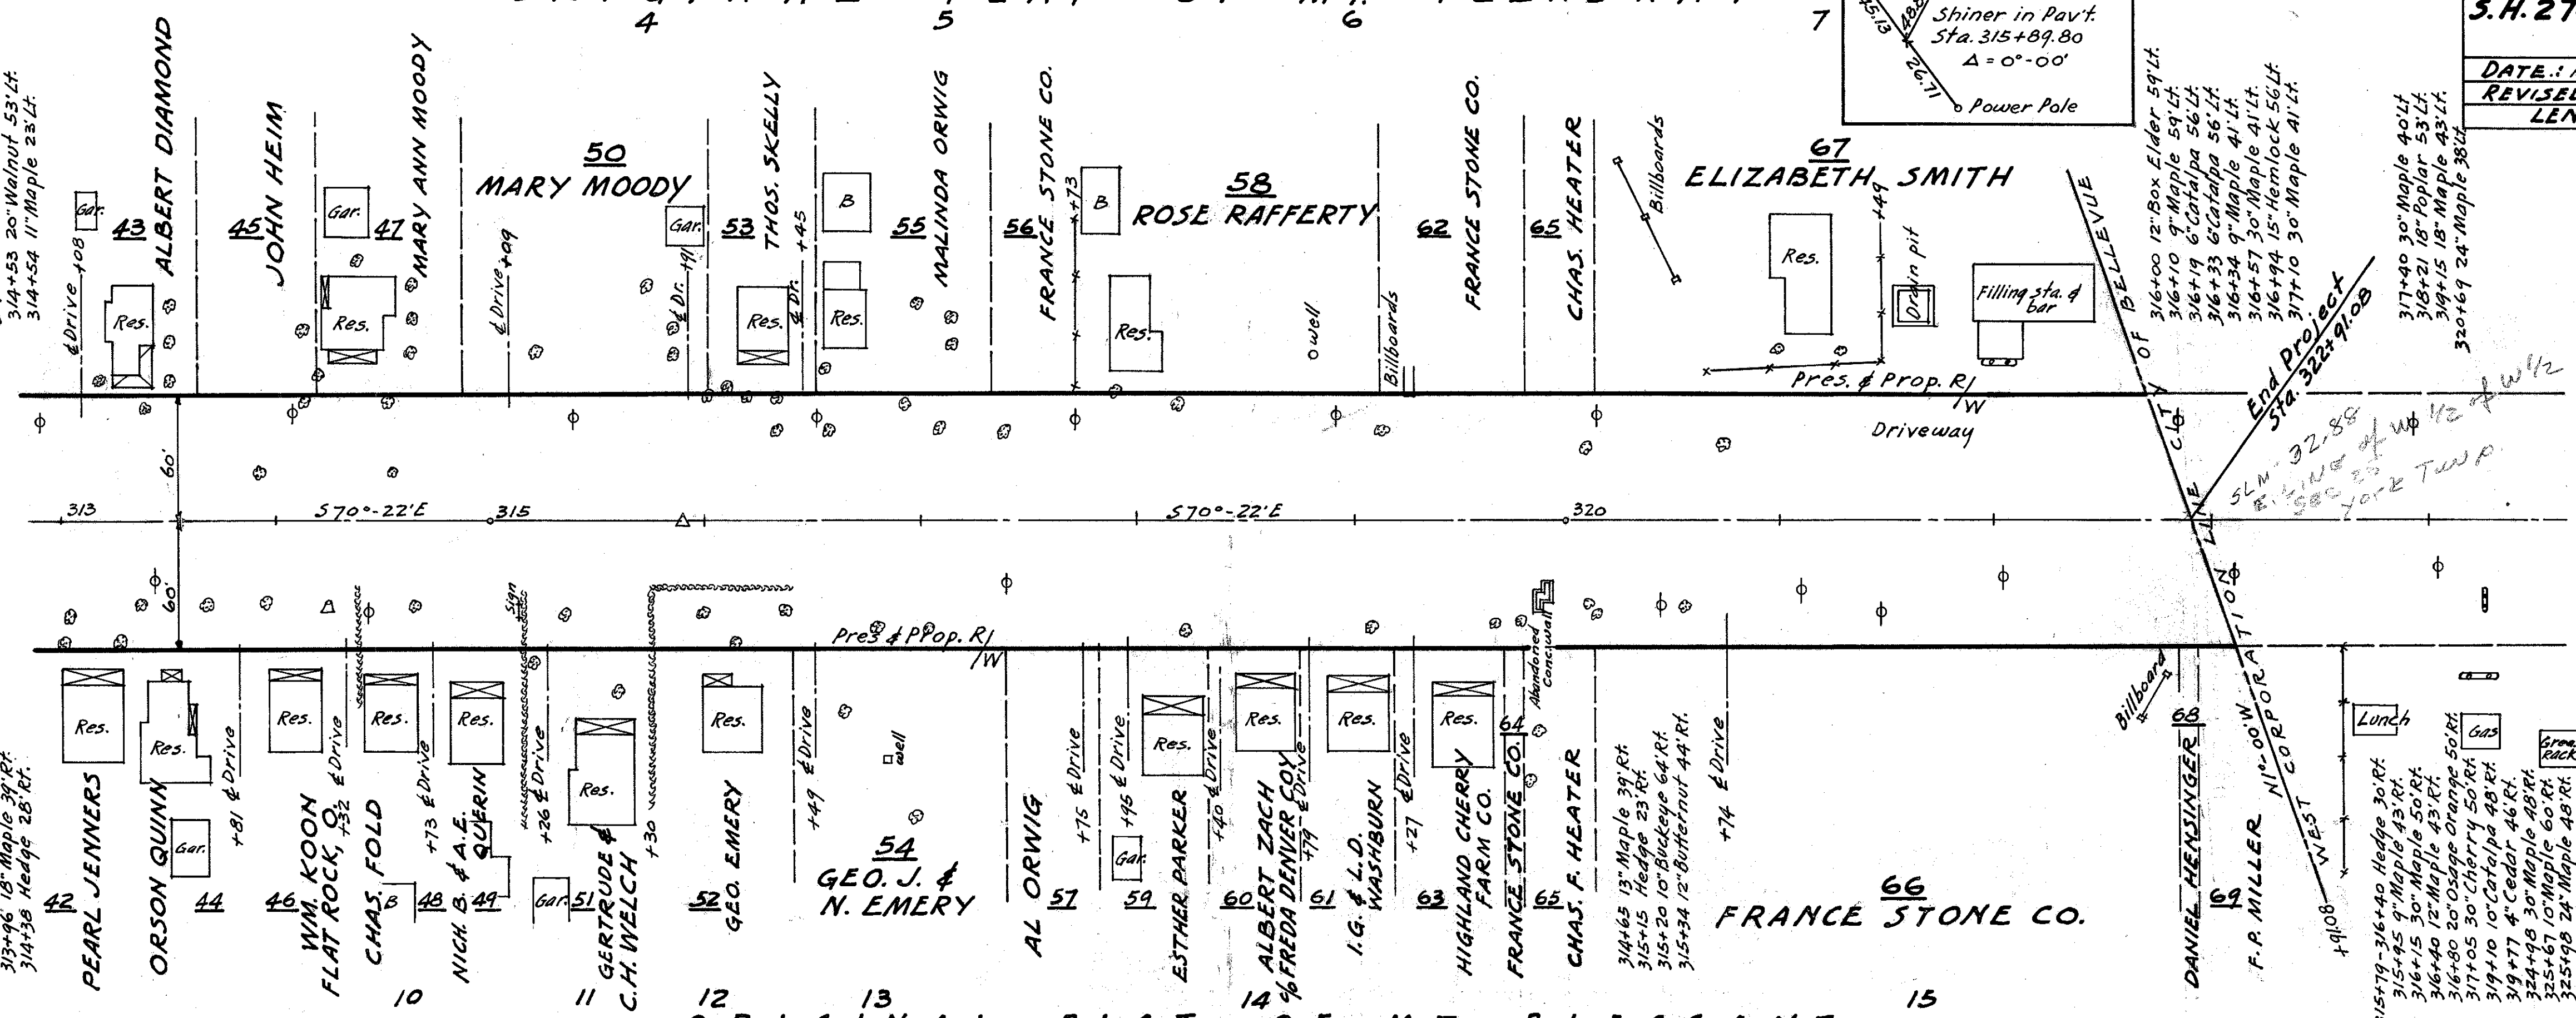

12 ORIGINAL PLAT 13 OF MT. PLEASANT 15  
SEC. 25 T-4-N R-17-E YORK TWP.