

PAVEMENT LEGEND


- EXISTING ASPHALT ON CONCRETE OR BRICK PAVEMENT TO BE REMOVED AND DISPOSED OF
- EXISTING CONCRETE PAVEMENT TO BE REMOVED AND DISPOSED OF
- PROPOSED PAVEMENT

CURVE DATA
 R = 150.0'
 Δ = 20°44'15"
 L = 54.29'
 T = 27.45'

BEGIN WORK
 SR 269 DA
 STA. 6+15
 T-4045(1)

FED. RD DIVISION	STATE	PROJECT	
5	OHIO	T-4045(1)	

HUR- 269 DA-0.12


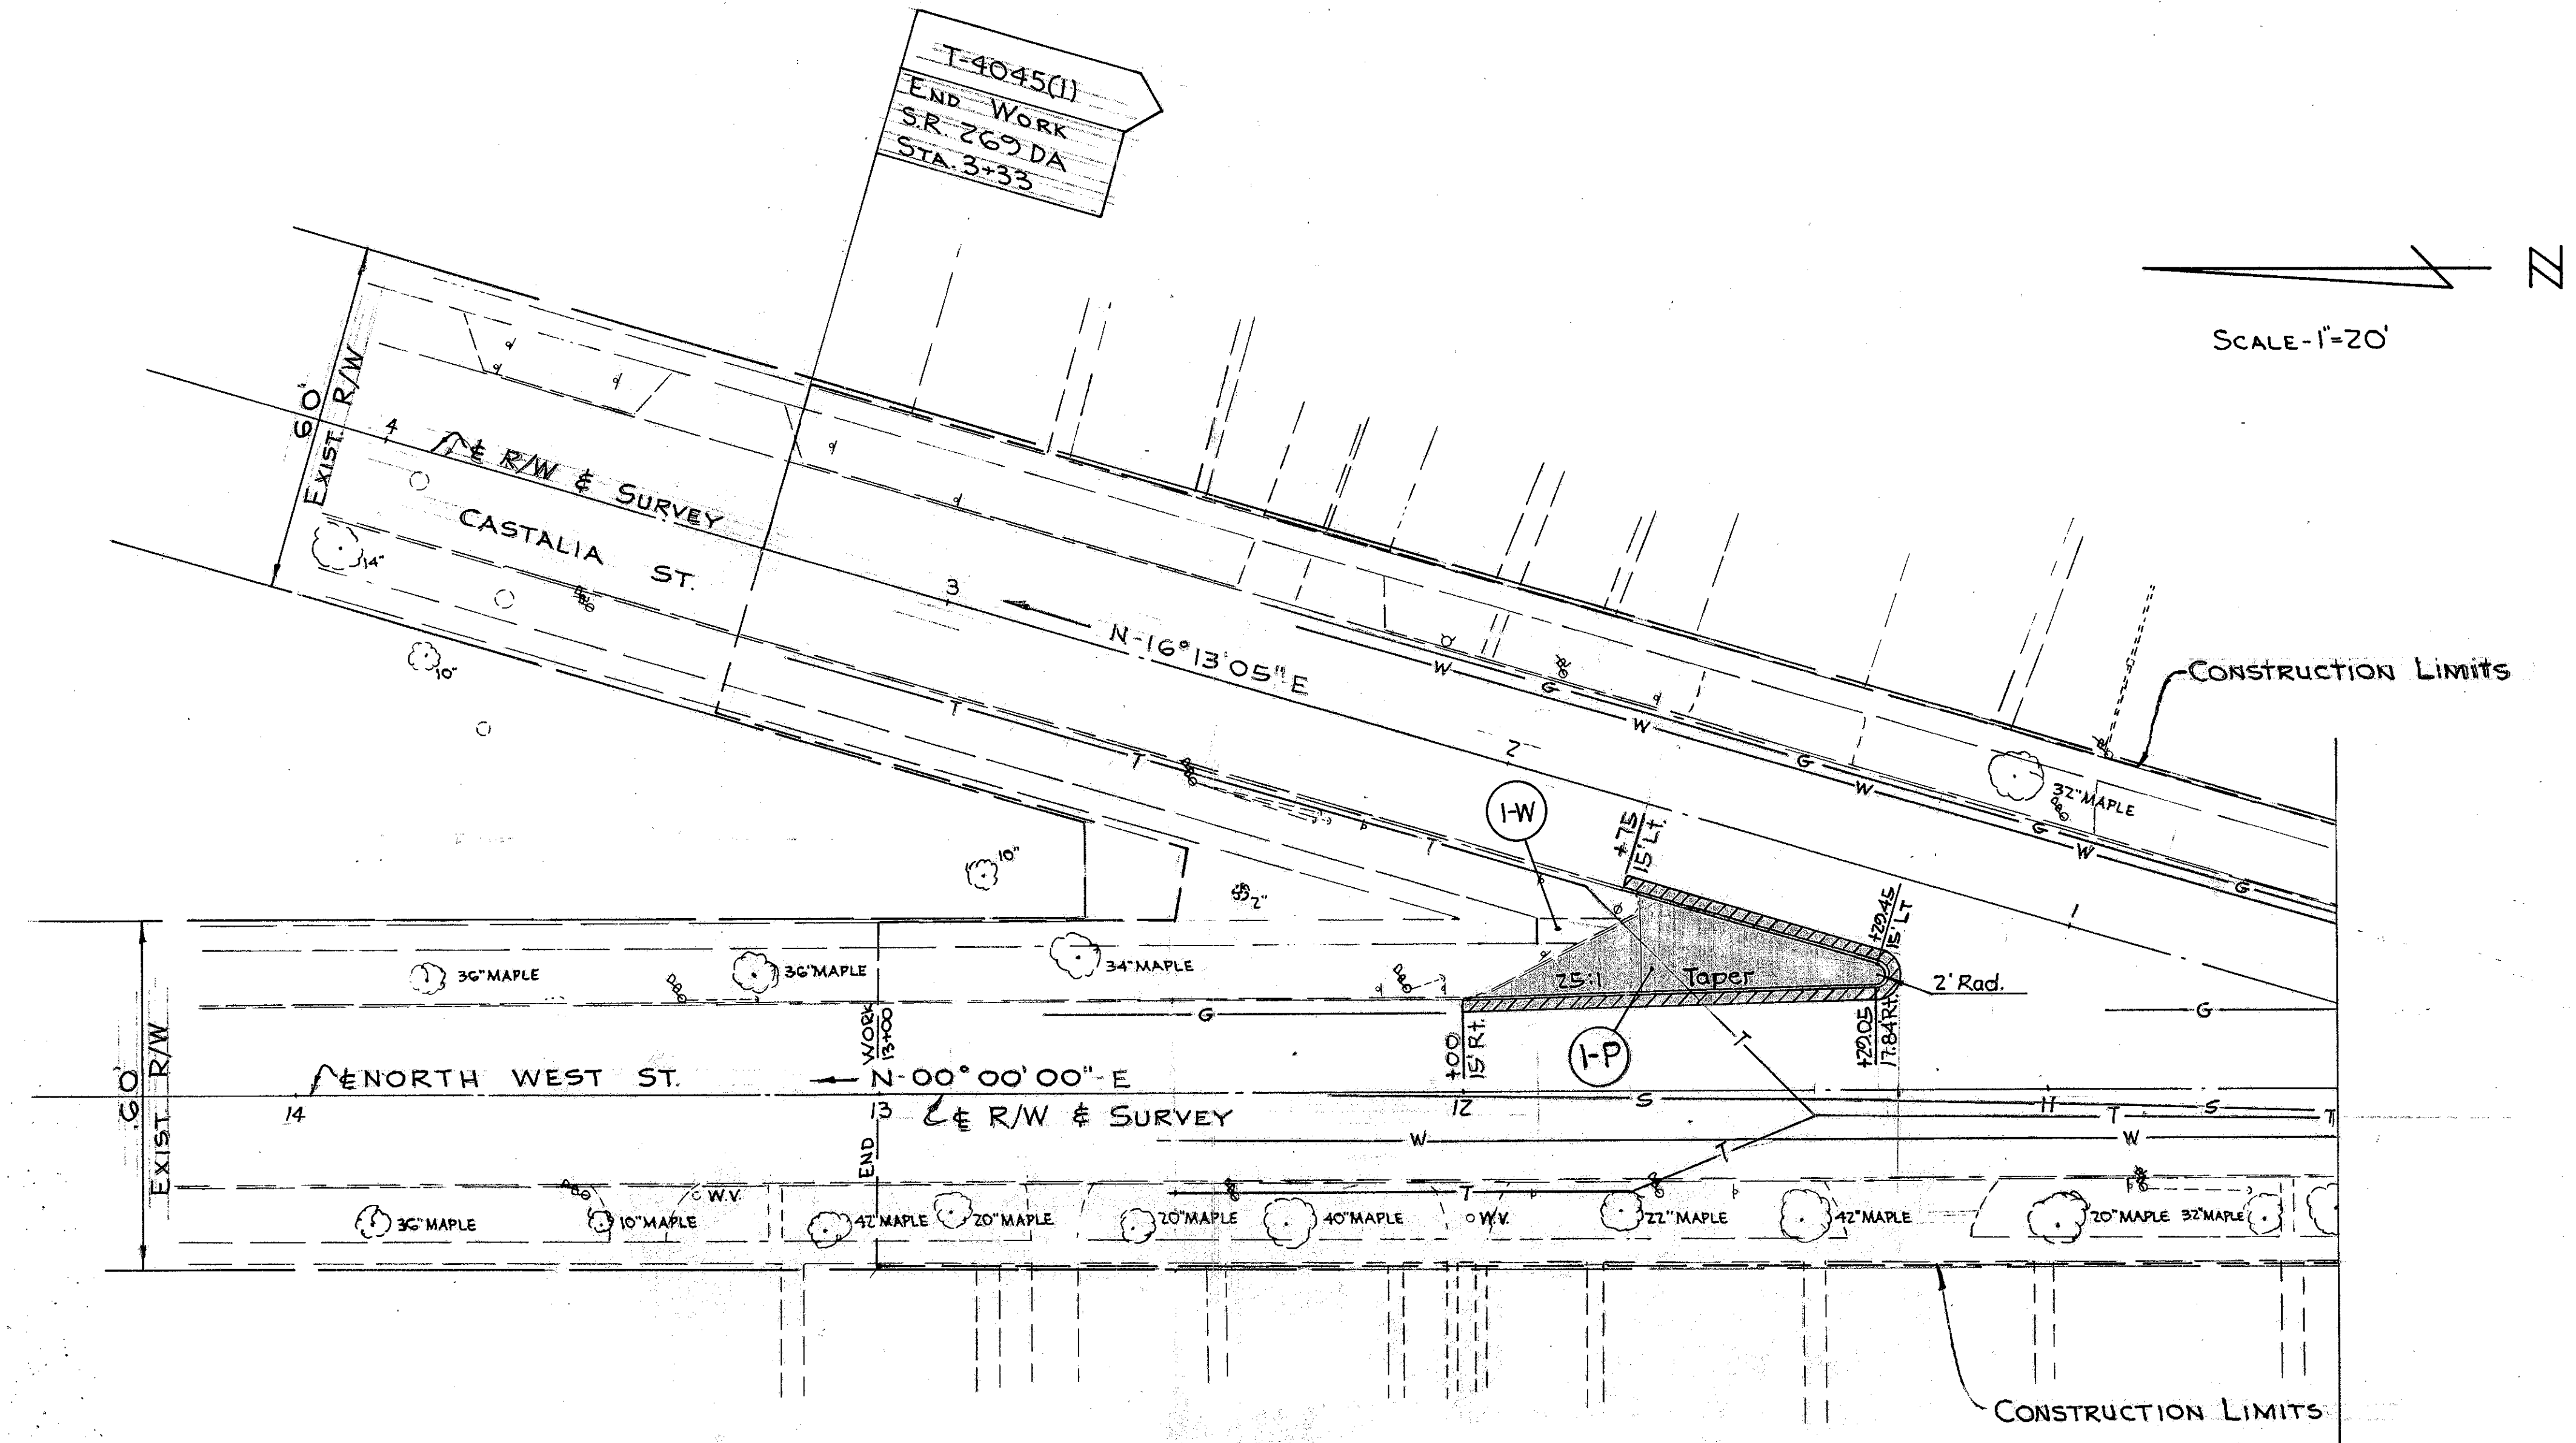


SEE SHEET NO 15
BEGIN SHEET STA. 10+50

FED. RD DIVISION	STATE	PROJECT	
5	OHIO	T-4045(1)	

18
34

HUR-269 DA-0.12

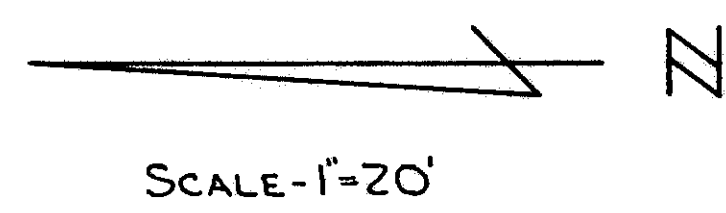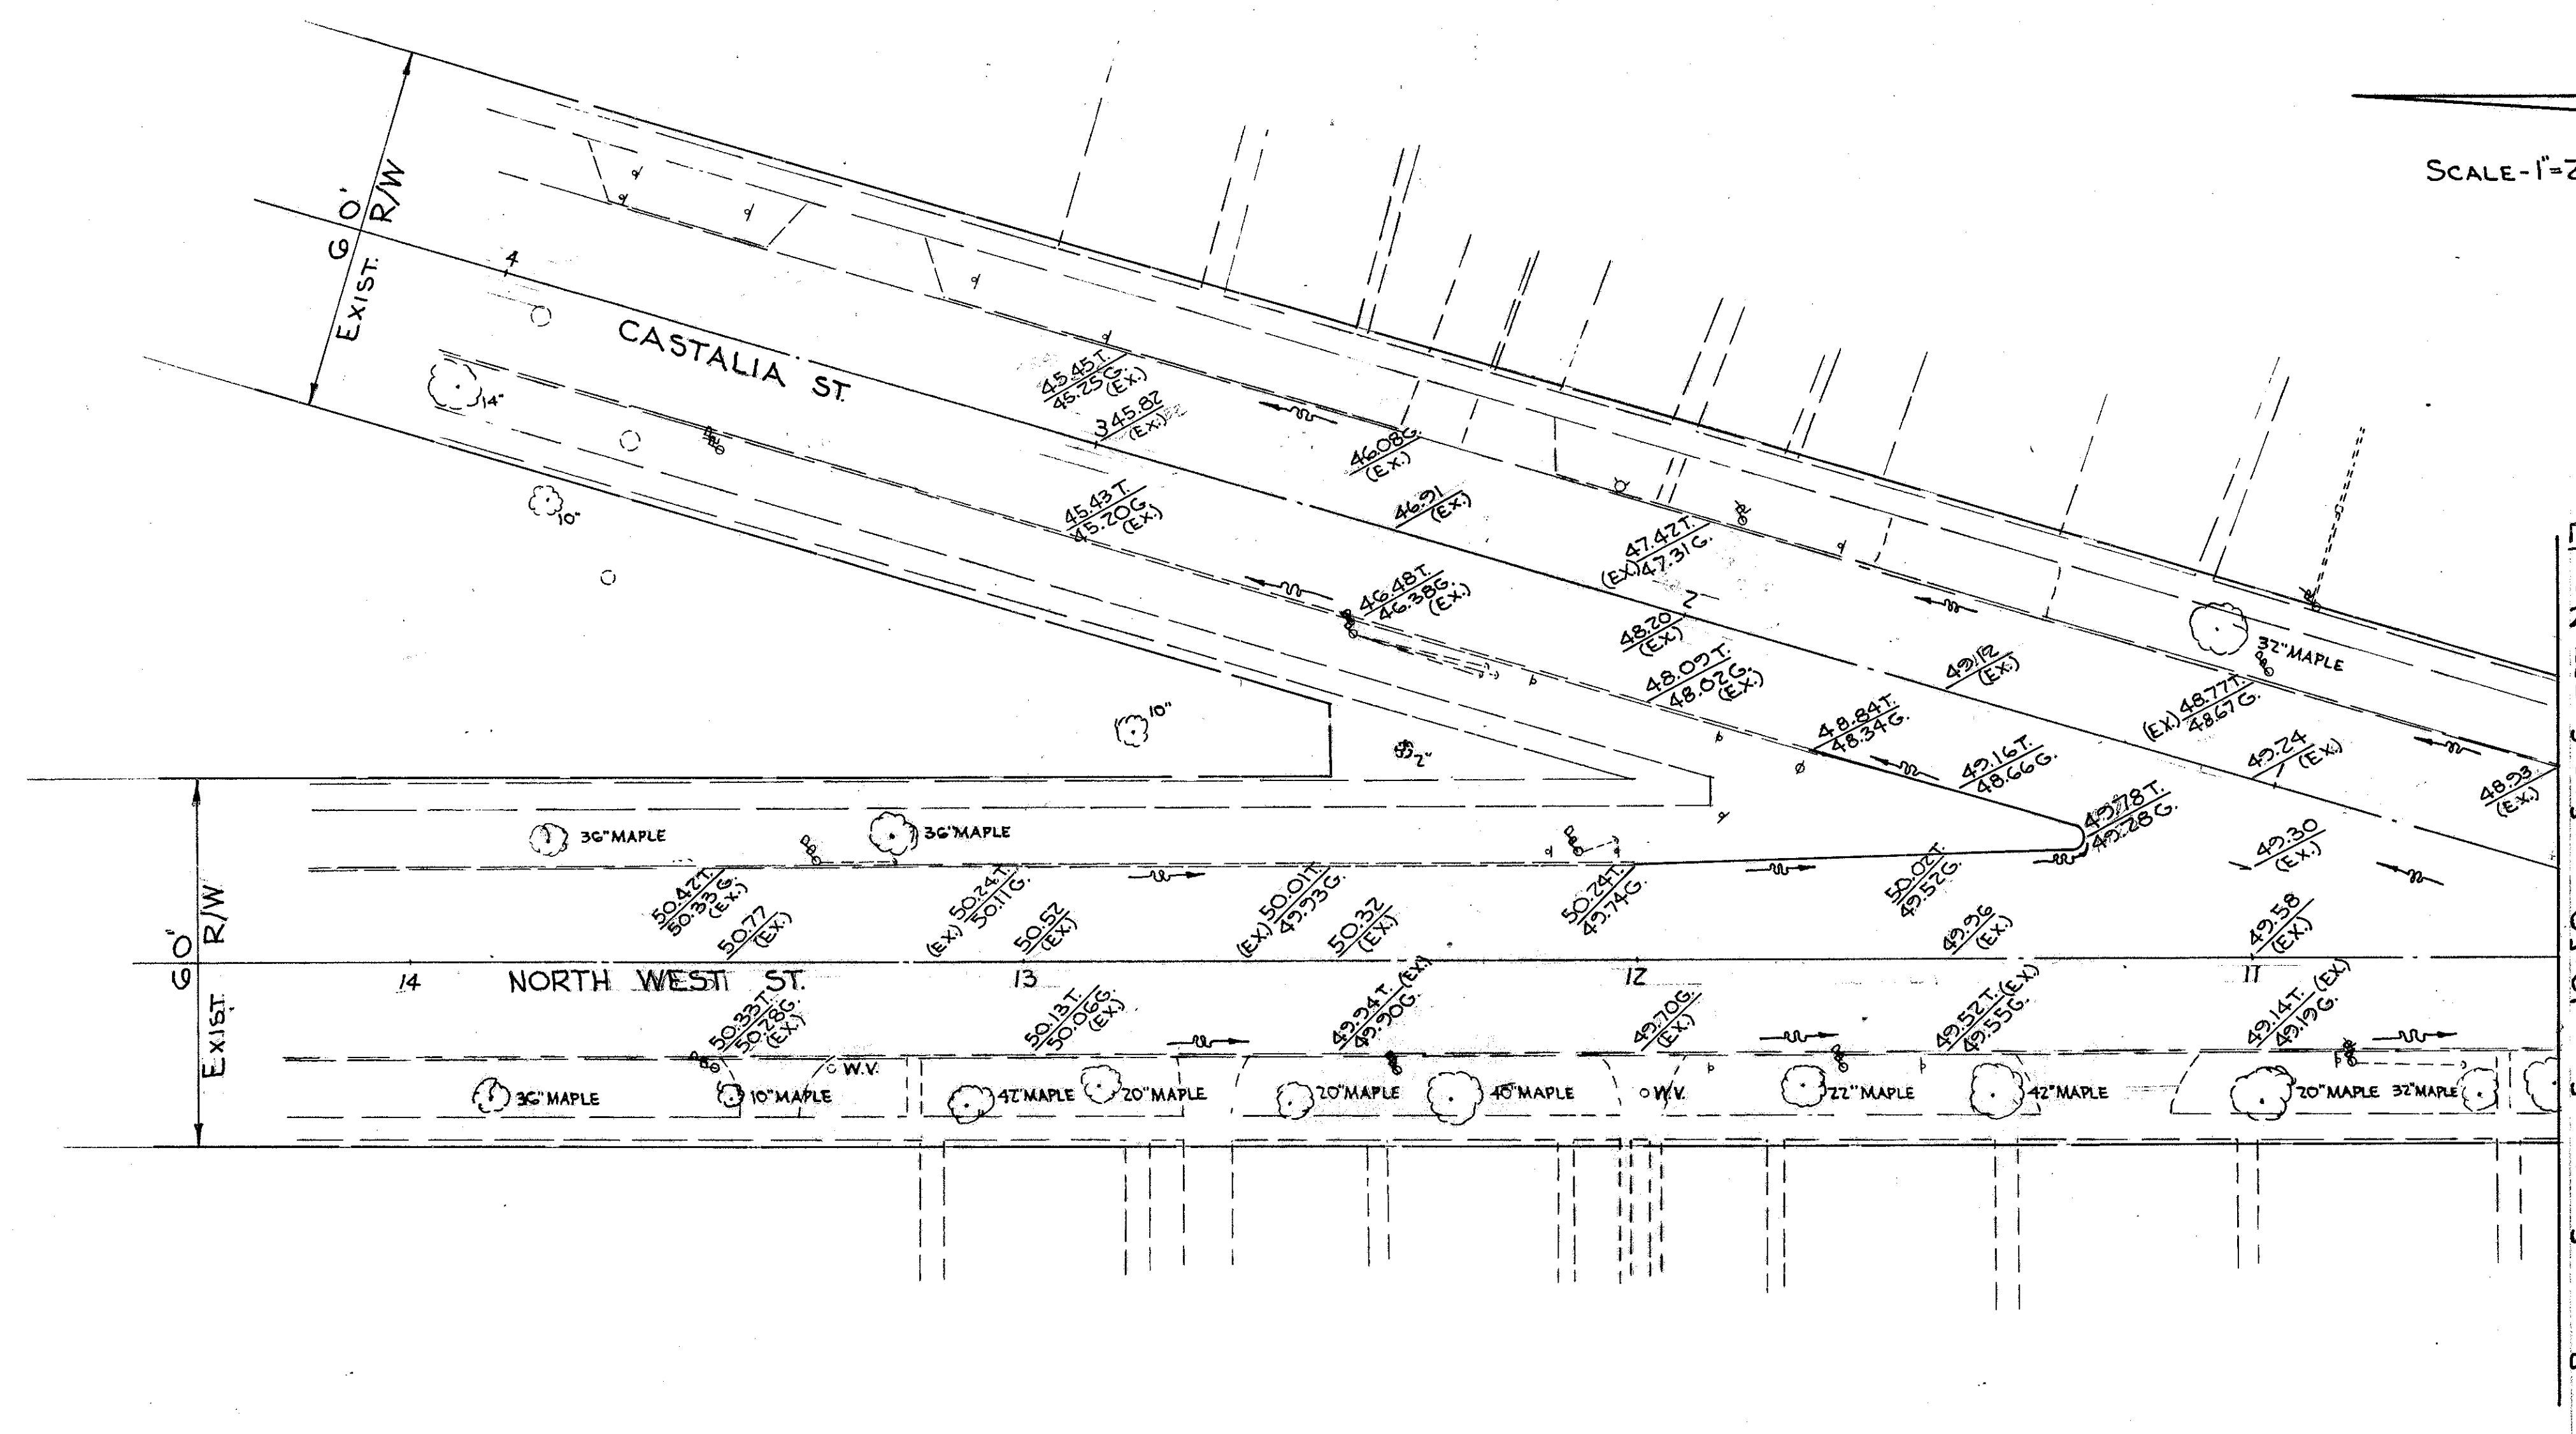

BEGIN SHEET STA. 10+50. SEE SHEET NO. 1