

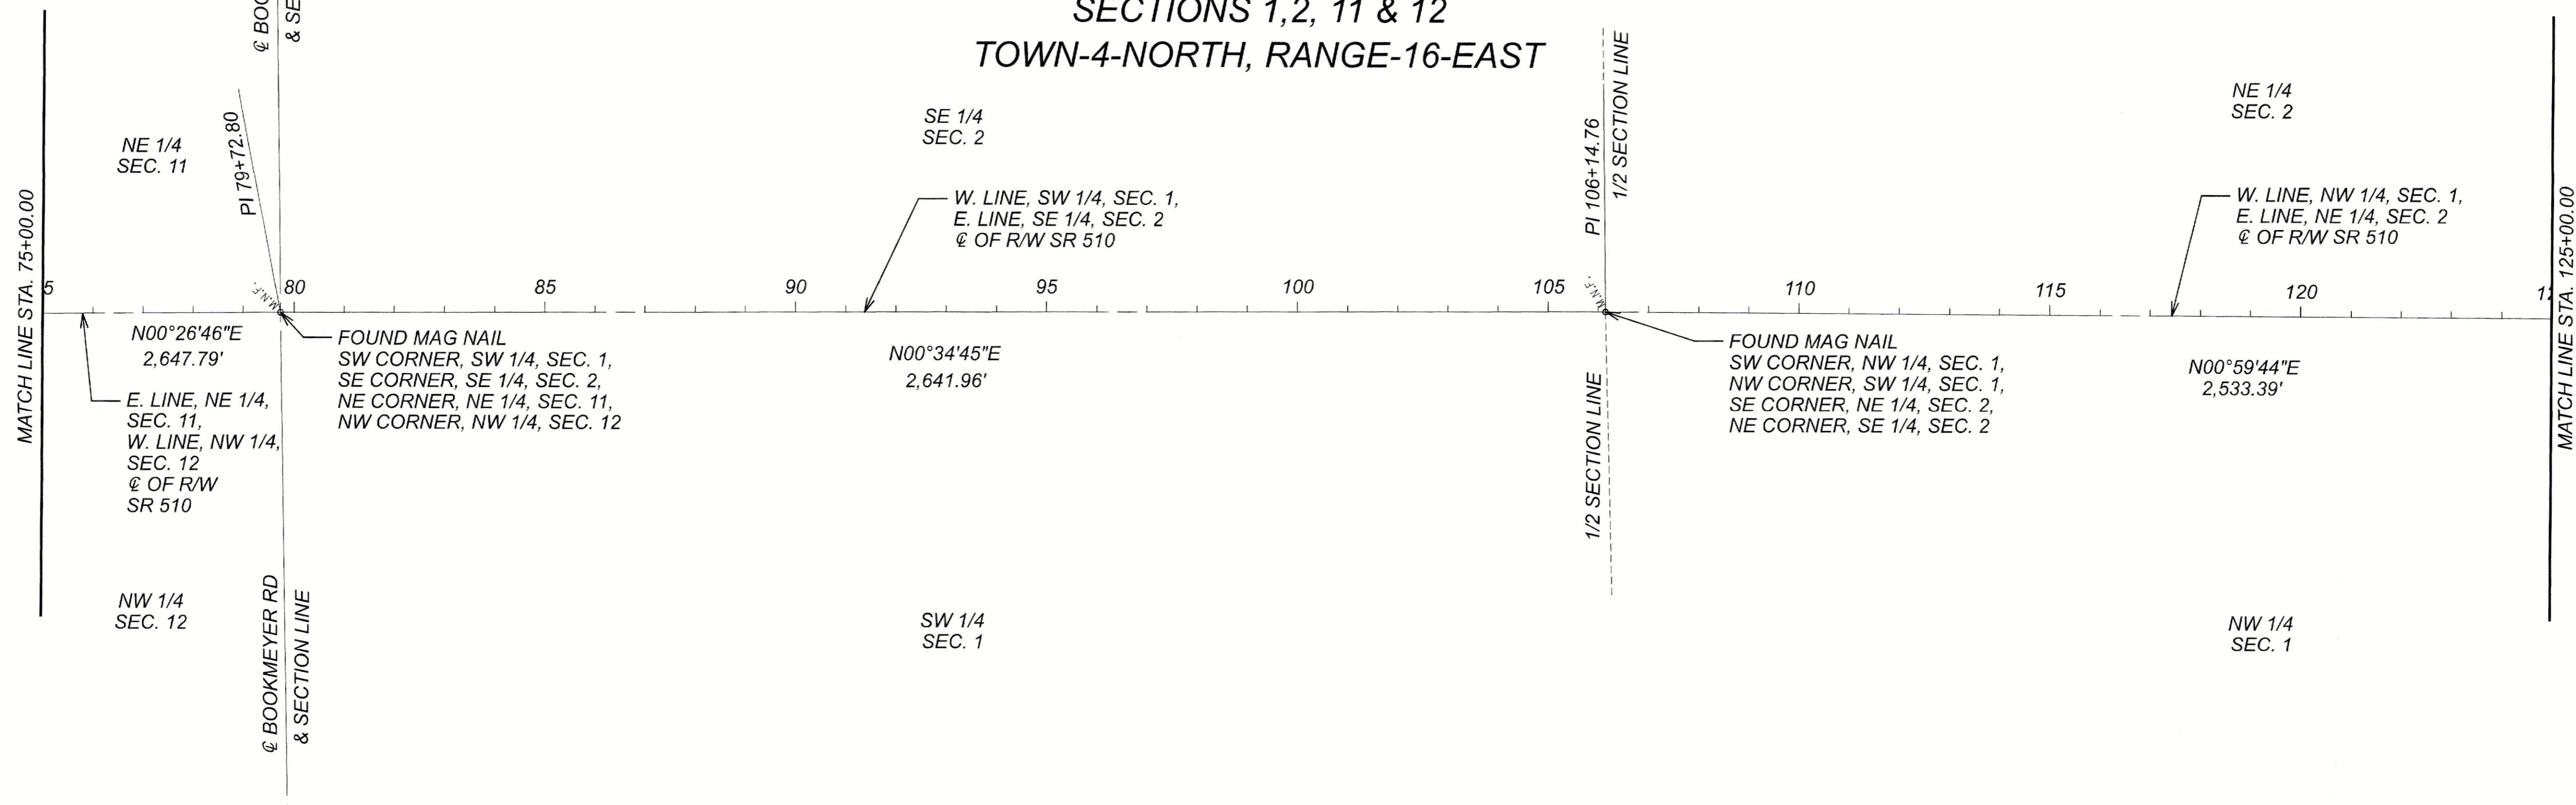
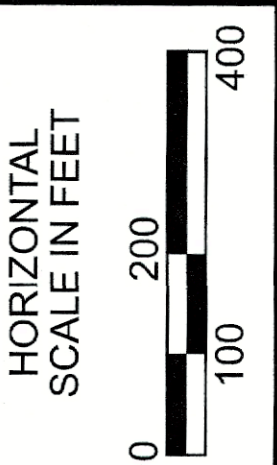


CENTERLINE PLAT (PAGE 2 OF 4)
SAN-510-0.83
 SANDUSKY COUNTY
 GREEN CREEK TOWNSHIP
 SECTIONS 1, 2, 11 & 12
 TOWN-4-NORTH, RANGE-16-EAST

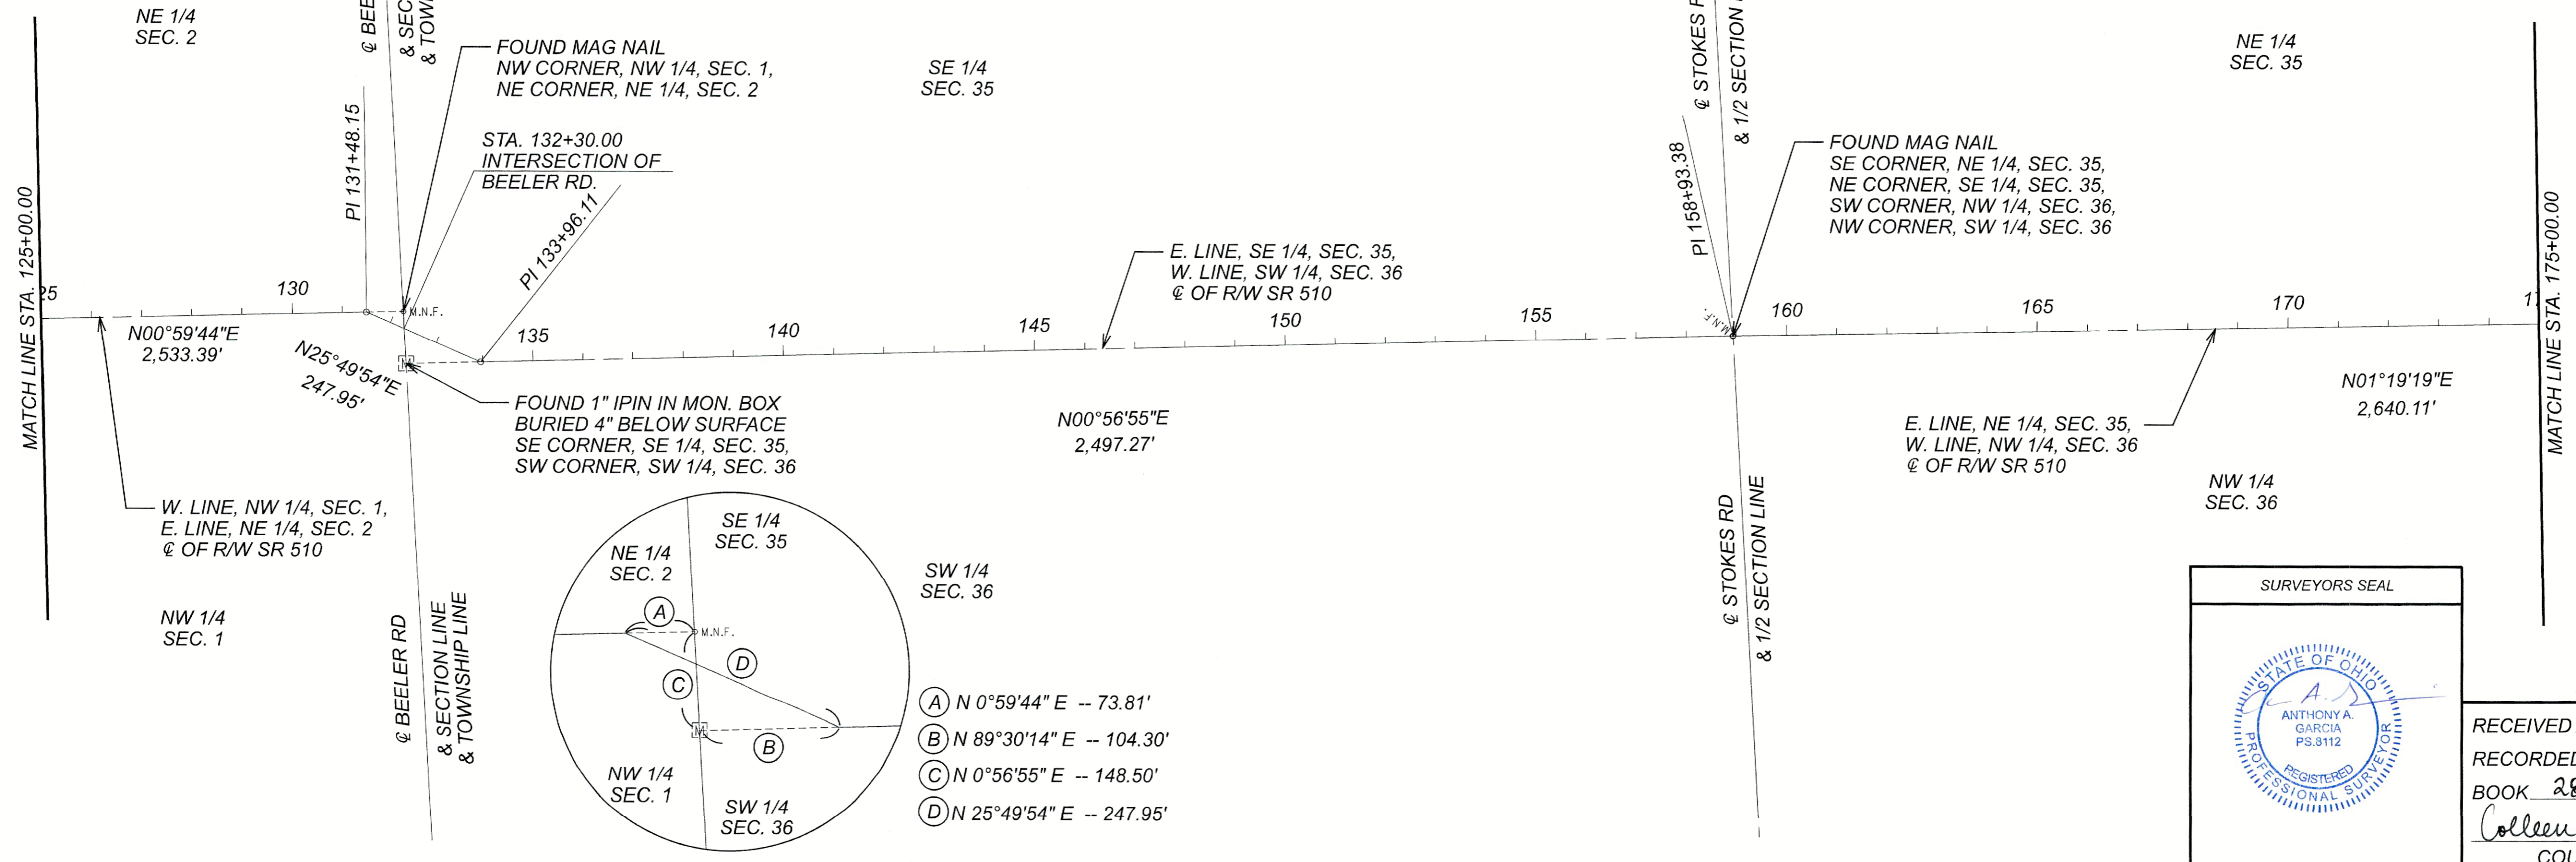

SANDUSKY COUNTY
GREEN CREEK TOWNSHIP
SECTIONS 1 & 2
TOWN-4-NORTH, RANGE-16-EAST

SANDUSKY COUNTY
RILEY TOWNSHIP
SECTIONS 35 & 36
TOWN-5-NORTH, RANGE-16-EAST

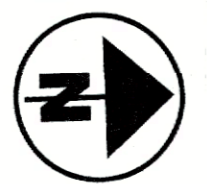

SURVEYORS SEAL



RECEIVED April 26, 20 23
 RECORDED April 26, 20 23
 BOOK 280 PAGE 906
Colleen Carmack
 COUNTY RECORDER

DESIGN AGENCY	
DESIGNER	JAS
REVIEWER	AAG
PROJECT ID	94332
SHEET	2
TOTAL	4



SAN-510-0.83
 MODEL: CL Plat - PG 2 [Sheet] PAPER SIZE: 34x22 (in.) DATE: 4/20/2023 TIME: 3:06:40 PM USER: JSchlatter
 J:\2021\214504796\94332\400-Engineer-Ing\RM\Sheet\94332-RC000.dgn

CENTERLINE PLAT
 SAN-510-0.83

CENTERLINE PLAT (PAGE 3 OF 4)
SAN-510-0.83
 SANDUSKY COUNTY
 RILEY TOWNSHIP
 SECTIONS 25, 26, 35 & 36
 TOWN-5-NORTH, RANGE-16-EAST

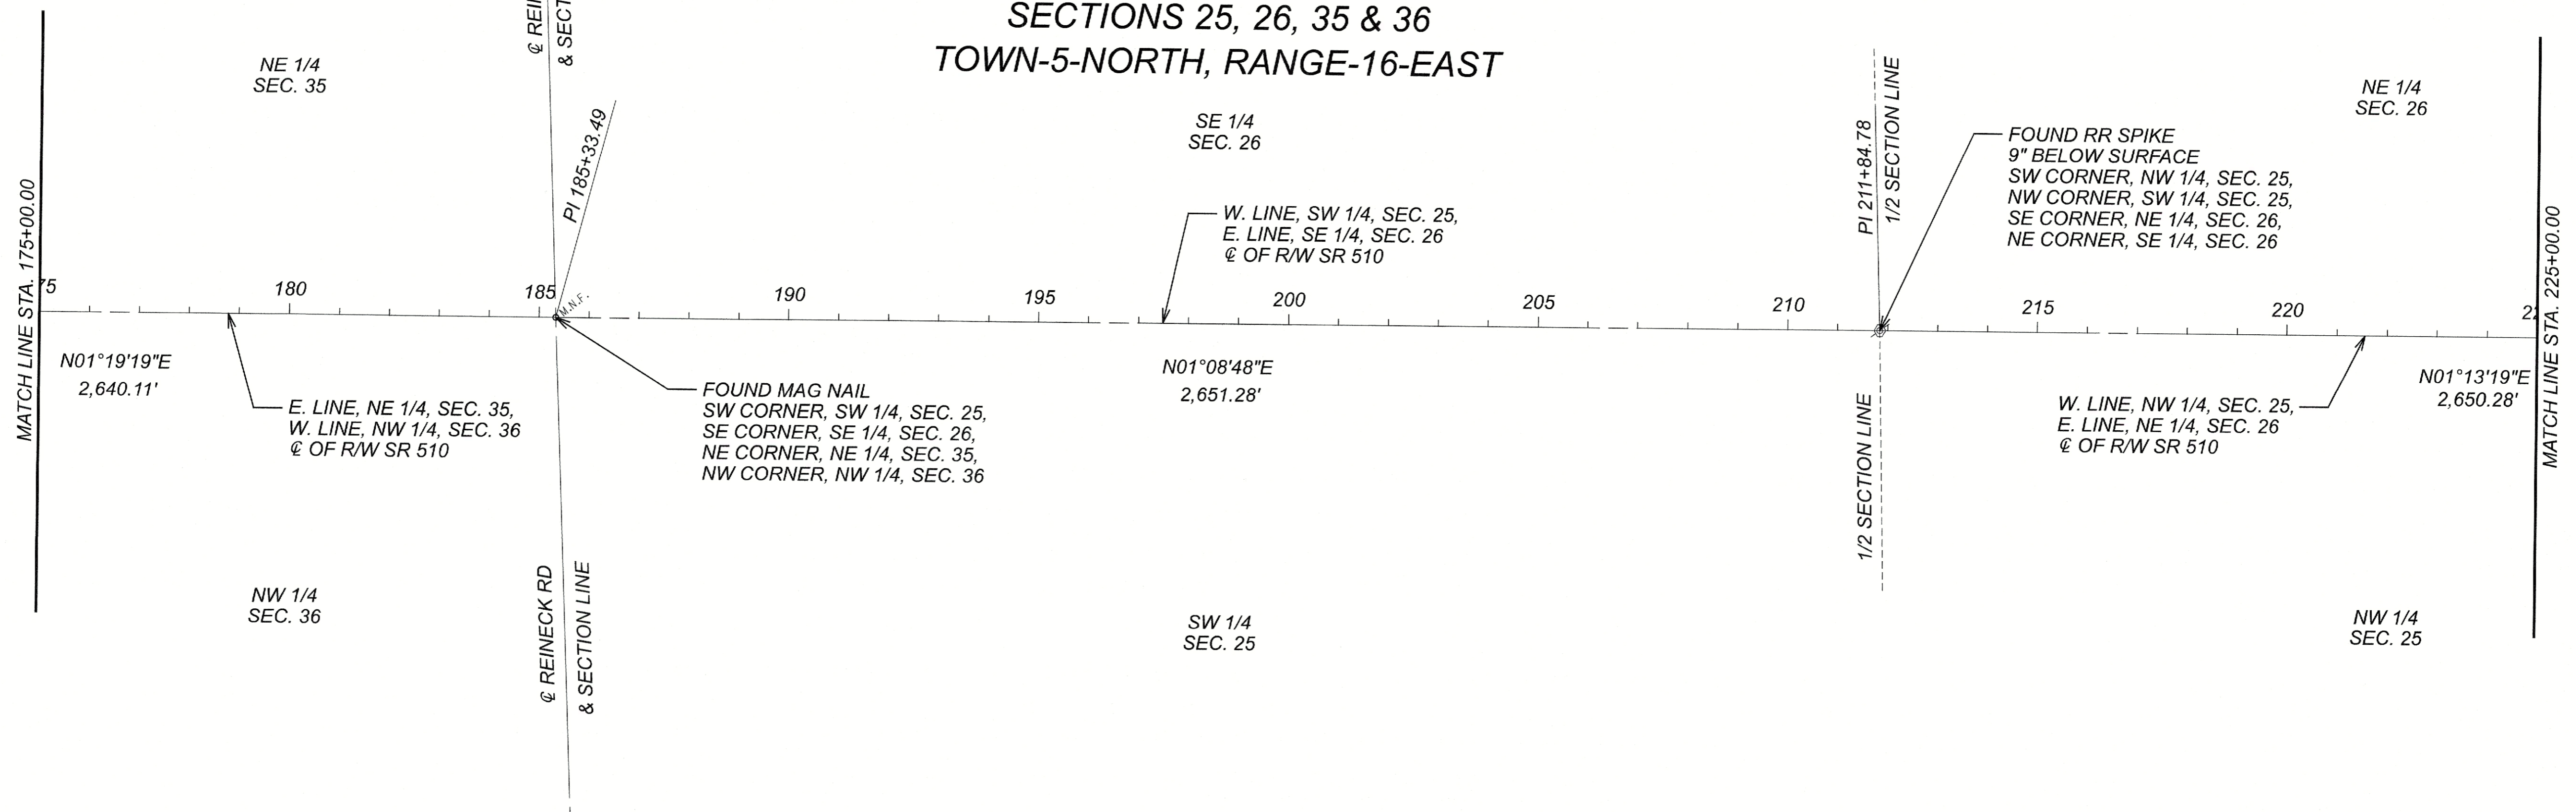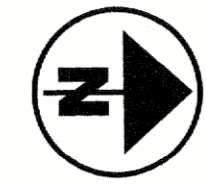

SANDUSKY COUNTY
RILEY TOWNSHIP
 SECTIONS 23, 24, 25 & 26
 TOWN-5-NORTH, RANGE-16-EAST

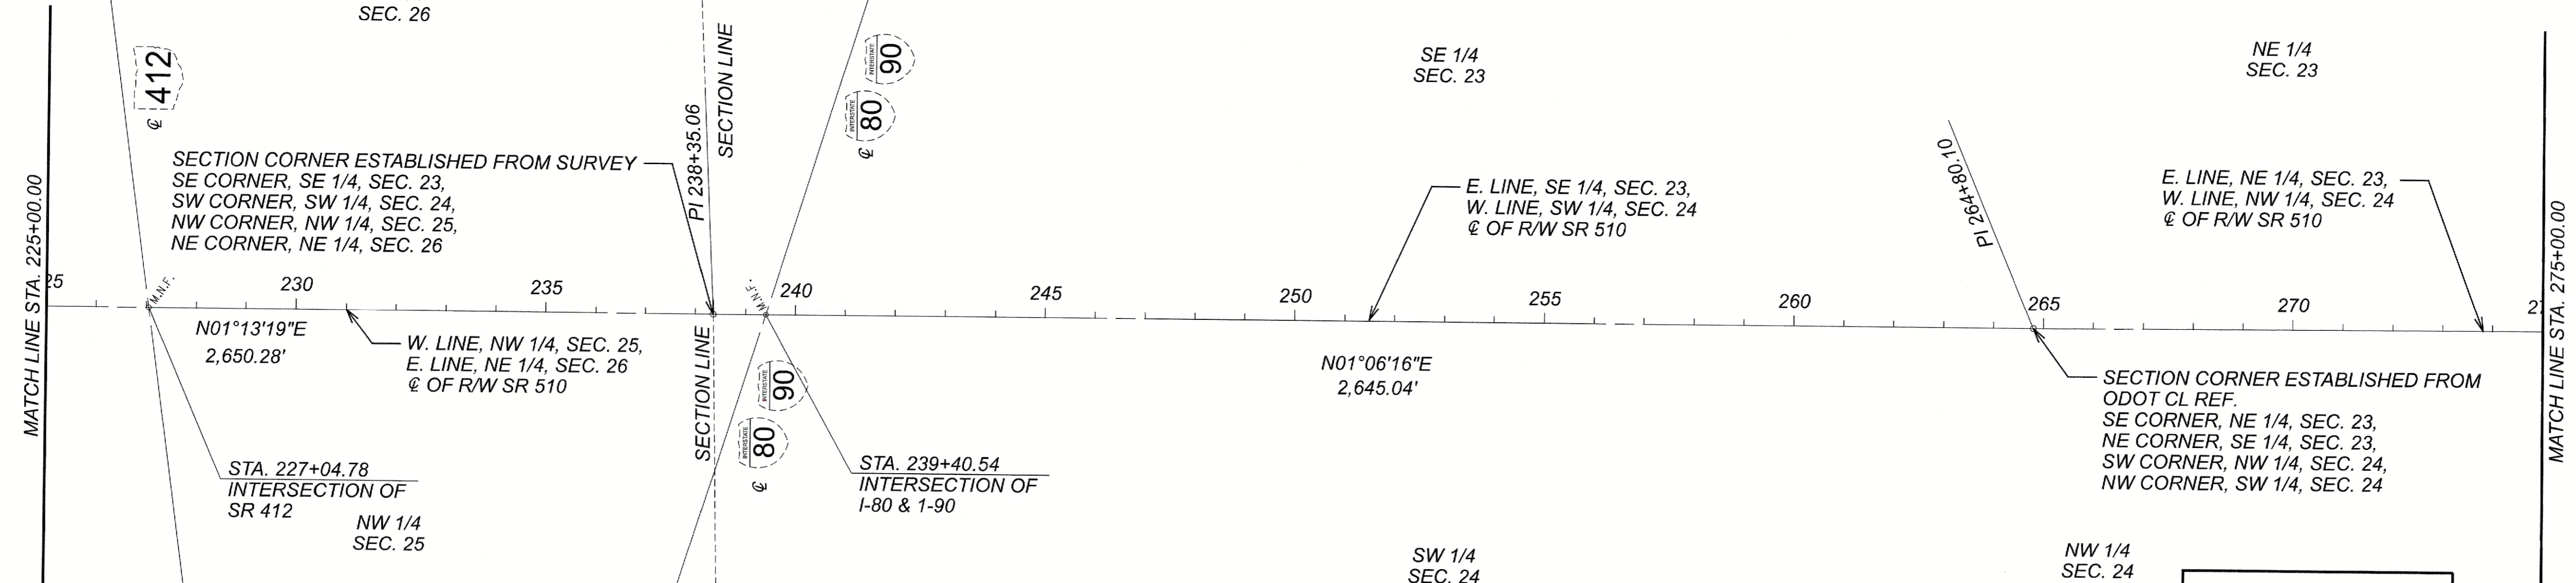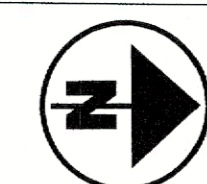

SAN-510-0.83




MODEL: CL Plat- Pg. 3 [Sheet] PAPER SIZE: 34x22 (in.) DATE: 4/20/2023 TIME: 3:06:41PM USER: JSchlittler
 J:\2021\214504796\94332\400-Engineering\RW\Sheets\94332_RCC000.dgn

SURVEYORS SEAL



RECEIVED April 26, 20 23
 RECORDED April 26, 20 23
 BOOK 280 PAGE 906
 Colleen Carmack
 COUNTY RECORDER

DESIGN AGENCY	
DESIGNER	JAS
REVIEWER	AAG
PROJECT ID	94332
SHEET TOTAL	3 4

CENTERLINE PLAT (PAGE 4 OF 4)
SAN-510-0.83
 SANDUSKY COUNTY
 RILEY TOWNSHIP
 SECTIONS 13, 14, 23 & 24
 TOWN-5-NORTH, RANGE-16-EAST

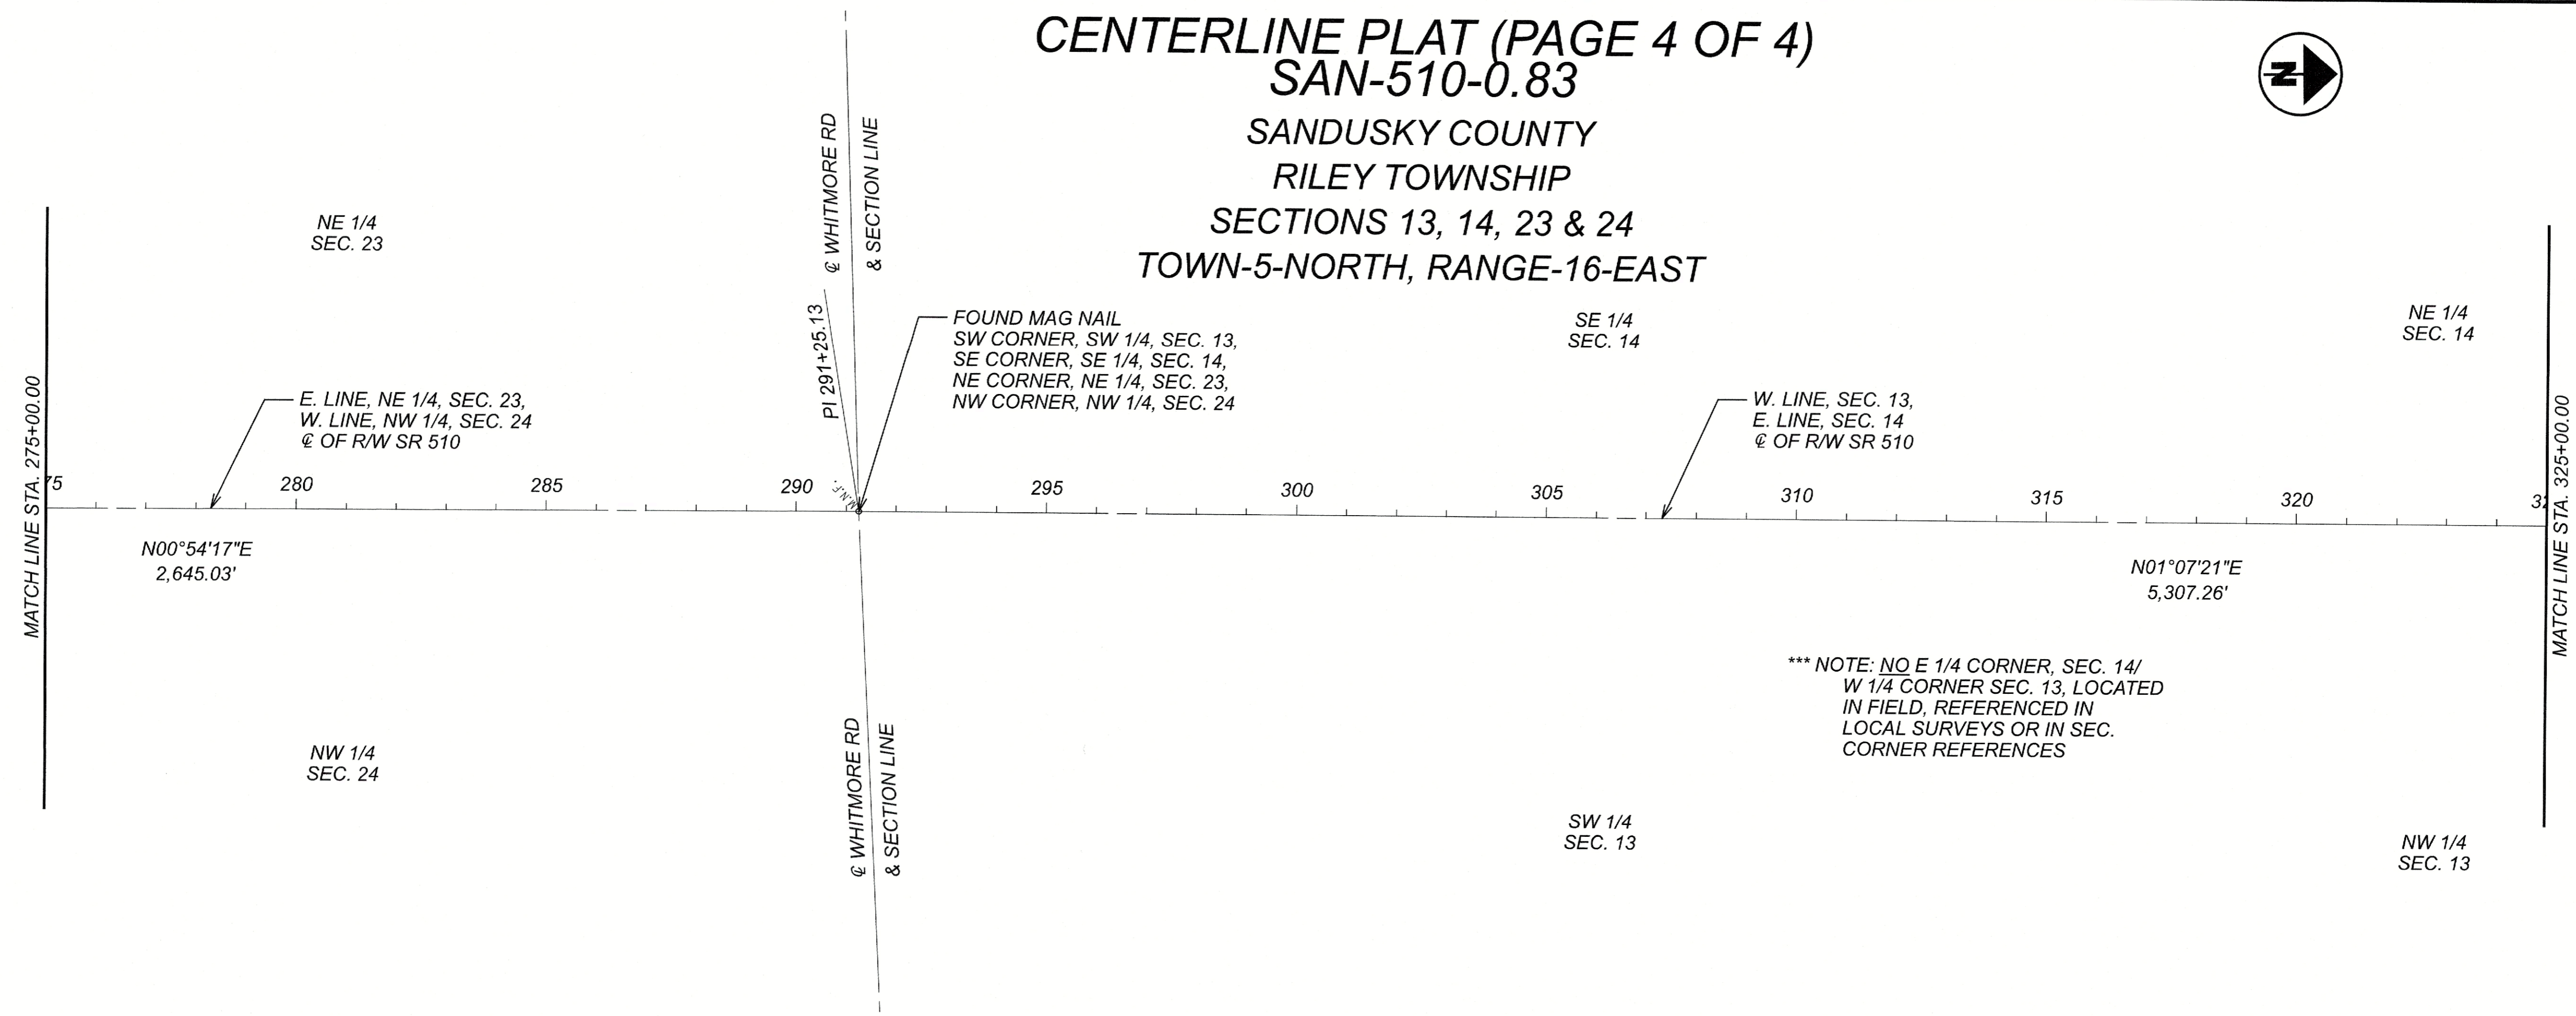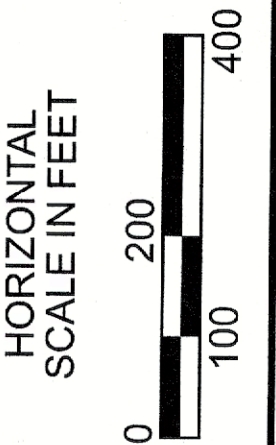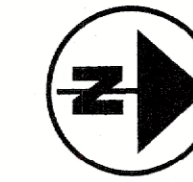

SANDUSKY COUNTY
RILEY TOWNSHIP
 SECTIONS 11, 12, 13 & 14
 TOWN-5-NORTH, RANGE-16-EAST

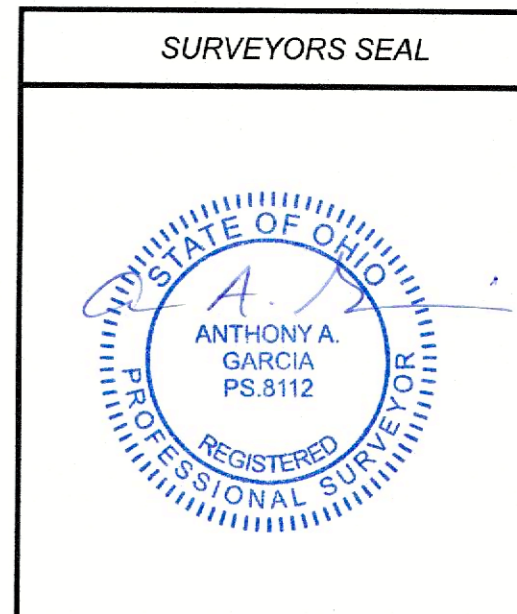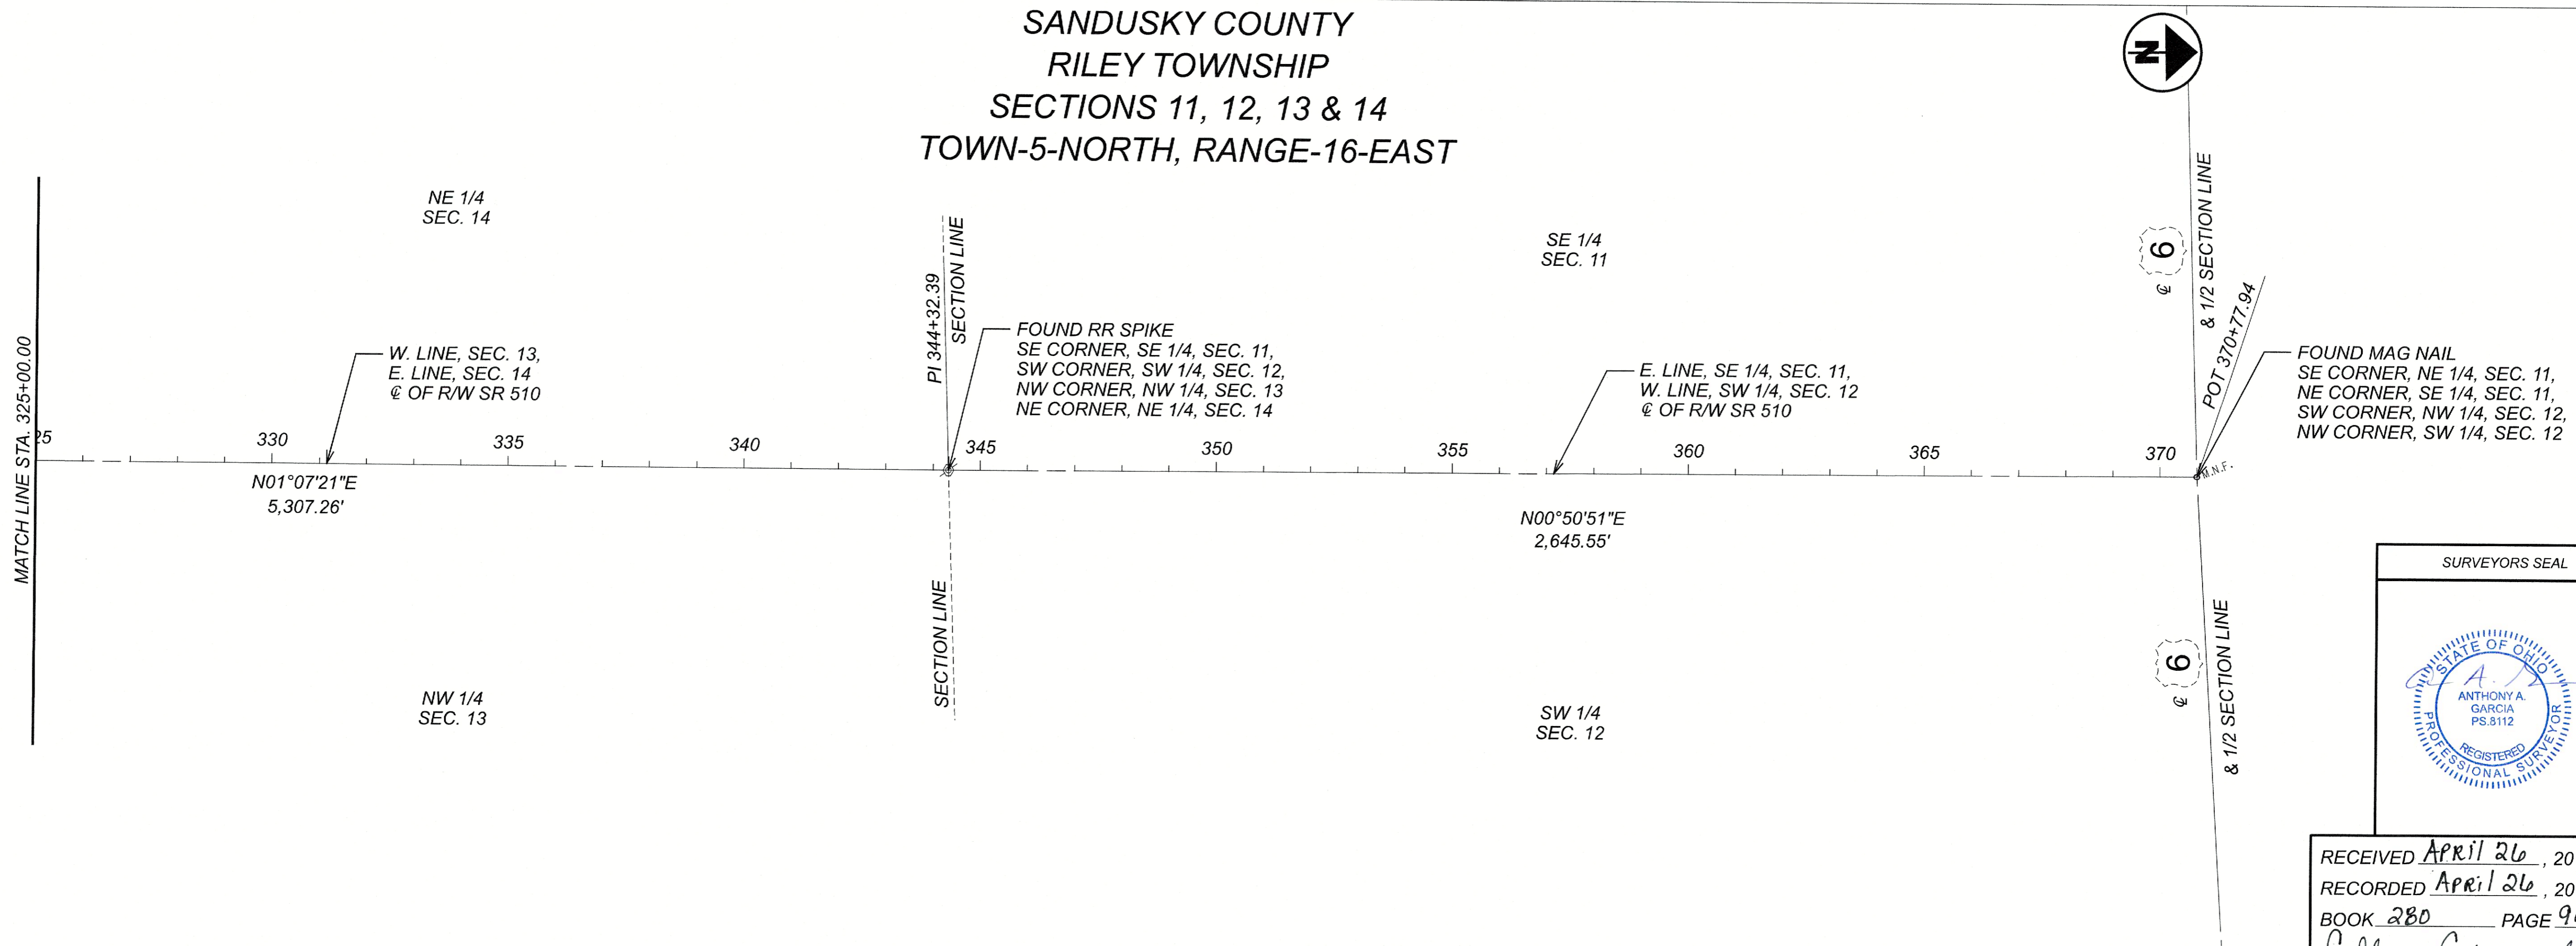

RECEIVED April 26, 20 23
 RECORDED April 26, 20 23
 BOOK 280 PAGE 906
Colleen Carmack
 COUNTY RECORDER

DESIGN AGENCY	
DESIGNER	JAS
REVIEWER	AAG
PROJECT ID	94332
SHEET	4
TOTAL	4

CENTERLINE PLAT
 SAN-510-0.83

SAN-510-0.83
 MODEL: CL Plot-- PG 4 [Sheet] PAPERSIZE: 34x22 (in.) DATE: 4/20/2023 TIME: 3:06:41 PM USER: JSchlagtter
 J:\2021\24504796\94332\400-Eng\neat\ng\RW\Sheets\94332_R0000.dgn