

Route S.R. 510 Sections (1.16)(3.01)(3.51)(4.11)(6.28)

Sheet of

Total Number Owners 11

County, Sandusky

**SUMMARY OF ADDITIONAL R/W REQUIRED**

FED. RD. DIVISION	STATE	PROJECT
2	OHIO	

22

SAN 510 1.16


SAN 510 5 Bridges & Culverts

Parcel	Owner	Area in Acres	Exist. Bldgs	Sheet No's
1	Harkness J. Miller	0.076 Ac.		
1X	" " "	0.326 Ac.		
2	Albert W. Werth	0.106 Ac.		
2X	" " "	0.224 Ac.		
3	Lucille B. White	0.048 Ac.		
3X	" " "	0.098 Ac.		
6	Ralph H. & Shirley A. Ferkel	0.005 Ac.		
7	" " " " "	0.005 Ac.		
9	Karl L. & Ethel T. Werth	0.041 Ac.		
9X	" " "	0.245 Ac.		

Parcel	Owner	Area in Acres	Exist. Bldgs	Sheet No's
10	Maurine Schottke	0.041 Ac.		
10X	" "	0.255 Ac.		
13	Mary Fanchon Smith	0.067 Ac.		
13X	" " "	0.269 Ac.		
14	Robert N. & Ruth B. Tucker	0.067 Ac.		
14X	" " "	0.194 Ac.		
15	Porter H. & Hazel V. Wright	0.120 Ac.		
15X	" " "	0.061 Ac.		
15 WA		0.04 Ac.		
16	Robert W. & Jane W. Perry	0.303 Ac.		


R5510 #1 F-16

Examined July 1997

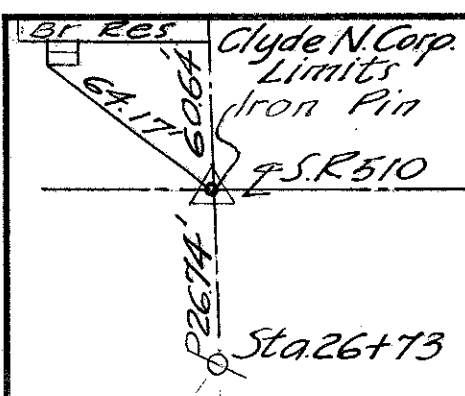

SEC. 11 GREEN CREEK TWP T4N. R.16E.

SEC. 11 GREEN CREEK TWP T4N. R.16E.

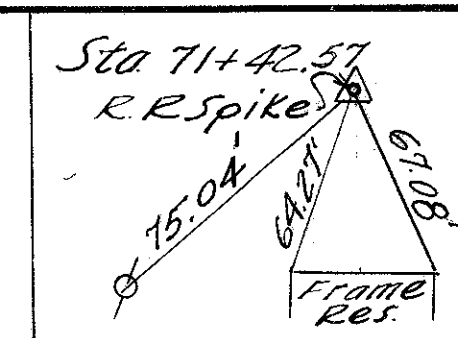


FED. RD. DIVISION	STATE	PROJECT
2	OHIO	


23

SAN 510 1.16 3.01

SAN 510 5 Bridges & Culverts

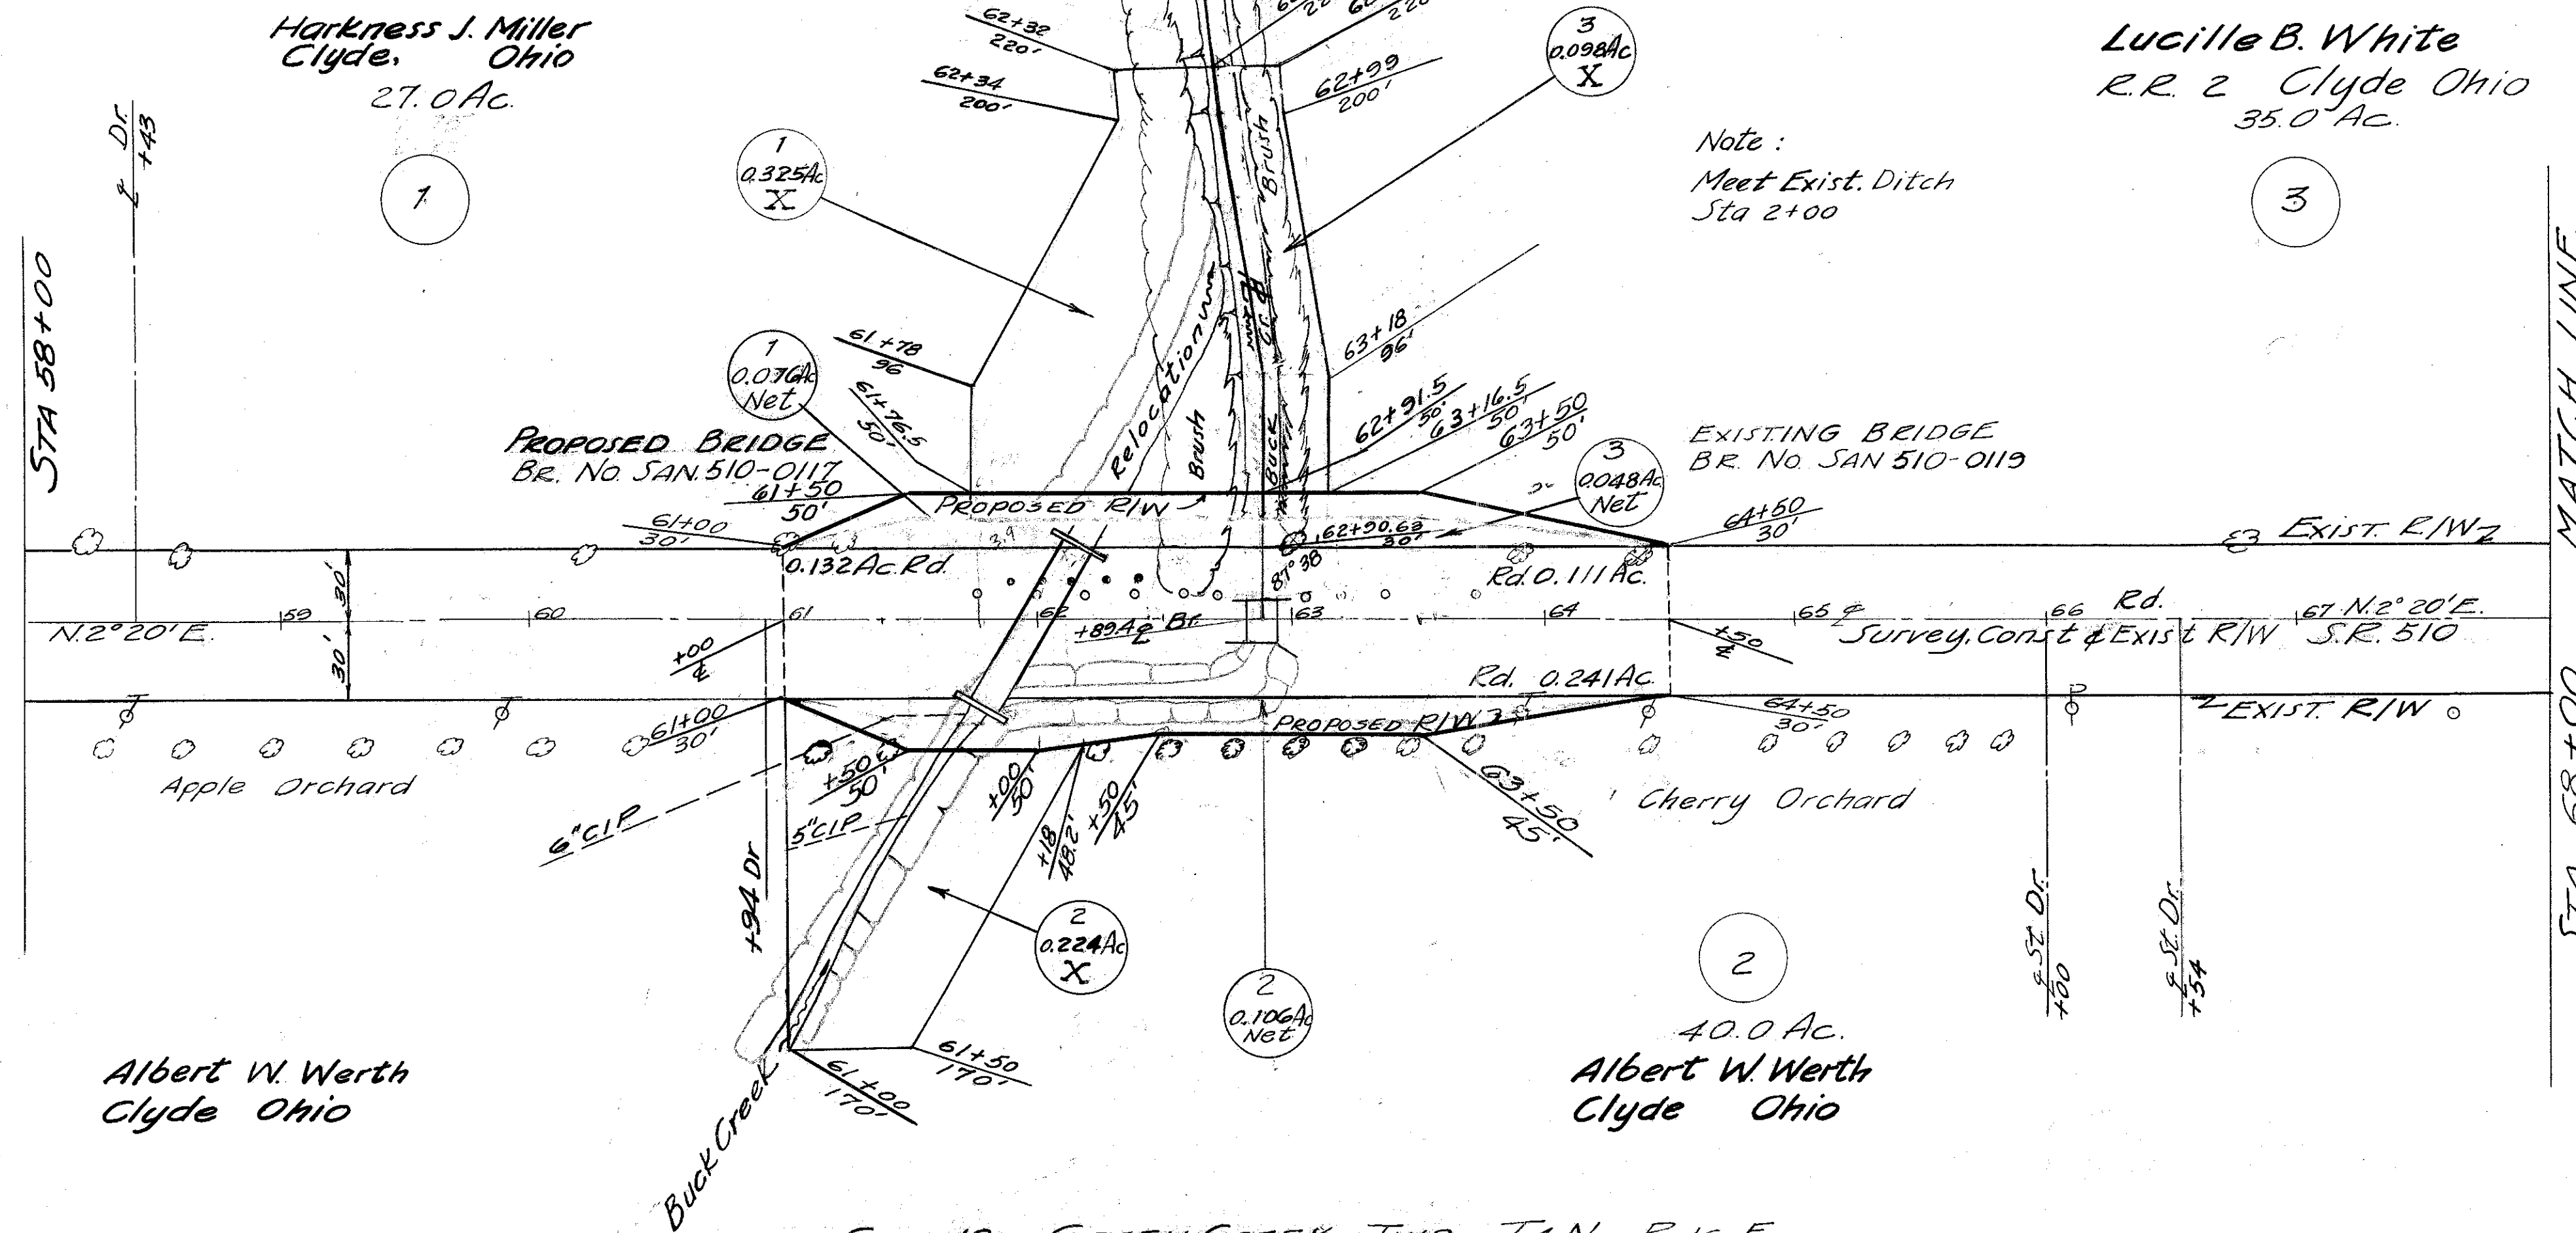





Note:  
Meet Exist. Ditch  
Sta 2+00

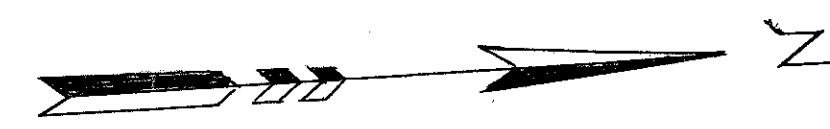

SEC. 12 GREEN CREEK TWP T4N. R.16E.

SEC. 35 RILEY TWP T5N. R.16E


SEC. 35 RILEY TWP T5N. R.16E.

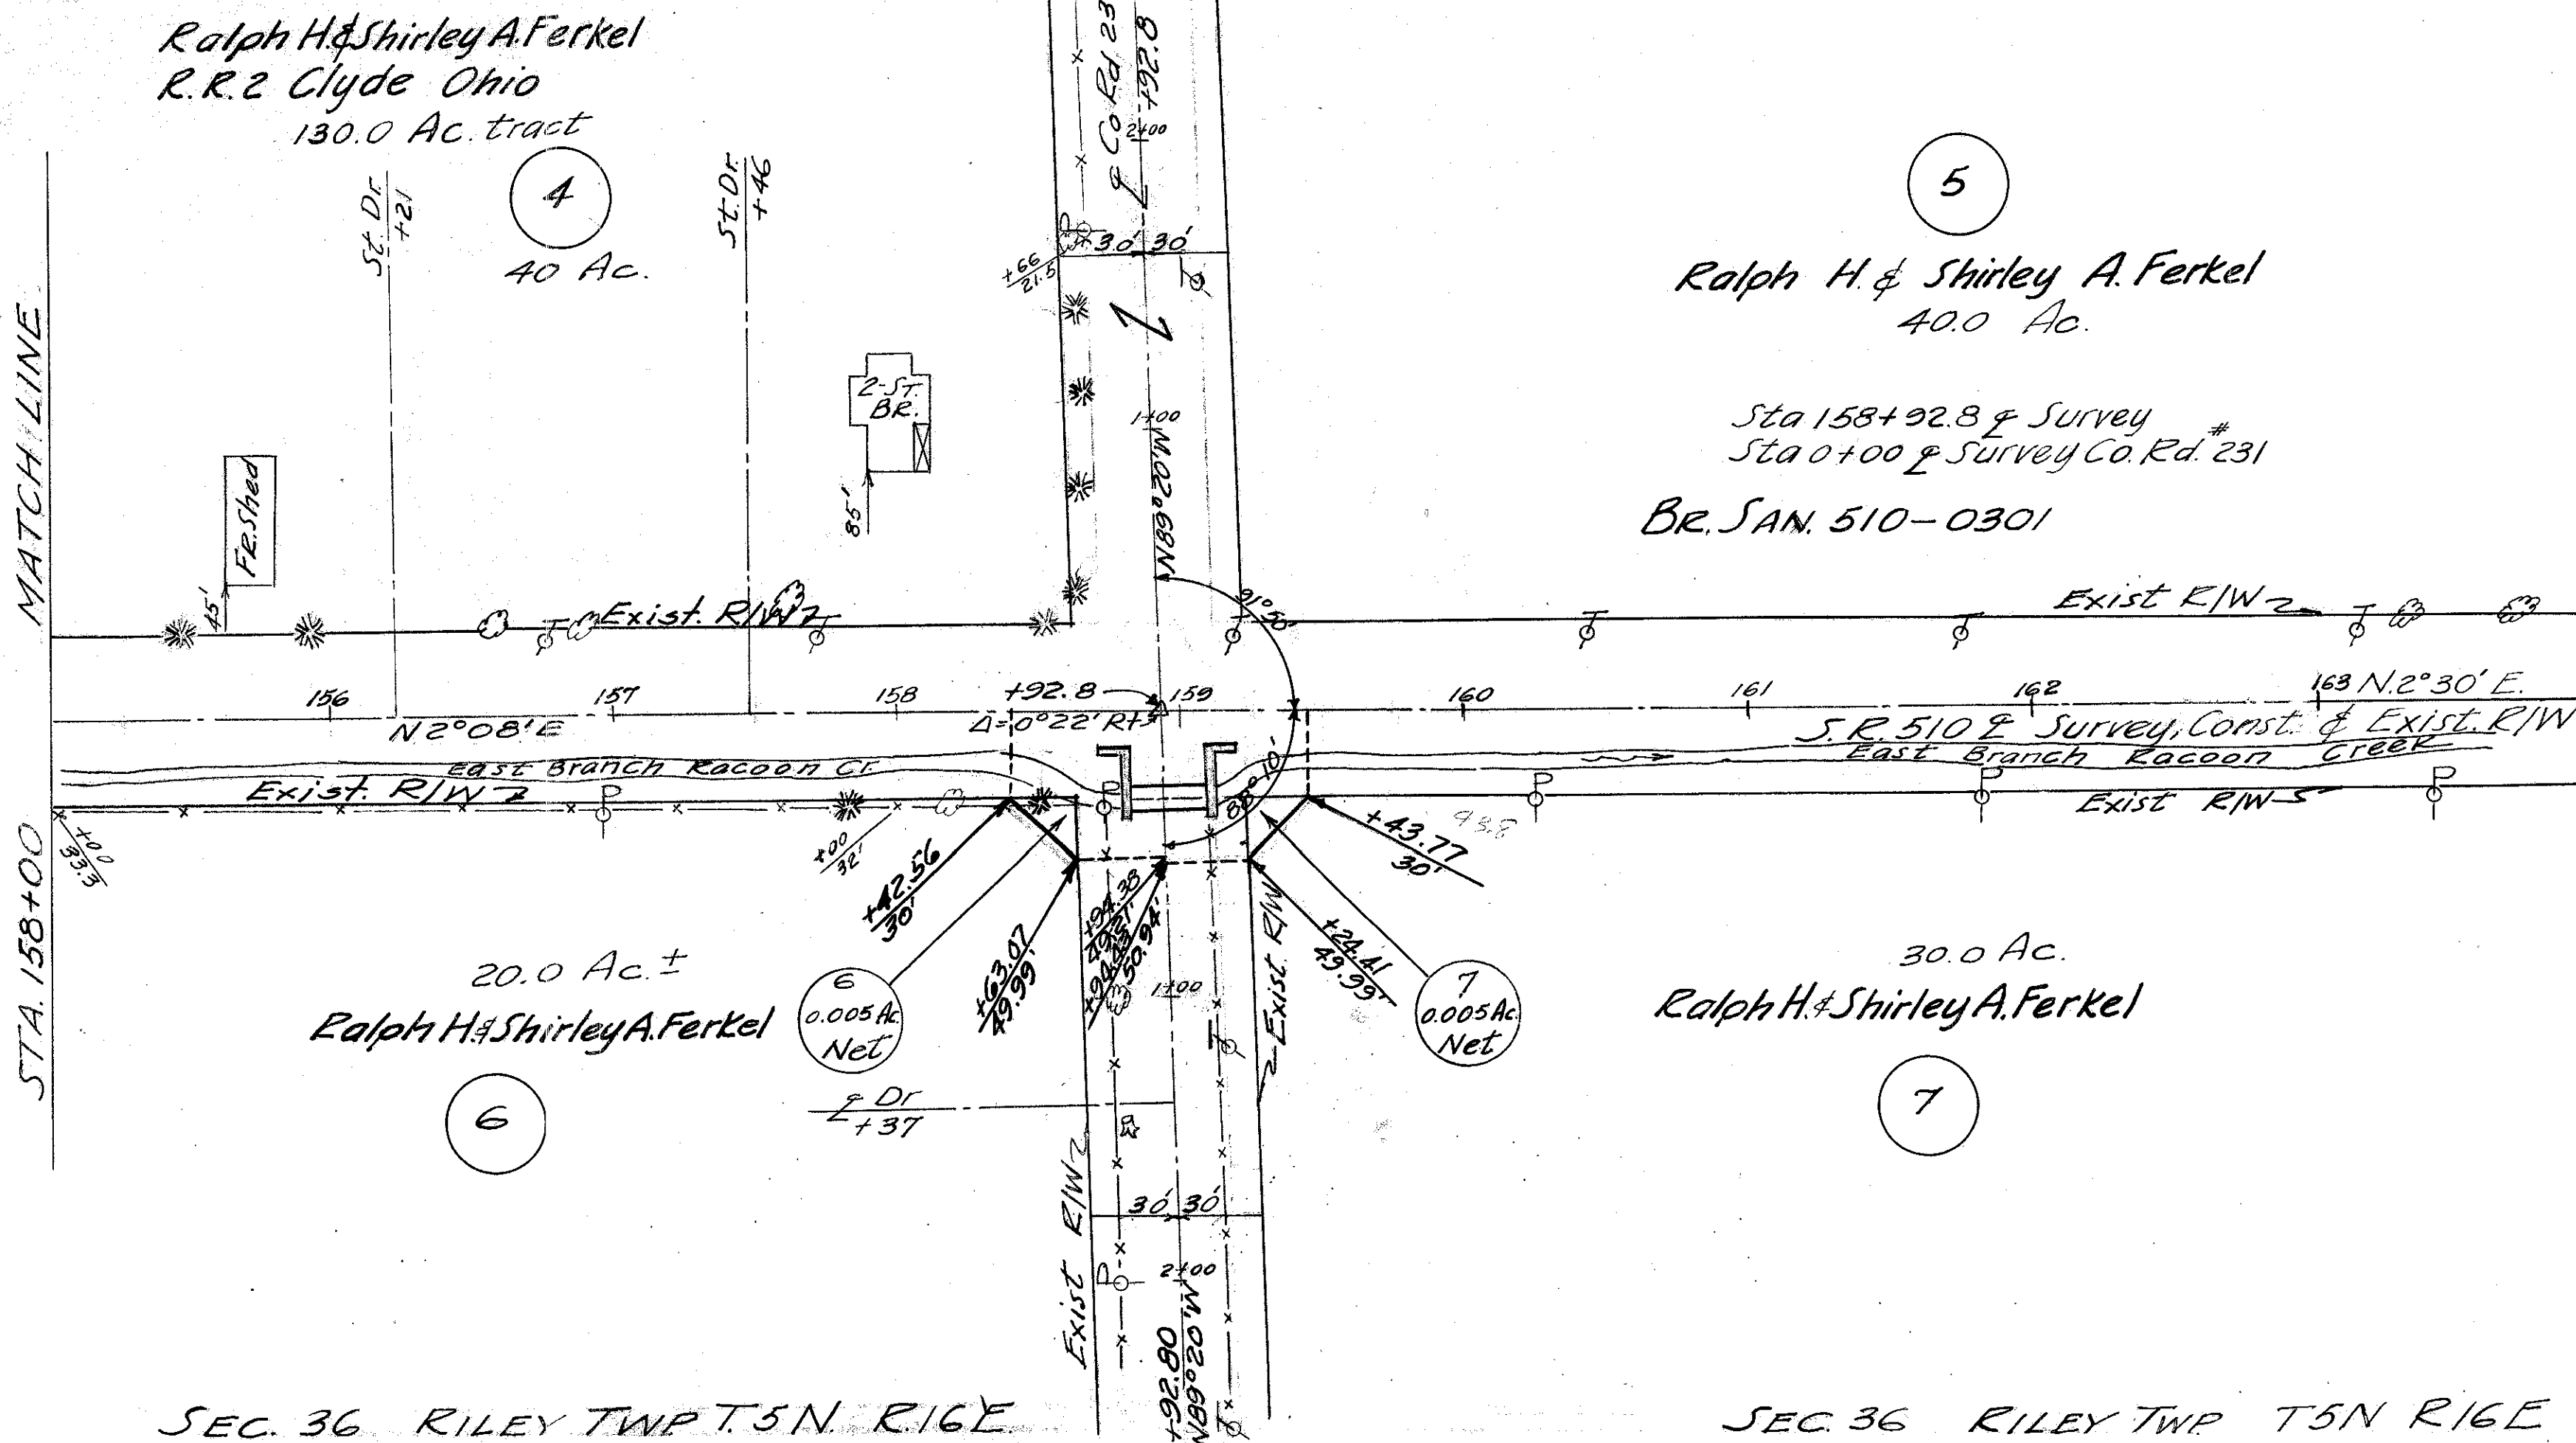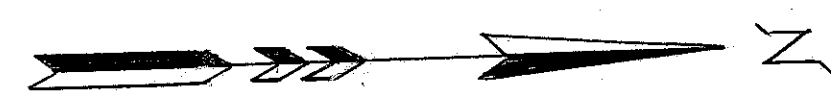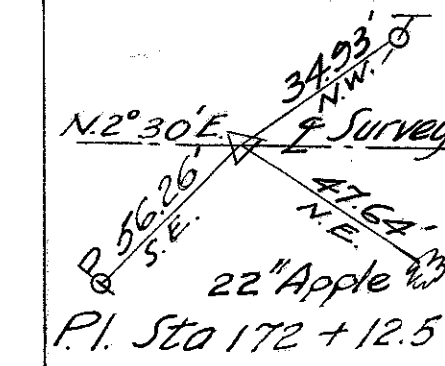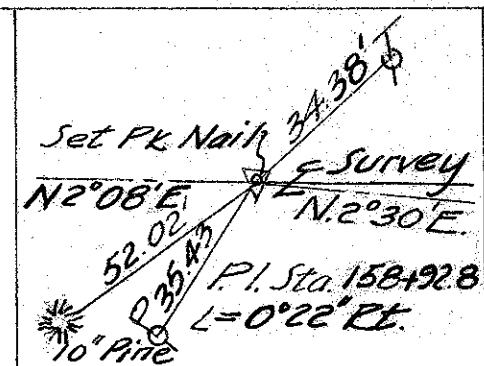

SEC. 36 RILEY TWP T5N. R.16E.

SEC. 36 RILEY TWP T5N. R.16E.

Standard  
Curvy 1007

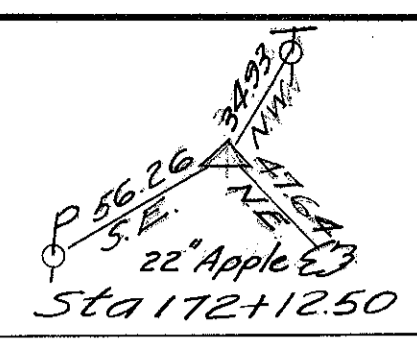

For any Questions Please Contact ODOT District 2 Real Estate at 419-353-8131

FED. RD. DIVISION	STATE	PROJECT	
2	OHIO		

SAN 510 351 411

SAN 510 5 Bridges & Culverts

STA 180+00 MATCH LINE

STA 190+00 MATCH LINE

SEC. 35 RILEY TWP T5N. R16E

SEC. 26 RILEY TWP T5N. R16E

Karl L. & Ethel T. Werth  
Brother & Sister  
40.0 Ac.


Maurine Schottke  
Logan Ohio  
1.0 Ac.

Emma Werth  
Clyde Ohio  
39.0 Ac.

8



10

12

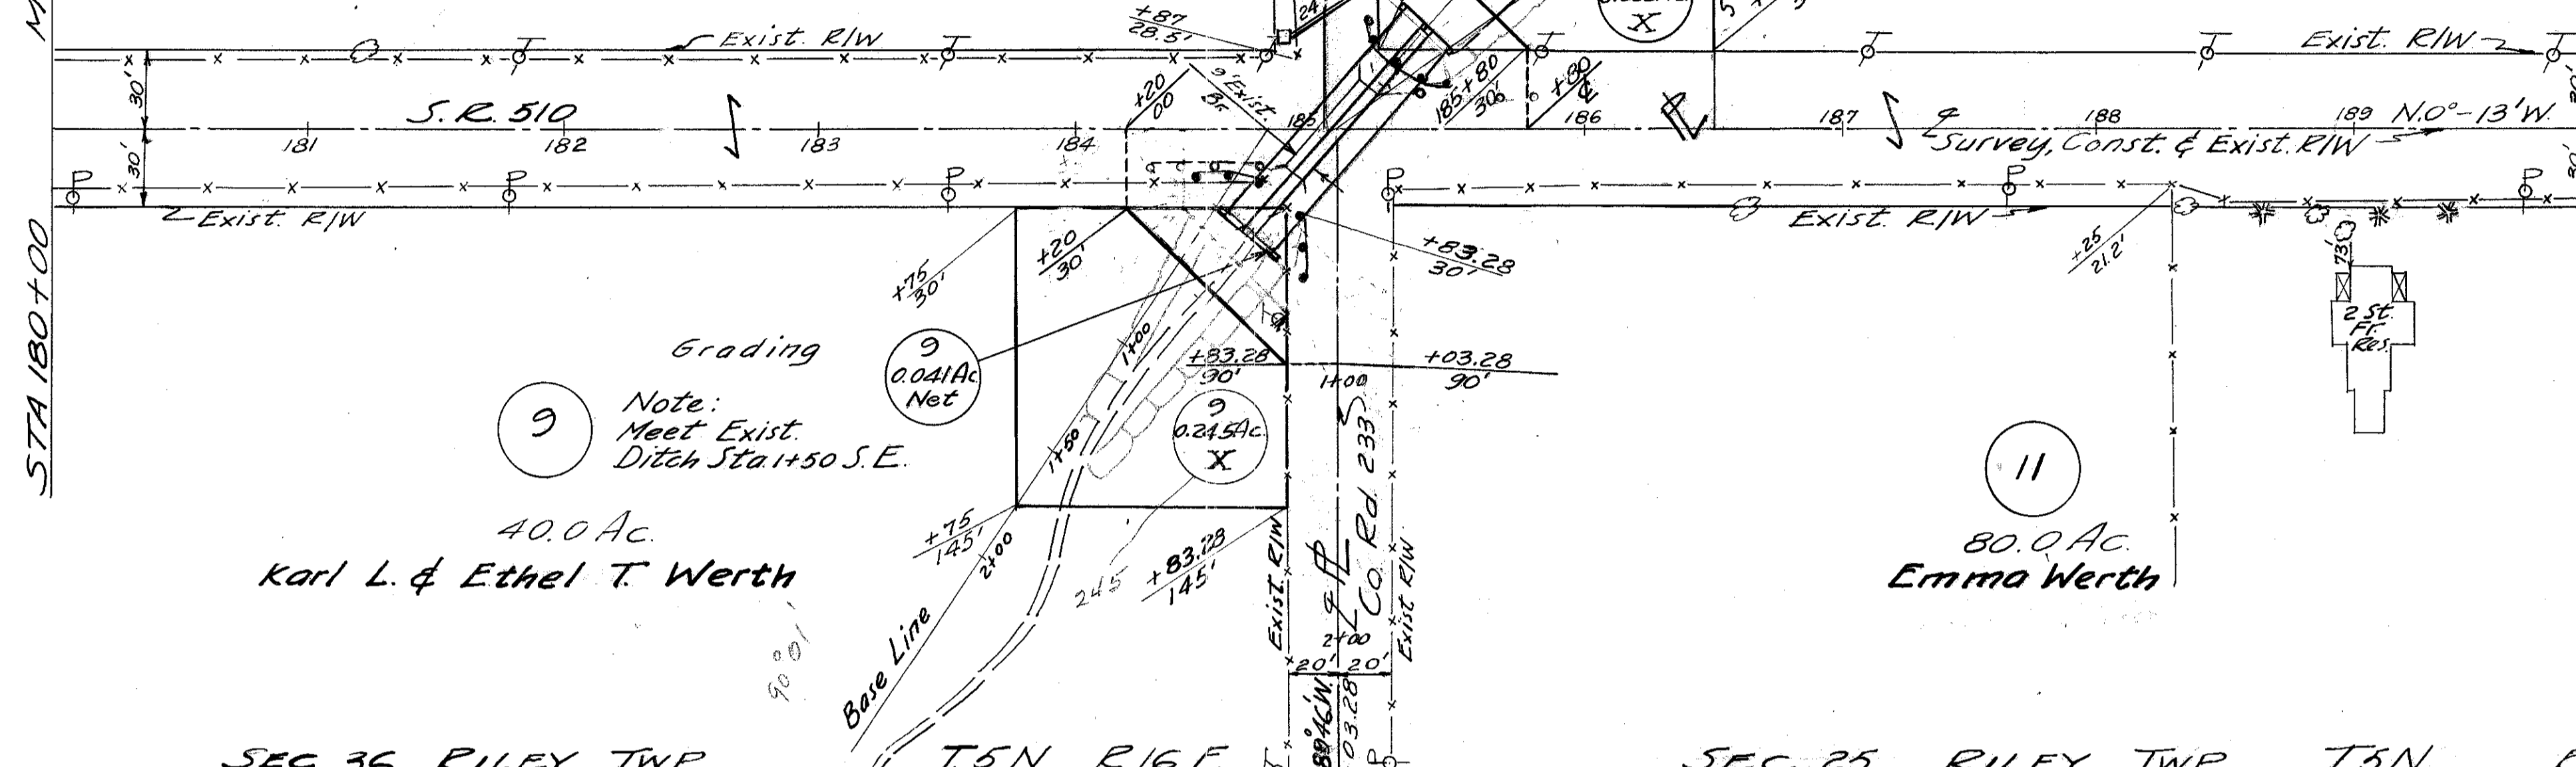

SEC. 36 RILEY TWP T5N. R16E

SEC. 25 RILEY TWP T5N. R16E

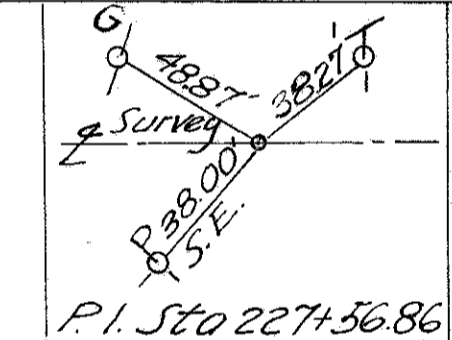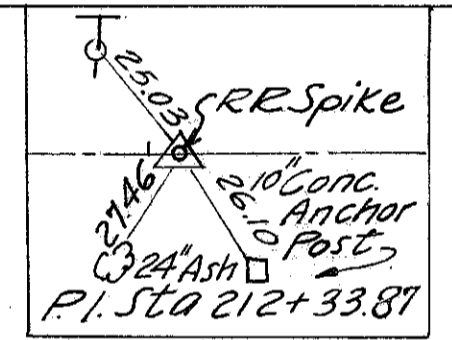


SEC. 26 RILEY TWP T5N. R16E

SEC. 26 RILEY TWP T5N. R16E

Mary Fanchon Smith  
Fremont Ohio

Mary Fanchon Smith  
Fremont Ohio  
76.0 Ac.

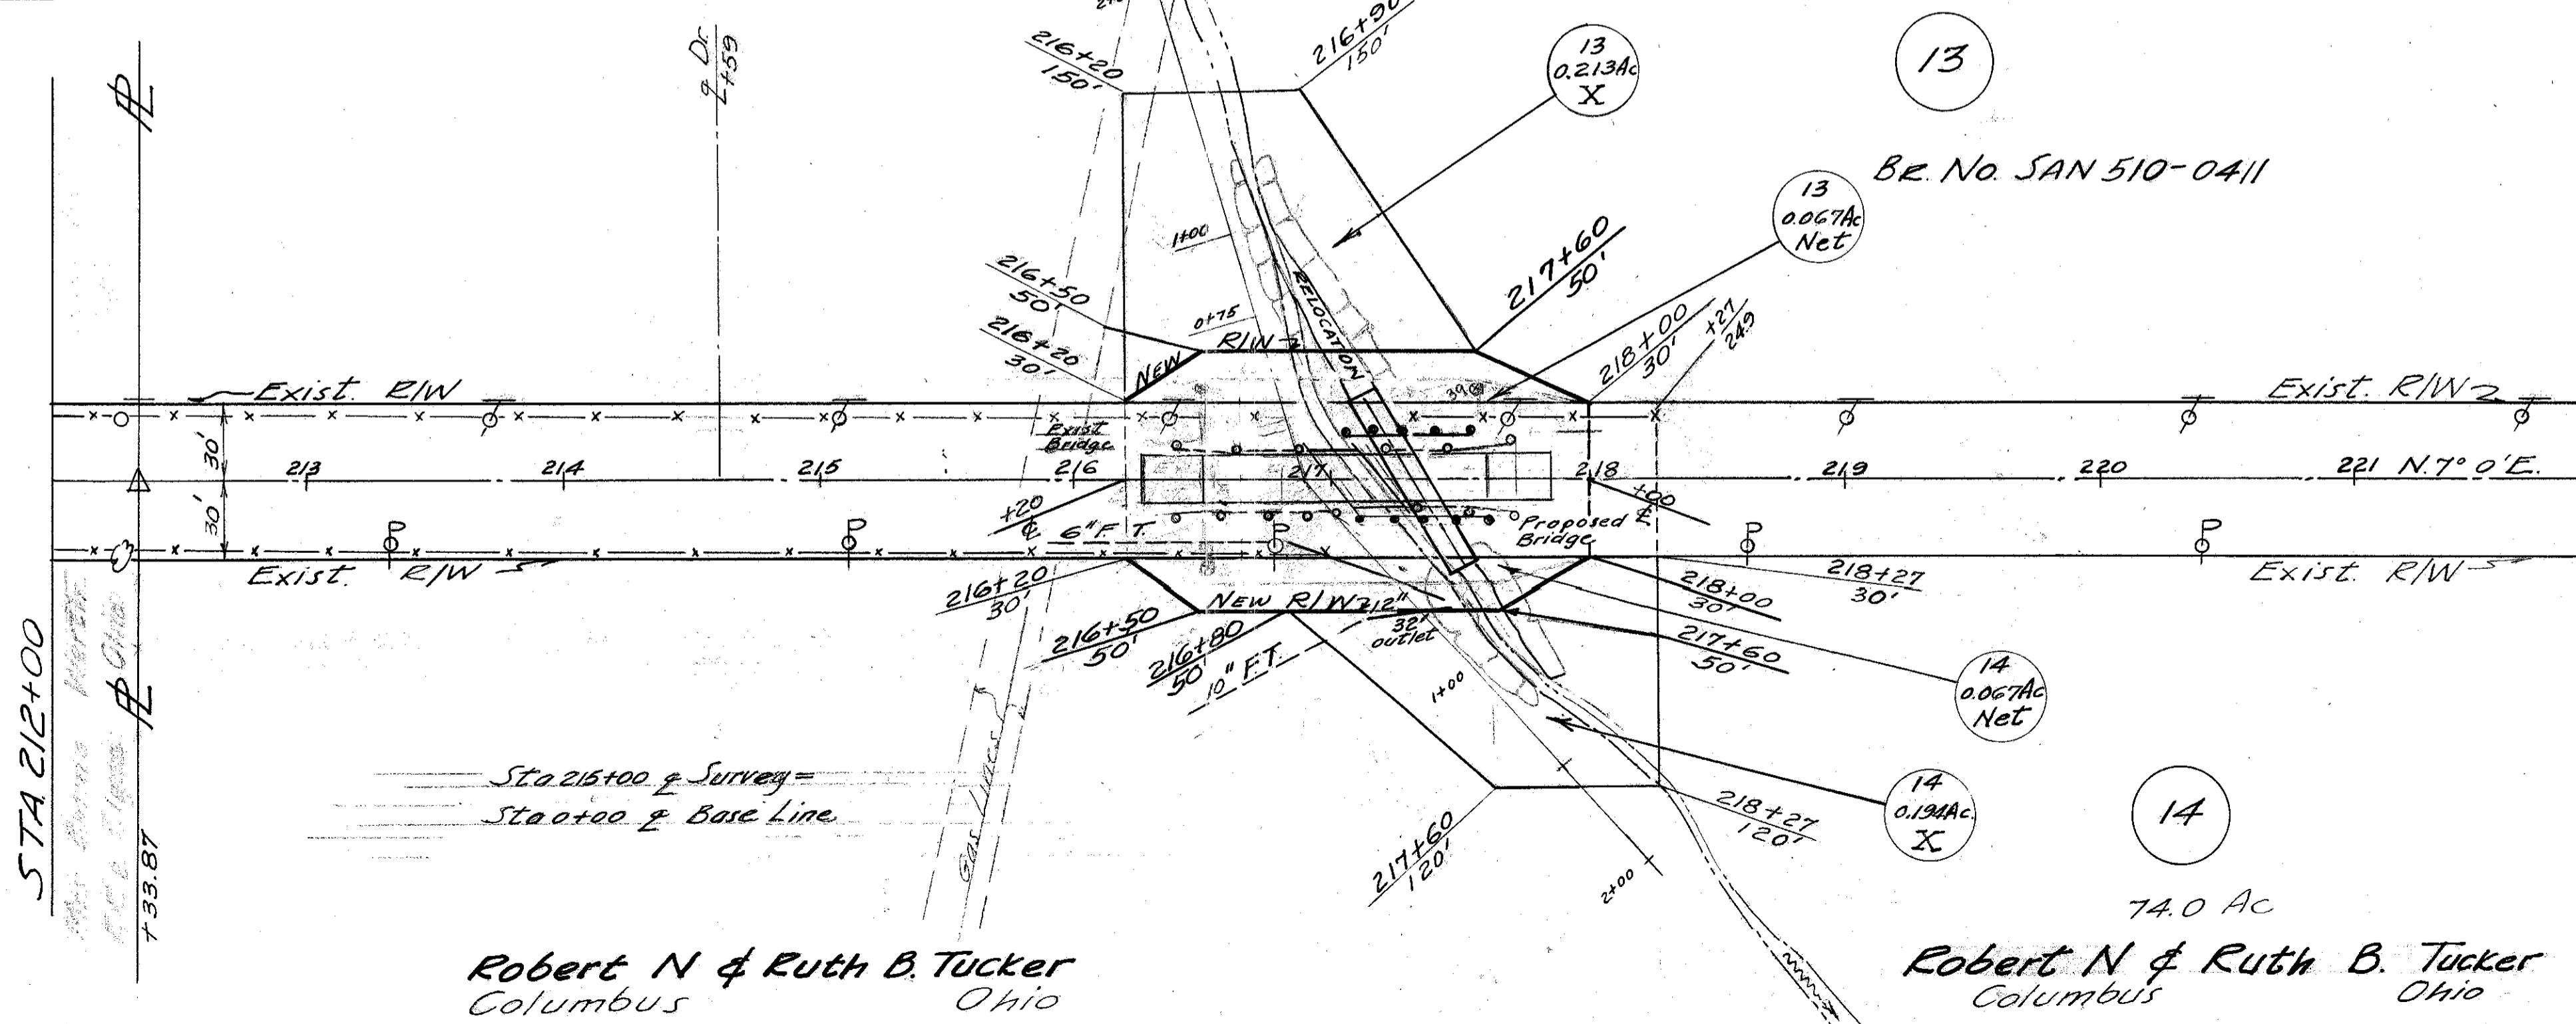


STA 212+00



STA 220+00

SEC. 25 RILEY TWP T5N. R16E

Robert N & Ruth B. Tucker  
Columbus Ohio  
74.0 Ac.

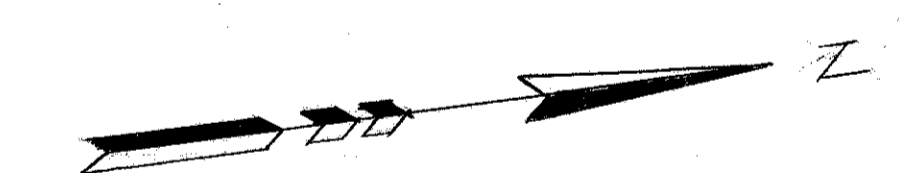


SEC. 14 RILEY TWP T.5N R.16E.

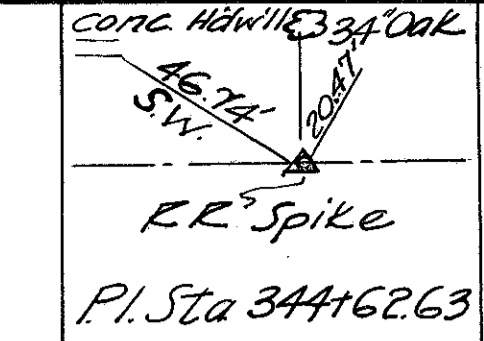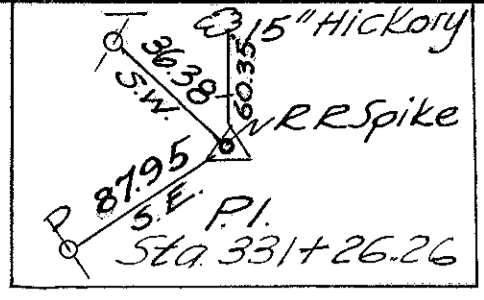

FED. RD. DIVISION	STATE	PROJECT
2	OHIO	

25

SAN 510 628  
SAN 510 5 Bridges & Culverts

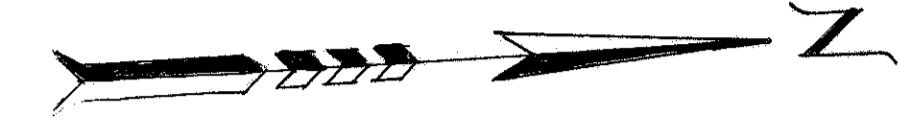


15

Porter H. Wright & Hazel V. Wright  
Vickery Ohio

Porter W & Emma A. Wright  
1904 Life Estate  
40.0 Ac.

BR. SAN 510-0635

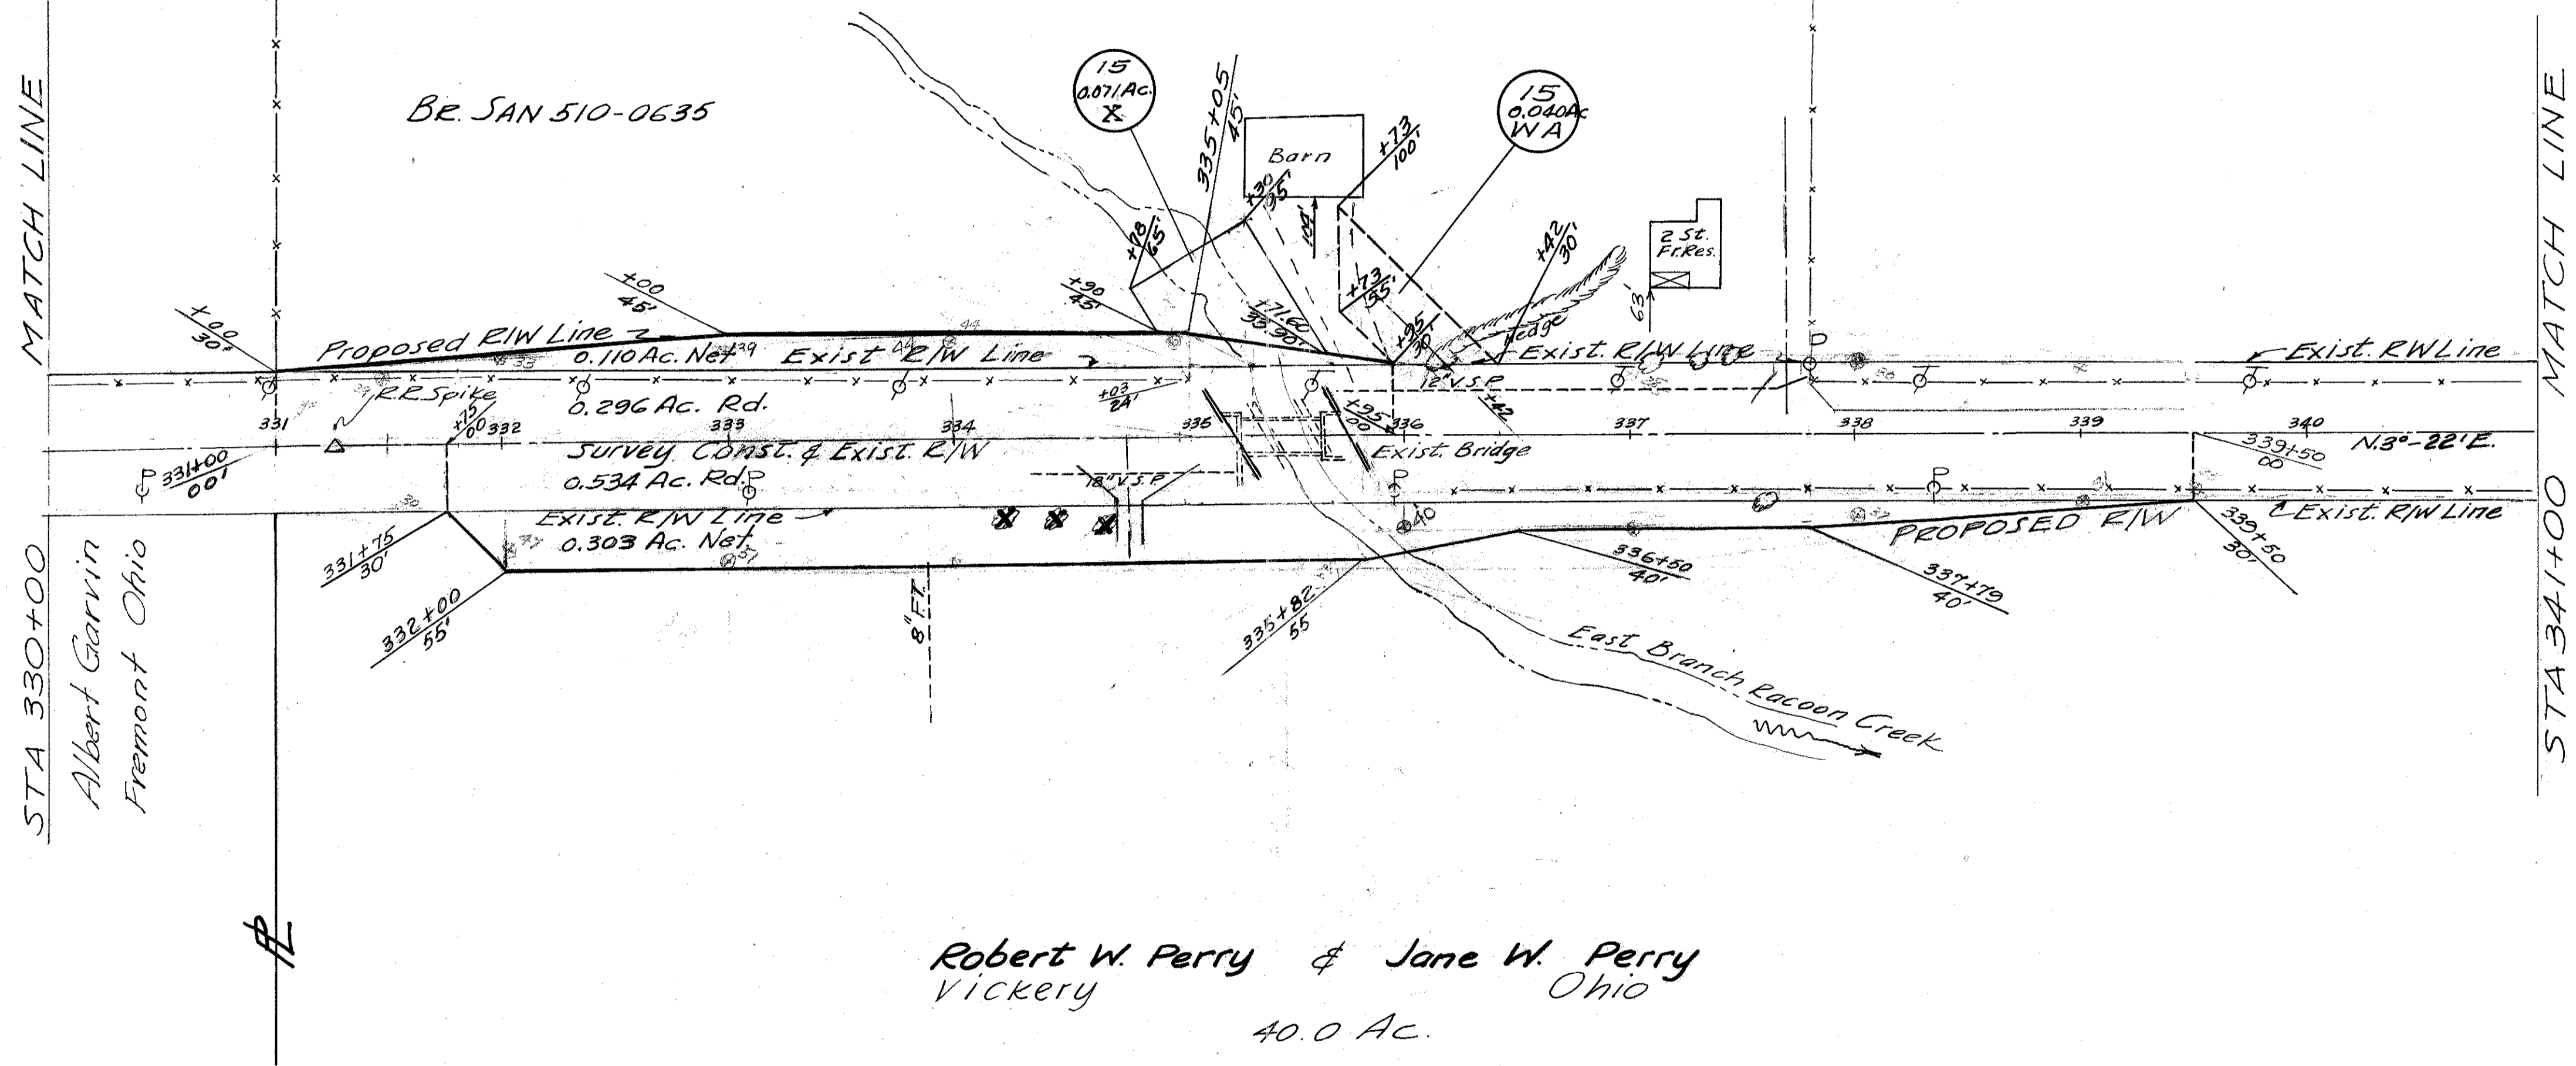

STA 330+00  
Albert Garvin  
Fremont Ohio

STA 341+00

Robert W. Perry & Jane W. Perry  
Vickery Ohio

40.0 Ac.

16

SEC. 13 RILEY TWP T.5N R.16E.