
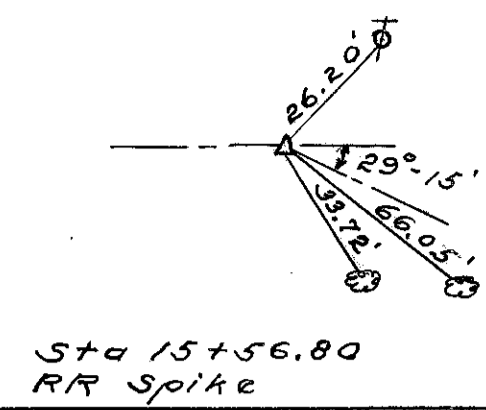


For any Questions Please Contact ODOT District 2 Real estate at 419-353-8131

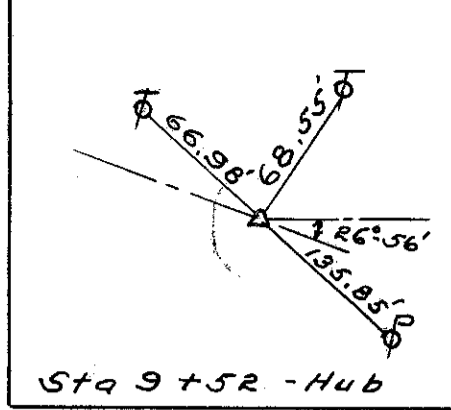

SENECA COUNTY
SEN - 590-0.03
SANDUSKY COUNTY
SAN-590-(1.19)-(2.09)-(7.14)
R/W PLANS


DATE 10-22-53 DRAWN BY R.P. & J.S.
 REVISED 11-30-53
 LENGTH OF PROJECT _____ Mi.

~ UTILITY OWNERSHIP ~
BRIDGE SE-590-02
 Ohio Power Co. Tiffin, Ohio
 Ohio Bell Telephone Co. Gibsonburg, Ohio
 Gas Co. Earl Swickard of Bettsville
 Water Village of Bettsville

BRIDGE SA-590-12
 Ohio Power Co. Tiffin, Ohio
 General Telephone Co. Bettsville
 Gas Co. Earl Swickard of Bettsville

BRIDGE SA-590-21
 Toledo Edison Co. Toledo, Ohio
 General Telephone Co. of Ohio Bettsville
 Gas Co. Earl Swickard of Bettsville


BRIDGE SA-590-72
 Toledo Edison Co. Toledo, Ohio
 Ohio Bell Telephone Co. Toledo, Ohio

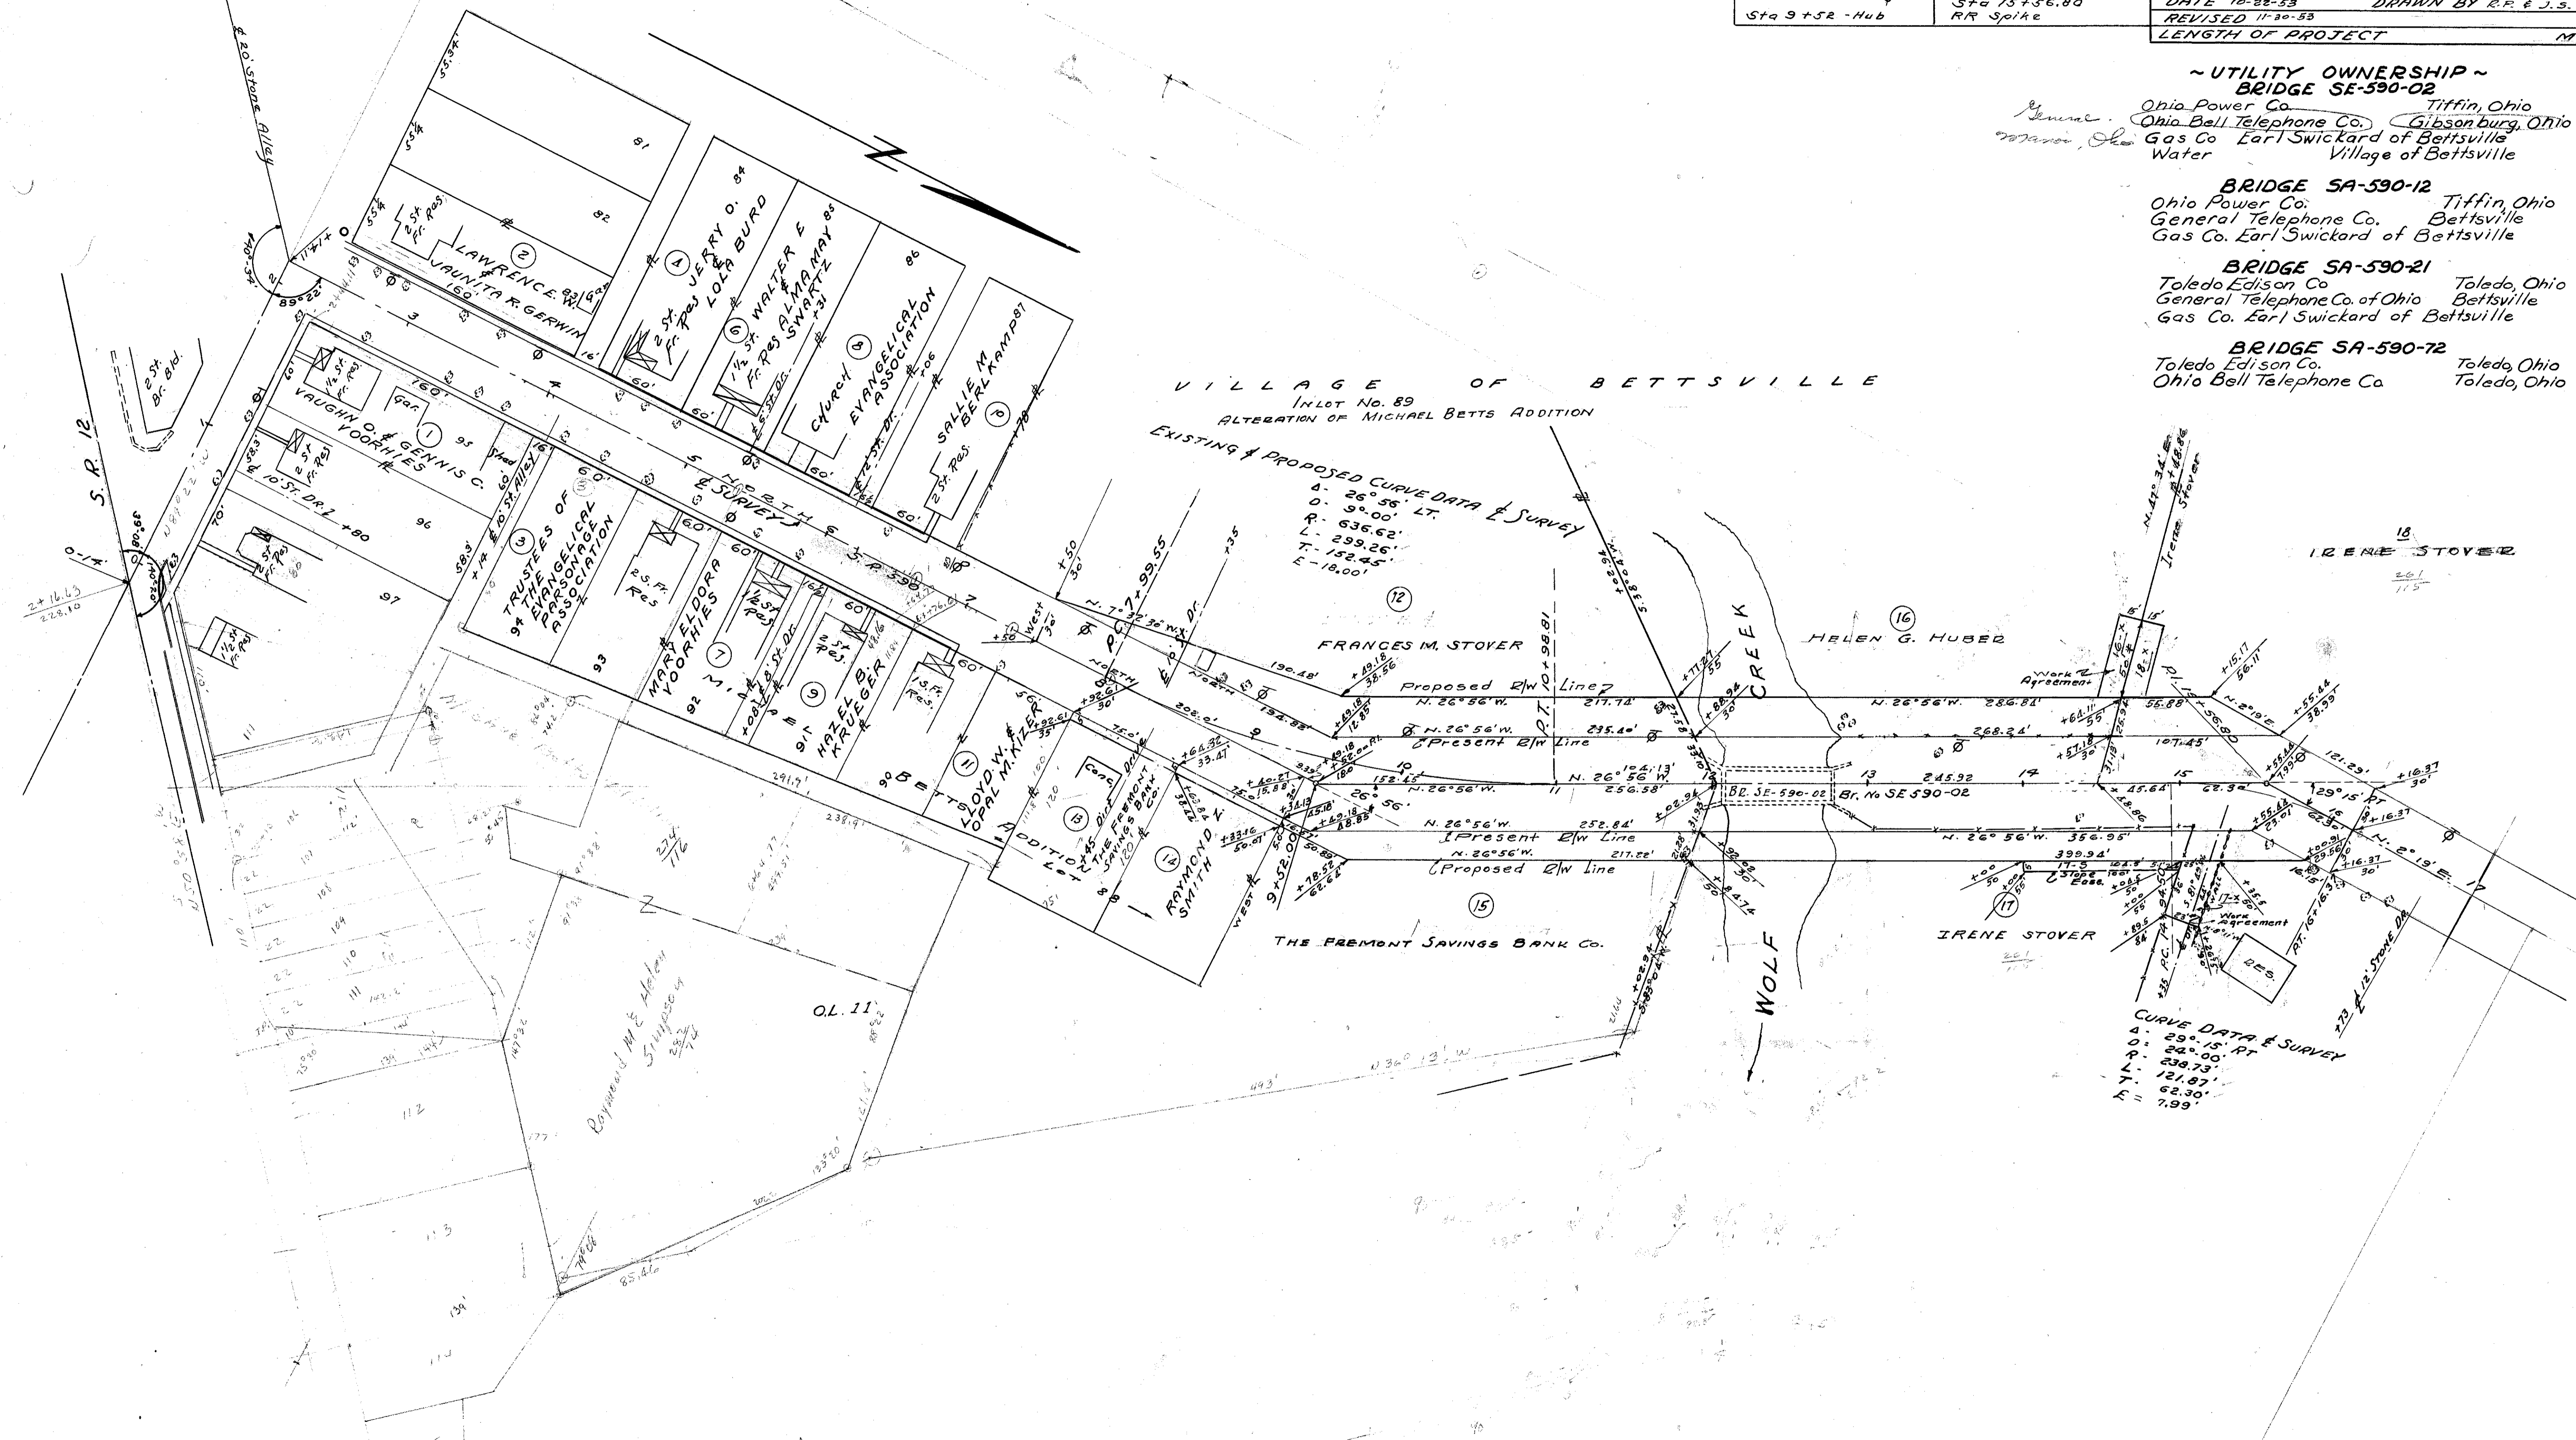

R5570 #2 F-38


F-38

SEC. 3 LIBERTY TWP. T. 3 N. R. 14 E. SENECA COUNTY



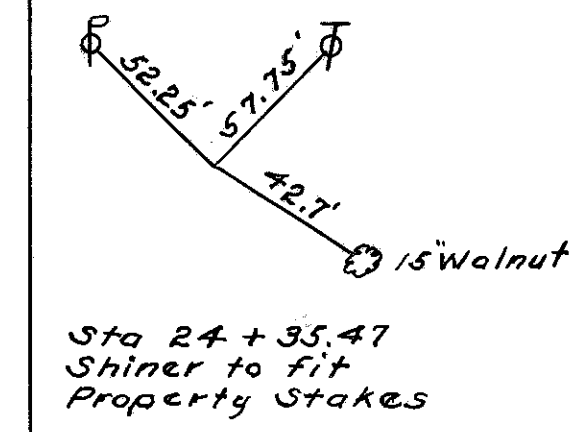


SENECA COUNTY
SEN-590-0.03
SANDUSKY COUNTY
SAN-590-(1.19)-(2.05)-(7.14)
R/W PLANS

DATE 10-23-53 DRAWN BY R.P.F.J.S.
 REVISED
 LENGTH OF PROJECT MI.

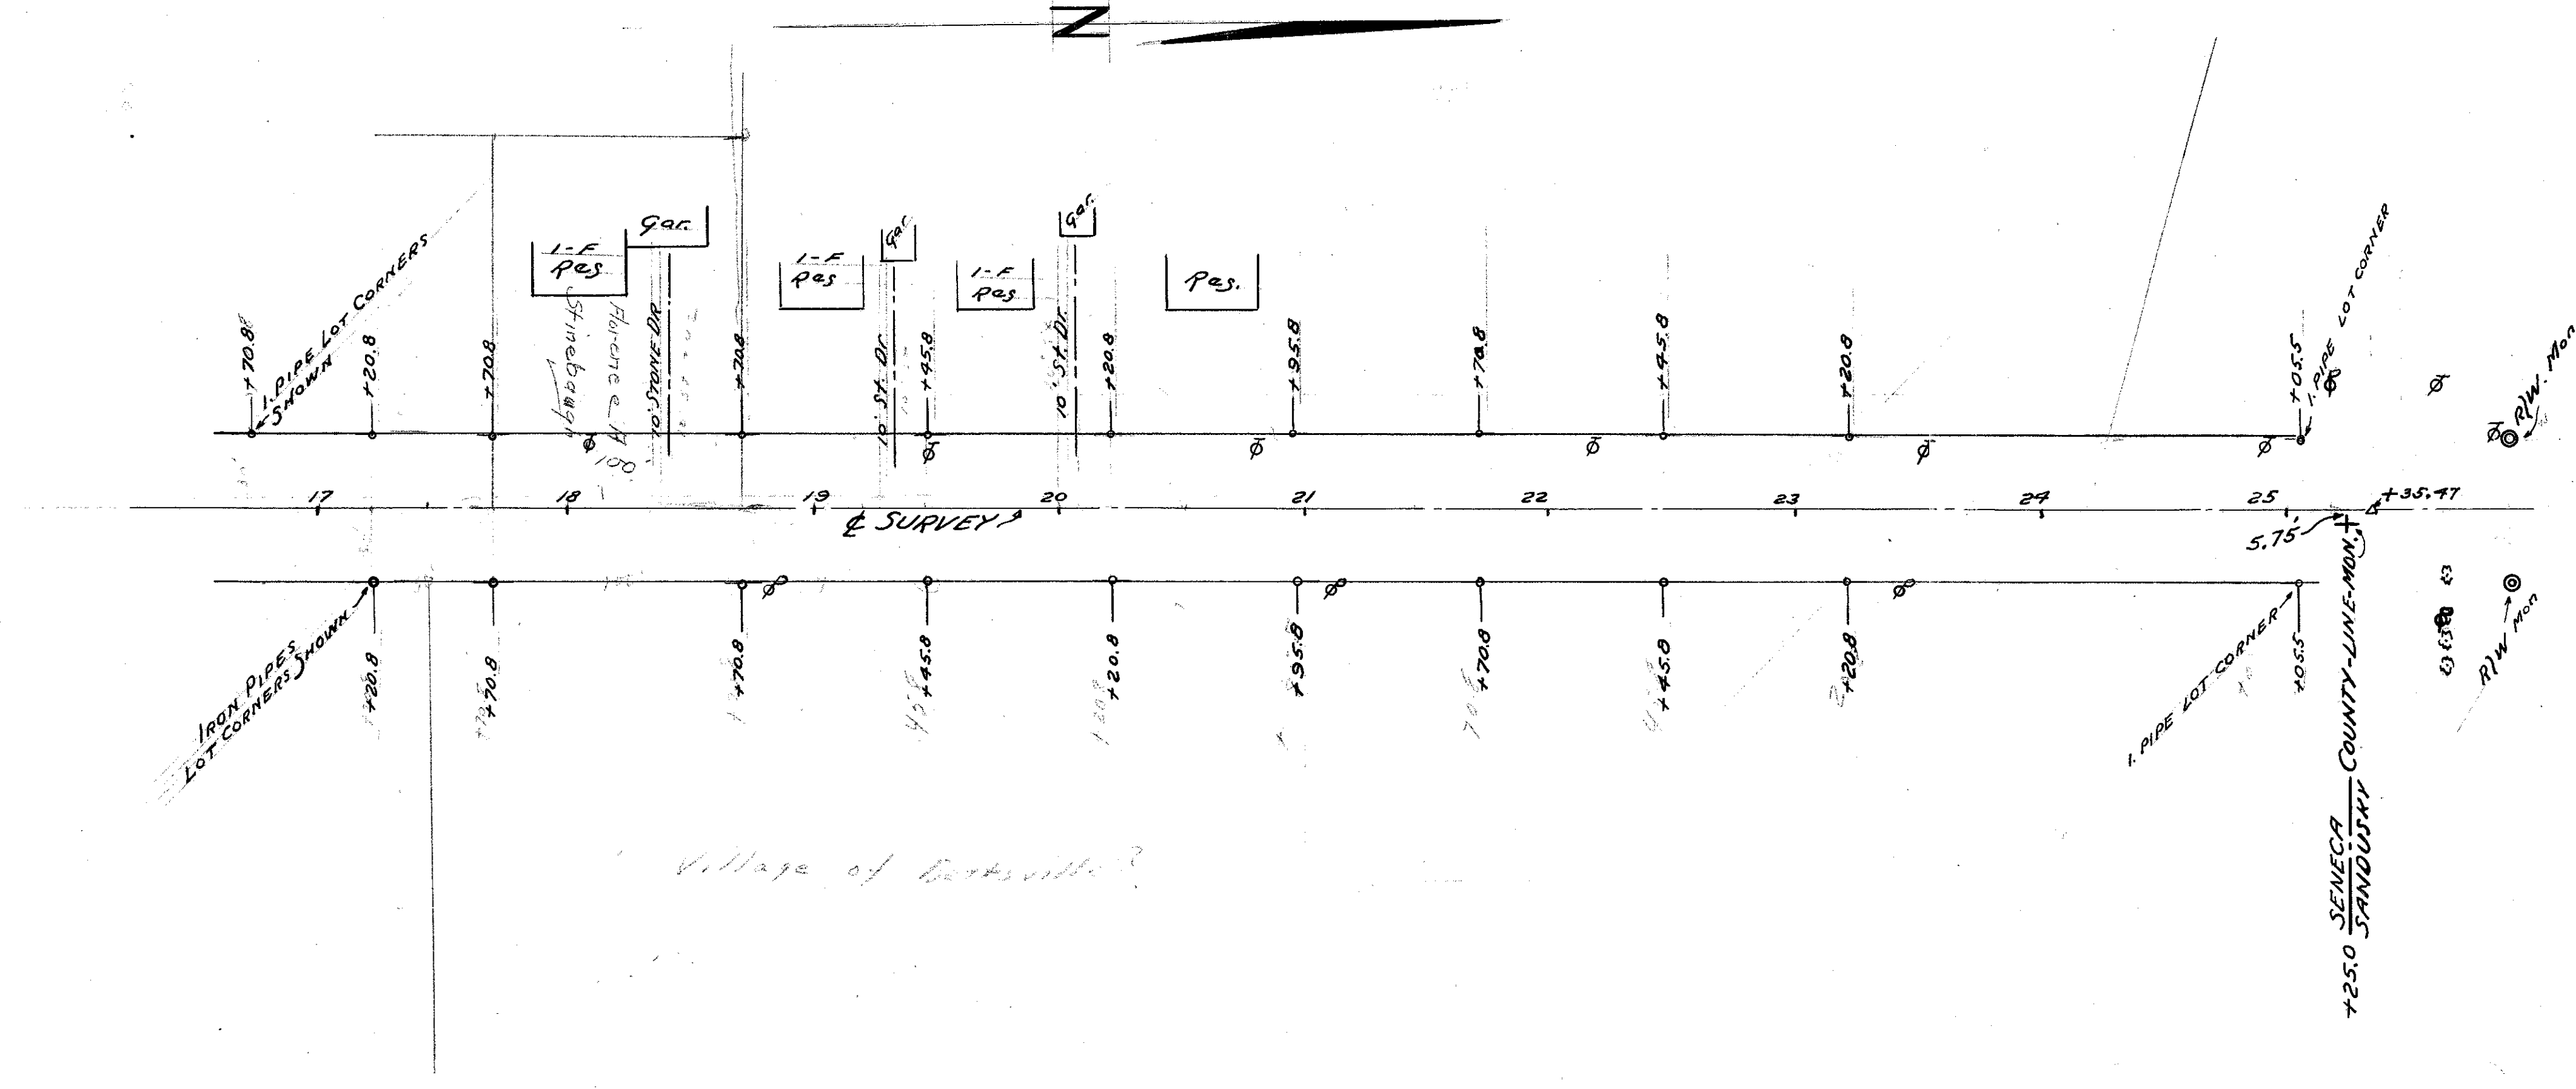

SEC. 3 LIBERTY TWP. T. 3 N. R. 14 E. SENECA COUNTY
 SEC. 27 JACKSON TWP. T. 4 N. R. 14 E. SANDUSKY COUNTY

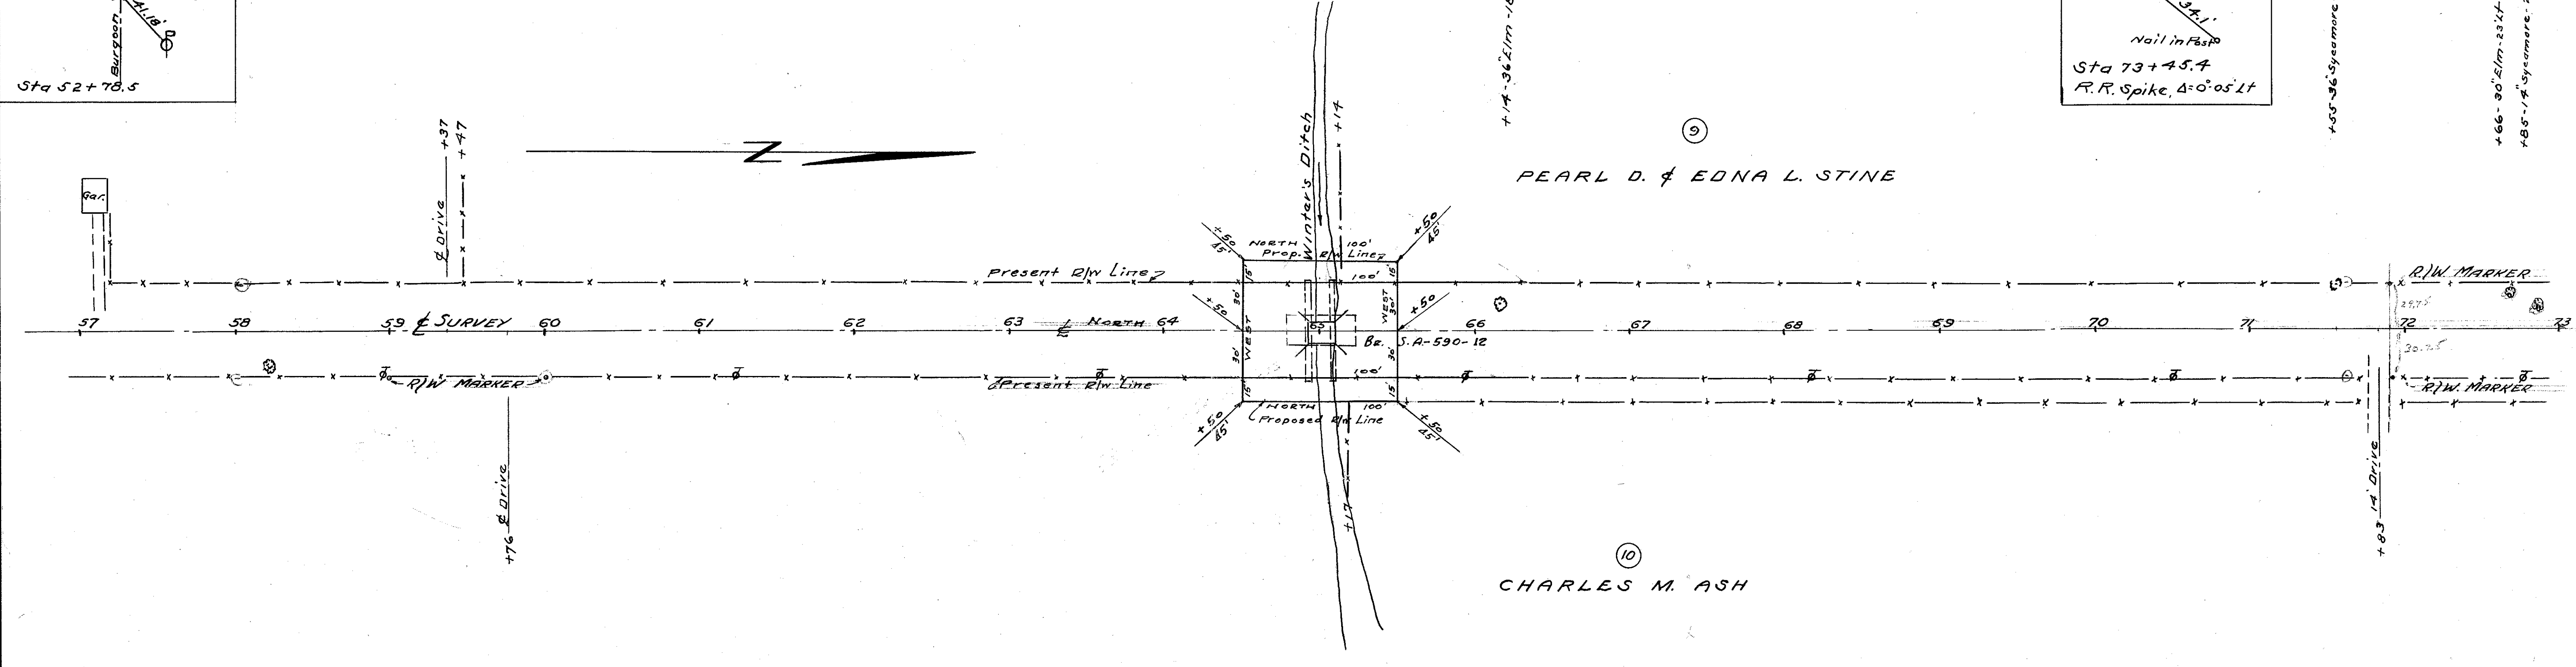
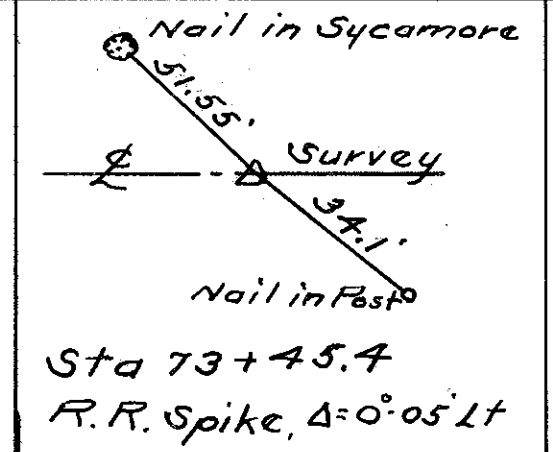
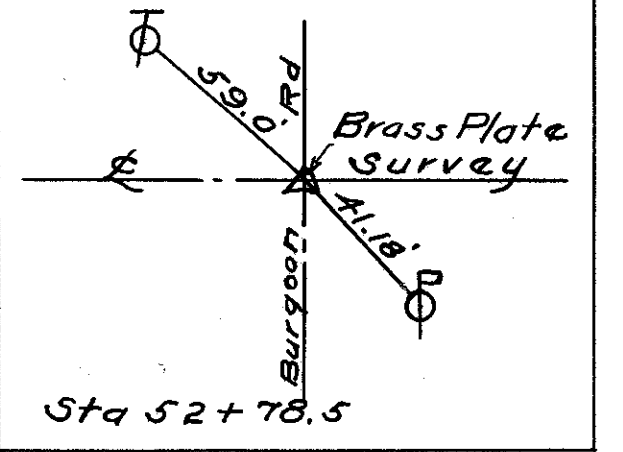


SEC 27 JACKSON TWP. T. 4 N. R. 14 E. SANDUSKY COUNTY

SEC. 22 JACKSON TWP. T. 4 N. R. 14 E. SANDUSKY COUNTY

SENECA COUNTY
SEN-590-0.03
SANDUSKY COUNTY
SAN-590-(1.19)-(2.05)-(7.14)
R/W PLANS

DATE 10-25-53 DRAWN BY R.P. J.D.
REVISED-12-16-53
LENGTH OF PROJECT MI

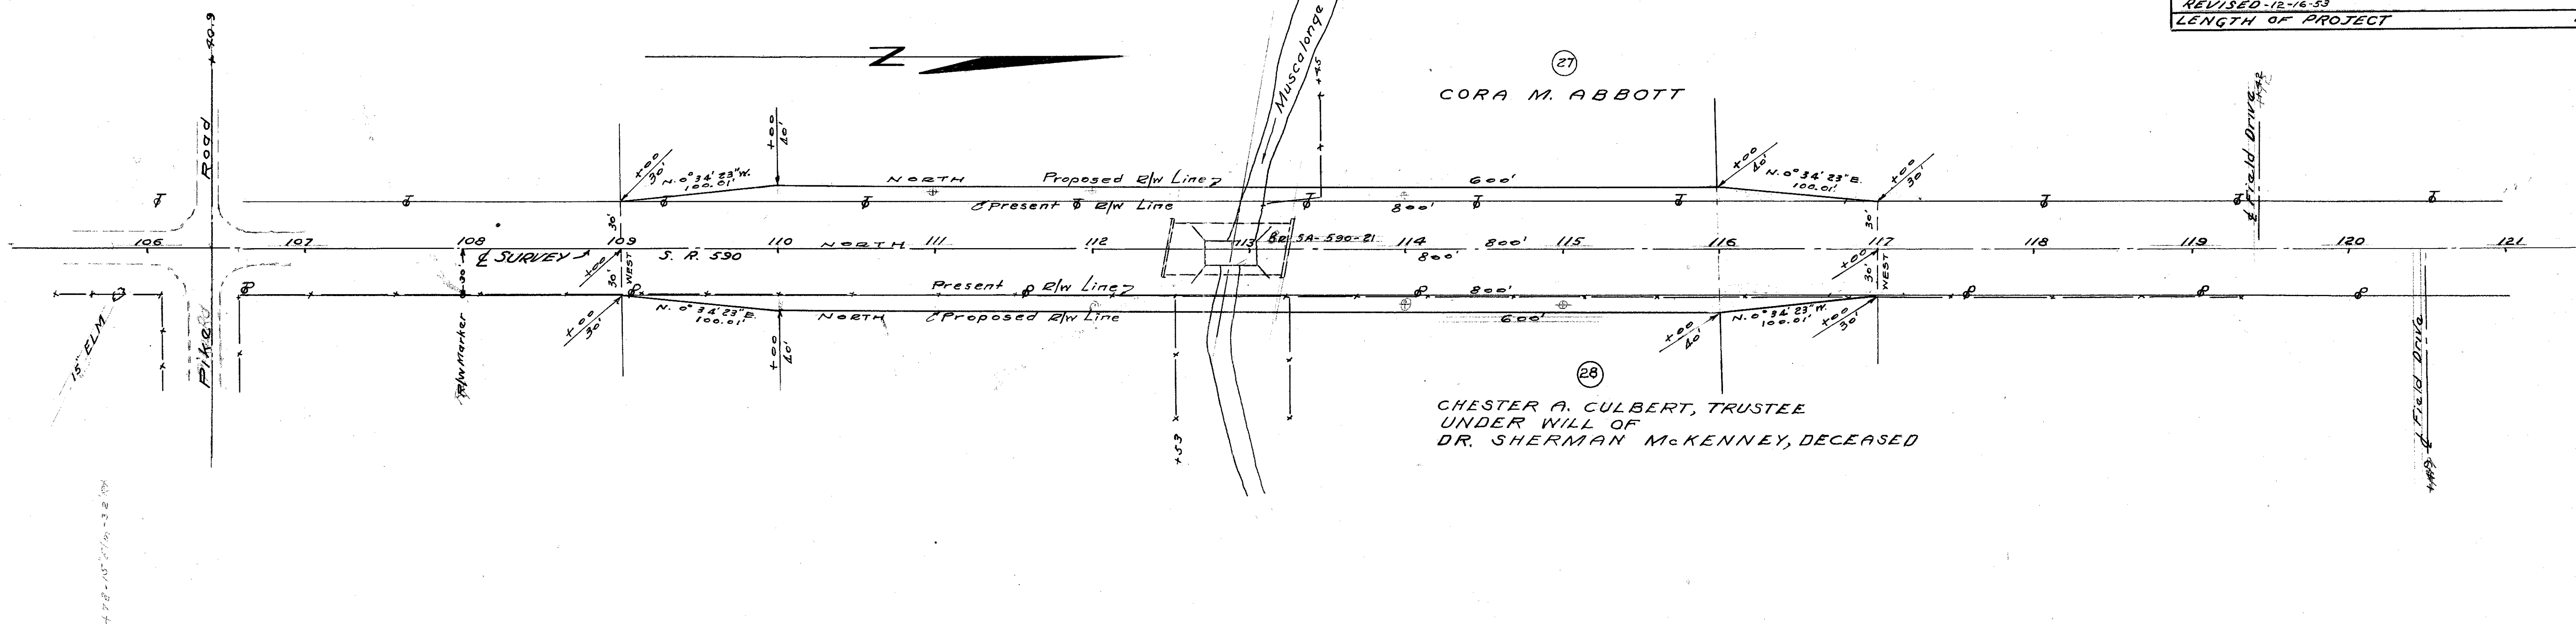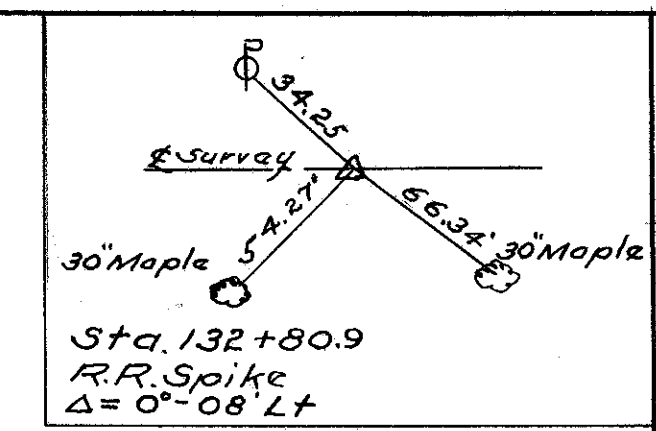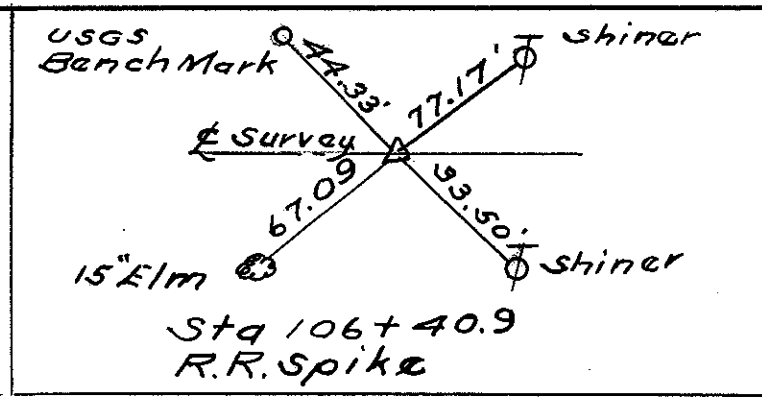

SEC. 22 JACKSON TWP. T. 4 N. R. 14 E. SANDUSKY COUNTY
SEC. 34 WASHINGTON TWP. T. 5 N. R. 14 E. SANDUSKY COUNTY

