

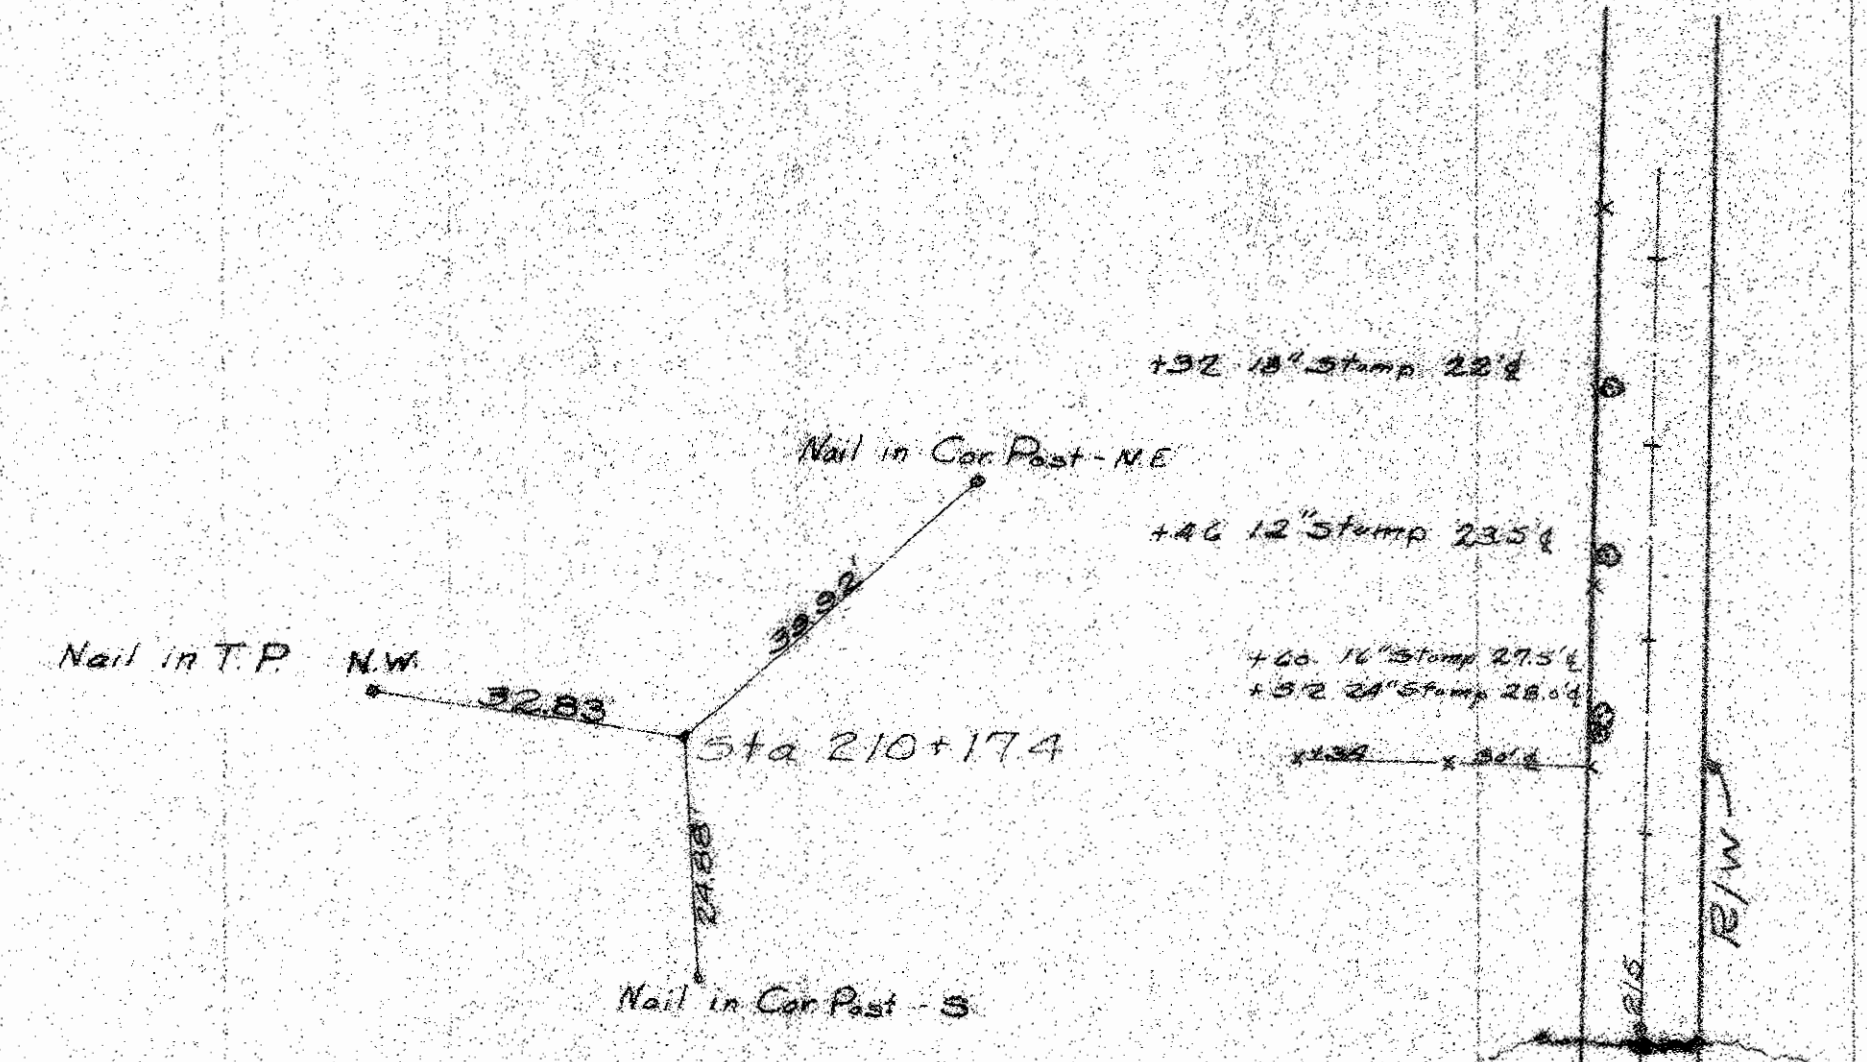
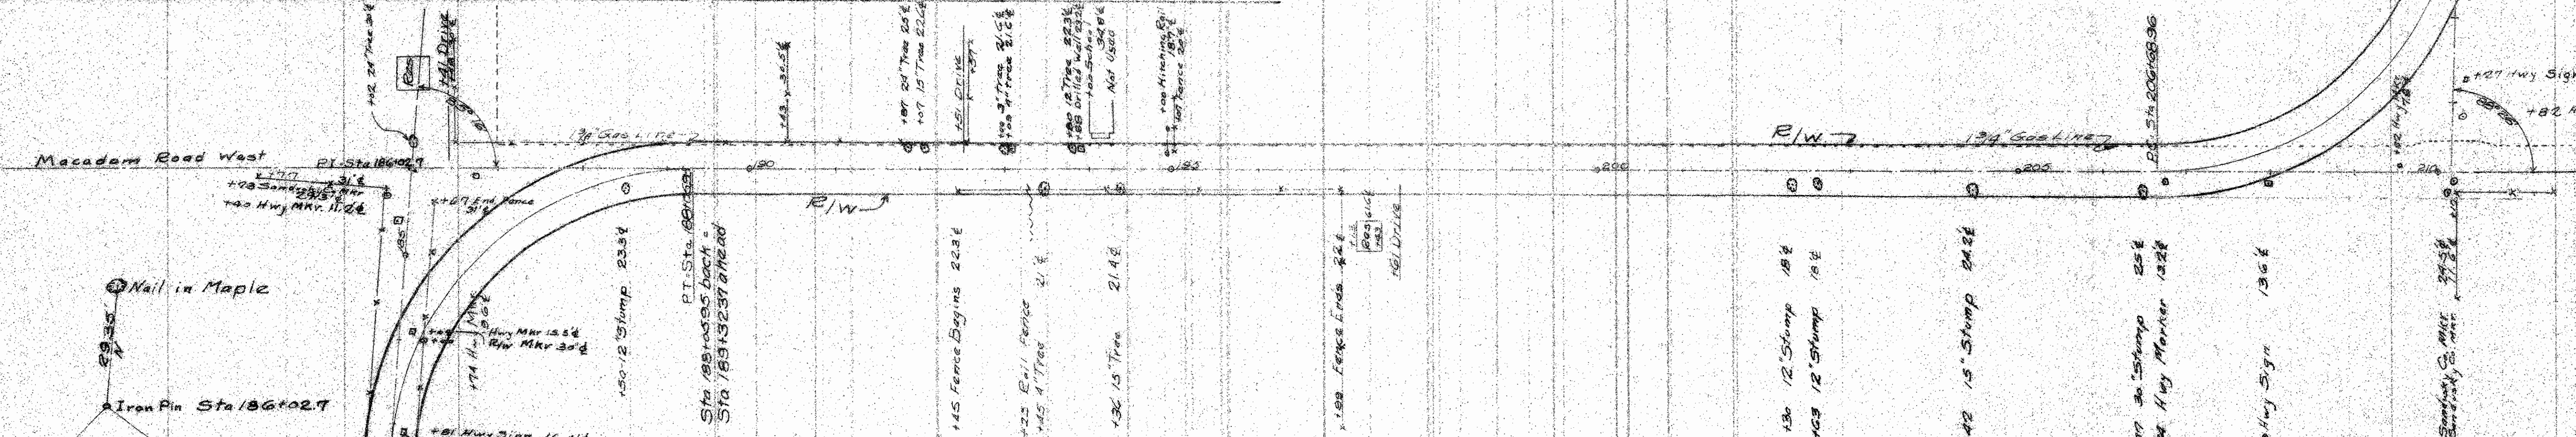


SANDUSKY COUNTY
 S.H. 897-SEC-B
 HIGHWAY AUTHORIZATION NO-272-3
 W.P.A. JOB NO 72-101

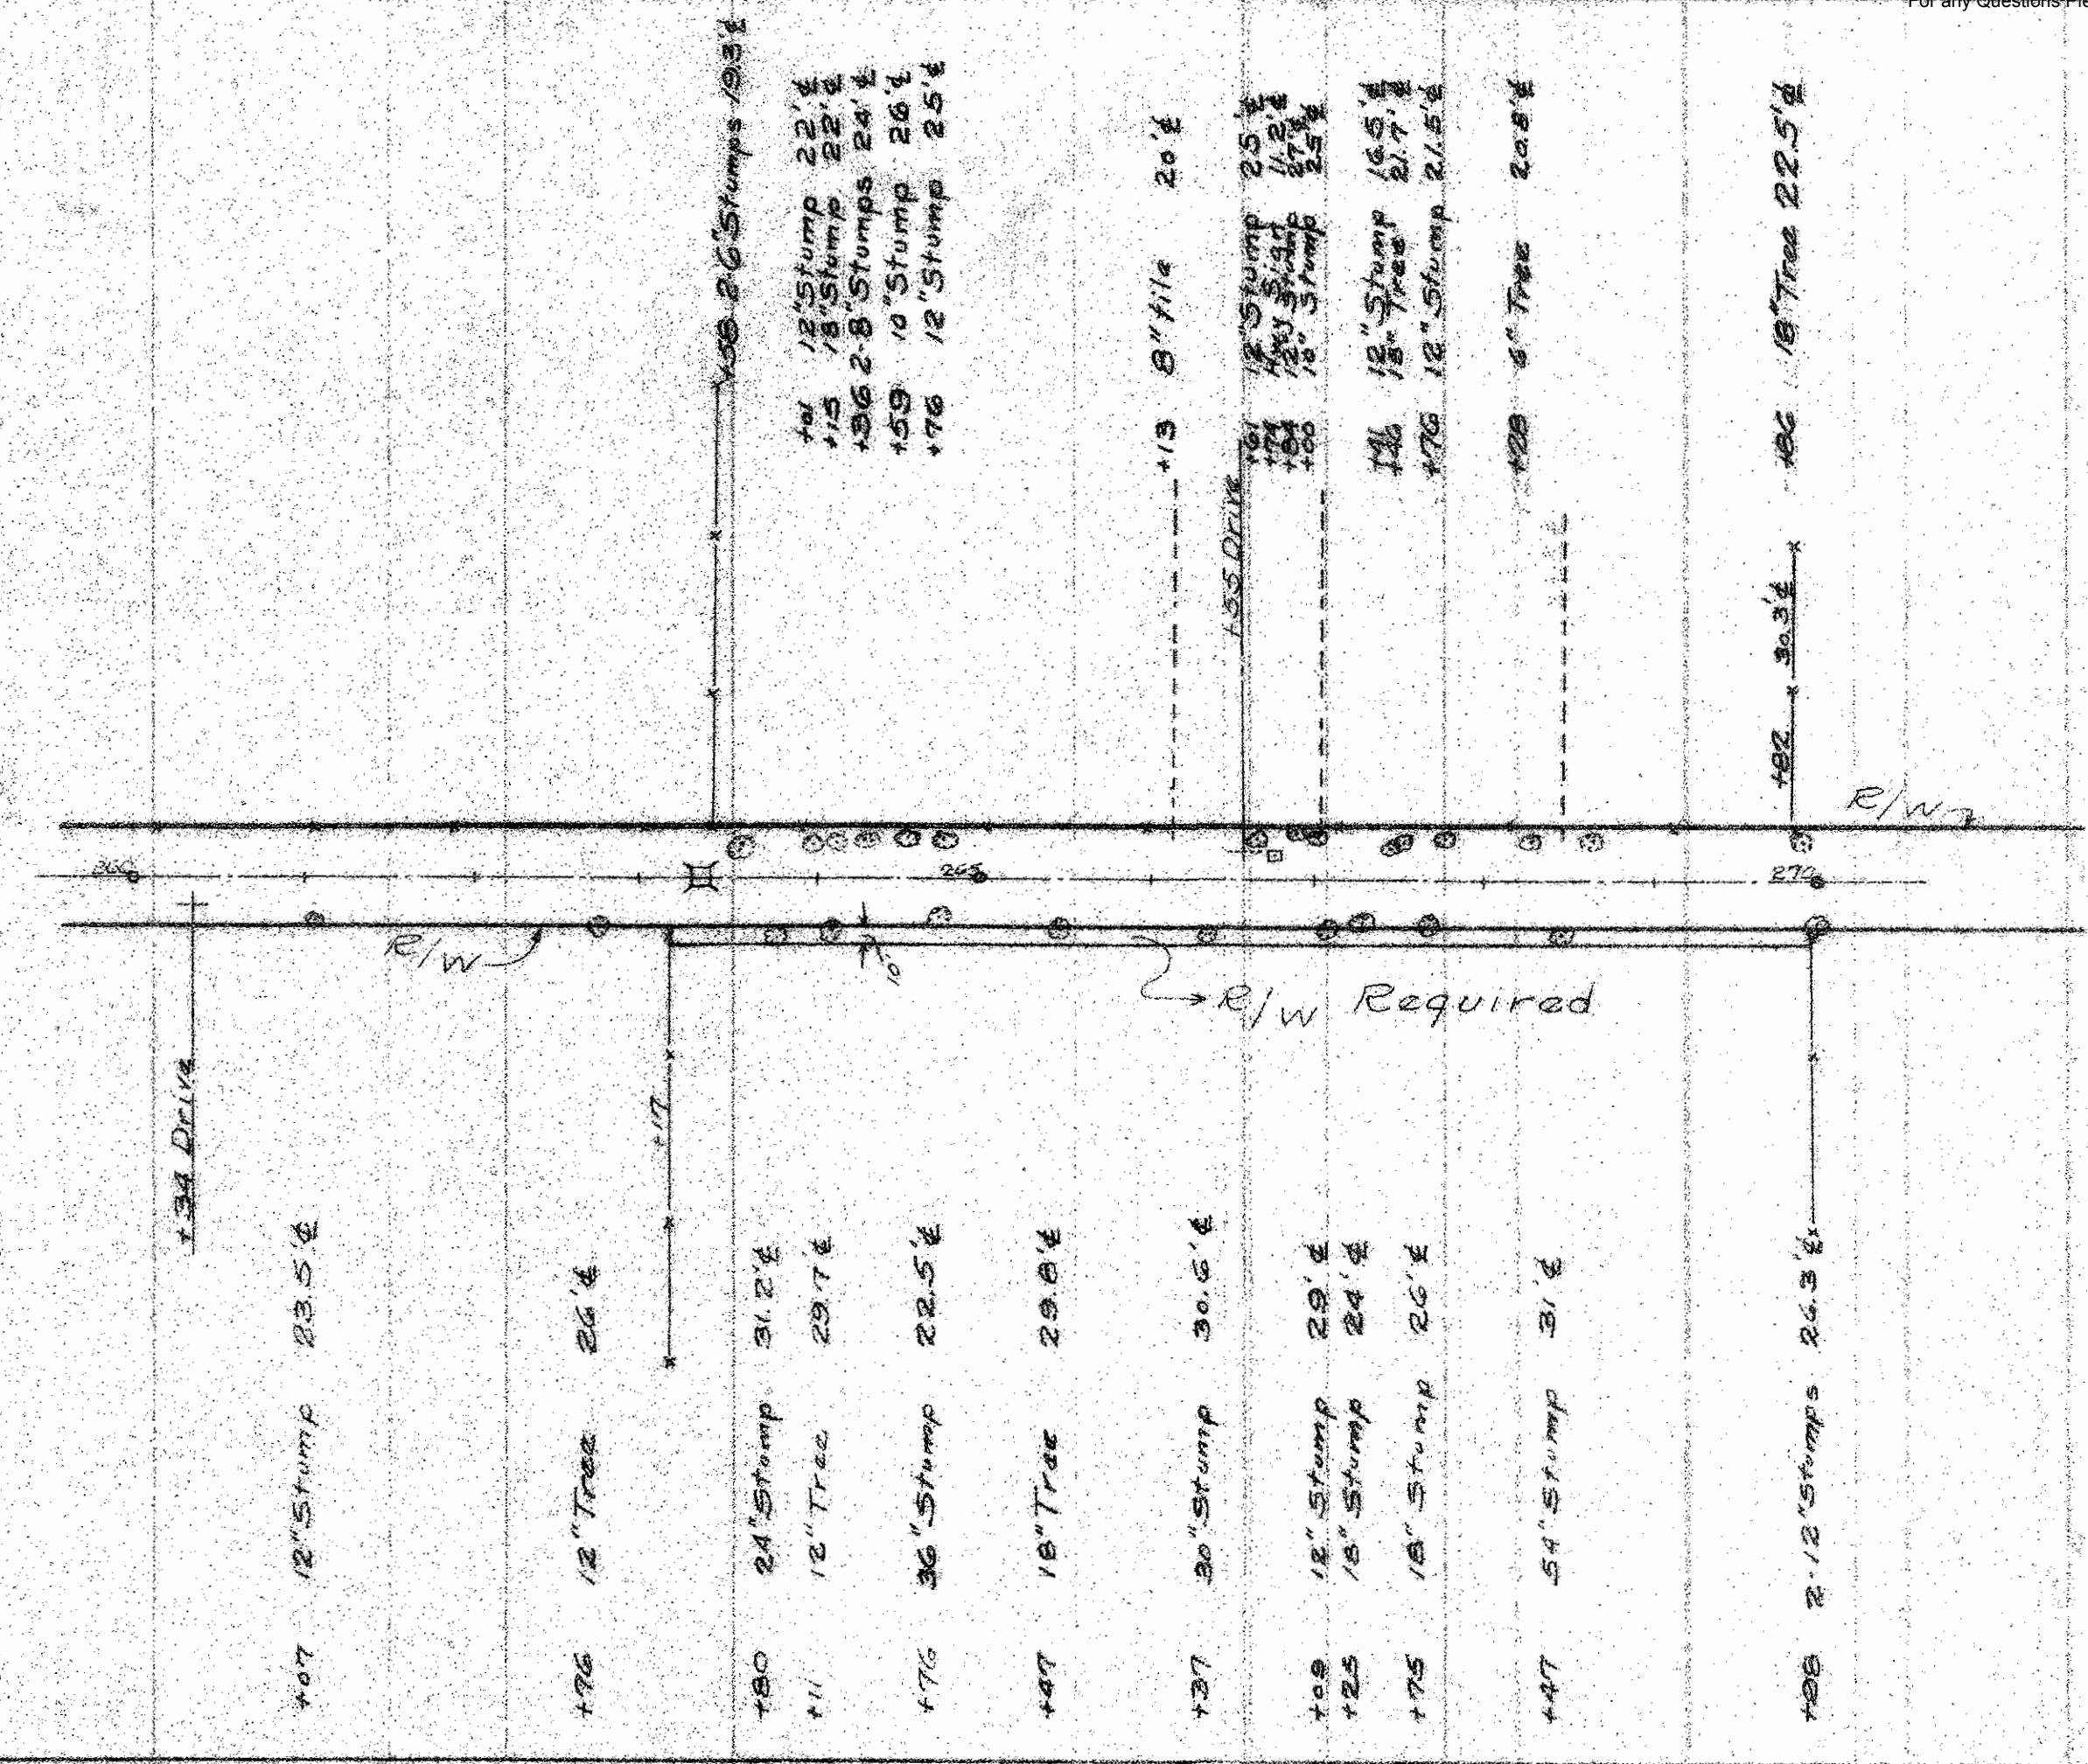

CURVE DATA
 $\Delta = 88^\circ 26'$
 $D = 16'$
 $R = 358.10'$
 $T = 348.44'$
 $L = 552.71'$
 $E = 141.60'$

CURVE DATA
 $\Delta = 85^\circ 16'$
 $D = 16'$
 $R = 358.10'$
 $T = 329.67'$
 $L = 532.92'$
 $E = 128.64'$

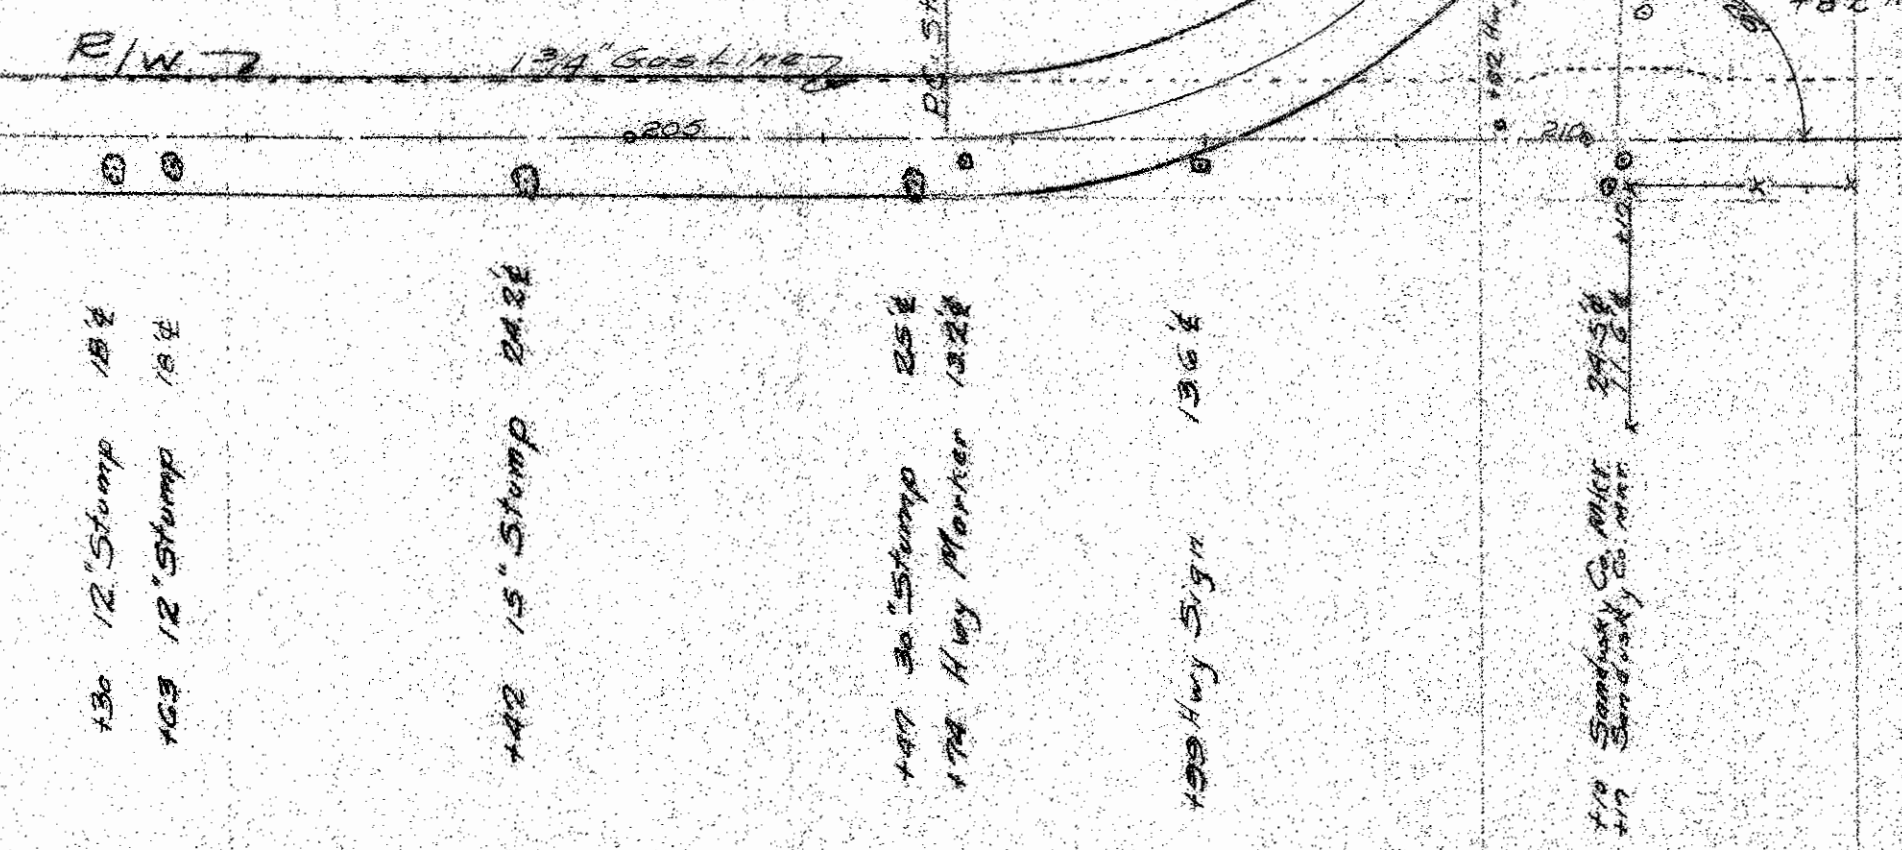

01552-3