



CALC. J.E.B.	FHWA REGION	STATE	PROJECT
DATE 4/77	5	OHIO	
CHKD. N.H.			
DATE 4/77			

20  
20  
2  
2

OTTAWA, SANDUSKY COUNTY'S  
0T-51-(10.14)(7.13), SAN-600-3.02

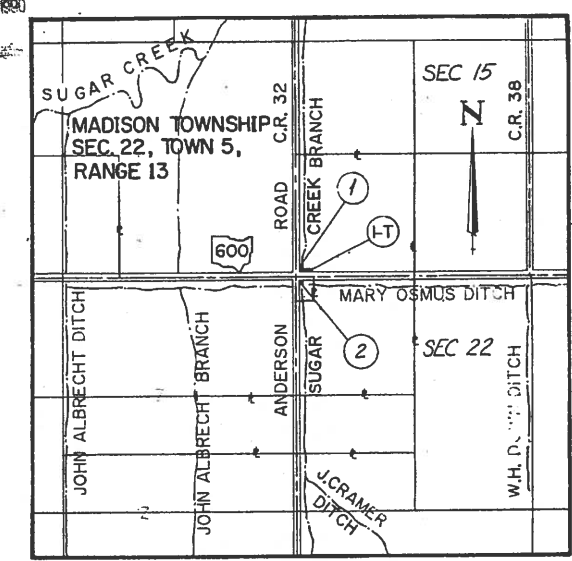

**LOCATION PLAN  
SAN-600-3.02**  
SCALE IN FEET

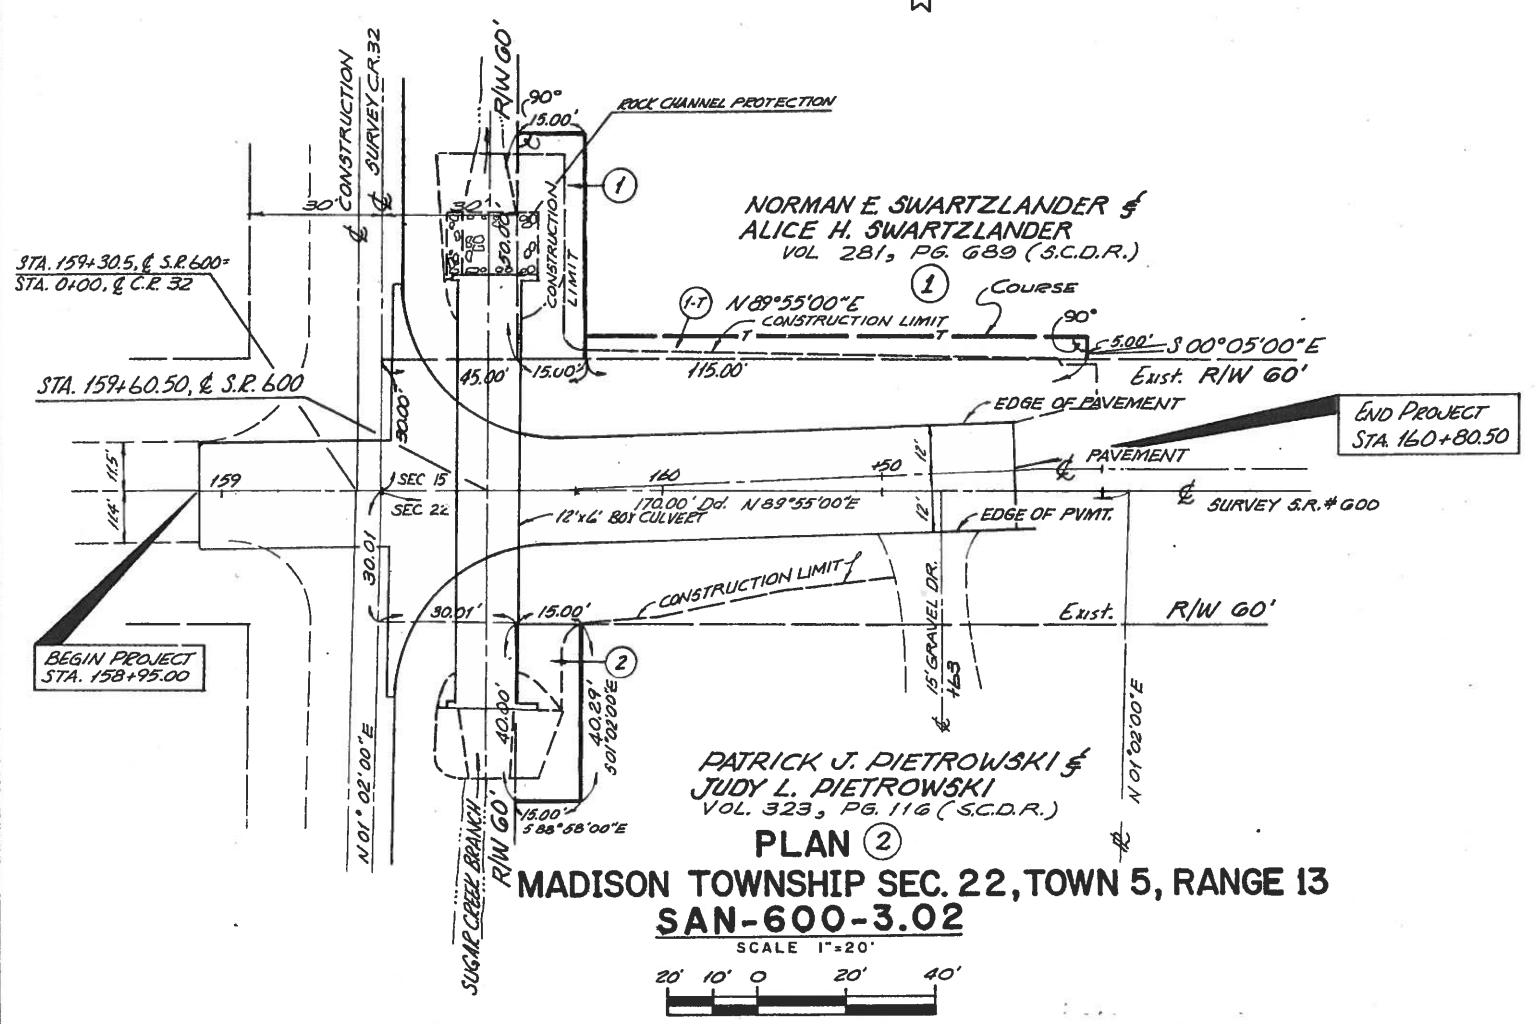

**R/W SUMMARY**

PARCEL No.	OWNERSHIP	Deed Record		Record Area Acres	Total PRO Acres	Easement Area Net Take	Residue		Type Fund
		Vol.	Page				Lt.	Rt.	
I-T	Norman E. & Alice H. Swartzlander	281	689		40000 Ac.	650 S.F. 0.015 Ac.	40000 Ac.		
1	" " "					750 S.F. 0.017 Ac.			
2	Patrick J. & Judy L. Pietrowski	323	116	0.912 Ac.		602 S.F. 0.014 Ac.	0.812 Ac.		