


Sec. 27 JACKSON TWP. T. 3N. R. 13E.

FED. RD. DIVISION	STATE	PROJECT	
2	OHIO		

6  
6

SEN-12-4.33

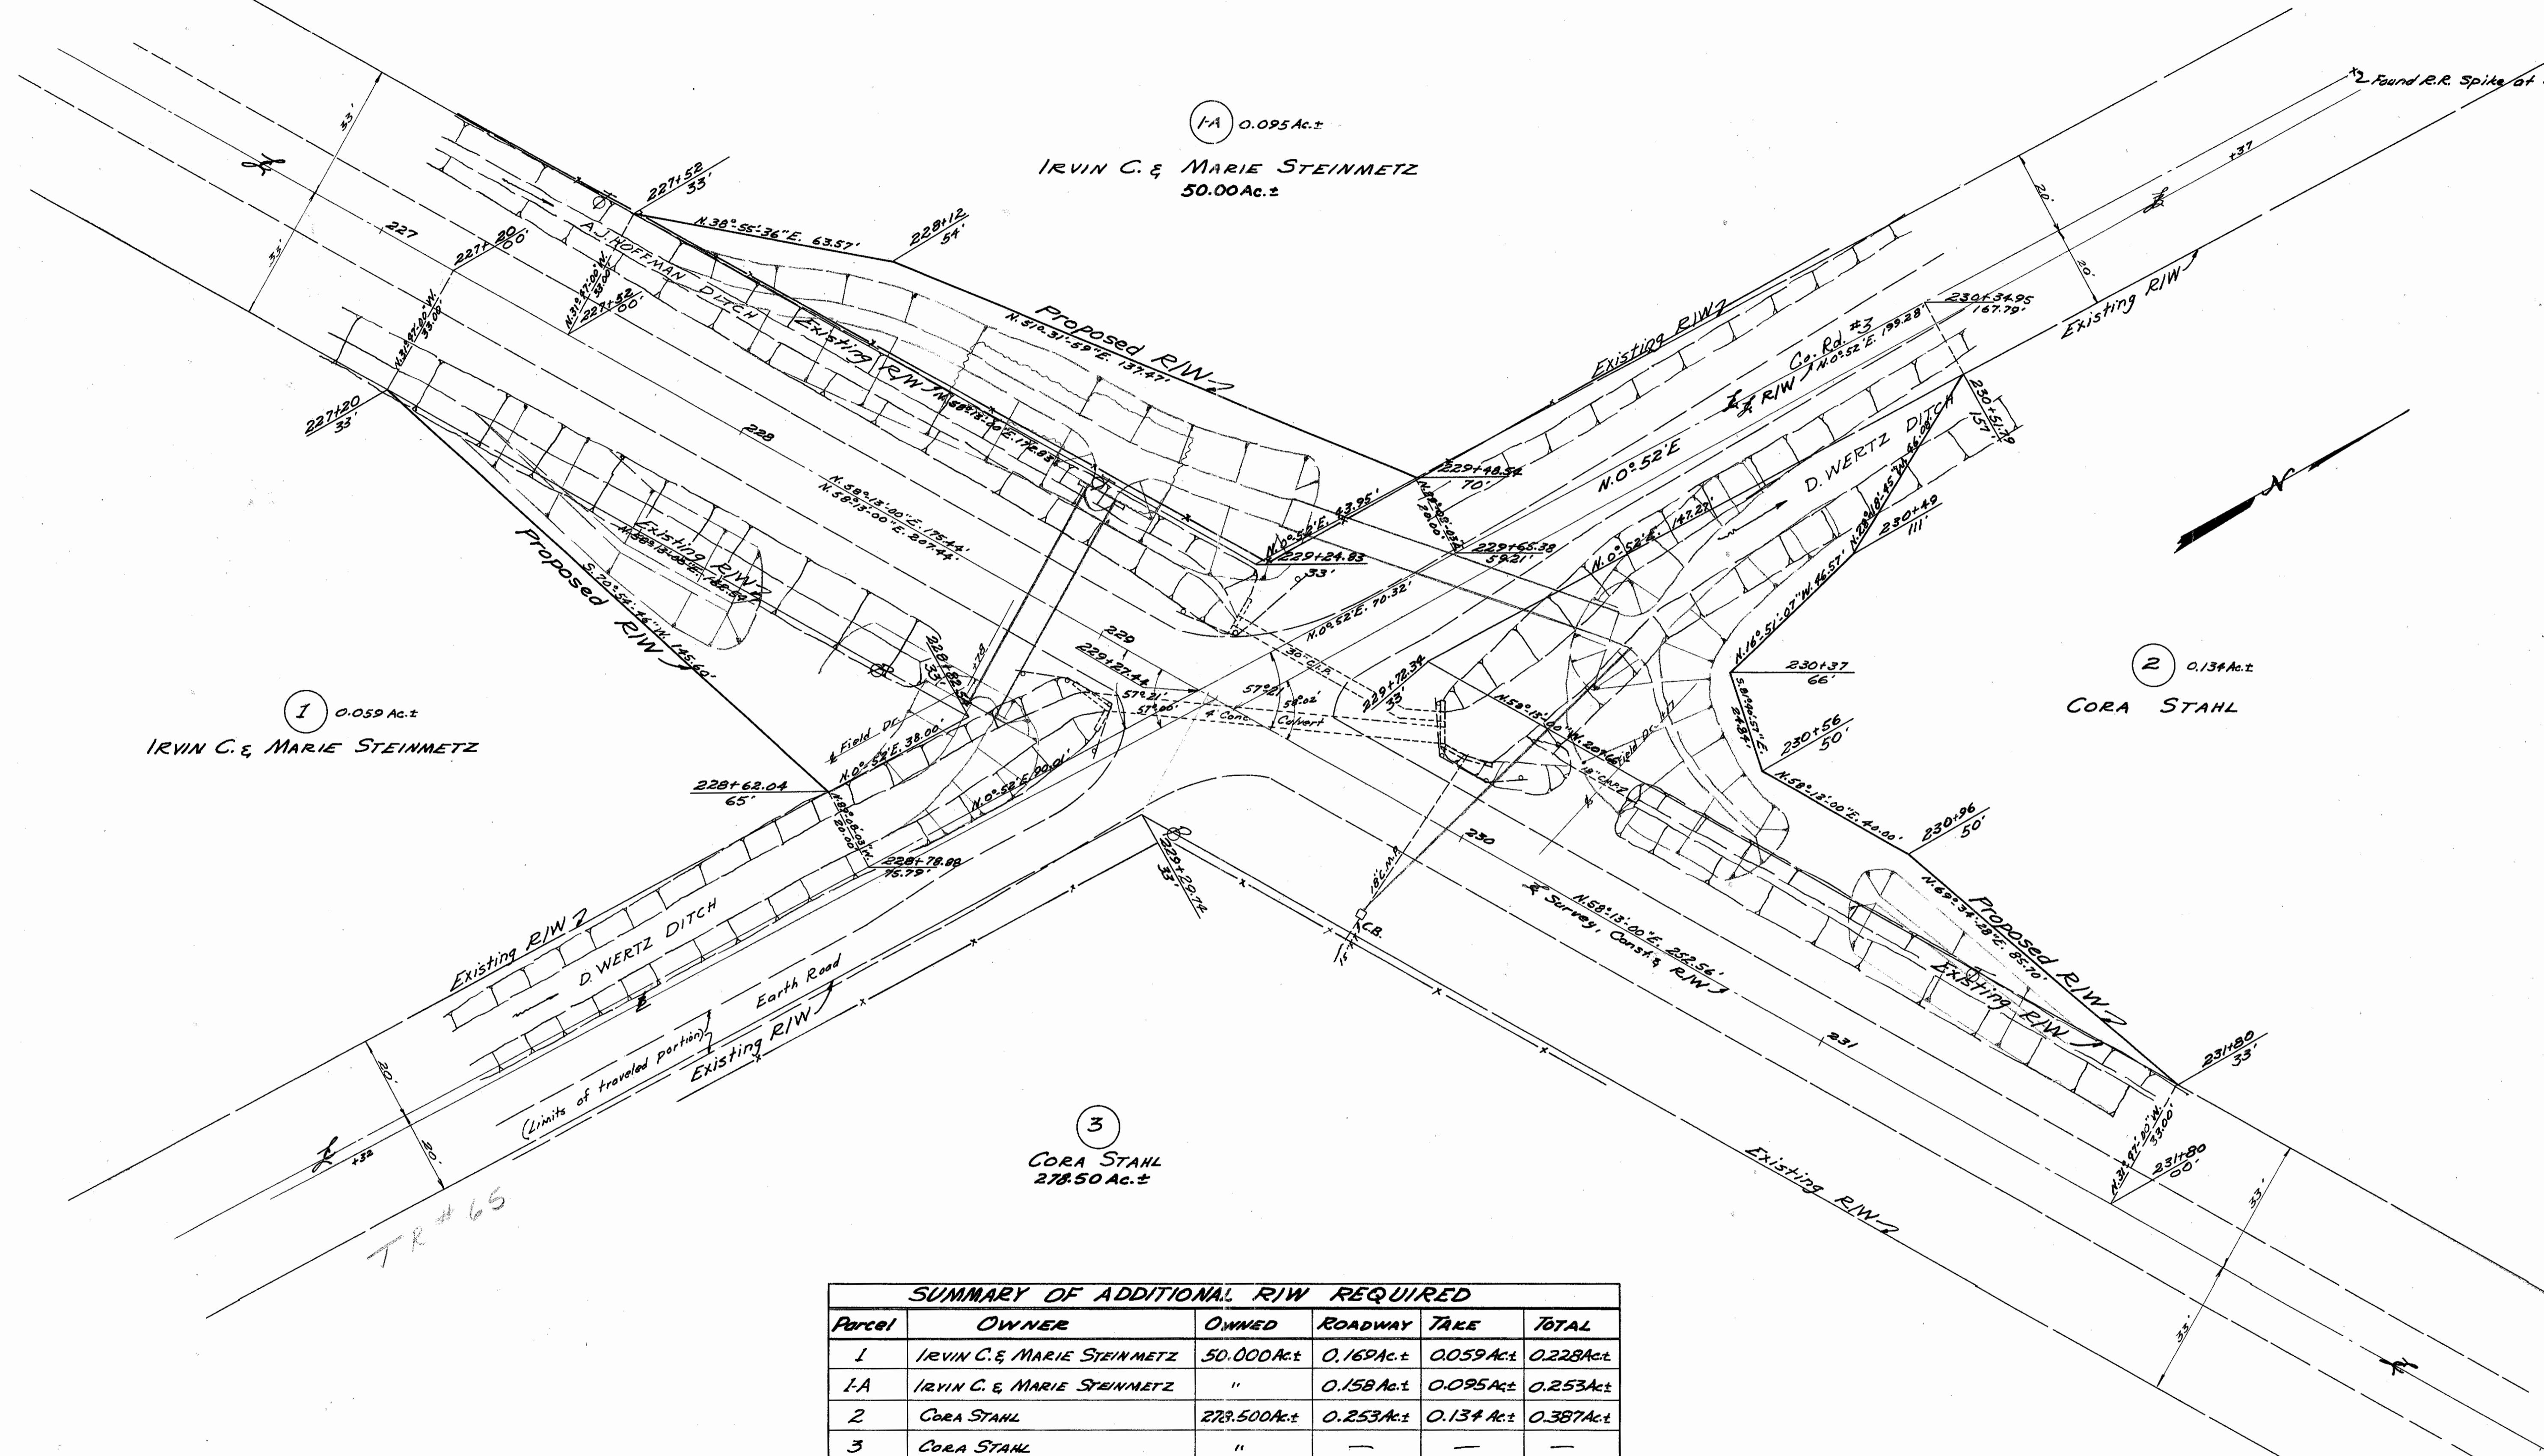

1 0.059 Ac.±  
IRVIN C. & MARIE STEINMETZ

1A 0.095 Ac.±  
IRVIN C. & MARIE STEINMETZ  
50.00 Ac.±

2 0.134 Ac.±  
CORA STAHL

3  
CORA STAHL  
278.50 Ac.±

**SUMMARY OF ADDITIONAL R/W REQUIRED**

Parcel	OWNER	OWNED	ROADWAY TAKE	TOTAL	
1	IRVIN C. & MARIE STEINMETZ	50.000 Ac.±	0.169 Ac.±	0.059 Ac.±	0.228 Ac.±
1A	IRVIN C. & MARIE STEINMETZ	"	0.158 Ac.±	0.095 Ac.±	0.253 Ac.±
2	CORA STAHL	278.500 Ac.±	0.253 Ac.±	0.134 Ac.±	0.387 Ac.±
3	CORA STAHL	"	"	"	"

Scale: 1"=20'

DATE	REMARKS
May 4, 1960	Plan Completed E.A.H.

R6012 # C 0-55