

**Survey & R/W Curve Data**

PI = 599+81.58
D = 0°12' R = 28,647.90' Δ = 0°58' Rt.
L = 483.33' T = 241.67' C = 483.33'
E = 1.02'

NOTE: Stations and outs are referred to the Q of Survey and R/W.

- TOTAL NUMBER OF:
- 4 Ownerships
  - 0 Total Takes
  - 0 Ownerships with Structures Involved
  - 0 Ownerships with "P" Items

**SUMMARY OF ADDITIONAL RIGHT-OF-WAY**

Parcel No.	Owner	Owners Record		Total Area Acres	Gross Take Acres	P.R.O. in Take Acres	Net Take Acres	Net Residue Acres		Type Fund	Remarks and Personality	As Acquired	
		Book	Page					Left	Right			Book	Page
10A WD	OLIVER JUNIOR & LUELLA F. KING	428	627	1.28	0.22	0.088	0.057	0.013	0.977		1.28 - (0.22 + 0.07 total of slope esmt) - net take of 0.013 = total net residue of 0.977 Ac.	429	633
10 WD	Duane E. and Roma I. KING	348	85	78.46	1.35	0.191	0.155	0.036	77.074		78.46 - 1.35 = a net take of 0.036 = a total net residue of 77.074 Ac.	427	851
10 T						0.101 (4399 SF)	0.101 (4399 SF)				Construct a new drive approach & driveway		
11 WD	GOLDEN ACRES FARM INC.	354	551	159.34	1.84	0.178	0.113	0.065	9.092	148.343	159.34 Ac. - 1.84 Ac. - 0.065 Ac. = a total net residue of 157.435 Ac.	430	243
12 WD	Pauline I. BOES	C.O.T. 28	686	0.66	0.15	0.235	0.115	0.120	0.39			430	865



**UTILITY COMPANY OCCUPYING THE PROJECT SITE**

Ohio Power Co., 45 S. Monroe St., Tiffin, Ohio 44883 1-419-447-1313

Columbia Gas of Ohio, Inc., 218 S. Main St., Findlay, Ohio 45840 1-419-422-3565

Ohio Bell Telephone Co., 121 Huron St., Toledo, Ohio 43601 1-419-245-7737

The locations of the underground utilities shown on the plan are as obtained from the owners of the utilities, as required by Section 153.64, Ohio Revised Code.

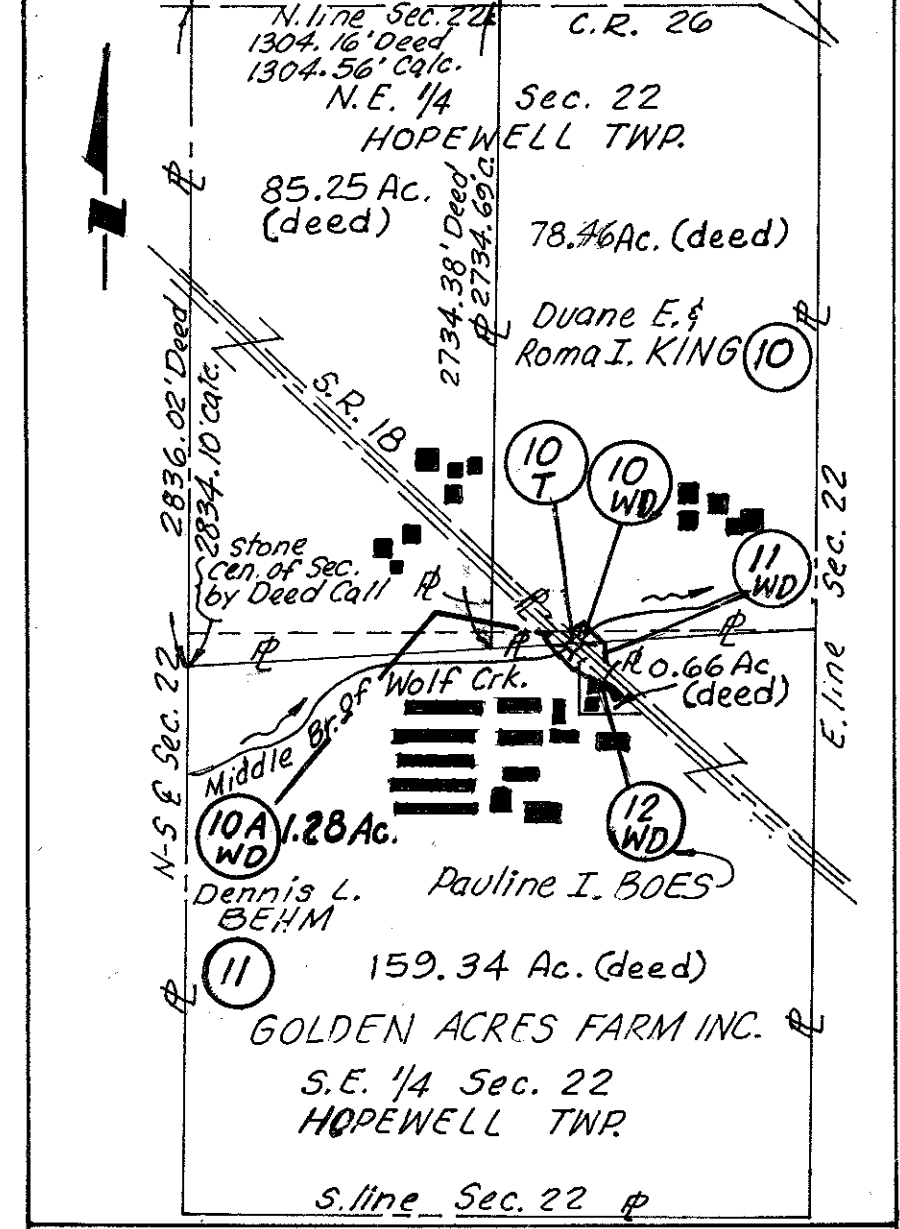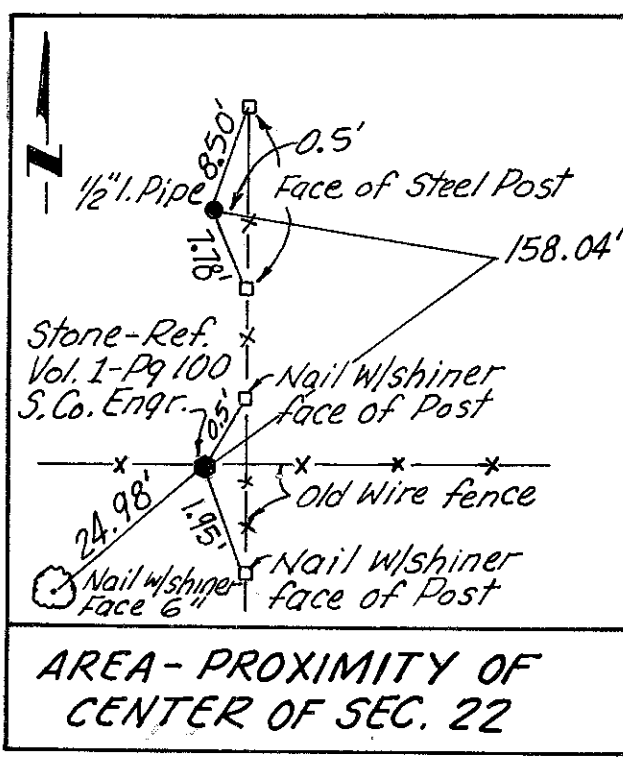

**Date Tracing Submitted = 3-16-90**

2-27-90	Added 10A WD
2-27-90	Revised 10 WD
9-4-90	Revised 10A WD
9-2-90	12WA ADDED 16+ Pages

