



LOCATION MAP

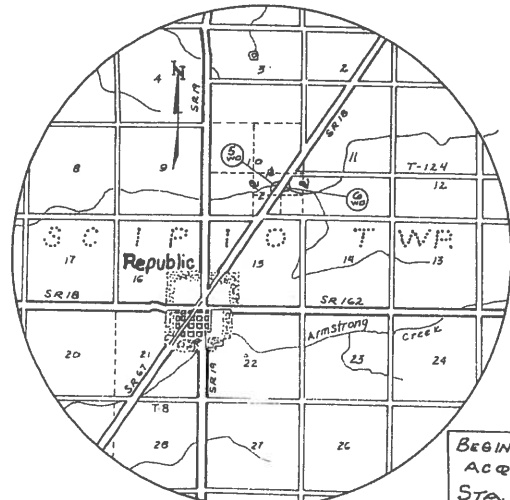

SCALE IN MILES

NE 1/4, S.E. 1/4, SEC. 10, T.2N, R.16E, SCIPIO TWP.

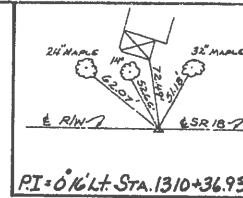

FHWA REGION	STATE	PROJECT
5	OHIO	



SEN 18-24.64-PART 2  
JOB No 625120

PLAN NO. BR-76-85

28  
29  
2  
3

5  
FLOYD A. & RITA C. MEYER  
13.5 AC.  
VOL. 356 PAGE 179

CONT 0.331 AC.  
P.R.O. 0.255 AC.  
NET 0.076 AC.

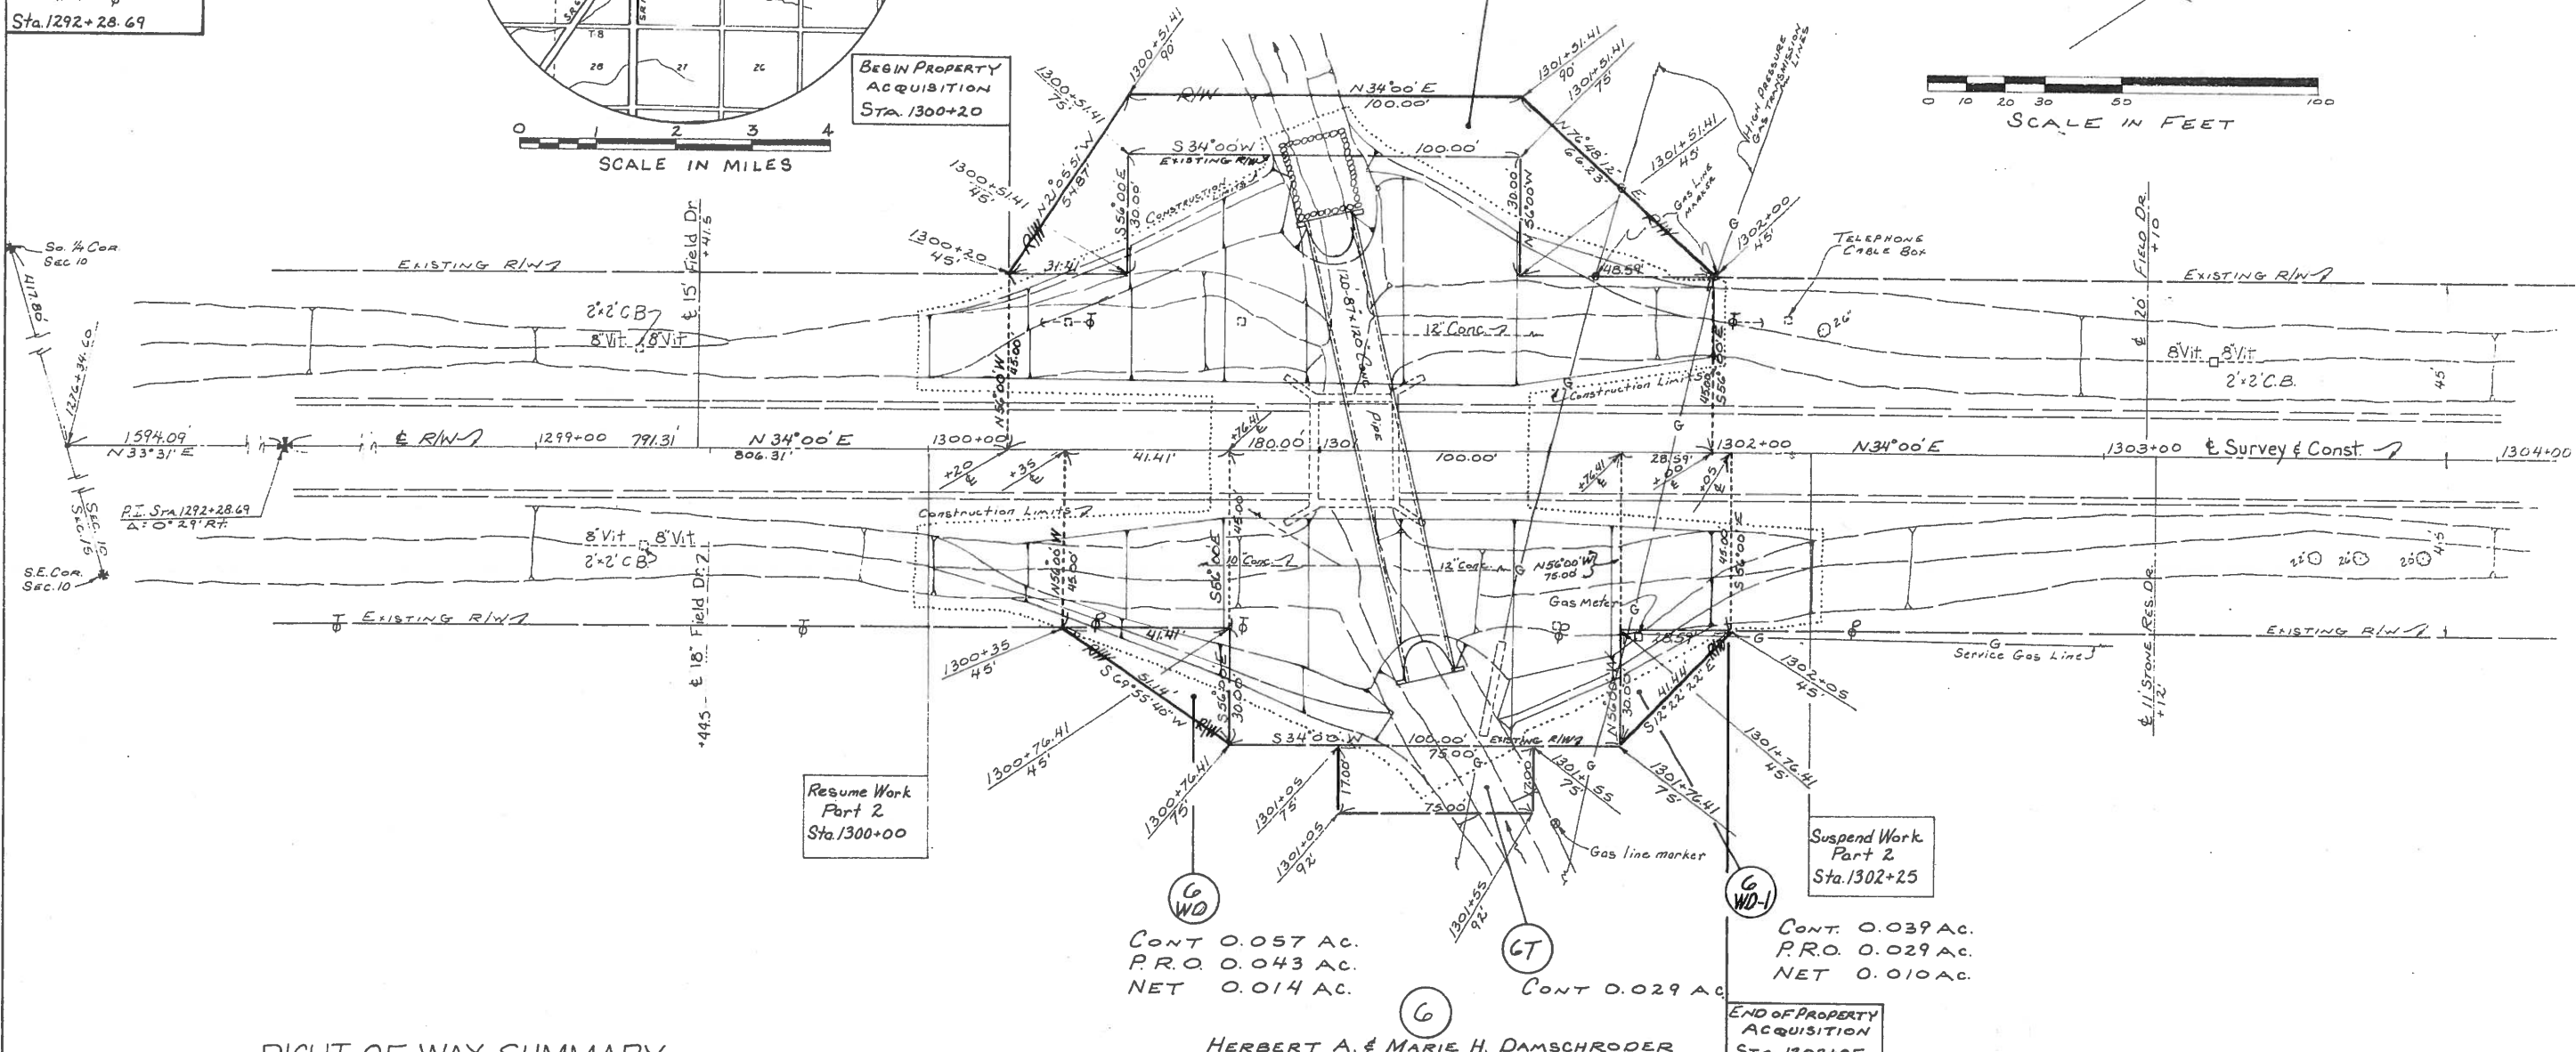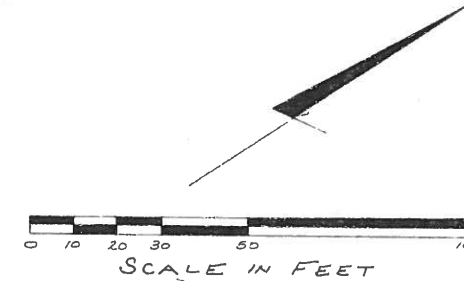

6  
CONT 0.057 AC.  
P.R.O. 0.043 AC.  
NET 0.014 AC.

6  
CONT 0.029 AC.  
CONT 0.039 AC.  
P.R.O. 0.029 AC.  
NET 0.010 AC.

HERBERT A. & MARIE H. DAMSCHRODER  
33.23 AC.  
VOL. 354 PAGE 1011

RIGHT OF WAY SUMMARY

Parcel Number	OWNERS	Deed Record		Deed Area Acres	Total PRO Acres	Total Take Acres	PRO Take Acres	Net Take Acres	Residue Acres	Remarks
		Volume	Page							
5WD	FLOYD A. & RITA C. MEYER	356	179	13.5	1.653	0.331	0.255	0.076	13.424	
6WD	HERBERT A. & MARIE H. DAMSCHRODER	354	1011	33.23	1.653	0.057	0.043	0.014		
6WD-1	" " "					0.039	0.029	0.010	33.206	
6T	" " "							0.029		GRADE SLOPES OF DITCH

NE 1/4, S.E. 1/4, SEC. 10, T.2N, R.16E, SCIPIO TWP.

MORRISON CREEK

Parcel Number	Date	Remarks