

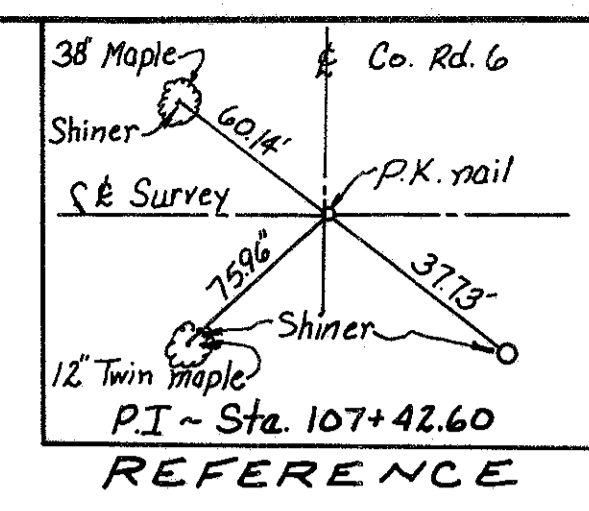
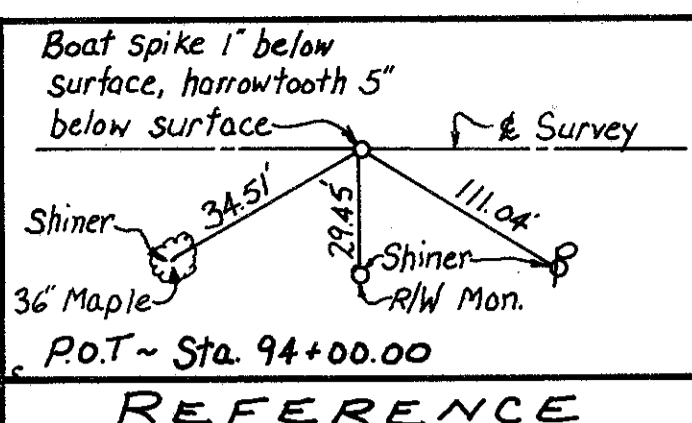
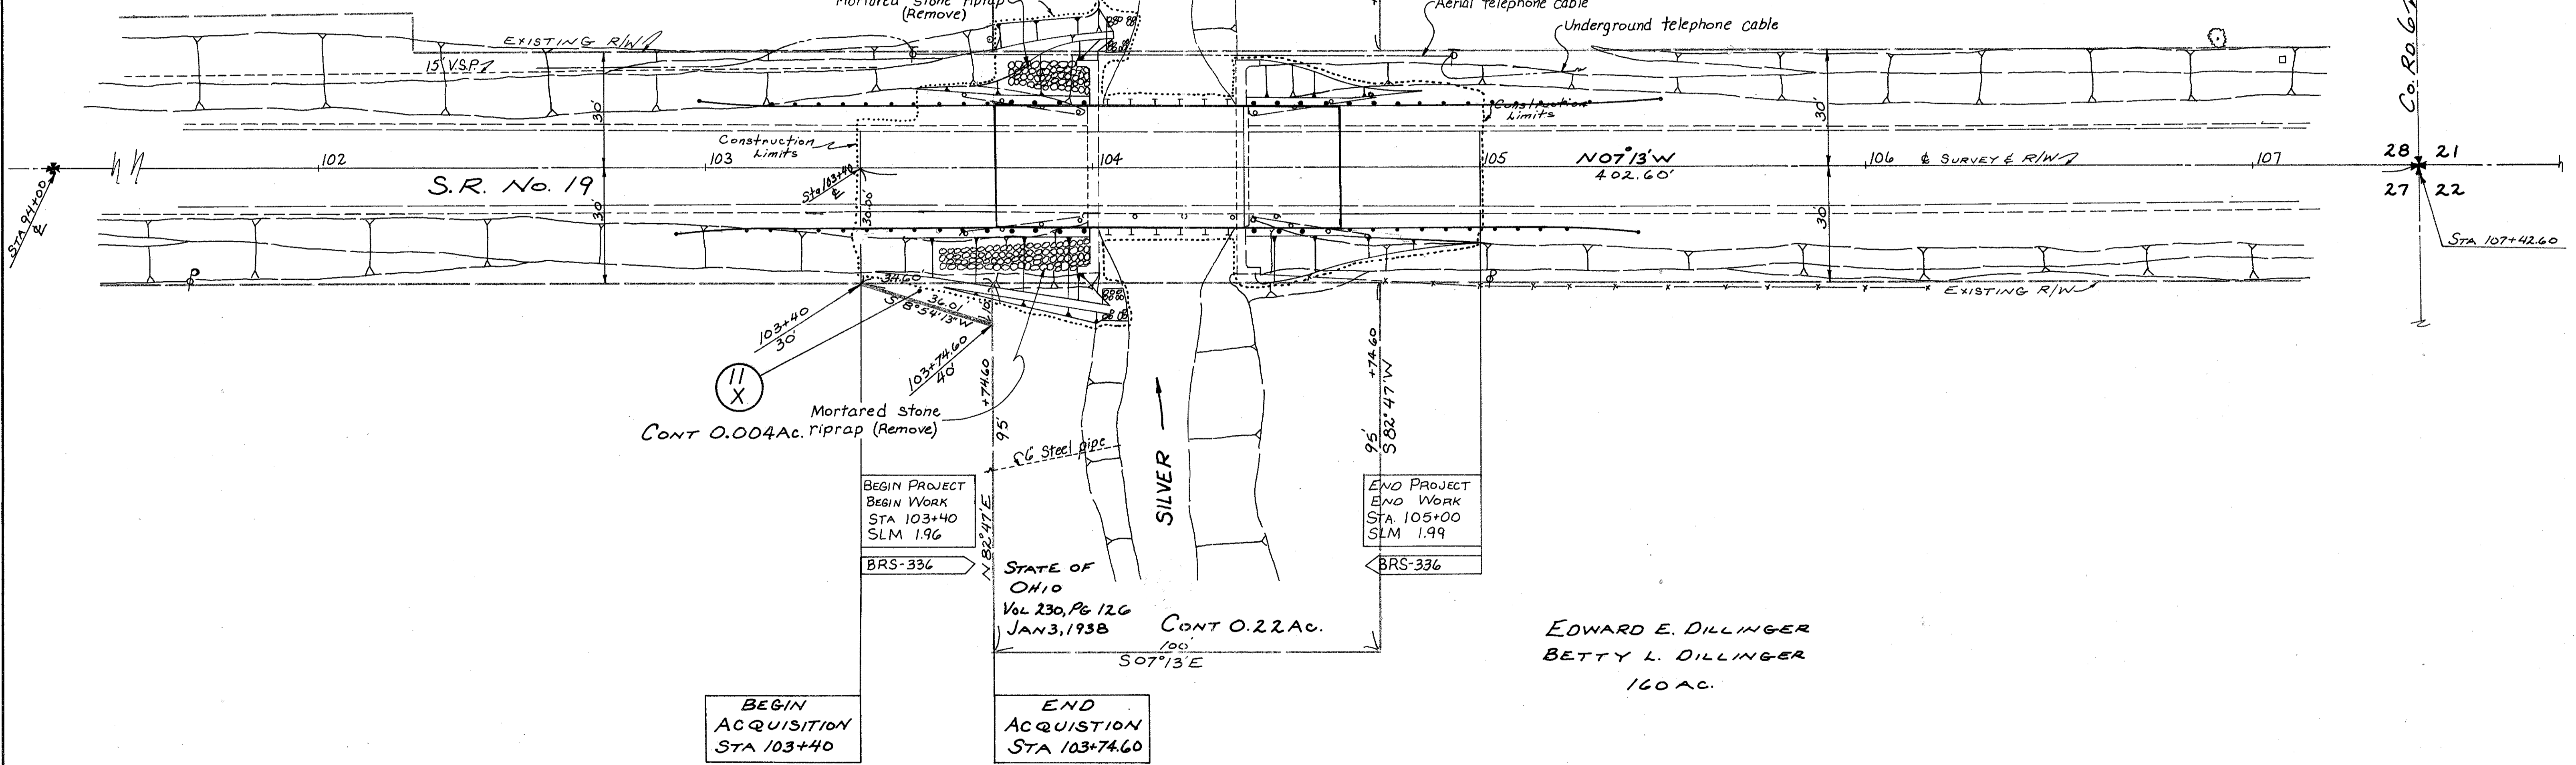
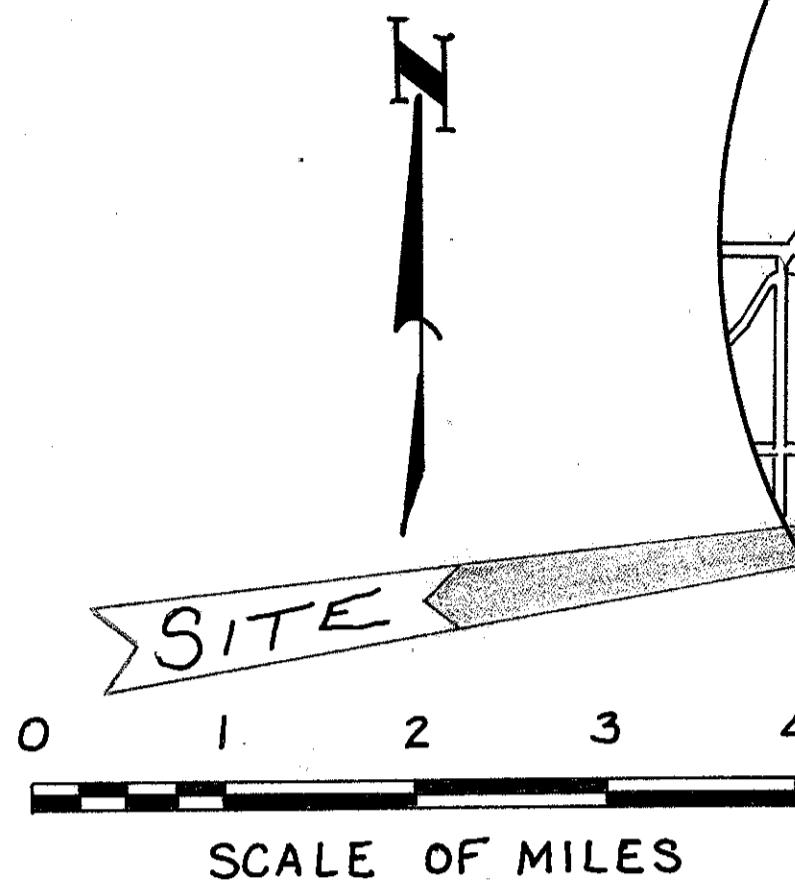


N.E. 1/4, SEC. 28, BLOOM TWP, T.1N, R.1E

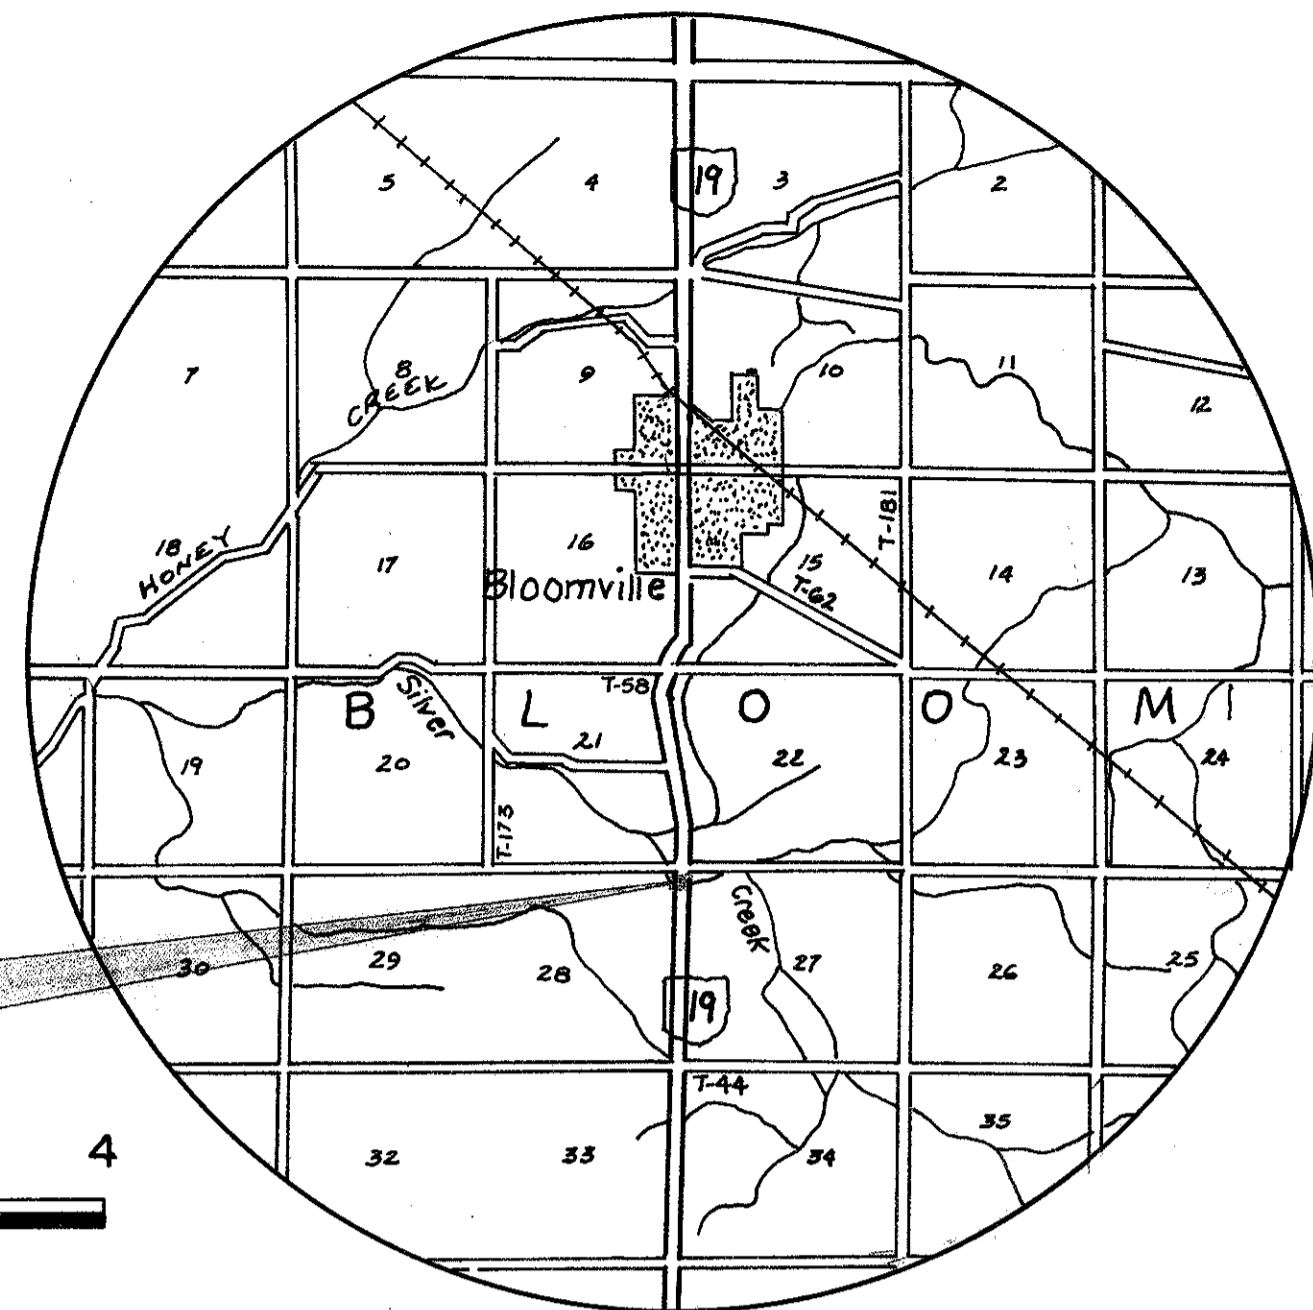

FHWA REGION	STATE	PROJECT
5	OHIO	

SEN. 19-1.97
JOB No 027920

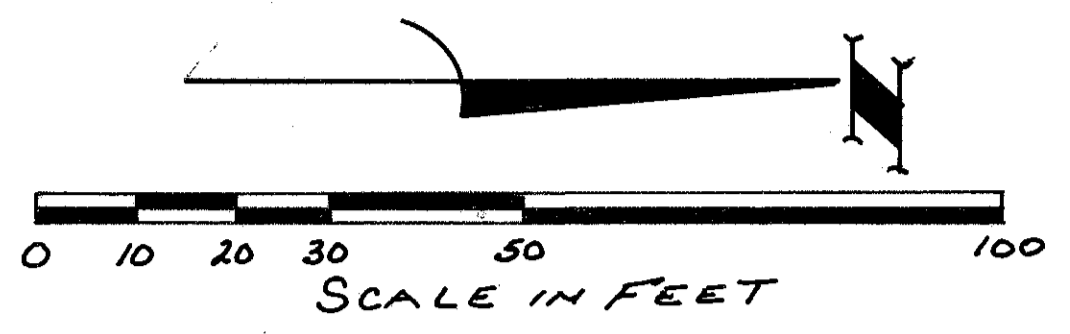

PARCEL No.	OWNER	DEED RECORD		DEED AREA ACRES	TOTAL PRO ACRES	TOTAL TAKE ACRES	PRO IN TAKE ACRES	NET TAKE ACRES	RESIDUE ACRES	REMARKS
		VOL.	PAGE							
11X	EDUARDE & BETTY L. DILLINGER	374	746	160	1.82	0.004	0.000	0.004	159.996	GRADE DITCH-RELOCATE

PARCEL No.	DATE	REMARKS

N.W. 1/4 SEC. 27, BLOOM TWP, T.1N, R.1E

R0019 42 G-38

G-38