

Sheet #4 in Columbus

S.H. 485-SEC. H BR  
SENECA COUNTY  
R/W PLAN

1  
1

BRIDGE NO. SE. 19-49  
DATE: \_\_\_\_\_ DRAWN BY: \_\_\_\_\_  
REVISION: \_\_\_\_\_  
LENGTH OF PROJECT: 0.103 MILES

STA. 23+00 BEGINNING OF PART I OF PROP. 2

STA. 28+75 END OF PART I OF PROPOSAL 2

FRANCE STONE CO.,  
1800 Second National Bank Bldg.,  
Toledo, Ohio.


STA. 24+93.08 BEGINNING OF PROP. 1

STA. 25+74.92 END OF PROPOSAL 1

DORSEY W. FELLERS  
Bloomville, Ohio

FRANCE STONE CO.,  
1800 Second National Bank Bldg.,  
Toledo, Ohio.

USHER & IDA WAGNER  
Bloomville, Ohio

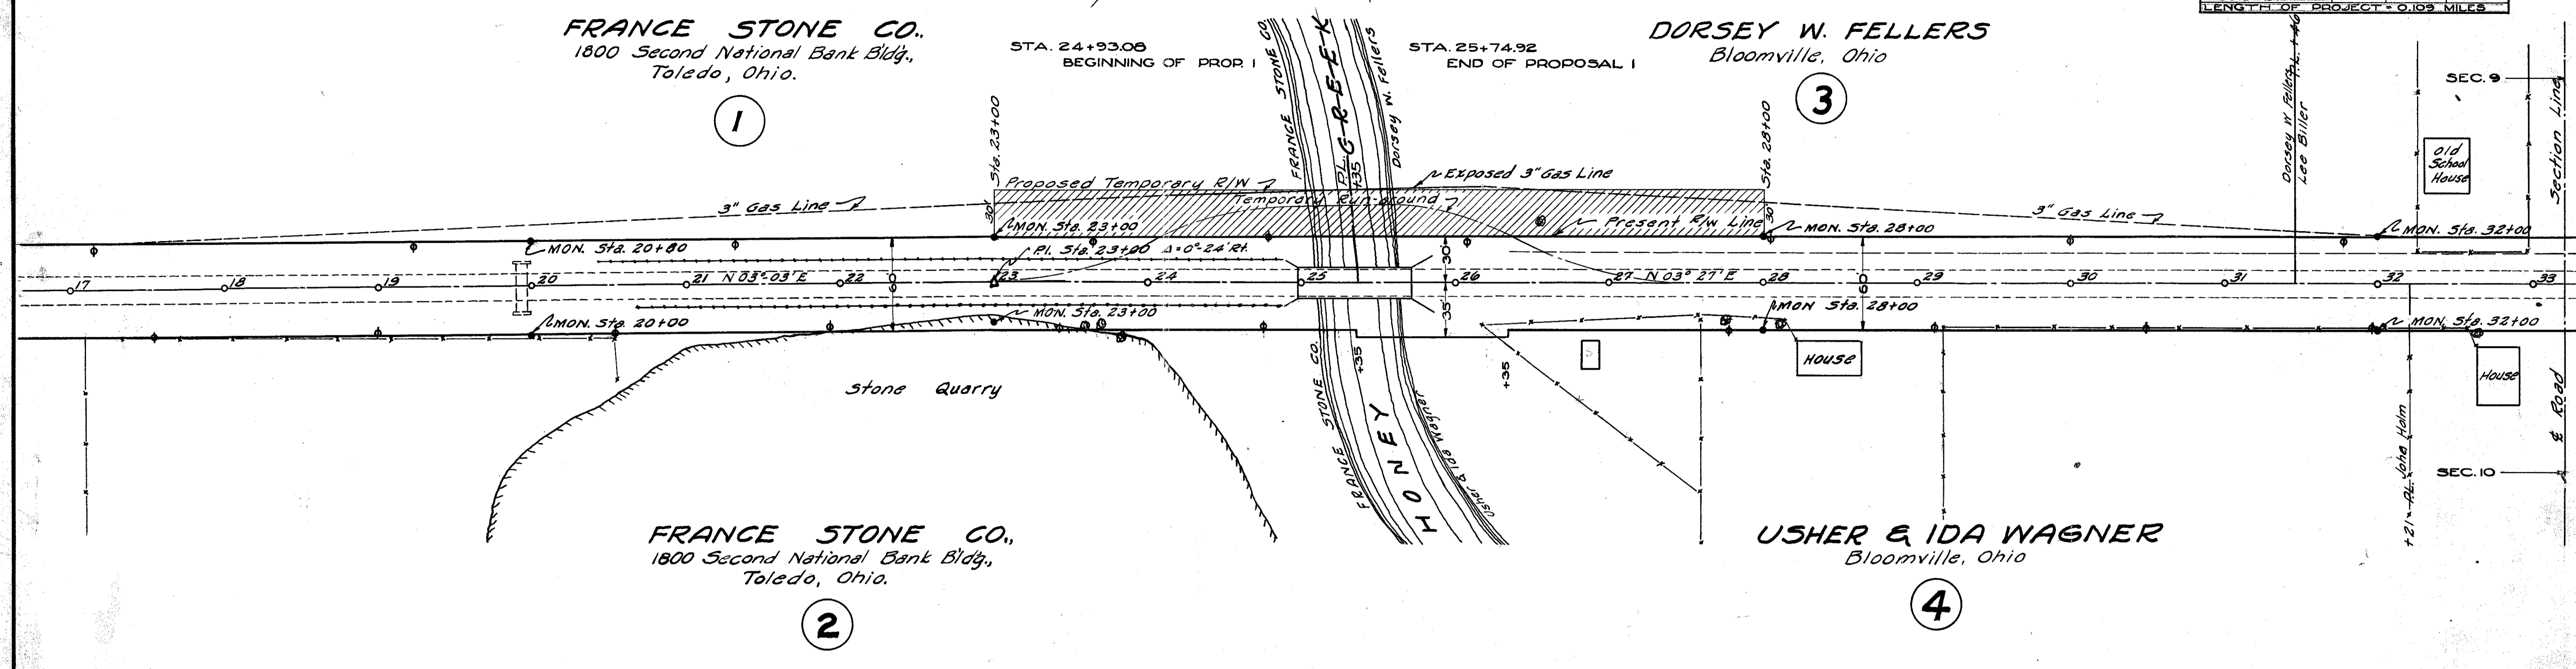

1

3

2

4

Checked  
July 1907

R6014 #3 G-27

G-27