



7/27/2014 July 1997

ORIGINAL PLAT & SMITHS REVISION VILLAGE OF REPUBLIC OUTLOTS

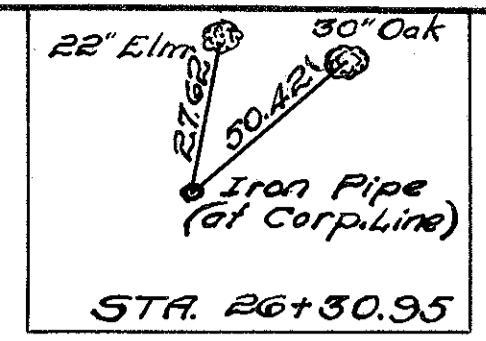


SCIPIO TWP. Sec. 16 TRN R16E

SENECA COUNTY S.H. 485 Sec. Republic (PA) I Date: 12/20/10 Revised: 12/20/10 Length of Project: 2,153.89 LIN. FT. = 4.078 MI. Drawn By: R/W PLANS

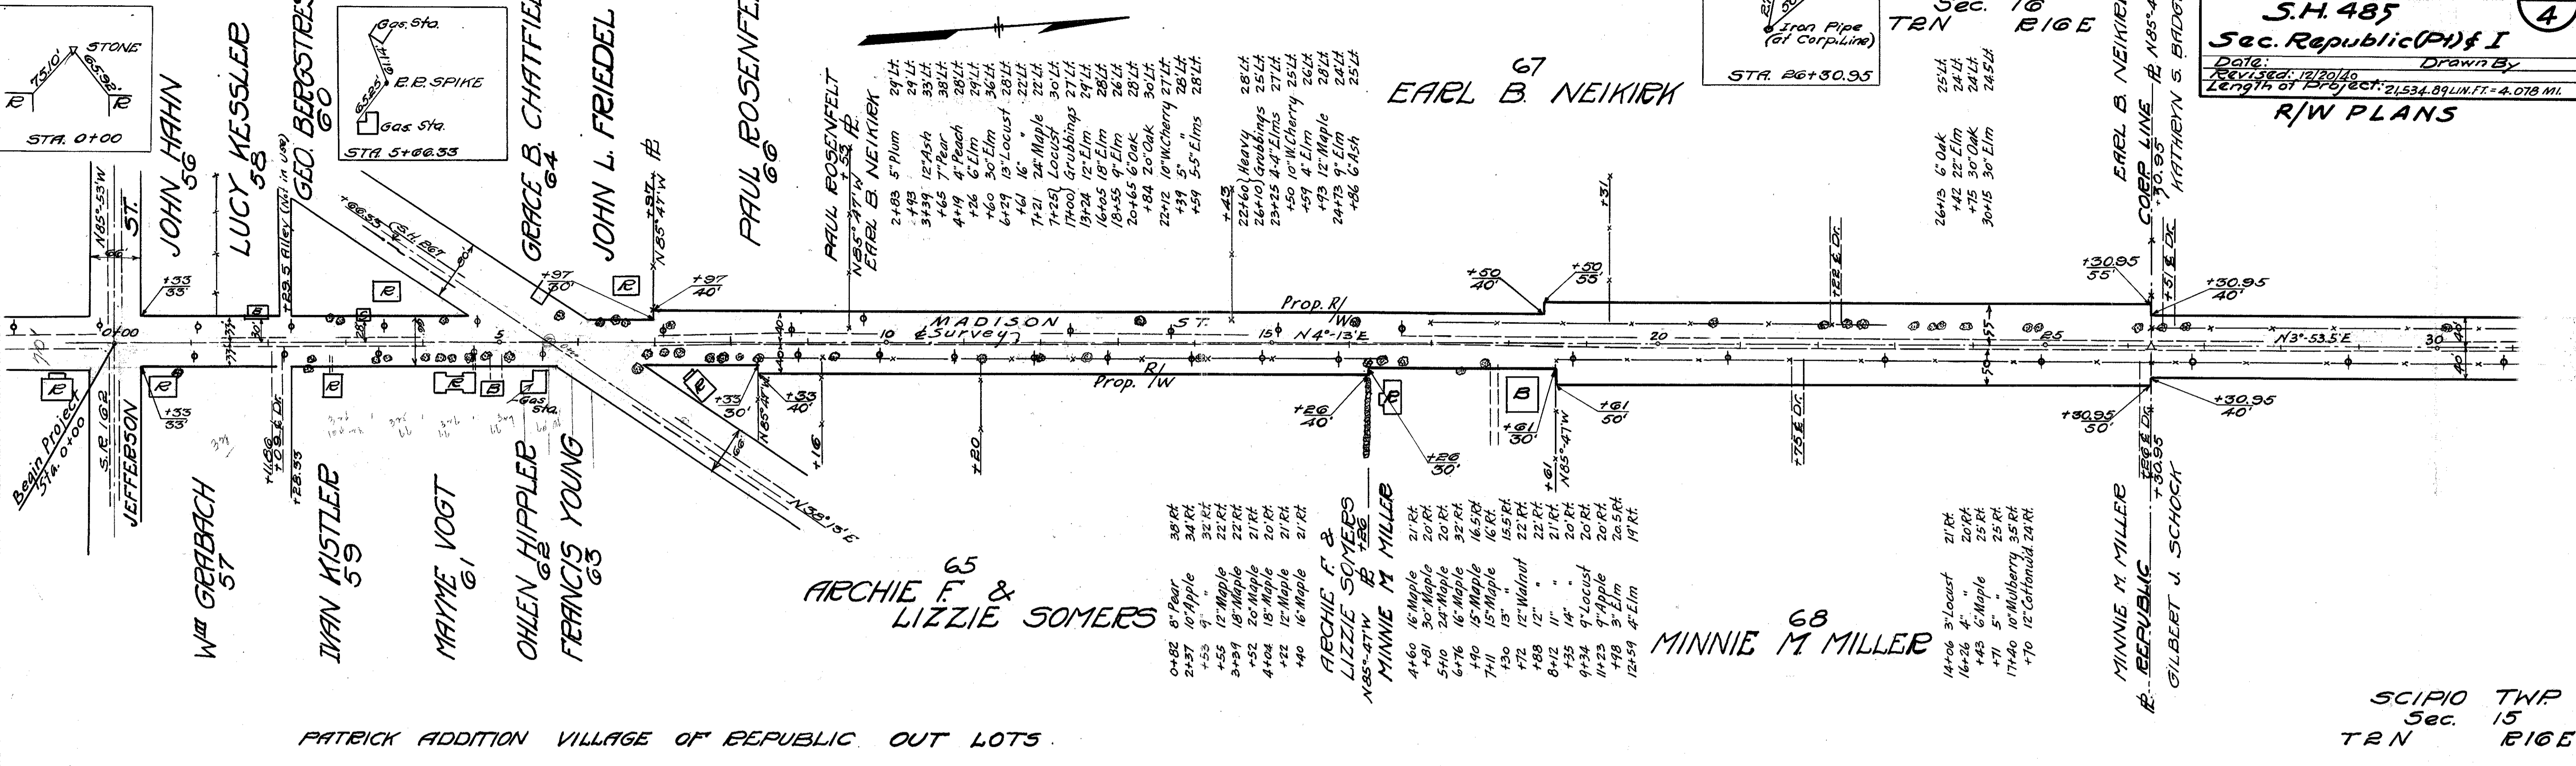

PATRICK ADDITION VILLAGE OF REPUBLIC OUT LOTS

SCIPIO TWP Sec. 15 TRN R16E

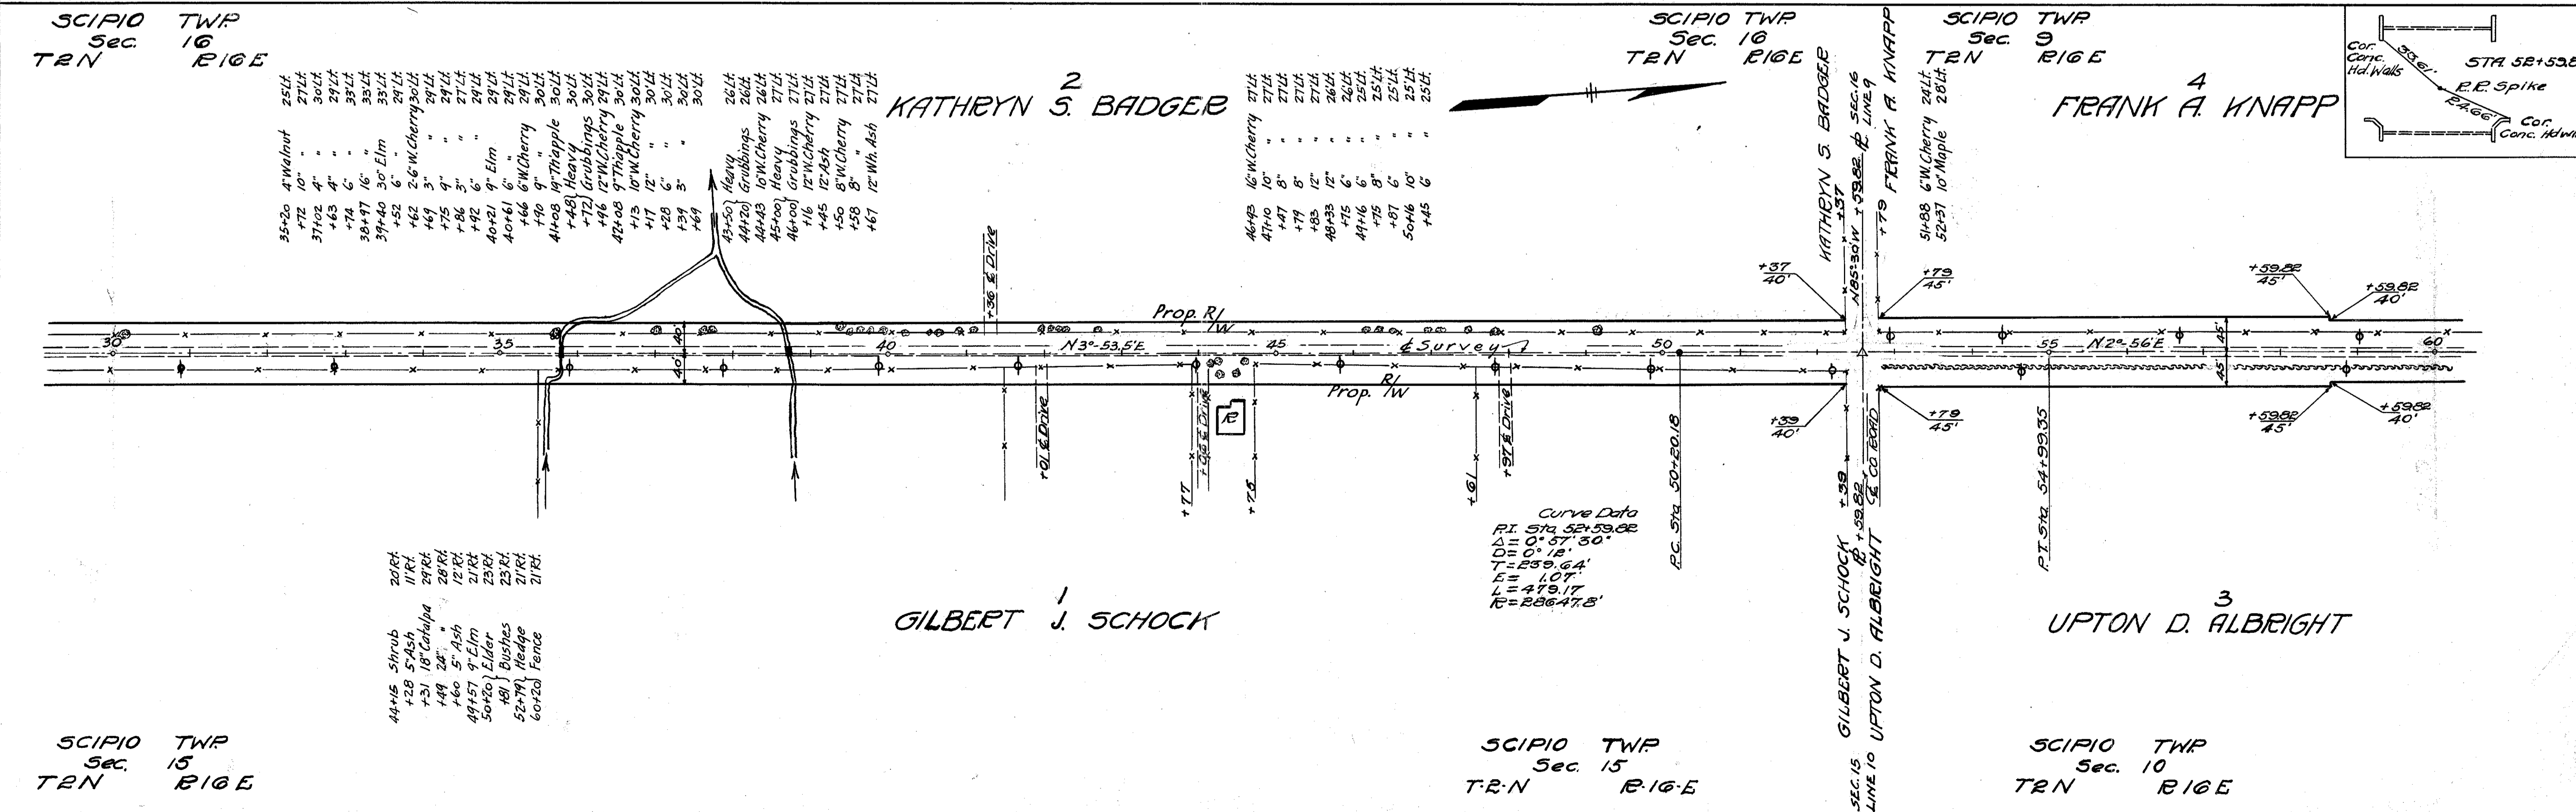

SCIPIO TWP Sec. 16 TRN R16E

SCIPIO TWP Sec. 9 TRN R16E

SCIPIO TWP Sec. 15 TRN R16E

SCIPIO TWP Sec. 10 TRN R16E


SCIPIO TWP Sec. 15 TRN R16E

RA219 4 4 G-28

G-28


SENECA COUNTY 2
 S.H. 485
 Sec. Republic (Pt) & I 4

Date: _____ Drawn By: _____
 Revised: 12/20/40
 Length of Project: 21,534.89 L.M. FT. = 4.078 MI.

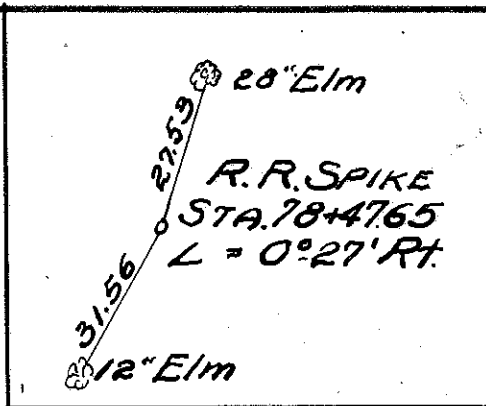

6
VERNON & ALTA MILLER
 R.#1 REPUBLIC, OHIO


4
FRANK A. KNAPP

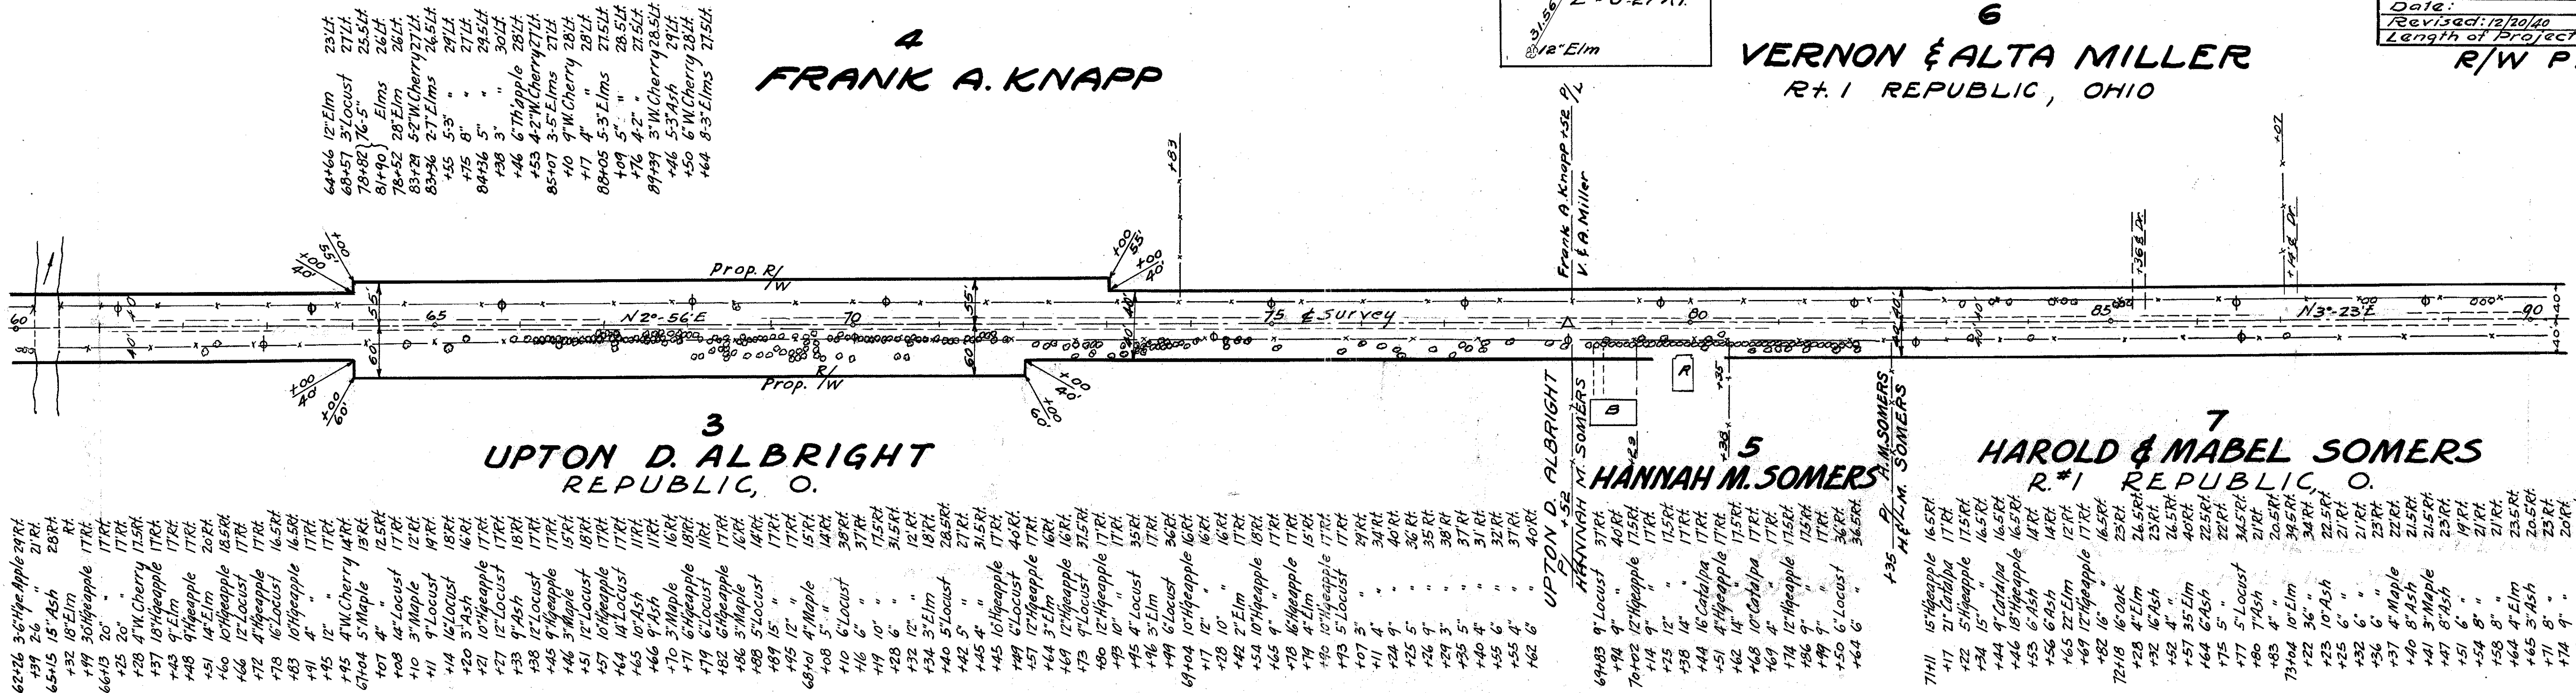

3
UPTON D. ALBRIGHT
 REPUBLIC, O.


5
HANNAH M. SOMERS

7
HAROLD & MABEL SOMERS
 R.#1 REPUBLIC, O.

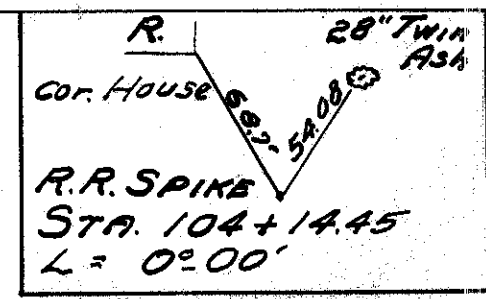



9
GURNIE L. BREYMAN
 R.#1 REPUBLIC, OHIO

6
VERNON & ALTA MILLER

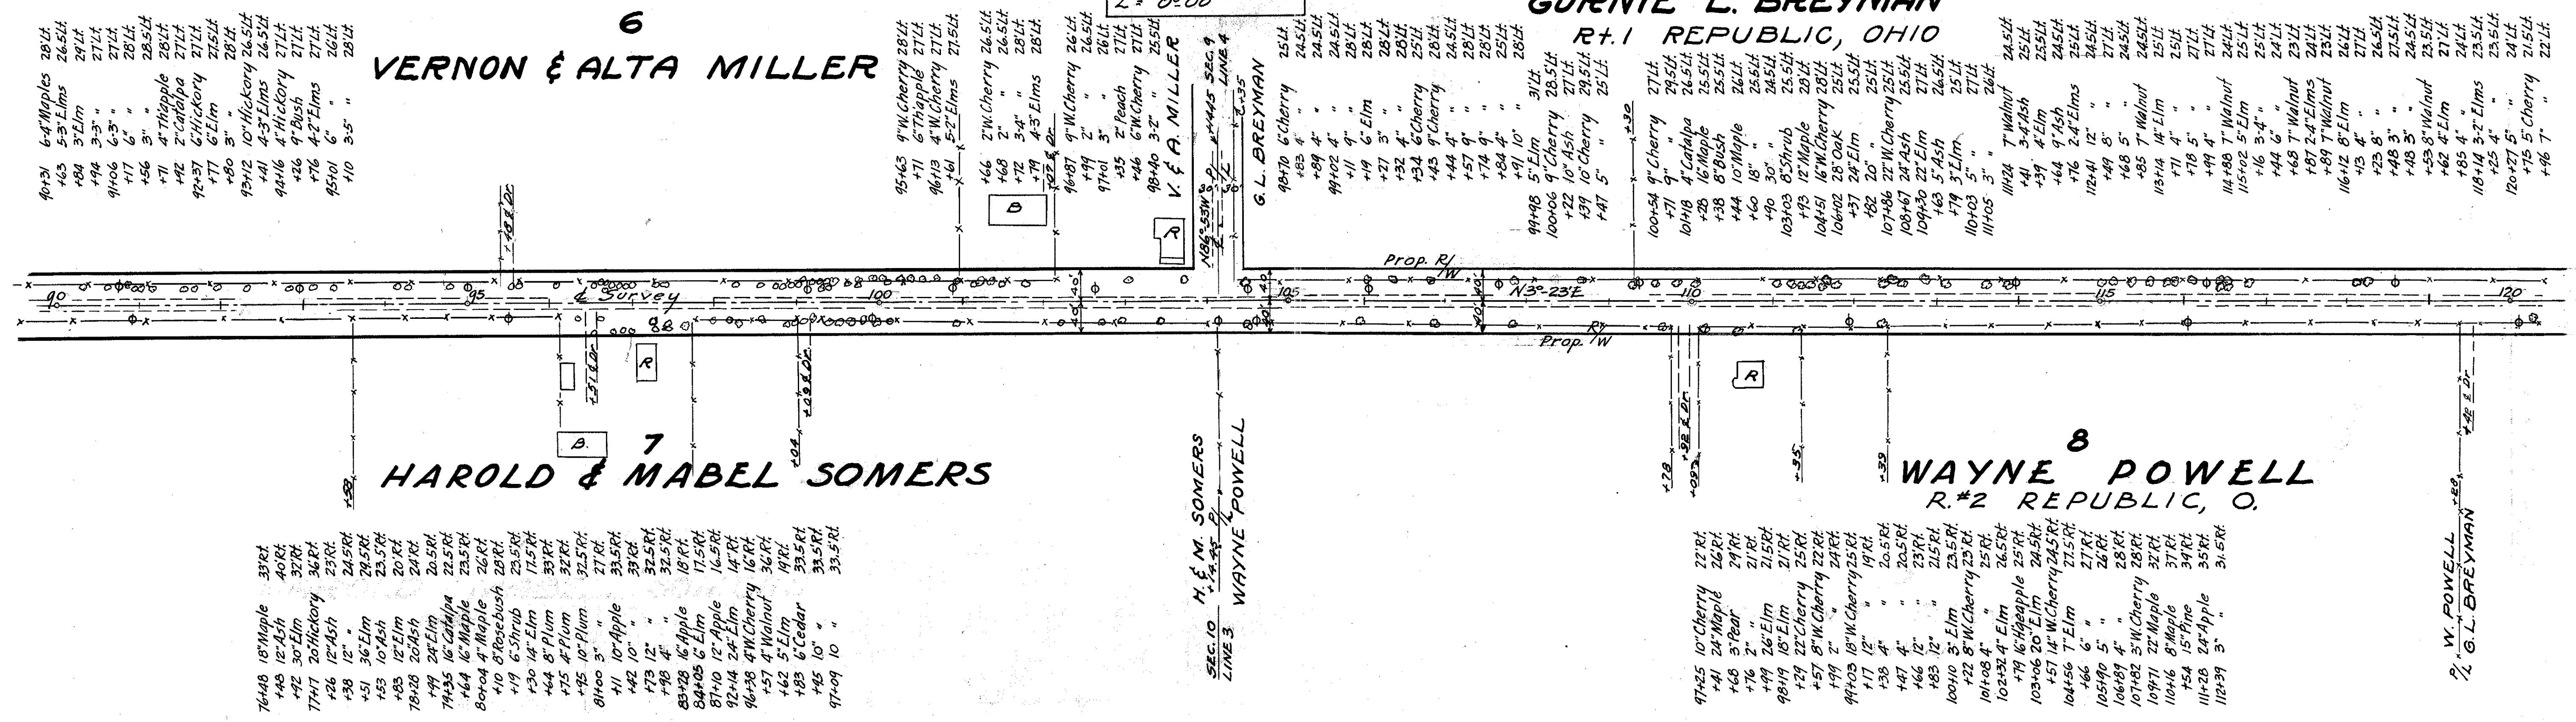

FOR ANY QUESTIONS PLEASE CONTACT ODOT DISTRICT 2 REAL ESTATE AT 419-353-8131


FOR ANY QUESTIONS PLEASE CONTACT ODOT DISTRICT 2 REAL ESTATE AT 419-353-8131

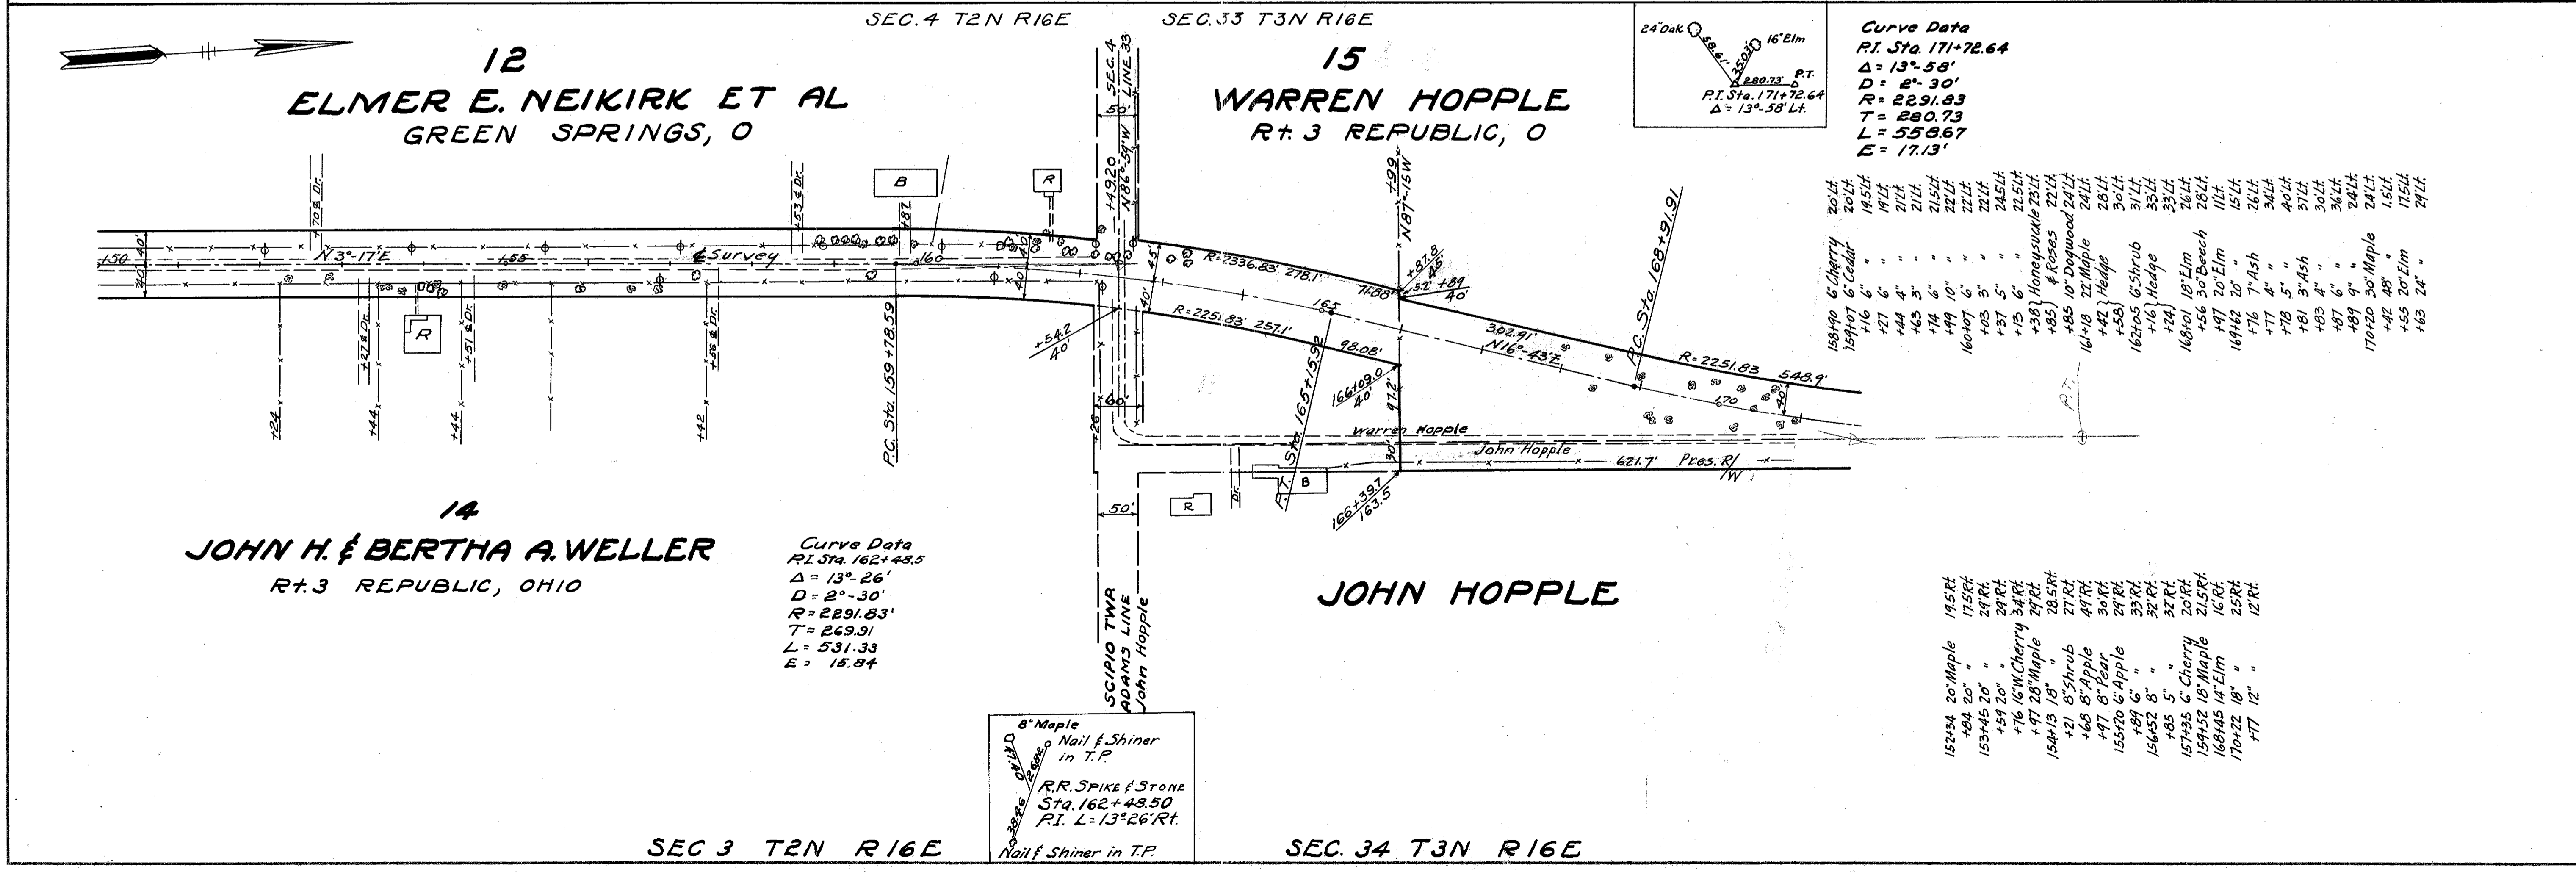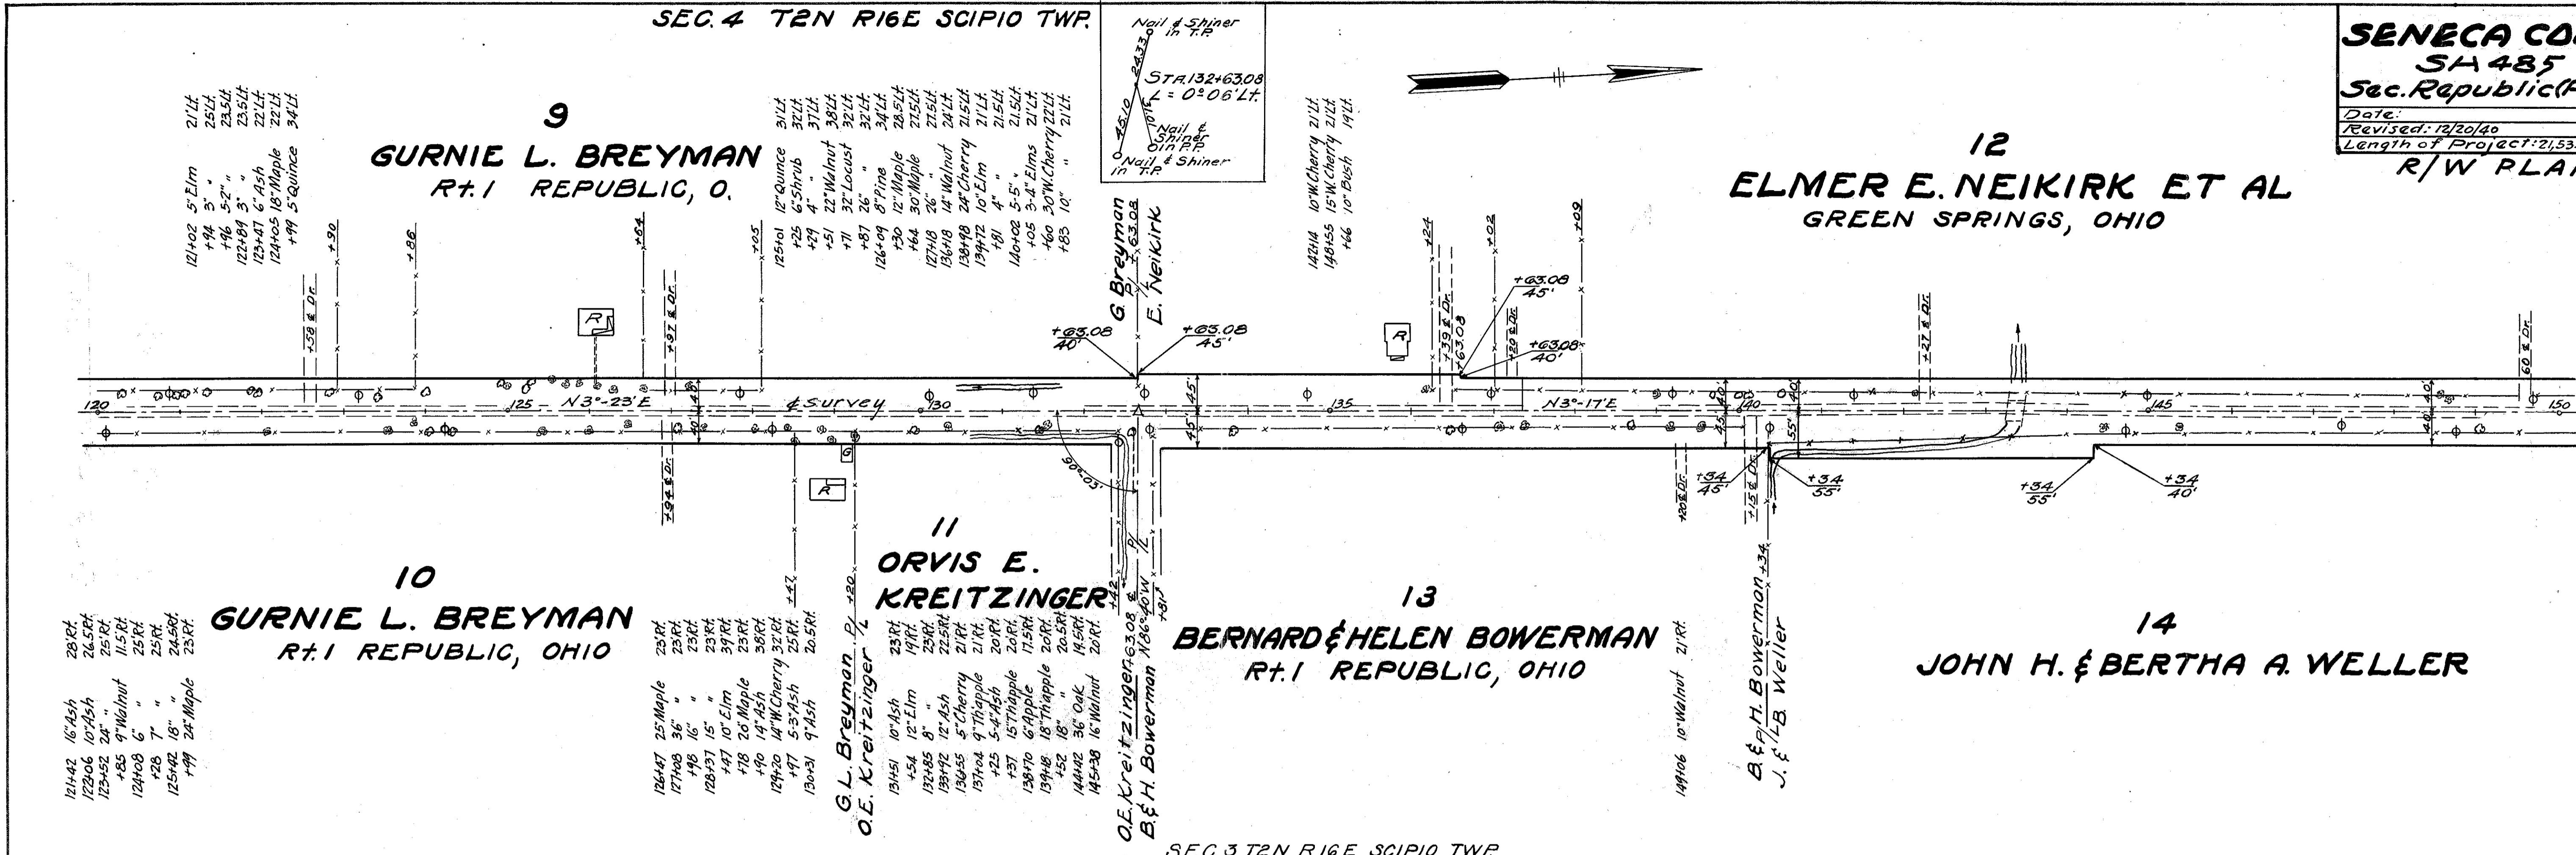


FOR ANY QUESTIONS PLEASE CONTACT QDOT DISTRICT 2 REAL ESTATE AT 419-353-8131

Revised July 1997

SEC. 33 T3N R16E ADAMS TWP.

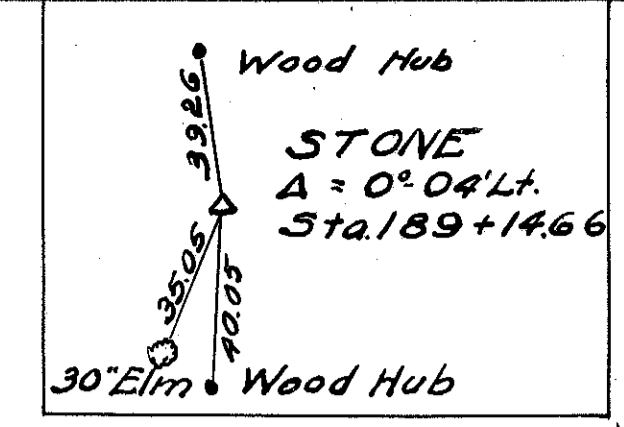



SENECA COUNTY 4
S.H. 485
Sec. Republic (R1) & I
Date: Drawn By:
Revised: 12/20/40
Length of Project: 2,534.89 LIN. FT. = 4.078 MI.
R/W PLANS

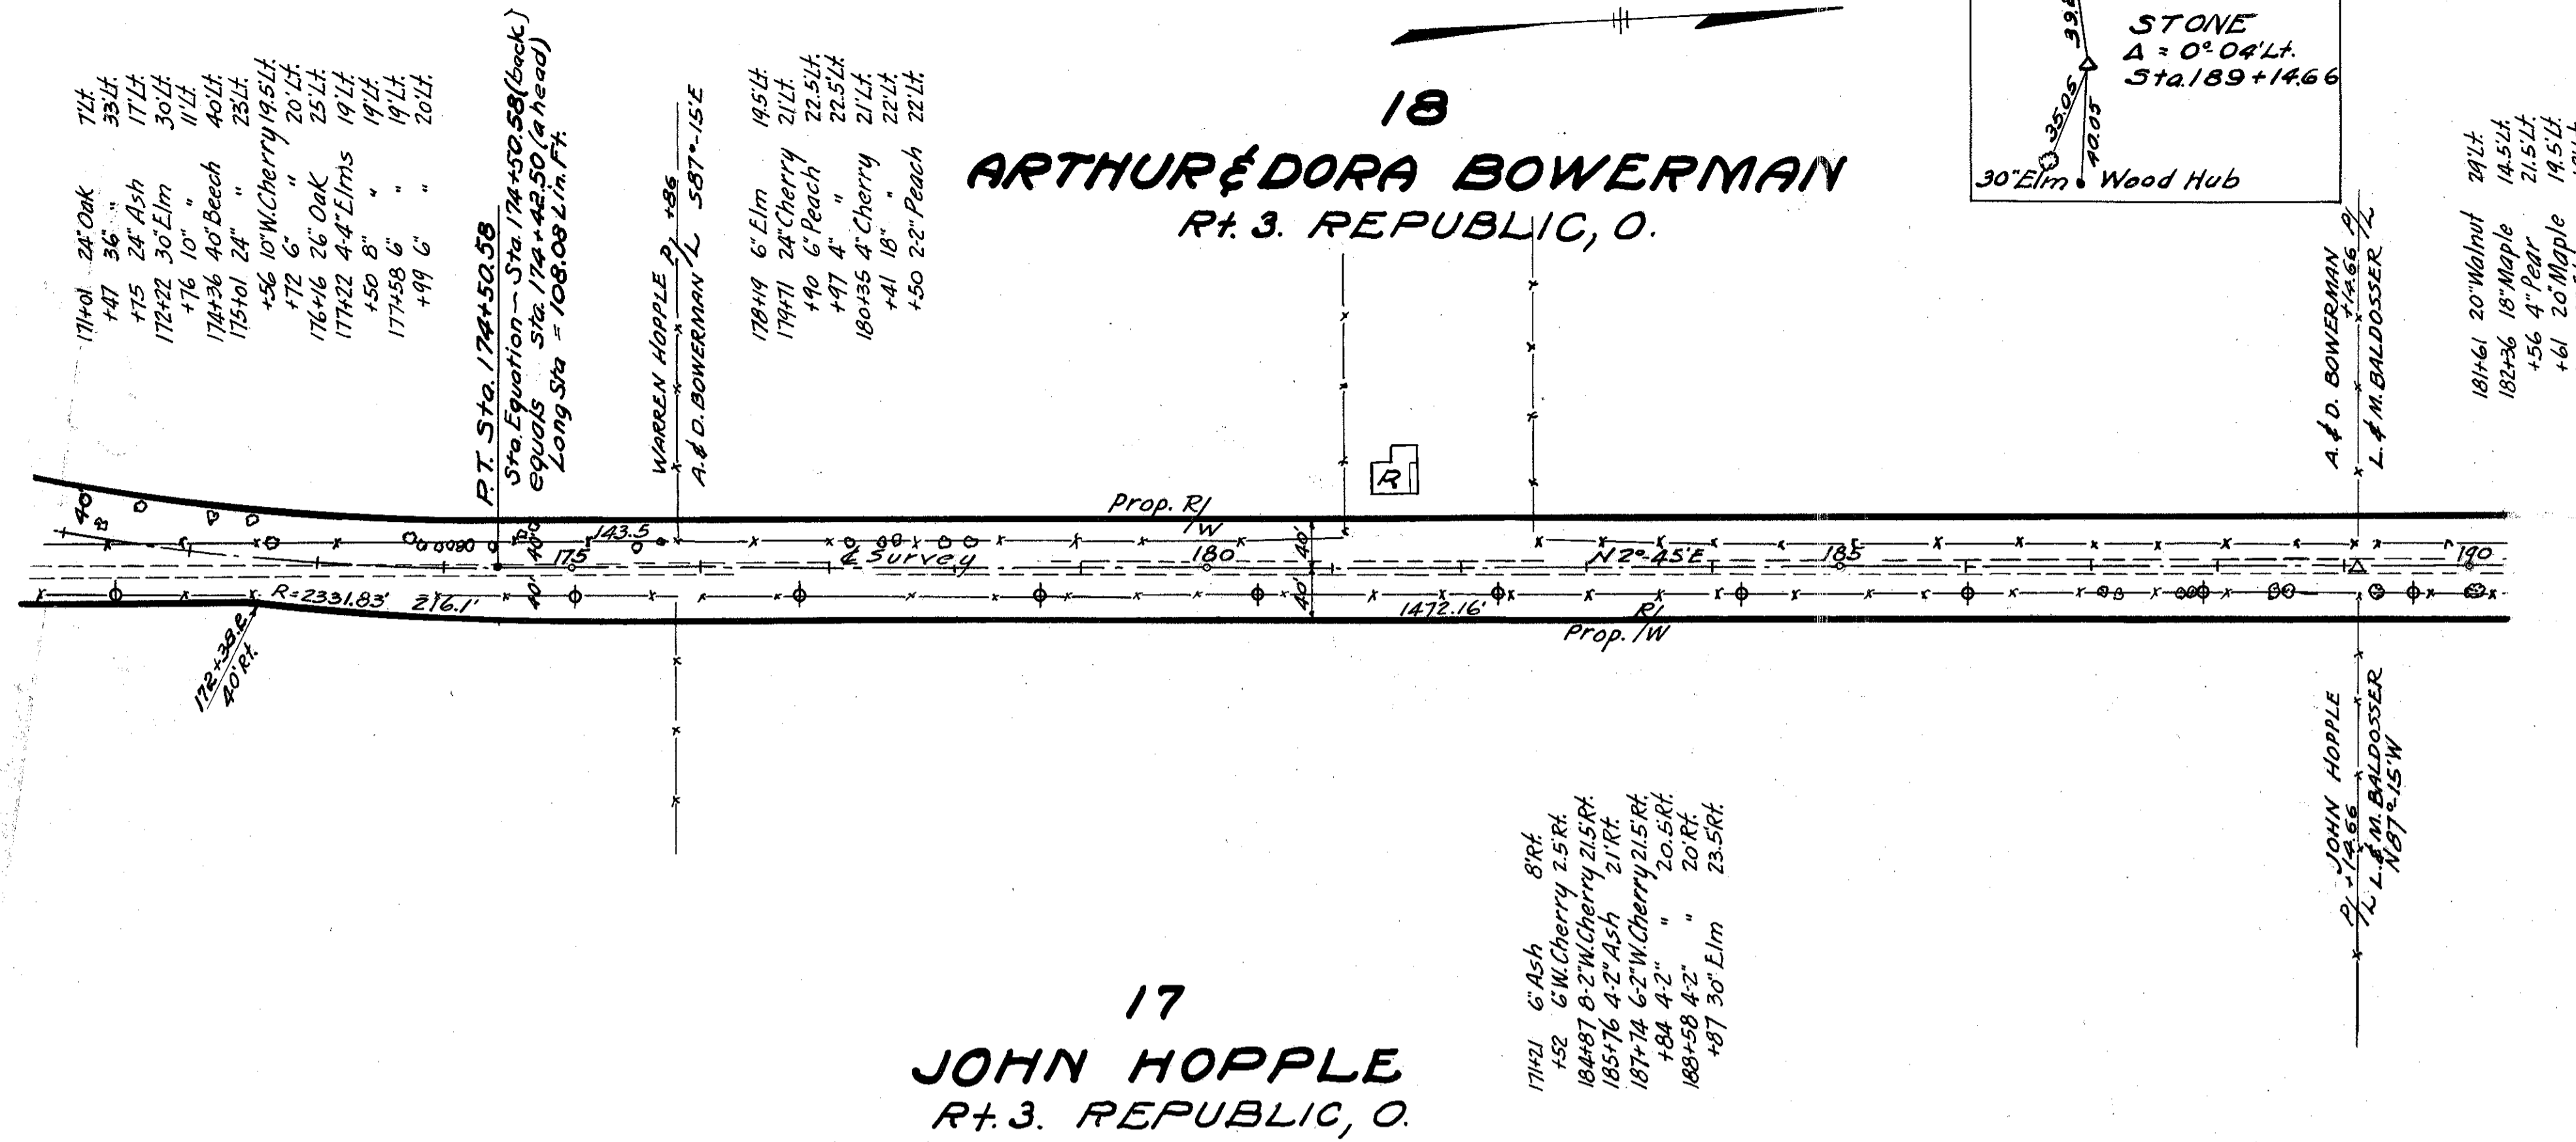

18
ARTHUR & DORA BOWERMAN
Rt. 3. REPUBLIC, O.

17
JOHN HOPPLE
Rt. 3. REPUBLIC, O.

SEC. 34 T3N R16E ADAMS TWP.
SEC. 33 T-3-N R-16-E ADAMS TWP.

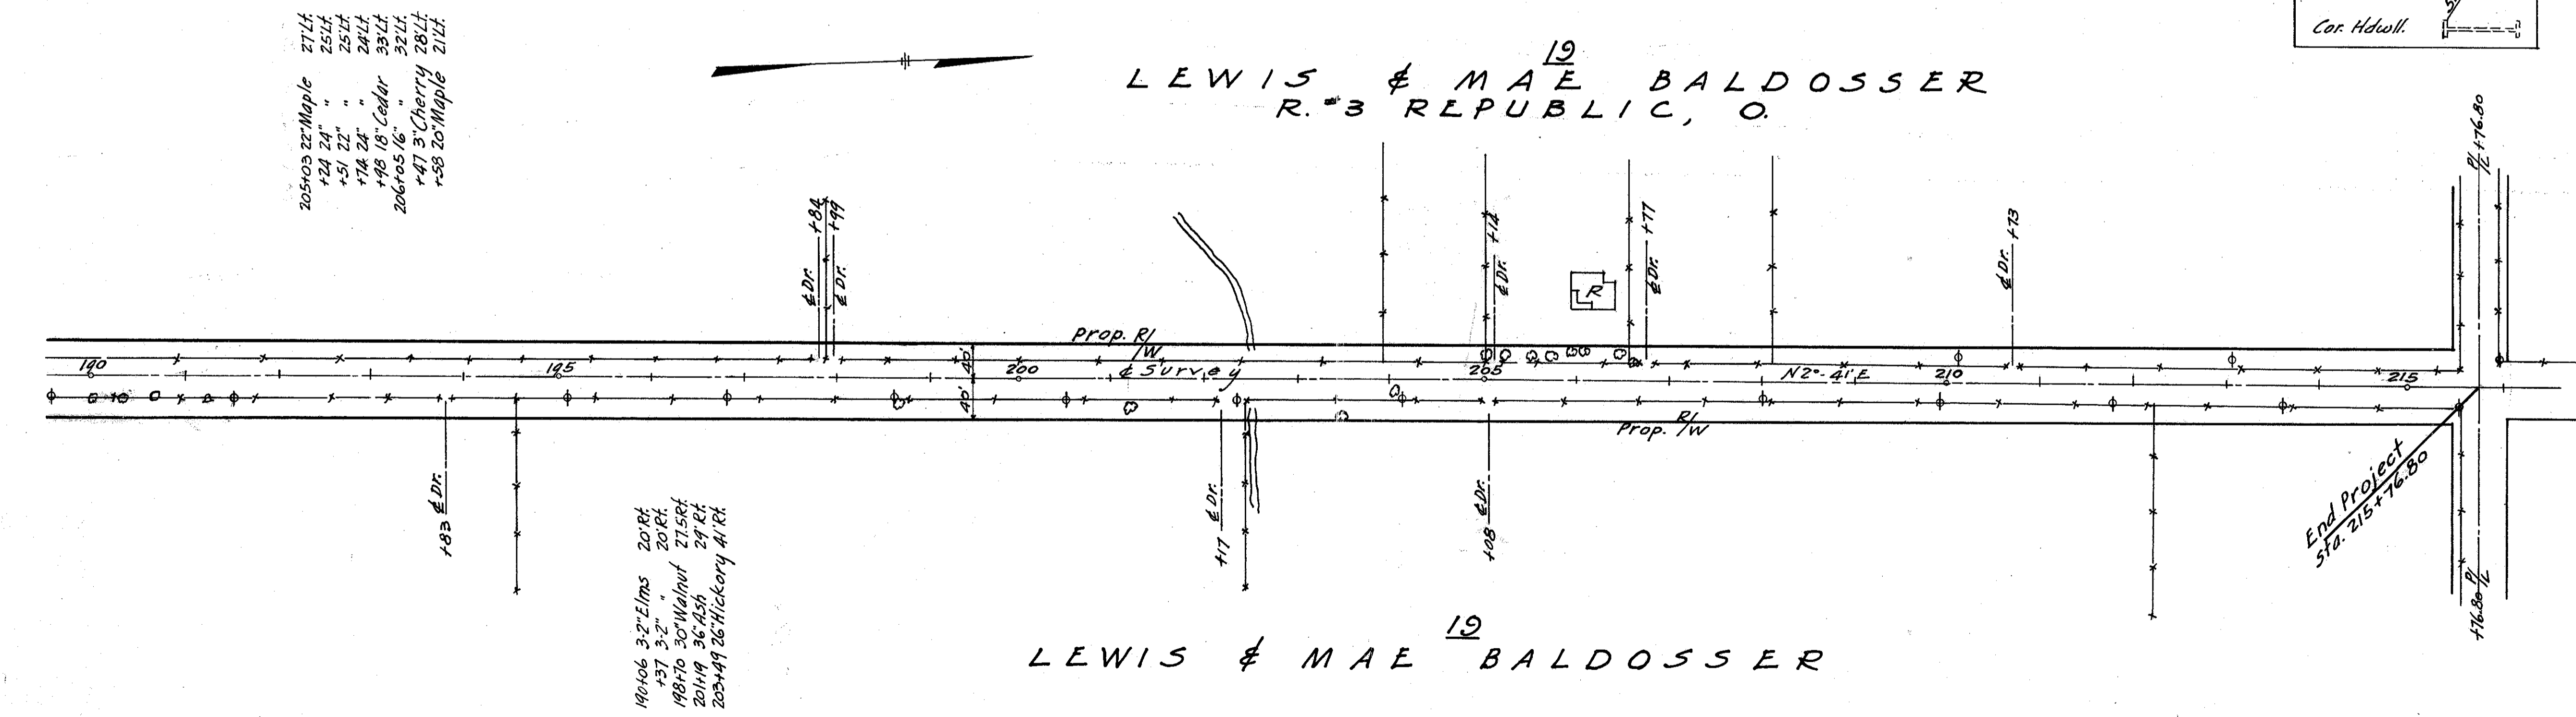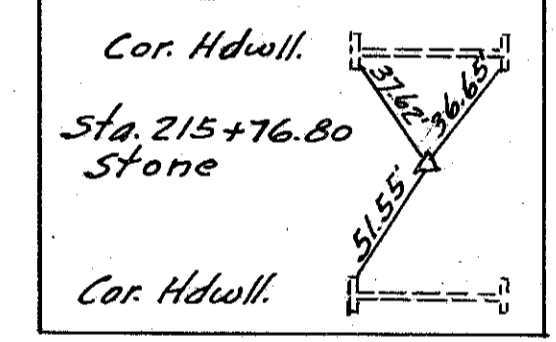

19
LEWIS & MAE BALDOSSER
R.#3 REPUBLIC, O.

19
LEWIS & MAE BALDOSSER

End Project
Sta. 215+76.80

SEC. 28
ADAMS TWP.

SEC. 27
ADAMS TWP.

SEC. 34 T-3-N R-16-E ADAMS TWP.