


SEC. 8 LOUDON TWP. T. 2 N. R. 13 E.


SENECA COUNTY
SEN-23-11.00, 11.17, 11.50
SEN-18-1.32
R/W PLANS

DATE: DRAWN BY J.S.
REVISED:
LENGTH OF PROJECT

D O N O. M I C K E Y

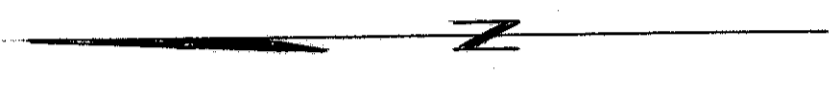

Clearance and easement for driveway detour

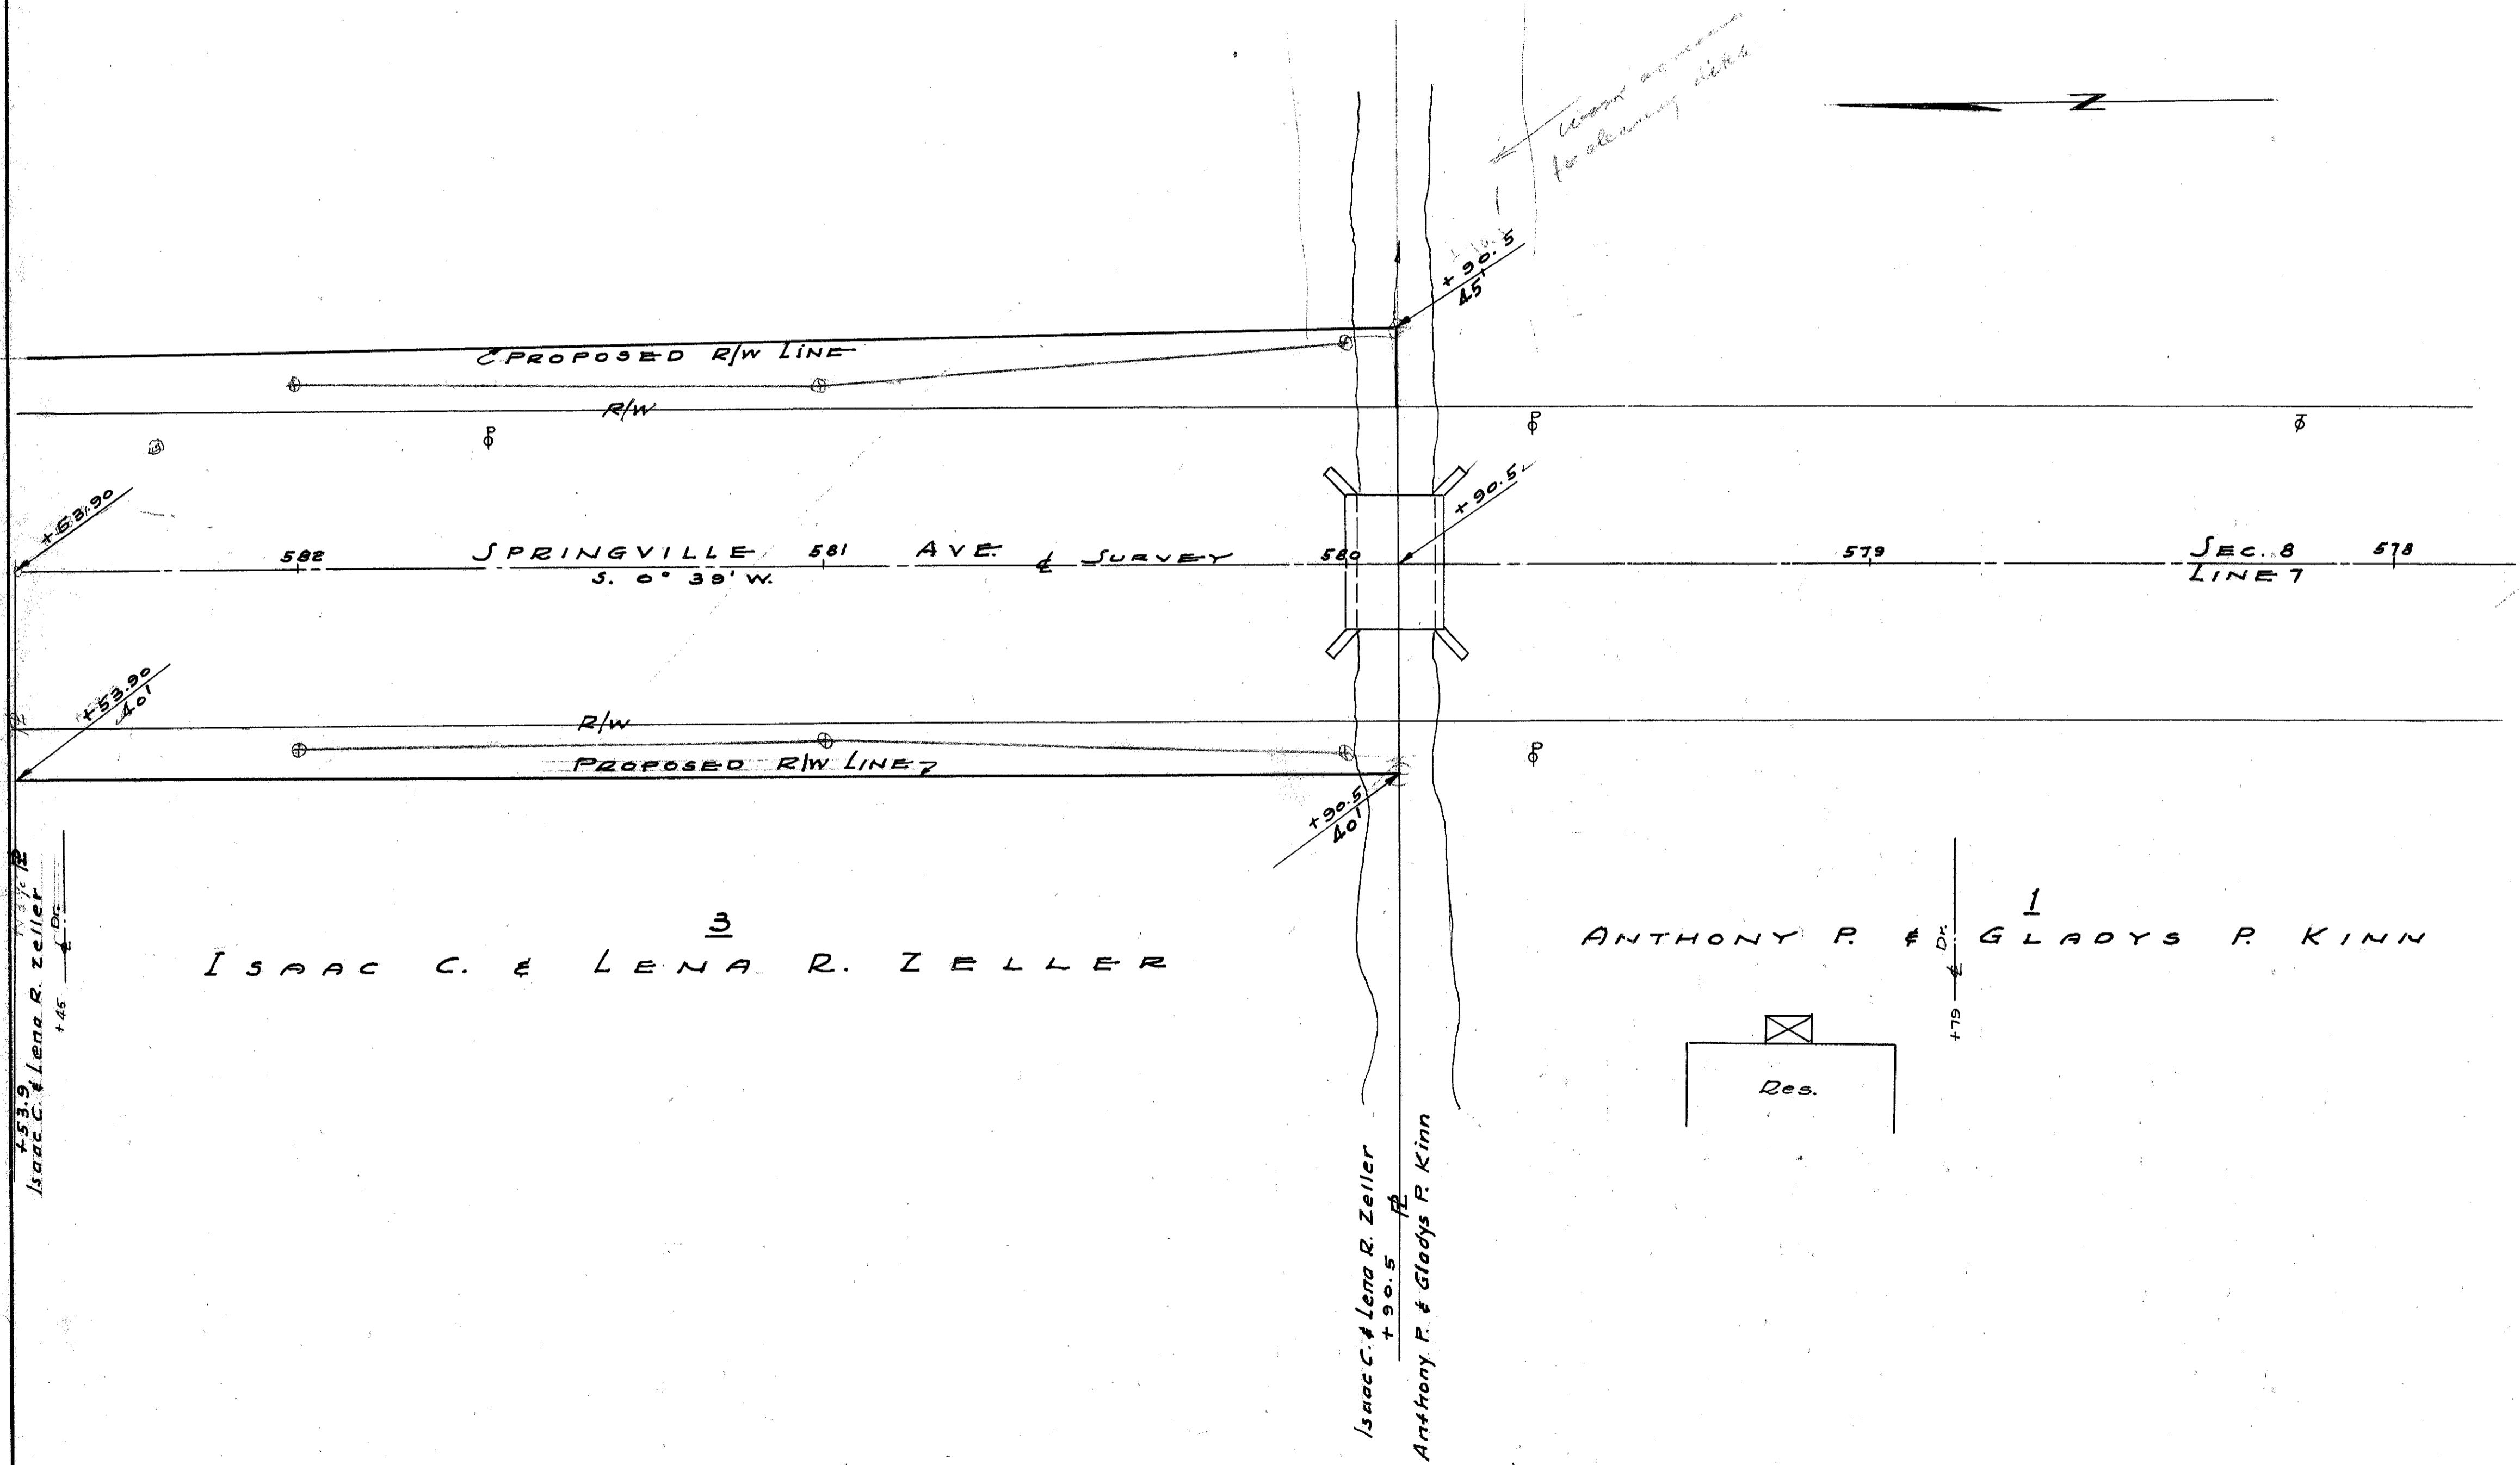

SEC. 7 LOUDON TWP. T. 2 N. R. 13 E.

Scanned July 1997

2



Isaac C. & Lena R. Zeller
57'
94'

R6023 #4 G-46

S.H. 2104 2007 Fortoria (Lytle St, Springville, Pa)

Surveyed July 1997

SEC. 8 LOUDON TWP T. 2 N. R. 13 E.

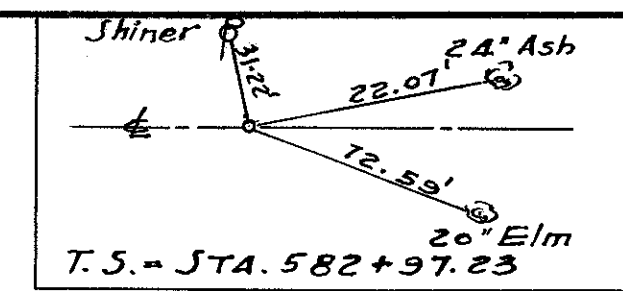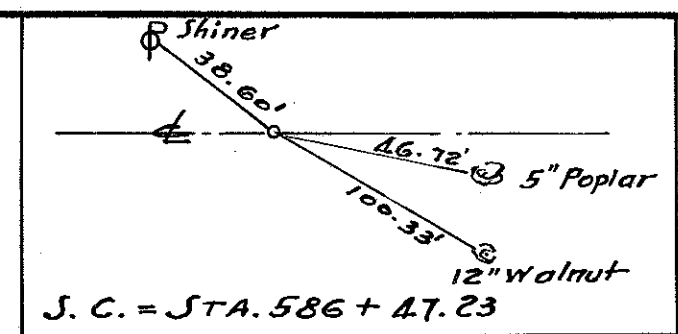

SENECA COUNTY
SEN-23-11.00, 11.17, 11.50
SEN-18-1.32
R/W PLANS

2
10

DATE: DRAWN BY J.S.
REVISED:
LENGTH OF PROJECT

EDMUND LONSWAY

CLARENCE & DOROTHY MORRISON

FRANK J. & CARRIE MAY FOSTY


Sec. 8 SPRINGVILLE AVE

Sec. 8 LINE 7


4 SURVEY-CURVE DATA
 $\Delta = 39^{\circ}24'30''$
 $D = 4^{\circ}00'$
 $L_s = 350.0'$
 $O_s = 7^{\circ}00'$
 $P = 3.56'$
 $K = 174.91'$
 $K_c = 349.48'$
 $Y_c = 14.24'$
 $\Delta_c = 25^{\circ}24'30''$
 $L_c = 635.21'$
 $T_s = 689.17'$
 $E_s = 92.97'$
 $L_T = 233.32'$
 $J_T = 116.83'$
 $P.I. = 589 + 86.40$

SEC. 7 LOUDON TWP T. 2 N. R. 13 E.



Revised July 1997

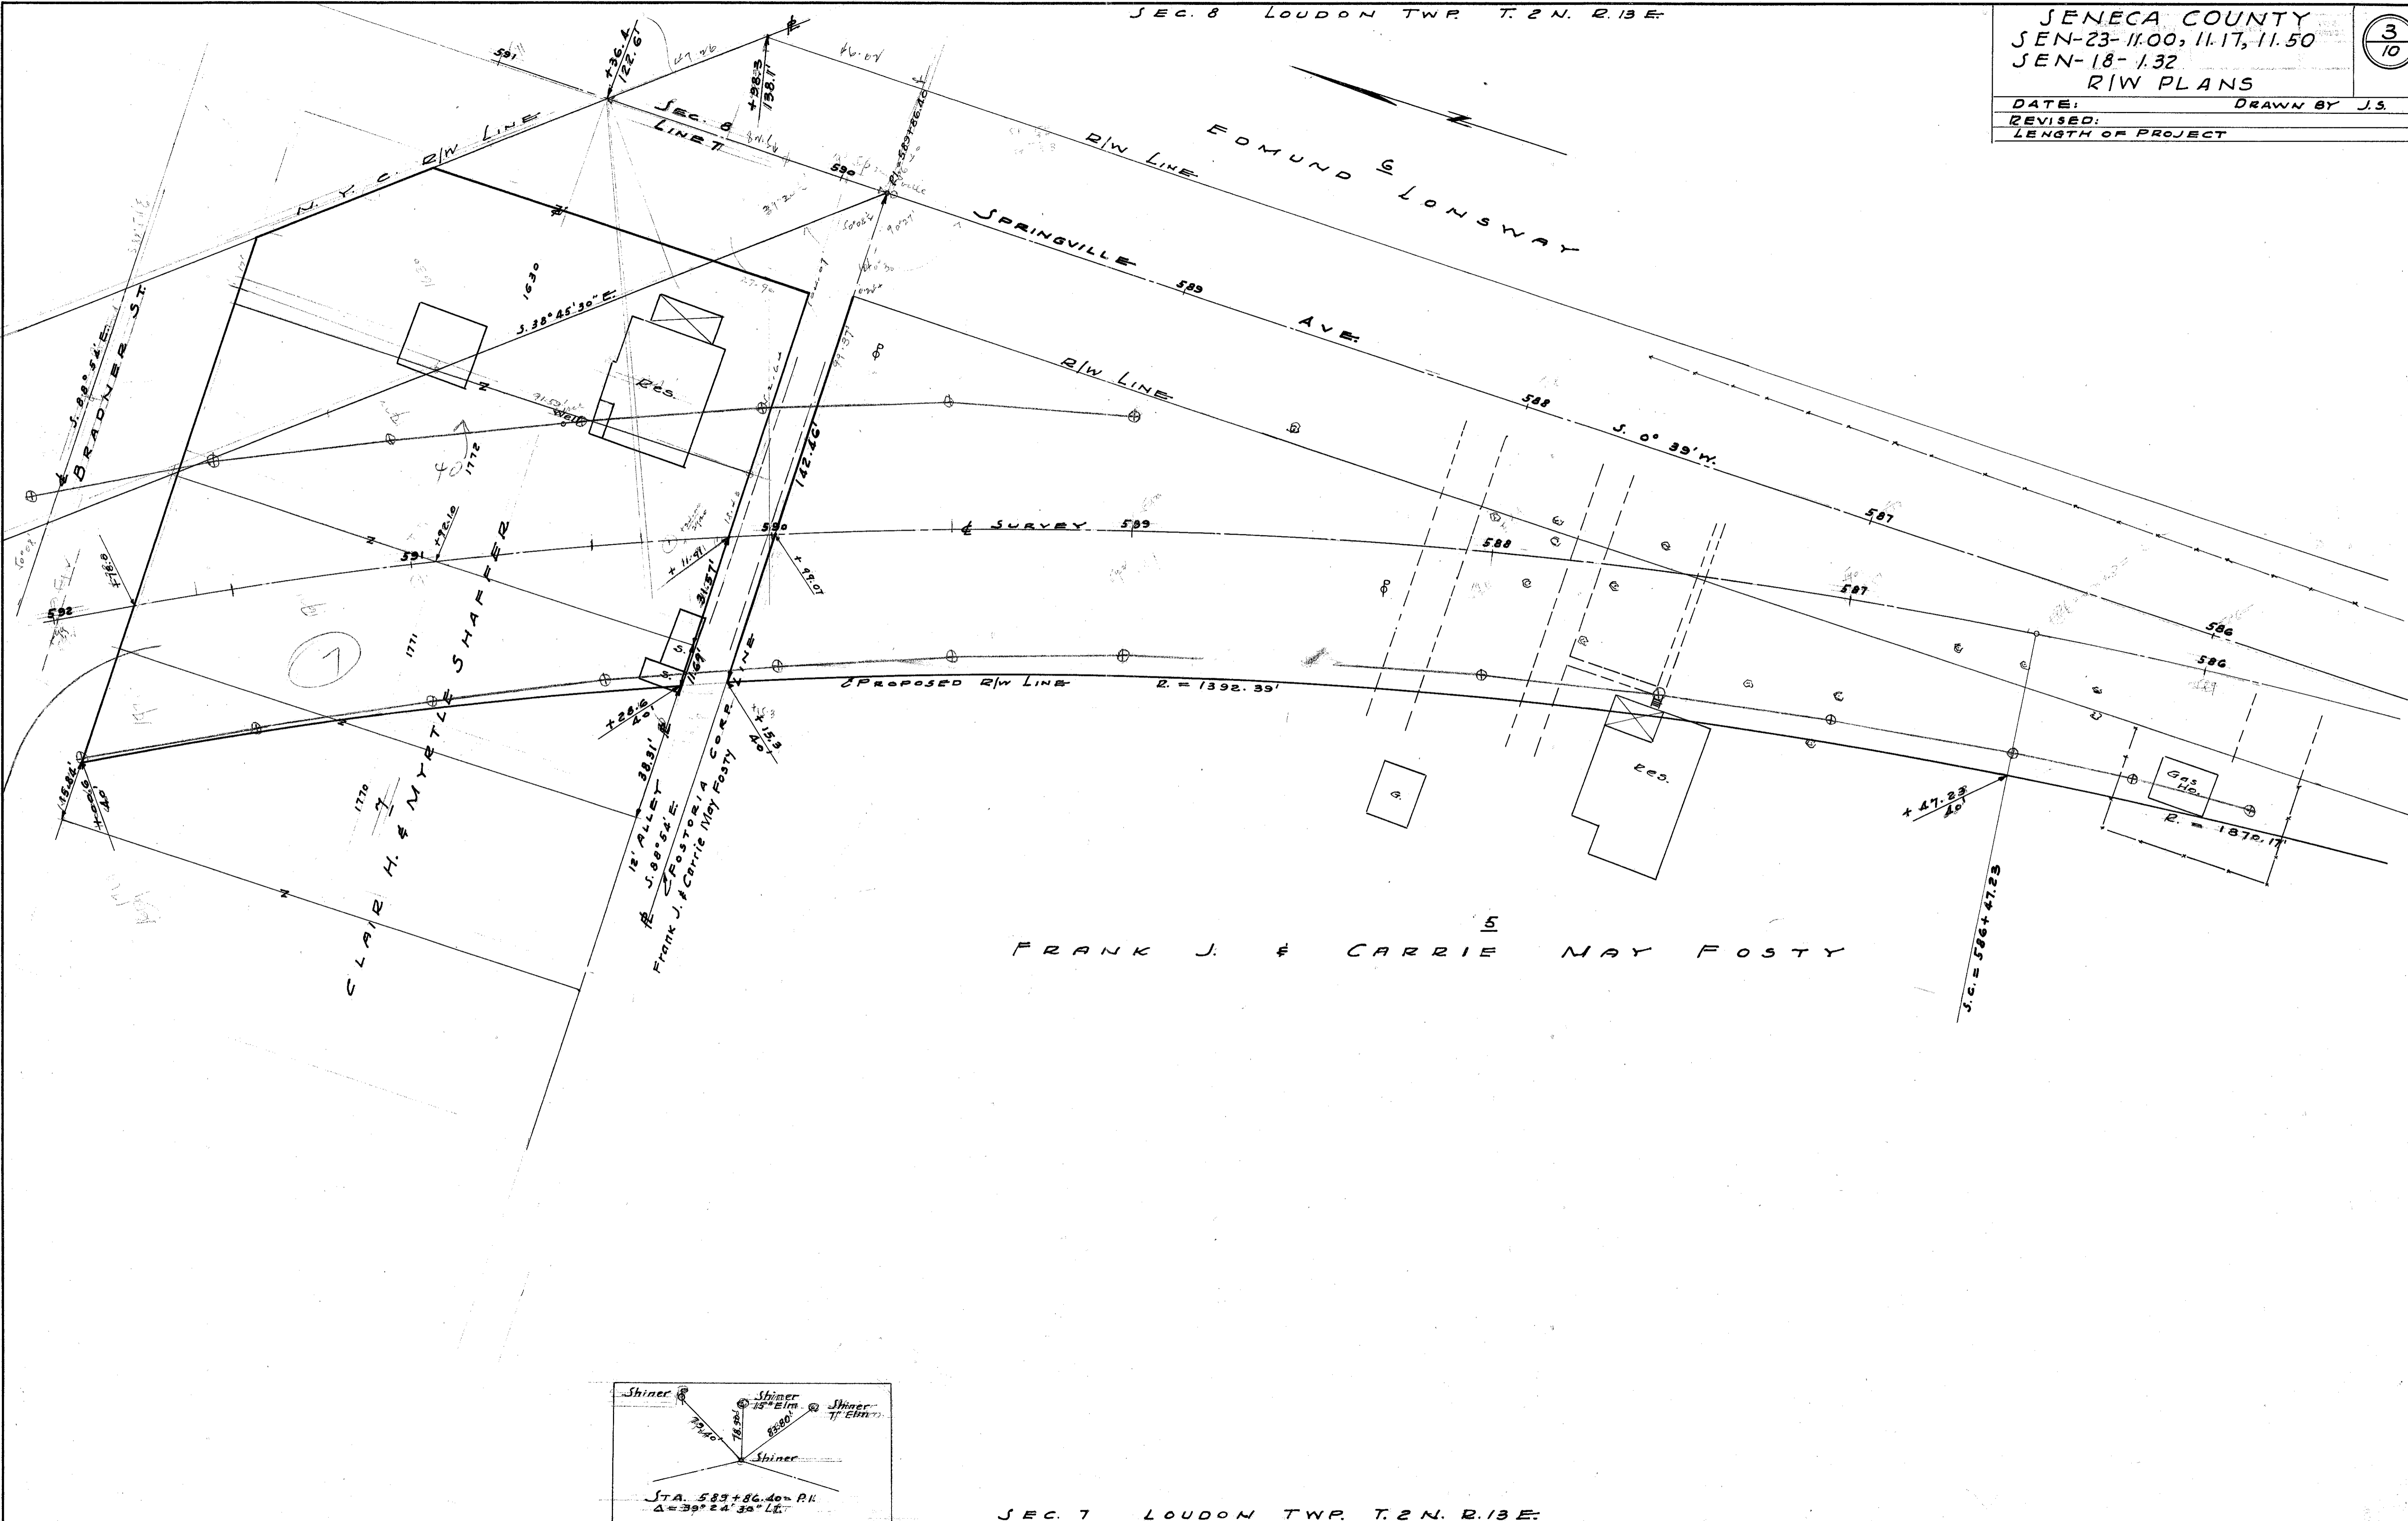

FRANK J. & CARRIE MAY FOSTY

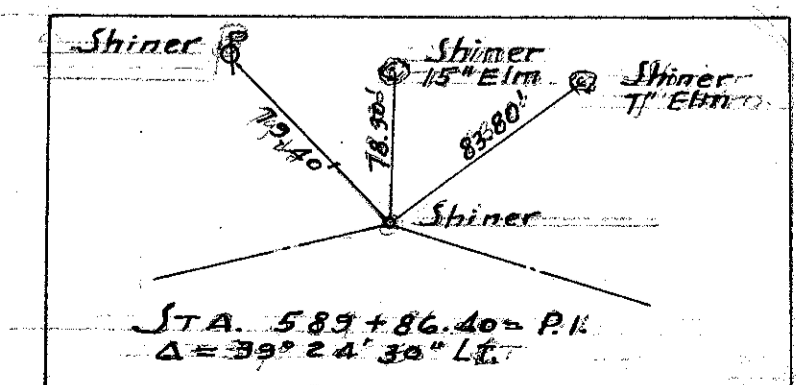


SENECA COUNTY SEN-23-11.00, 11.17, 11.50 SEN-18-1.32 R/W PLANS		4 10
DATE:	DRAWN BY J.S.	
REVISED:		
LENGTH OF PROJECT		

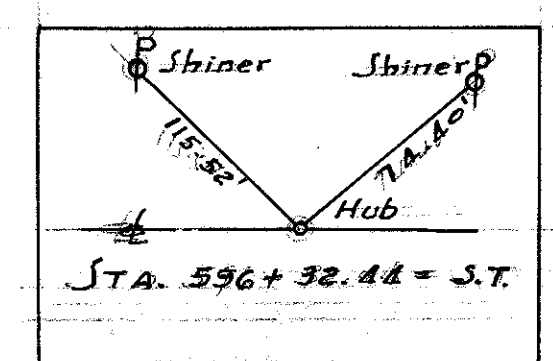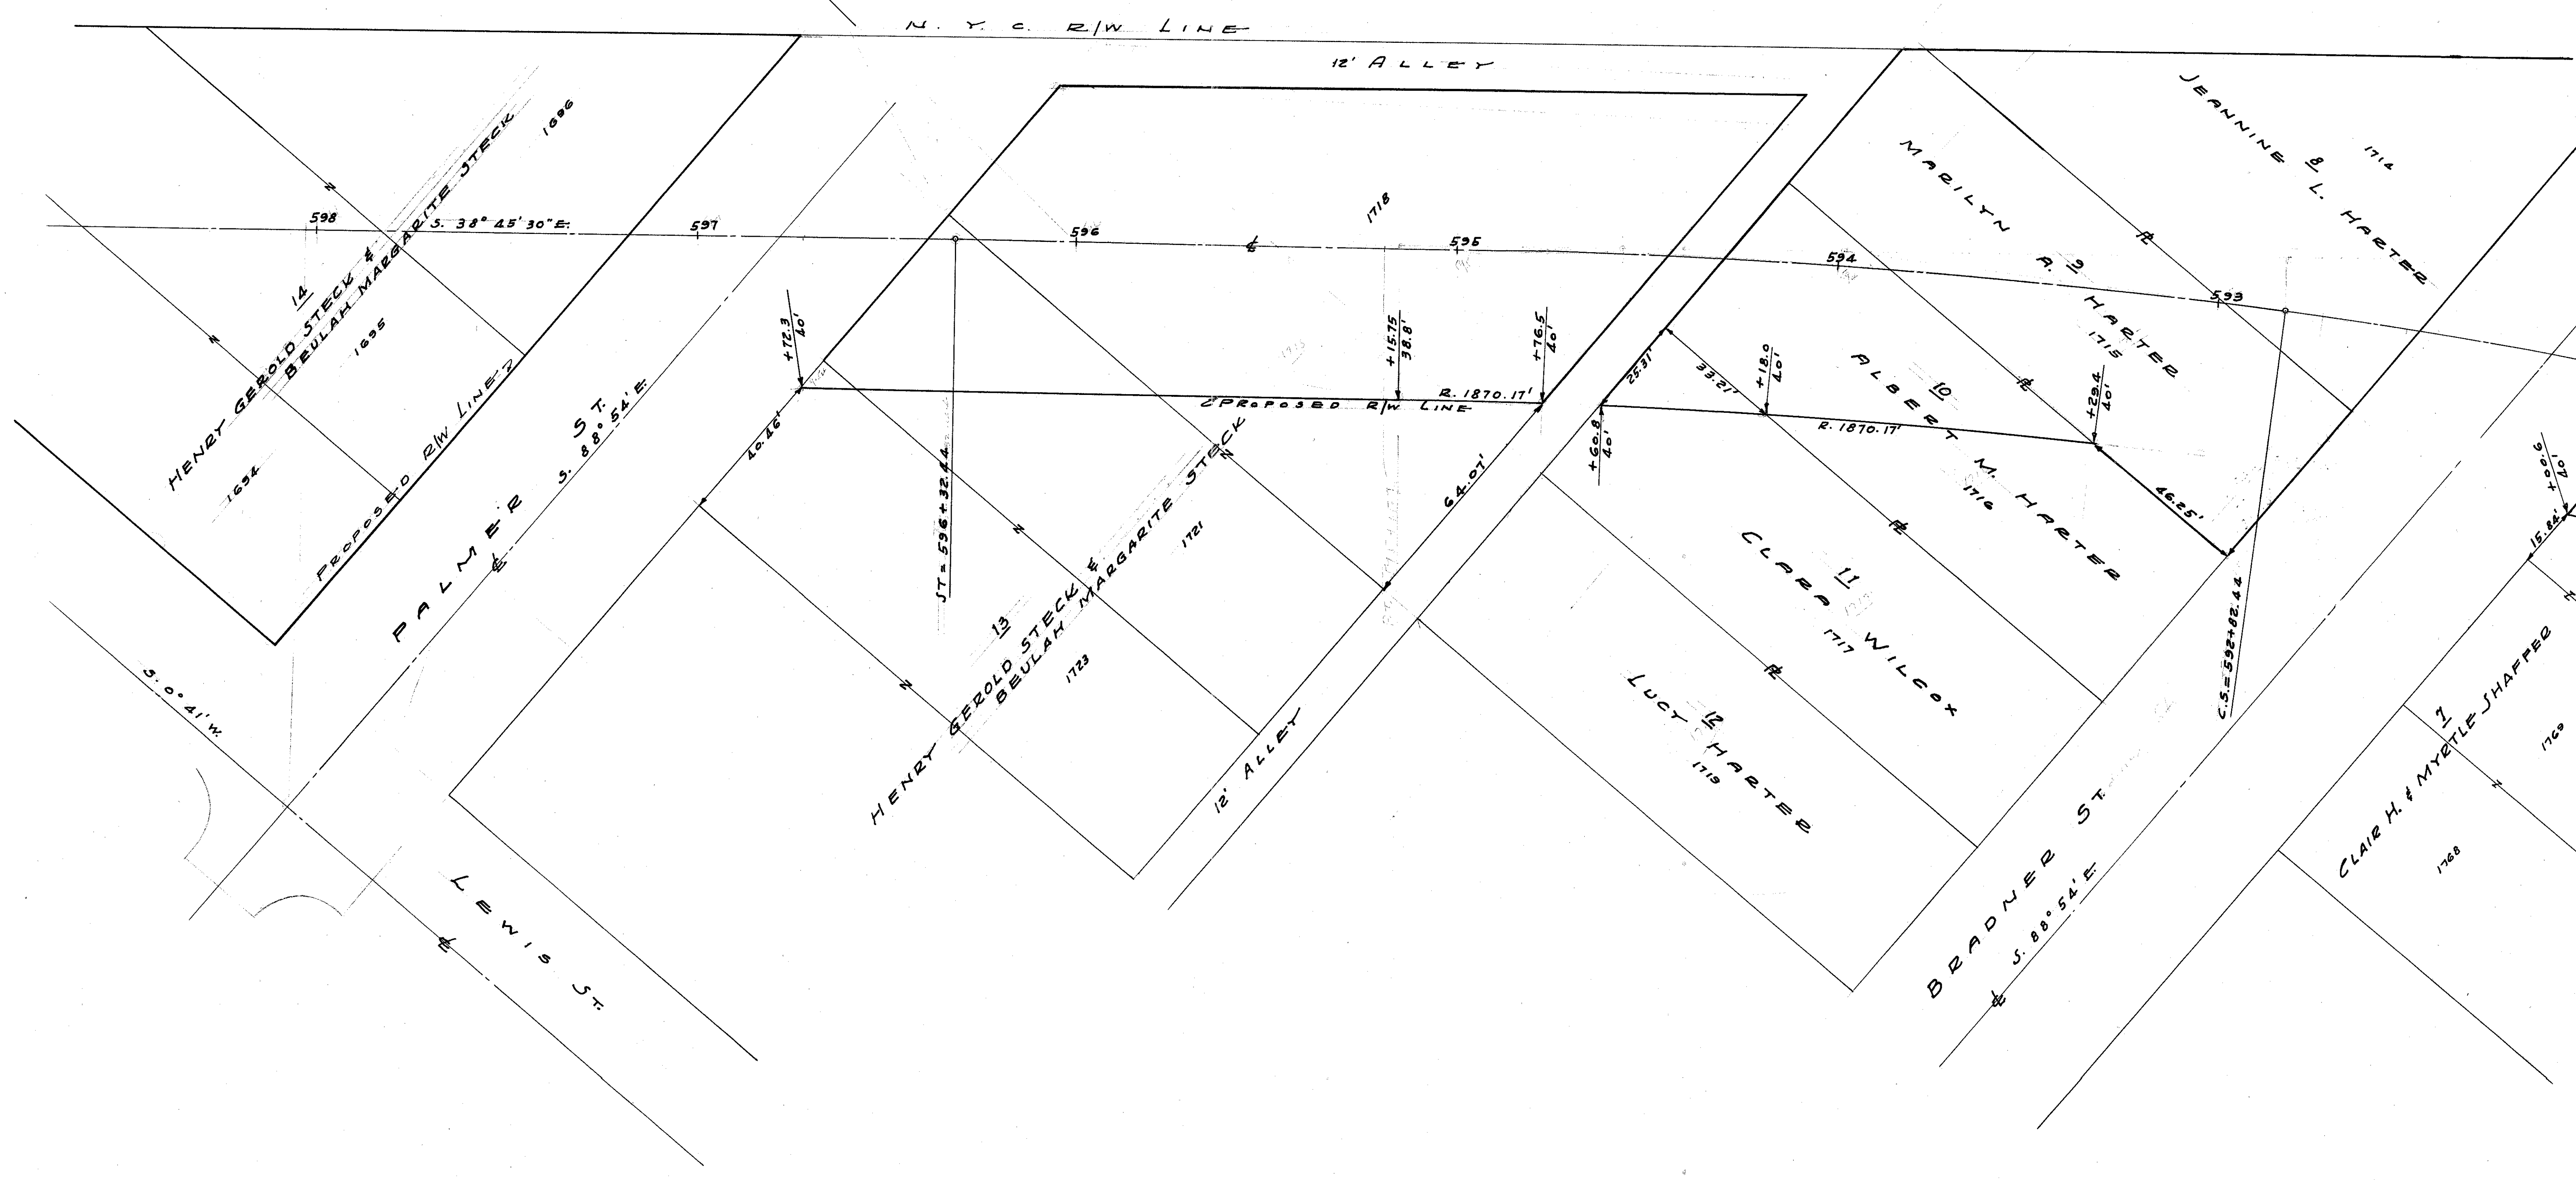



NOTE
SEE SHEET 10
FOR PARCELS 189-A & 195-A

DATE: _____ DRAWN BY J.S.
REVISED: _____
LENGTH OF PROJECT _____

Drawn July 1997

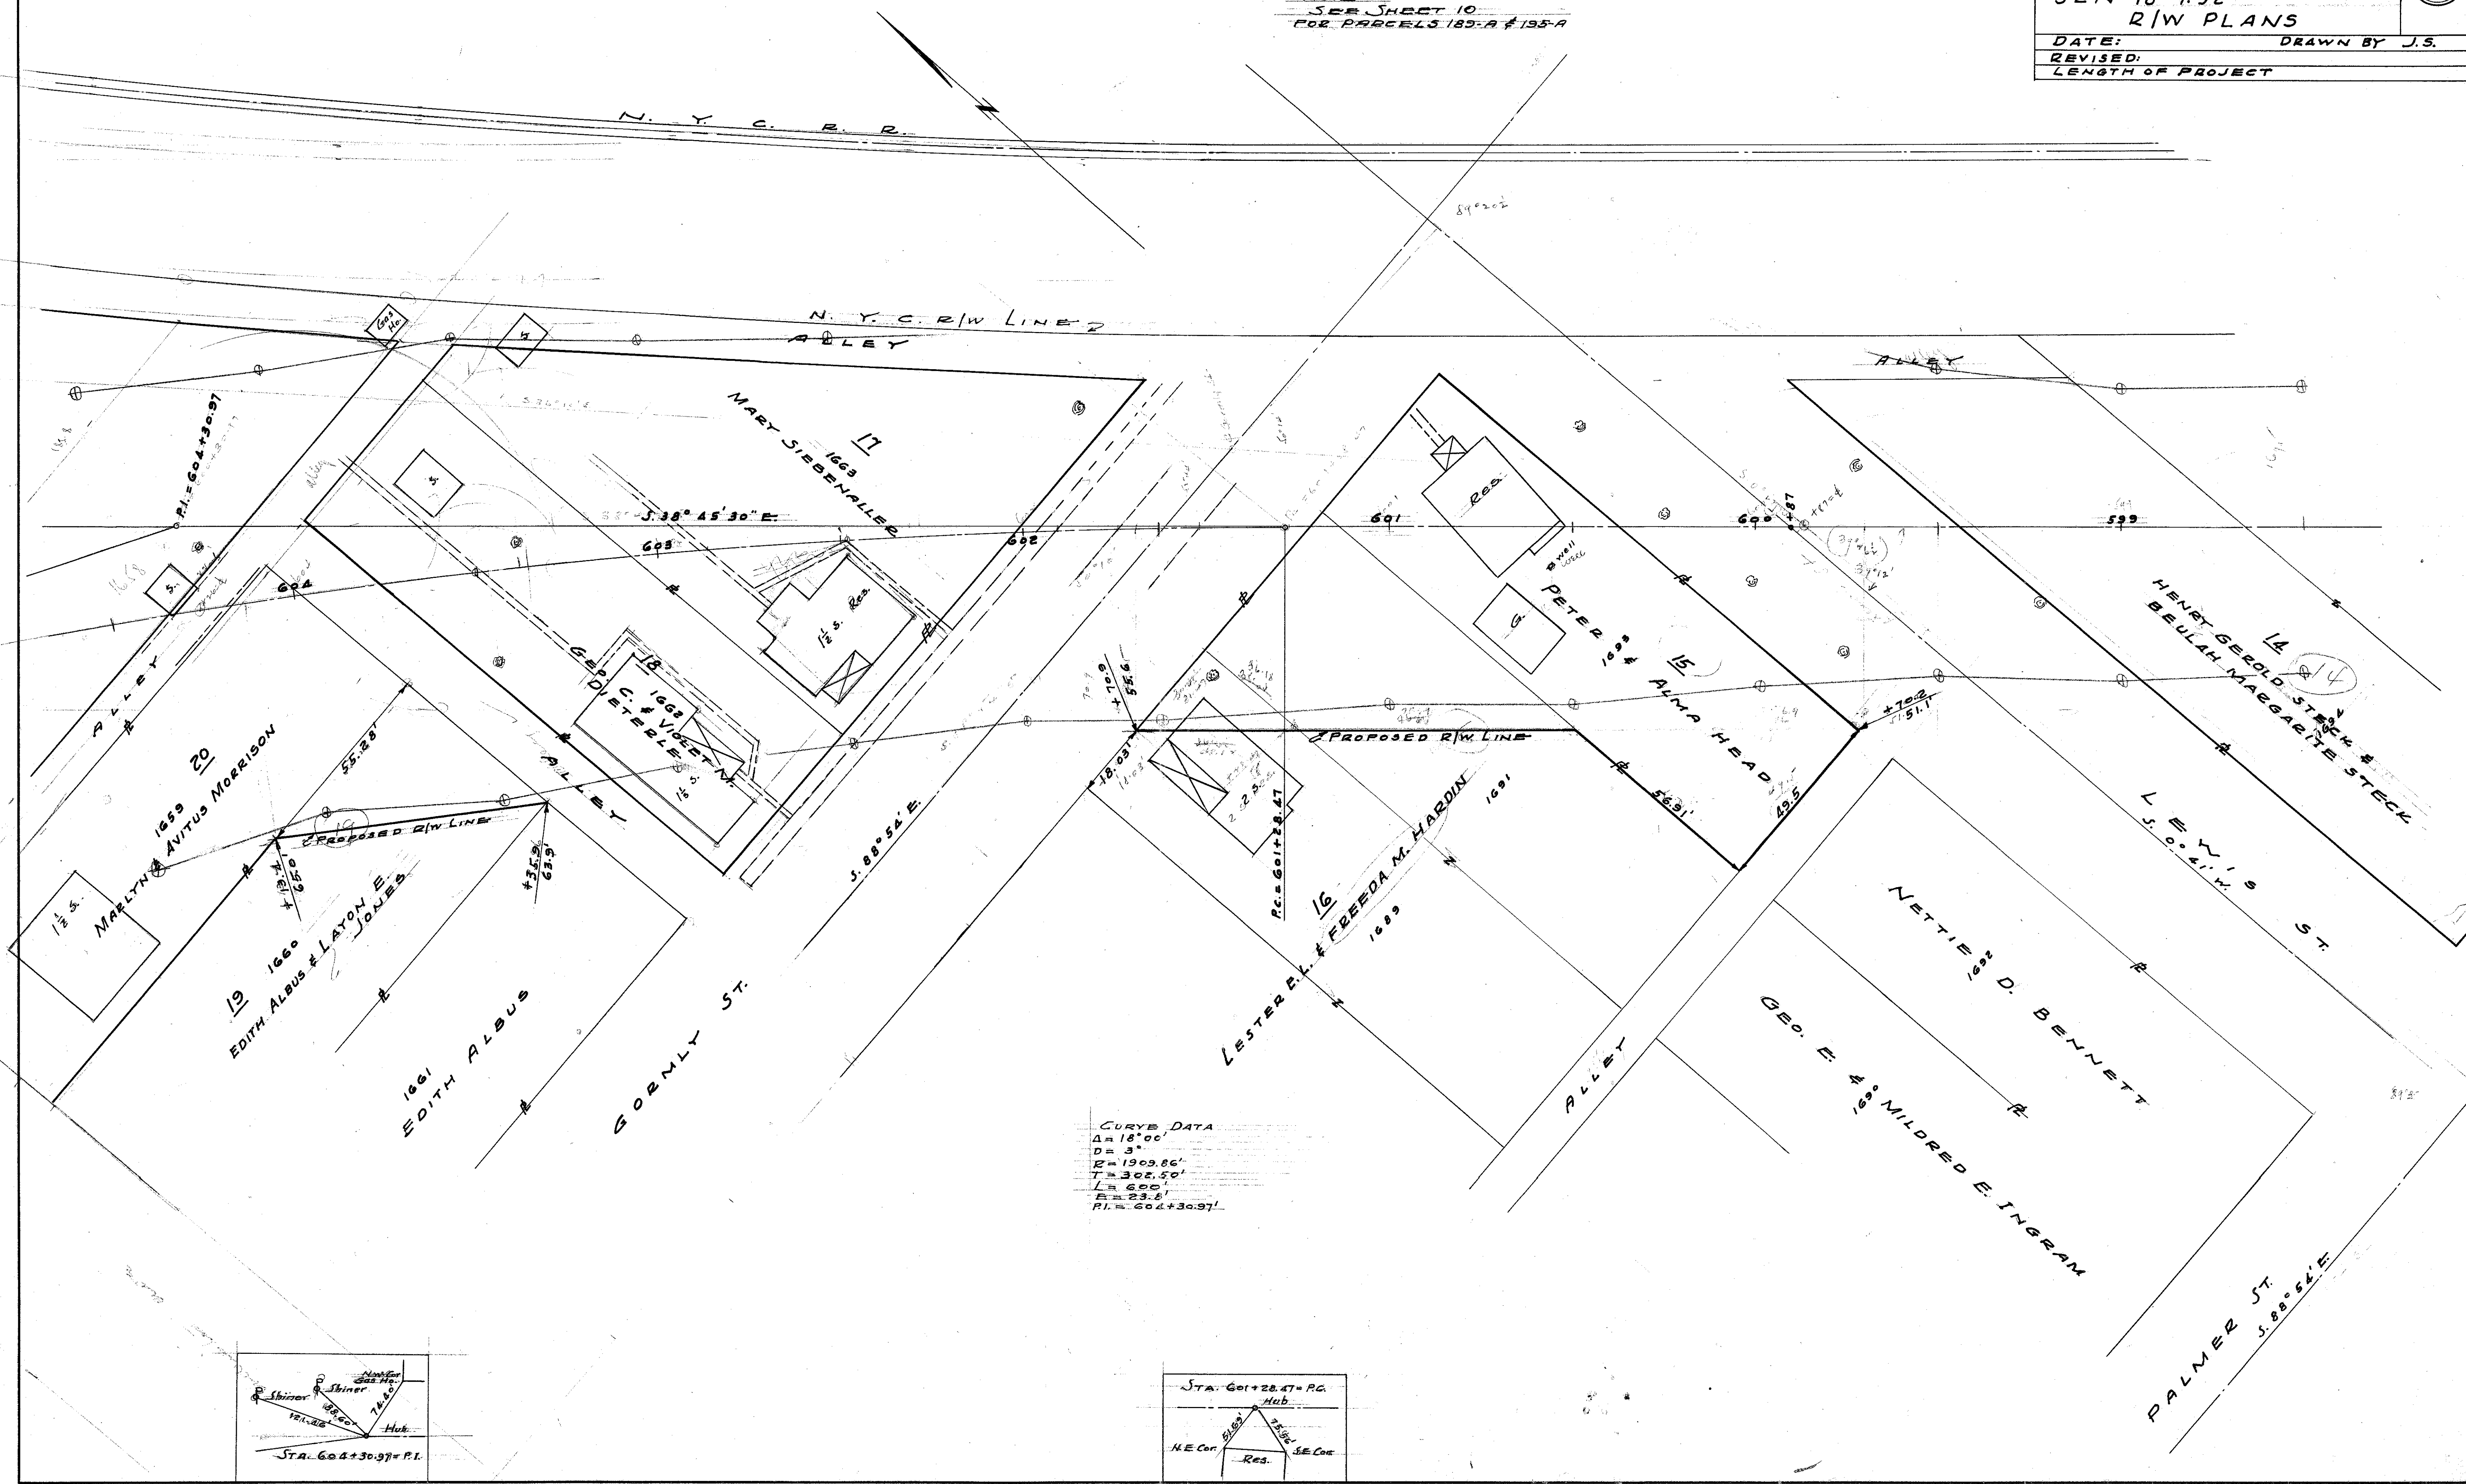



CURVE DATA
 $\Delta = 18^{\circ}00'$
 $D = 3'$
 $R = 1909.86'$
 $T = 302.50'$
 $LS = 800'$
 $ES = 23.6'$
 $PI = 604+30.97'$

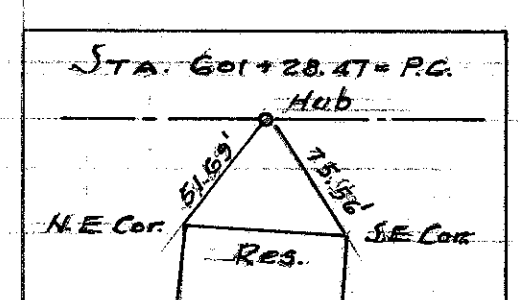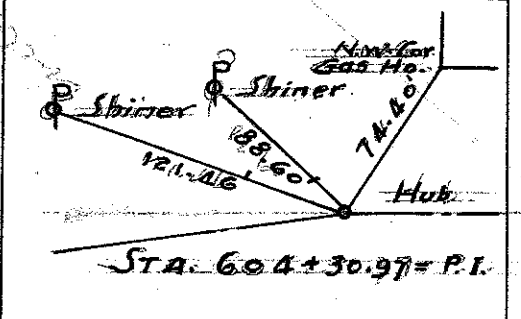

SEC. 7 LOUDON TWP T. 2 N. R. 13 E
CITY OF FOSTORIA

SENECA COUNTY
SEN-23-11.00, 11.17, 11.50
SEN-18-1.32
R/W PLANS


DATE: DRAWN BY J.S.
REVISED: 10/14/52
LENGTH OF PROJECT

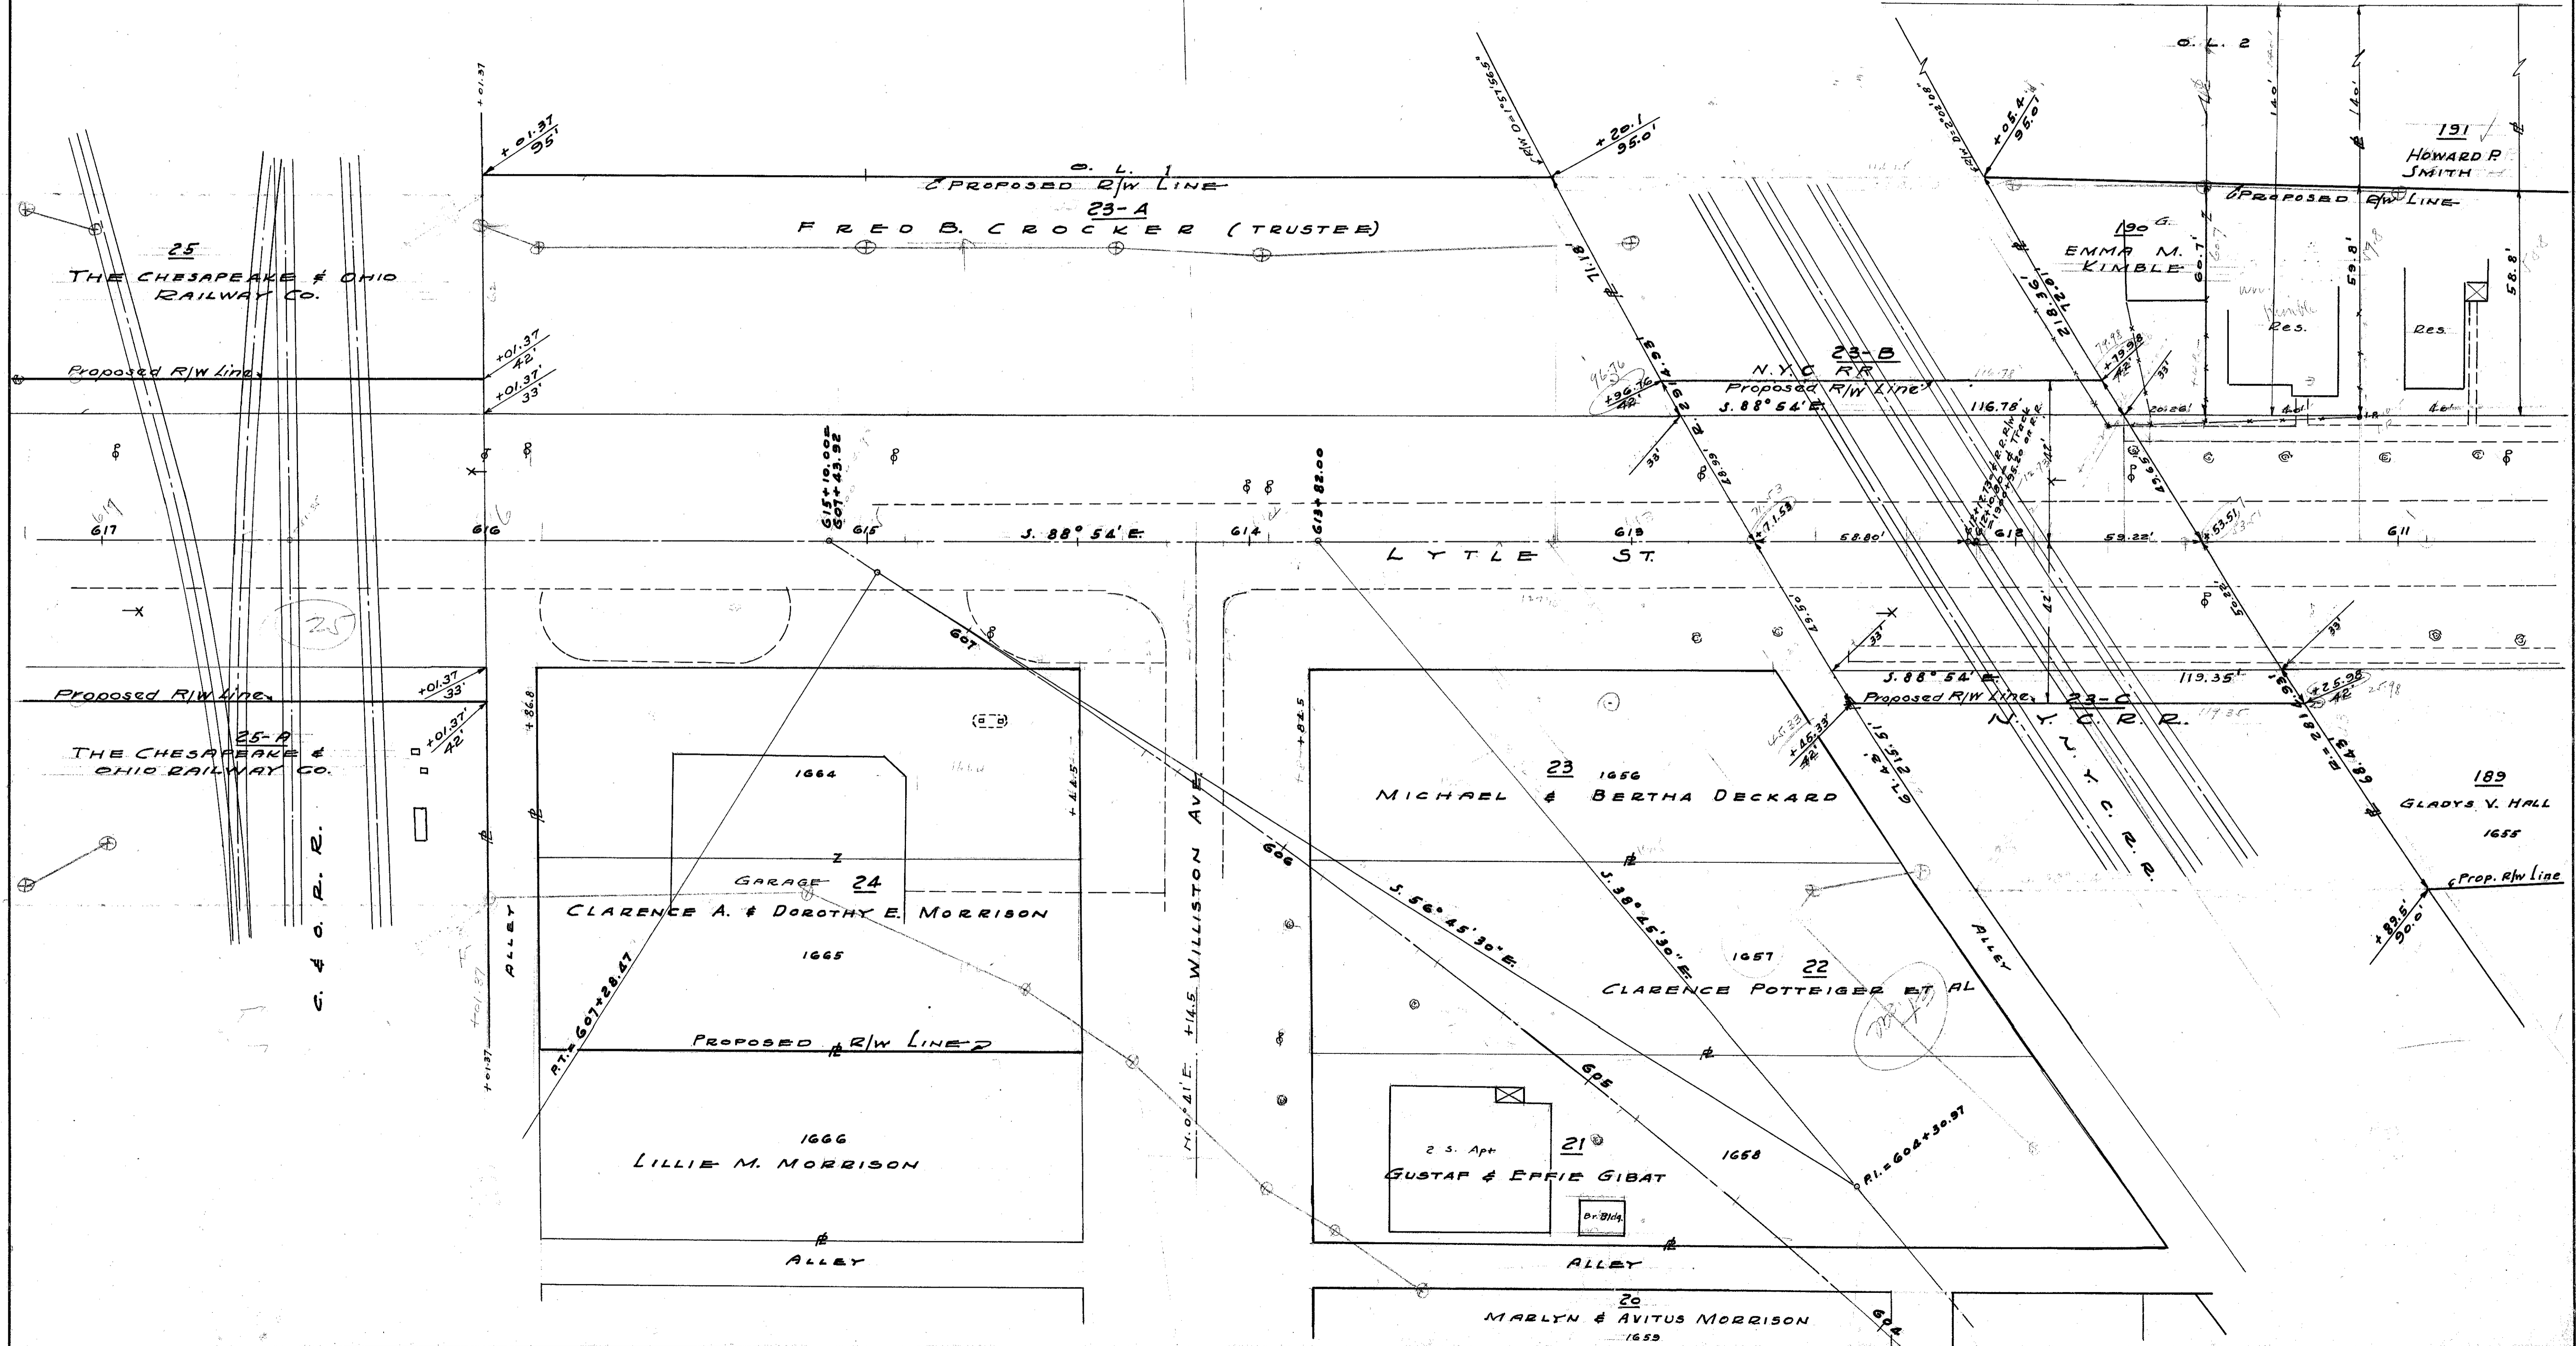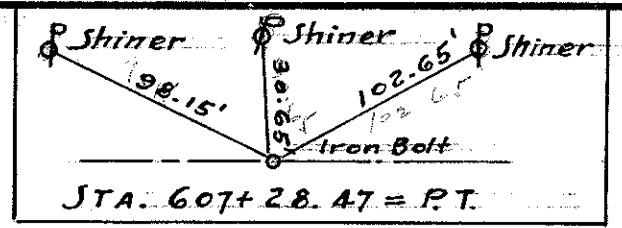

Scanned
July 1997

Revised
July 1947

42 91
55 51
48 150

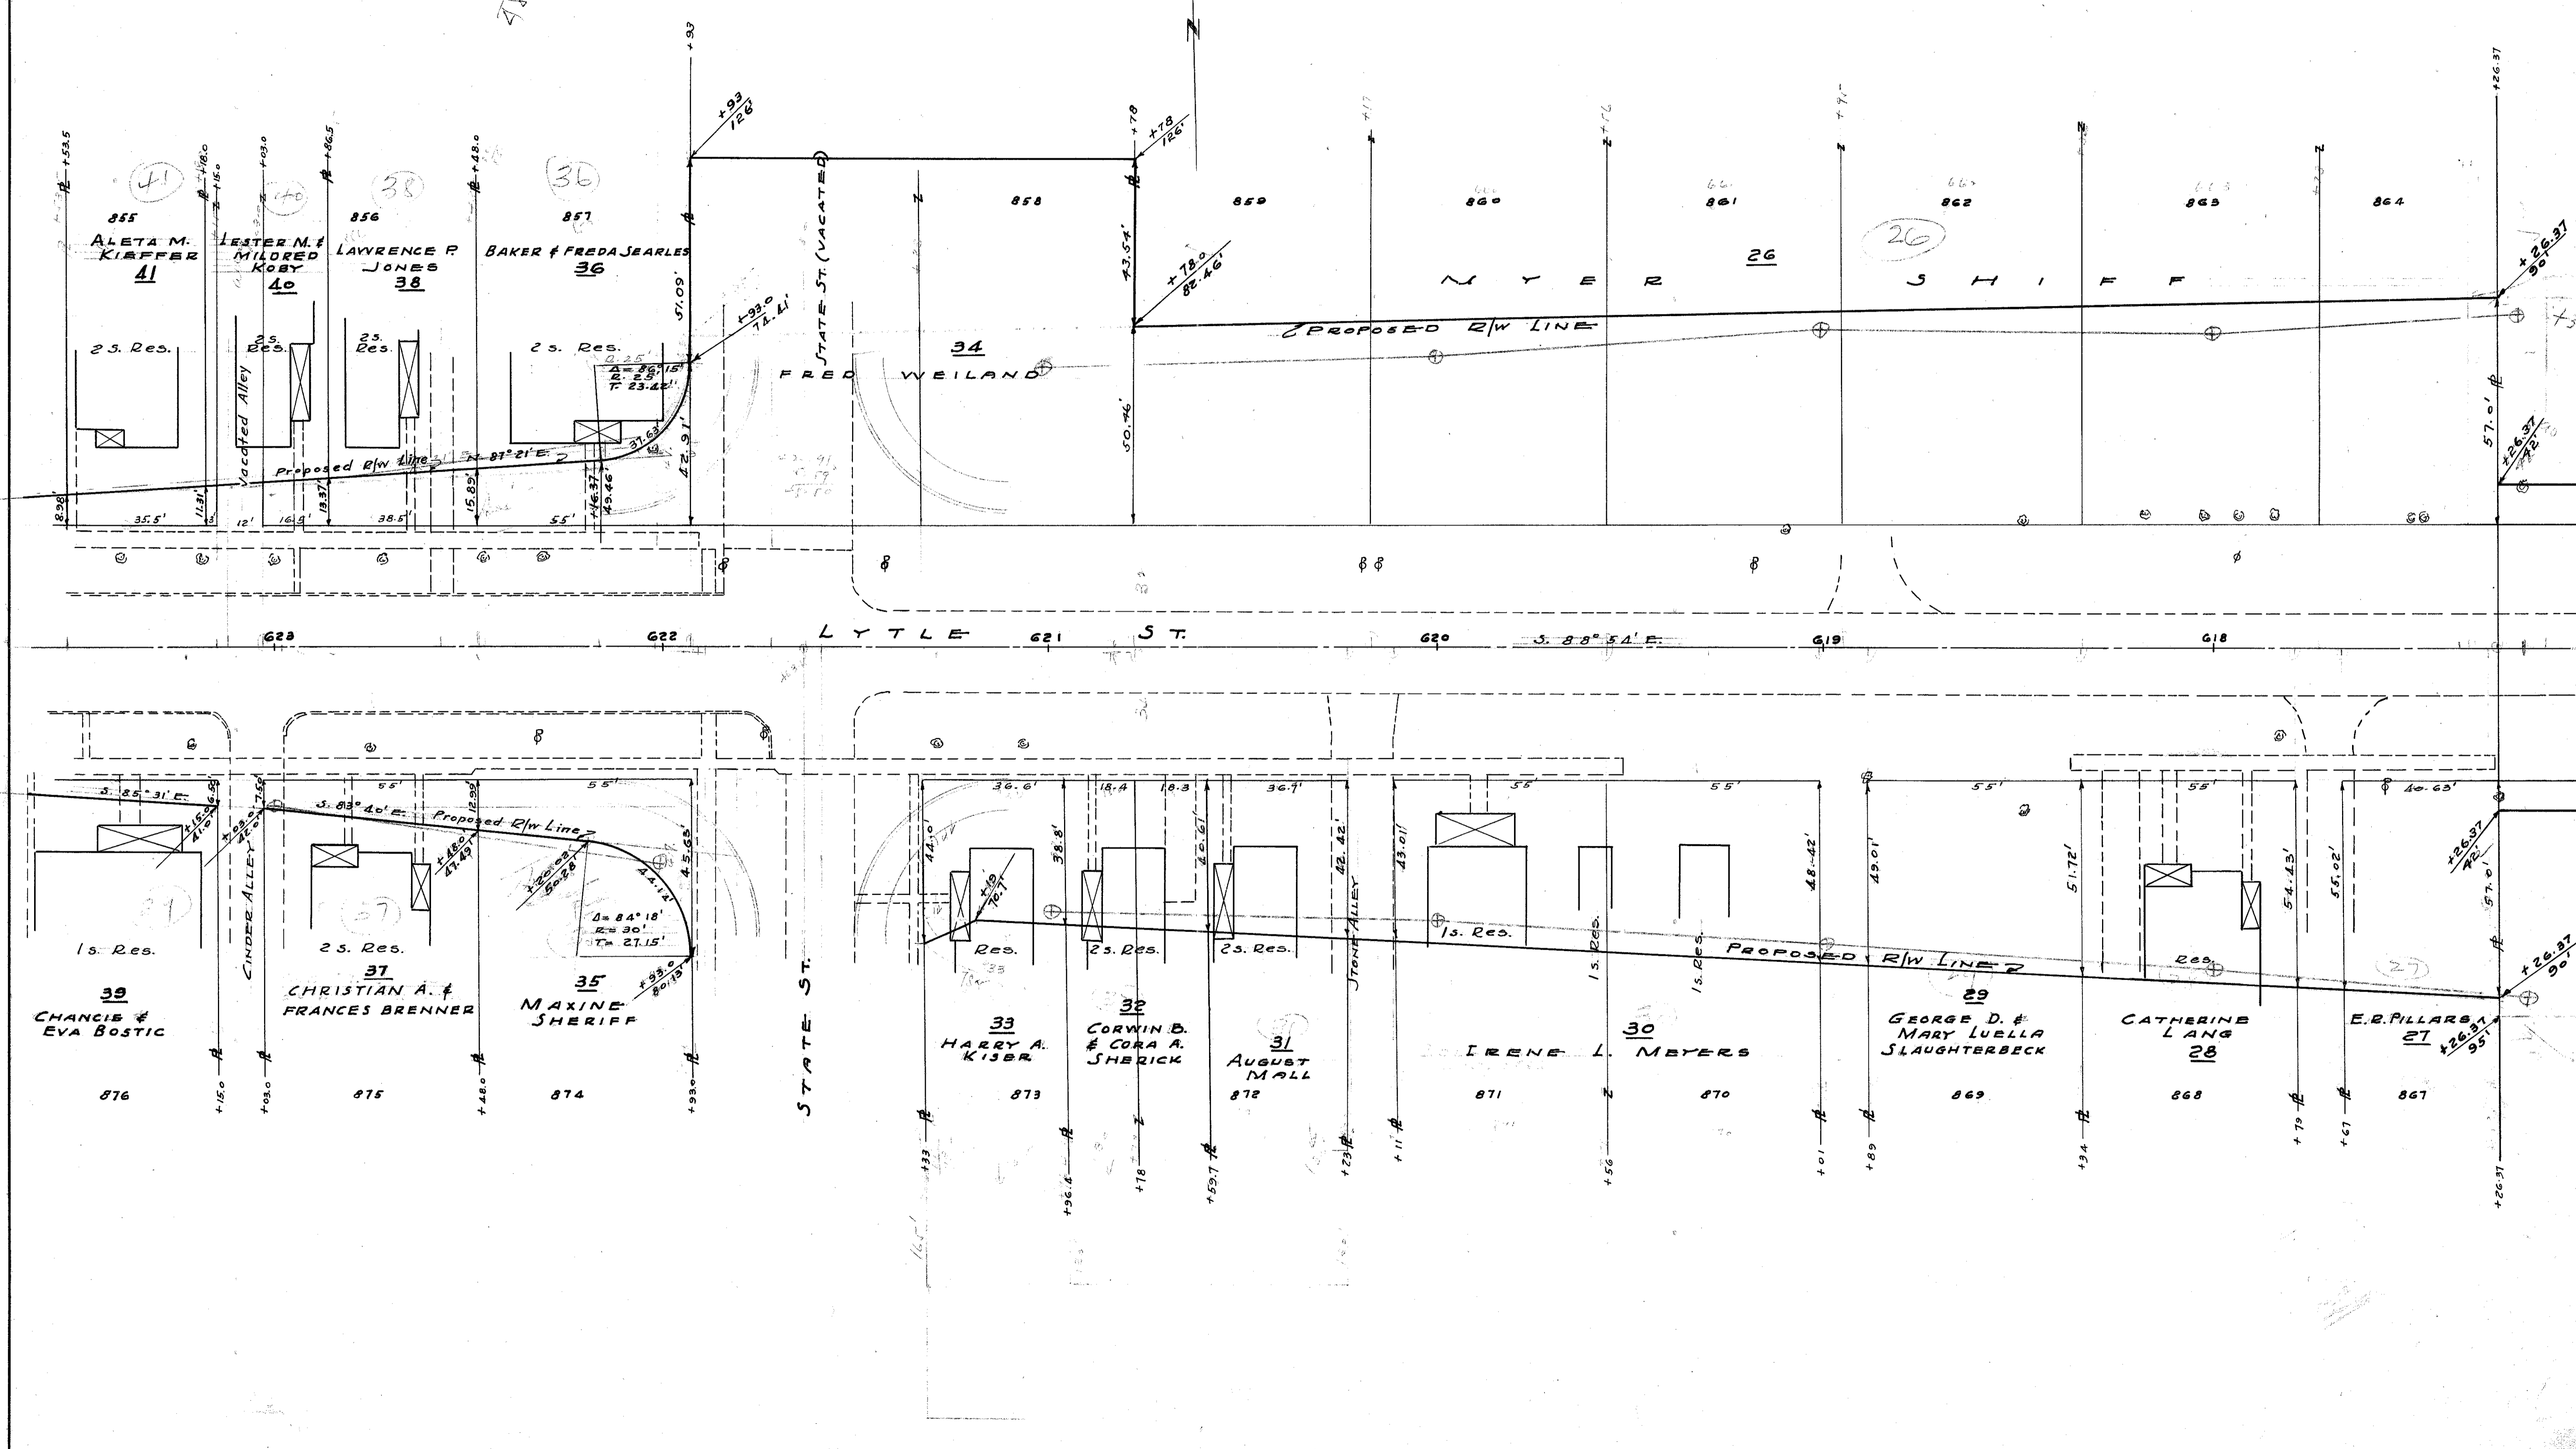



SEC. 7 LOUDON TWP
CITY OF FOSTORIA

SENECA COUNTY
SEN-23-11.00, 11.17, 11.50
SEN-18-1.32
R/W PLANS

8
10


DATE: DRAWN BY J.S.
REVISED:
LENGTH OF PROJECT

Scanned
July 1997

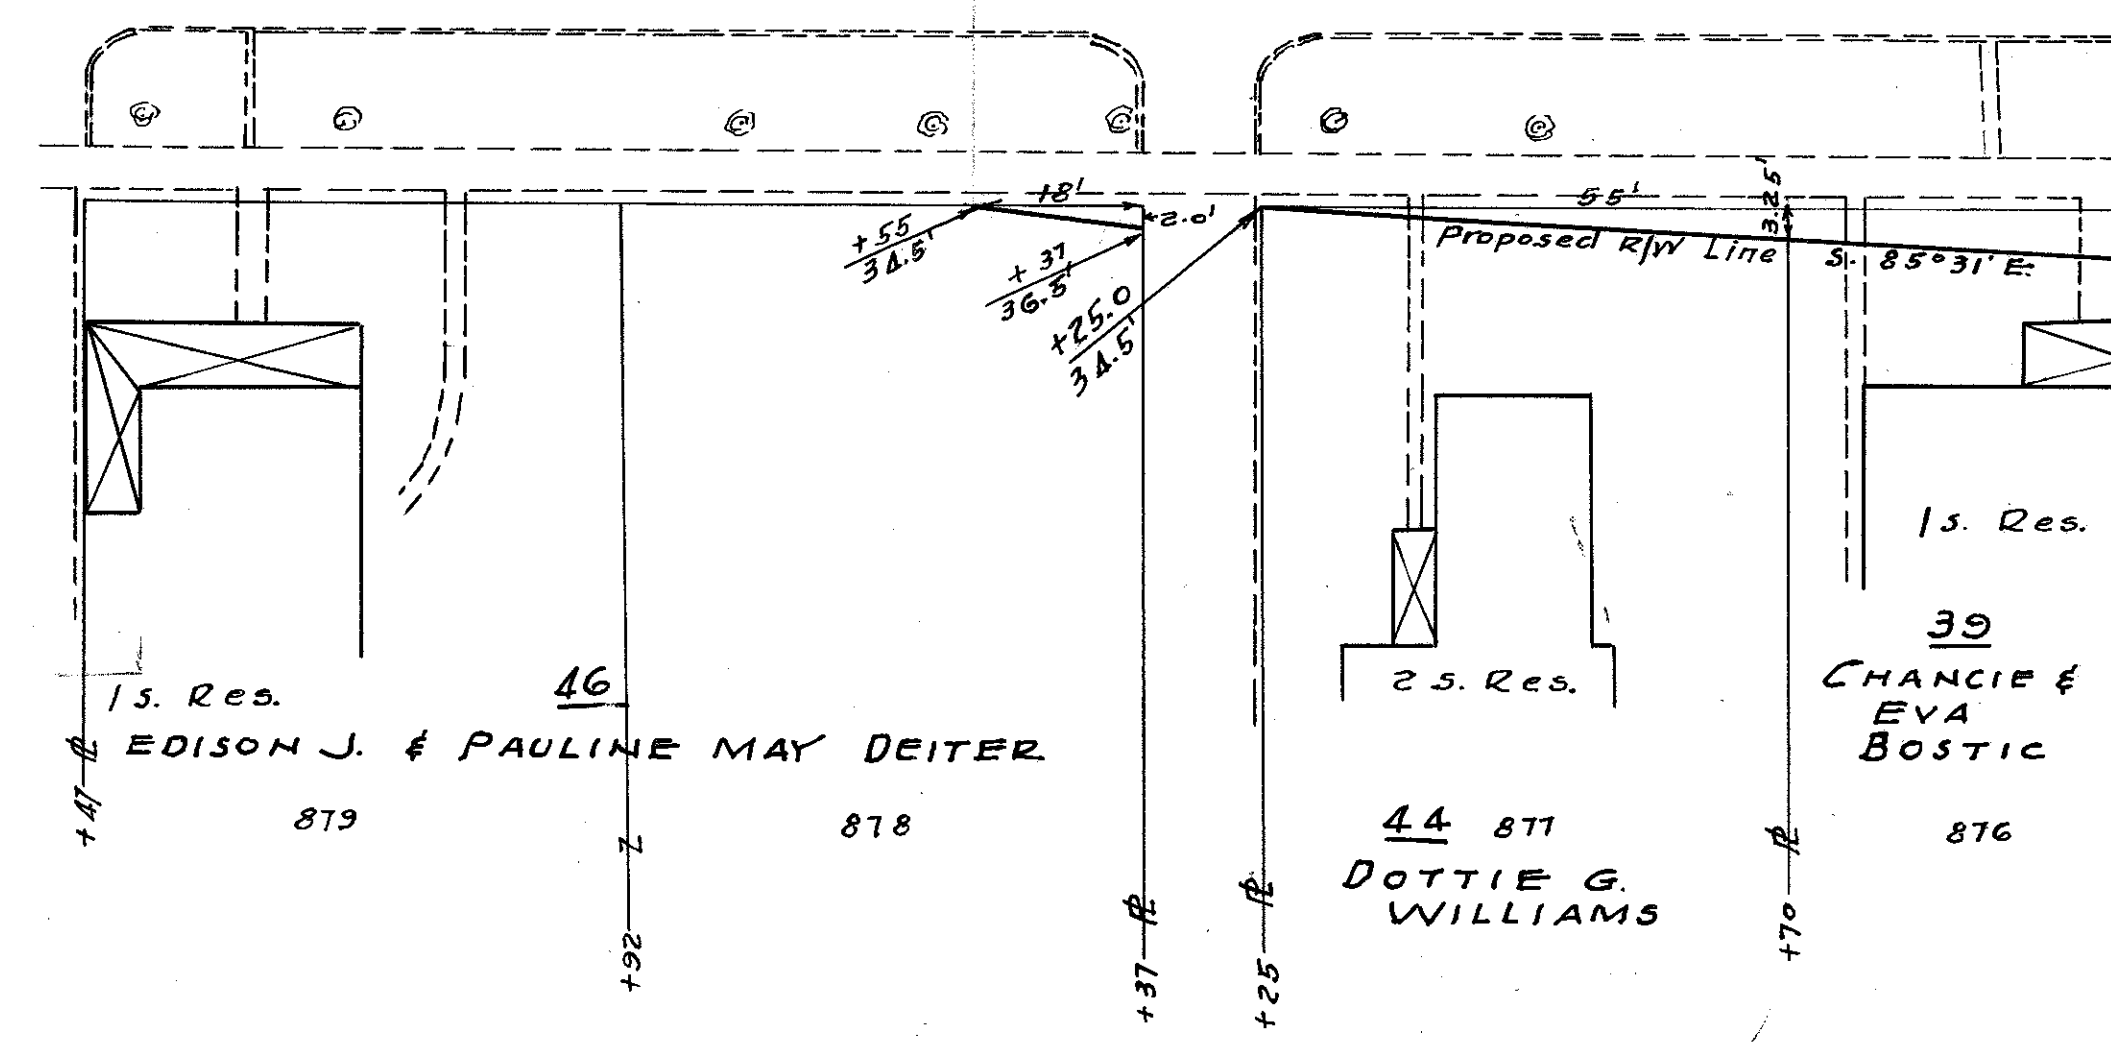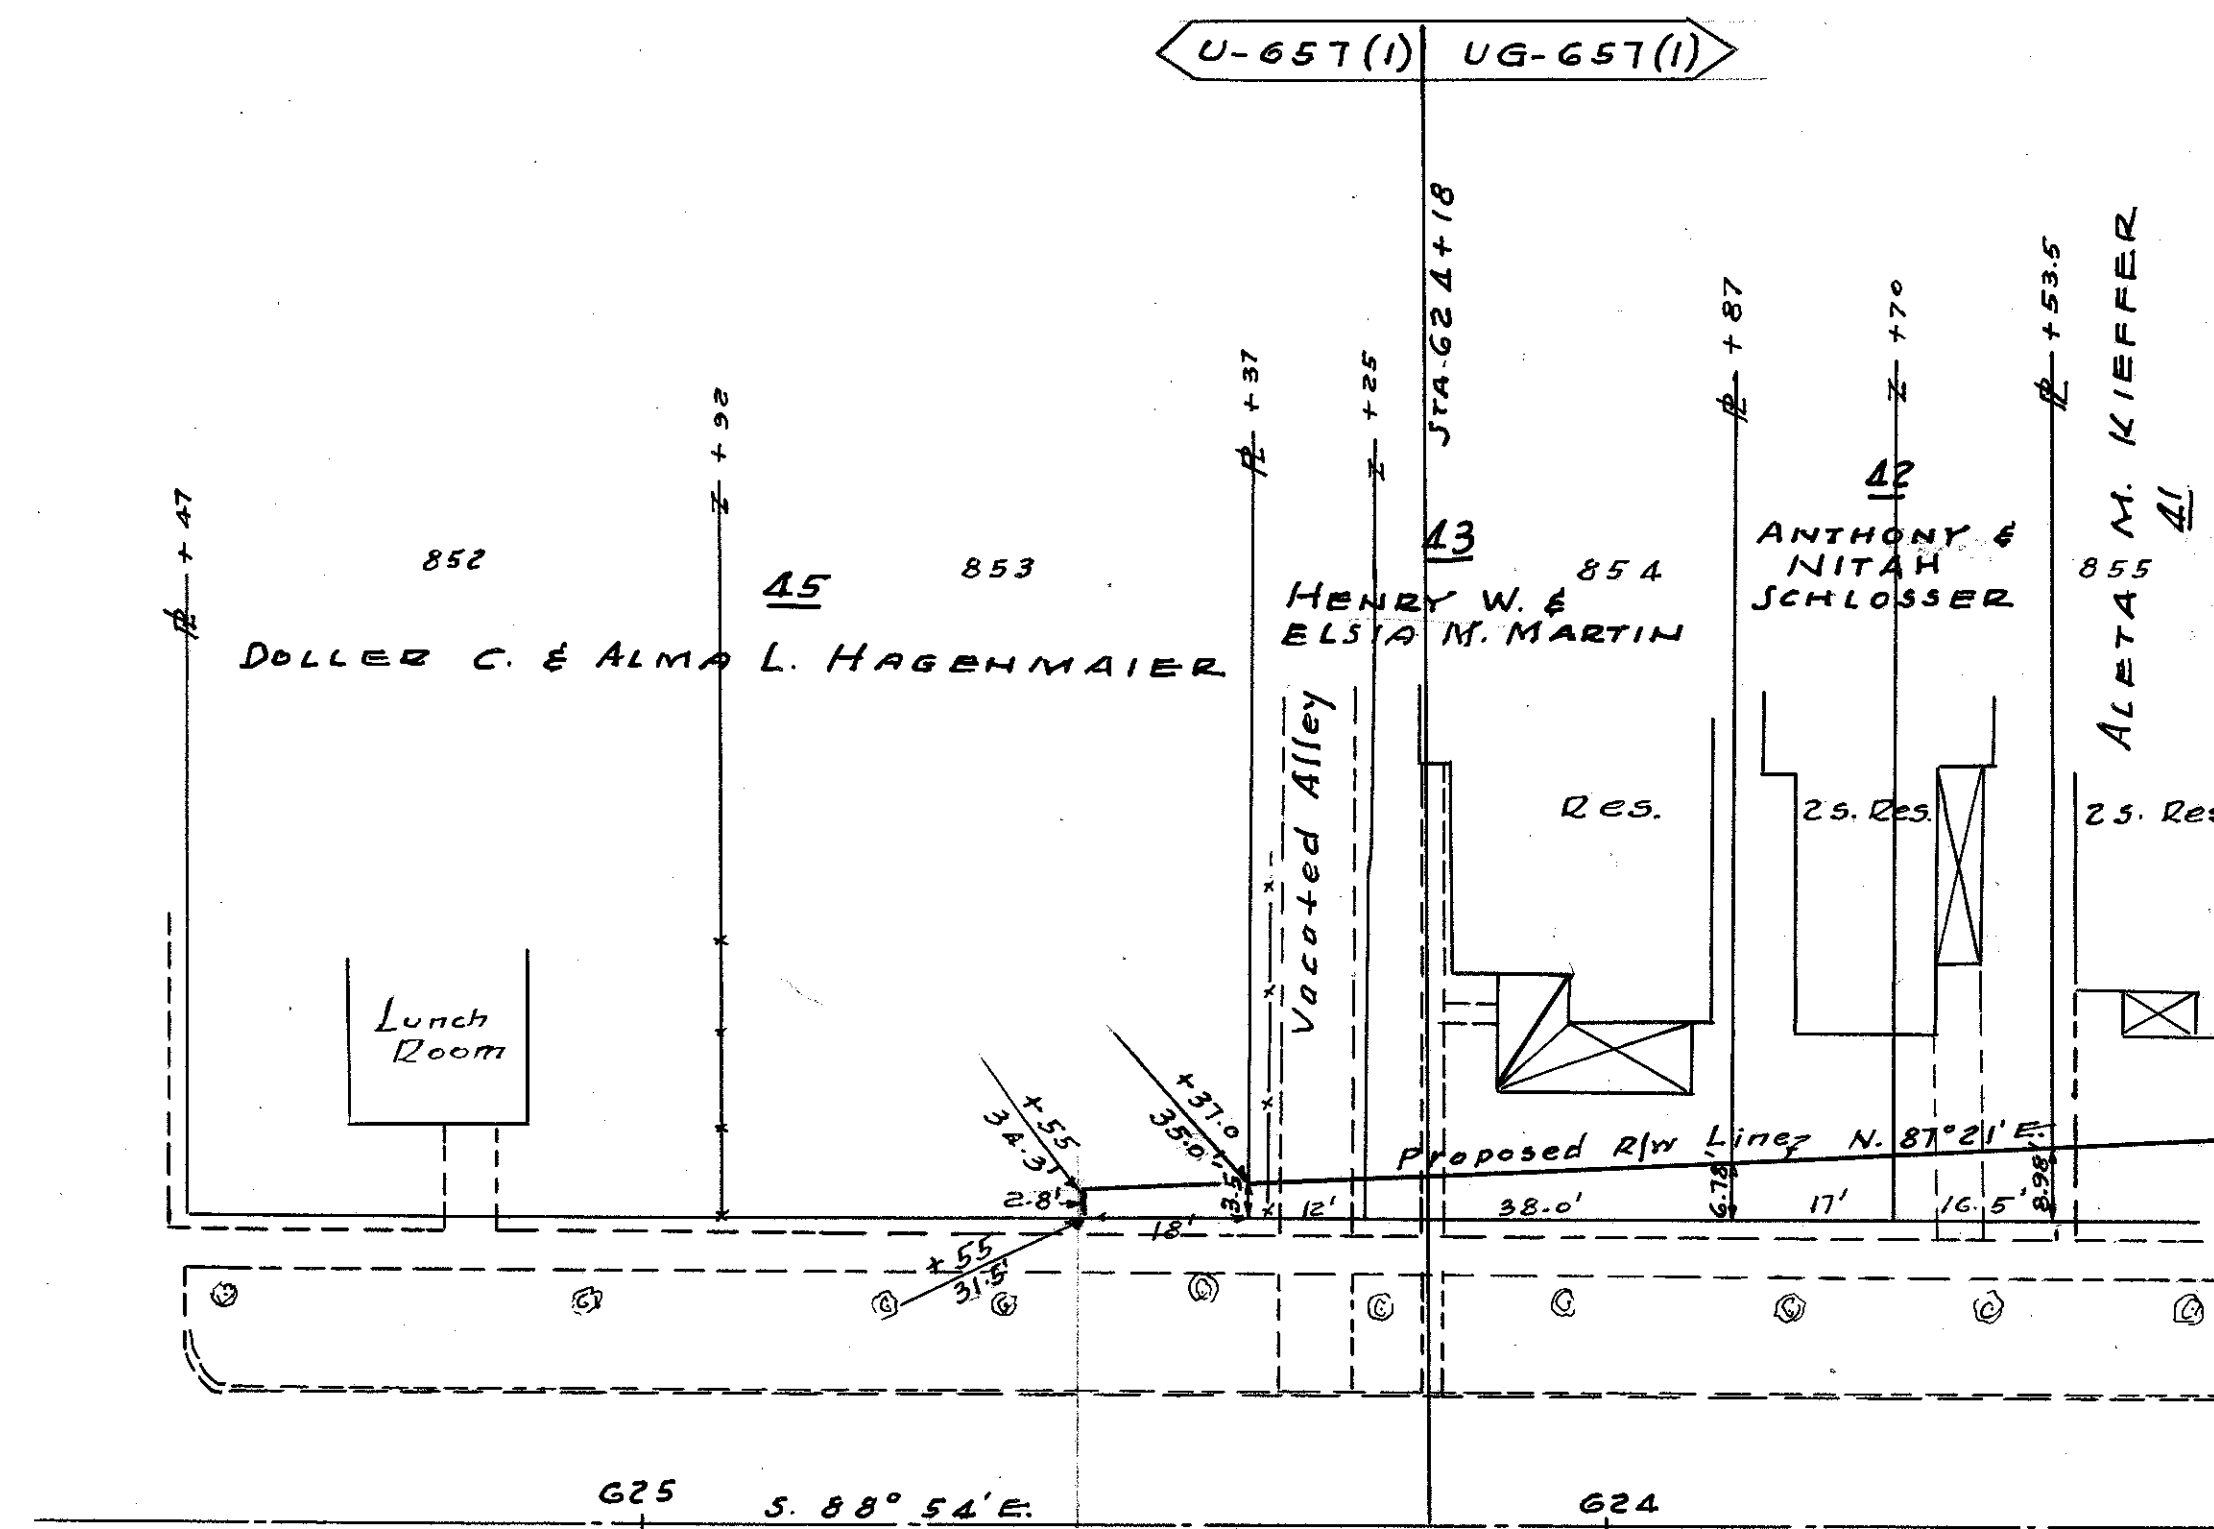


SEC. 7 LOUDON TWP. T. 2 N. R. 13 E.
CITY OF FOSTORIA

SENECA COUNTY
SEN-23-11.00, 11.17, 11.50
SEN-18-1.32
R/W PLANS

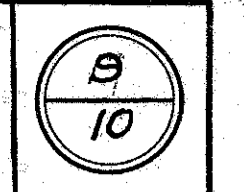

DATE: DRAWN BY J.S.
REVISED:
LENGTH OF PROJECT


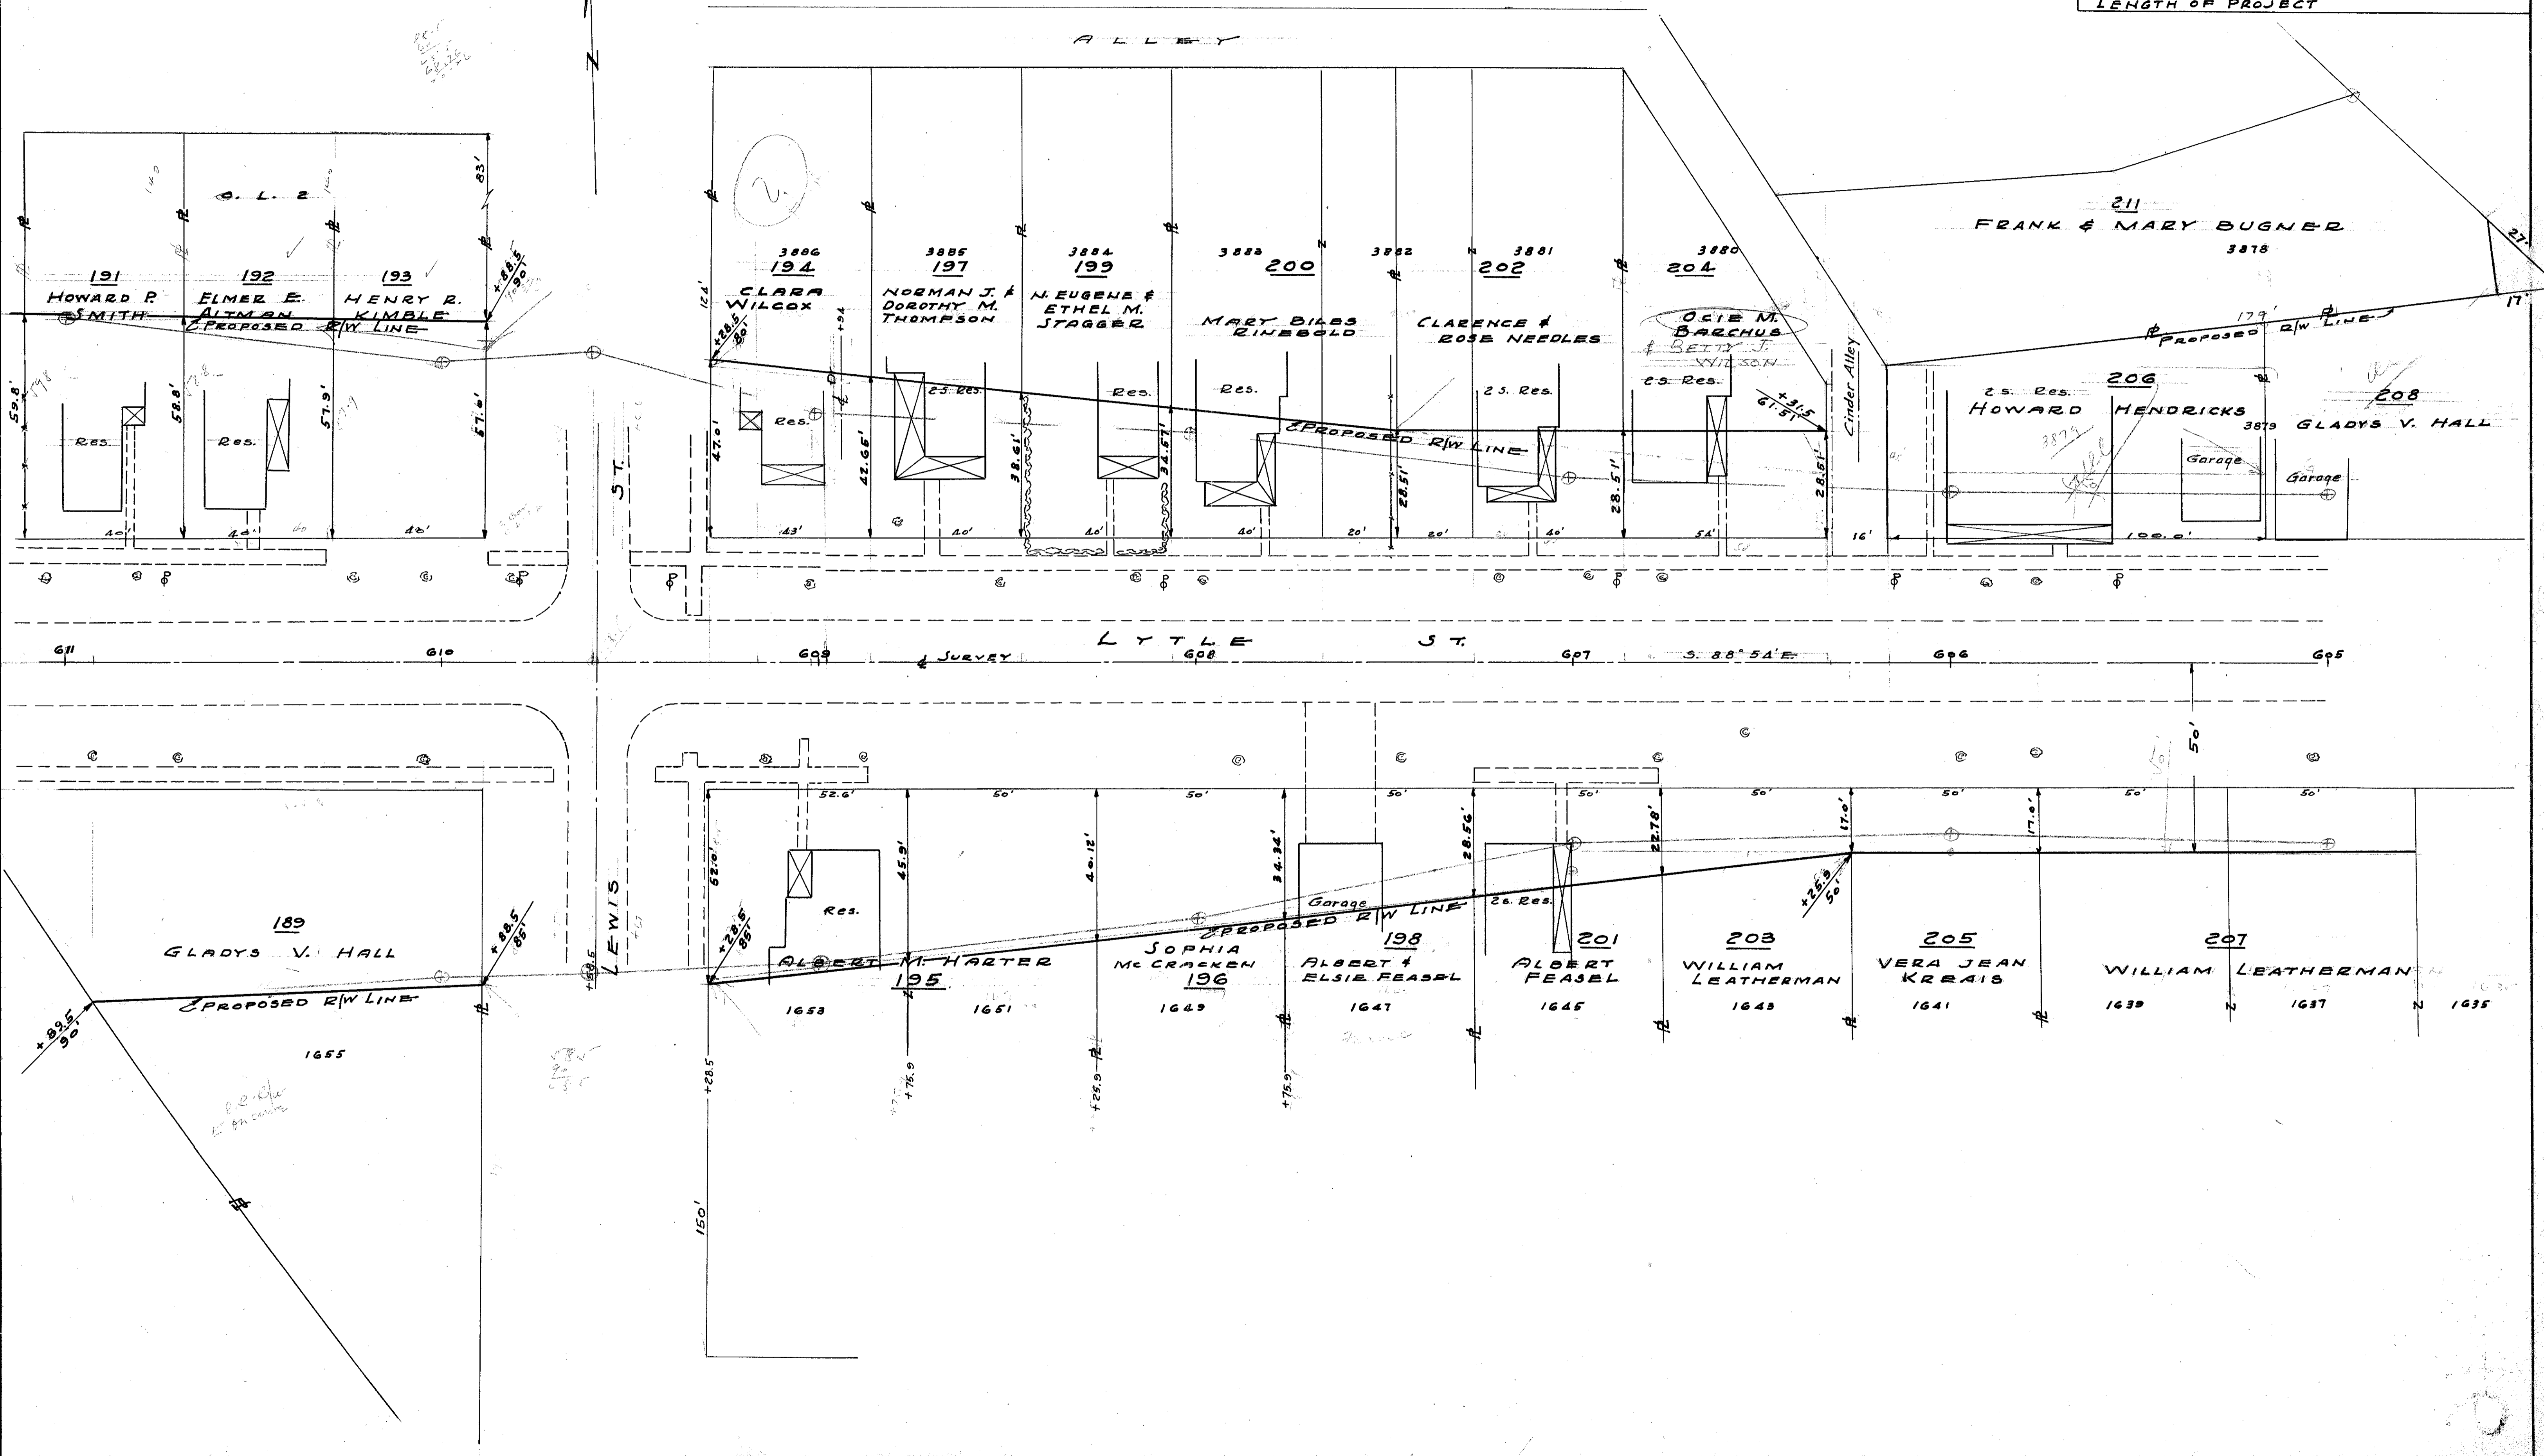


July 1997

SENECA COUNTY
SEN-23-11.00, 11.17, 11.50
SEN-18-1.32
R/W PLANS

10
10

DATE: DRAWN BY J.S.
REVISED:
LENGTH OF PROJECT

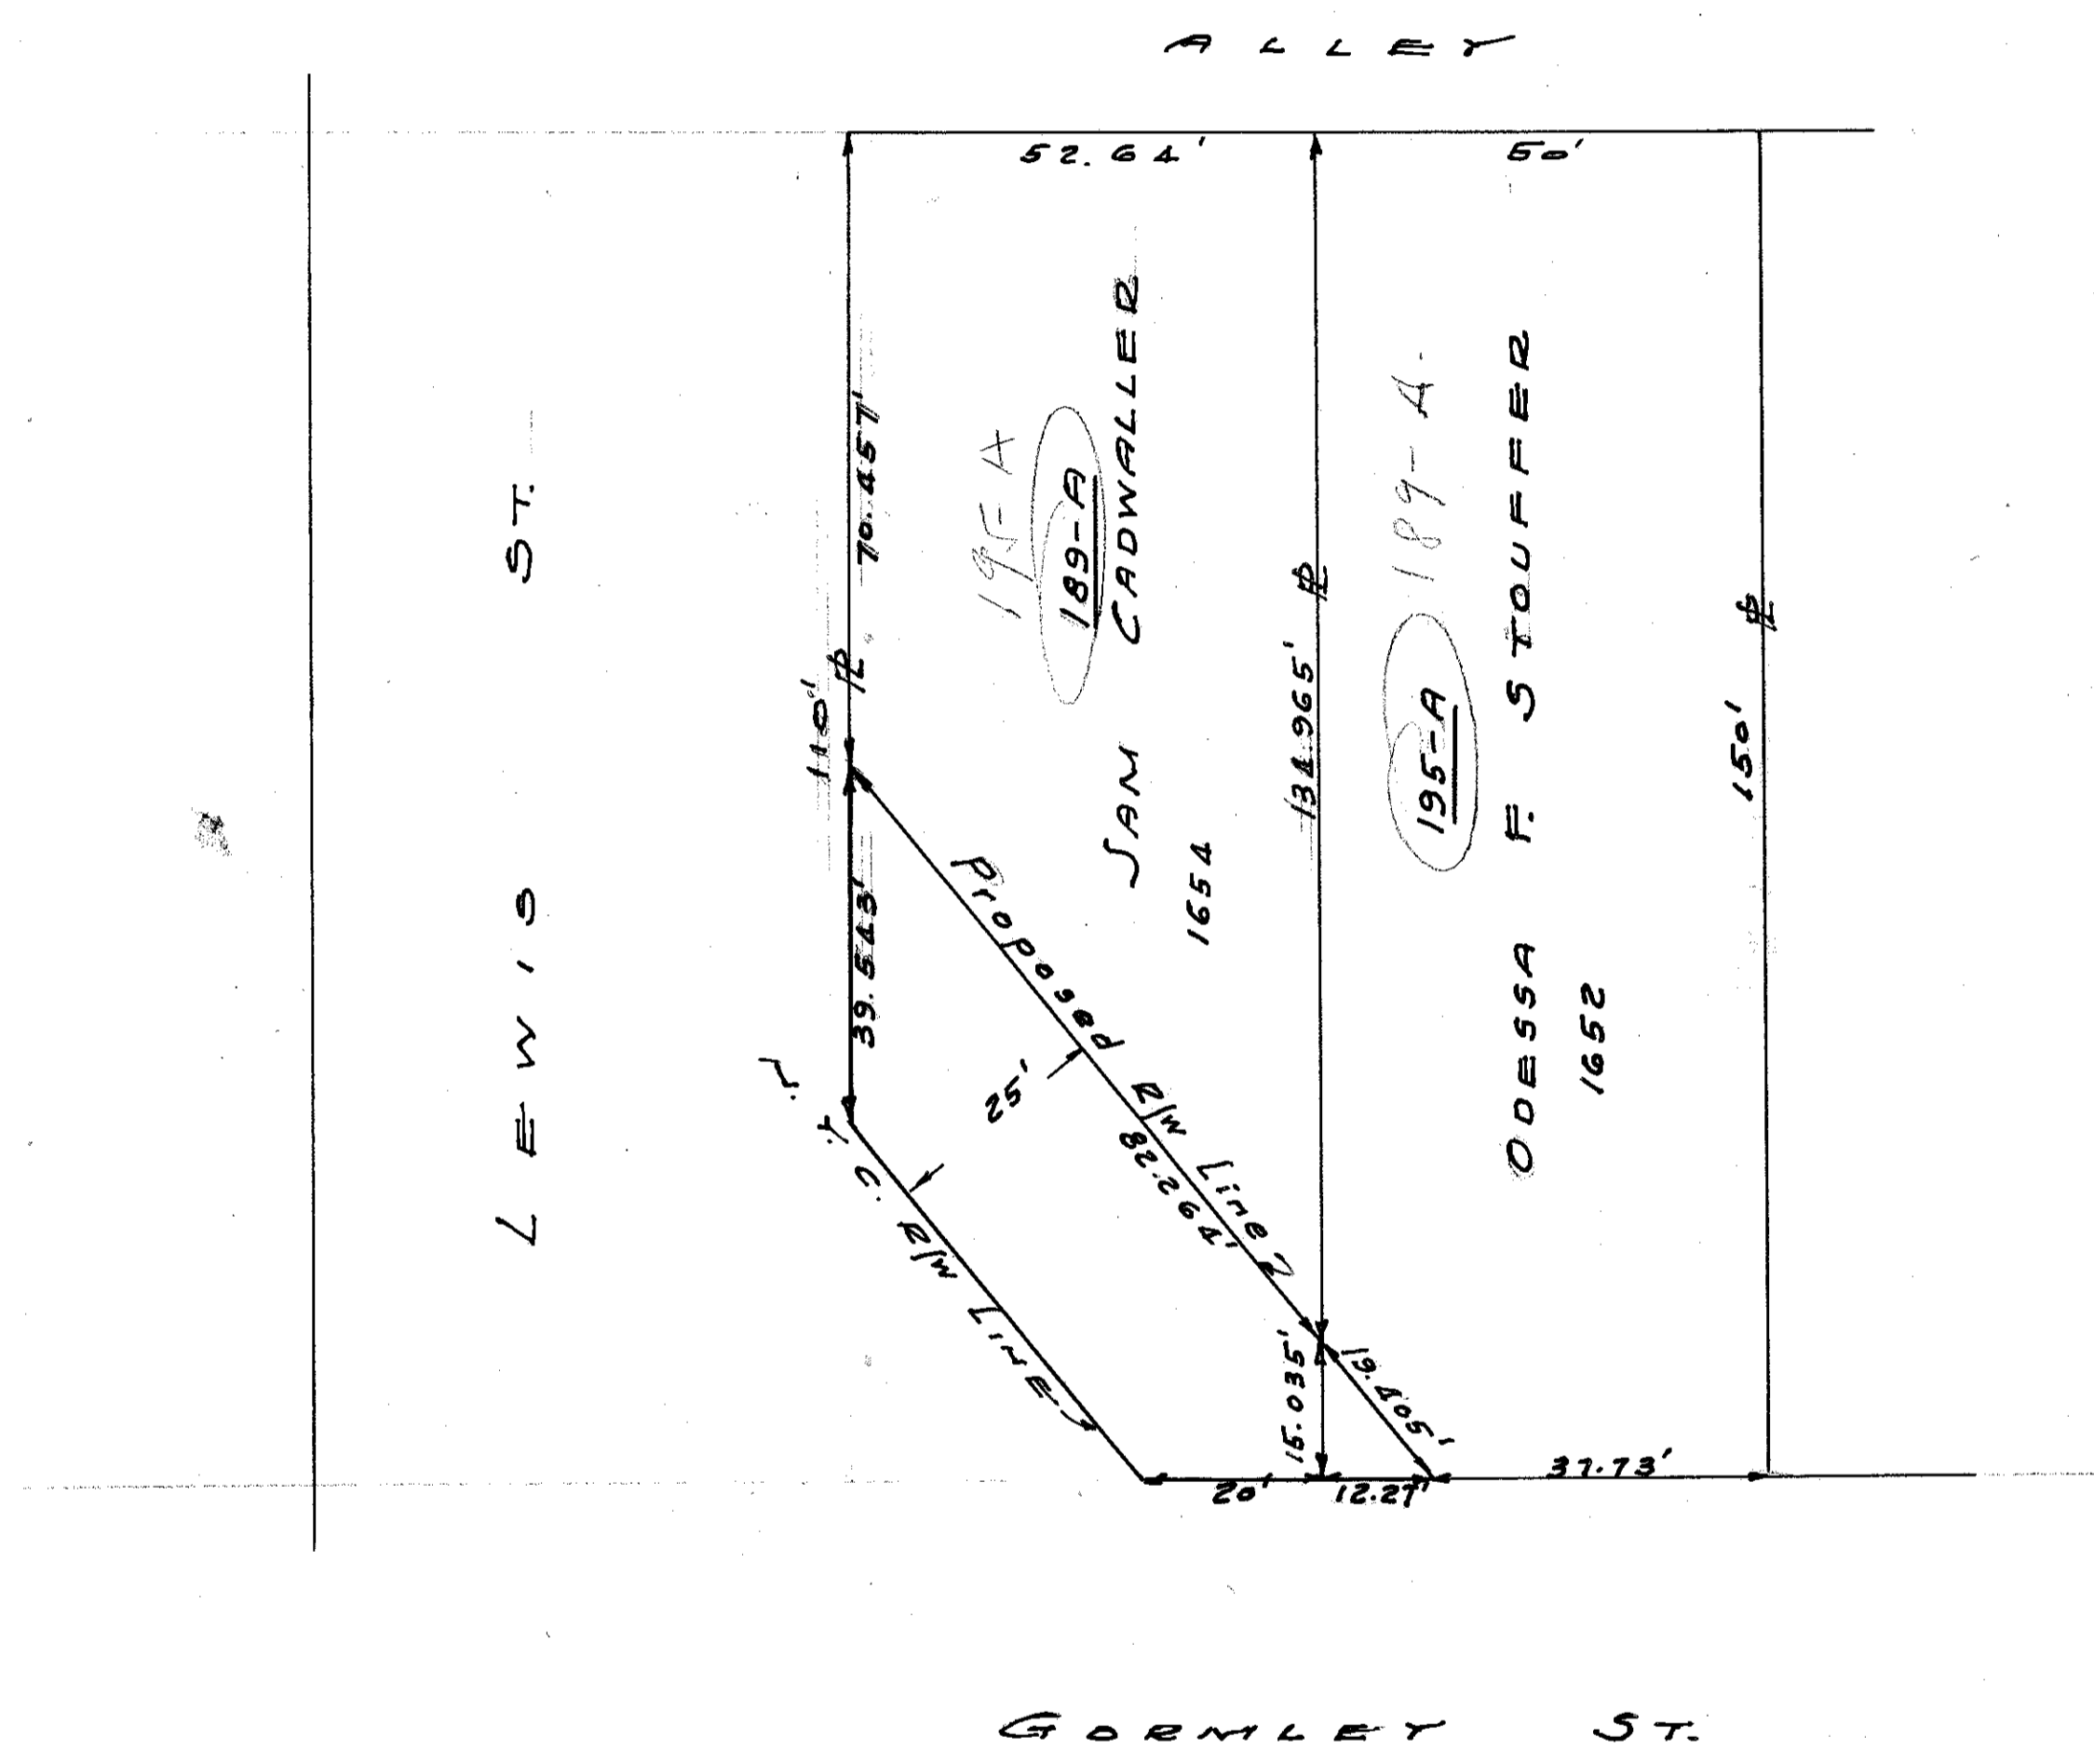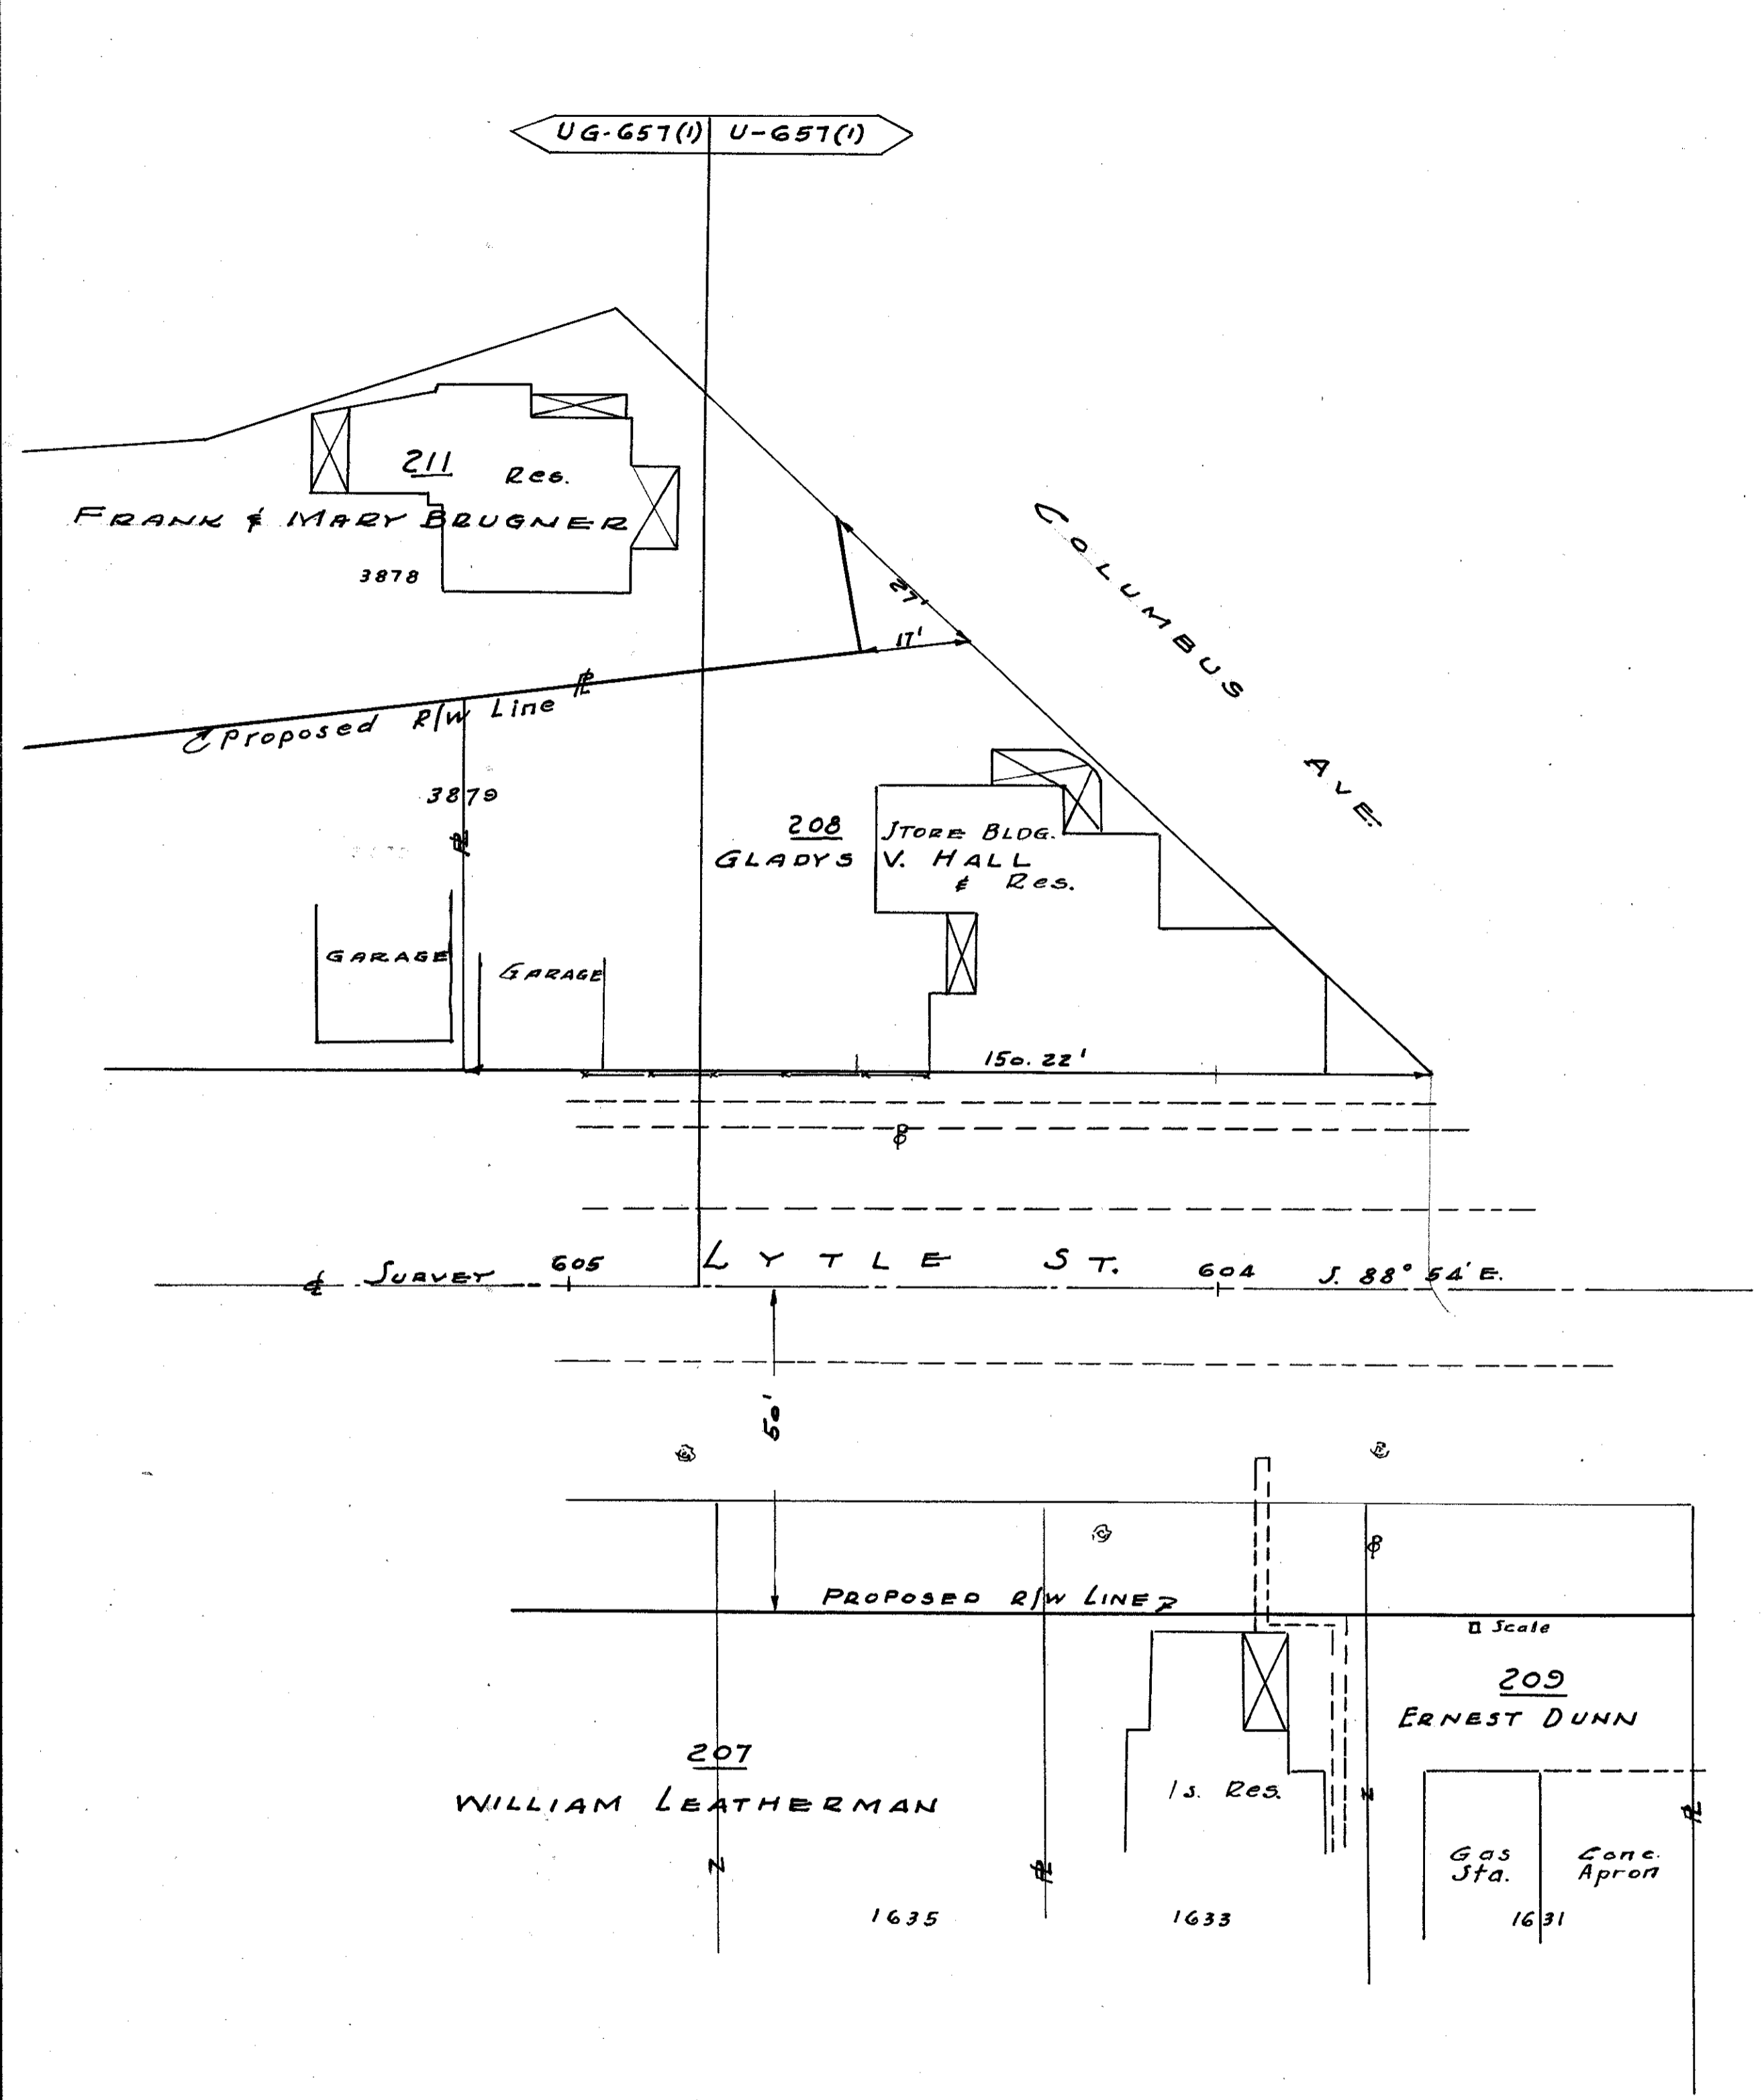

2-40