



S.E. 1/4, SEC. 9, T1N, R15E, EDEN TWP

REF. - STA. 239+50

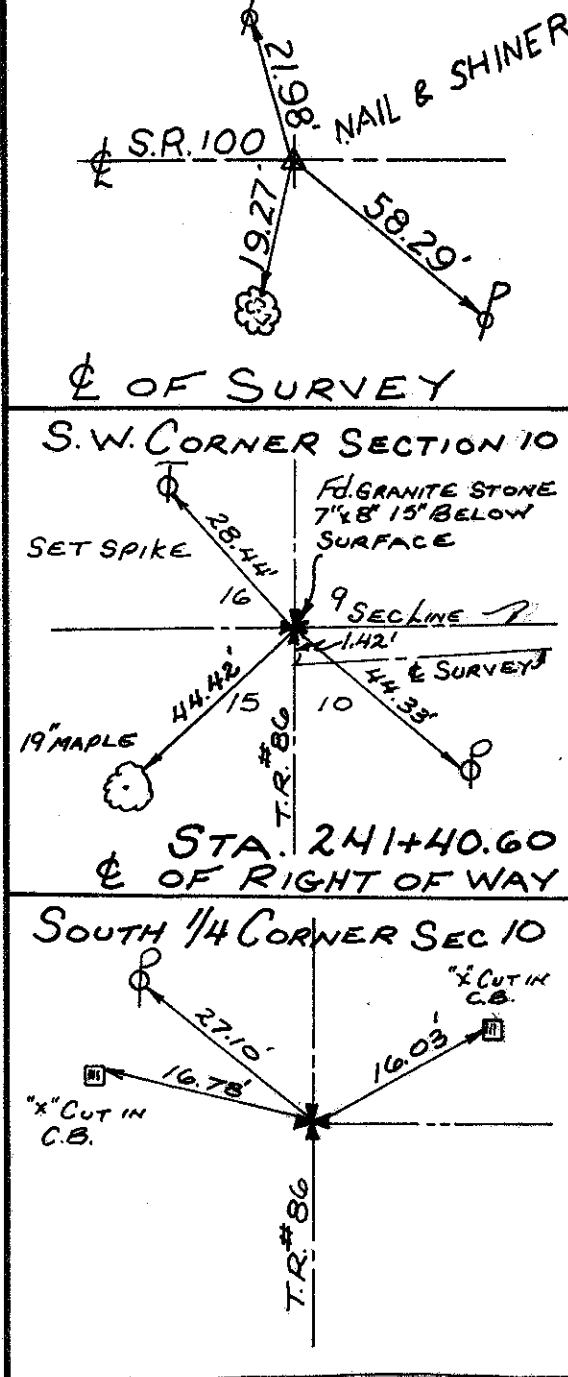



REF. - STA. 246+00

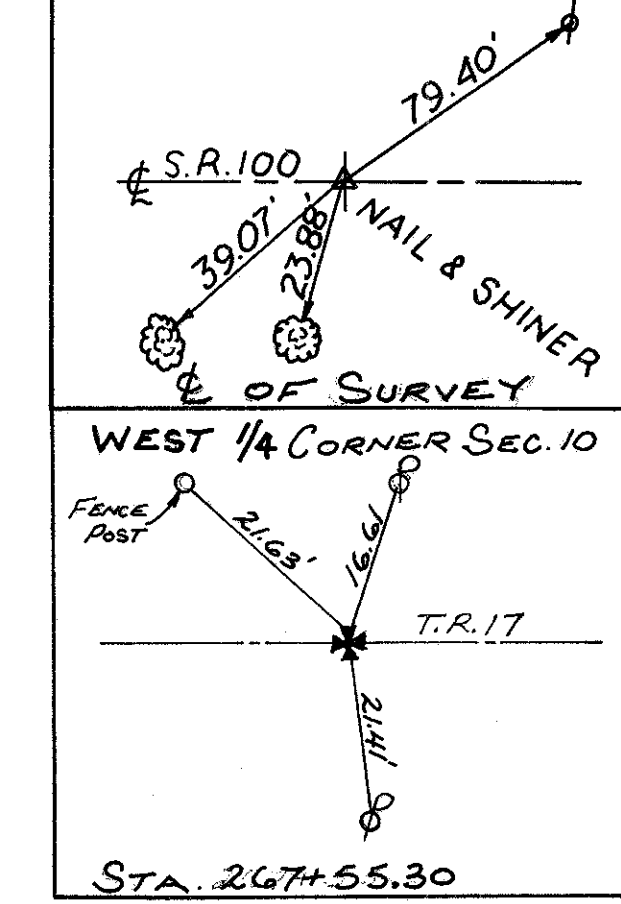

FHWA REGION	STATE	PROJECT
5	OHIO	

SEN 100-4.60
JOB No 027970

SCALE 1" = 20'

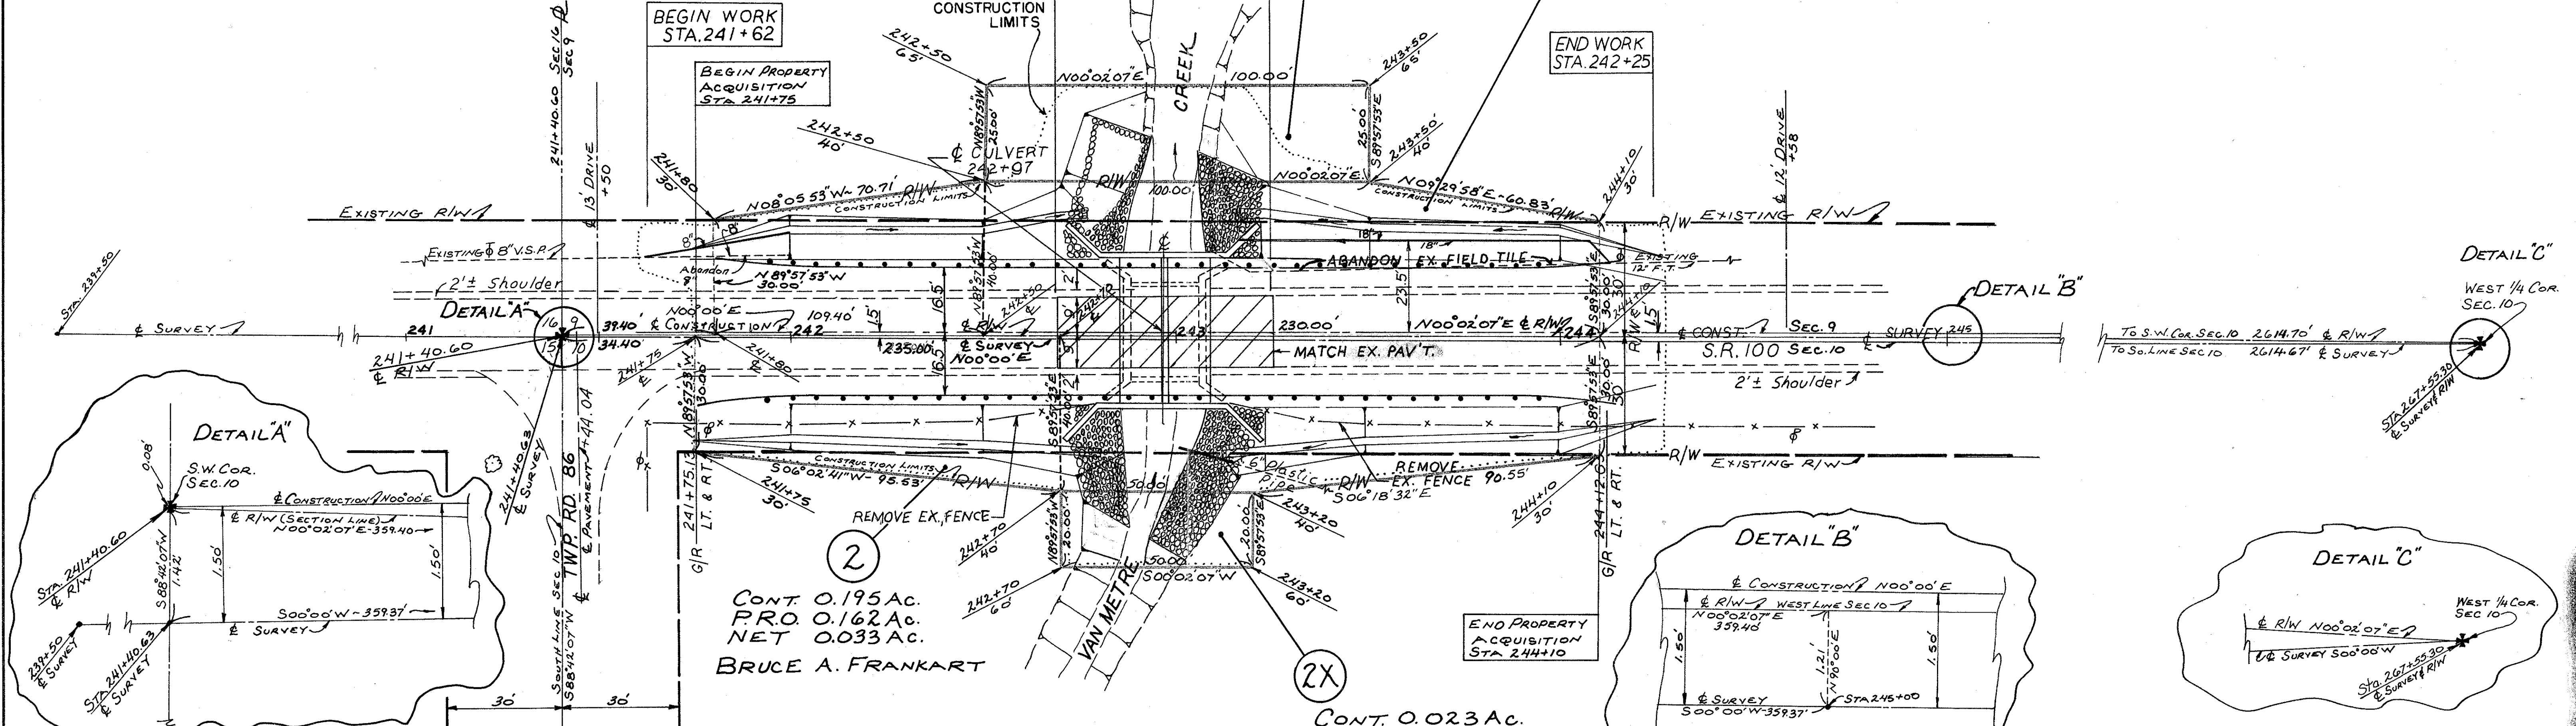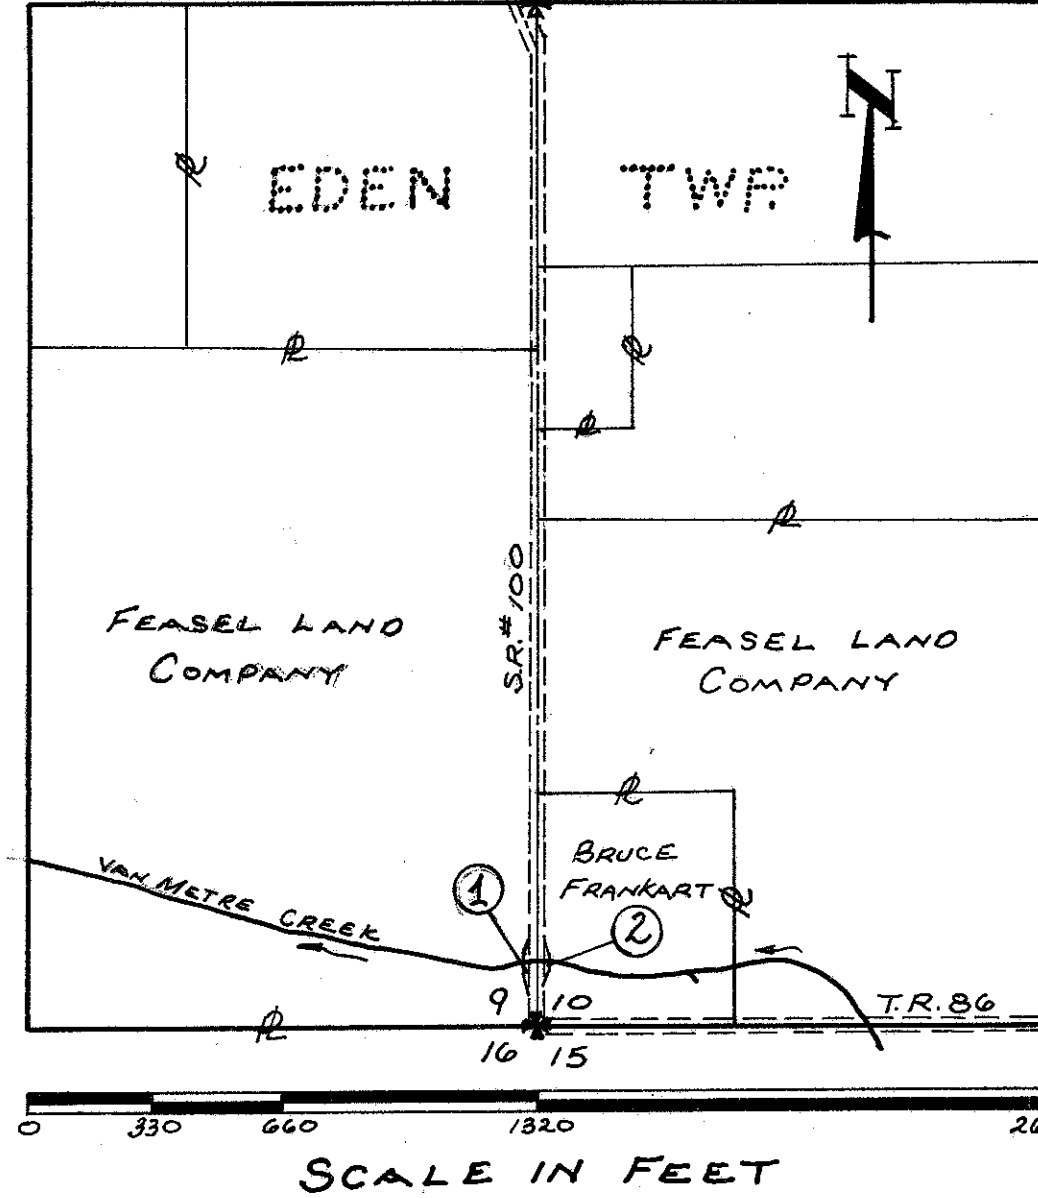

PAR NO.	OWNER	DEED RECORD		DEED AREA ACRES	TOTAL PRO ACRES	TOTAL TAKE ACRES	PRO IN TAKE ACRES	NET TAKE ACRES	RESIDUE ACRES	REMARKS	AS ACQUIRED	
		VOL.	PAGE								VOL.	PAGE
1	FEASEL LAND COMPANY	392	468	109.23	1.214	0.196	0.158	0.038	109.135	INSTALL GRADE SLOPES, RIP-RAP	405	965
1-X	"	"	"			0.057						
2	BRUCE A. FRANKART	404	772	7.00	0.747	0.195	0.162	0.033	6.944	INSTALL GRADE SLOPES, RIP-RAP	405	675
2-X	"	"	"			0.023						

S.W. 1/4 SEC 10, T1N, R15E, EDEN TWP

PARCEL NO.	DATE	REMARKS
2 X	3/19/85	CORRECT PLUS 242+70