


Scanned  
July 1997

SENeca COUNTY  
S.H. 271 SEC. K & O BRIDGE  
P/W PLANS



Scale 1"=50'

R/W checked  
easement obtained as shown  
JOS  
3/24/44

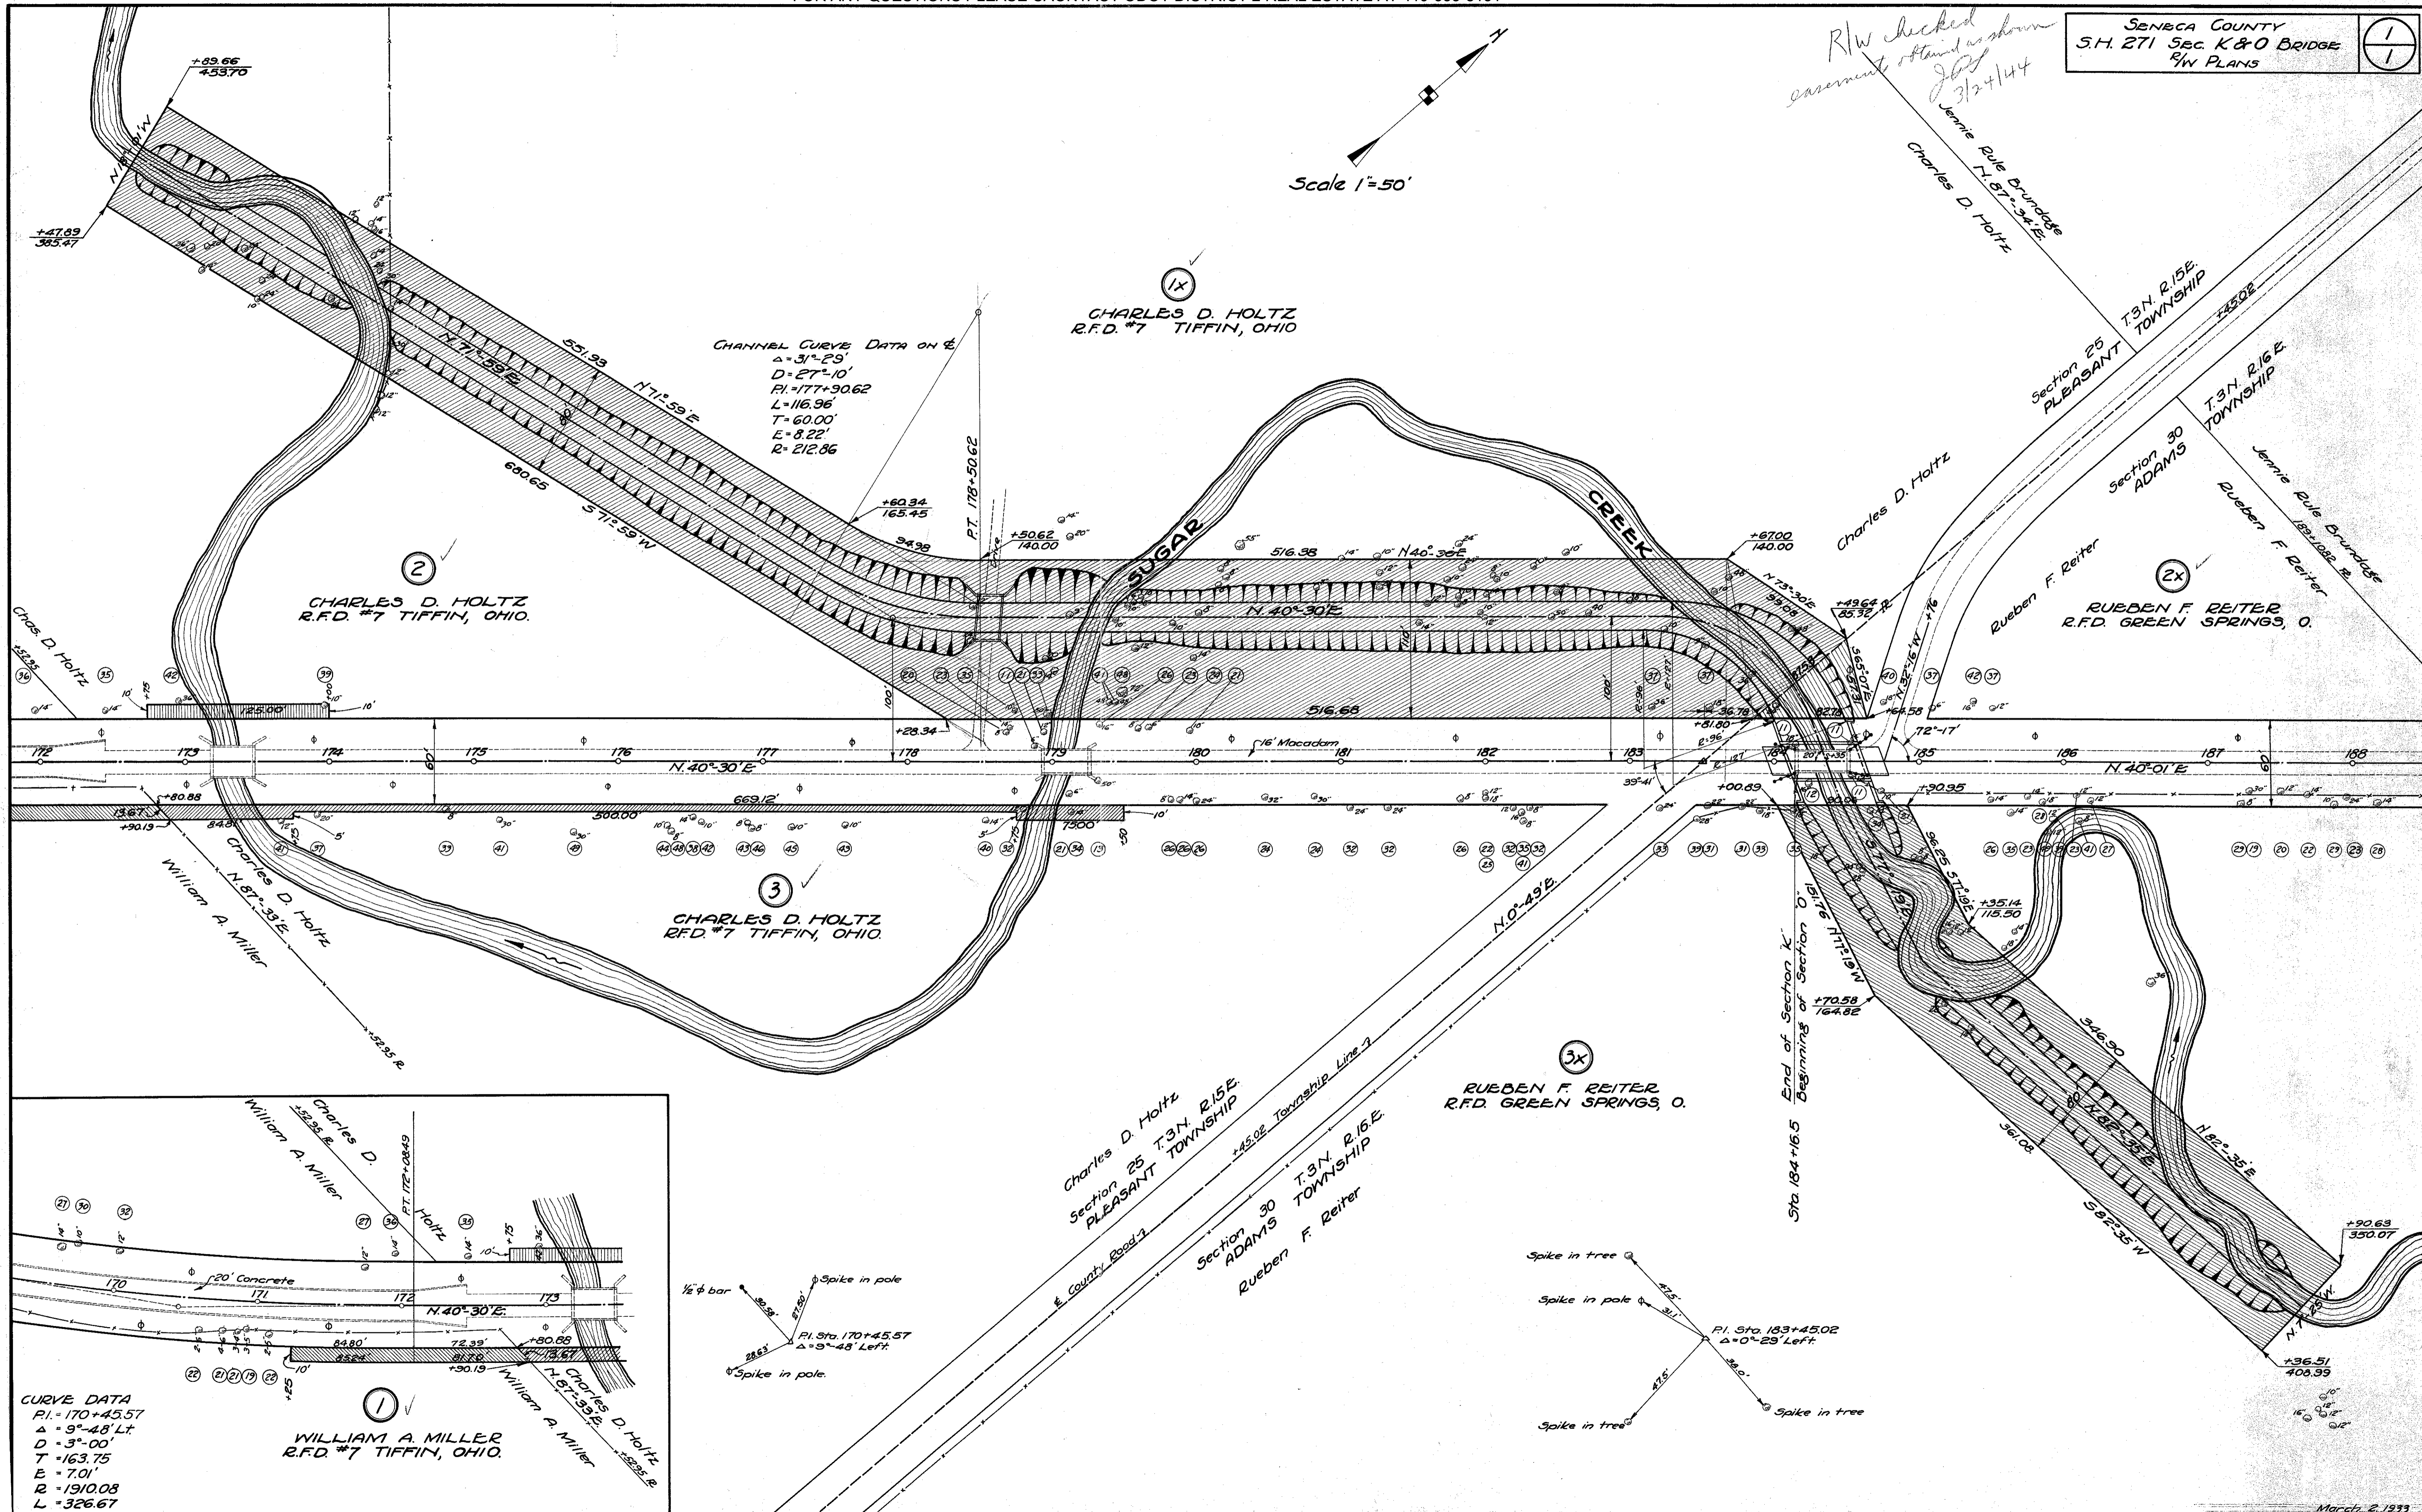


CHANNEL CURVE DATA ON E  
 $\Delta = 31^{\circ} 29'$   
 $D = 27^{\circ} 10'$   
 $PI = 177+90.62$   
 $L = 116.96$   
 $T = 60.00'$   
 $E = 8.22'$   
 $R = 212.86$

CHARLES D. HOLTZ  
R.F.D. #7 TIFFIN, OHIO.

CHARLES D. HOLTZ  
R.F.D. #7 TIFFIN, OHIO.

RUBBEN F. REITER  
R.F.D. GREEN SPRINGS, O.

RUBBEN F. REITER  
R.F.D. GREEN SPRINGS, O.

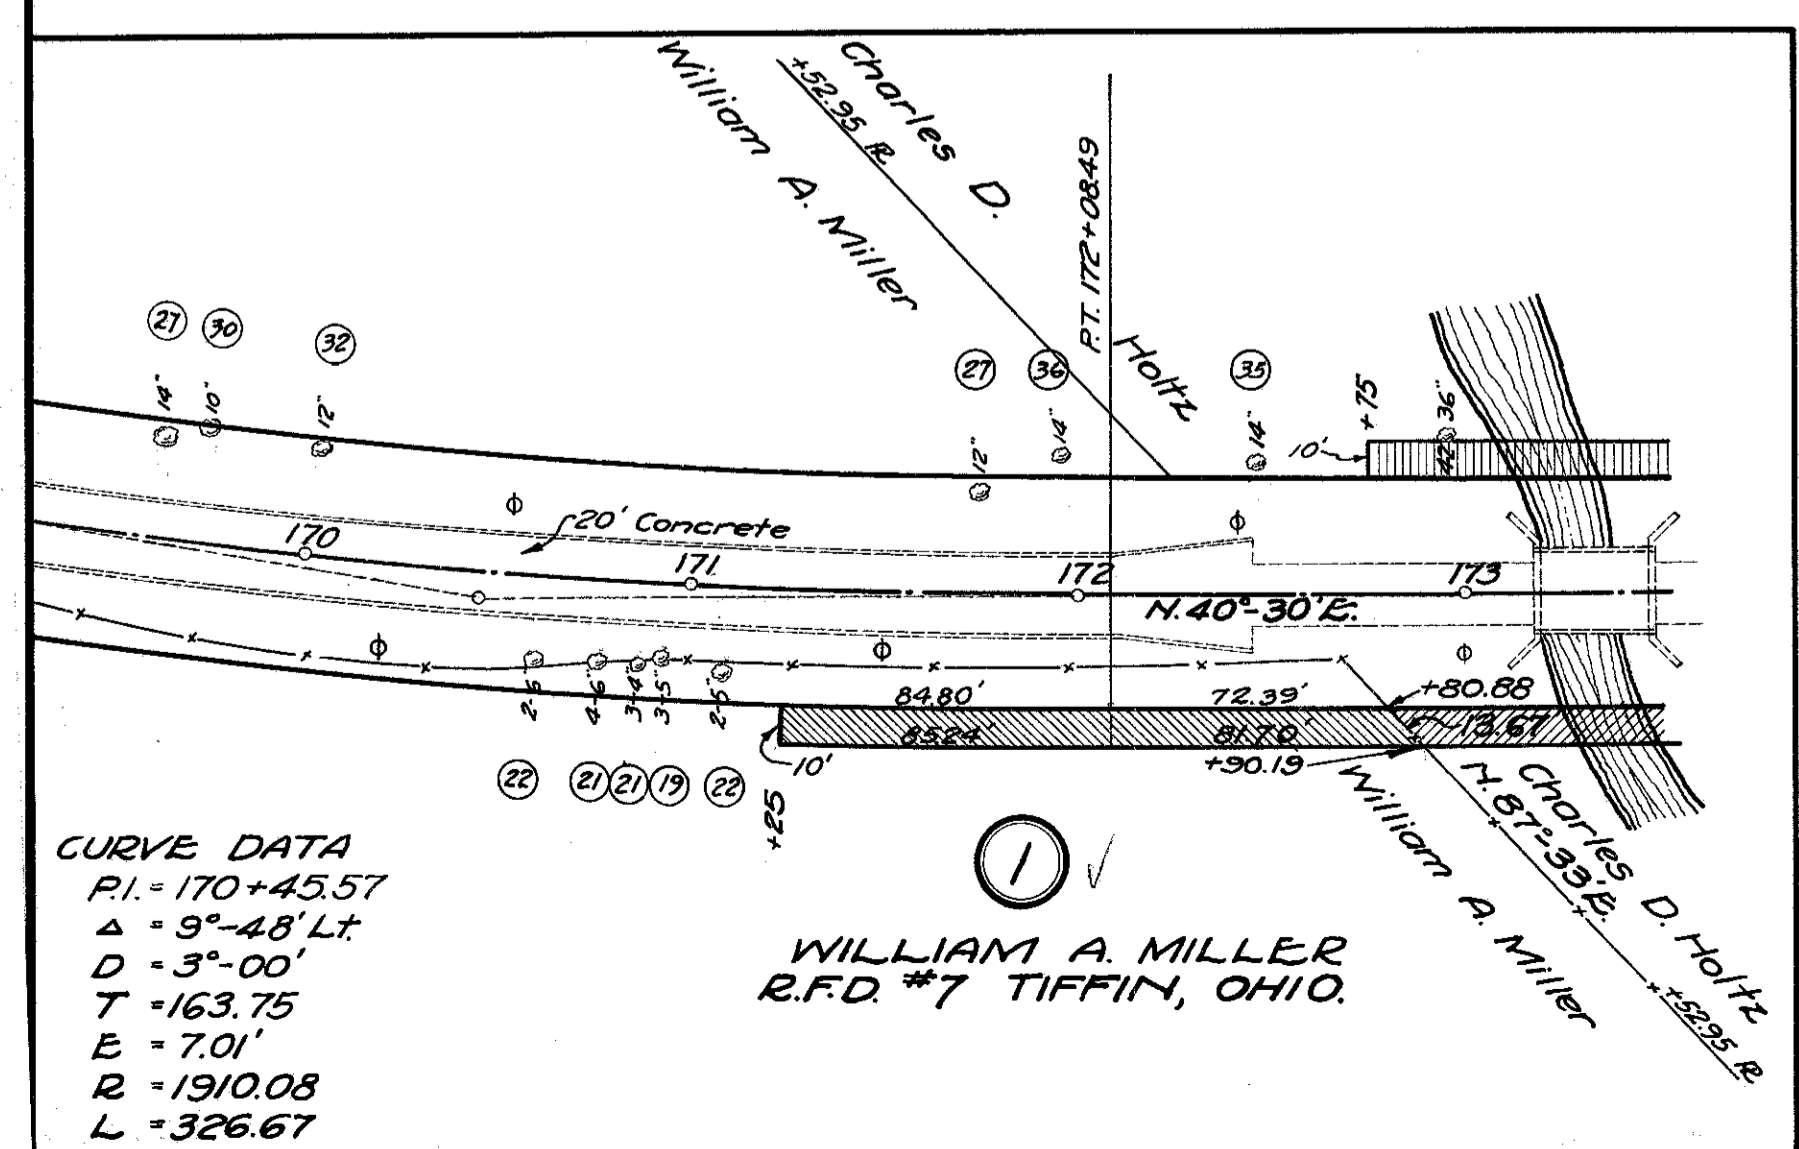

CURVE DATA  
 $PI = 170+45.57$   
 $\Delta = 9^{\circ} 48' Lt$   
 $D = 3^{\circ} 00'$   
 $T = 163.75$   
 $E = 7.01'$   
 $R = 1910.08$   
 $L = 326.67$

WILLIAM A MILLER  
R.F.D. #7 TIFFIN, OHIO.

