

SEC. 13 SCIPIO TWP T. 2 N. R. 16 E.

SENECA COUNTY
S. H. 449 SEC. M (PT.)
R/W PLANS



DATE: NOV. 6-1944 DRAWN BY J.S.
REVISED:
LENGTH OF PROJECT

SEC. 18 REED TWP T. 2 N. R. 17 E.

19
R. F. COOK

G. V. HARER

R/W CURVE DATA
Δ = 3° 23' 50"
D = 1° 00'
R = 5729.58'
T = 169.94'
L = 339.72'
E = 2.52'
P.I. = 314+16.22


R/W CURVE DATA
Δ = 3° 23' 50"
D = 1° 00'
R = 5729.58'
T = 169.94'
L = 339.72'
E = 2.52'
P.I. = 320+96.06

20
Res. L. & A. B. KISTLER

ELIZABETH BEHM

SEC. 24 SCIPIO TWP T. 2 N. R. 16 E.

SEC. 19 REED TWP T. 2 N. R. 17 E.

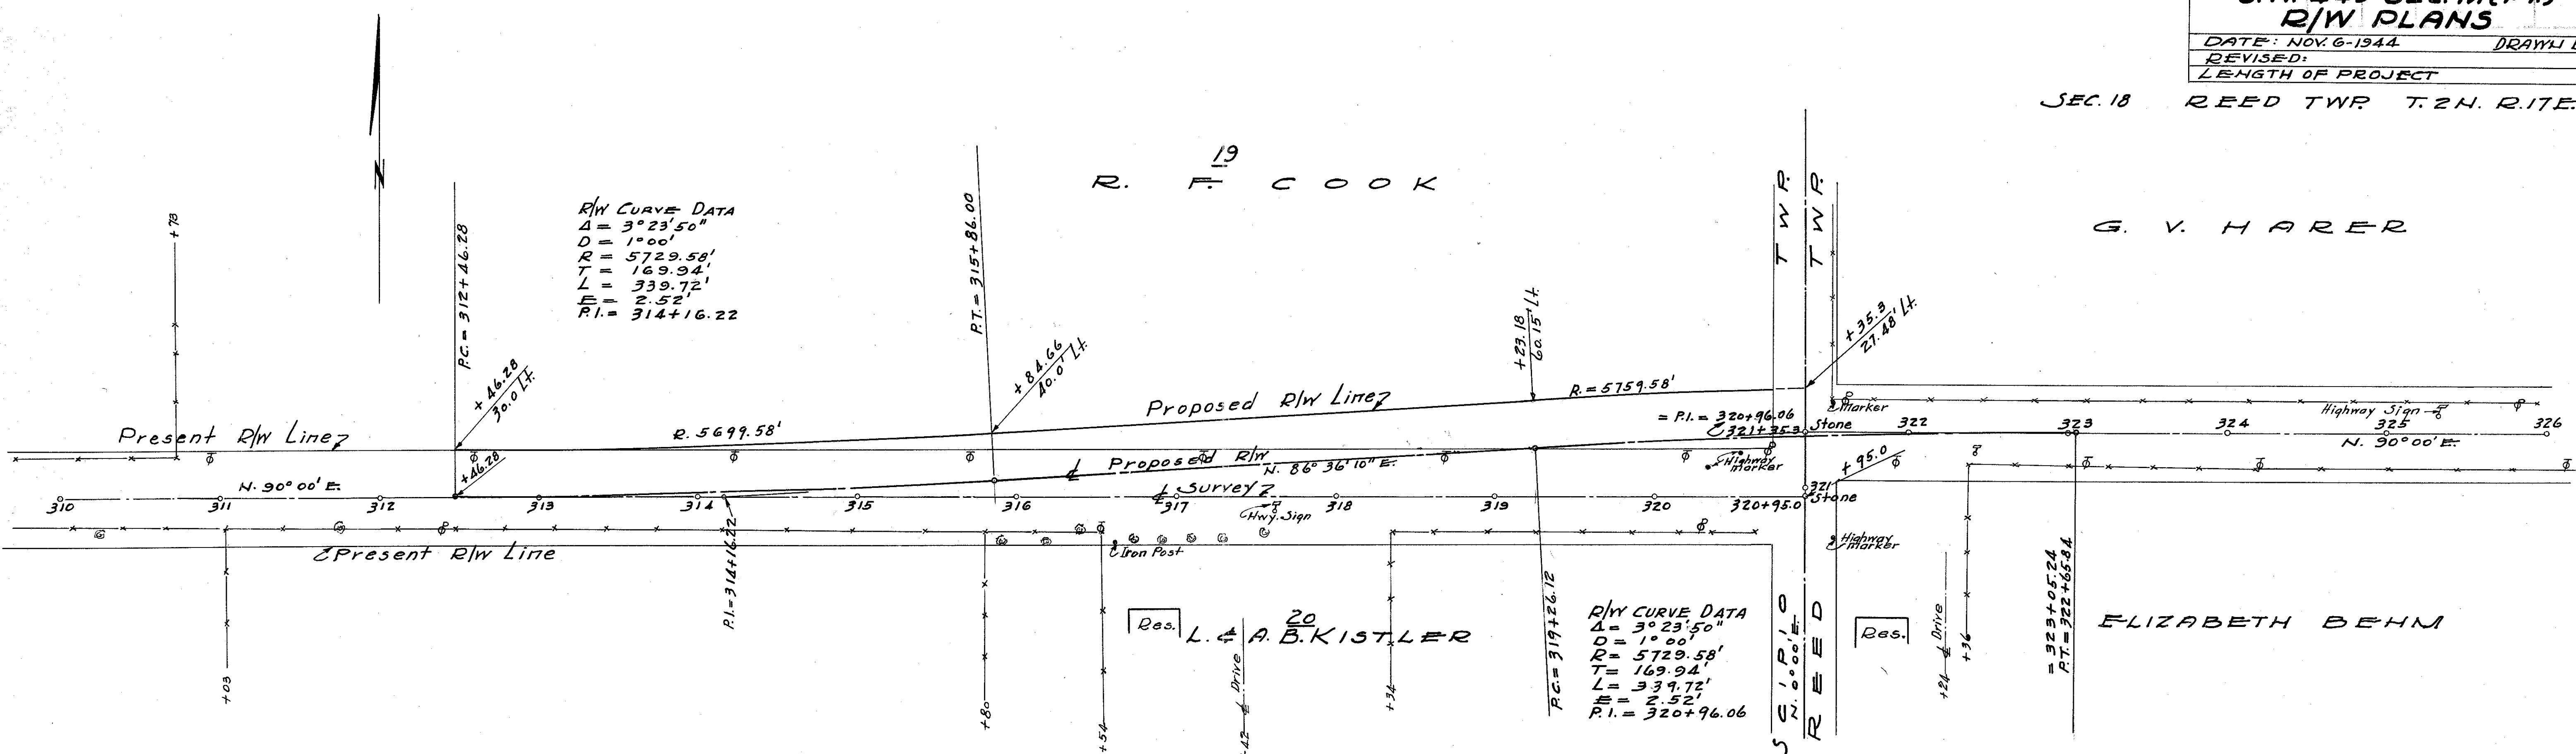

Planned July 1947

R. Clark #1 G-26

