
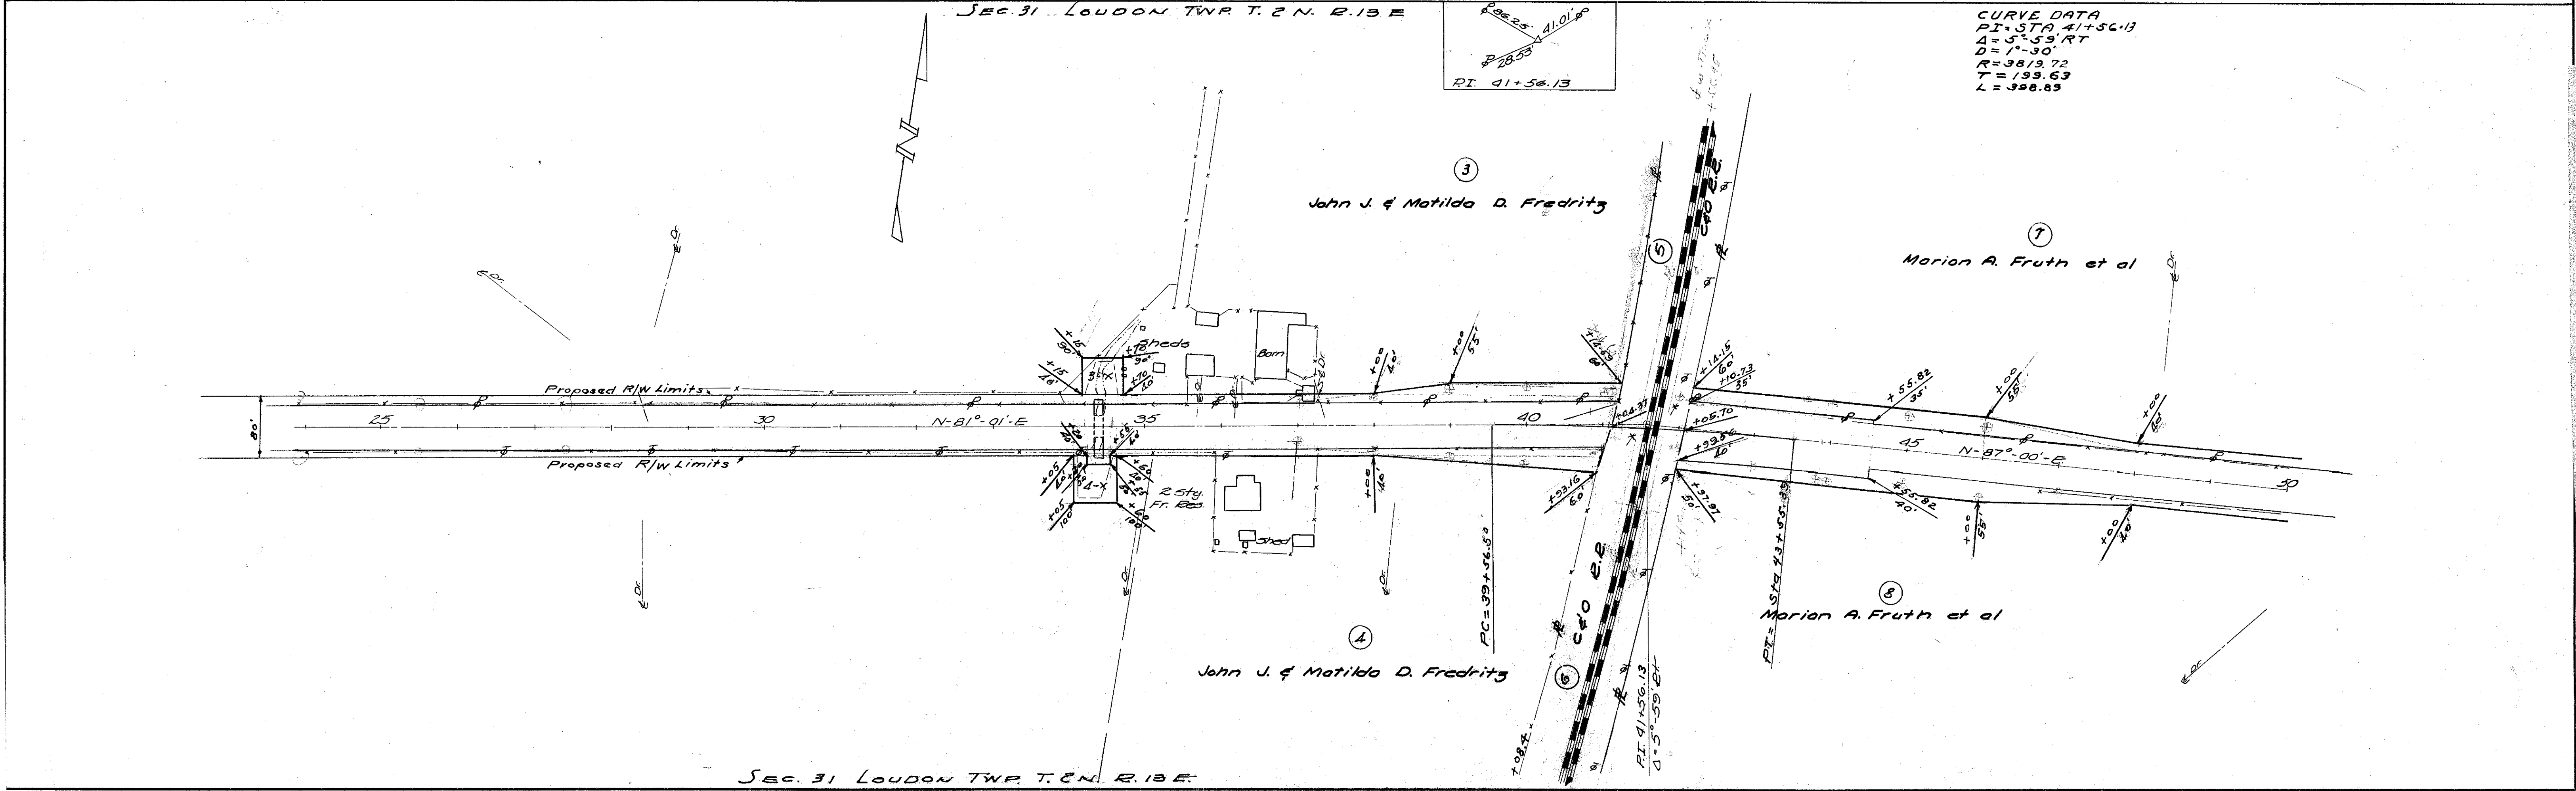


FED. RD. DIVISION	STATE	PROJECT
2	OHIO	

1
10

SENECA COUNTY
SEN-224-(000)-(1.14-9.26)
R/W PLAN

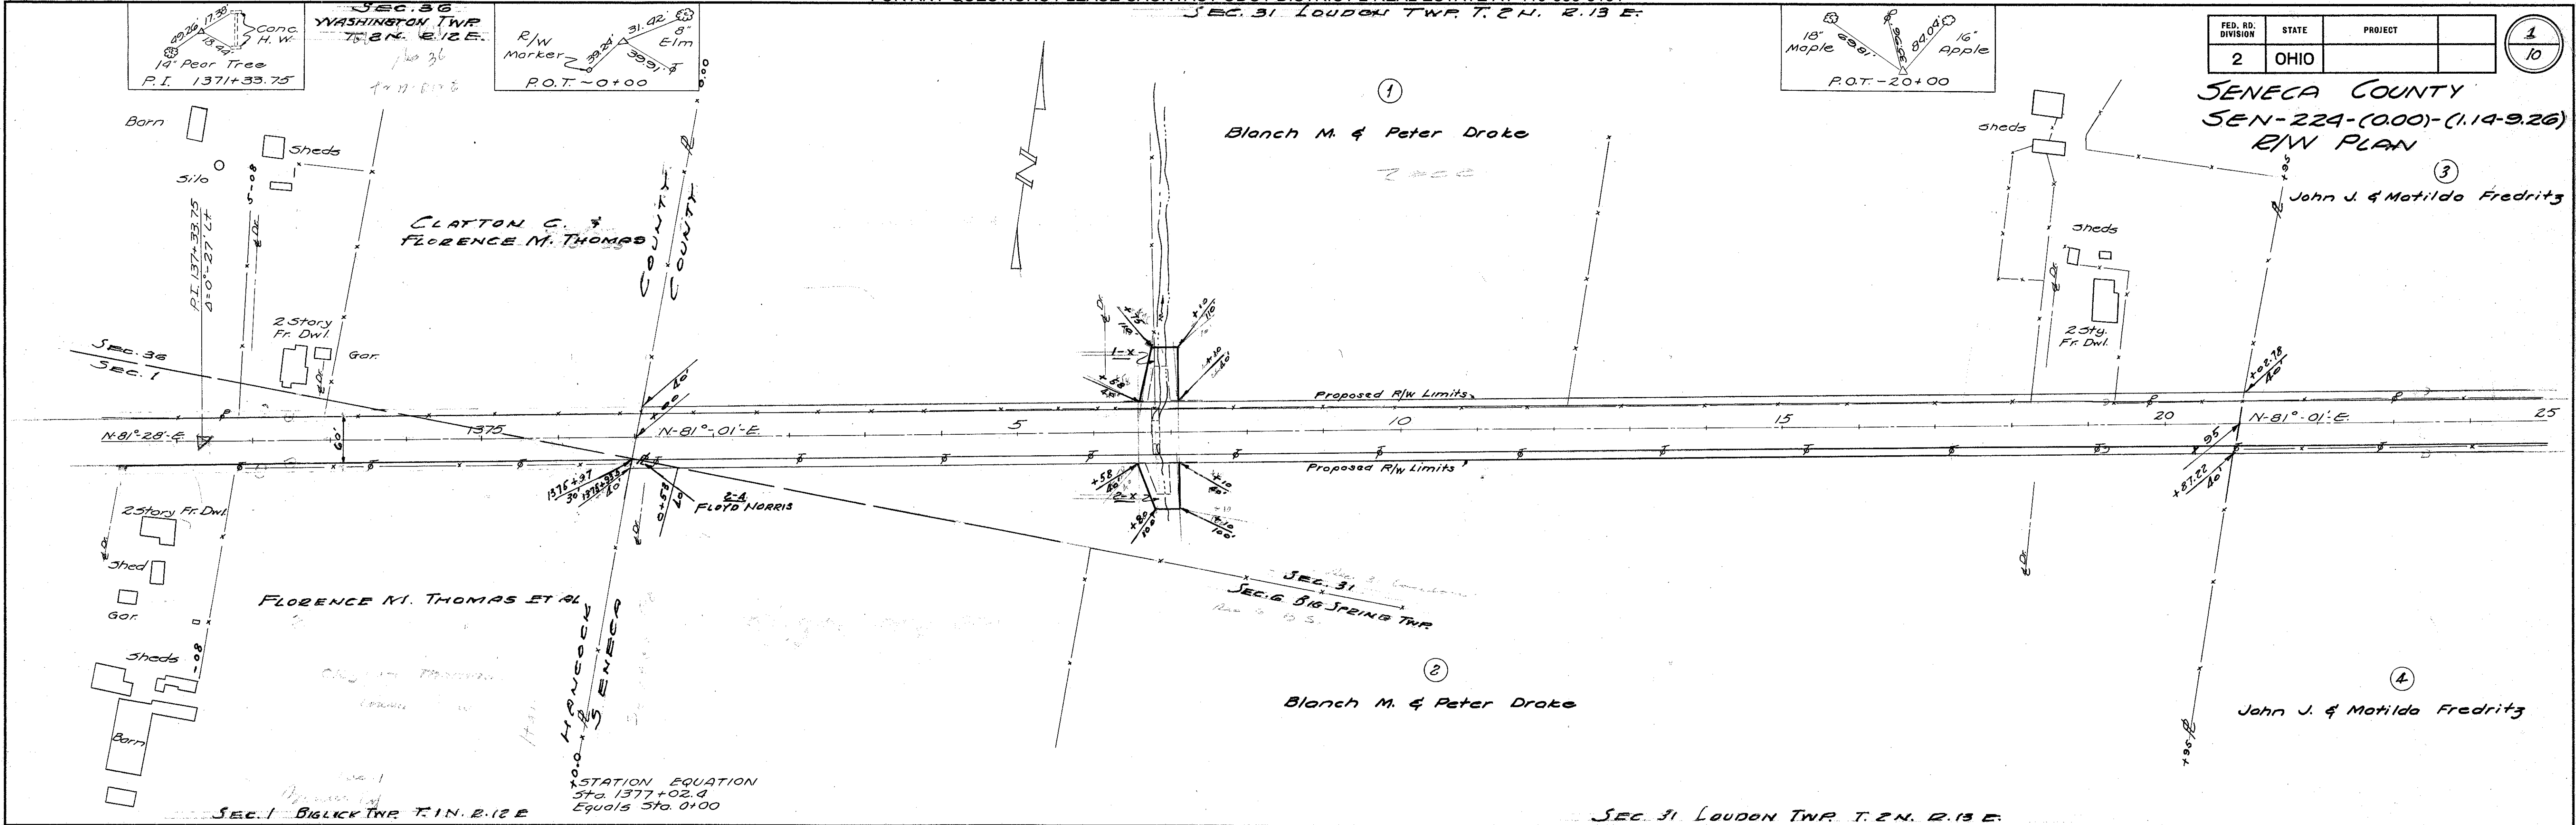


Scanned
July 1997

R0224 #1
G-49

112 H.S.

FED. RD. DIVISION	STATE	PROJECT	2
2	OHIO		10

SENECA COUNTY
SEN-224-(000)-(1.14-9.26)
R/W PLANS

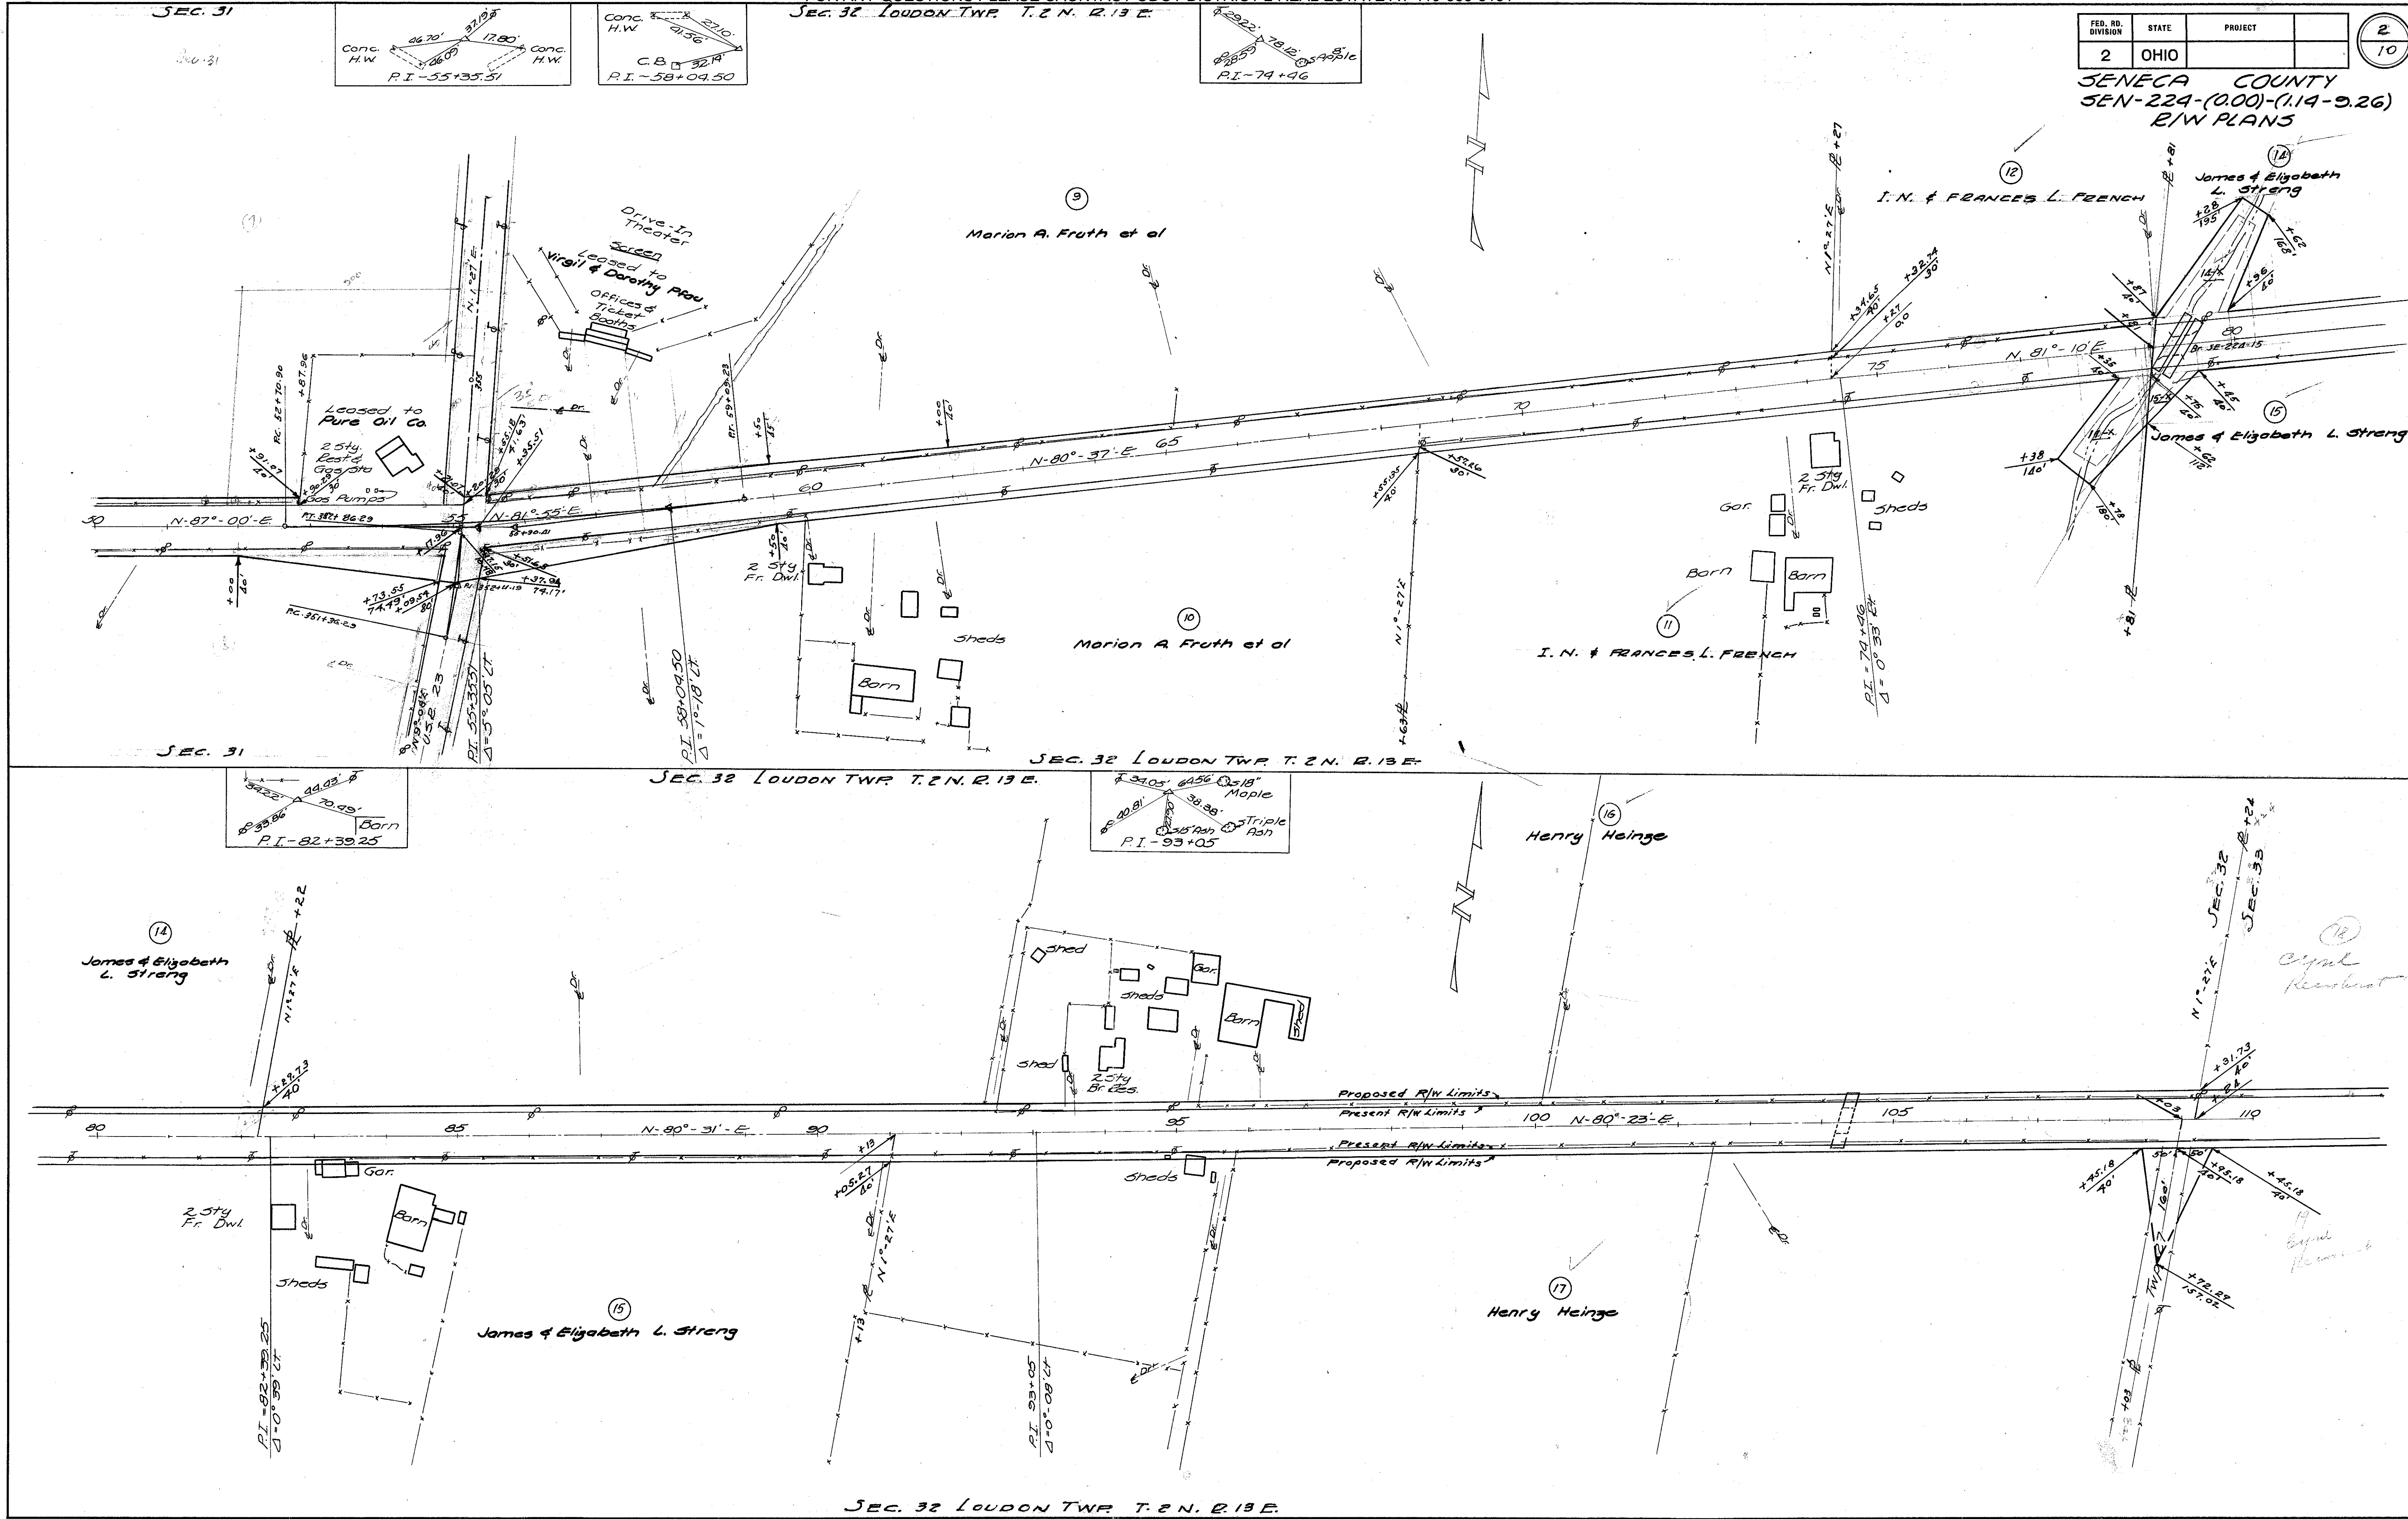

SEC. 31

SEC. 32 LOUDON TWP. T. 2 N. R. 13 E.







SEC. 32 LOUDON TWP. T. 2 N. R. 13 E.

SEC. 32 LOUDON TWP. T. 2 N. R. 13 E.

SEC. 32 LOUDON TWP. T. 2 N. R. 13 E.

SEC. 31

360-31

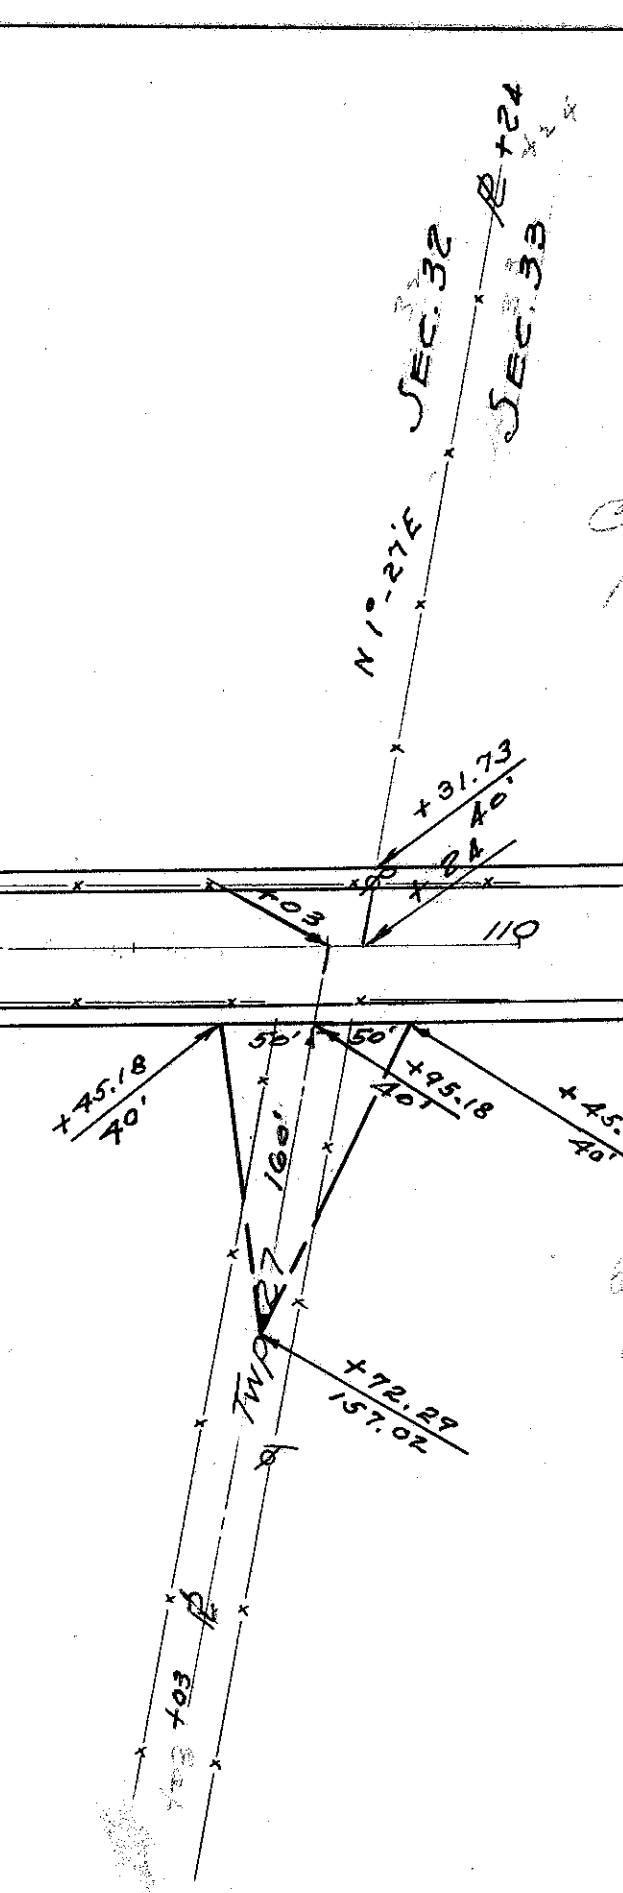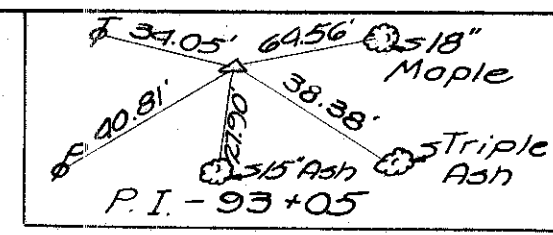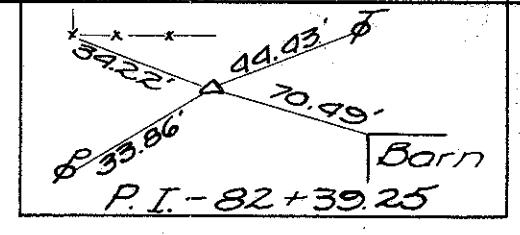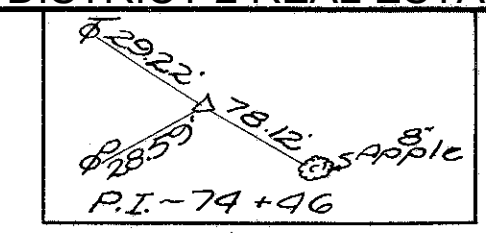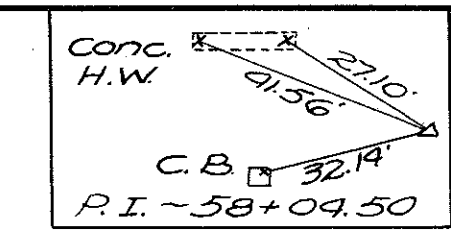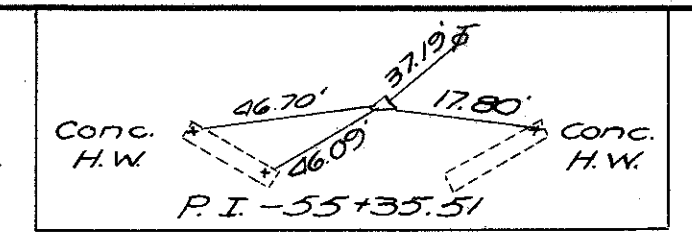

James & Elizabeth L. Strong

Marion A. Fruth et al

Marion A. Fruth et al

I. N. & FRANCES L. FRENCH

I. N. & FRANCES L. FRENCH

James & Elizabeth L. Strong

James & Elizabeth L. Strong

Henry Heinge

Henry Heinge

James & Elizabeth L. Strong



Cyril Reschert

Byrd Reschert

Technical
Unit - 10/1/19/1

FED. RD. DIVISION	STATE	PROJECT
2	OHIO	


SEN-224-(0.00)-(1.14-9.26)
R/W PLANS

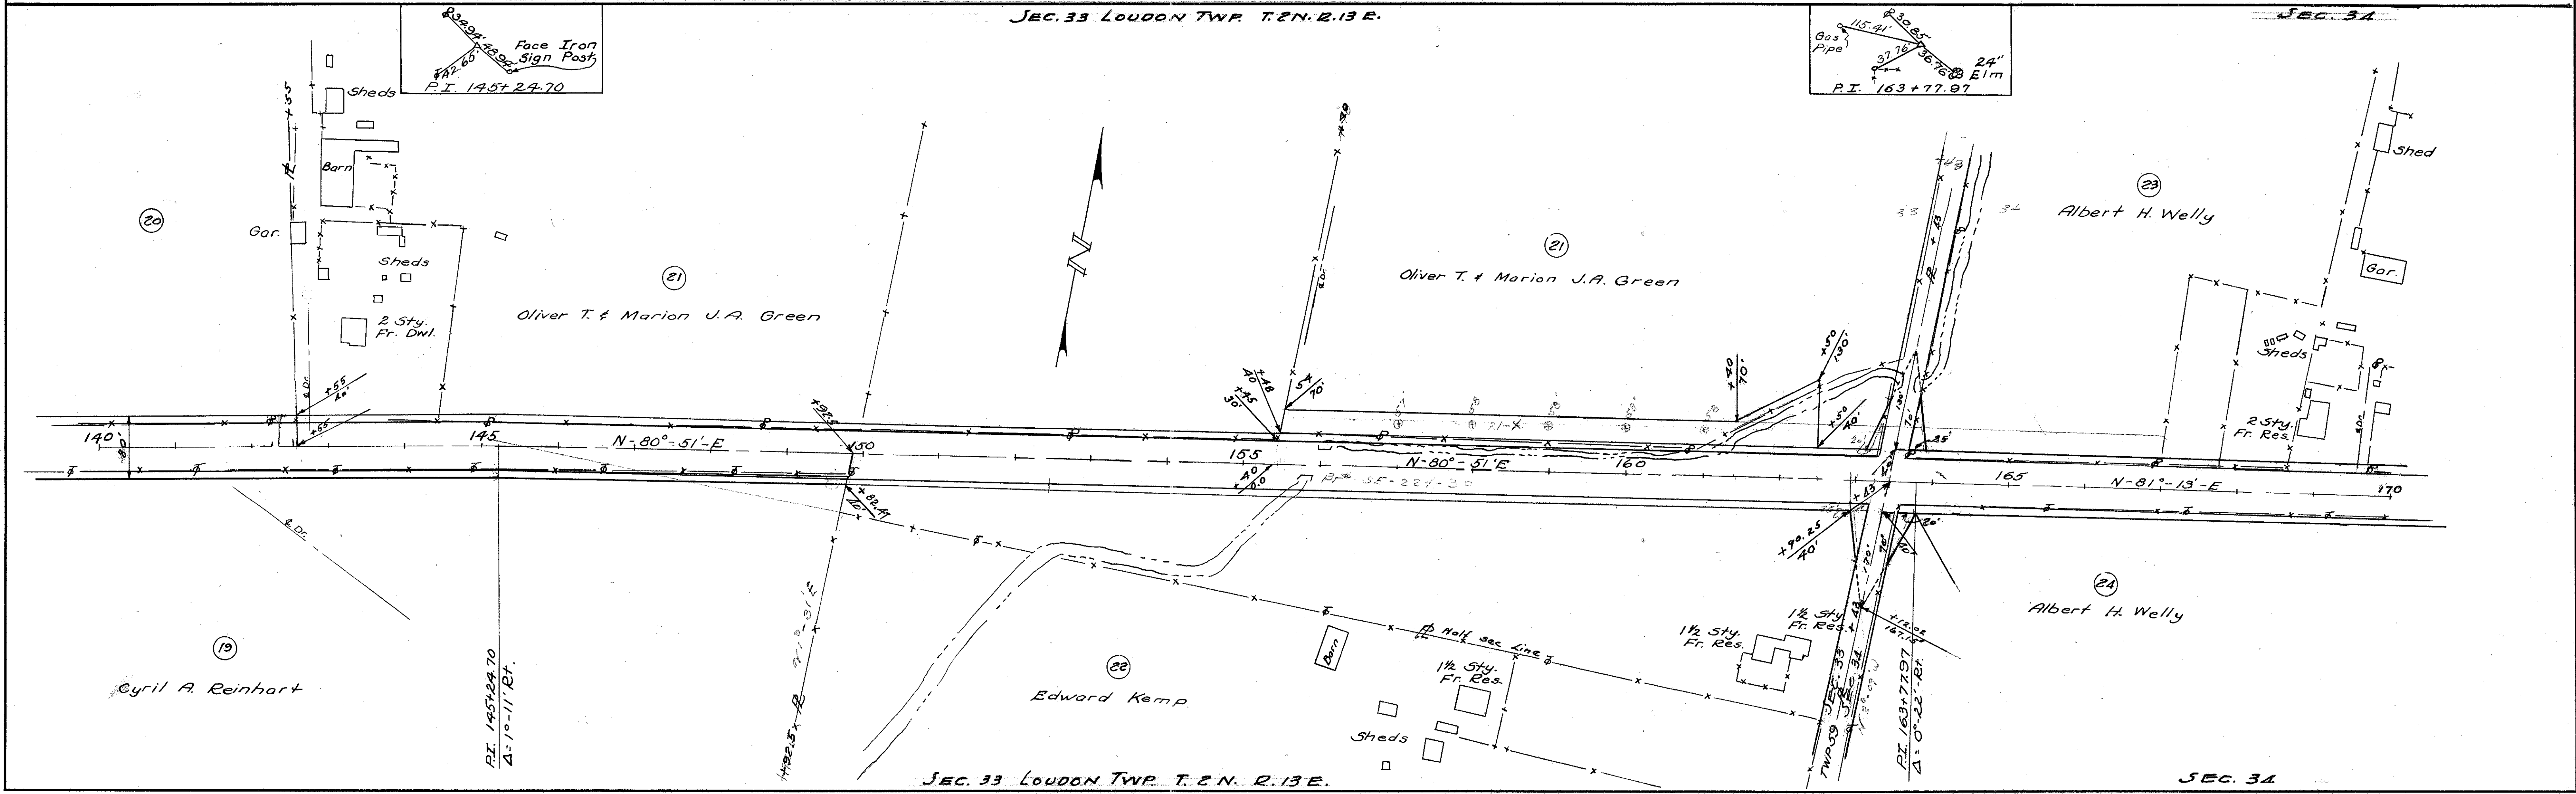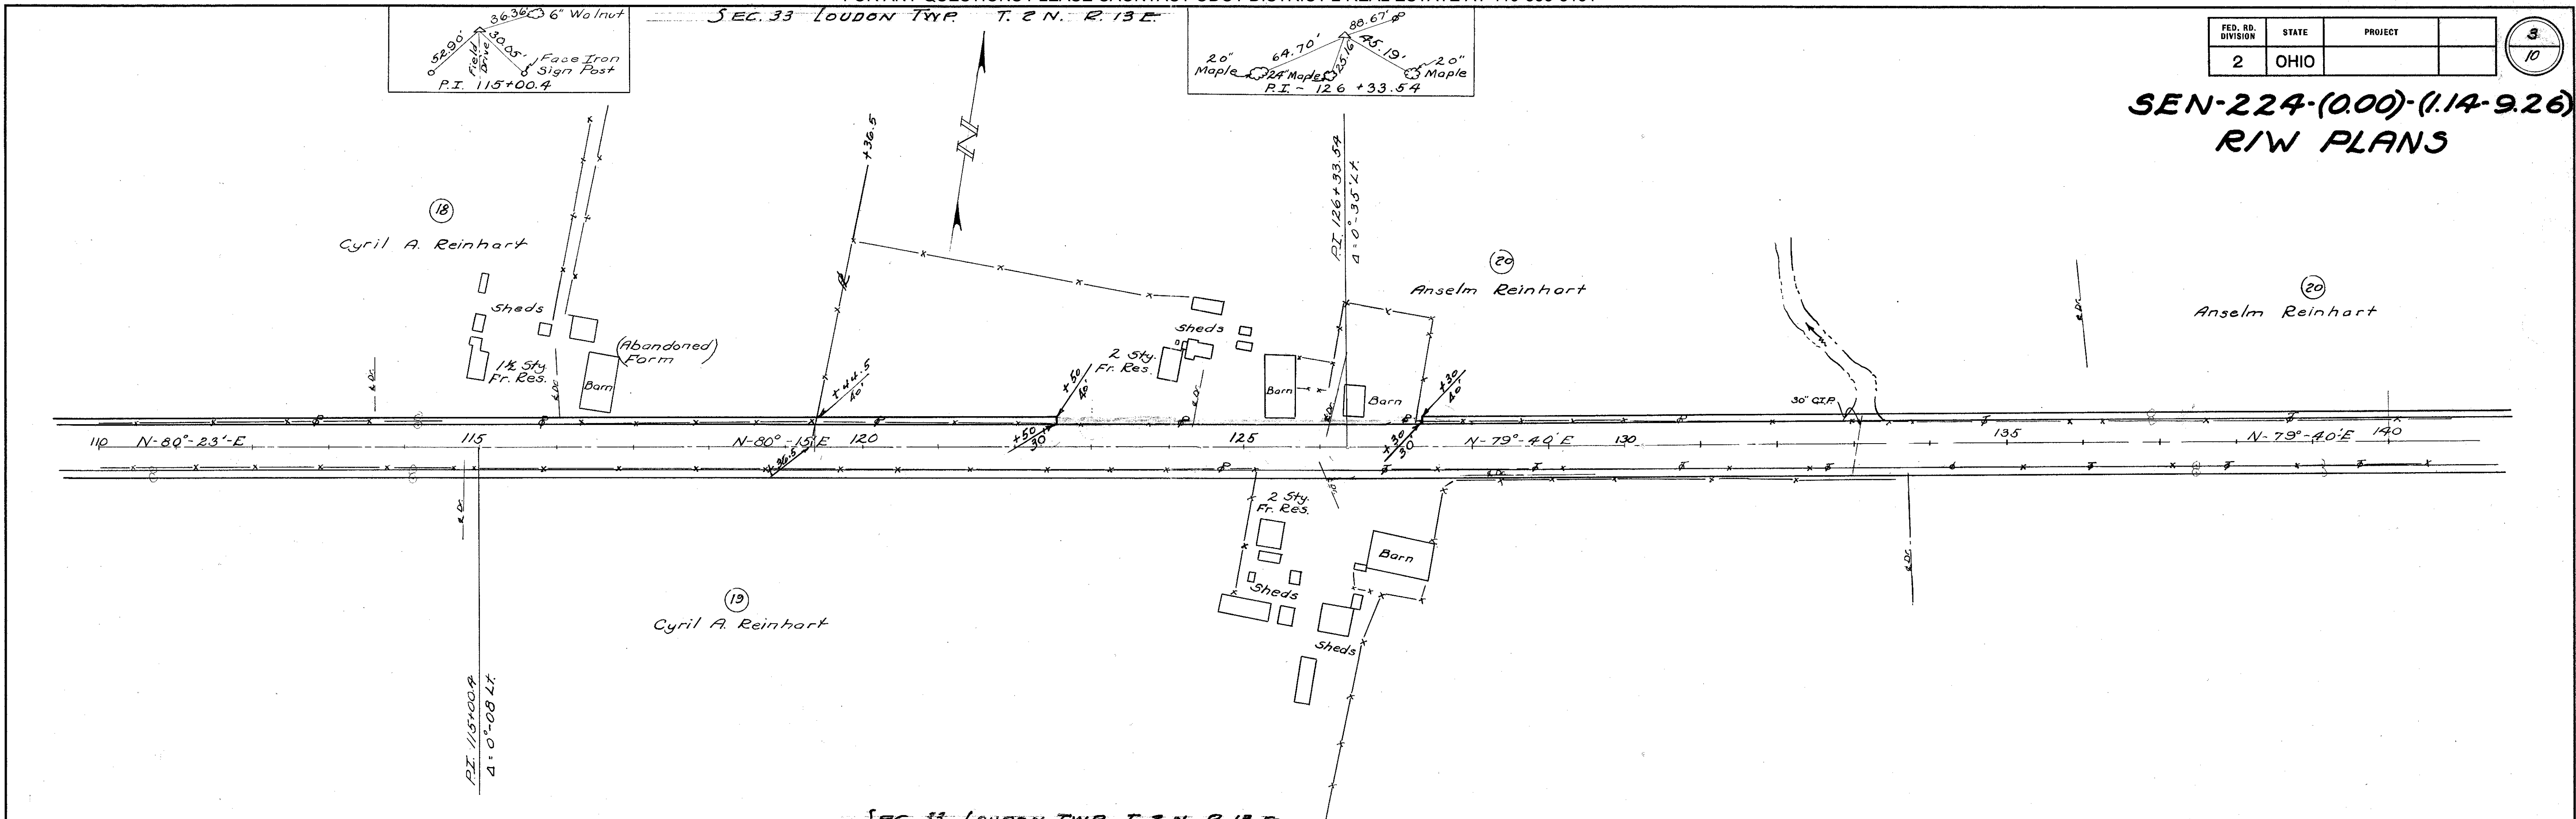


SEC. 34 LOUDON TWP. T. 2 N. R. 13 E.

FED. RD. DIVISION	STATE	PROJECT	4 10
2	OHIO		

SEN-224-(0.00)-(1.14-9.26)
R/W PLANS

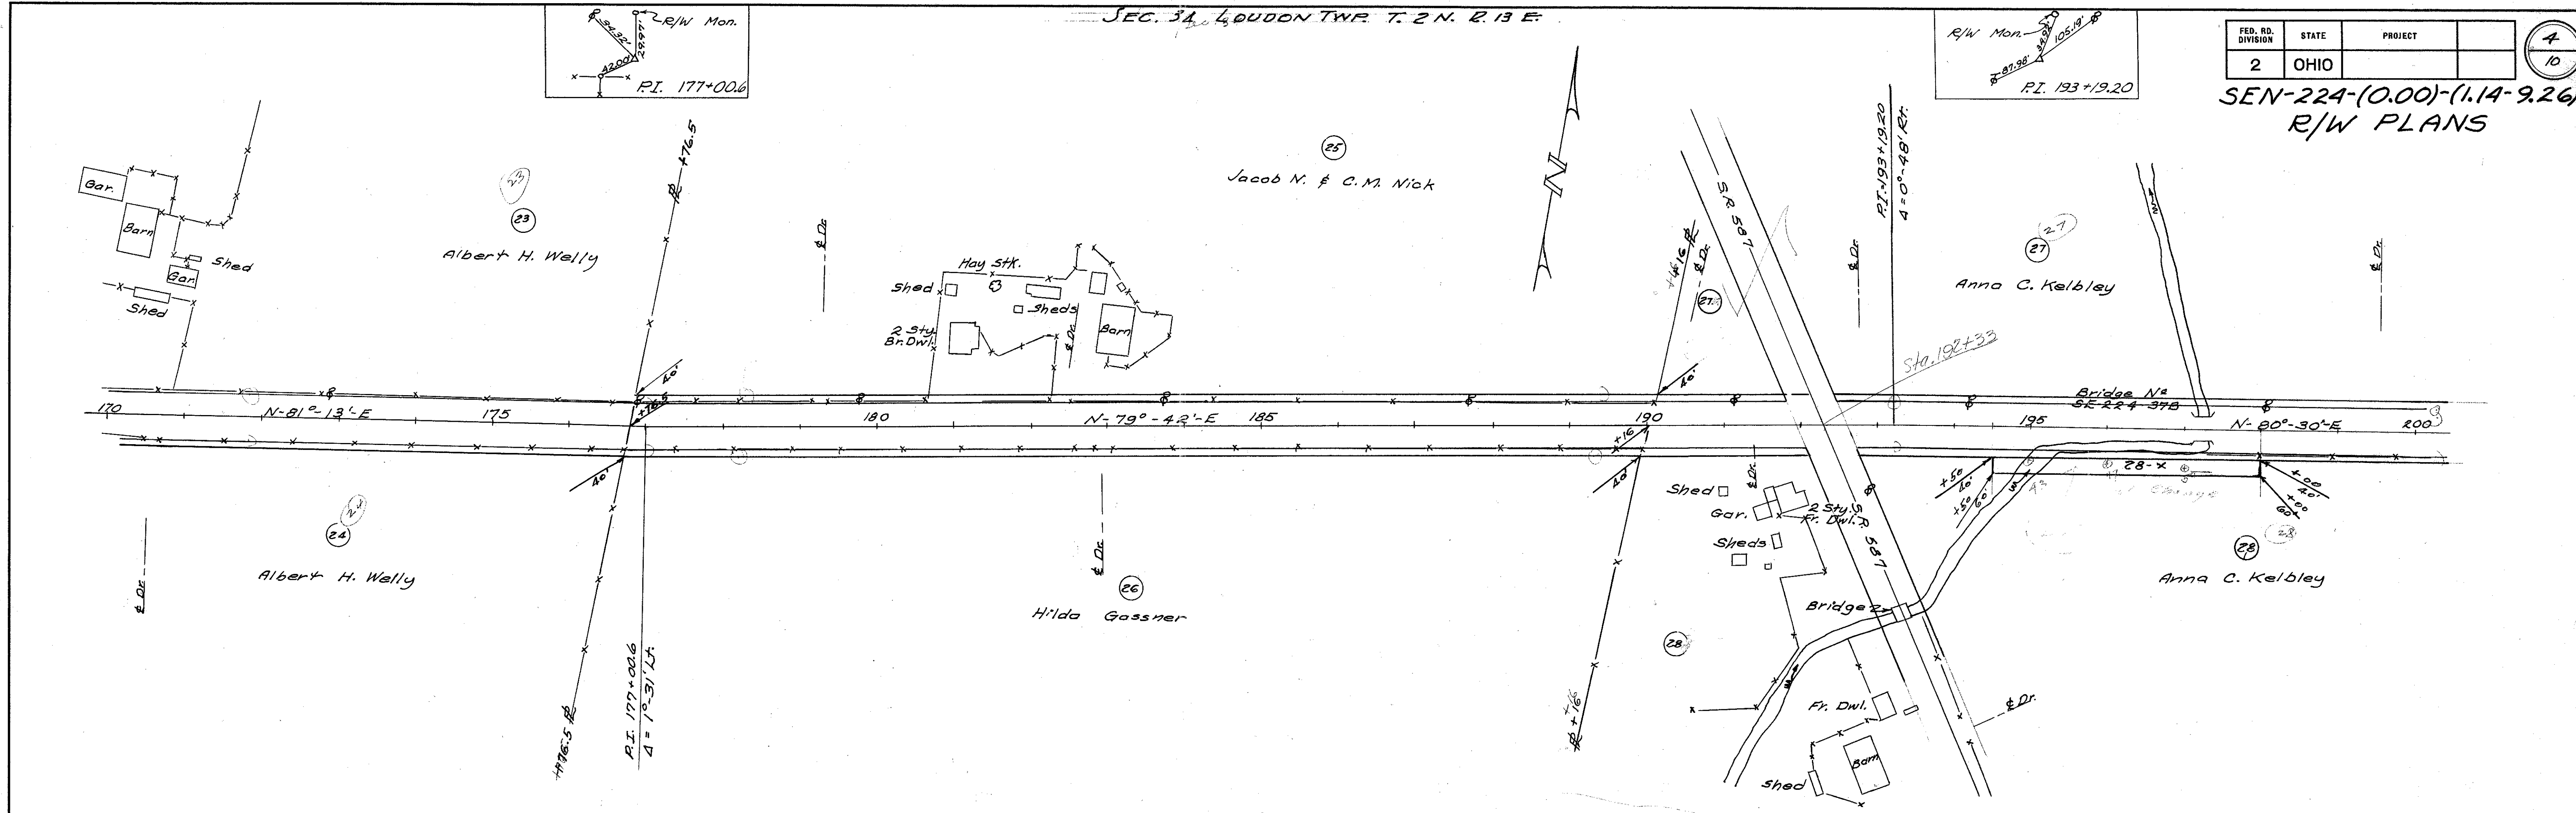


SEC. 34 LOUDON TWP. T. 2 N. R. 13 E.

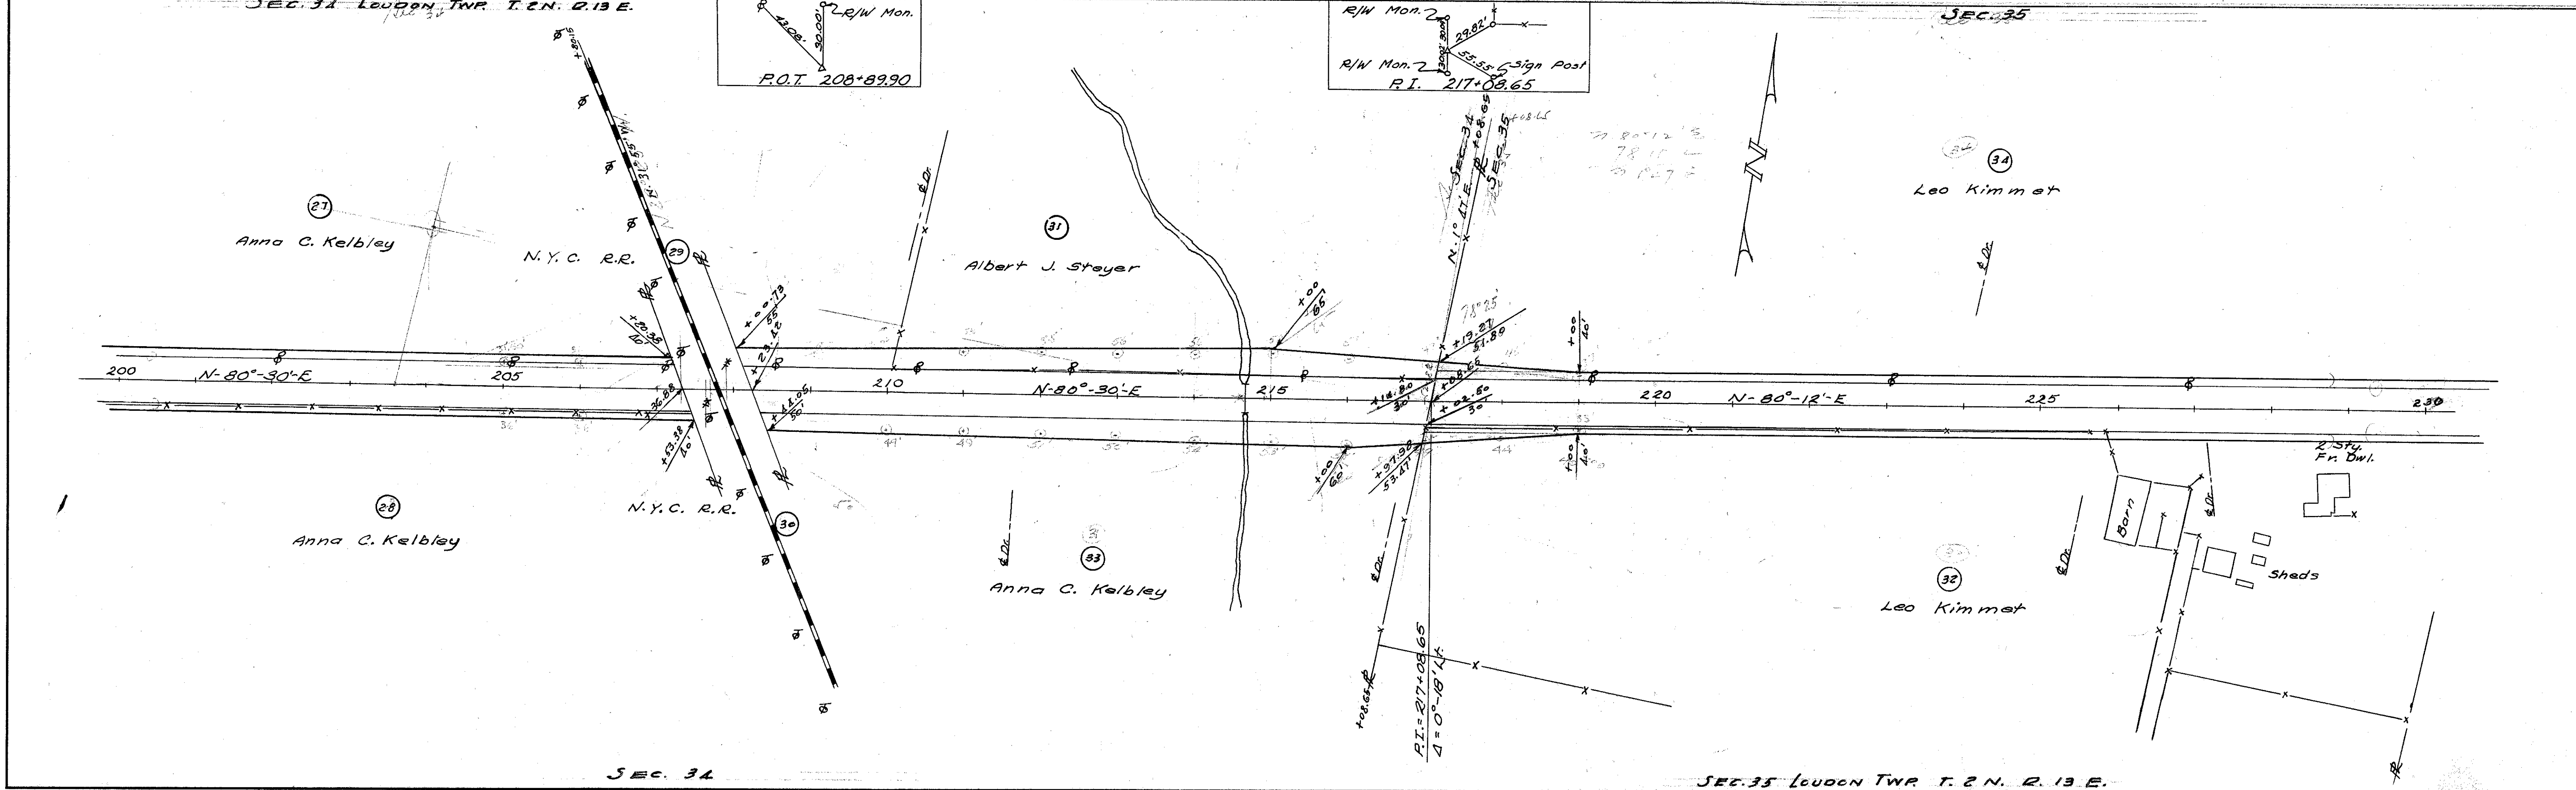


SEC. 34

SEC. 35 LOUDON TWP. T. 2 N. R. 13 E.

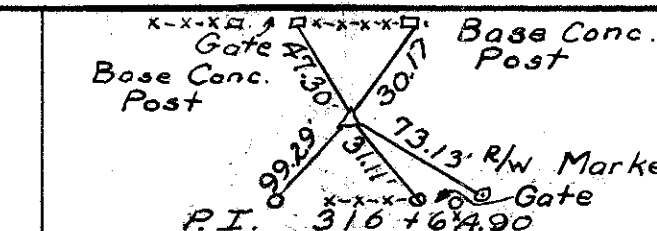




FED. RD. DIVISION	STATE	PROJECT	6 10
2	OHIO		

SEN-224-(0.00)-(114-926)
R/W PLANS

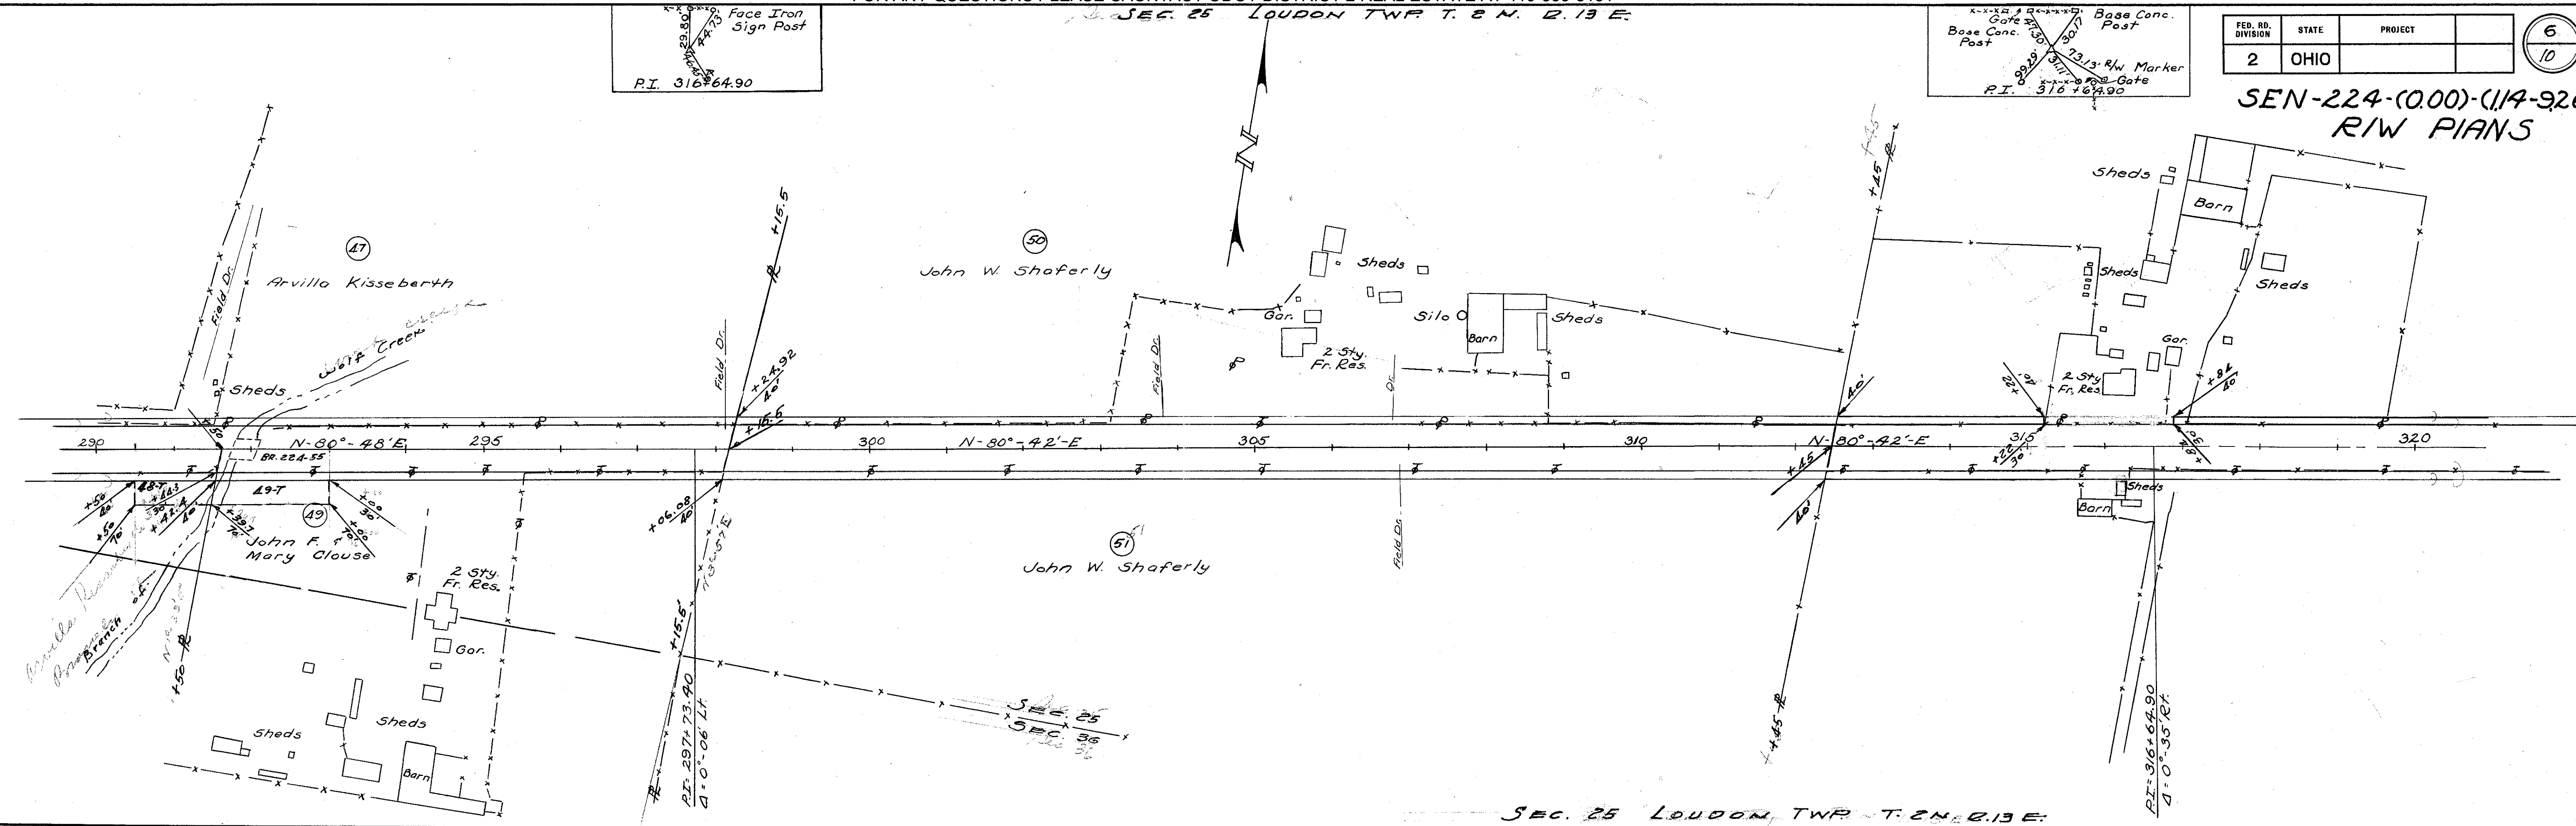

SEC. 25 LOUDON TWP. T. 2 N. R. 13 E.

SEC. 30 HOPEWELL TWP. T. 2 N. R. 14 E.

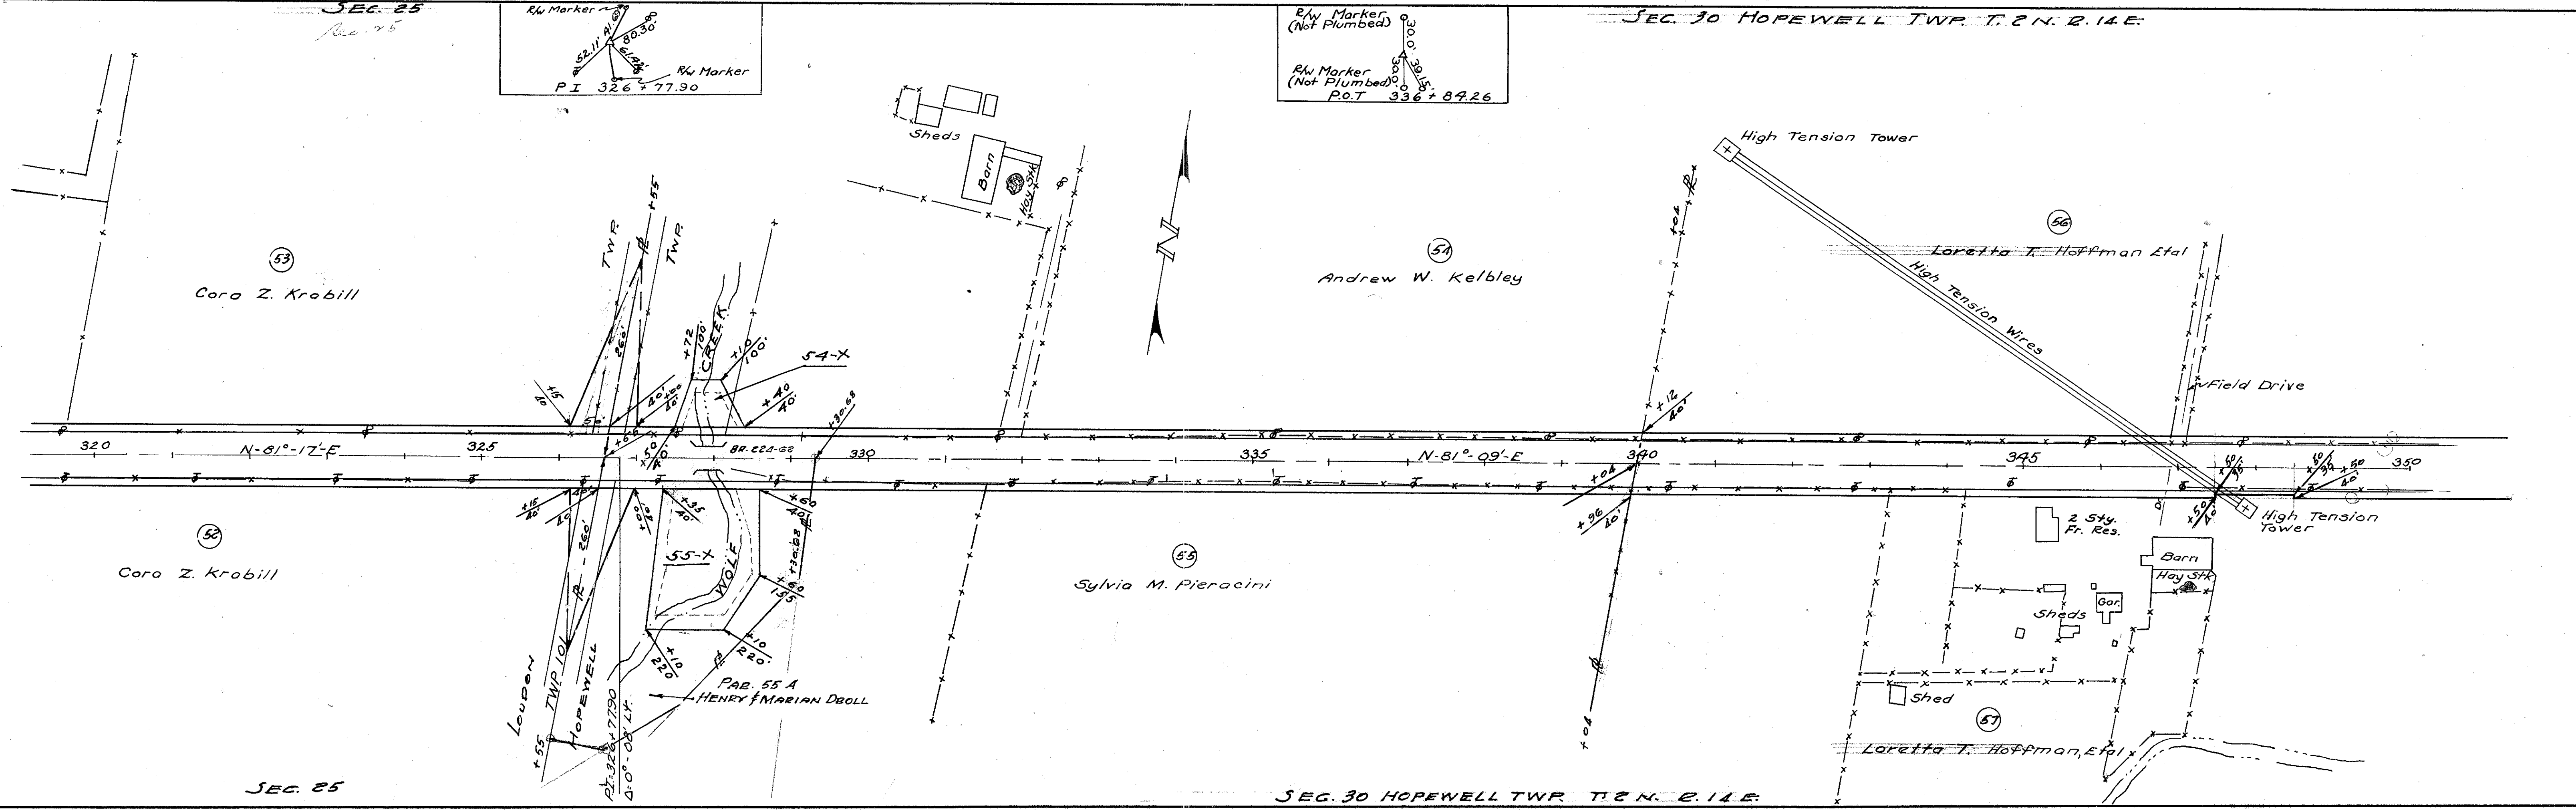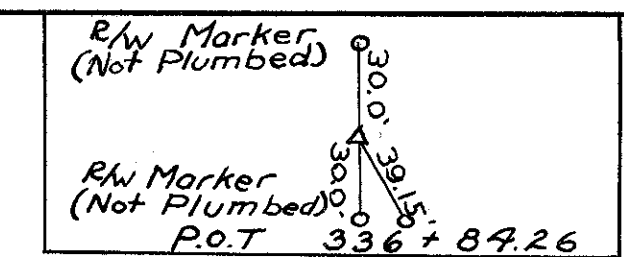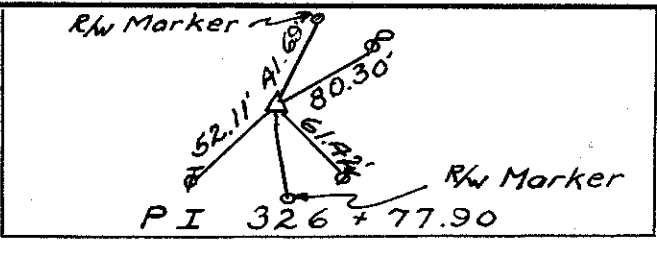


SEC. 25



SEC. 30 HOPEWELL TWP. T. 2 N. R. 14 E.

FED. RD. DIVISION	STATE	PROJECT	7
2	OHIO		10

SEN-224-(0.00)-(1.14-9.26) R/W PLANS


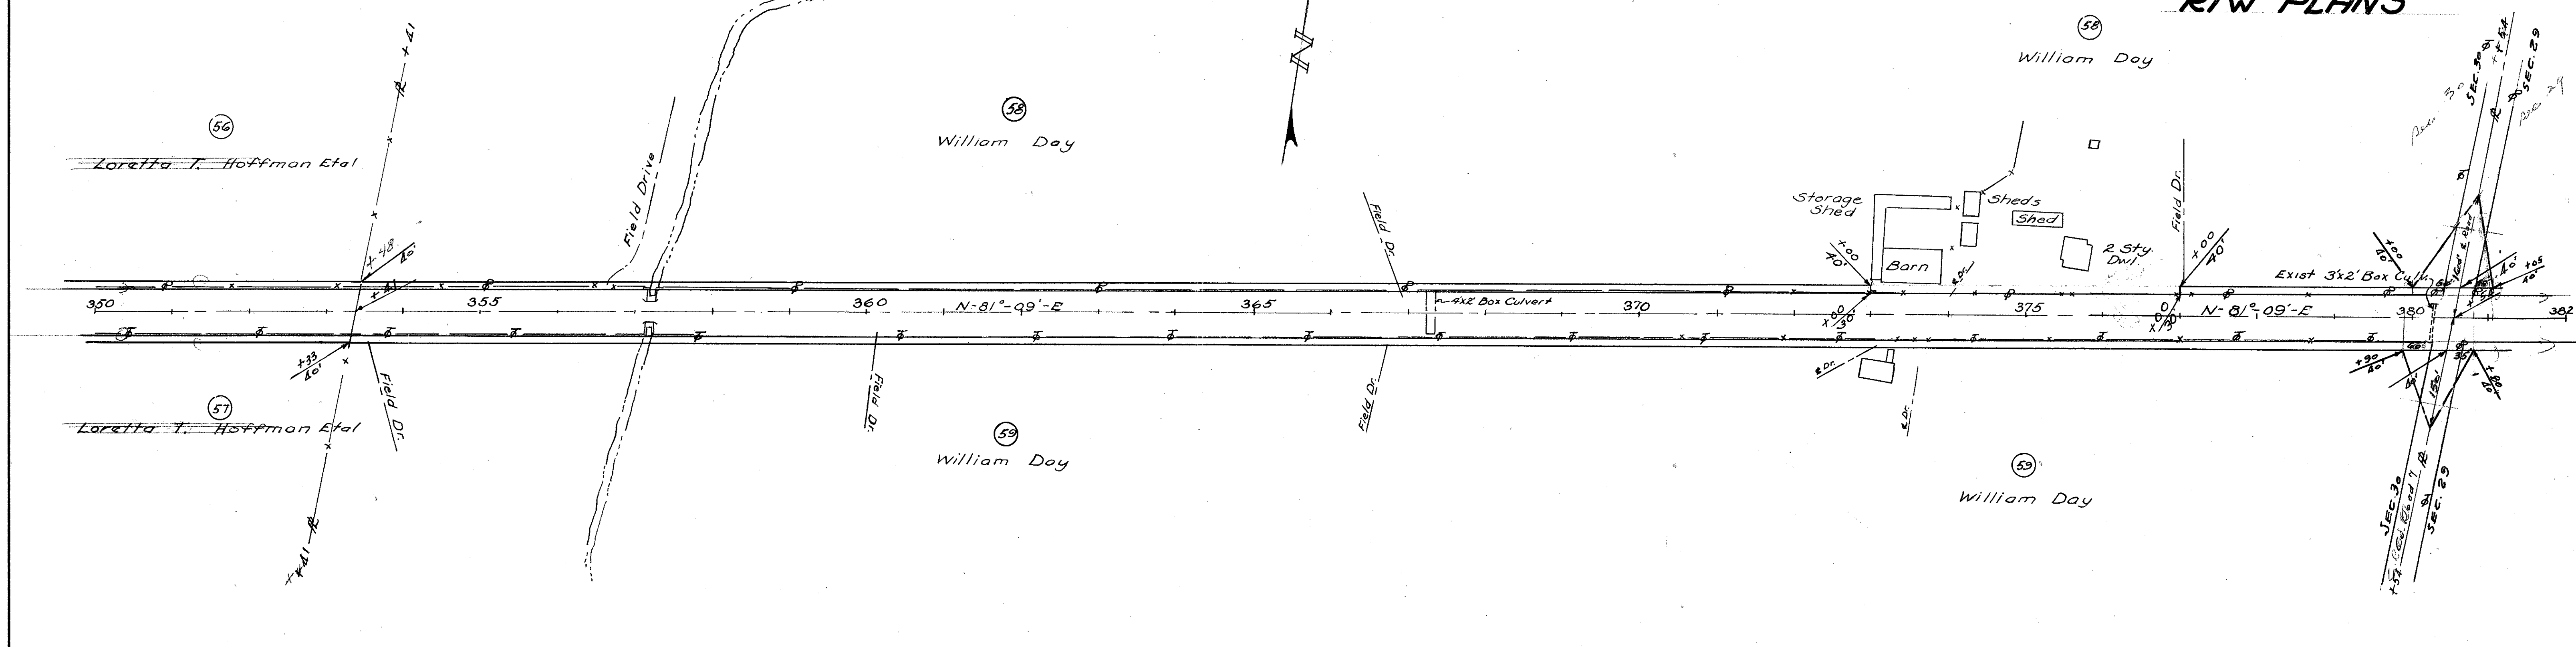


SEC. 30 HOPEWELL TWP. T. 2 N. R. 14 E.
SEC. 29 HOPEWELL TWP. T. 2 N. R. 14 E.

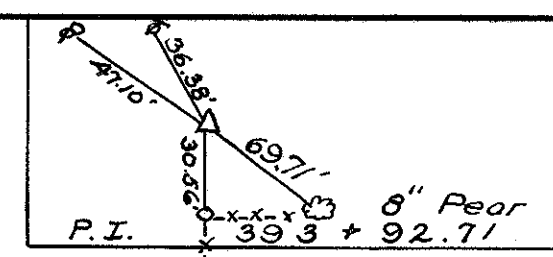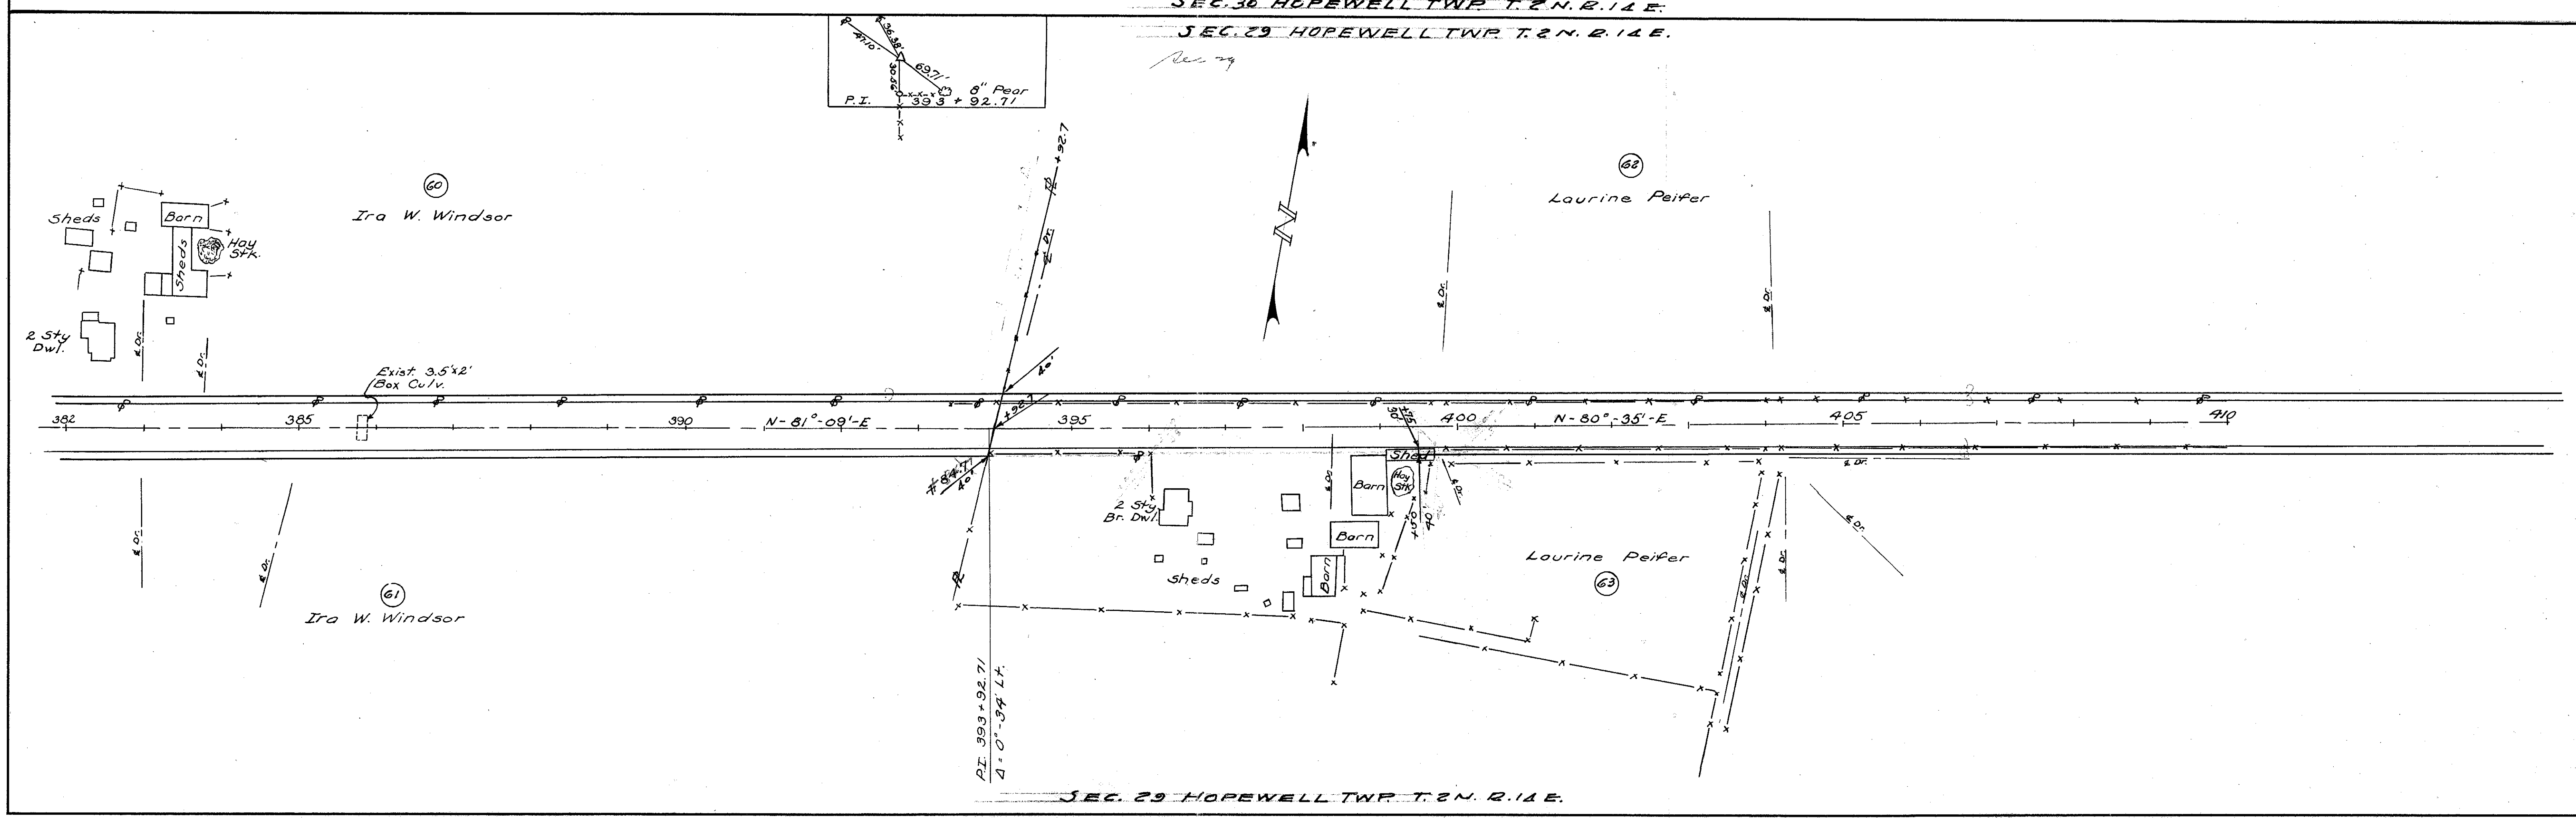


P.I. 393+92.71
Δ = 0°-34' L.

SEC 29 HOPEWELL TWP T2N R14E


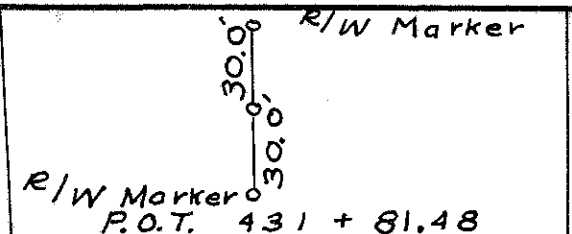
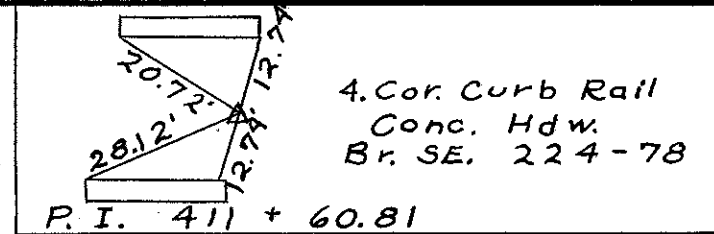


FED. RD. DIVISION	STATE	PROJECT	8
2	OHIO		10

SEN. -224-(0.00)-(1.14-9.26)
R/W PLANS

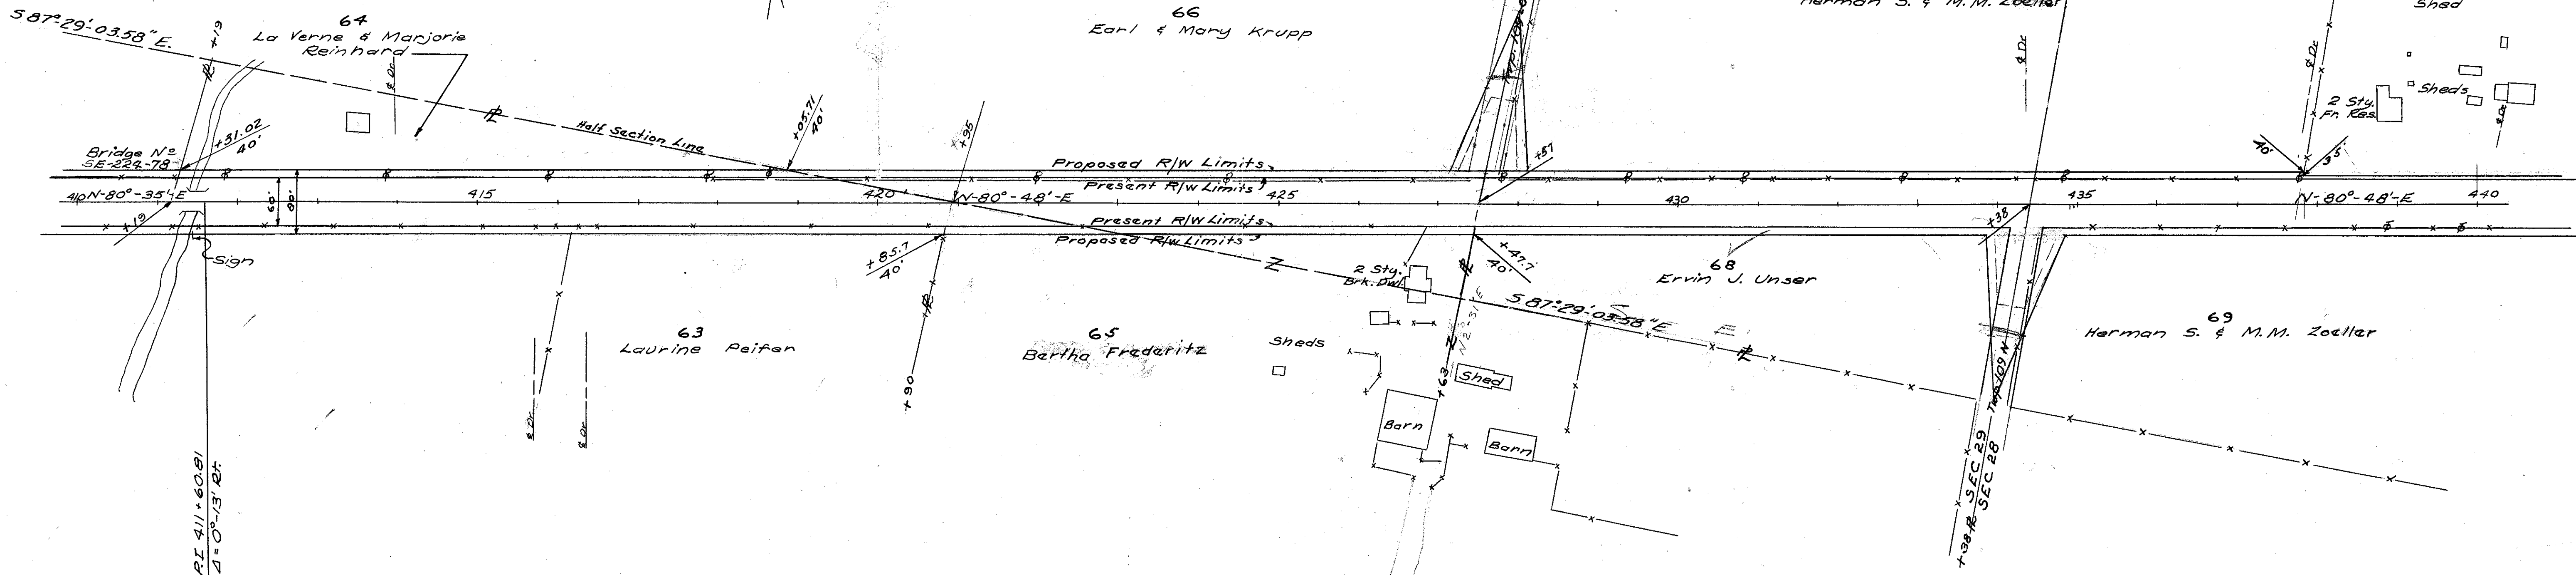

SEC 29 HOPEWELL TWP T2N R14E
SEC 28 HOPEWELL TWP T2N R14E

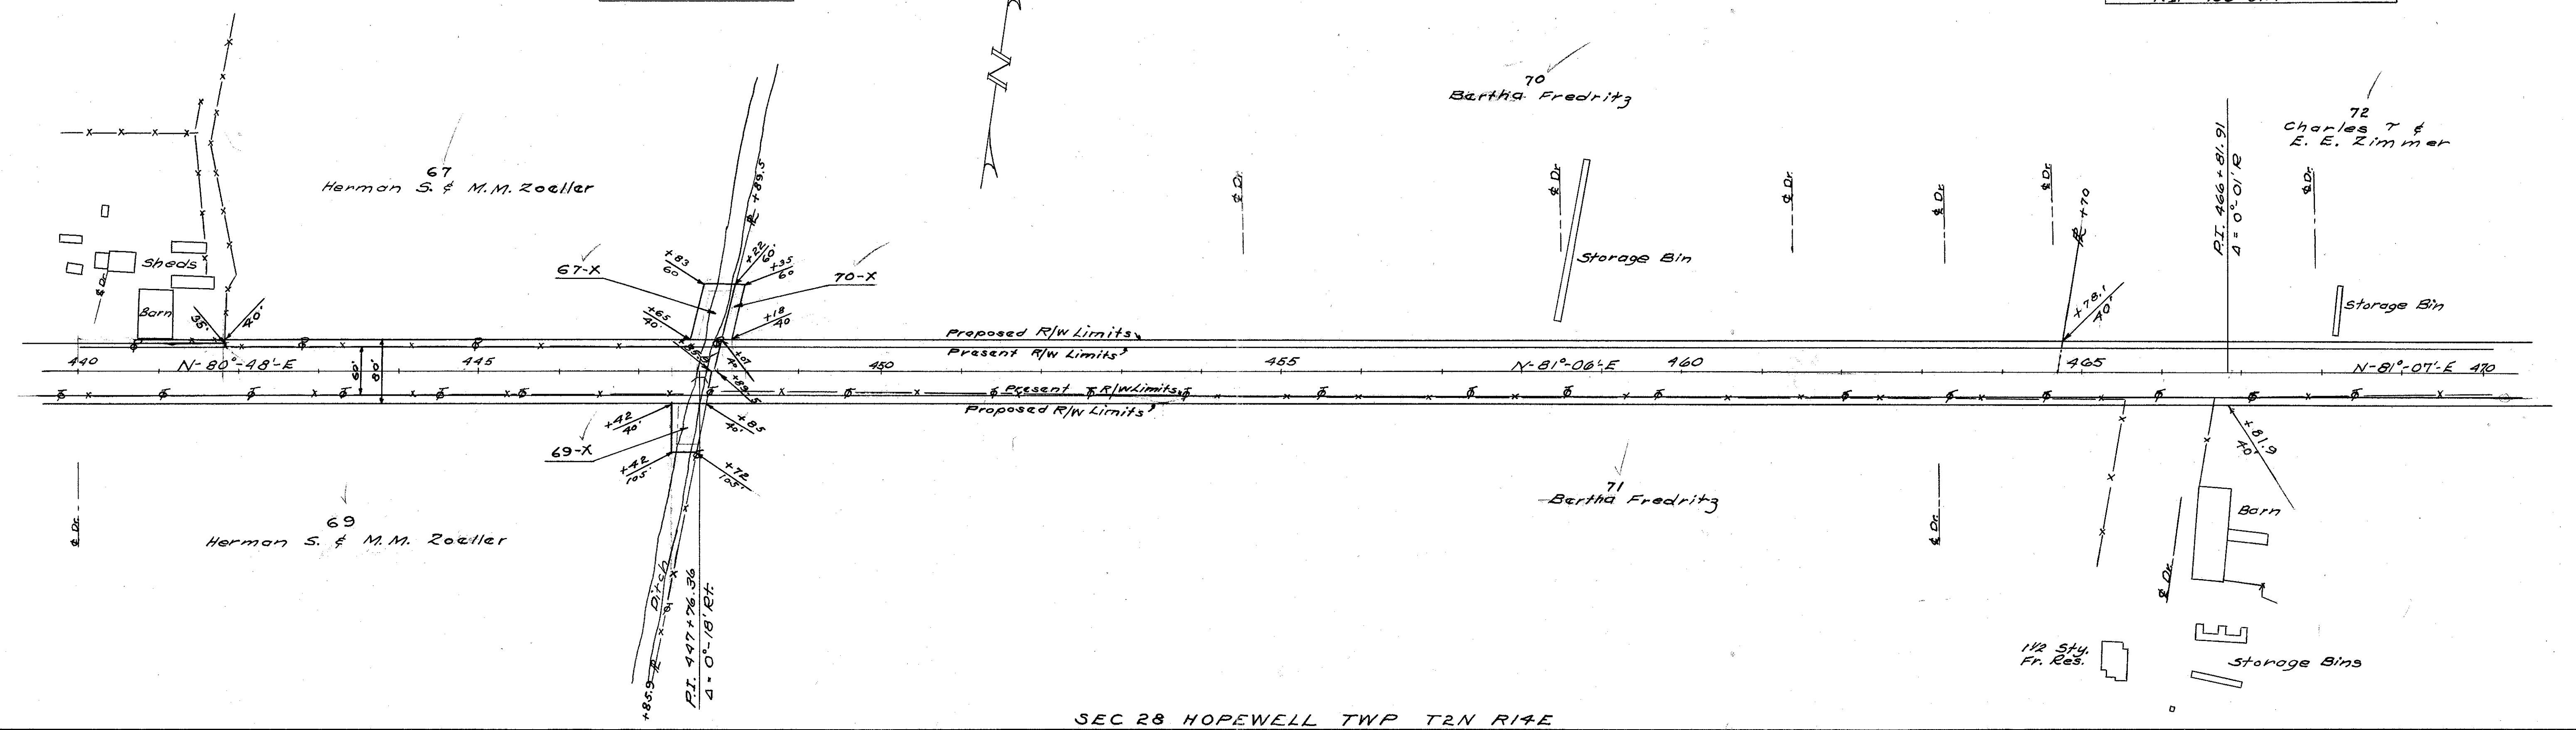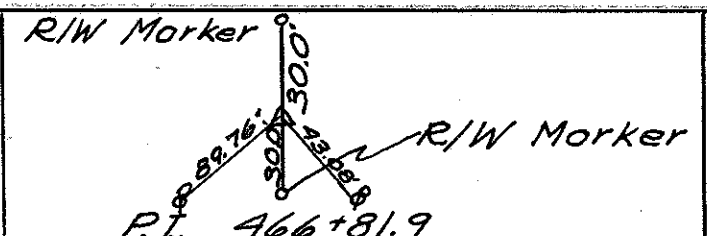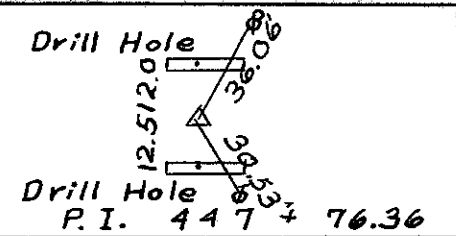

SEC 28 HOPEWELL TWP T2N R14E


SEC 28 HOPEWELL T2N R14E

SEC 27 HOPEWELL T2N R14E

FED. NO. DIVISION	STATE	PROJECT	9
2	OHIO		10

SEN-224-(0.00)-(1.14-9.26)
R/W PLAN


5/21/07
July 14/07

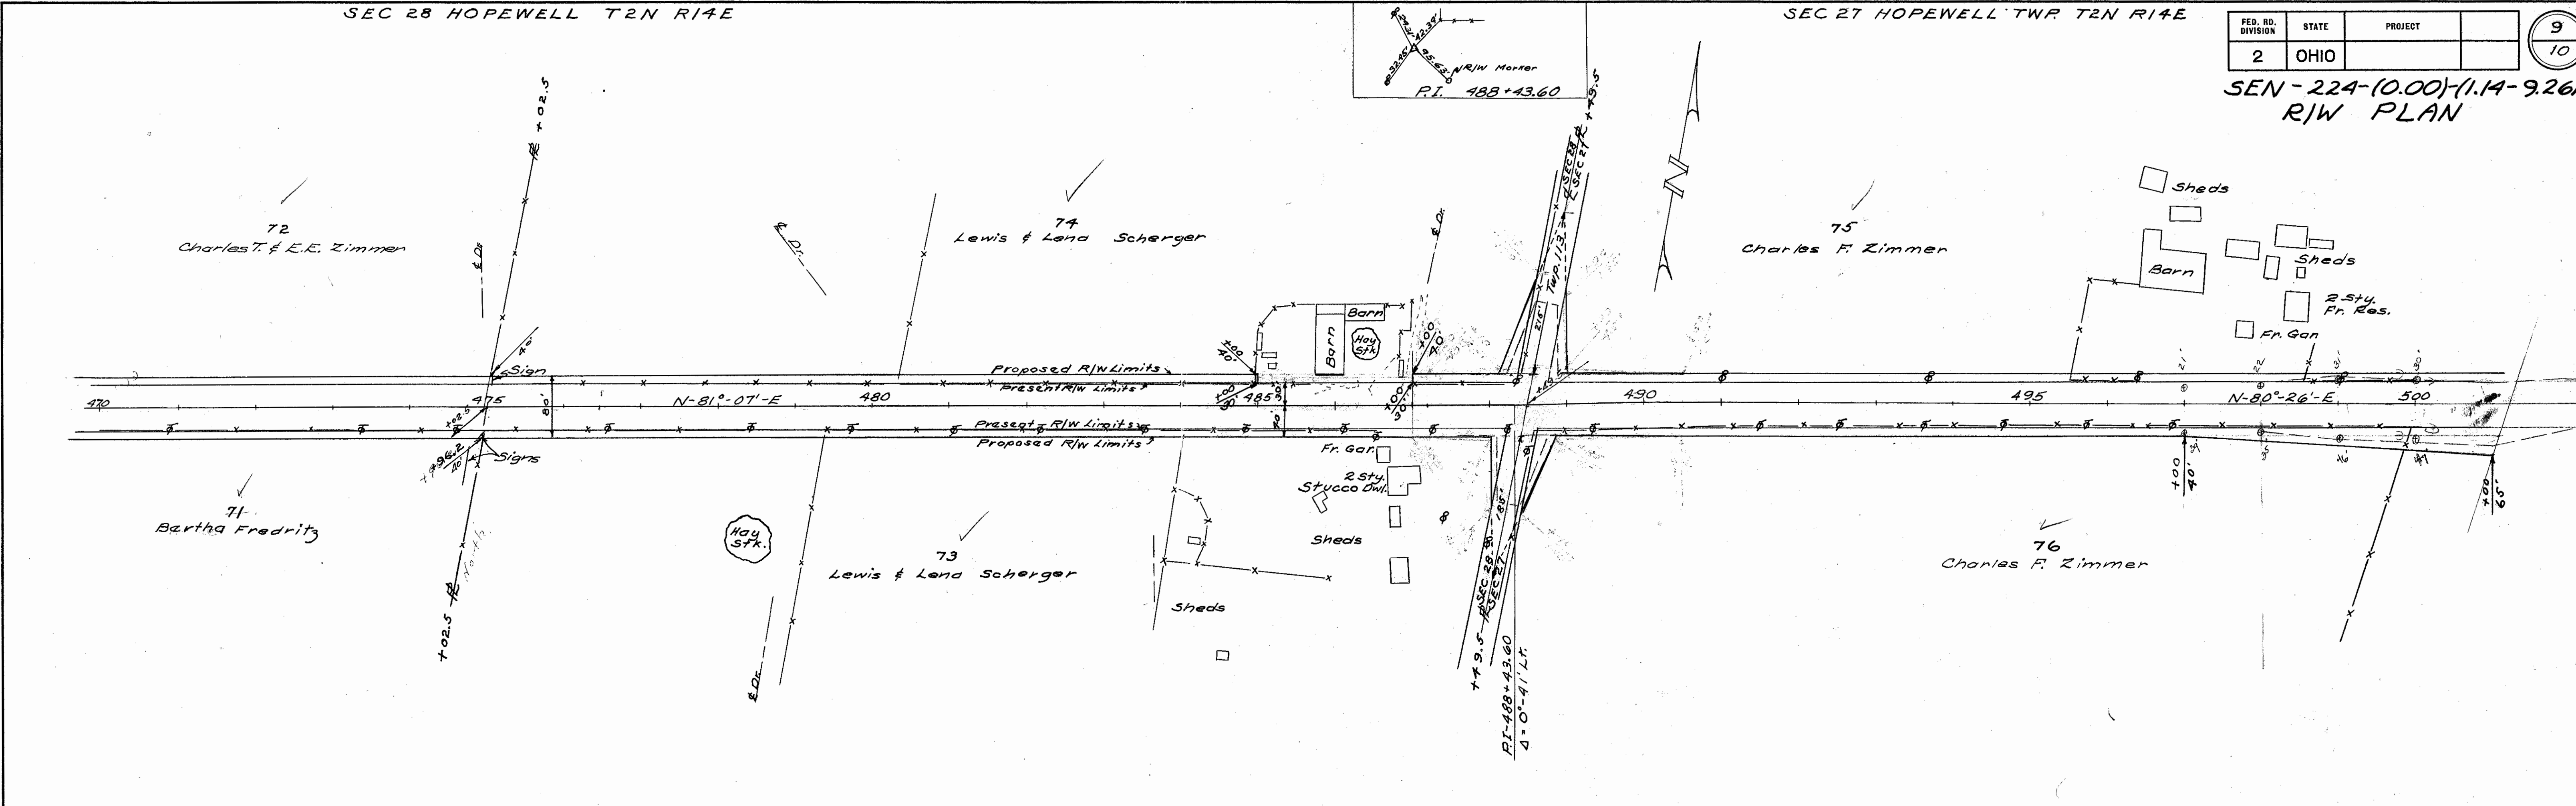

SEC 28 HOPEWELL TWP T2N R14E

SEC 27 HOPEWELL TWP T2N R14E

SEC 27 HOPEWELL TWP T2N R14E

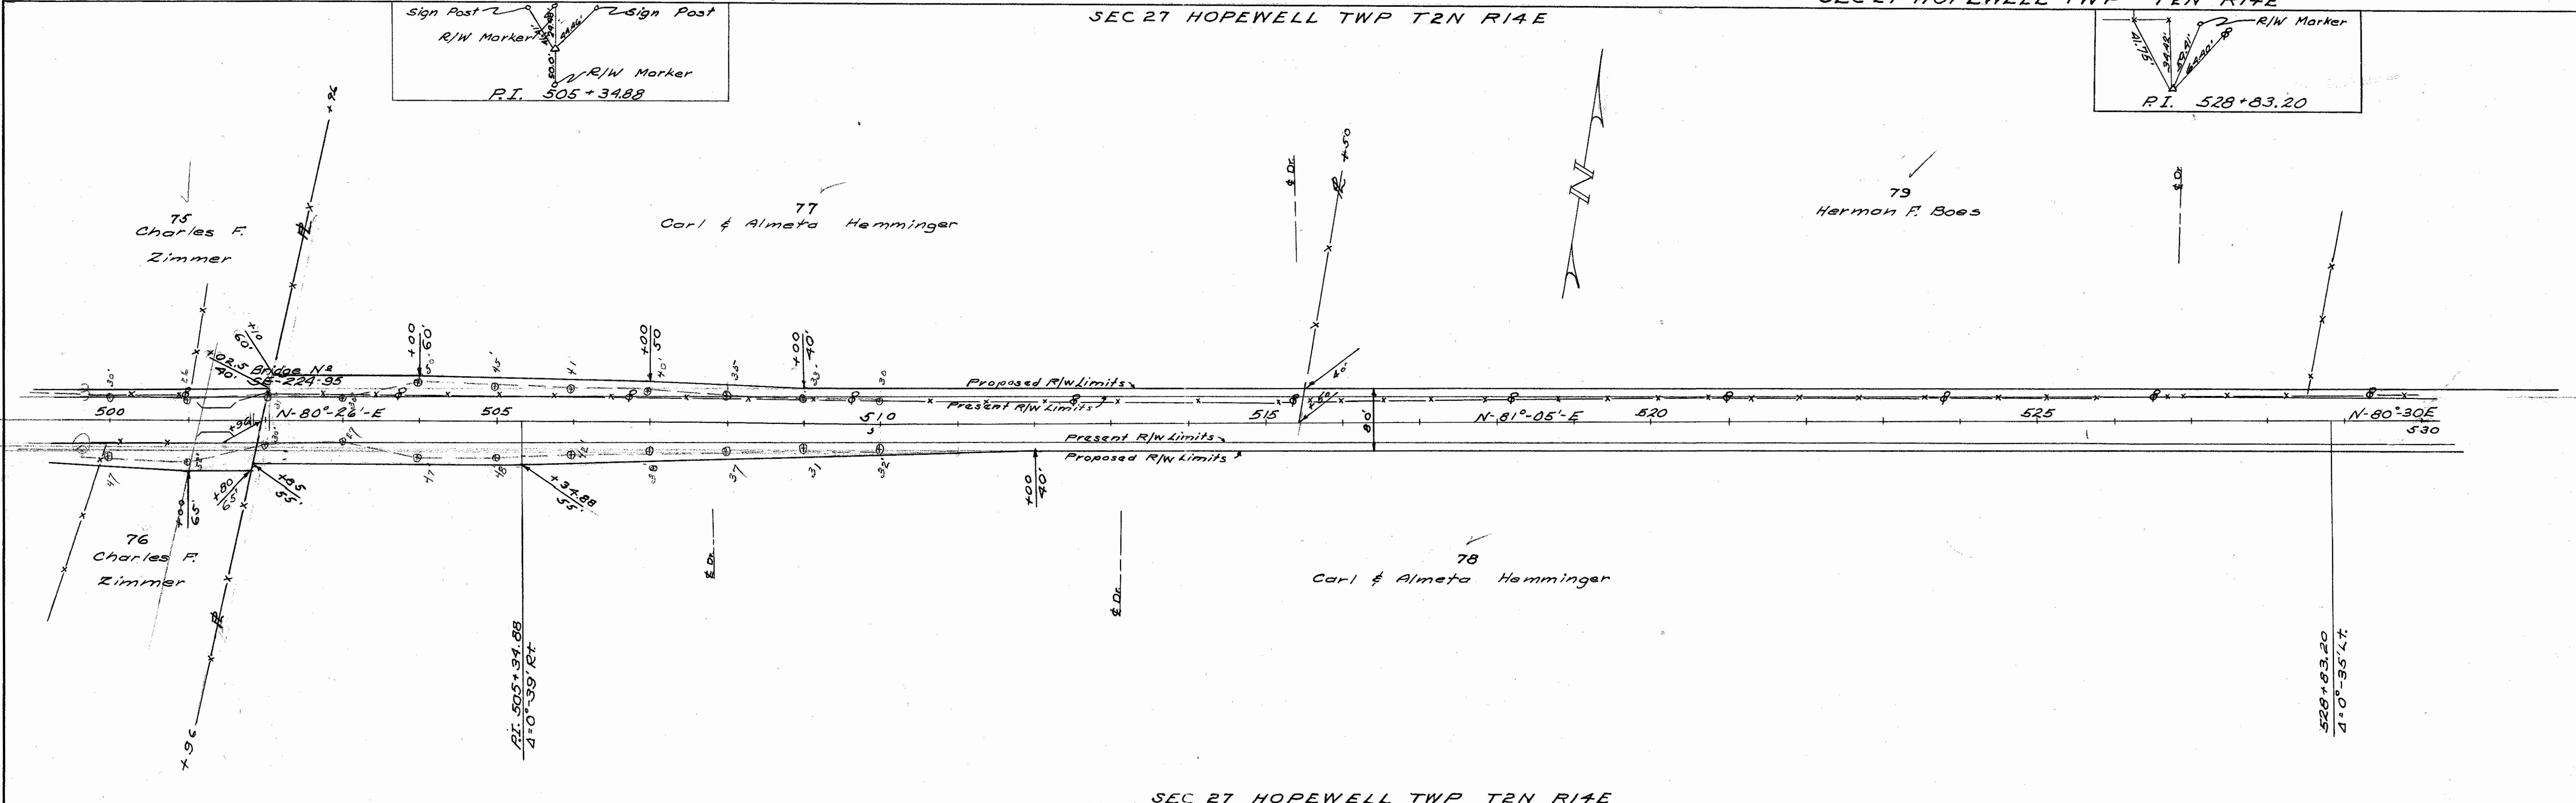


SEC 27 HOPEWELL TWP T2N R14E

SEC 27 HOPEWELL TWP T2N R14E

SEC. 26

FED. RD. DIVISION	STATE	PROJECT	10 10
2	OHIO		

SEN-224(0.00)-(1.14-9.26)
R/W PLAN

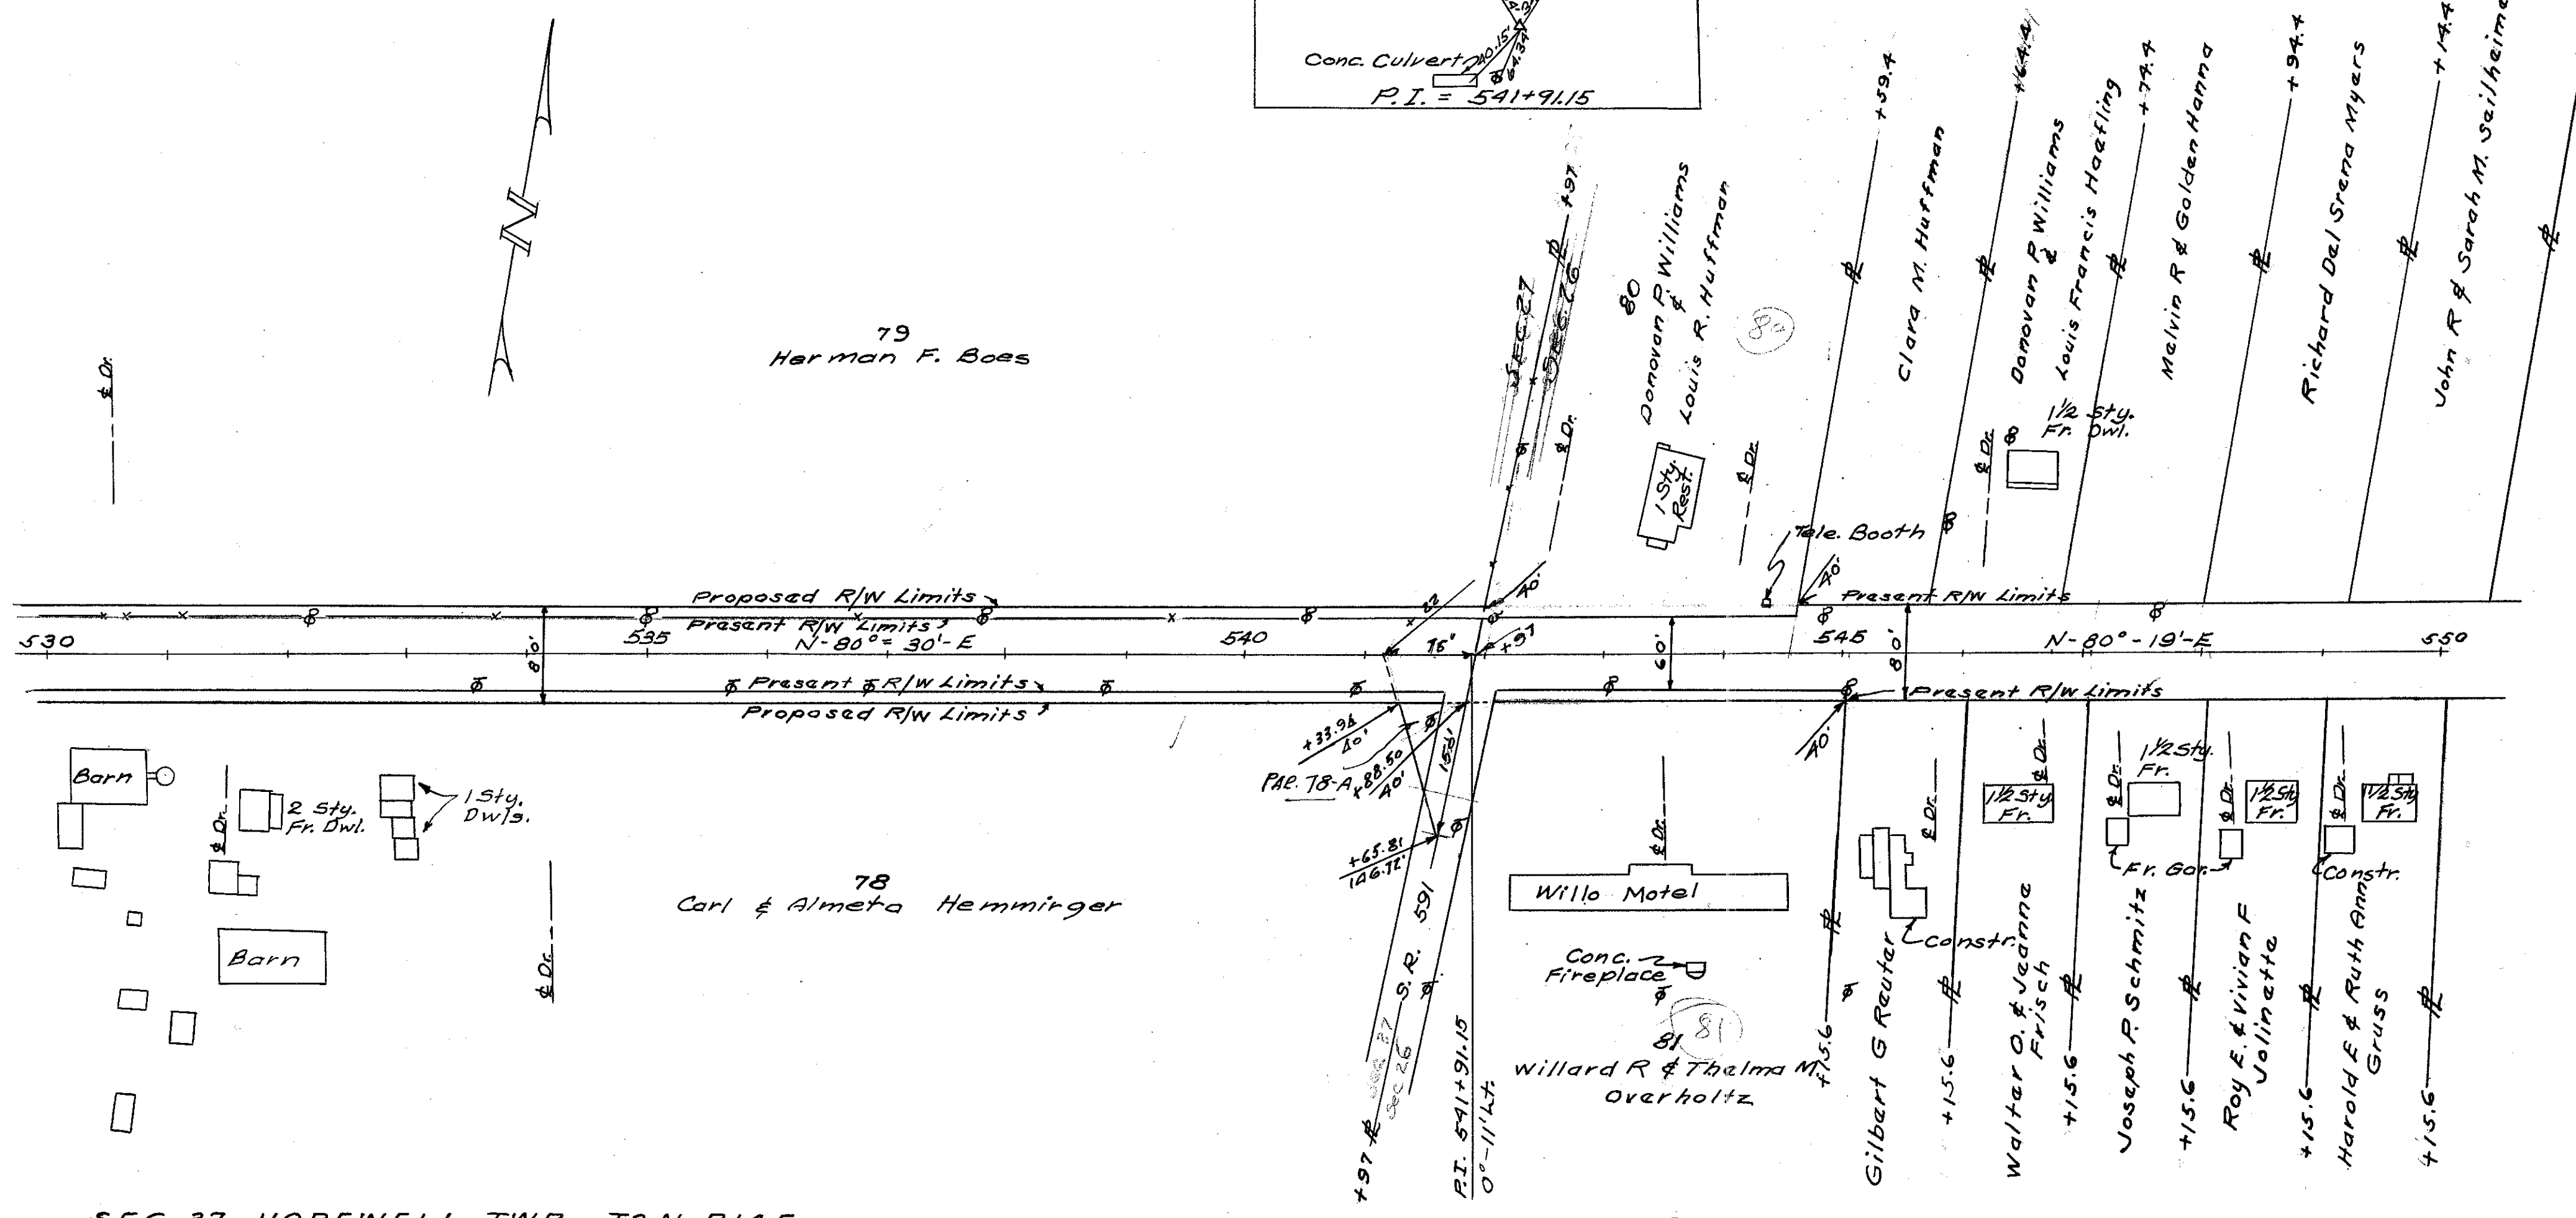

SEC 27 HOPEWELL TWP T2N R14E

SEC. 26