
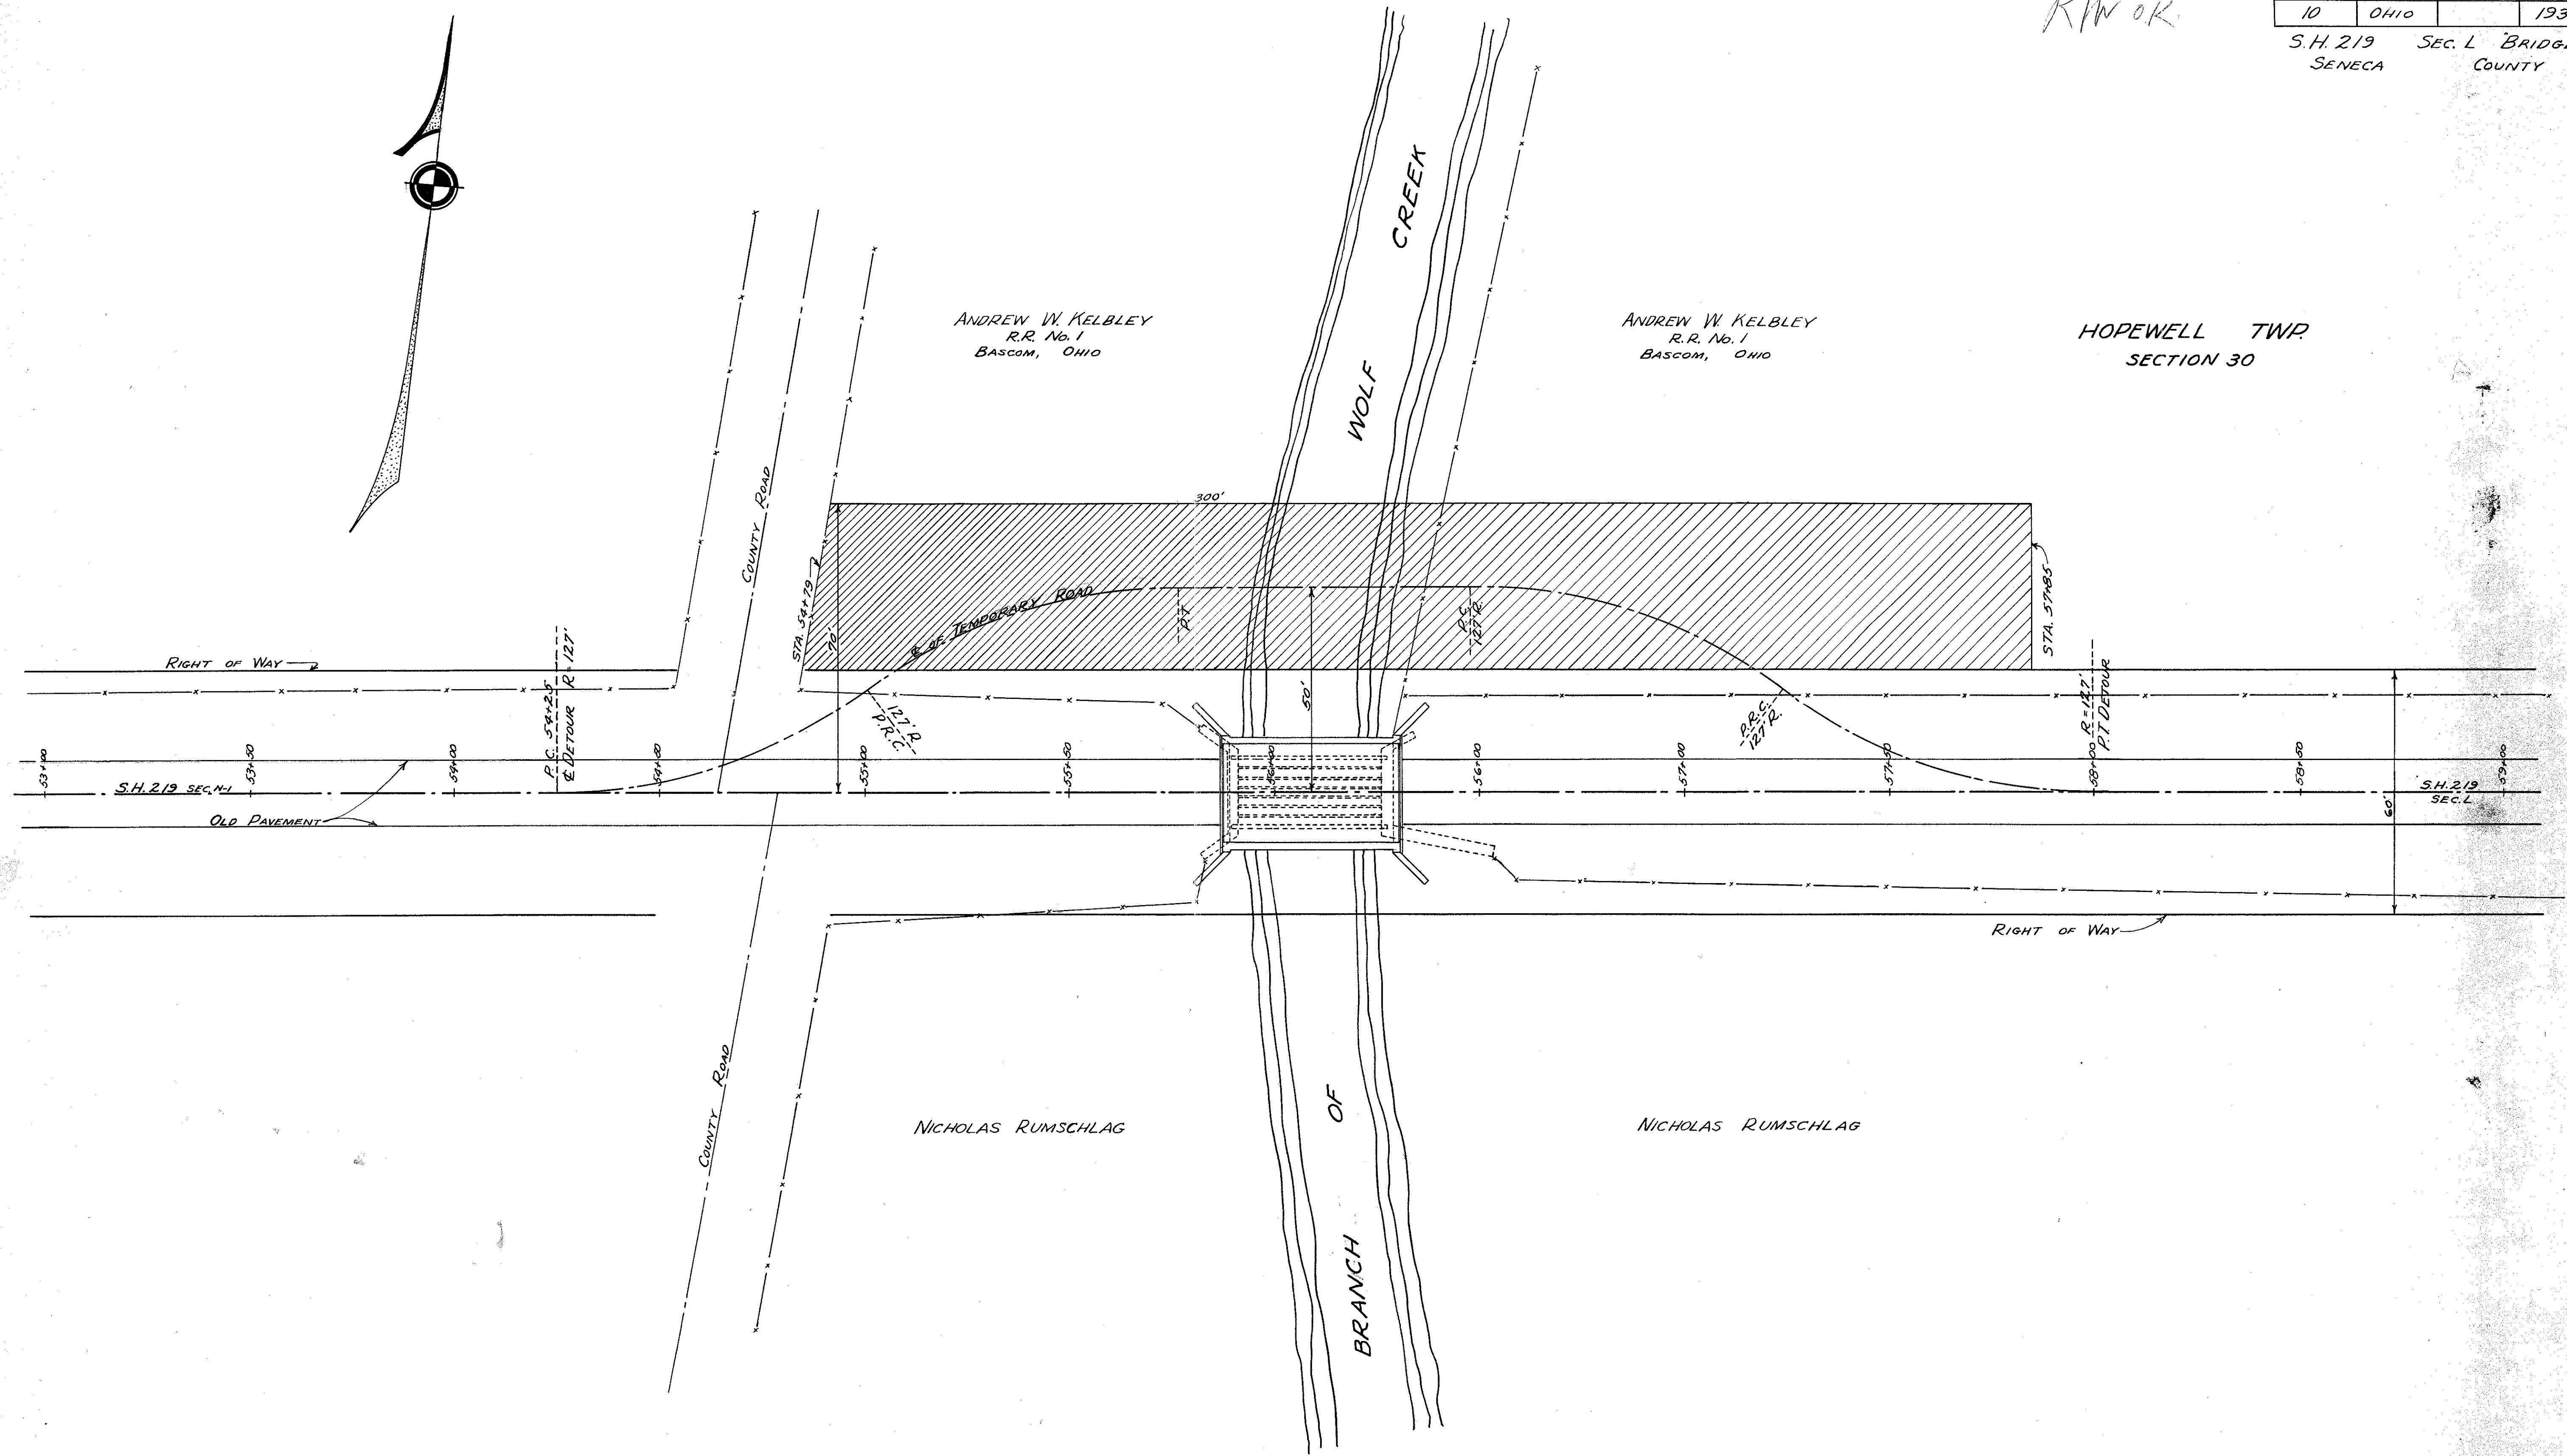


FED. AID DIST. No.	STATE	FED. AID PROJ. No.	FISCAL YEAR
10	OHIO		1931

S.H. 219 SEC. L "BRIDGE"  
SENECA COUNTY

R/W OK

Revised July 1997

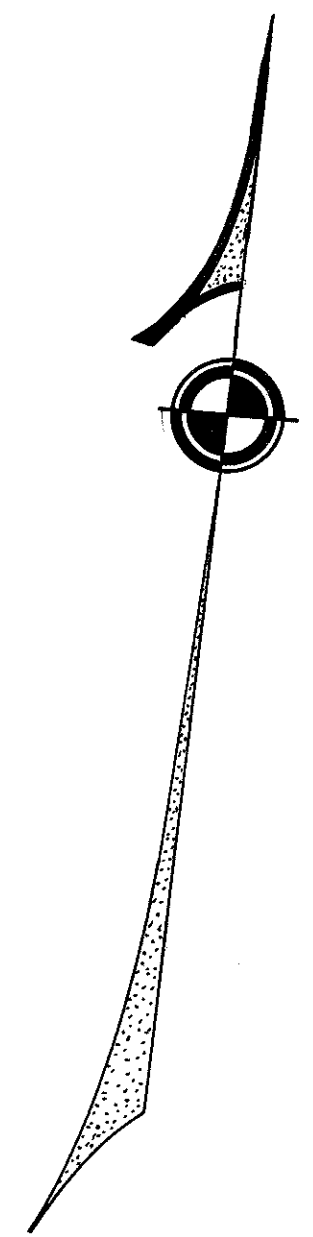

6-9  
#4  
#4  
#4