


FOR ANY QUESTIONS PLEASE CONTACT ODOT DISTRICT 2 REAL ESTATE AT 419-353-8131

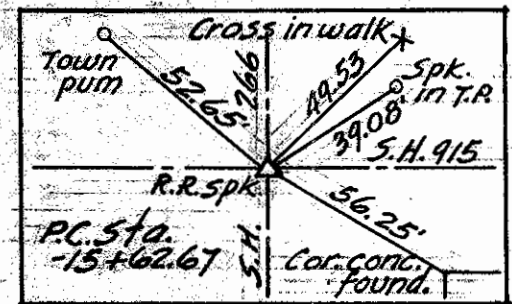

ORIGINAL PLAT

SEC. 4 T-1-S R-14-E TYMOCHTEE TWP  
VILLAGE OF M<sup>C</sup>CUTCHENVILLE  
ARNOLD'S ADDN.



SEC. 33 T-1-N R-14-E SENECA TWP

WYANDOT COUNTY SEC. D  
SENECA COUNTY SEC. C  
S.H. 915  
& NEW RIEGEL (PT)  
R/W PLANS



Date: 6/2/14  
Revised  
LENGTH OF PROJECT:

Drawn By: HH

1  
5

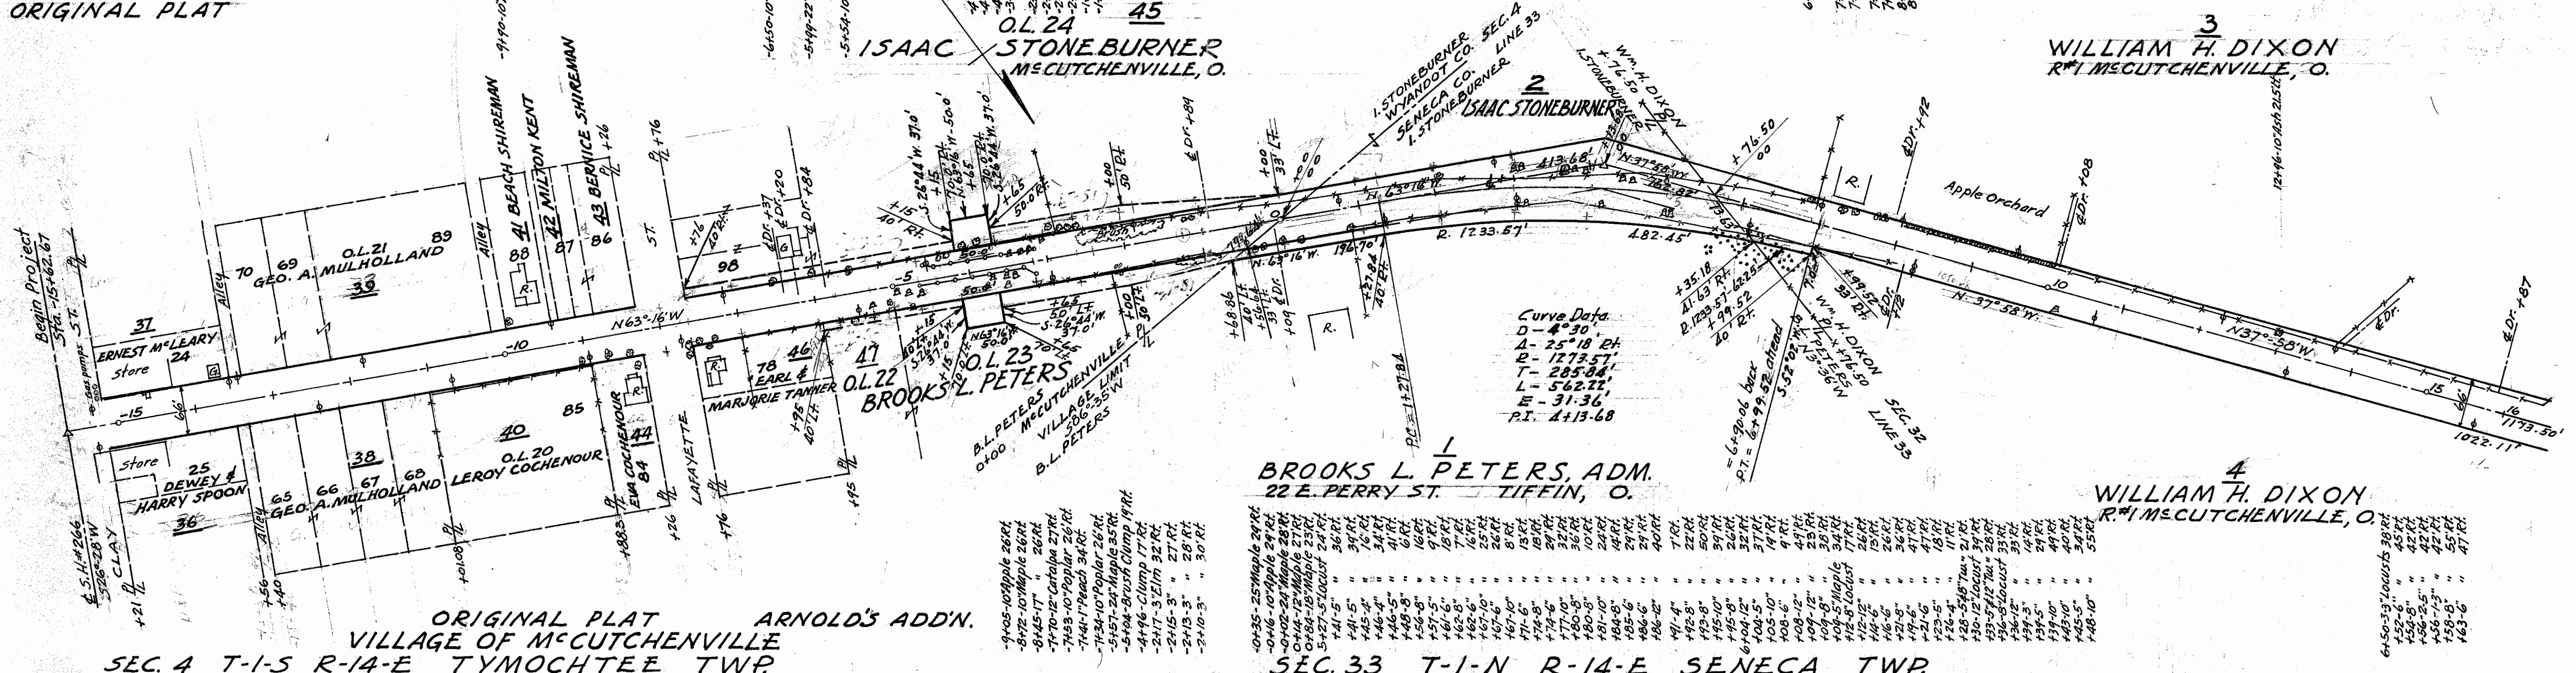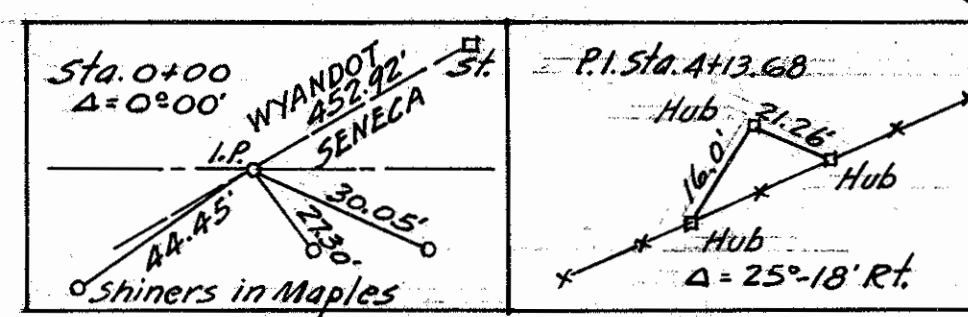

SEC. 32 T-1-N R-14-E SENECA TWP

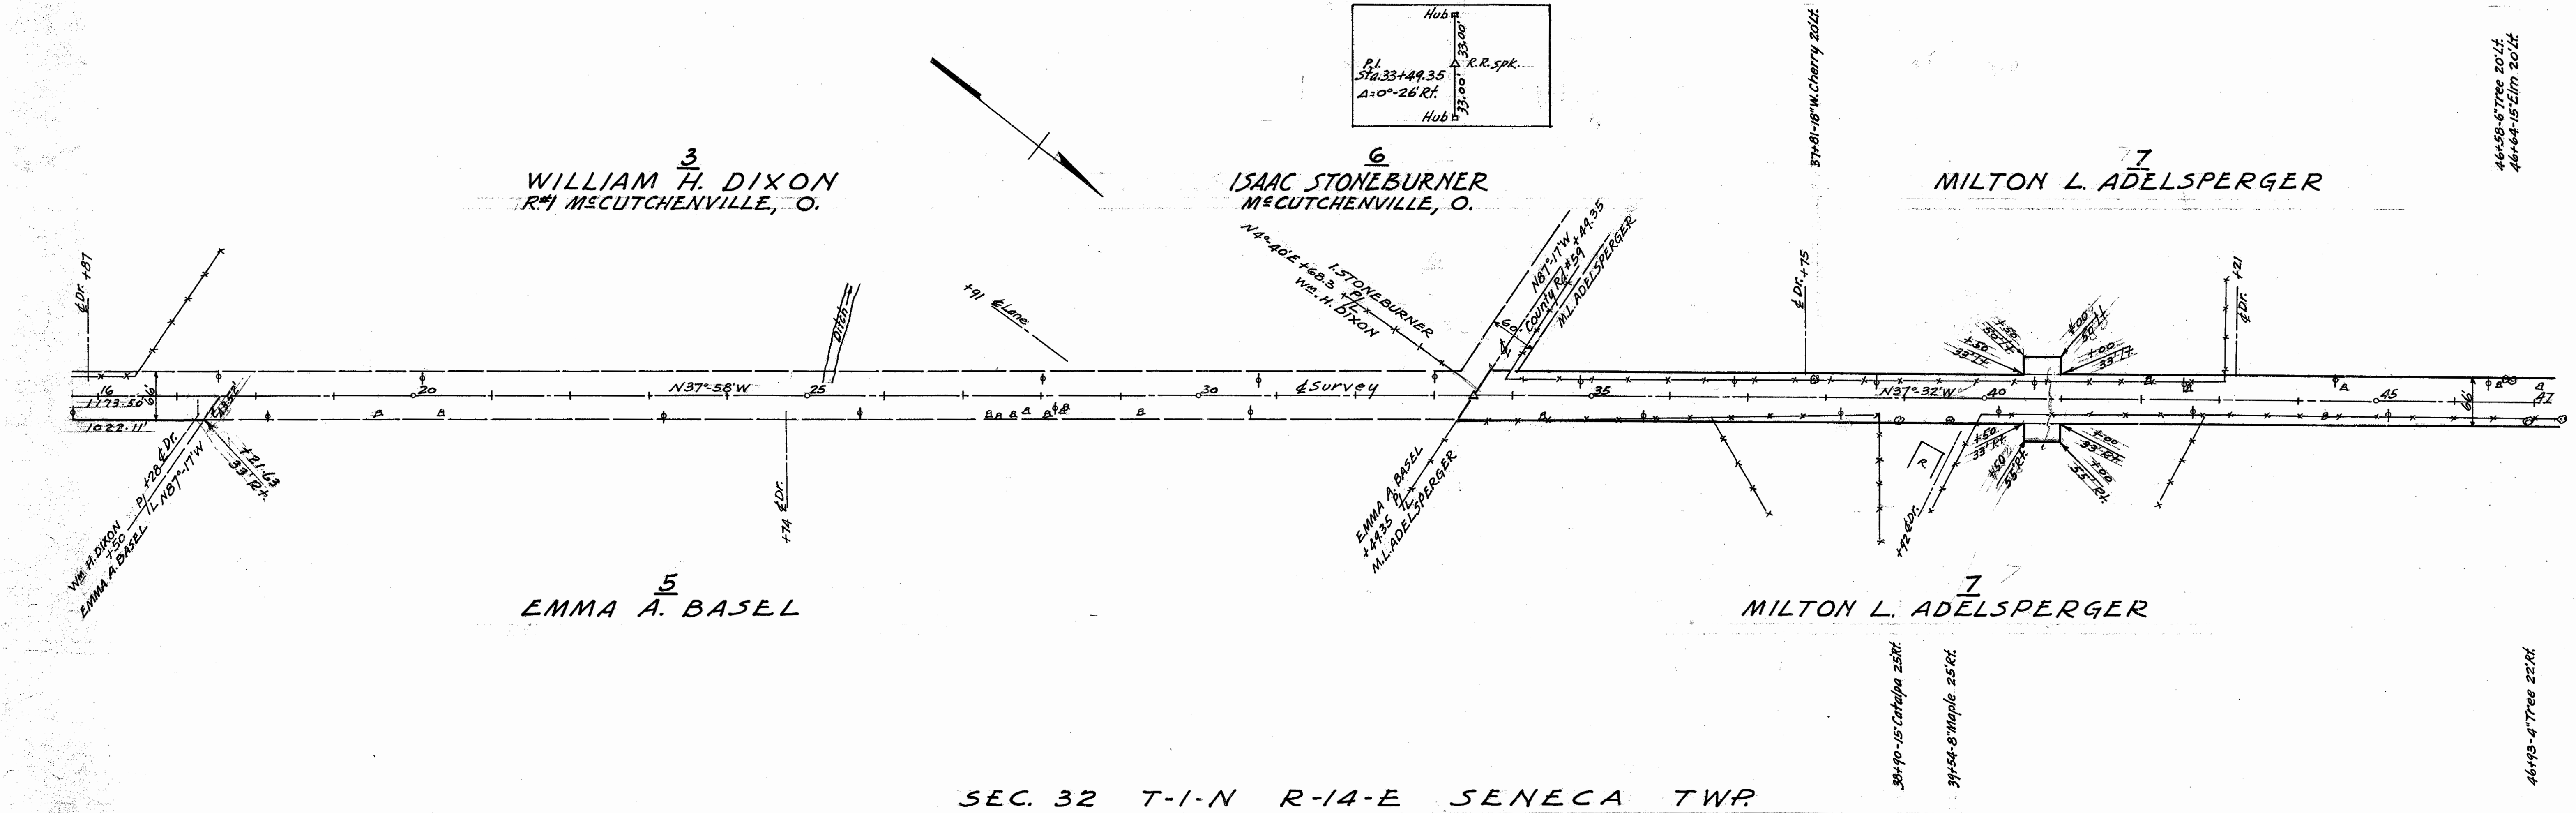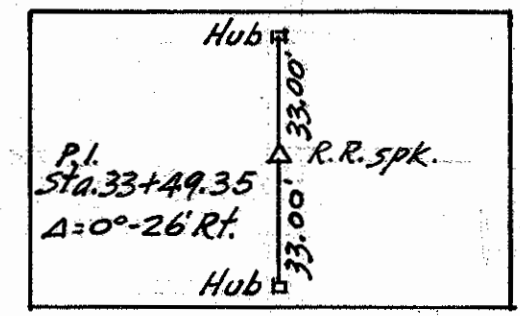


SEC. 32 T-1-N R-14-E SENECA TWP

R6578 #1 G-34

G-34

**WYANDOT COUNTY SEC. D SENECA COUNTY SEC. C S.H. 915 & NEW RIEGEL (PT) R/W PLANS**

Date: 6/2/11 Drawn By: HH  
 Revised: Length of Project:  
 2  
 5

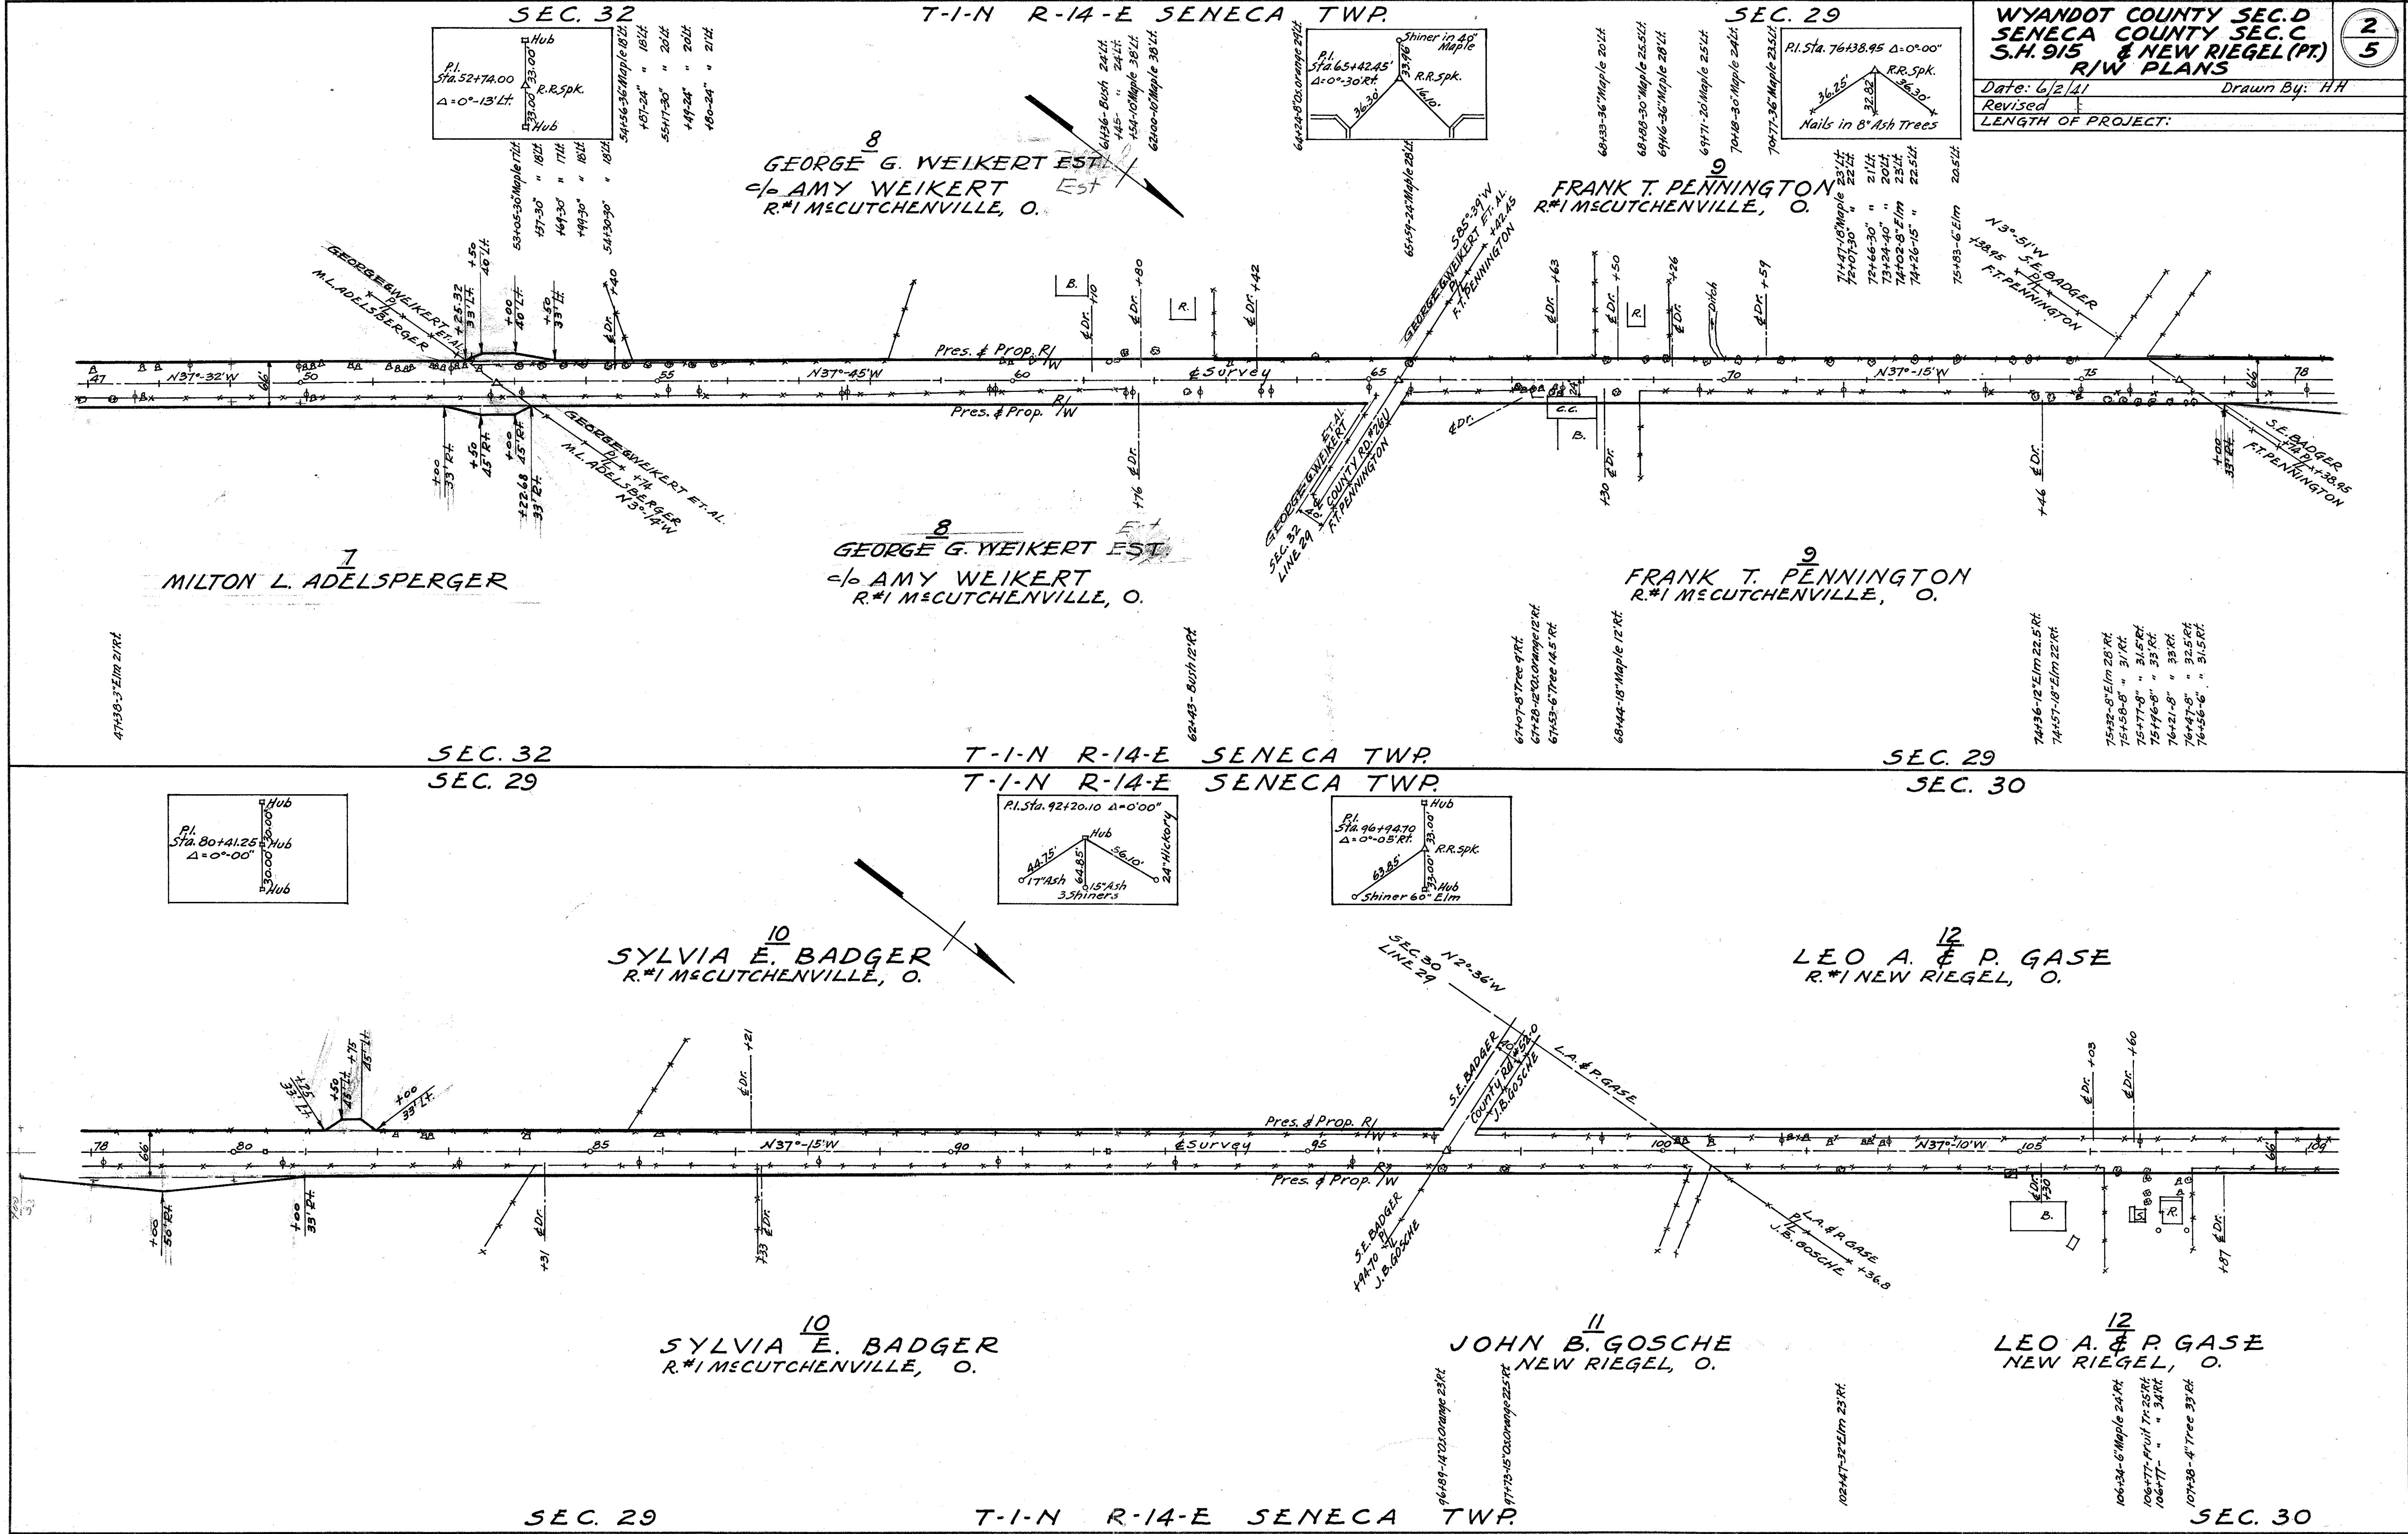

1 MILTON L. ADELSPERGER

8 GEORGE G. WEIKERT EST  
c/o AMY WEIKERT  
R.#1 M'ECUTCHENVILLE, O.

9 FRANK T. PENNINGTON  
R.#1 M'ECUTCHENVILLE, O.

8 GEORGE G. WEIKERT EST  
c/o AMY WEIKERT  
R.#1 M'ECUTCHENVILLE, O.

9 FRANK T. PENNINGTON  
R.#1 M'ECUTCHENVILLE, O.

10 SYLVIA E. BADGER  
R.#1 M'ECUTCHENVILLE, O.


12 LEO A. & P. GASE  
R.#1 NEW RIEGEL, O.

10 SYLVIA E. BADGER  
R.#1 M'ECUTCHENVILLE, O.

11 JOHN B. GOSCHE  
NEW RIEGEL, O.

12 LEO A. & P. GASE  
NEW RIEGEL, O.

FOR ANY QUESTIONS PLEASE CONTACT ODOT DISTRICT 2 REAL ESTATE AT 419-363-8131

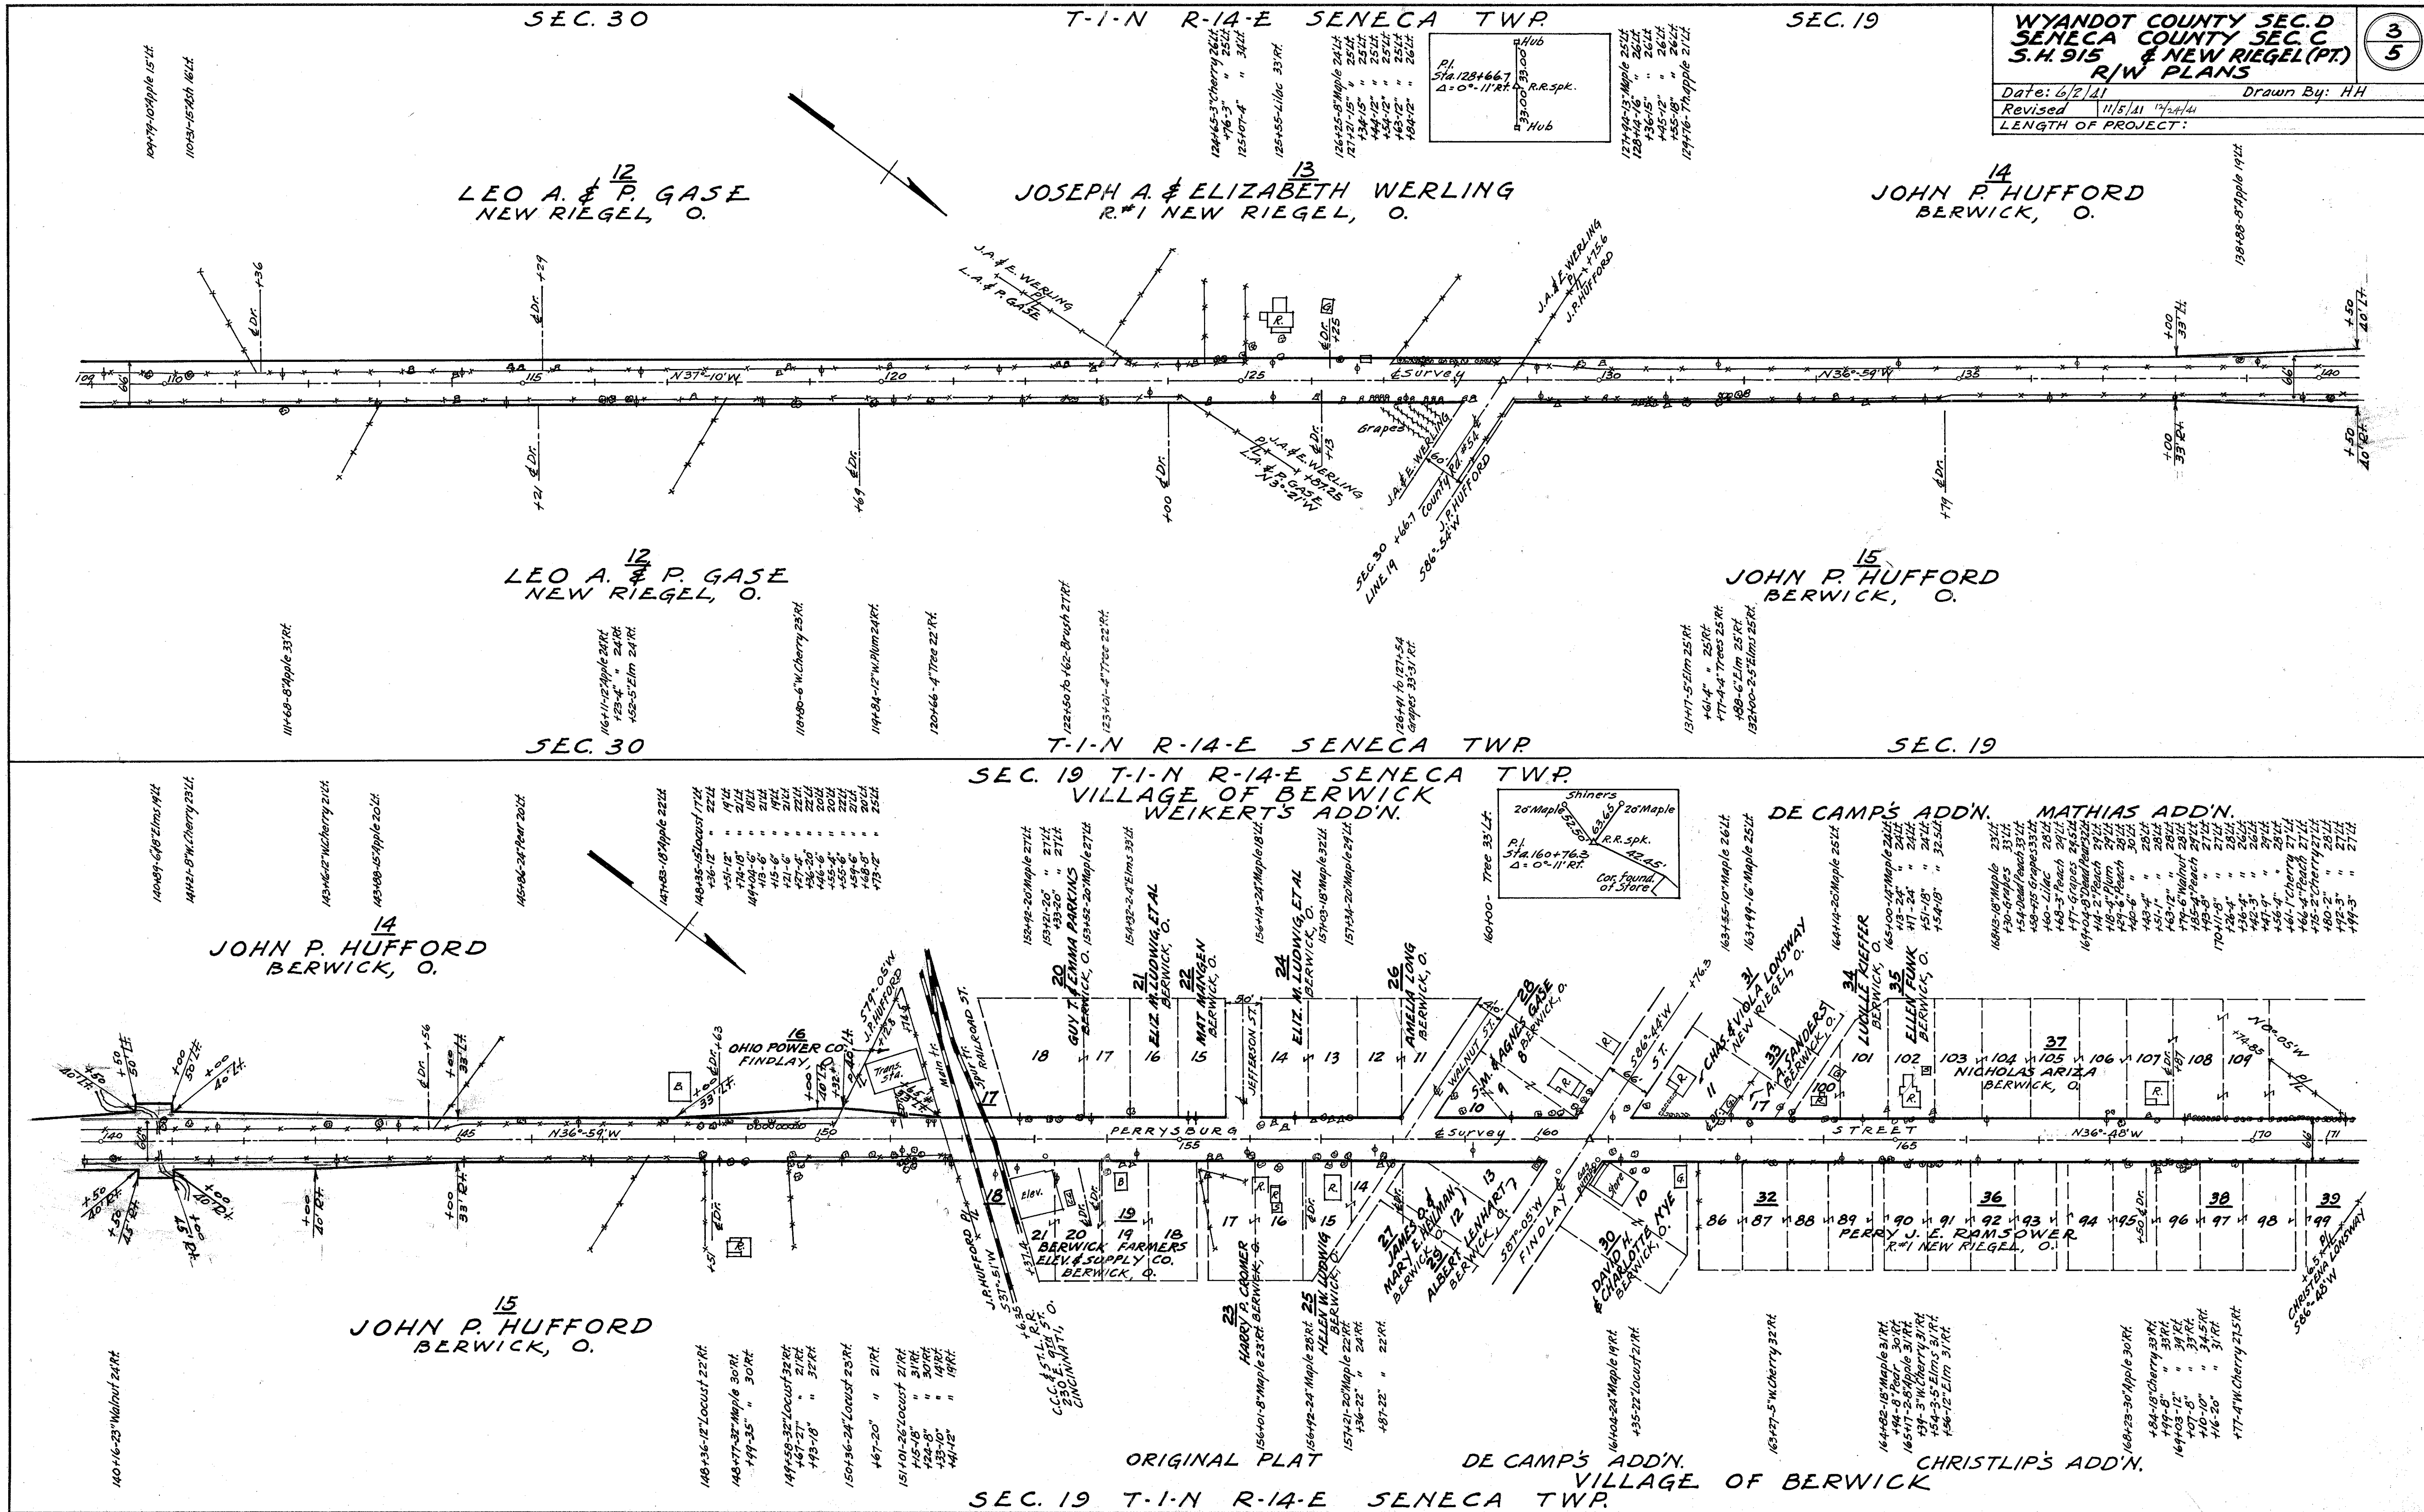

**WYANDOT COUNTY SEC. D**  
**SENECA COUNTY SEC. C**  
**S.H. 915 & NEW RIEGEL (PT.)**  
**R/W PLANS**

Date: 6/7/11 Drawn By: HH  
 Revised: 11/5/11  
 LENGTH OF PROJECT:

3  
5

ORIGINAL PLAT DE CAMPS ADD'N. VILLAGE OF BERWICK  
SEC. 19 T-1-N R-14-E SENECA TWP.



