


SENECA COUNTY
S.H. 915 SEC. A
R/W PLANS

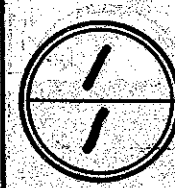


Date: Oct 7, 1940 Drawn By: HH
Revised

SR 587

SEC. 17 LOUDON TWP. T-2-N R-13-E


FRANK COCHARD

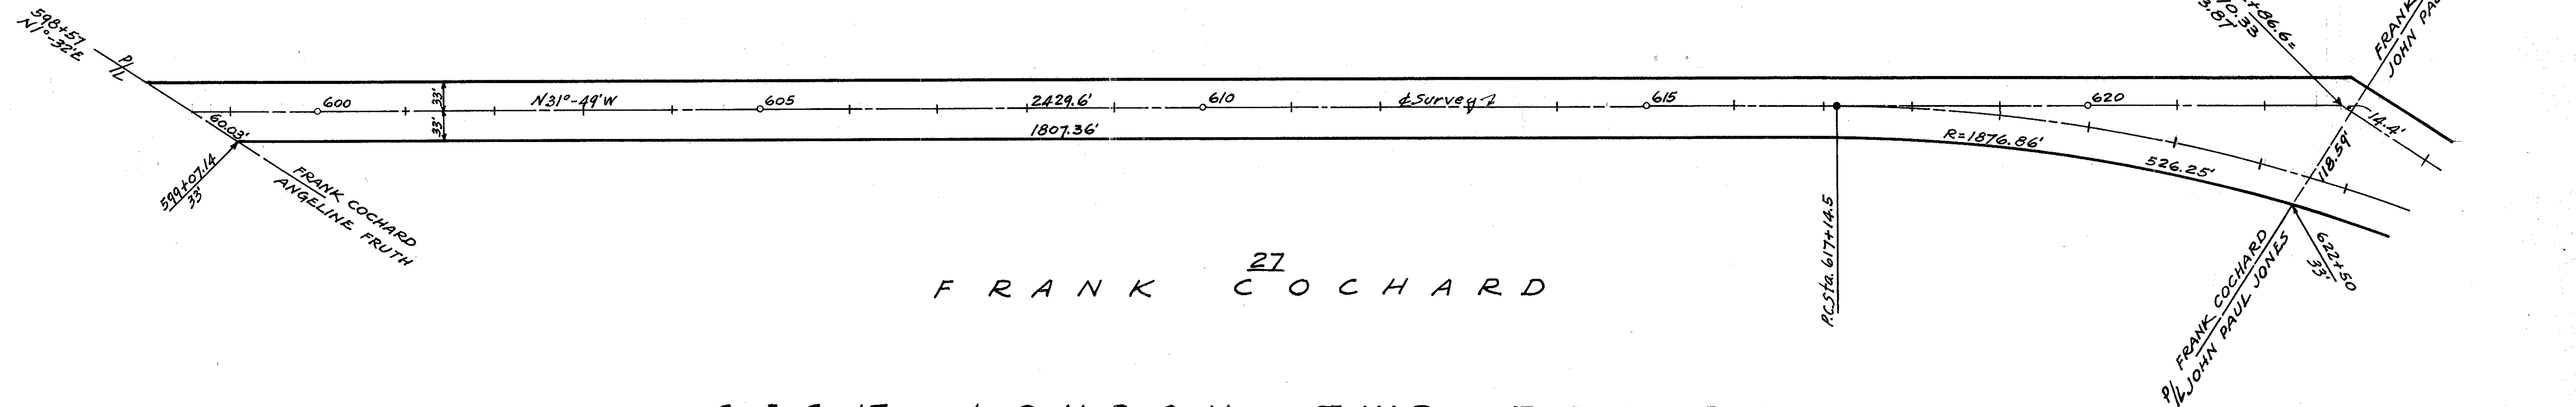

FRANK COCHARD

SEC. 17 LOUDON TWP. T-2-N R-13-E
SEC. 17 LOUDON TWP. T-2-N R-13-E

JOHN PAUL JONES

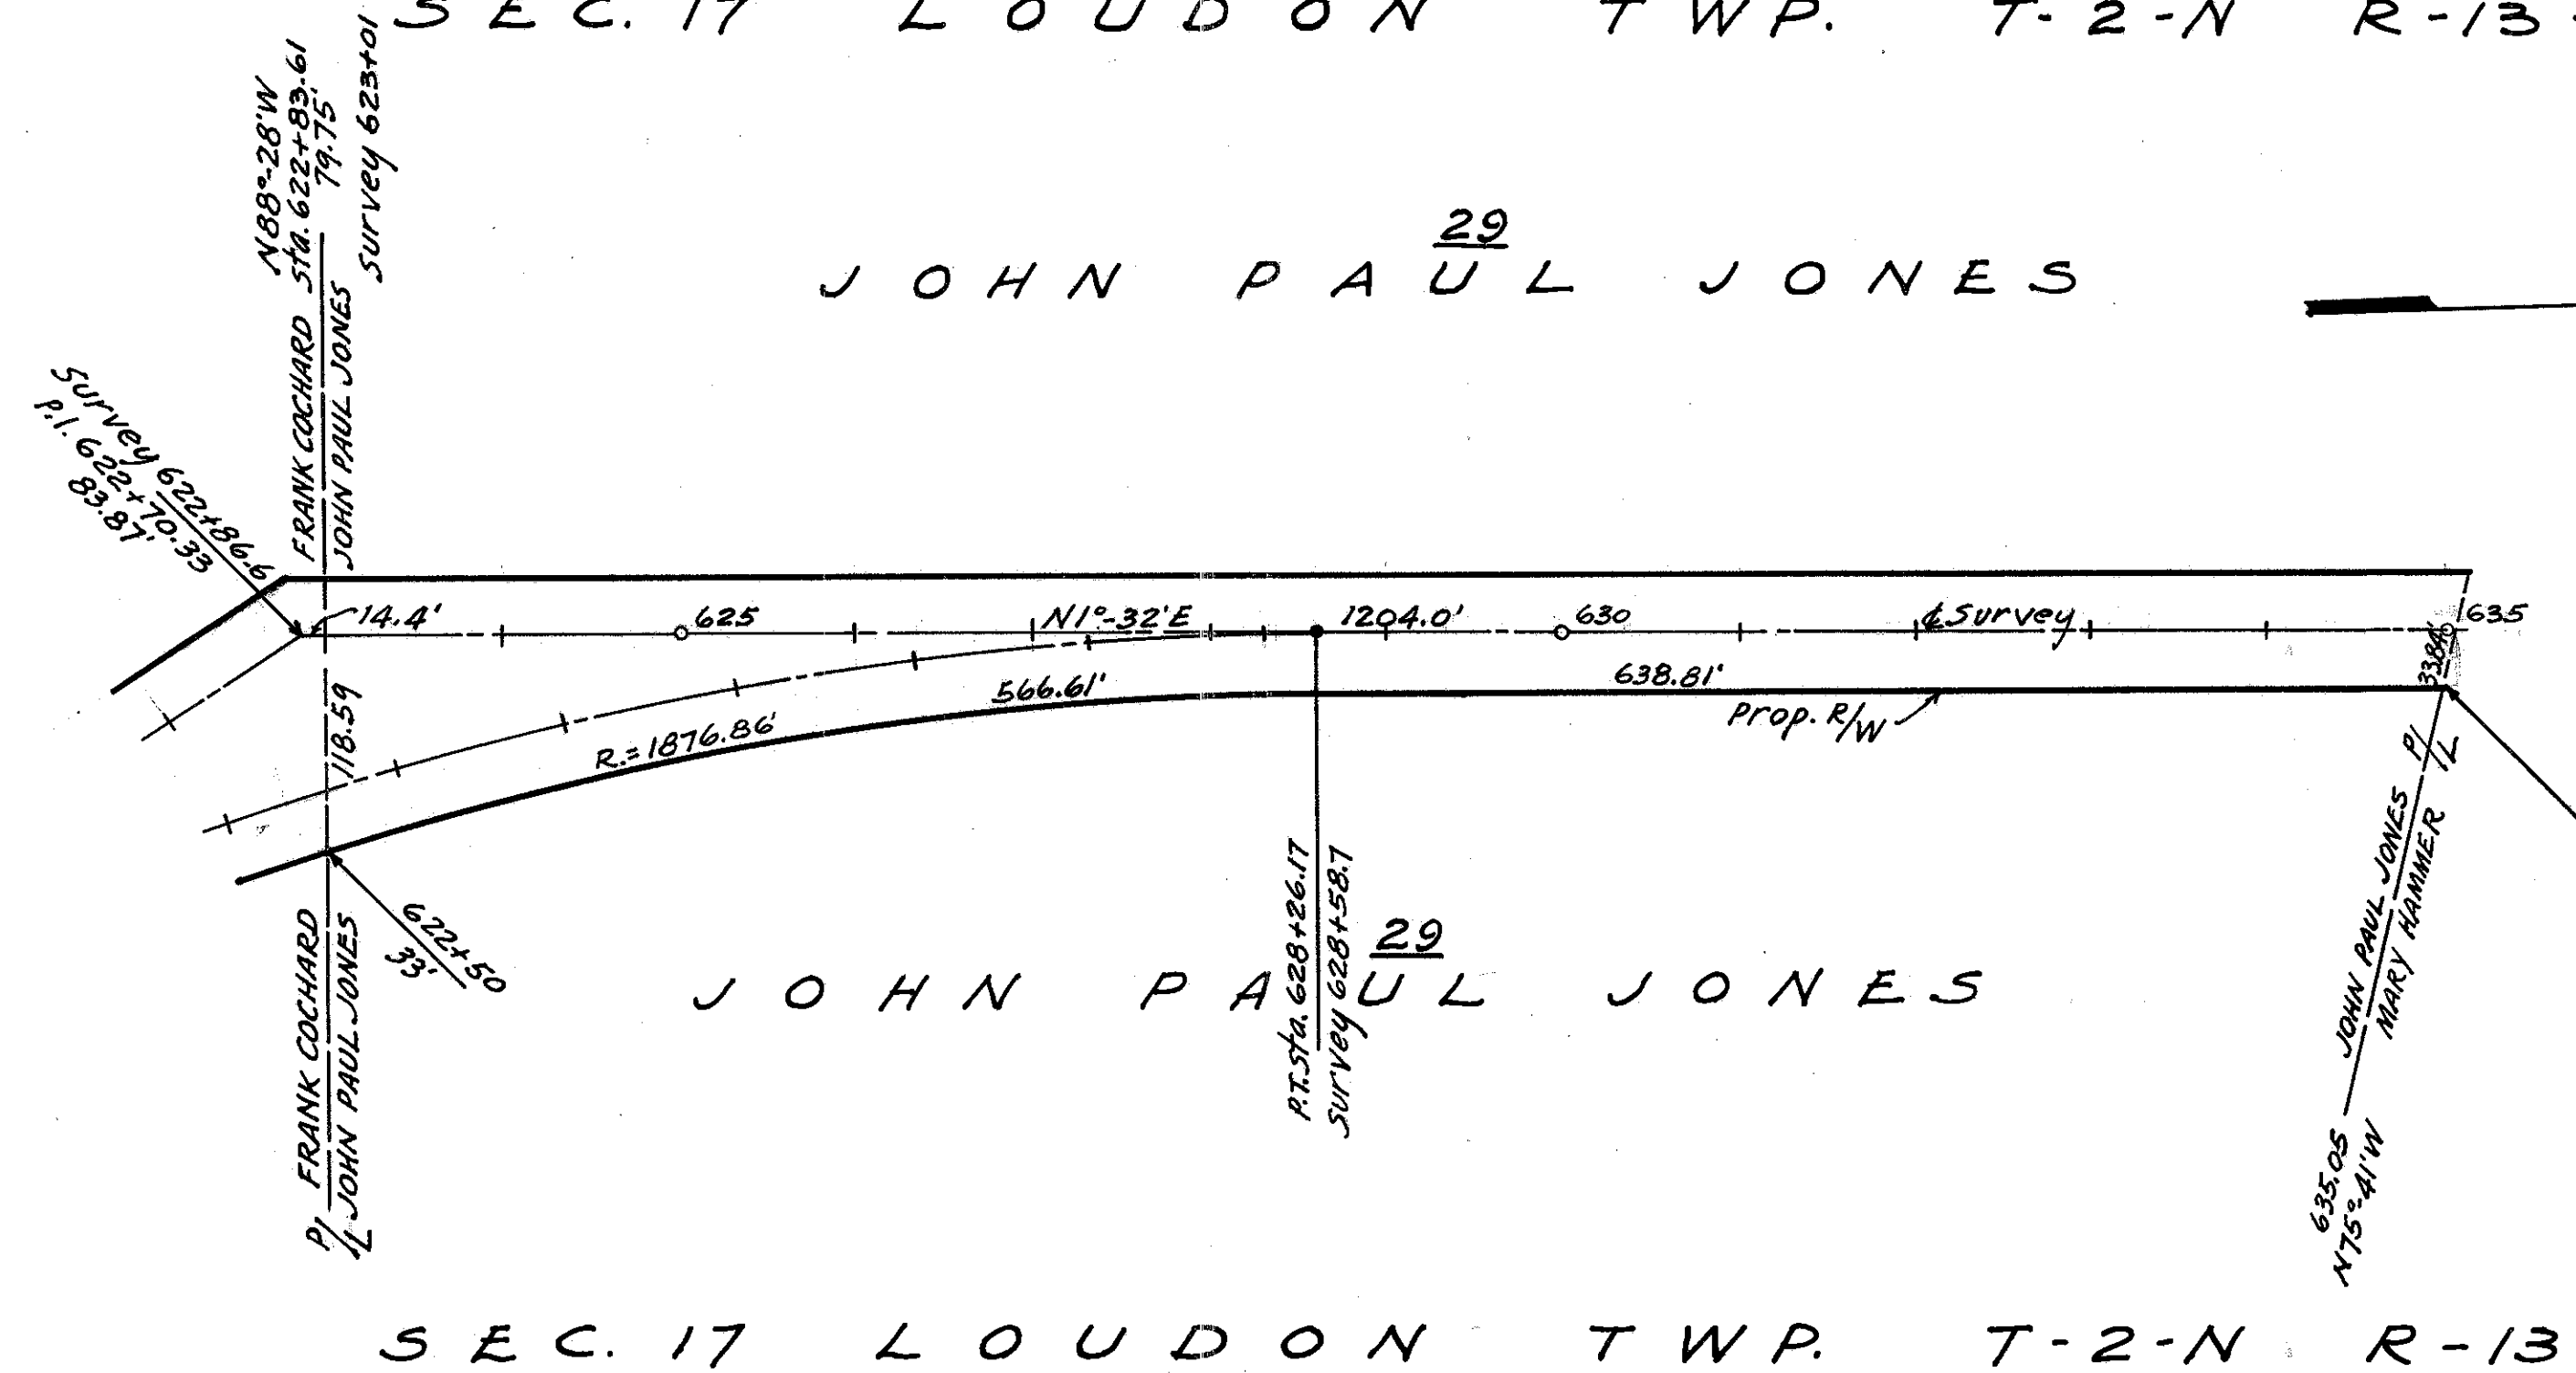

JOHN PAUL JONES

SEC. 17 LOUDON TWP. T-2-N R-13-E


R6578 #4
G-33

PLAT OF R/W
REQUIRED FOR CHANNEL CHANGE

check

SENNECA COUNTY
S.A. 915 SEC. A
W.P.A. JOB N^o 74-101
SR 587

5
MARTIN GREY
FOSTORIA, OHIO

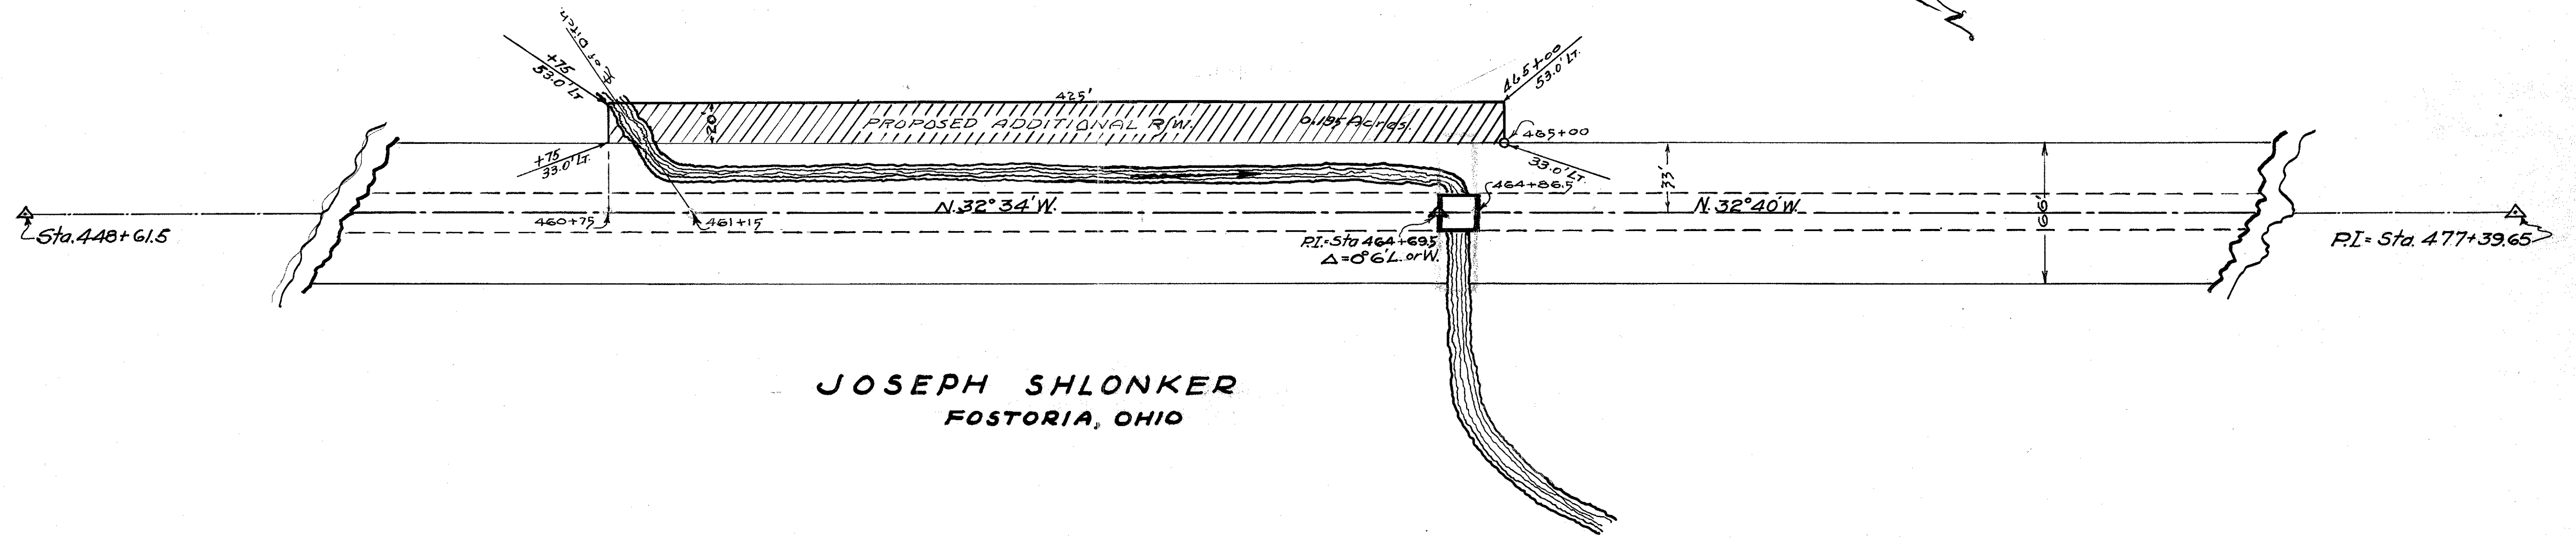

JOSEPH SHLONKER
FOSTORIA, OHIO

LOUDON TWP. SECTION 27 T. 2 N. R. 13 E.