


STATE OF OHIO DEPARTMENT OF TRANSPORTATION

ACQUIRING AGENCY:
STATE OF OHIO

SEN-587-11.33 LOUDON TOWNSHIP SENECA COUNTY RIGHT OF WAY

CONVENTIONAL SIGNS

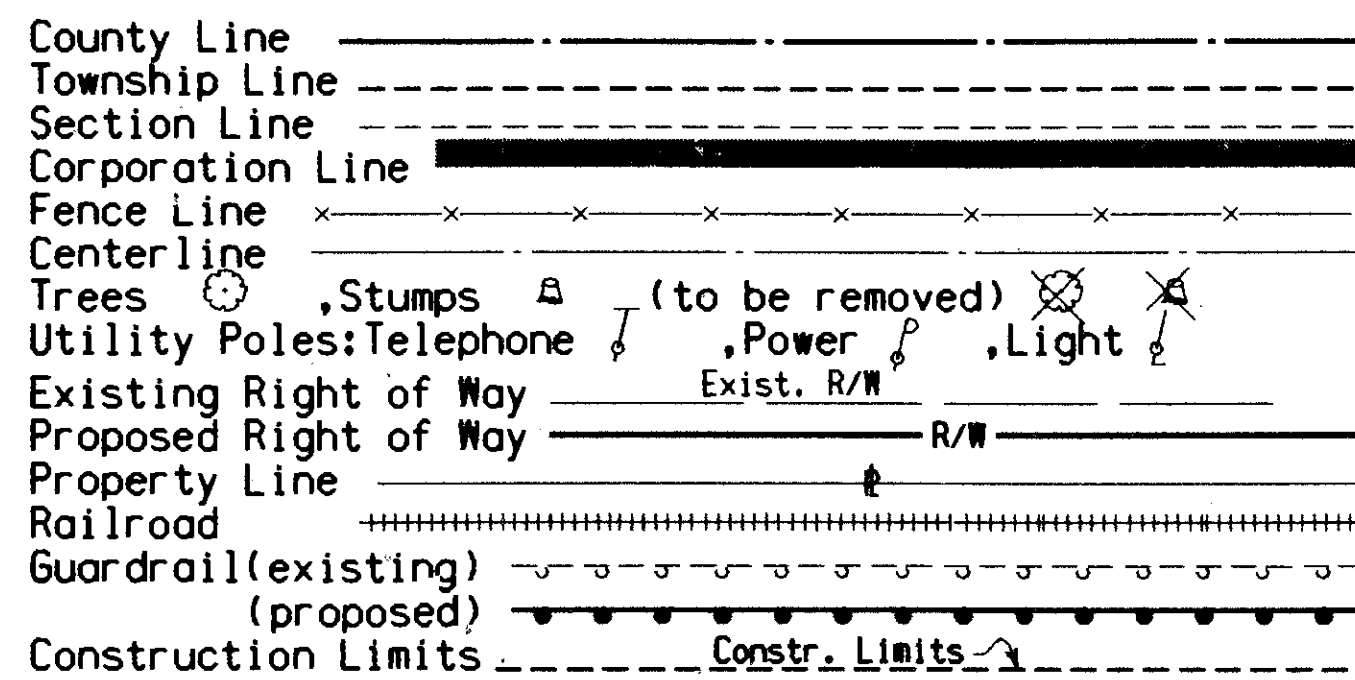

INDEX OF SHEETS

Title Sheet	7
Centerline Survey Plat	1
Property Map	2
Right of Way Plan and Summary of Additional Right of Way	3


PROJECT DESCRIPTION

This project consists of replacing one existing bridge with a roadway width of 26'-0" f/f guardrail with a new structure having a roadway width of 34'-0" f/f guardrail with minimal approach work.

1995 SPECIFICATIONS

The standard specifications of the State of Ohio, Department of Transportation, including changes and supplemental specifications listed in the proposal shall govern this improvement.

We hereby approve these plans and declare that the making of this improvement will require the closing of the highway to traffic and that detours will be provided as indicated on sheet .

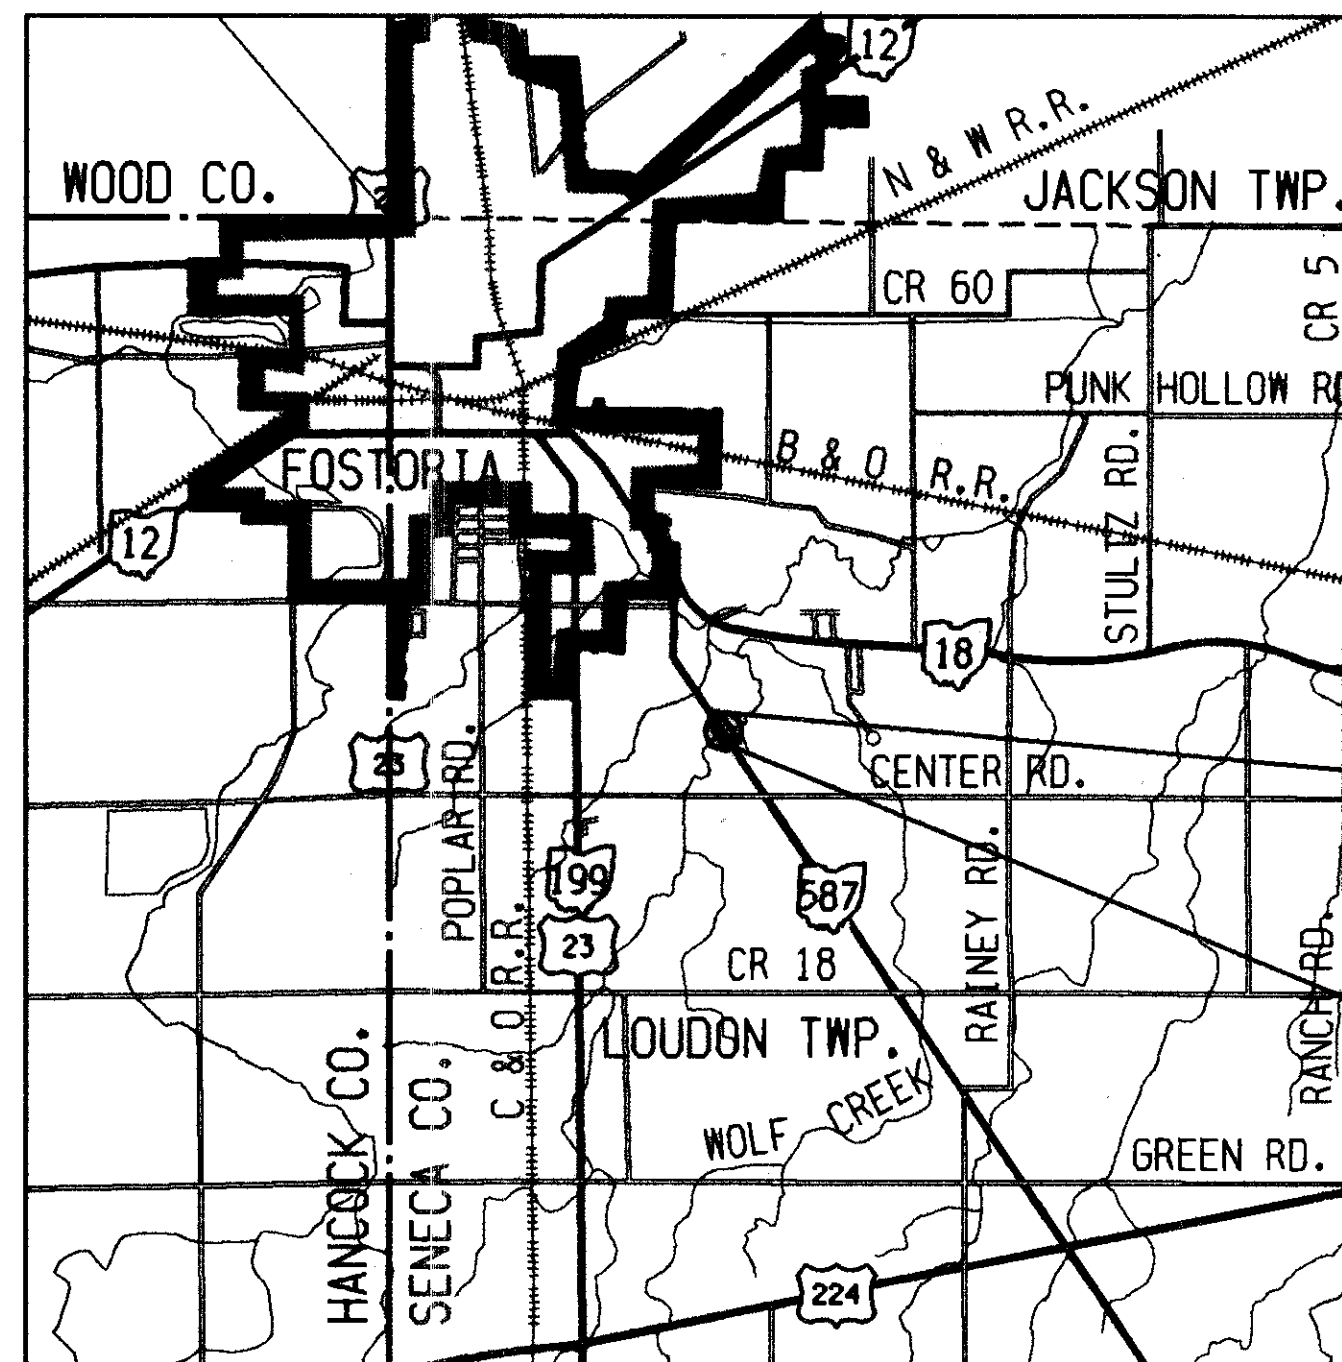


END PROJECT
STA. 598+15.00

BEGIN PROJECT
STA. 597+00.00



LOCATION MAP

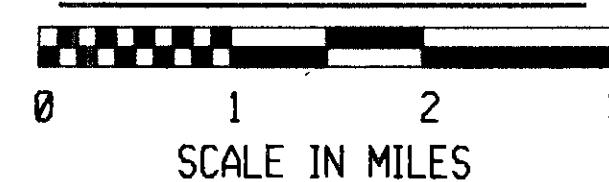


Portion to be improved _____

State, Federal & Interstate Routes _____

Other Routes _____

Detours _____

Detail Plan Sheet: _____

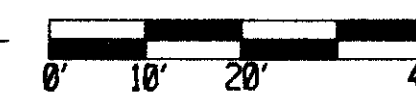

DEPARTMENT OF TRANSPORTATION
FEDERAL HIGHWAY ADMINISTRATION

APPROVED: _____

DIVISION ADMINISTRATOR _____ DATE _____

APPROVALS

Approved _____
 Date _____ Deputy Director,
 Office of Real Estate Administration

Approved _____
 Date _____ Director, Department of Transportation

2 WORKING DAYS
BEFORE YOU DIG
 CALL TOLL FREE 800-362-2764
 OHIO UTILITIES PROTECTION SERVICE

Plans Prepared by:



SSOE, INC.
 ENGINEERS ARCHITECTS PLANNERS LAND SURVEYORS
 1001 MADISON AVENUE TOLEDO, OHIO 43624
 FAX. 419-255-6101 TEL. 419-255-3830

FEDERAL PROJECT NO.

STP

PID NO.

11691


STATE JOB NO.

028140

RAILROAD INVOLVEMENT

NONE

SEN-587-11.33

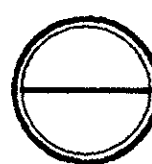

RC578

6

STATE OF OHIO
DEPARTMENT OF TRANSPORTATION
DIVISION OF REAL ESTATE ADMINISTRATION
1001 MADISON AVENUE
TOLEDO, OHIO 43624
TELEPHONE 419-255-3830
FAX 419-255-6101

STATE OF OHIO
DEPARTMENT OF TRANSPORTATION
DIVISION OF REAL ESTATE ADMINISTRATION
1001 MADISON AVENUE
TOLEDO, OHIO 43624
TELEPHONE 419-255-3830
FAX 419-255-6101


CENTERLINE SURVEY PLAT

SEN 587-11.33

SENECA COUNTY
LOUDON TOWNSHIP

SECTION 17

T2N R13E

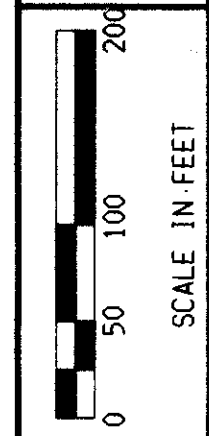

FEDERAL PROJECT NO.
STP



STATE JOB NO.
028140

CENTERLINE SURVEY PLAT - S.R. 587-11.33

SEN-587- 11.33

1 / 3

20
25

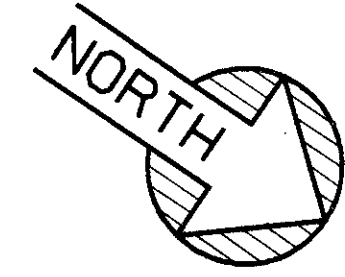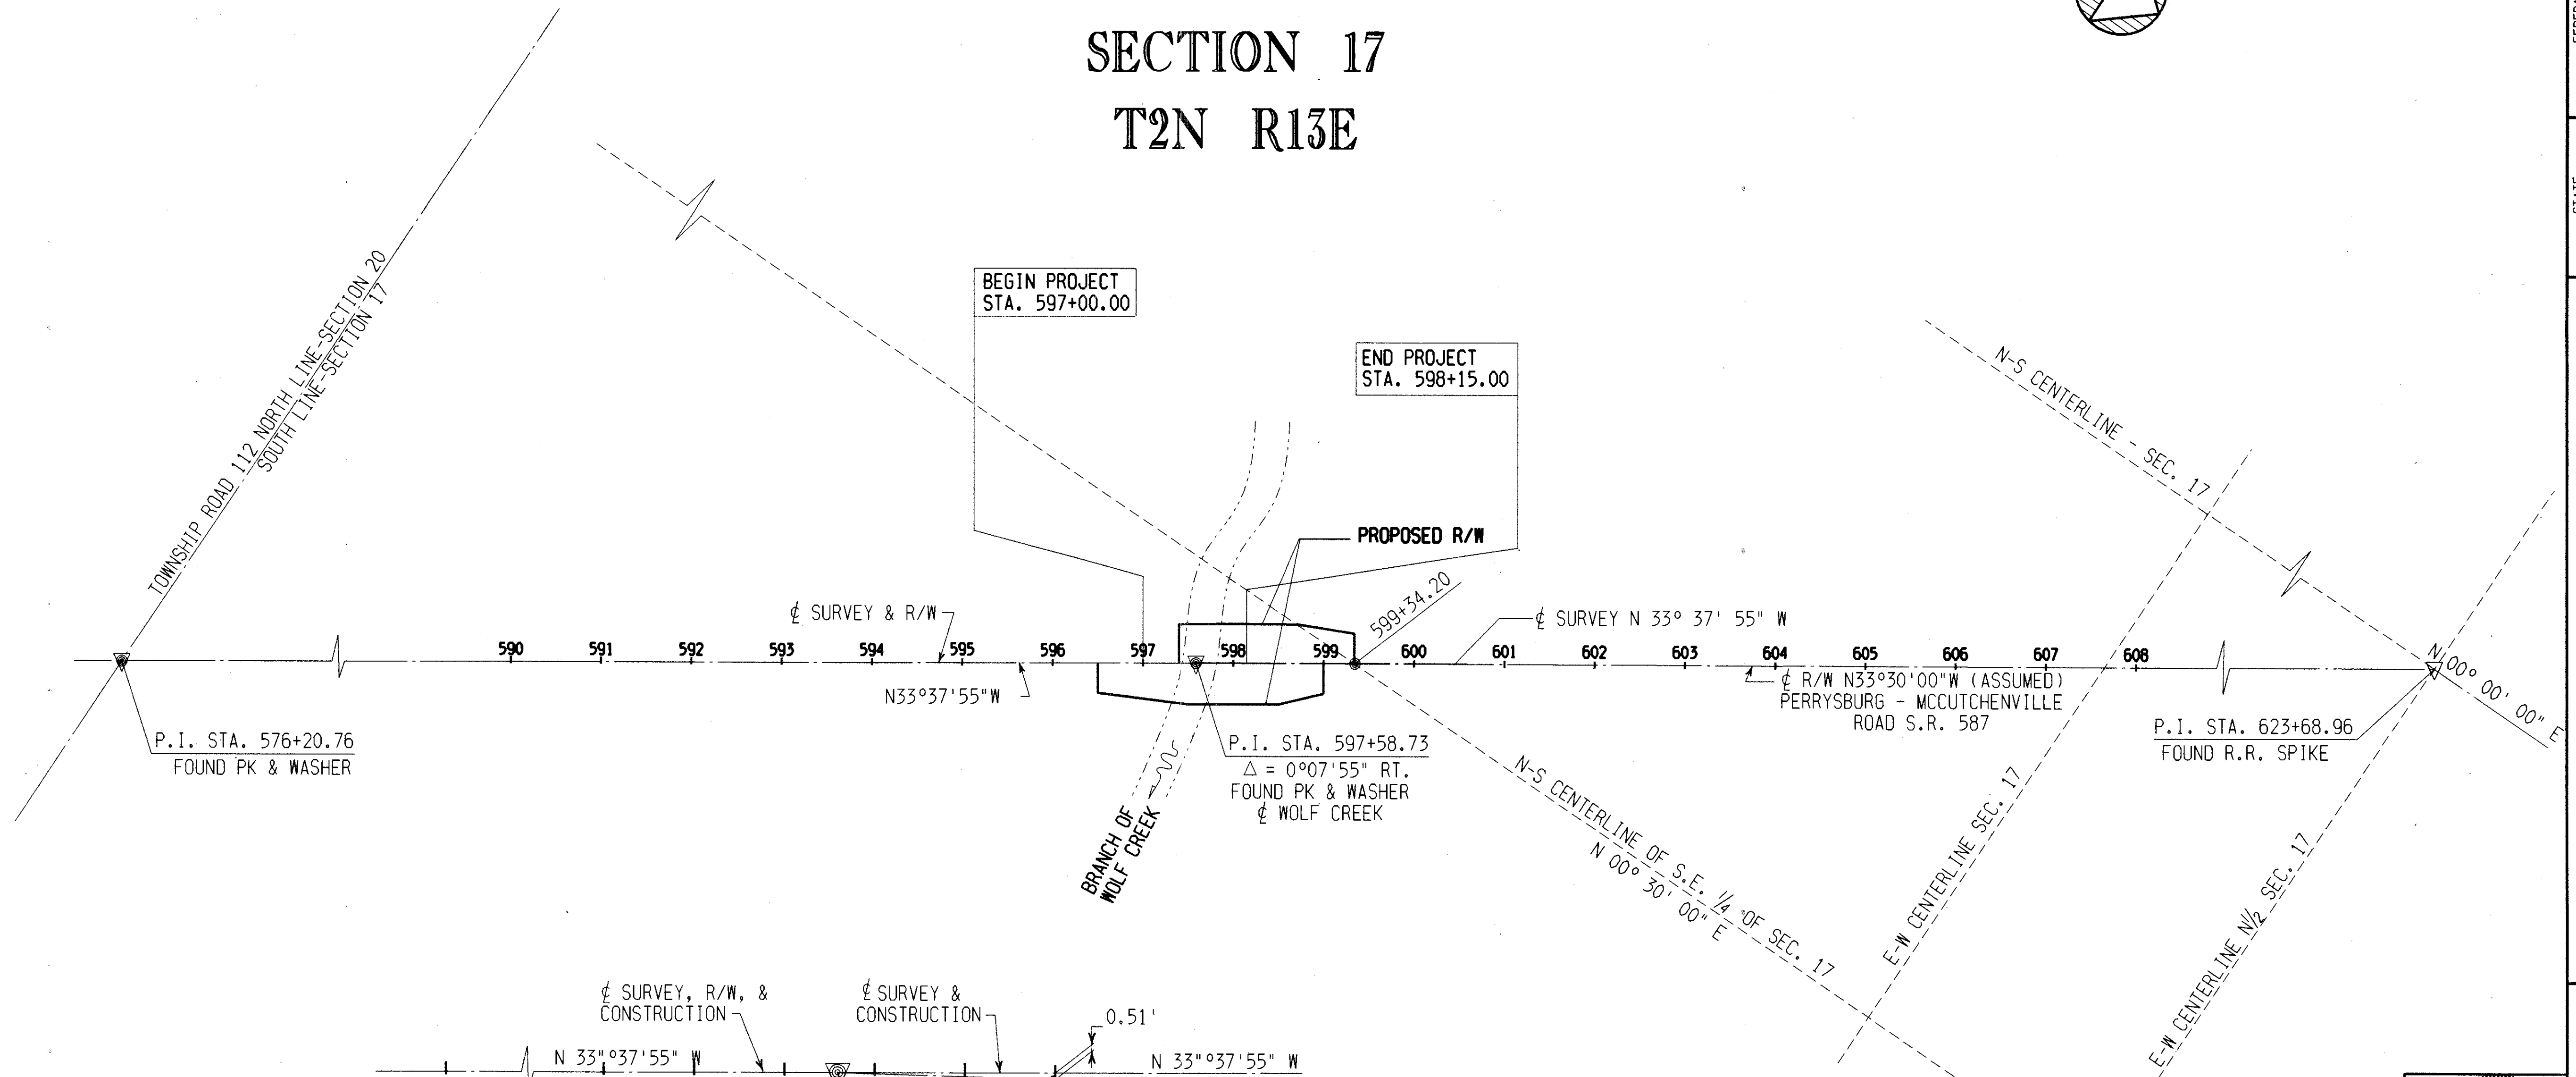

BEGIN PROJECT
STA. 597+00.00

END PROJECT
STA. 598+15.00

PROPOSED R/W

P.I. STA. 576+20.76
FOUND PK & WASHER


P.I. STA. 597+58.73
△ = 0°07'55\" RT.
FOUND PK & WASHER
& WOLF CREEK

P.I. STA. 623+68.96
FOUND R.R. SPIKE

P.I. STA. 597+58.73

I HEREBY CERTIFY THAT THIS PLAT IS A TRUE
DELINEATION OF A SURVEY MADE FOR THE OHIO
DEPARTMENT OF TRANSPORTATION IN 1993 BY
SSOE INC.

LESLIE L. GRANT, REGISTERED SURVEYOR NO. 7085
DATE Aug 7 93

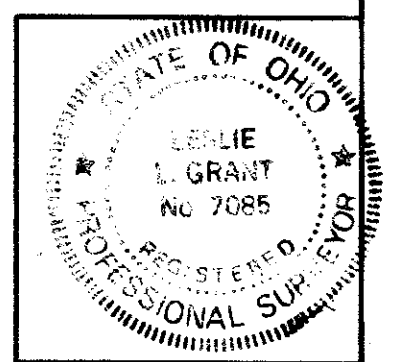

SURVEYOR'S SEAL

BASIS FOR BEARINGS :
ALL BEARINGS SHOWN ARE FOR PROJECT
USE ONLY. THESE BEARINGS ARE TO AN
ASSUMED MERIDIAN AND ARE USED TO
DELINEATE ANGLES ONLY.

RECEIVED _____, 19____
RECORDED _____, 19____
BOOK _____ PAGE _____
COUNTY RECORDER

RE: _____
JOB NO. _____
JOB DATE _____
JOB TITLE _____
JOB DESCRIPTION _____
JOB STATUS _____
JOB COMMENTS _____

PROPERTY MAP


SEN 587-11.33

SENECA COUNTY

LOUDON TOWNSHIP

SECTION 17

T2N R13E

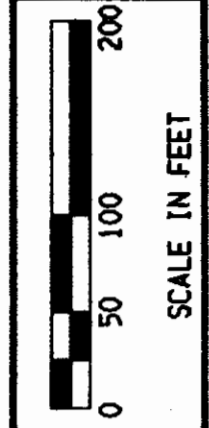

FEDERAL PROJECT NO. STP


STATE JOB NO. 028140

PROPERTY MAP - S.R. 587-11.33

SEN-587-11.33

2 / 3

21
25

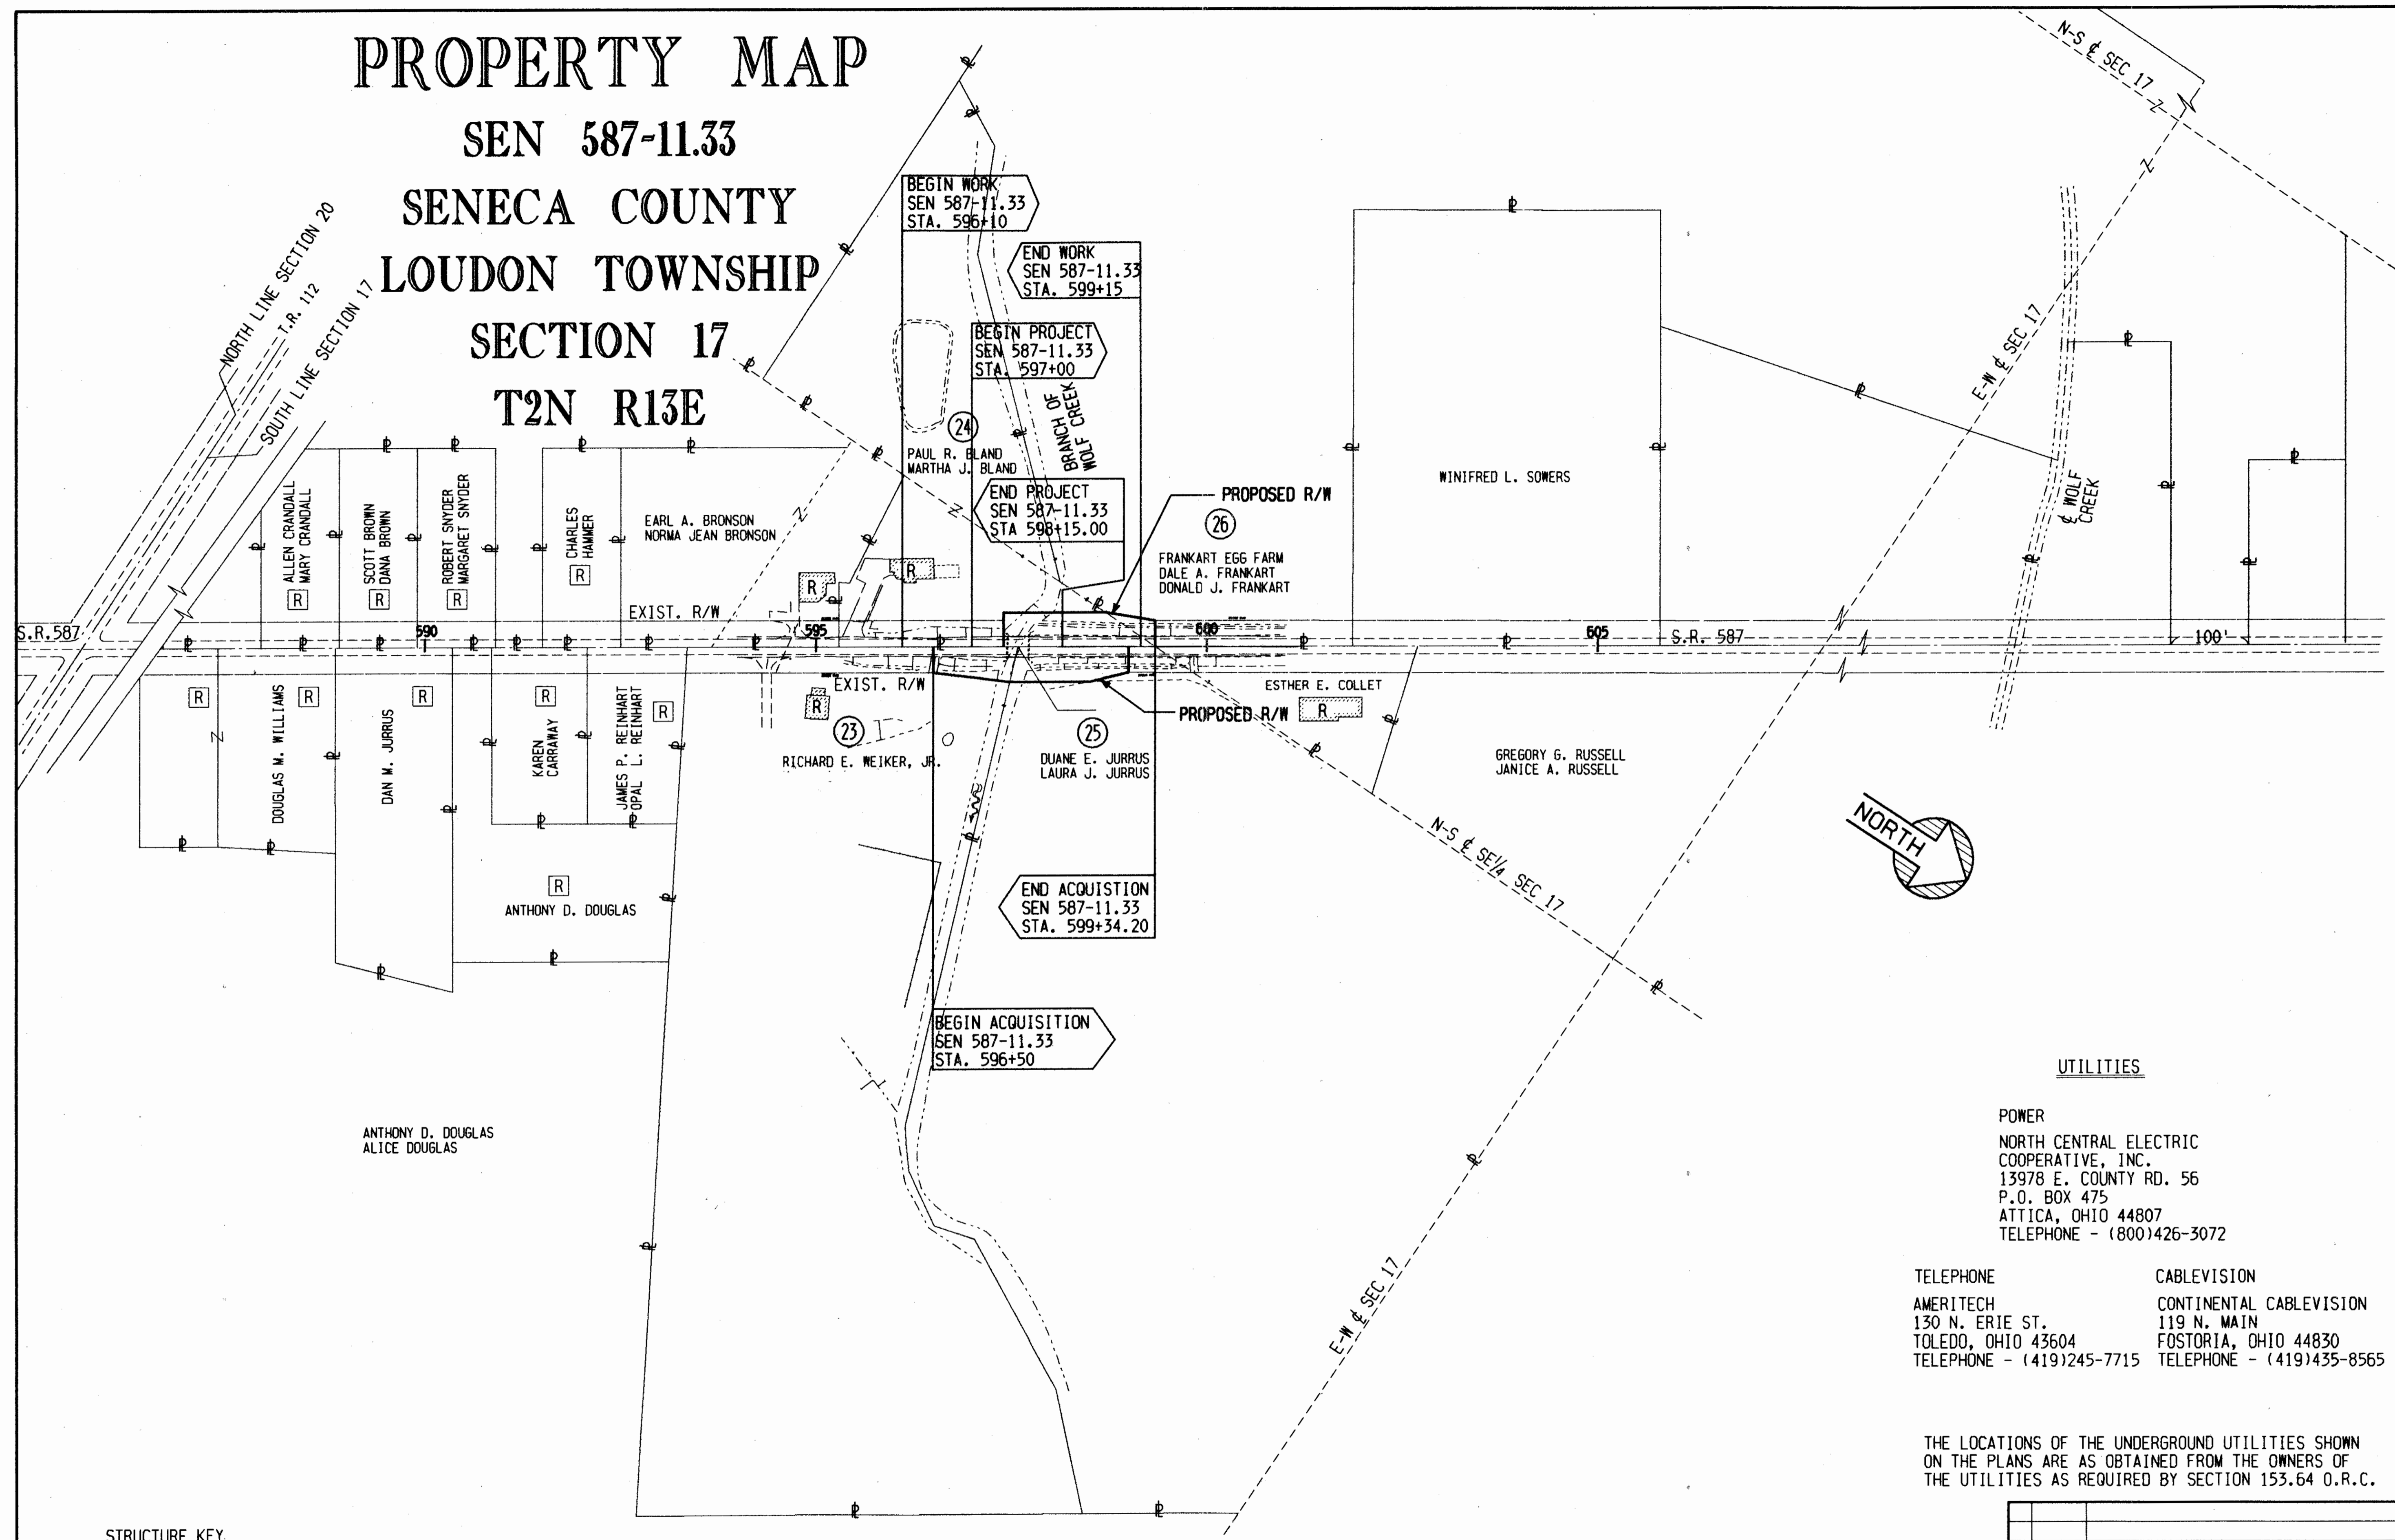

UTILITIES

POWER
 NORTH CENTRAL ELECTRIC
 COOPERATIVE, INC.
 13978 E. COUNTY RD. 56
 P.O. BOX 475
 ATTICA, OHIO 44807
 TELEPHONE - (800)426-3072

TELEPHONE
 AMERITECH
 130 N. ERIE ST.
 TOLEDO, OHIO 43604
 TELEPHONE - (419)245-7715

CABLEVISION
 CONTINENTAL CABLEVISION
 119 N. MAIN
 FOSTORIA, OHIO 44830
 TELEPHONE - (419)435-8565


THE LOCATIONS OF THE UNDERGROUND UTILITIES SHOWN ON THE PLANS ARE AS OBTAINED FROM THE OWNERS OF THE UTILITIES AS REQUIRED BY SECTION 153.64 O.R.C.

STRUCTURE KEY
 [R] RESIDENCE

REV	DATE	DESCRIPTION
1	11-16-95	PAR. 23 REMOVED M. CURTIS WALKER

DATE OF COMPLETION:

P:\A\587-11.33\587-11.33.DWG
 P:\A\587-11.33\587-11.33.PLT
 PLOT DATE: 07/27/00 08:34:21
 P:\A\587-11.33\587-11.33.DWG
 P:\A\587-11.33\587-11.33.PLT
 PLOT DATE: 07/27/00 08:34:21

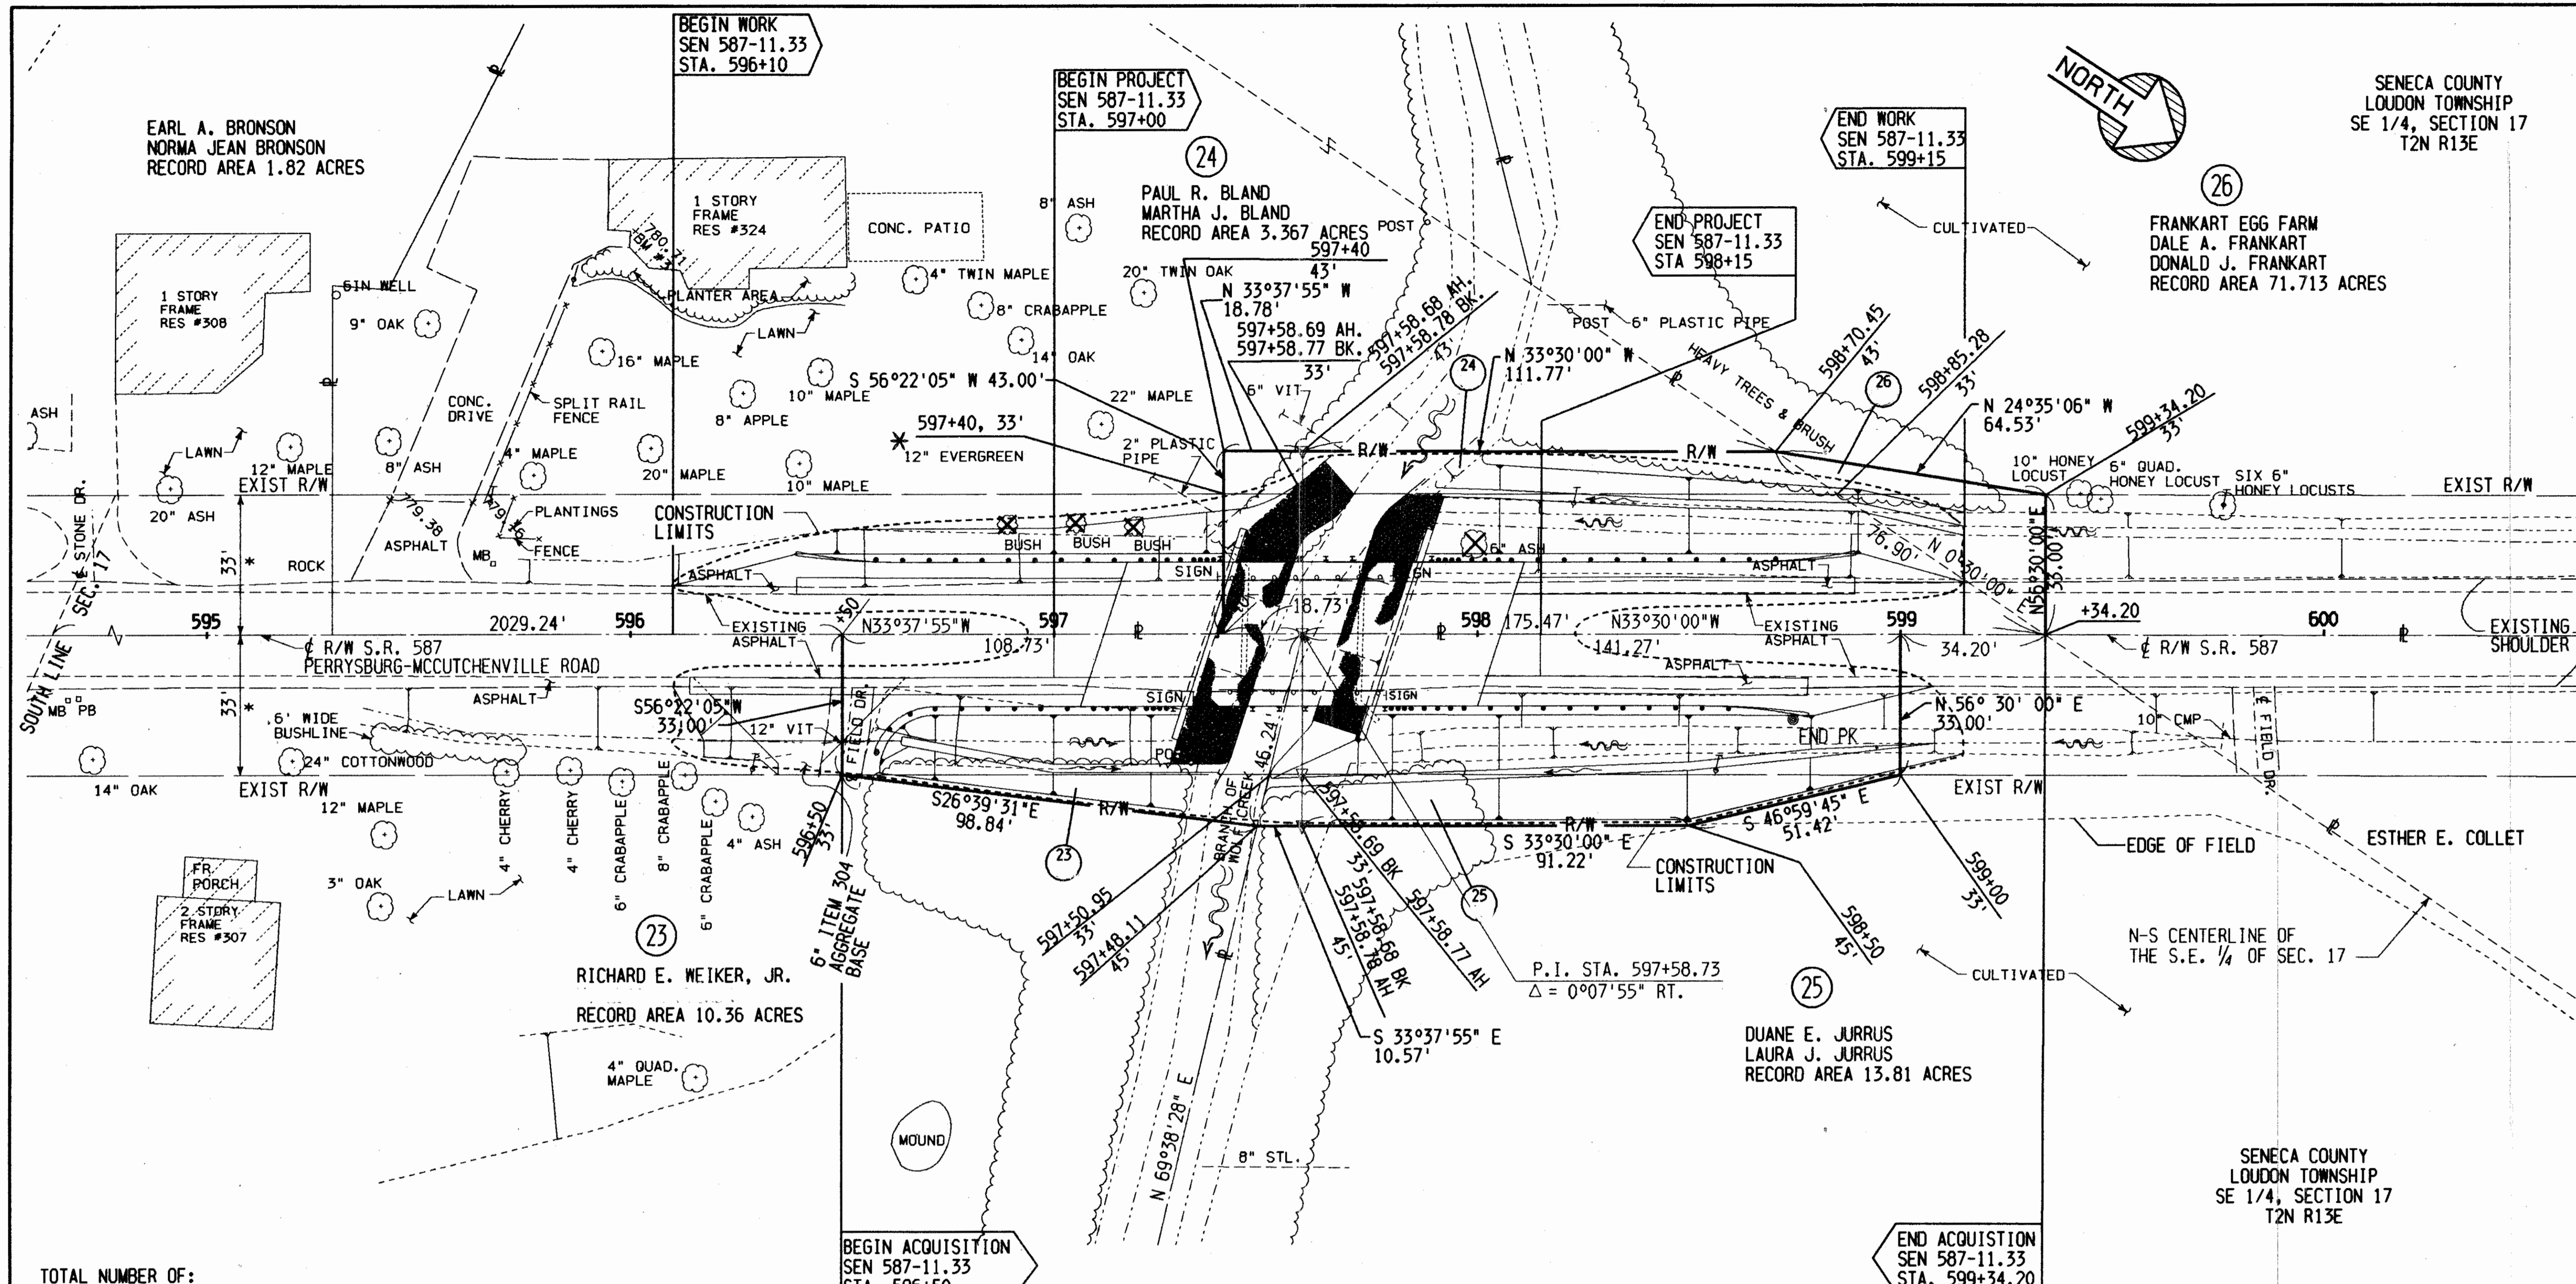

NORTH
 SCALE IN FEET
 FEDERAL PROJECT NO. STP
 STATE JOB NO. 028140
 RIGHT OF WAY PLAN - S.R. 587-11.33
 STA. 595+00 TO STA. 600+00
 SEN-587-11.33

TOTAL NUMBER OF:
 4 OWNERSHIPS
 0 TOTAL TAKES
 0 OWNERSHIPS WITH STRUCTURES INVOLVED
 0 OWNERSHIPS WITH "P" ITEMS

SUMMARY OF ADDITIONAL RIGHT OF WAY

PID - 11691

PARCEL	OWNER	SHEET NO.	OWNERS RECORD		AUDITOR'S PARCEL NO.	RECORD AREA (ACRES)	TOTAL P.R.O. (ACRES)	GROSS TAKE (ACRES)	P.R.O. IN TAKE (ACRES)	NET TAKE (ACRES)	STRUCTURES	NET RESIDUE (AC.)		TYPE FUND	REMARKS AND PERSONALTY	AS ACQUIRED	
			BOOK	PAGE								LEFT	RIGHT			BOOK	PAGE
1 TO 22															NO TAKE REQUIRED		
23	RICHARD E. WEIKER, JR.	3	423 455	748 65	134-00-055132-03-01	10.360	0.318	0.093	0.079	0.014	-	-	10.028	STATE			
24	PAUL R. BLAND MARTHA J. BLAND	3	282	175	134-00-052900-00-00 134-00-053824-02-00	1.07 2.297	0.280	0.160	0.129	0.031	-	3.056	-	STATE			
25	DUANE E. JURRUS LAURA J. JURRUS	3	399,361 442	603,72 208-210	134-00-055132-03-00	13.810	0.154	0.145	0.110	0.035	-	-	13.621	STATE			
26	FRANKART EGG FARM DALE A. FRANKART DONALD J. FRANKART	3	441	645-648	134-00-053824-00-00	71.713	0.285	0.024	0.018	0.006	-	71.422	-	STATE			

* EXISTING RIGHT-OF-WAY WIDTH DETERMINED FROM SENECA COUNTY COMMISSIONER REPORT-VOL. 37, PAGES 480-488.

3/12/2015 PAR 24 REMOVED VOL 375 PAGE 605
 PAR 25 ADDED VOL 361 PAGE 72
 2/12/11-95 CHANGE PAR 23 WID, 4400 25 WID P 25 WID
 TO 4400 25 WID
 1/11/14-95 PAR 23 REMOVED M. ELAINE WEIKER, Vol 5 Page
 ADDED
 REV DATE DESCRIPTION
 DATE OF COMPLETION:

3/3
 22
 25

STATE OF OHIO
DEPARTMENT OF TRANSPORTATION

SEN-587-12.04
LOUDON TOWNSHIP
SENECA COUNTY
RIGHT OF WAY

ACQUIRING AGENCY:
STATE OF OHIO



FEDERAL PROJECT NO. STP
PID NO. 11692
STATE JOB NO. 028130
RAILROAD INVOLVEMENT NONE
SEN-587-12.04

CONVENTIONAL SIGNS

- County Line _____
- Township Line _____
- Section Line _____
- Corporation Line _____
- Fence Line _____
- Centerline _____
- Trees (to be removed) ⊗ ⊗
- Utility Poles: Telephone _____, Power _____, Light _____
- Existing Right of Way _____
- Proposed Right of Way _____
- Property Line _____
- Railroad _____
- Guardrail (existing) _____
- (proposed) _____
- Construction Limits _____

INDEX OF SHEETS

- Title Sheet _____
- Centerline Survey Plat _____ 1
- Property Map _____ 2
- Right of Way Plan and Summary of Additional Right of Way _____ 3

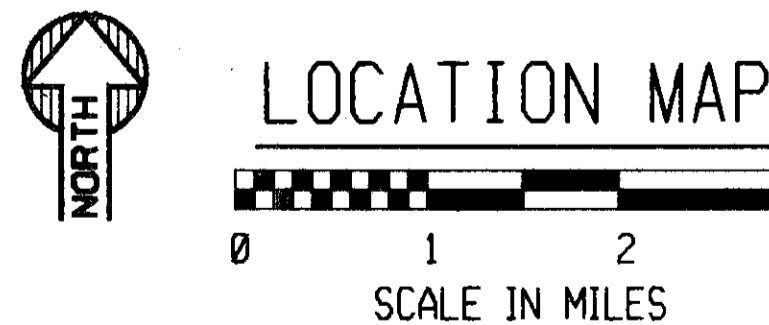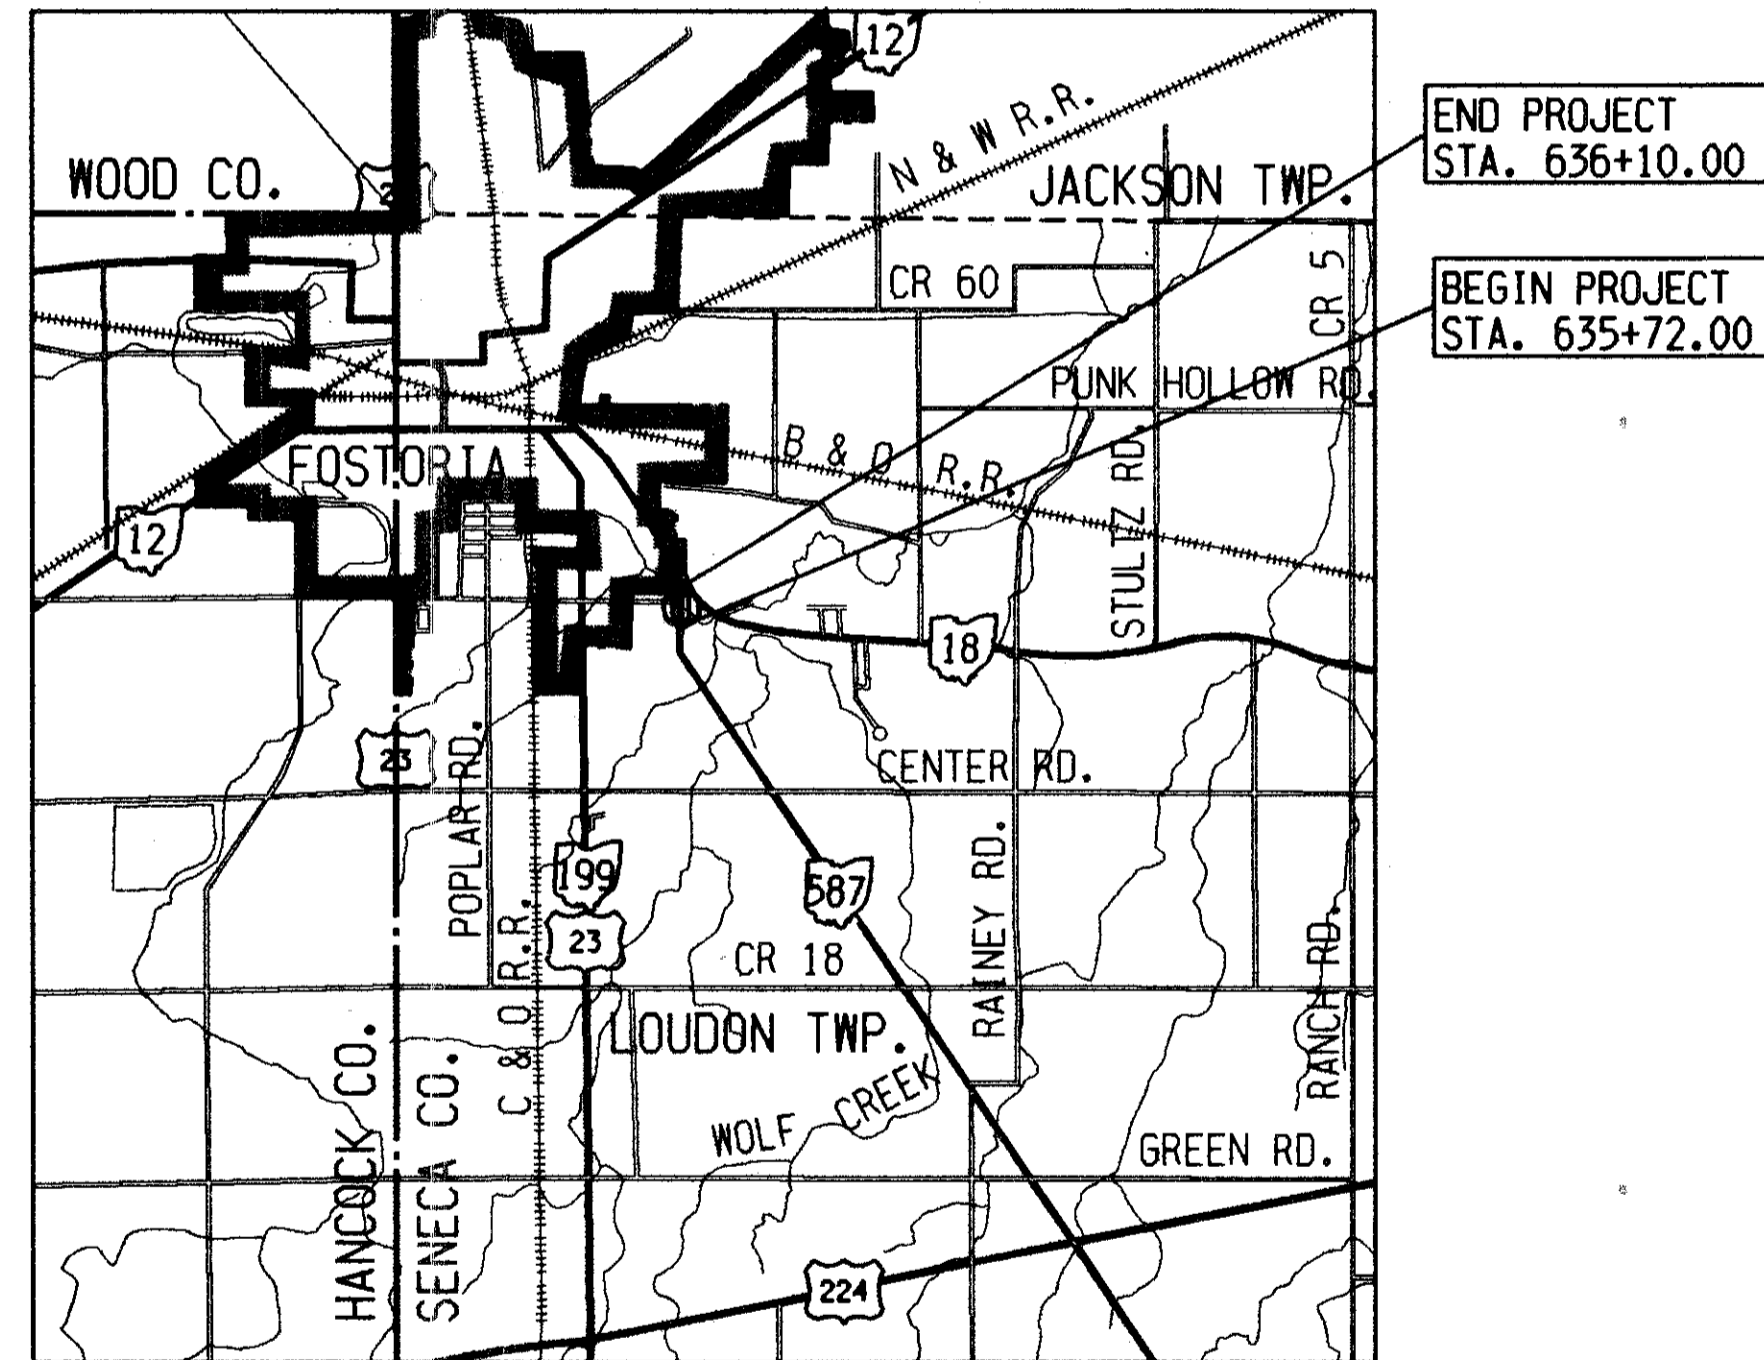

Portion to be improved _____
State, Federal & Interstate Routes _____
Other Routes _____
Detours _____
Detail Plan Sheet: _____

DEPARTMENT OF TRANSPORTATION
FEDERAL HIGHWAY ADMINISTRATION
APPROVED: _____
DIVISION ADMINISTRATOR DATE

PROJECT DESCRIPTION

This project consists of replacing one existing bridge with a roadway width of 27'-6" f/f guardrail with a new structure having a roadway width of 34'-0" f/f guardrail with minimal approach work.

1995 SPECIFICATIONS

The standard specifications of the State of Ohio, Department of Transportation, including changes and supplemental specifications listed in the proposal shall govern this improvement.

We hereby approve these plans and declare that the making of this improvement will require the closing of the highway to traffic and that detours will be provided as indicated on sheet .


APPROVALS

Approved _____
Date _____ Deputy Director,
Office of Real Estate Administration

Approved _____
Date _____ Director, Department of Transportation

2 WORKING DAYS
BEFORE YOU DIG
CALL TOLL FREE 800-362-2764
OHIO UTILITIES PROTECTION SERVICE


Plans Prepared by:

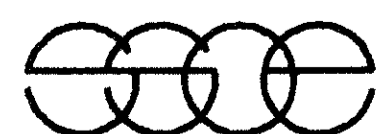

SSOE, INC.
ENGINEERS ARCHITECTS PLANNERS LAND SURVEYORS
1001 MADISON AVENUE TOLEDO, OHIO 43624
FAX: 419-255-6101 TEL: 419-255-3630

CENTERLINE SURVEY PLAT


SEN 587-12.04
SENECA COUNTY
LOUDON TOWNSHIP
SECTIONS 8 & 17
T2N R13E

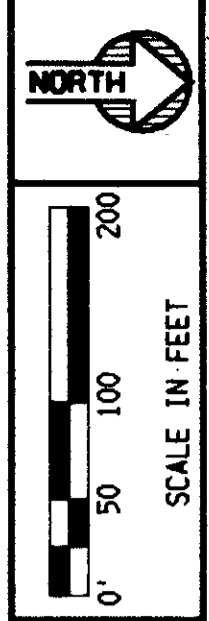

FEDERAL PROJECT NO. STP
STATE JOB NO. 028130


CENTERLINE SURVEY PLAT - S.R. 587-12.04

SEN-587-12.04

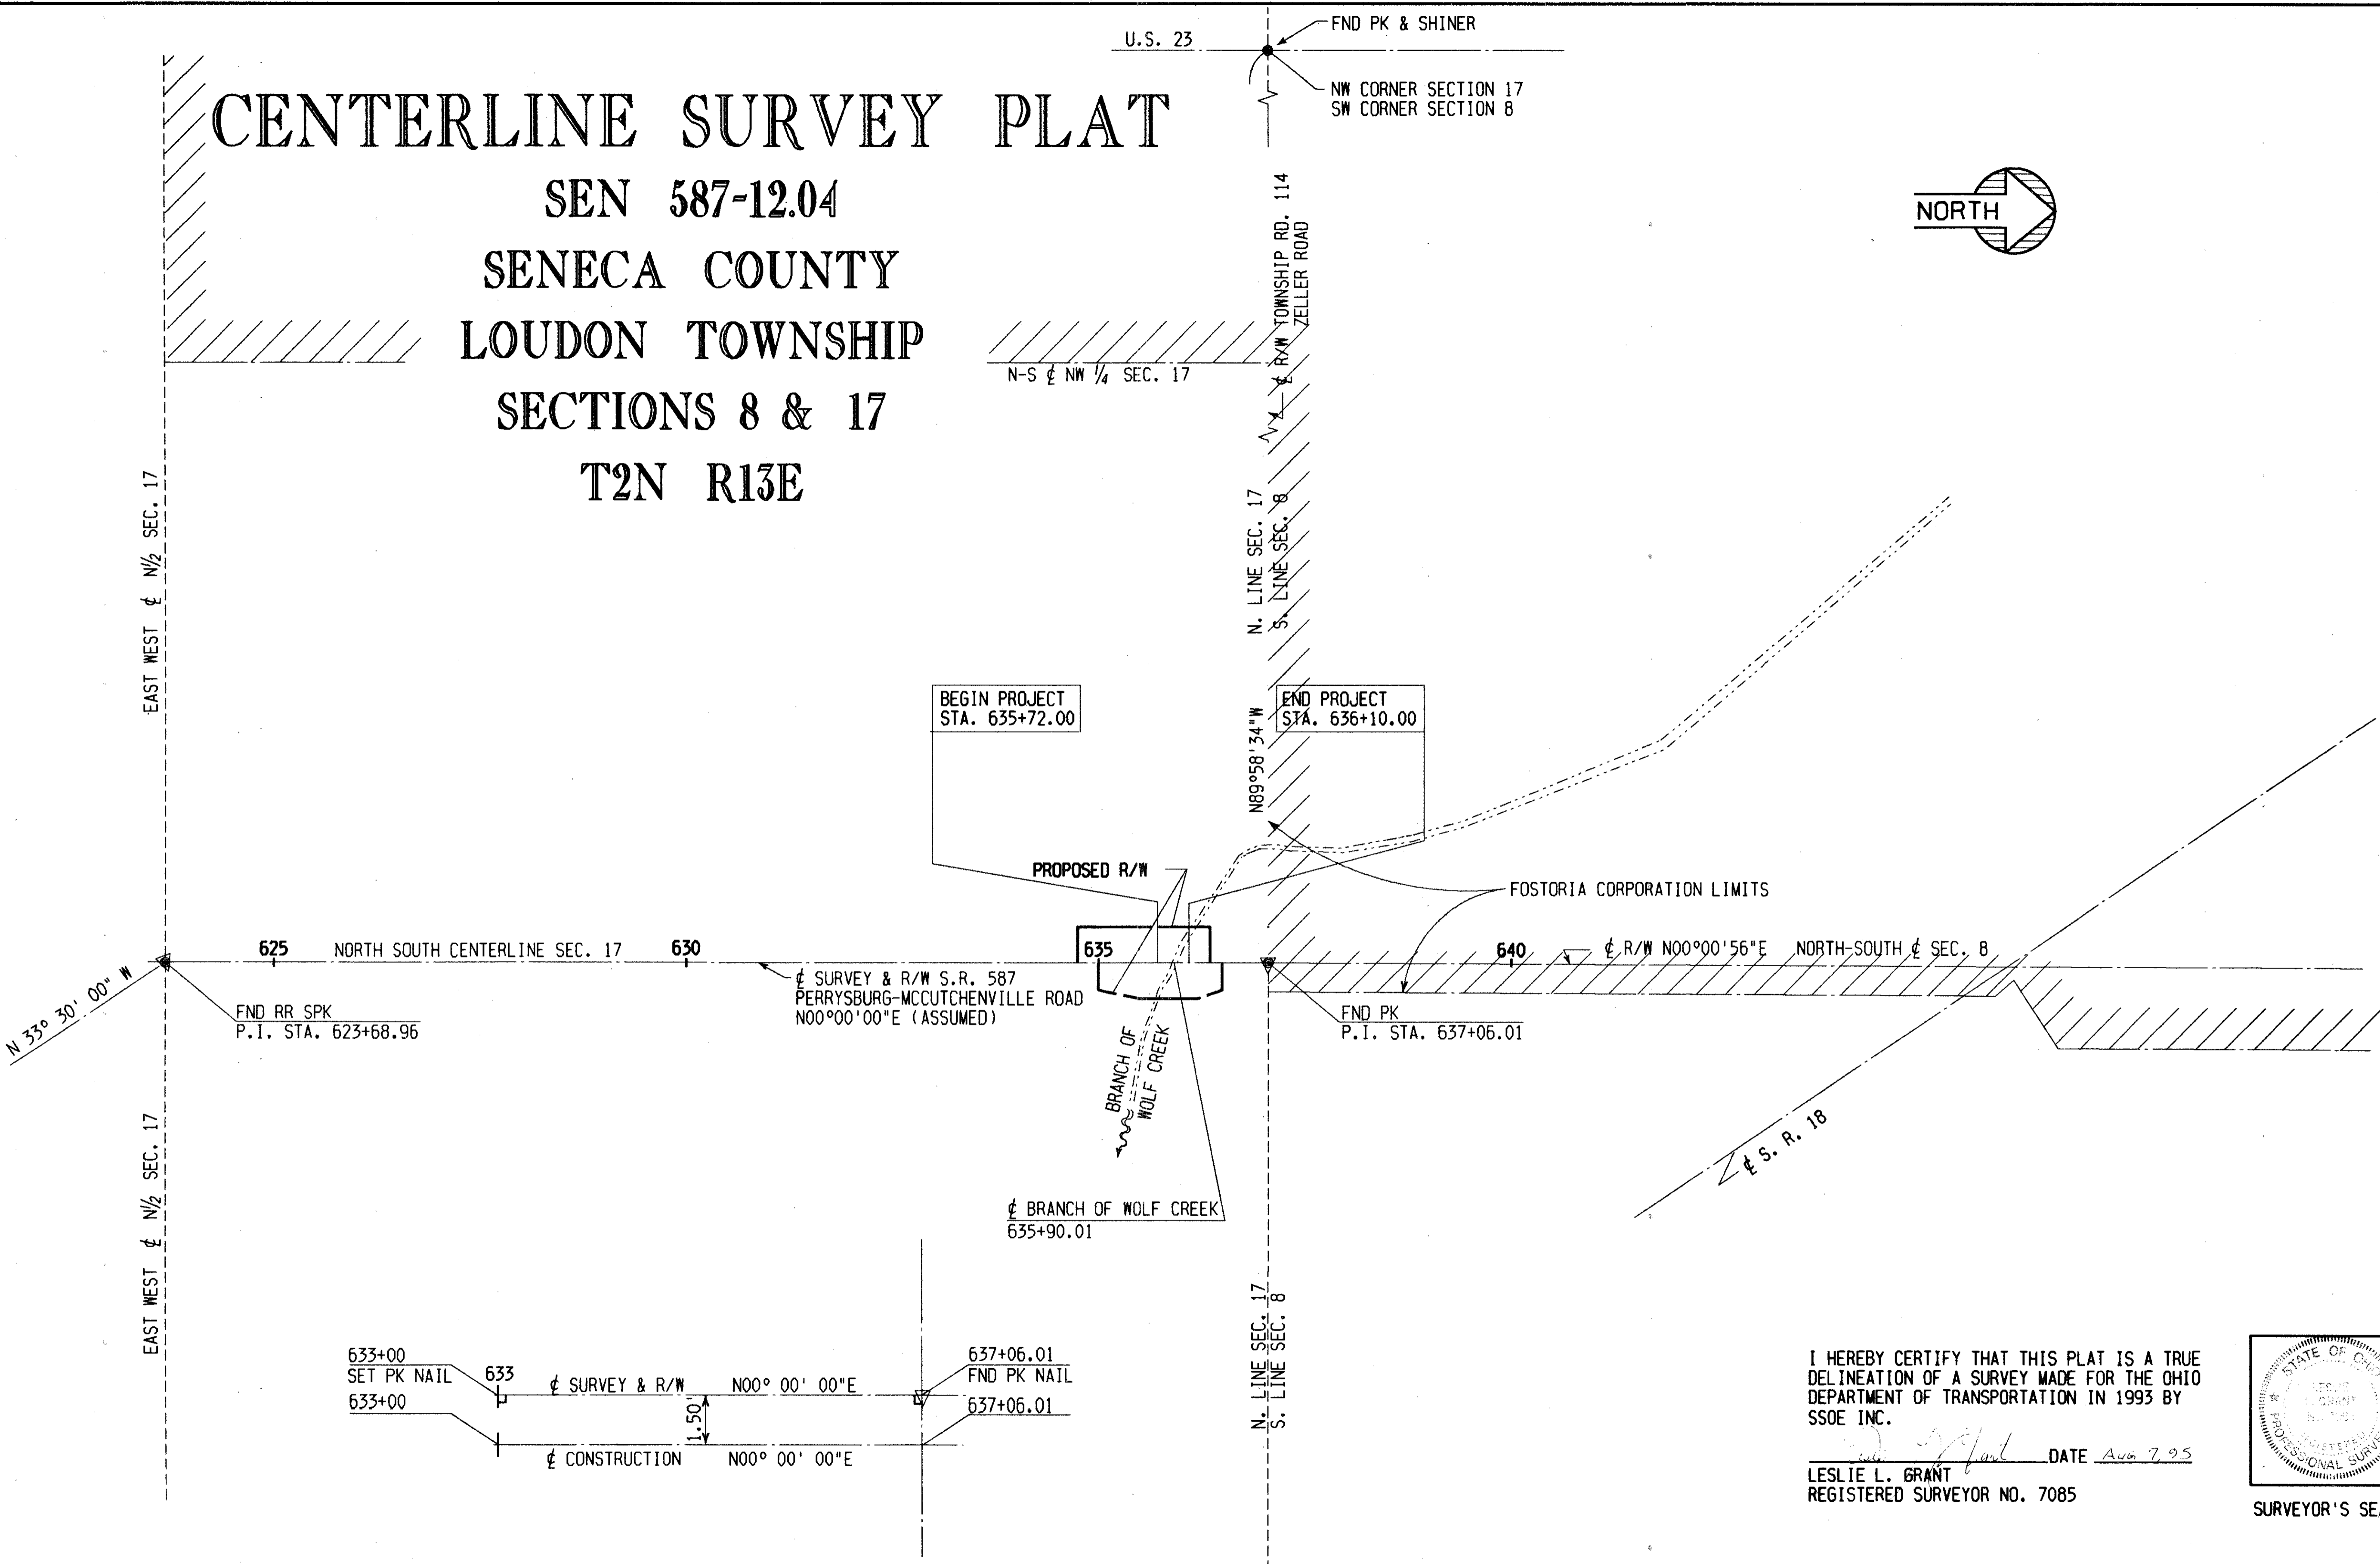

I HEREBY CERTIFY THAT THIS PLAT IS A TRUE DELINEATION OF A SURVEY MADE FOR THE OHIO DEPARTMENT OF TRANSPORTATION IN 1993 BY SSOE INC.

Leslie L. Grant DATE Aug 7, 95
 LESLIE L. GRANT
 REGISTERED SURVEYOR NO. 7085

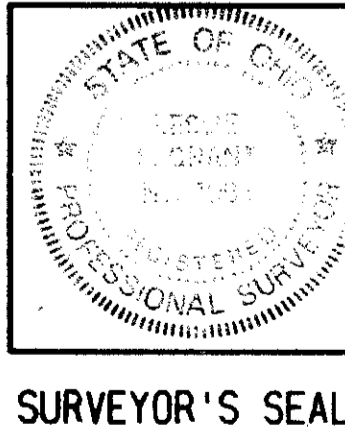

SURVEYOR'S SEAL

BASIS FOR BEARINGS :

ALL BEARINGS SHOWN ARE FOR PROJECT USE ONLY. THESE BEARINGS ARE TO AN ASSUMED MERIDIAN AND ARE USED TO DELINEATE ANGLES ONLY.

RECEIVED _____, 19____
 RECORDED _____, 19____
 BOOK _____ PAGE _____
 COUNTY RECORDER

DATE OF SURVEY: 8/7/95
 JOB NO. 028130
 SHEET NO. 23 OF 25



PROPERTY MAP

SEN 587-12.04


SENECA COUNTY LOUDON TOWNSHIP

SECTIONS 8 & 17

T2N R13E

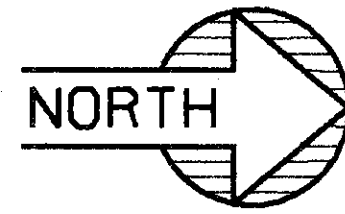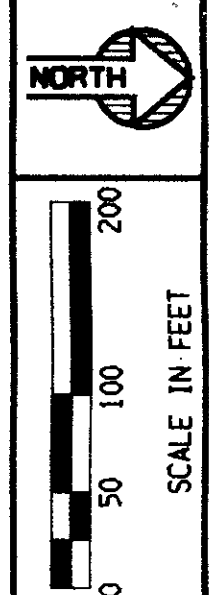

EAST WEST 1/2 N 1/2 SEC. 17

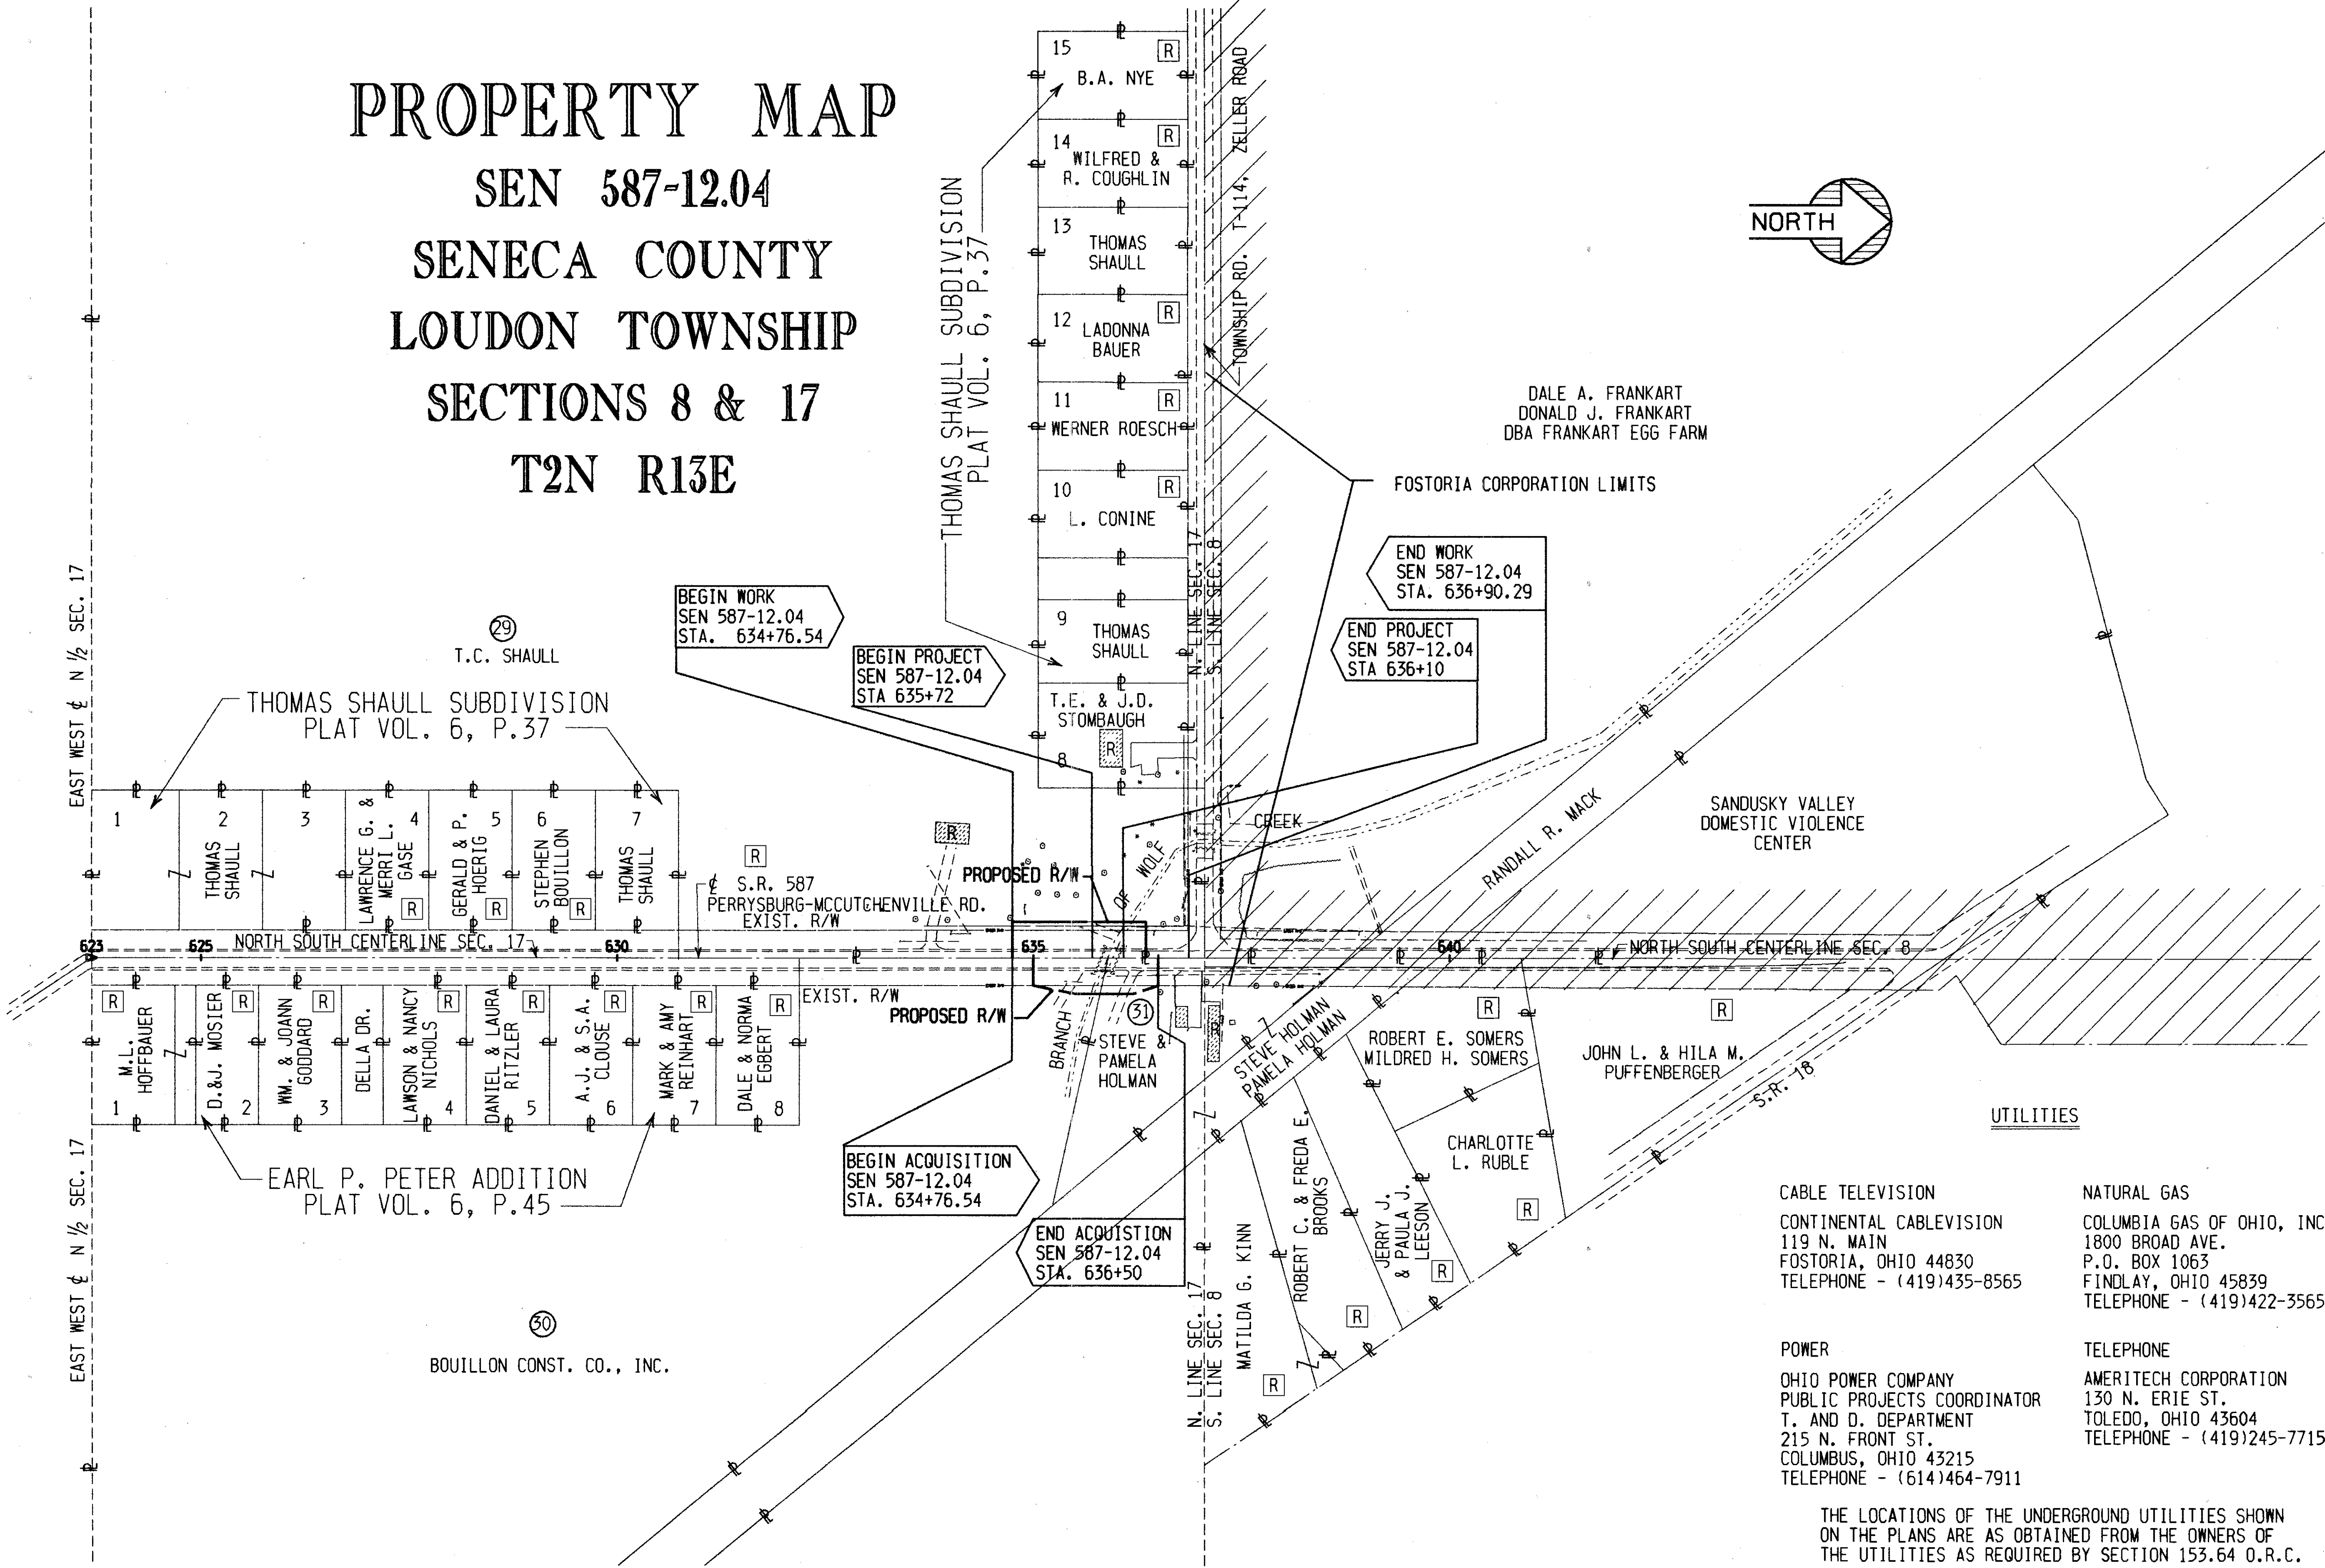

DALE A. FRANKART
DONALD J. FRANKART
DBA FRANKART EGG FARM

FOSTORIA CORPORATION LIMITS

SANDUSKY VALLEY
DOMESTIC VIOLENCE
CENTER

UTILITIES

- CABLE TELEVISION
CONTINENTAL CABLEVISION
119 N. MAIN
FOSTORIA, OHIO 44830
TELEPHONE - (419)435-8565
- NATURAL GAS
COLUMBIA GAS OF OHIO, INC.
1800 BROAD AVE.
P.O. BOX 1063
FINDLAY, OHIO 45839
TELEPHONE - (419)422-3565
- POWER
OHIO POWER COMPANY
PUBLIC PROJECTS COORDINATOR
T. AND D. DEPARTMENT
215 N. FRONT ST.
COLUMBUS, OHIO 43215
TELEPHONE - (614)464-7911
- TELEPHONE
AMERITECH CORPORATION
130 N. ERIE ST.
TOLEDO, OHIO 43604
TELEPHONE - (419)245-7715

THE LOCATIONS OF THE UNDERGROUND UTILITIES SHOWN ON THE PLANS ARE AS OBTAINED FROM THE OWNERS OF THE UTILITIES AS REQUIRED BY SECTION 153.64 O.R.C.

FEDERAL PROJECT NO. STP
STATE JOB NO. 028130



PROPERTY MAP - S.R. 587-12.04

SEN-587-12.04

STRUCTURE KEY
[R] RESIDENCE

REV	DATE	DESCRIPTION

PLOT DATE: 07/27/05 08:31:35
 PLOT BY: J. L. WOODRUFF
 PLOT NO.: 11
 PLOT TYPE: 11

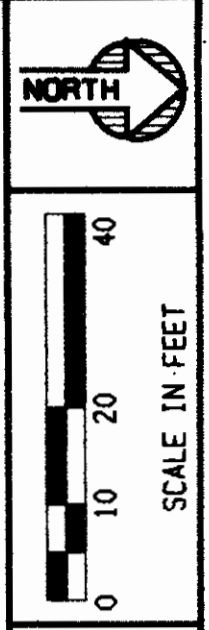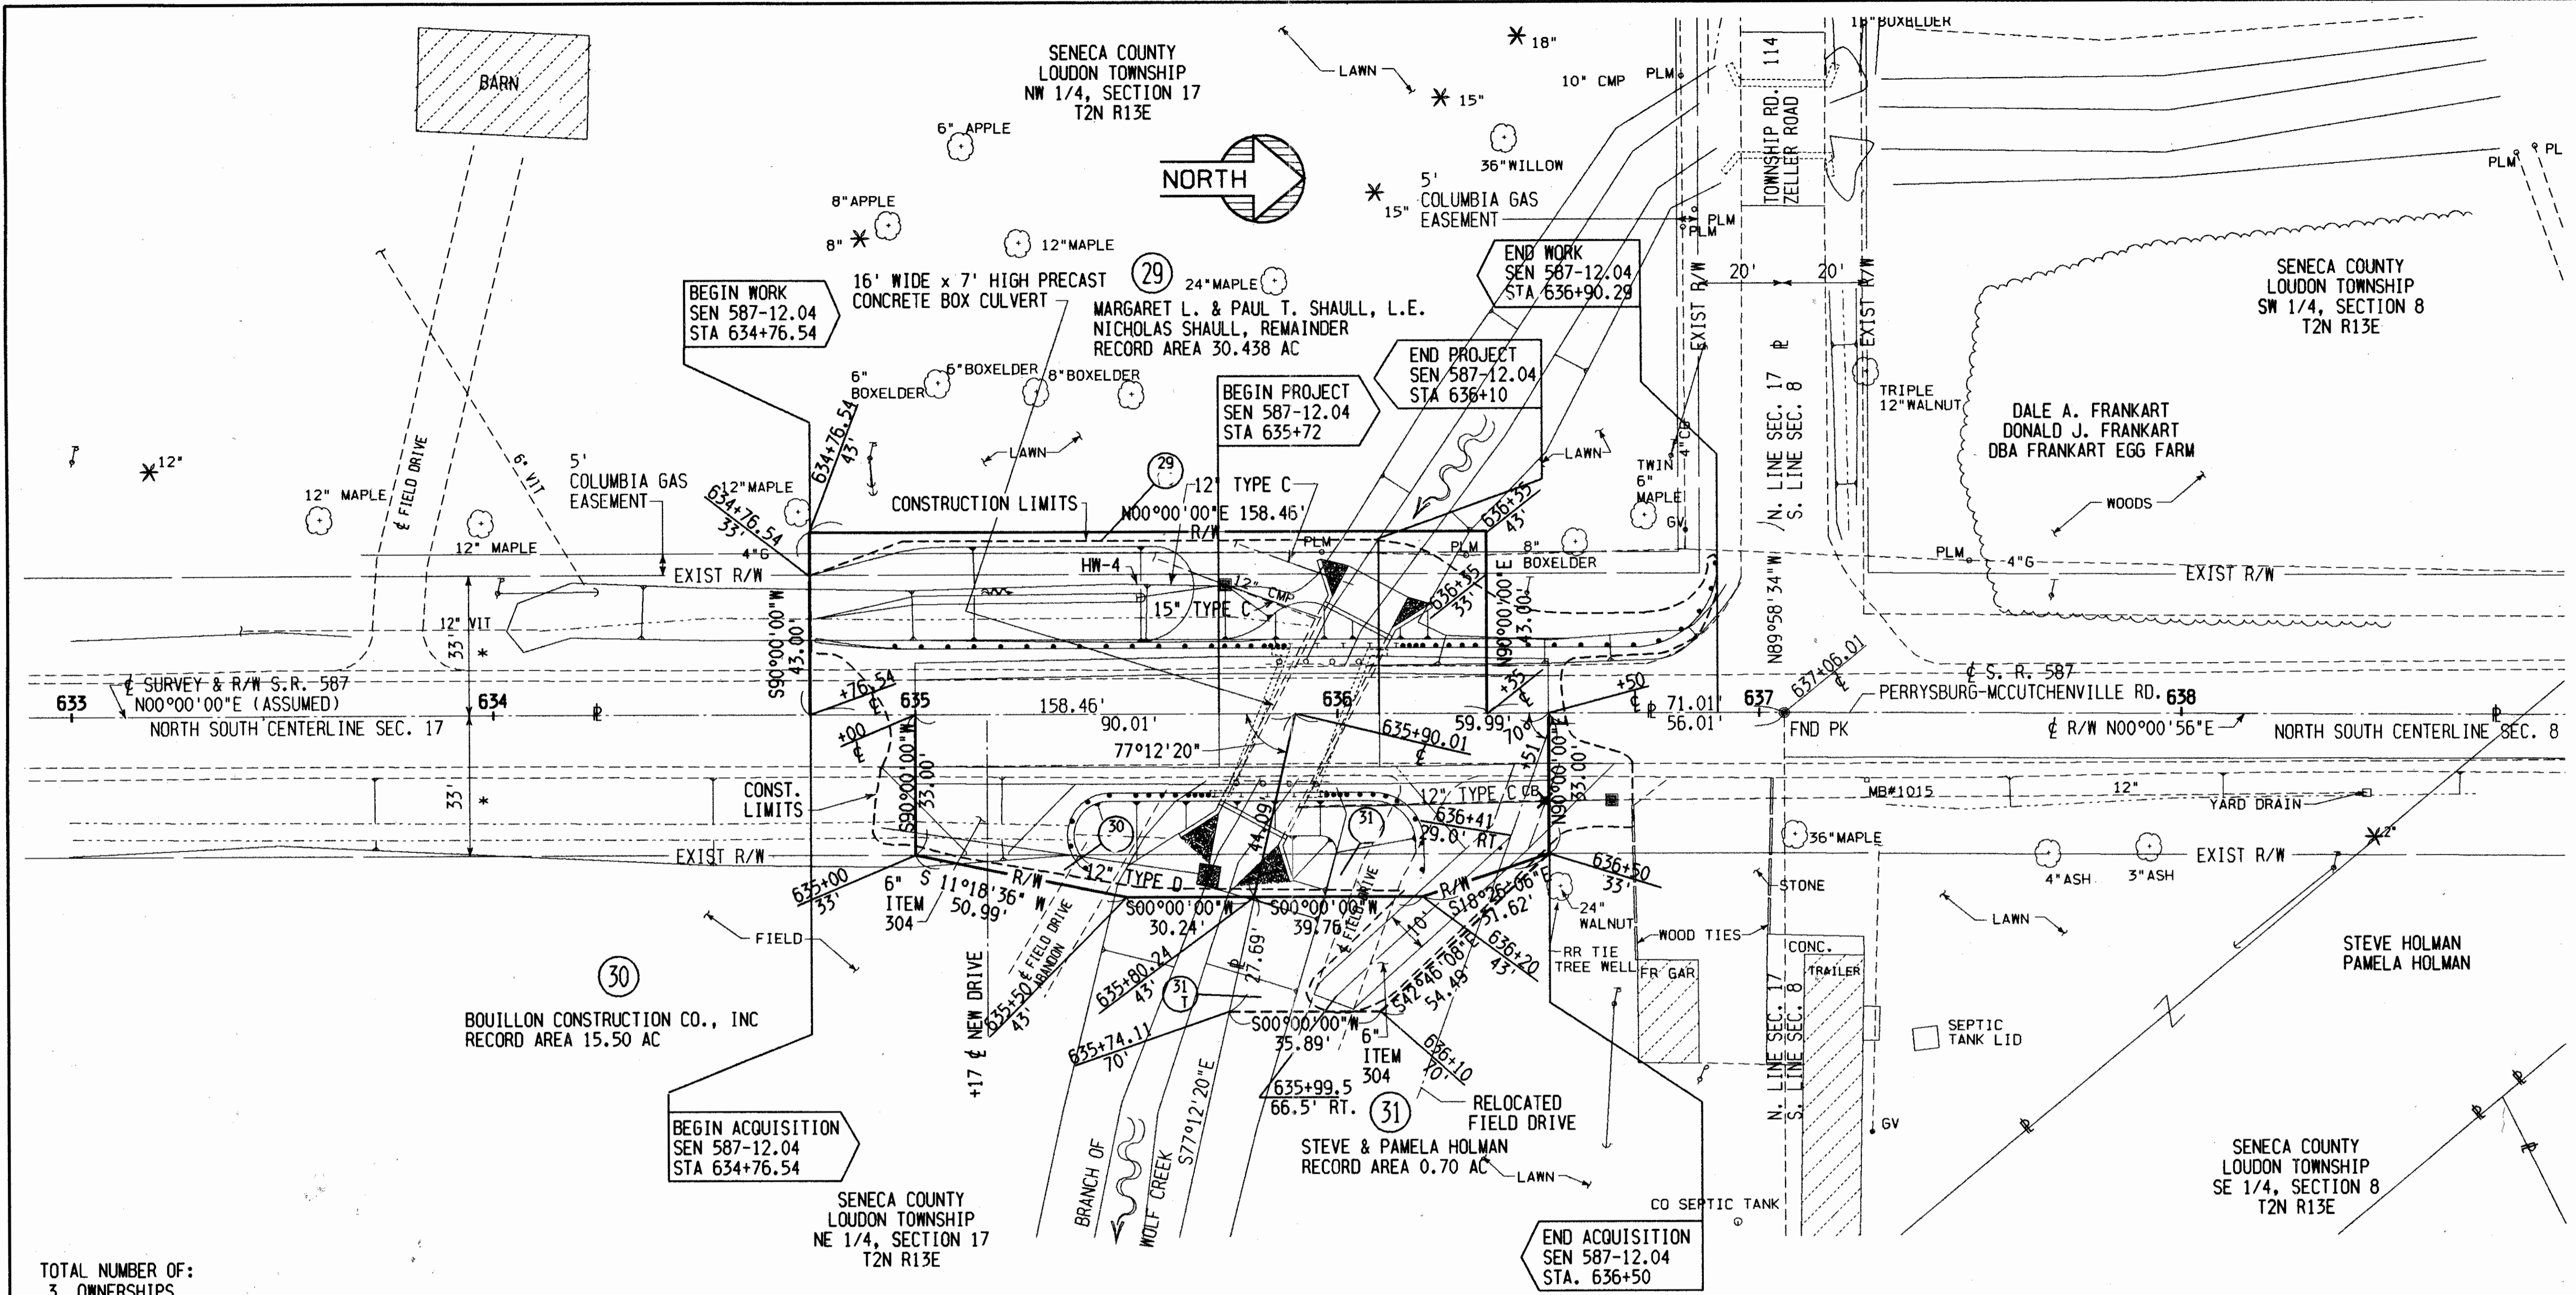

FEDERAL PROJECT NO. STP
STATE JOB NO. 028130

RIGHT OF WAY PLAN - S.R. 587 - 12.04
STA. 633+00 TO STA. 638+00

SEN-587-12.04
3 / 3

TOTAL NUMBER OF:
3 OWNERSHIPS
0 TOTAL TAKES
0 OWNERSHIPS WITH STRUCTURES INVOLVED
0 OWNERSHIPS WITH "P" ITEMS

SUMMARY OF ADDITIONAL RIGHT OF WAY

PID - 11692

PARCEL	OWNER	SHEET NO.	OWNERS RECORD		AUDITOR'S PARCEL NO.	RECORD AREA (ACRES)	TOTAL P.R.O. (ACRES)	GROSS TAKE (ACRES)	P.R.O. IN TAKE (ACRES)	NET TAKE (ACRES)	STRUCTURES	NET RESIDUE		TYPE FUND	REMARKS AND PERSONALTY	AS ACQUIRED	
			BOOK	PAGE								LEFT	RIGHT			BOOK	PAGE
1 TO 26 27 & 28	IN SEN 587-11.33														NO TAKE REQUIRED		
29	MARGARET L. & PAUL T. SHAULL, L.E. NICHOLAS SHAULL, REMAINDER	3	450	173	134-00-055192-00-00	30.438	0.535	0.156	0.120	0.036	-	29.867	-	STATE			
30	BOUILLON CONSTRUCTION CO INC.	3	341	329,330	134-00-052932-00-00	15.50	0.278	0.078	0.065	0.013	-	-	15.209	STATE			
31	STEVE & PAMELA HOLMAN	3	419	357	134-00-054968-00-00	0.70	0.090	0.060	0.048	0.012	-	-	0.598	STATE			
31 T	STEVE & PAMELA HOLMAN	3	419	357	134-00-054968-00-00	0.70	-	-	-	0.032				STATE	TEMP. TO CONSTRUCT DRIVEWAY		

NOTE:
THE DURATION OF THE TEMPORARY EASEMENT WILL BE 12 MONTHS AFTER THE COMMENCEMENT OF CONSTRUCTION.

* EXISTING RIGHT-OF-WAY WIDTH DETERMINED FROM SENECA COUNTY COMMISSIONER REPORT - VOL. 37, PAGES 480-488.

REV DATE DESCRIPTION
1/21/95 Changed Pre Paid Bond to Easements
DATE OF COMPLETION:

25
25