


SE 1/4 SECTION 22 T9S, R1W, MILLCREEK TWP

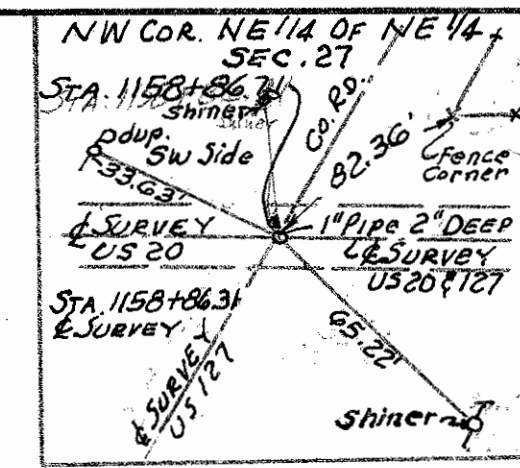


FHWA REGION	STATE	PROJECT
5	OHIO	

14  
14


WIL-20-21.87  
JOB No. 027910

1  
1

R/W WIL-20-21.88

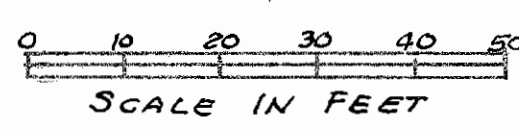

(1) (1-T)  
WILLIAM STEINEM  
154.57 Ac

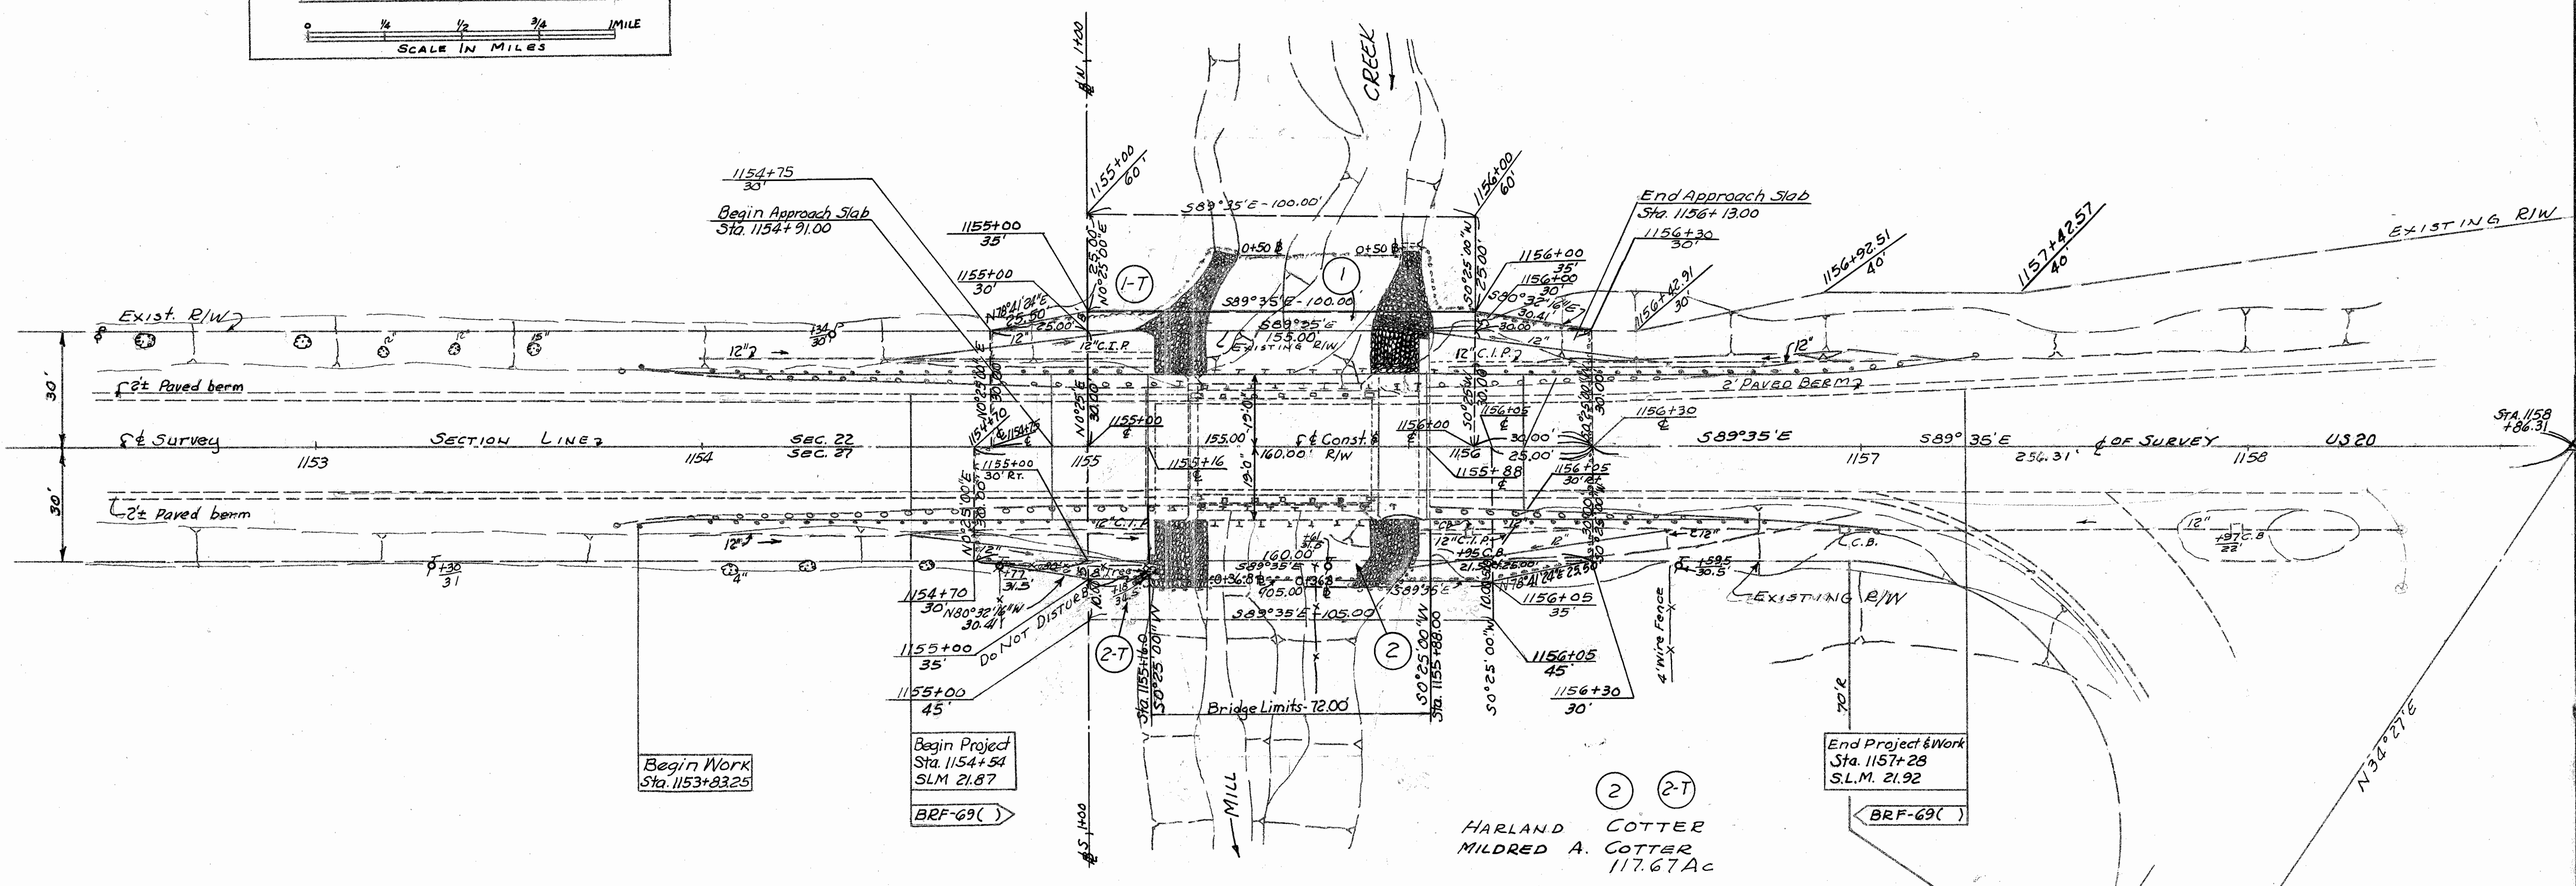

R/W SUMMARY

PARCEL NO	OWNER	DEED RECORD		DEED AREA ACRES	TOTAL PRO ACRES	TOTAL TAKE ACRES	PRO IN TAKE ACRES	NET TAKE ACRES	RESIDUE ACRES	REMARKS
		VOL.	PAGE							
1	WILLIAM STEINEM	241	585	154.57	2.85	0.121	0.107	0.014	151.606	
1-T						0.057		0.057		
2	HARLAND COTTER,	169	43	117.67	4.04	0.125	0.110	0.015	113.615	
2-T	MILDRED A. COTTER					0.024		0.024		

NE 1/4, SEC. 27, T9S, R1W, MILLCREEK TWP

Completed 3-14-84

DATE	PAR.	REMARKS

Standard  
May 1977

R7020 #11 N 77