


NOTE: That part of Madison St. within the limits of the Right-of-Way of the Wabash Railway Co. is to be vacated and closed to public travel by the Village of Blakeslee upon opening to traffic Route 34 (Washington St.)

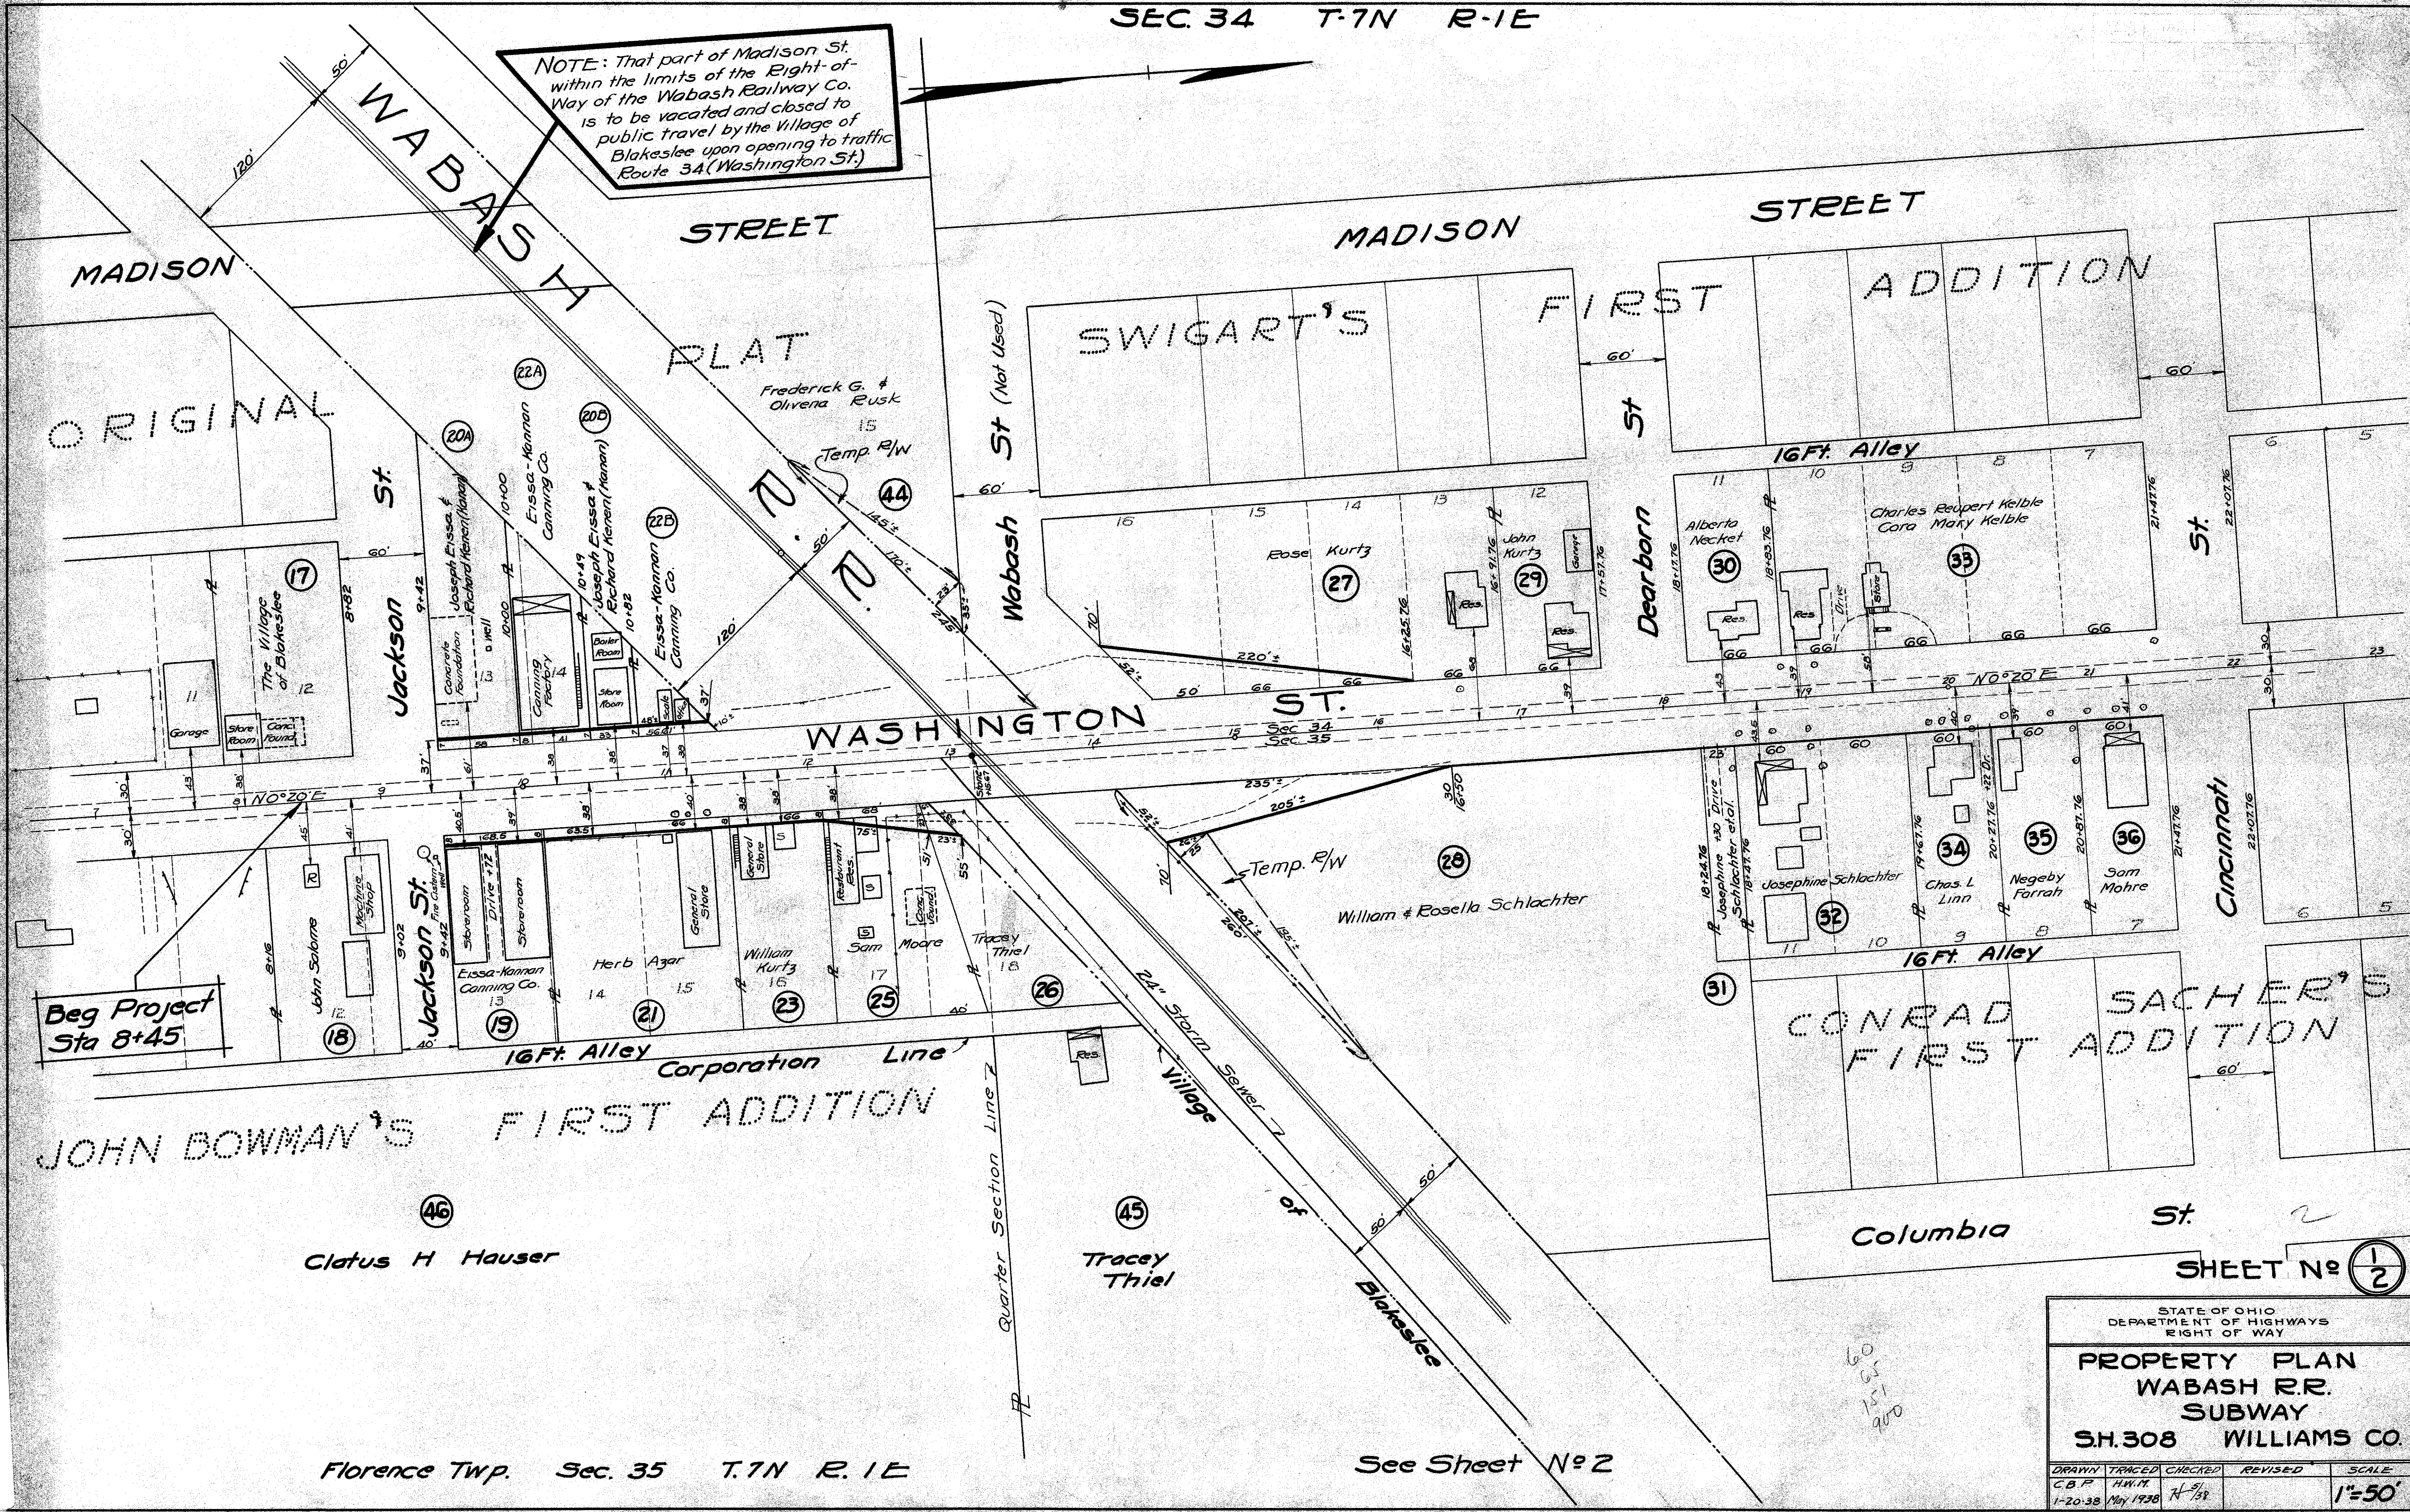

Beg Project Sta 8+45

Clatus H. Hauser

Tracey Thiel

See Sheet No 2


SHEET No 1/2

STATE OF OHIO DEPARTMENT OF HIGHWAYS RIGHT OF WAY				
PROPERTY PLAN WABASH R.R. SUBWAY S.H.308 WILLIAMS CO.				
DRAWN C.B.P. 1-20-38	TRACED H.W.M. May 1938	CHECKED H.S. 1/38	REVISED	SCALE 1"=50'


R-7134
#2
H-32

H-32

SWIGART'S ADDITION

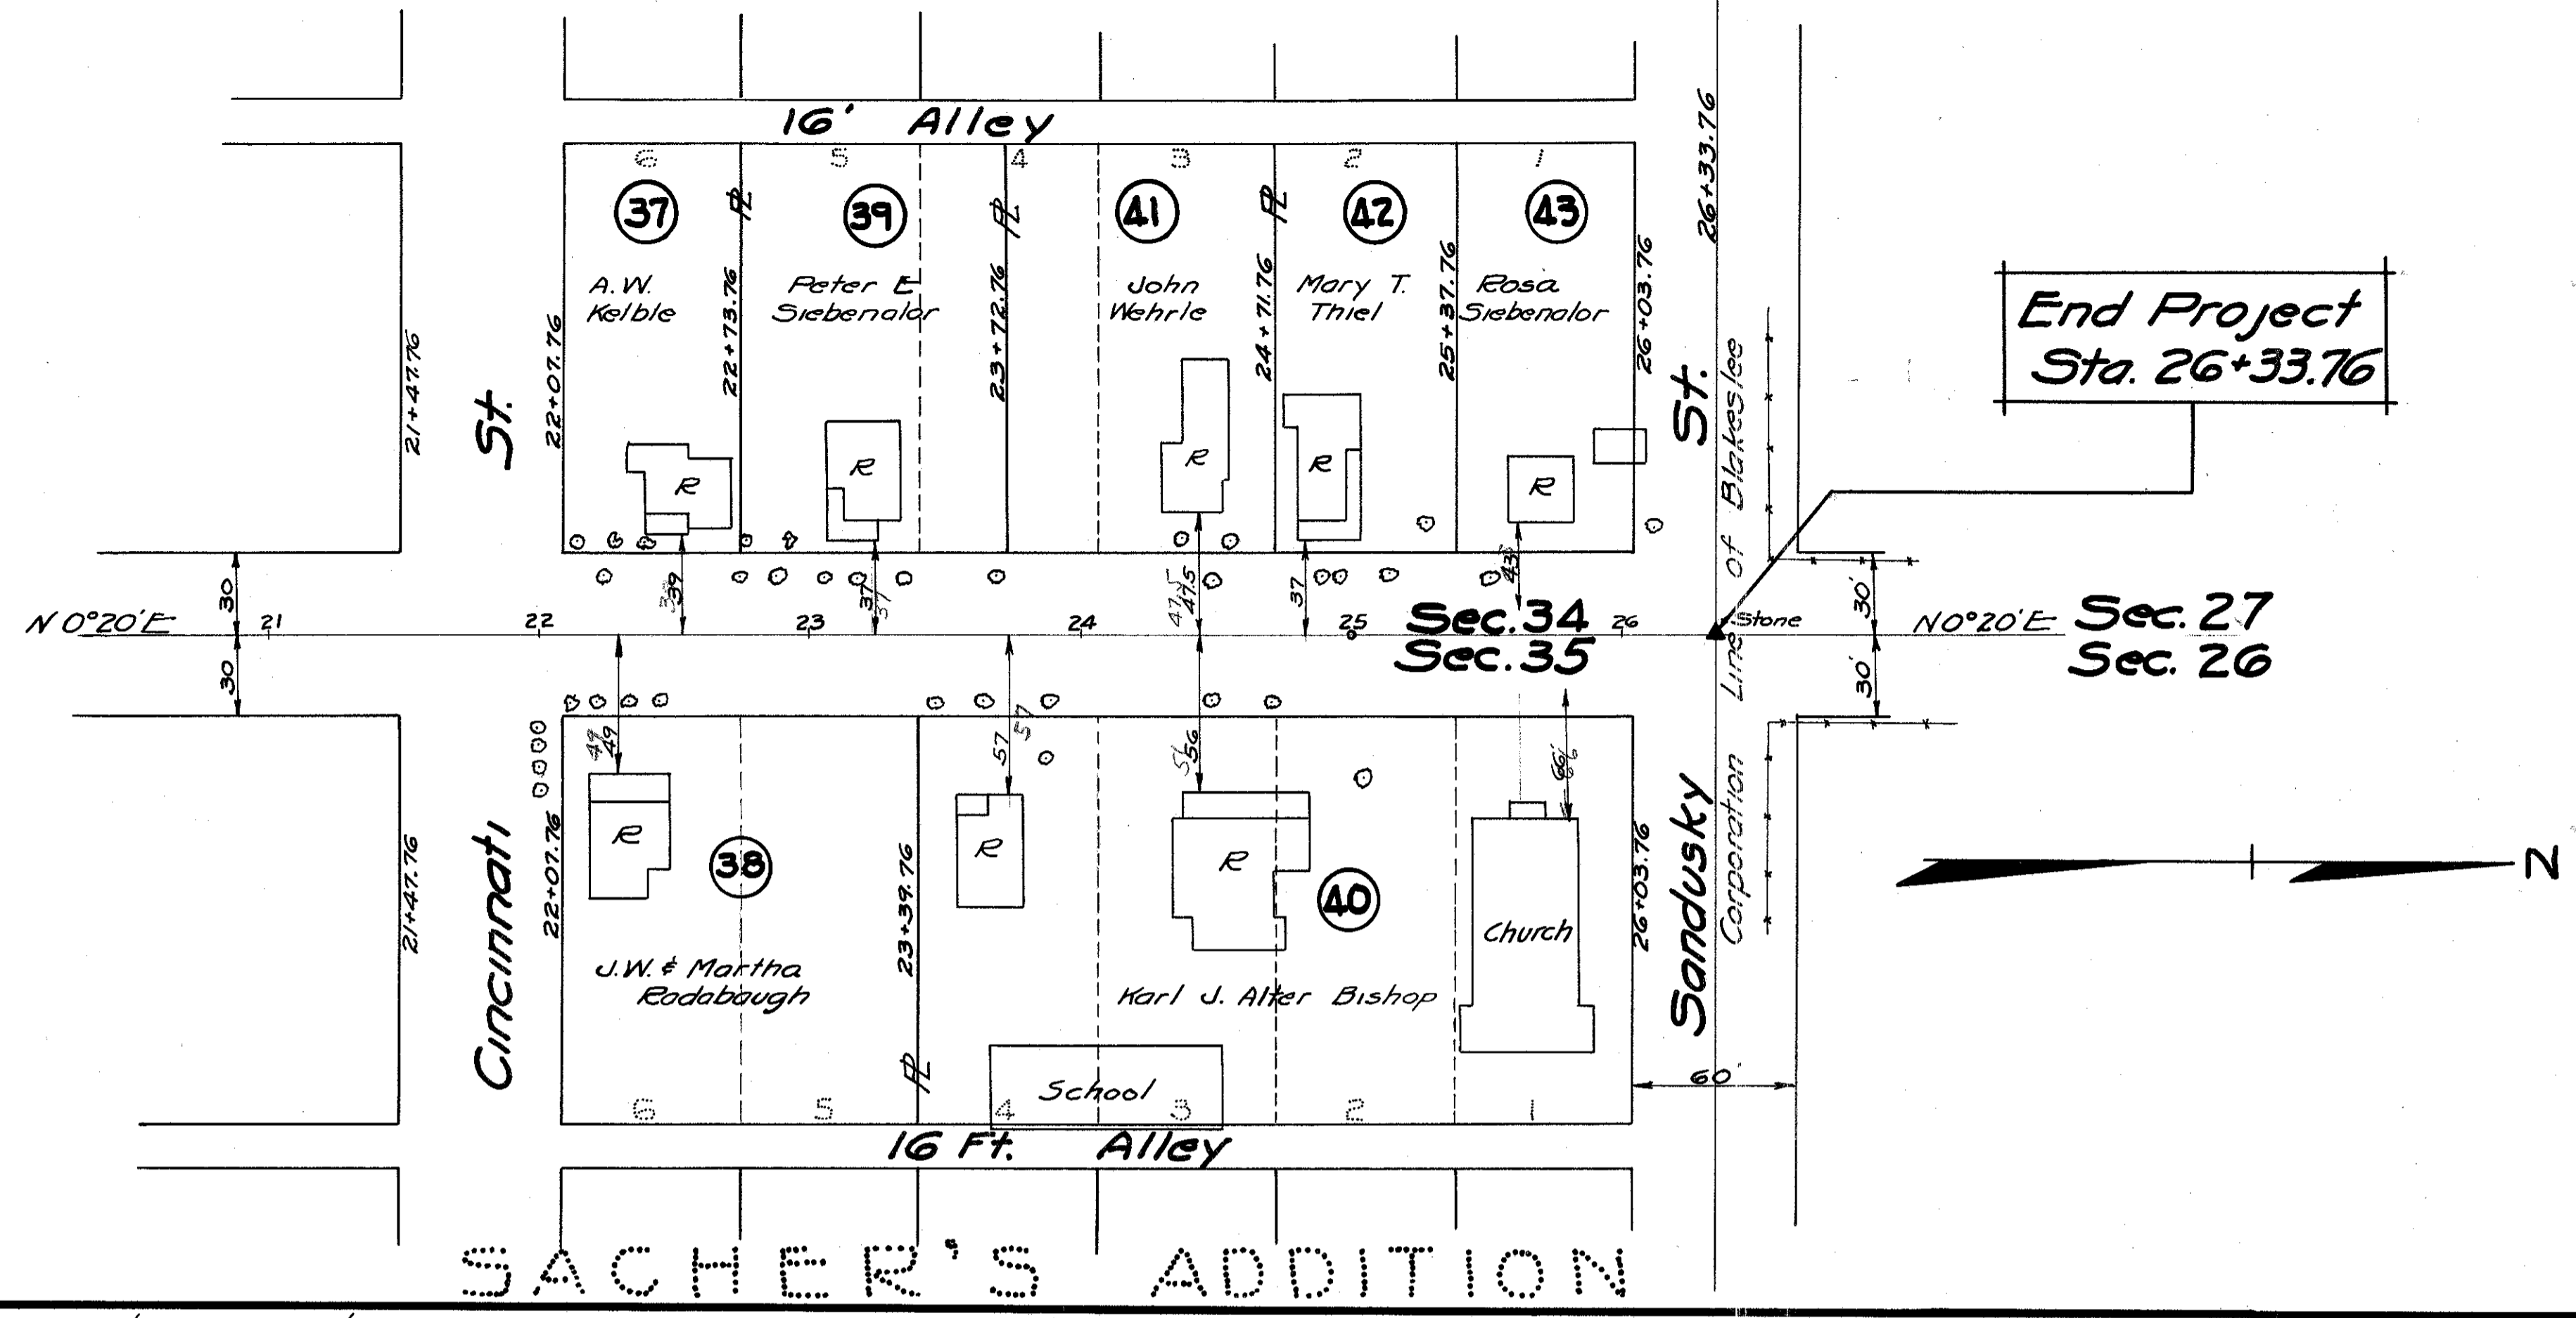

SACHER'S ADDITION

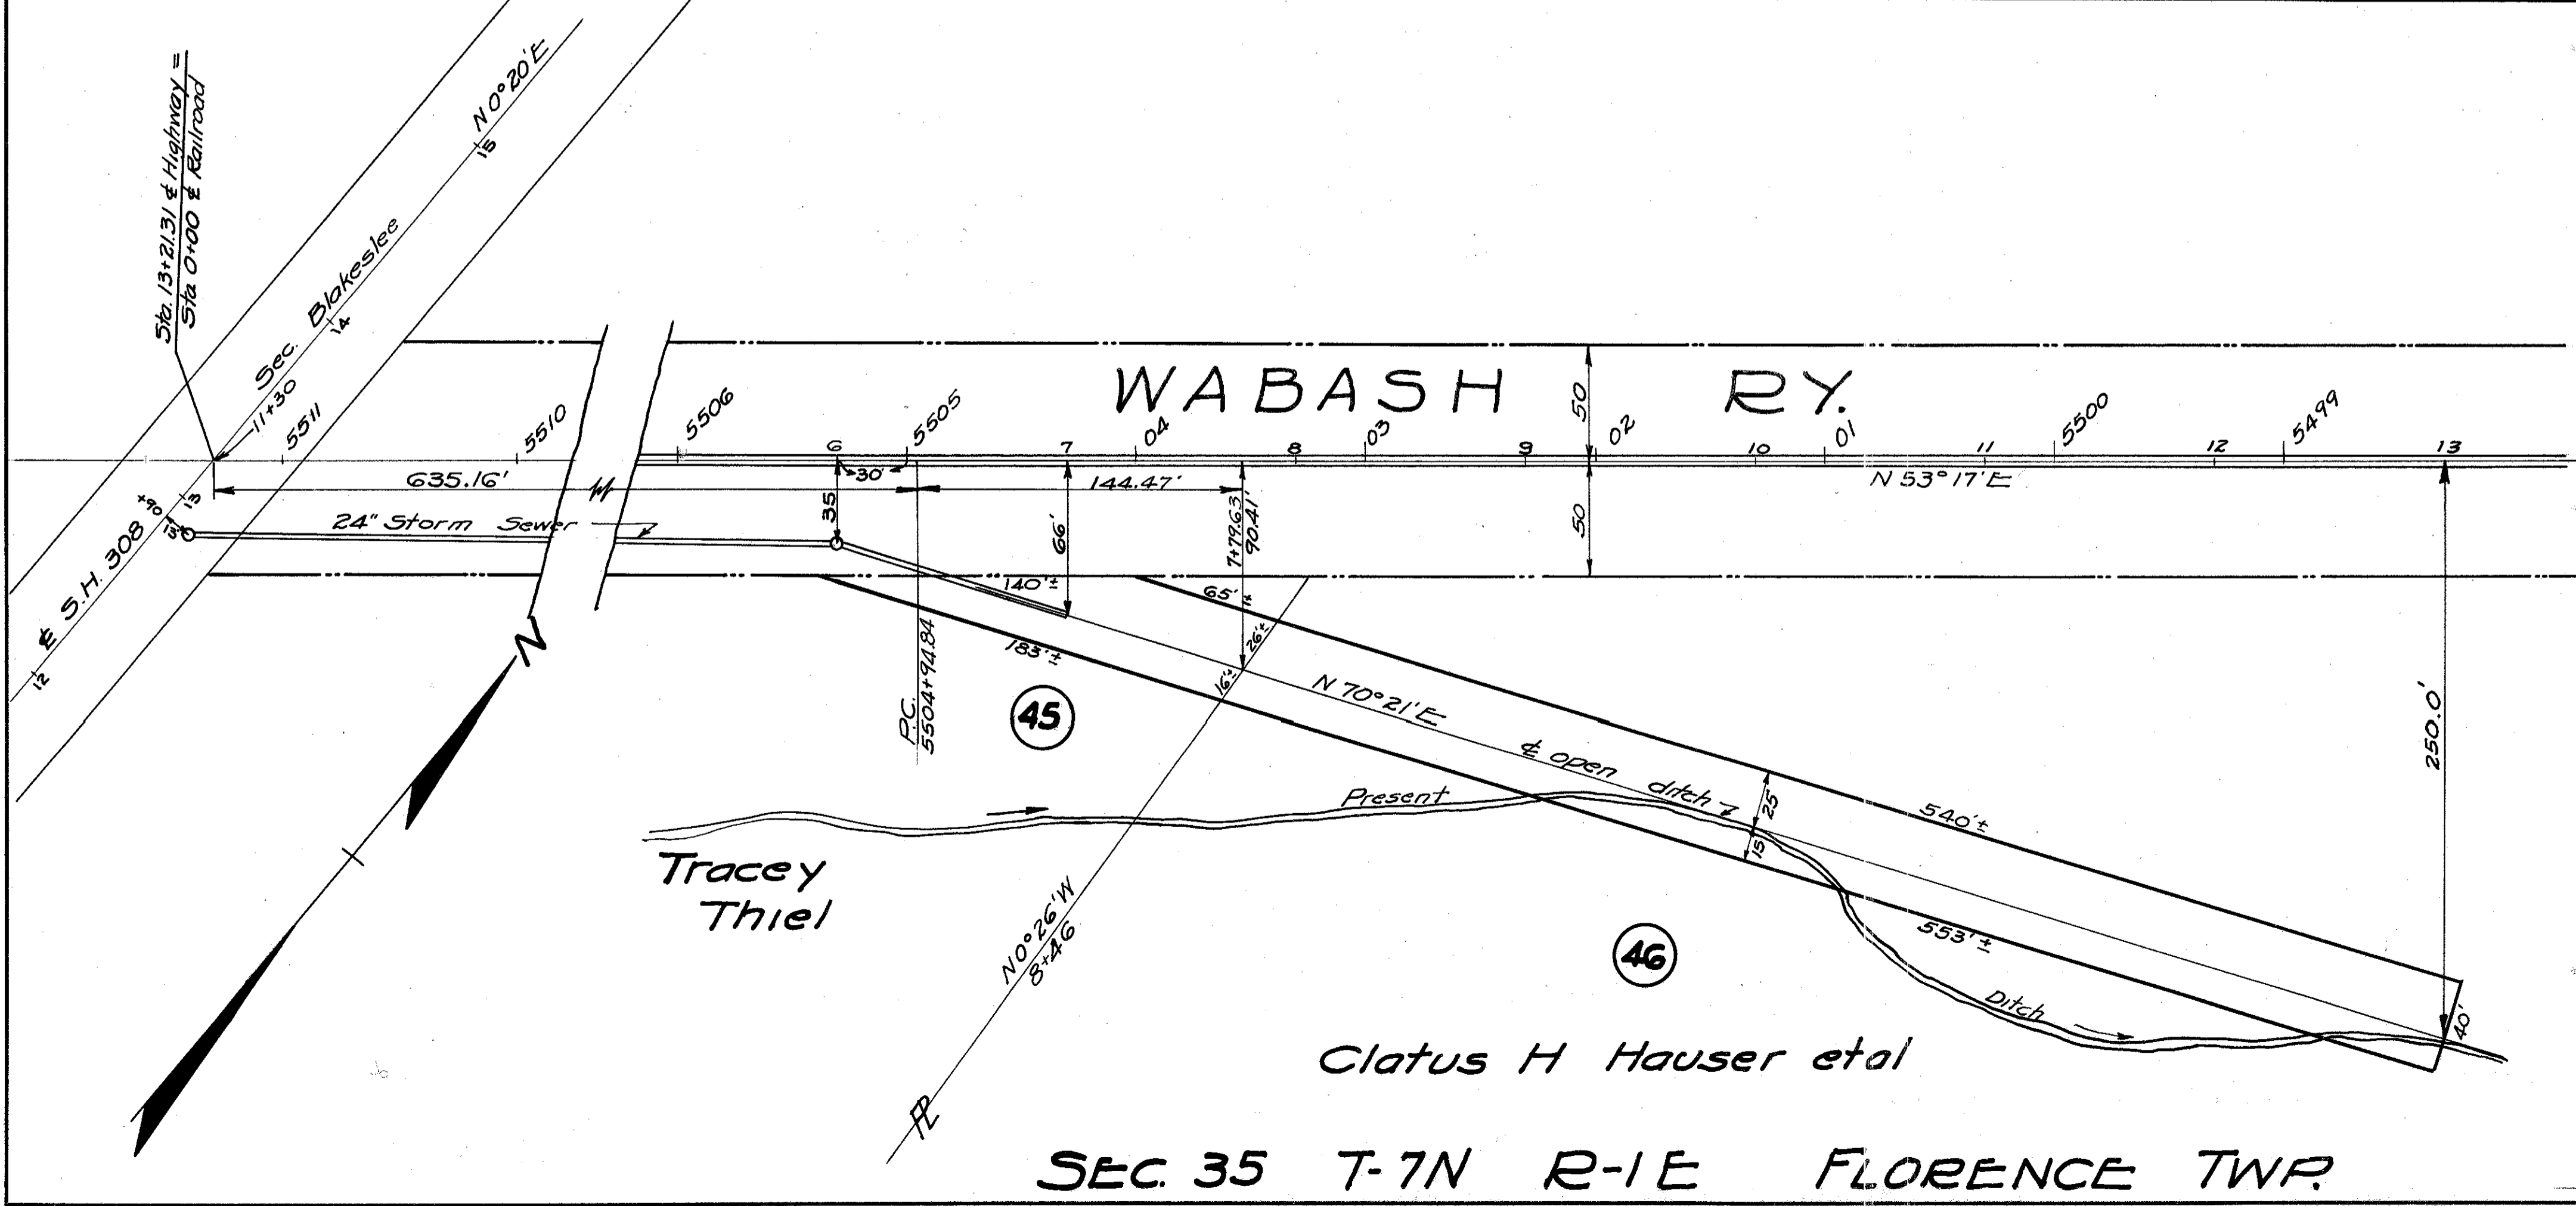

PARCEL NO.	OWNER AND ADDRESS	OTHER INTERESTS	KIND
17	The Village of Blakeslee Blakeslee Ohio	None	
18	John Salome Blakeslee Ohio	None	
19 22A 22B	Eissa-Kannan Canning Co Blakeslee Ohio	None	
20A 20B	Joseph & Helen Eissa 1551 Fairview Ave. Detroit Mich. Richard & Jasmen (Jasmine) Kenen (Kanan) 2174 E. Congress St. Detroit Mich.	None	
21	Herbert Azar Blakeslee Ohio	Johnson Oil Refining Co Edon State Bank Edon Ohio	Lease Mortgage
23	William & Carlie Kurtz Edon, Ohio	None	
25	Sam & Anna Moore Blakeslee, Ohio	None	
26- 45	Tracey Thiel Blakeslee, Ohio	None	
27	Rose Kurtz Blakeslee, Ohio	None	
28	William & Rosella Schlachter R.R.1, Edon	None	
29	John & Louise Kurtz Blakeslee O	None	
30	Alberta & Moses Neckel Blakeslee O.	Edgerton State Bank Co., Edgerton	Mortgage
31 32	Josephine Schlachter R.R.1 Edon O	None	
33	Charles Reupert Kelble & Cora Mary Kelble Blakeslee Ohio	Standard Oil Co. Cleveland O	Lease
34	Charles L and Hulda Linn Blakeslee Ohio	Flora D. Horton Byron Ohio D.T. & Jennie Linn Edon, Ohio	Mortgage Mortgage
35	Negeby Farrah Blakeslee Ohio	Edon State Bank Edon, Ohio	Mortgage
36	Sam & Anna Mohre Blakeslee Ohio	None	
37	A.W. Kelble & Mary Kelble Blakeslee O	None	
38	J.W. & Martha Rodabaugh, Blakeslee O.	Edon State Bank Co. Edon O	Mortgage
39	Peter E. & Mary S. Siebenaler Blakeslee Ohio	None	
40	Bishop Karl J. Alter 2544 Parkwood Ave. Toledo Ohio	None	
41	John & Catherine Wehrle Blakeslee O	None	
42	Mary T & Anthony Wortkoetter (formerly Mary T. Thiel) Blakeslee O.	None	
43	Rosa Siebenaler Edon Ohio	None	
44	Frederick G. & Olivena Rusk Blakeslee Ohio	None	
46	Clatus H & Jennie Hauser New Haven, Indiana	The Edon State Bank Co., Edon O. Andrew H & Sarah Wortkoetter	Mortgage Land Contract

SHEET No 2

STATE OF OHIO
DEPARTMENT OF HIGHWAYS
RIGHT OF WAY


**PROPERTY PLAN
WABASH R.R. SUBWAY
IN BLAKESLEE
S.H. 308 WILLIAMS CO.**

DRAWN	TRACED	CHECKED	REVISED	SCALE
C.B.P.	H.W.M.	A.S.		1"=50'
1-20-38	May 1938	7/38		

FED. RD. DIST. NO.	STATE	FED. AID PROJECT	FISCAL YEAR
10	OHIO		

1
2

WILLIAMS COUNTY
S.H.308 (SEC. WABASH OVERHEAD AT BLAKESLEE)

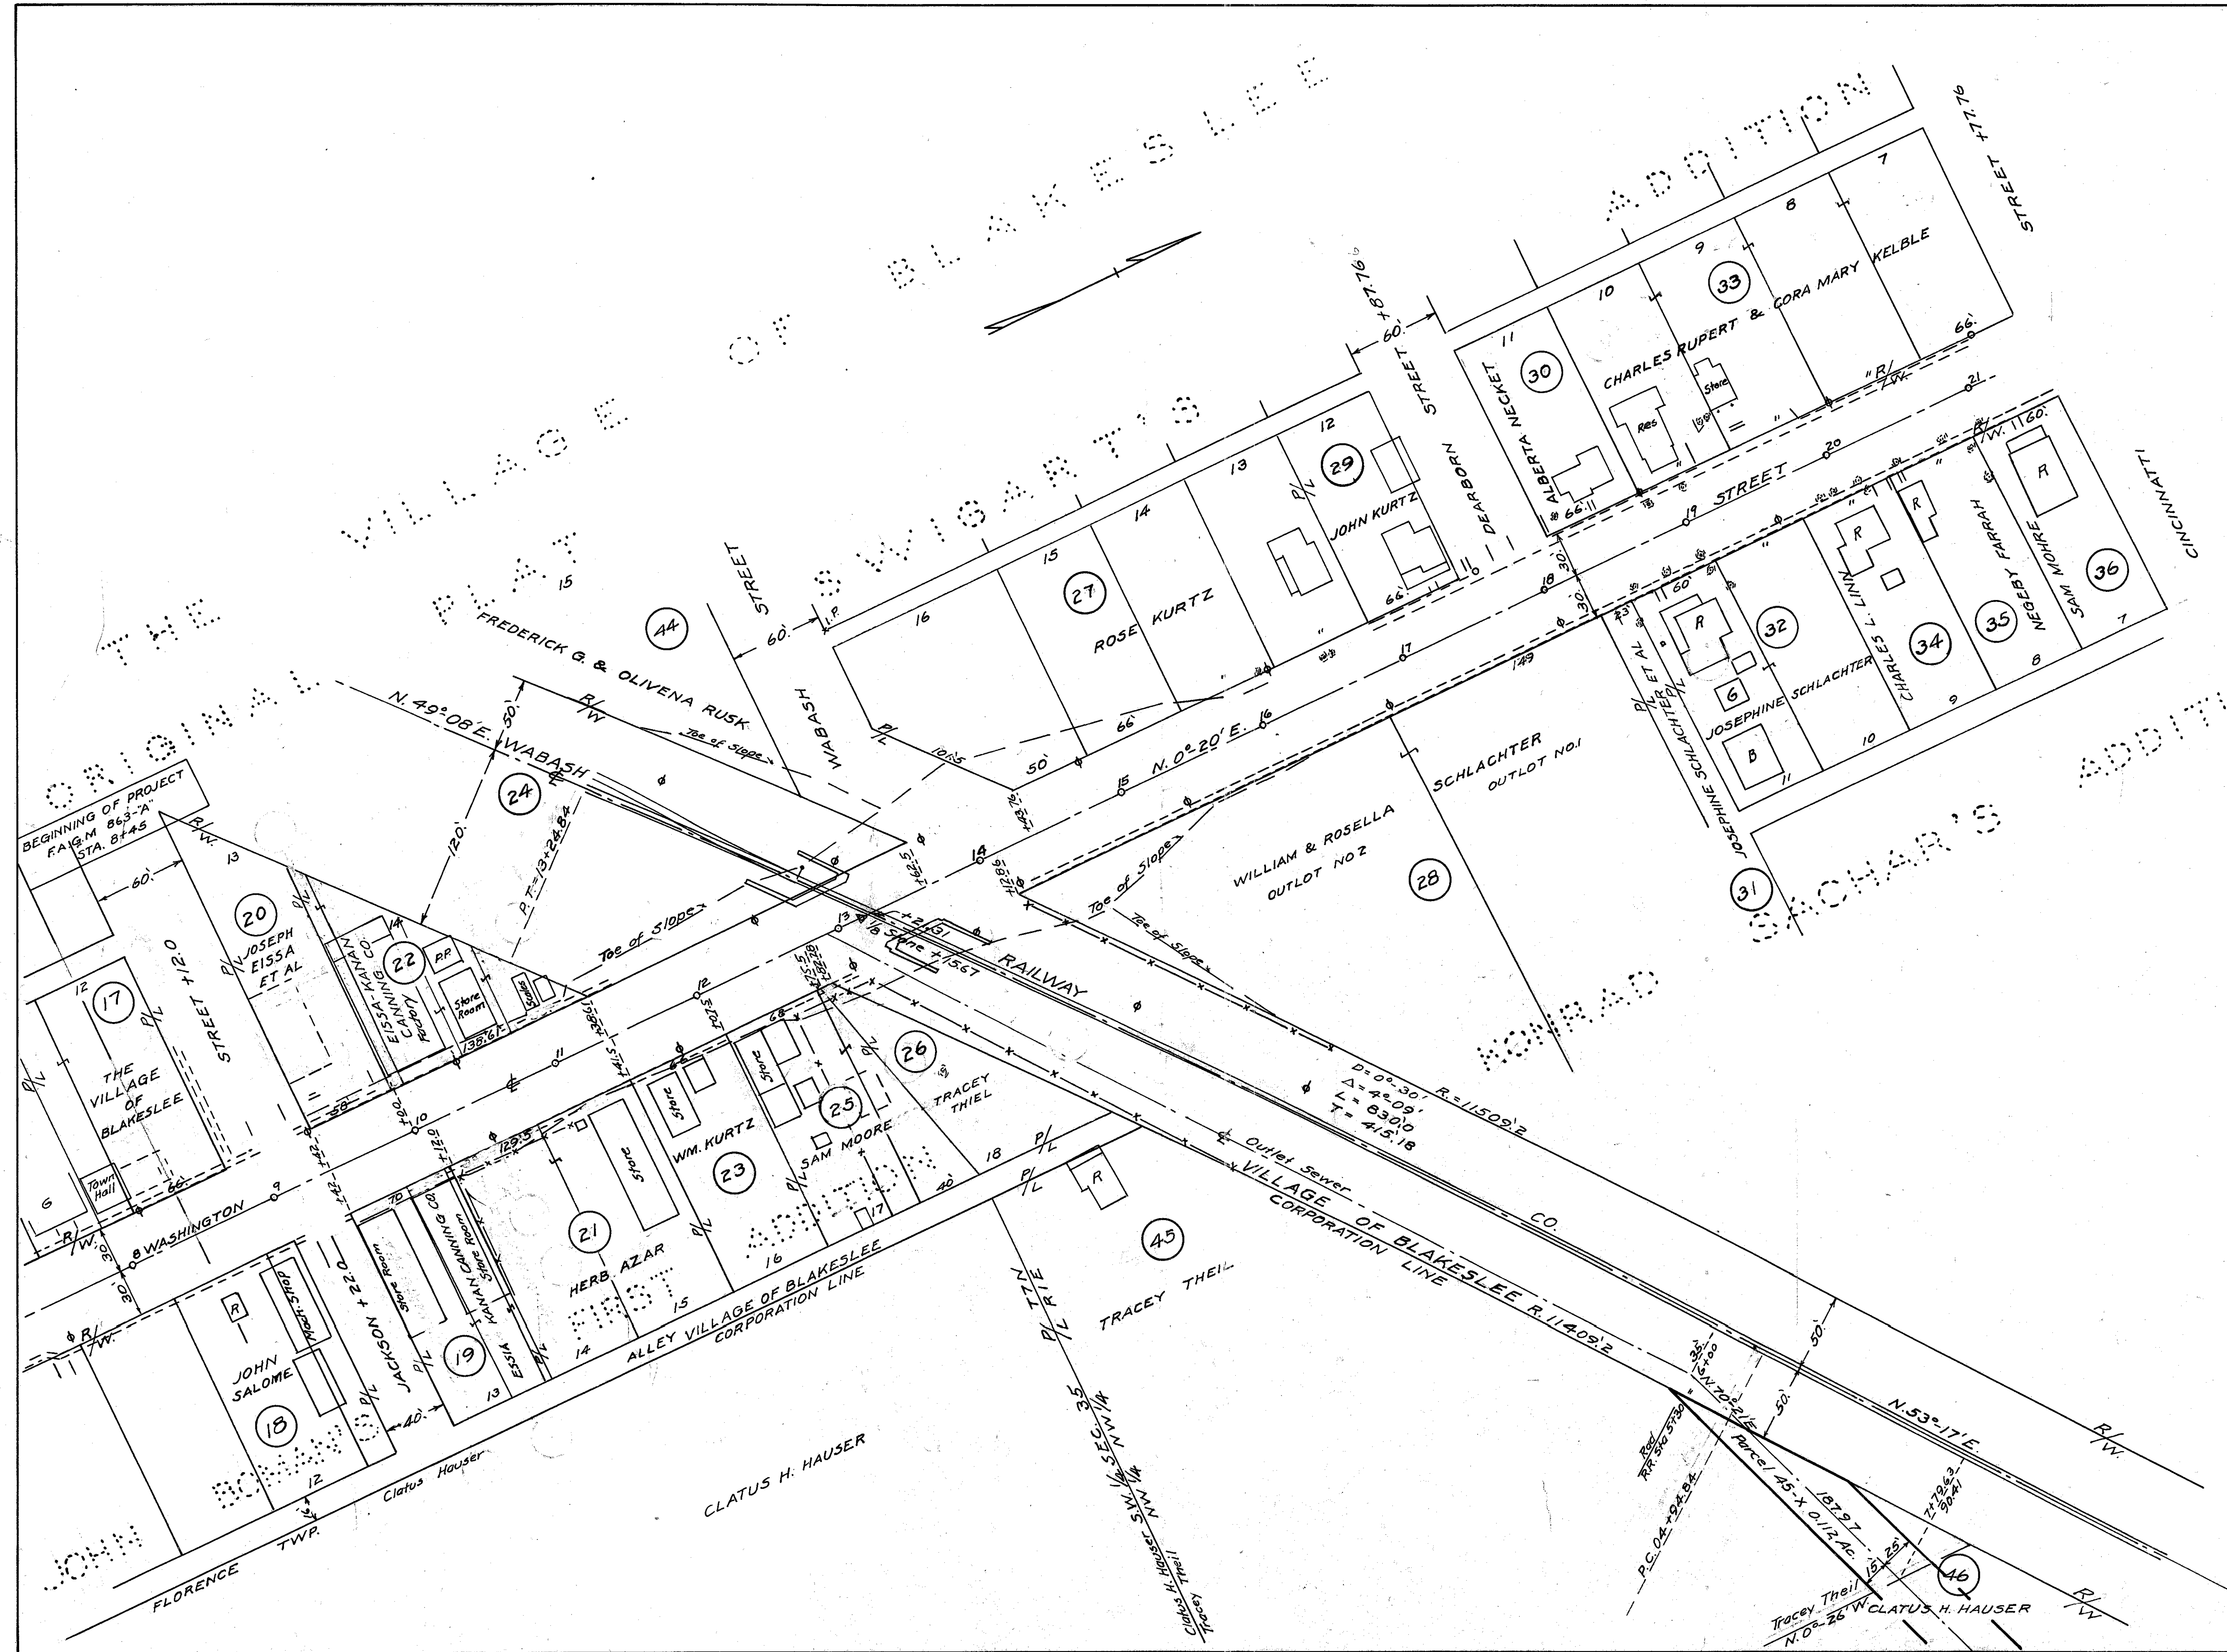

SHEET No. 1

STATE OF OHIO
DEPARTMENT OF HIGHWAYS
RIGHT OF WAY DEPT.

PROPERTY PLAN

WABASH R.R. OVERHEAD
AT BLAKESLEE

S.H.308 - WILLIAMS COUNTY


DRAWN	TRACED	CHECKED	REVIEWED	DATE	REVISED	SCALE
CBR	A.P.			3/11/82		1"=50'

SWIGART'S ADDITION

Spike North side 18' Maple
 Car point Steel fence post
 STA. 26+33.76
 IN PAY'T
 N.E. side 5' 1/2" Center steel Cor. post
 Tel. Br. Post


FED AID DIST NO.	STATE	FED AID PROJECT	FISCAL YEAR
10	OHIO		

WILLIAMS COUNTY
 S.H. 308 (SEC. WABASH OVERHEAD AT BLAKESLEE)

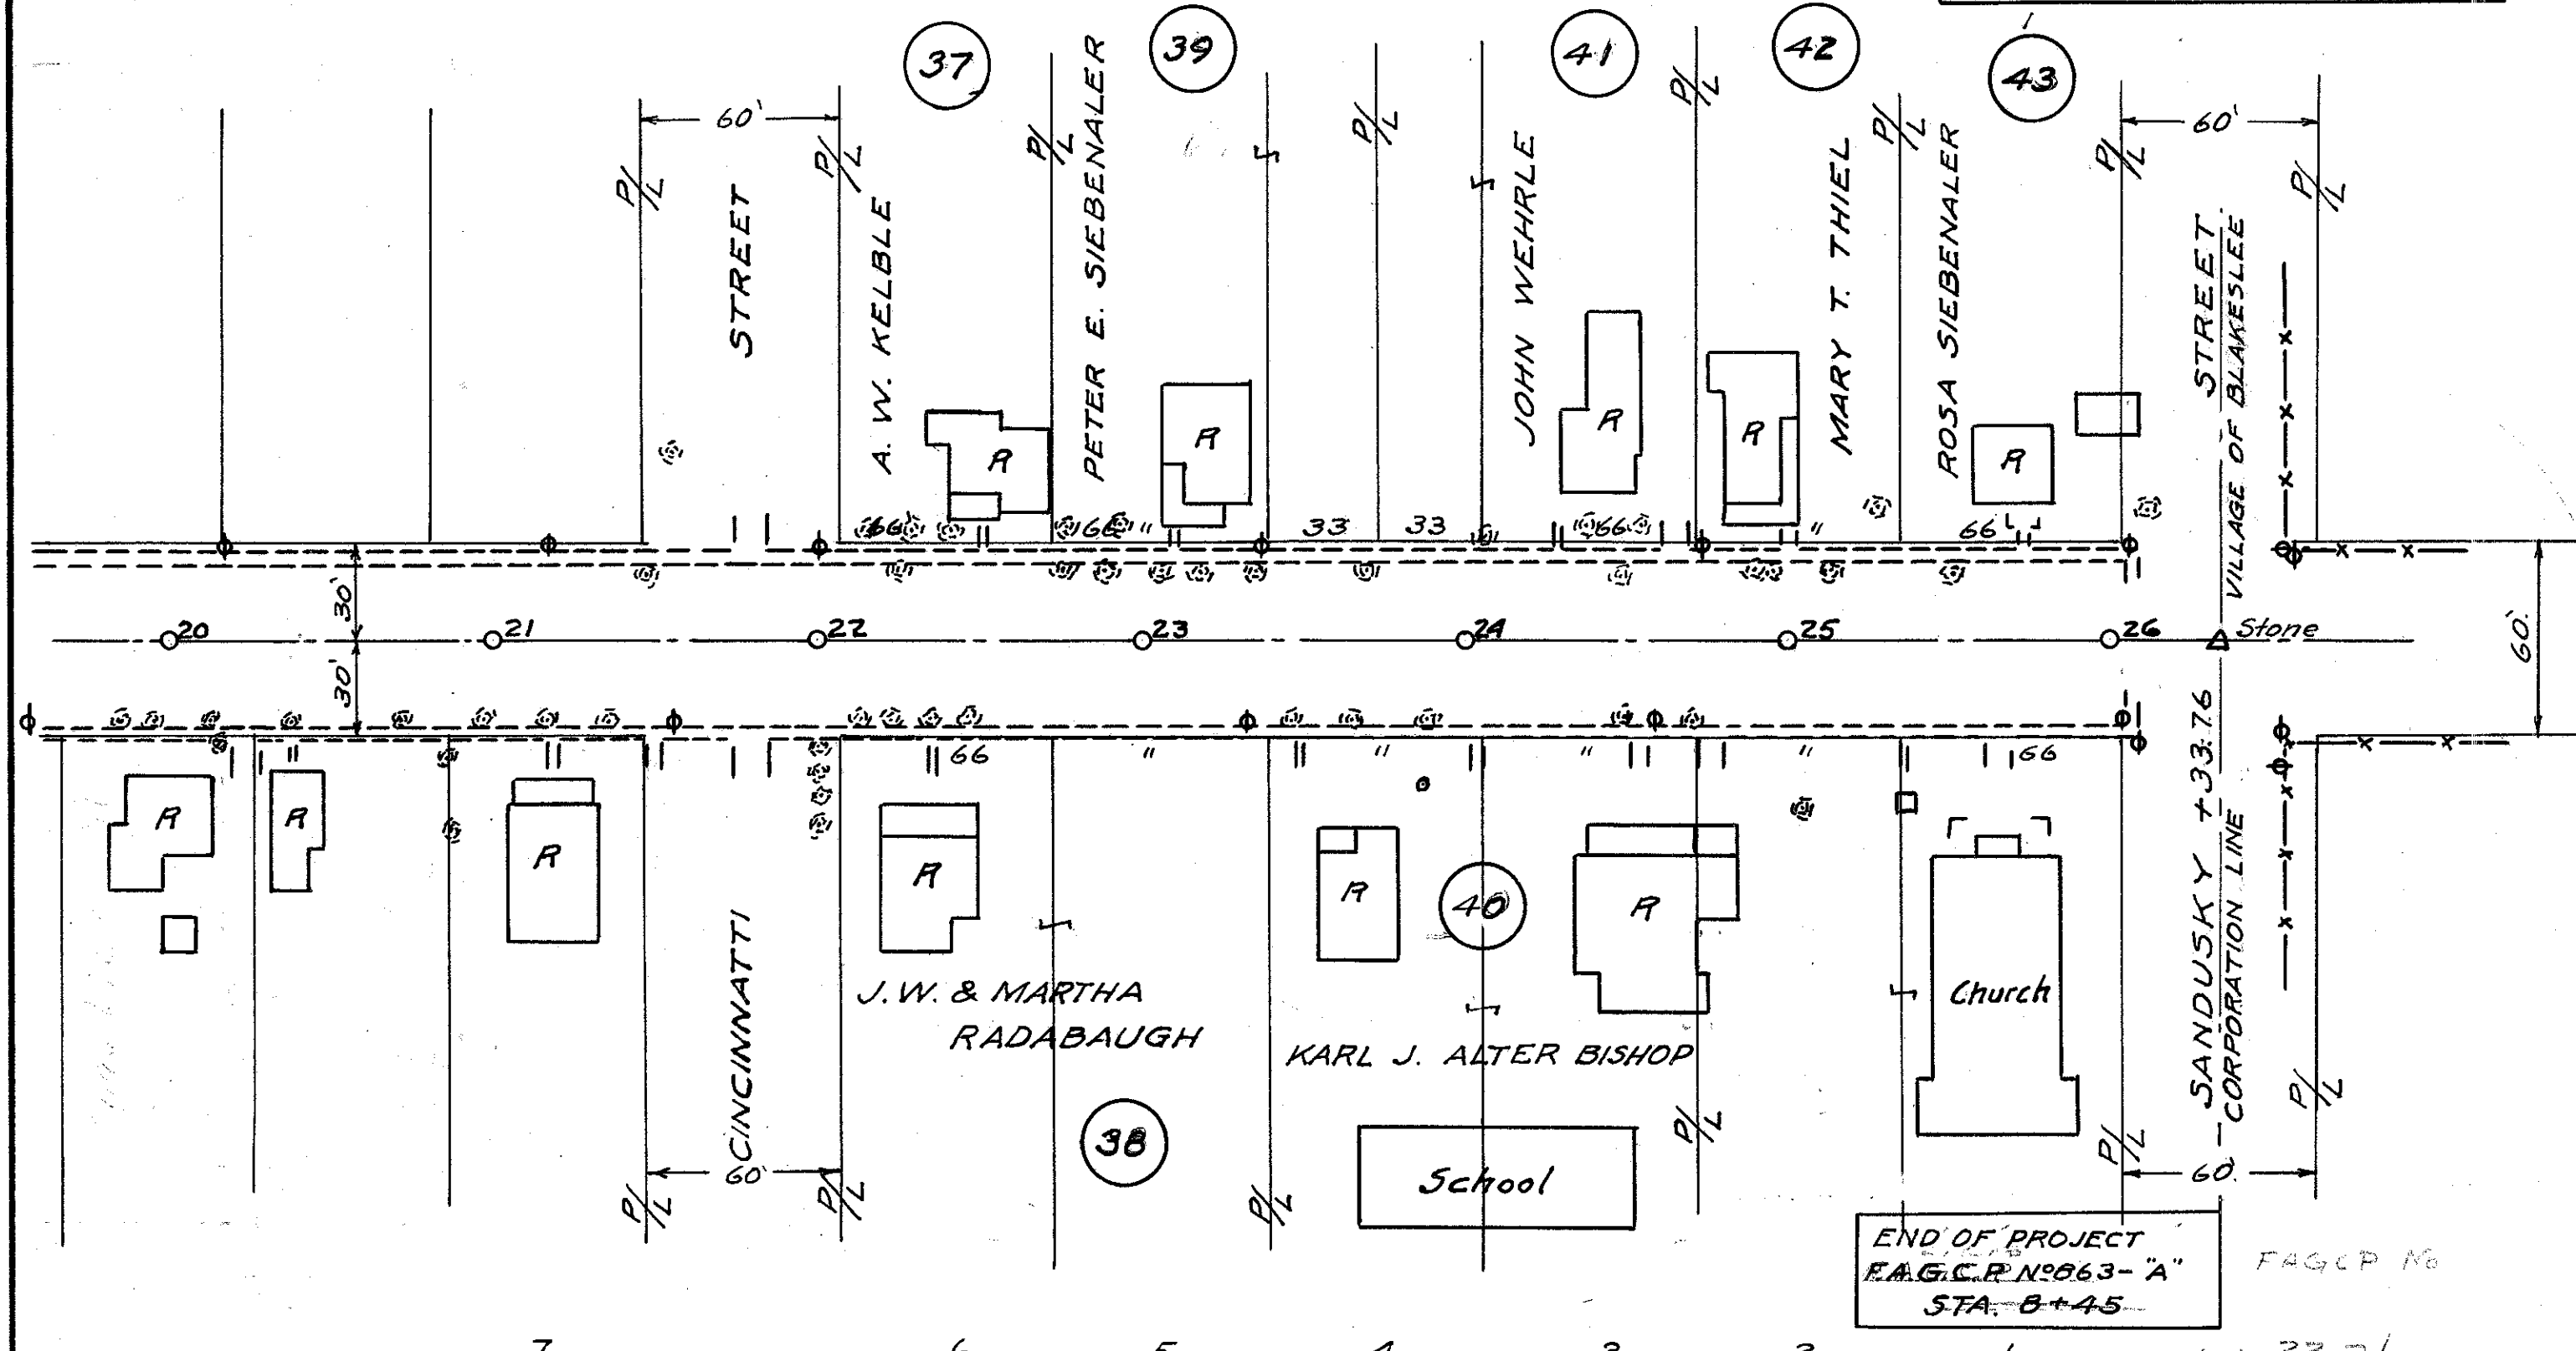

KONRAD SACHAR'S ADDITION

N.W. 1/4 N.W. 1/4 SEC. 35 T. 7 N. R. 1 E. FLORENCE TWP.

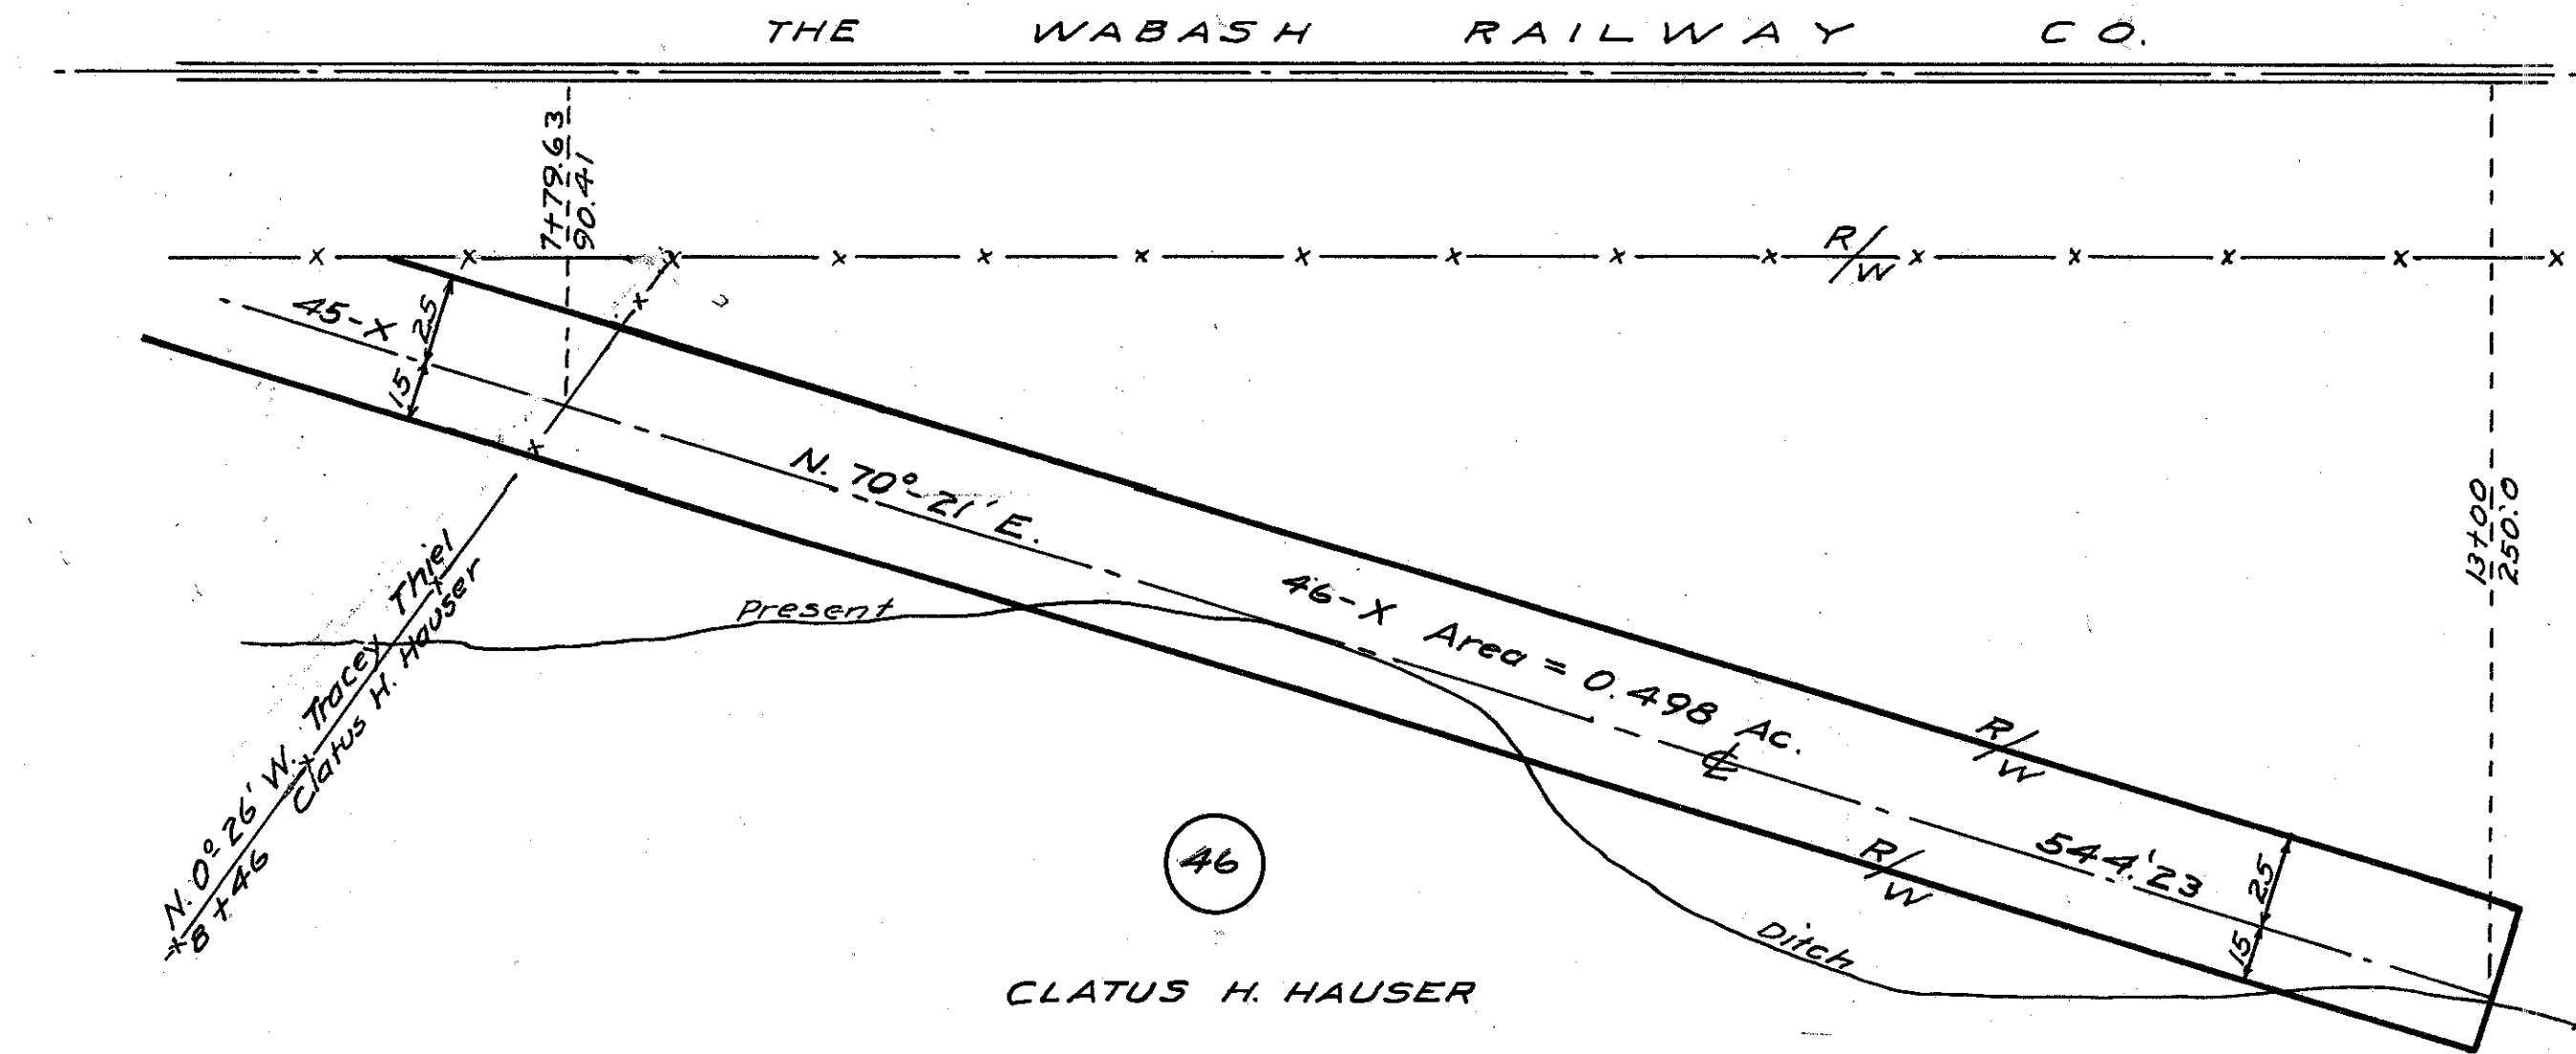

PARCEL NO.	OWNER	ADDRESS	OTHER INTEREST	KIND
17	Village of Blakeslee	Blakeslee, O.	None	
18	John Salome	" "	Edon State Bank, Edon, O.	Judgment
19 & 22	Eissa Kannan Canning Co.	" "	Byron & Richie Toledo, O.	Mortgage
20	Joseph Eissa & Richard Kannan	" "	None	
21	Herb. Azar	" "	Edon State Bank Co. Edon, O. N. 24-14 & 3-44-15 Johnson Oil Refining Co.	Mortgage Lease
23	William Kurtz	Edon, O.	None	
24	Wabash R.R. Co	St. Louis, Mo		
25	Sam Moore	Blakeslee, O.	W. J. Gould & Co. Let. 18	Mortgage
26 & 26-X	Tracey Thiel	Blakeslee, O.	W. J. Gould & Co. Let. 18	Mortgage
27	Rose Kurtz	Blakeslee, O.	Mana Kurtz, Blakeslee, O.	Mortgage
28	William & Rosella Schlachter	Edon, O. R.F.D. 1	Joseph Schwartz Adams M. Nabb, Newago Co. Mich.	Mortgage
29	John Kurtz	Blakeslee O.	None	
30	Alberta Neckel	Blakeslee O.	Edgerton State Bank Edgerton, O.	3 Mortgages
31	Josephine Schlachter et al	Edon, O. RR. 1	Joseph Schwartz et al Adams Mich. 1866	Mortgage
32	Josephine Schlachter	Edon, O. RR. 1	None	
33	Charles Rupert & Cora Mary Kelble	Blakeslee O.	Standard Oil Co. Cleveland, O. Southern Ohio Loan & Trust Co. F.J. West	Lease Lots 9 & 10 Mortgage
34	Charles L. Linn	Edon, O.	Flora D. Horton, Byron, O. D.T. & Jennie Linn, Blakeslee, O. Conrad Sachar	Mortgage
35	Negeby Ferrati	Blakeslee, O.	Edon State Bank, Edon, O.	Mortgage
36	Sam Mohre	Blakeslee, O.	None	
37	A. W. Kelble	Blakeslee, O.	John W. Schall	Mortgage
38	J.W. & Martha Radabaugh	Blakeslee, O.	Edon State Bank, Edon, O.	Mortgage
39	Peter E. Siebenaler	Blakeslee, O.	None	
40	Karl J. Alter, Bishop	Toledo, O.	None	
41	John Wehrle	Blakeslee, O.	"	
42	Mary T. Thiel	Blakeslee, O.	"	
43	Rosa Siebenaler	Edon, O.	"	
44	Frederick & Olivena Rusk	Blakeslee, O.	"	
45-X	Clatus H. Hauser	New Haven, Ind.	Edon State Bank Co., Edon, O. Andrew H. Wortkoetter Blakeslee, O.	Mortgage L. C. record

SHEET No. 2

STATE OF OHIO
 DEPARTMENT OF HIGHWAYS
 RIGHT OF WAY DEPT.
 PROPERTY PLAN
 WABASH R.R. OVERHEAD
 AT BLAKESLEE
 S.H. 308-WILLIAMS COUNTY
 DRAWN [] TRACED [] CHECKED [] REVIEWED [] DATE [] REVISION [] SCALE []