

SUMMARY OF ADDITIONAL RIGHT OF WAY REQUIRED

STATE JOB NO.	FED. RD. DIVISION	STATE	PROJECT
	2	OHIO	

37
40

WIL-49-(9.86-10.04)

TOTAL NO. OWNERS-12

TOTAL NO. COMPLETE TAKES-0

TOTAL OWNERS WITH STRUCTURES INVOLVED-0

PARCEL NO.	OWNER	DEED RECORD			DEED AREA	TOTAL PRO		TOTAL TAKE		PRO IN TAKE		NET TAKE		NET RES. LT.	NET RES. RT.	BLDG'S TO BE ACQ'D	SHEET NO.	REMARKS	OTHER DESIGNATED EASEMENTS	TYPE FUND
		BOOK	PAGE	DATE		Acres	Sq. ft.	Acres	Sq. ft.	Acres	Sq. ft.	Acres	Sq. ft.							
10WA	Edon Industrial Finishing, Inc.	231	55	9-29-70	30,393 ft ²							400					38	Driveway, sidewalk and grading		
11WA	Rodney J. and Kay F. Kline	241	531	1-4-74	8,712 ft ²							250					38	Driveway, sidewalk and grading		
12WA	Alfred C. & Patricia Fry	230	794	8-17-70	19,292 ft ²							250					38	Sidewalk and grading		
13WA	Mildred R. Scott	172	274	8-3-49	8,712 ft ²							188					38,39	Sidewalk and grading		
14WA	Duke and Lan Dellar	239	876	7-13-73	17,754 ft ²							50					38,39	Sidewalk and grading		
15WA	A. Cecil and Helen D. Long	191	316	12-4-56	14,626 ft ²							75					39	Sidewalk and grading		
15WA-1												1541					39	Driveway and grading		
16	Russell Kuckuck	227	786	6-10-69	10.590Ac.	0.487	2,235	0.314	13,685	0.209	9,124	0.105	4,562				39	Interest in Well and Pump retained by owner		
16A		213	189	3-6-64				0.307	13,368	0.192	8,361	0.115	5,007	9.883Ac±			39	Includes 16 & 16A for Net Res. Lt.		
16T		232	639	5-28-71								0.032	1,400				39	Repair and clean ditch		
16A-WA												1250					39	Driveway approaches		
17	Norman Kuckuck	233	425	8-26-71	0.580Ac.	0.065	2,835	0.092	4,016	0.065	2,835	0.027	1,181	0.488Ac±			39			
18WA	Bruce and V. Imogene Thomas	220	132	8-6-66	8,378 ft ²							100					39	Sidewalk and grading		
19	Iva May Friskney	210	894	3-6-63	7,750 ft ²												39	No Take		
20T	Chas. H. Gearhart	130	^{196, 197} 198 & 431	7-25-28	23,275 ft ²							0.055	2,378				39	Repair and clean ditch		
21	Gearhart and Pauline Fry	151	328	12-4-40	98.900Ac.	1.284	55,926	1.200	52,283	0.580	25,275	0.620	27,008				39			
21A								0.283	12,325	0.210	9,150	0.073	3,175	36.923Ac±			40	Net Res. Lt. includes parcels 21 & 21A		
21T												0.015	646				39	Repair and clean ditch		
22	Herman G. Kallenbach	147	436	4-24-39	6.650Ac.	0.346	15,090	0.524	22,841	0.346	15,090	0.178	7,752	6.126Ac±			39,40			
23	Ernest and Thelma Reas	178	516	7-30-52	1.550Ac.												40	No Take		

UTILITIES

CENTERLINE-REFERENCE-MONUMENTS

SYMBOLS


TYPE FENCE QUANTITIES

GENERAL NOTES

COMPLETION DATE
DATE REVISION DESCRIPTION

SURVEYED DRAWN BY DESIGN CHECKED SUPERVISED

R7049 # 2 N-34

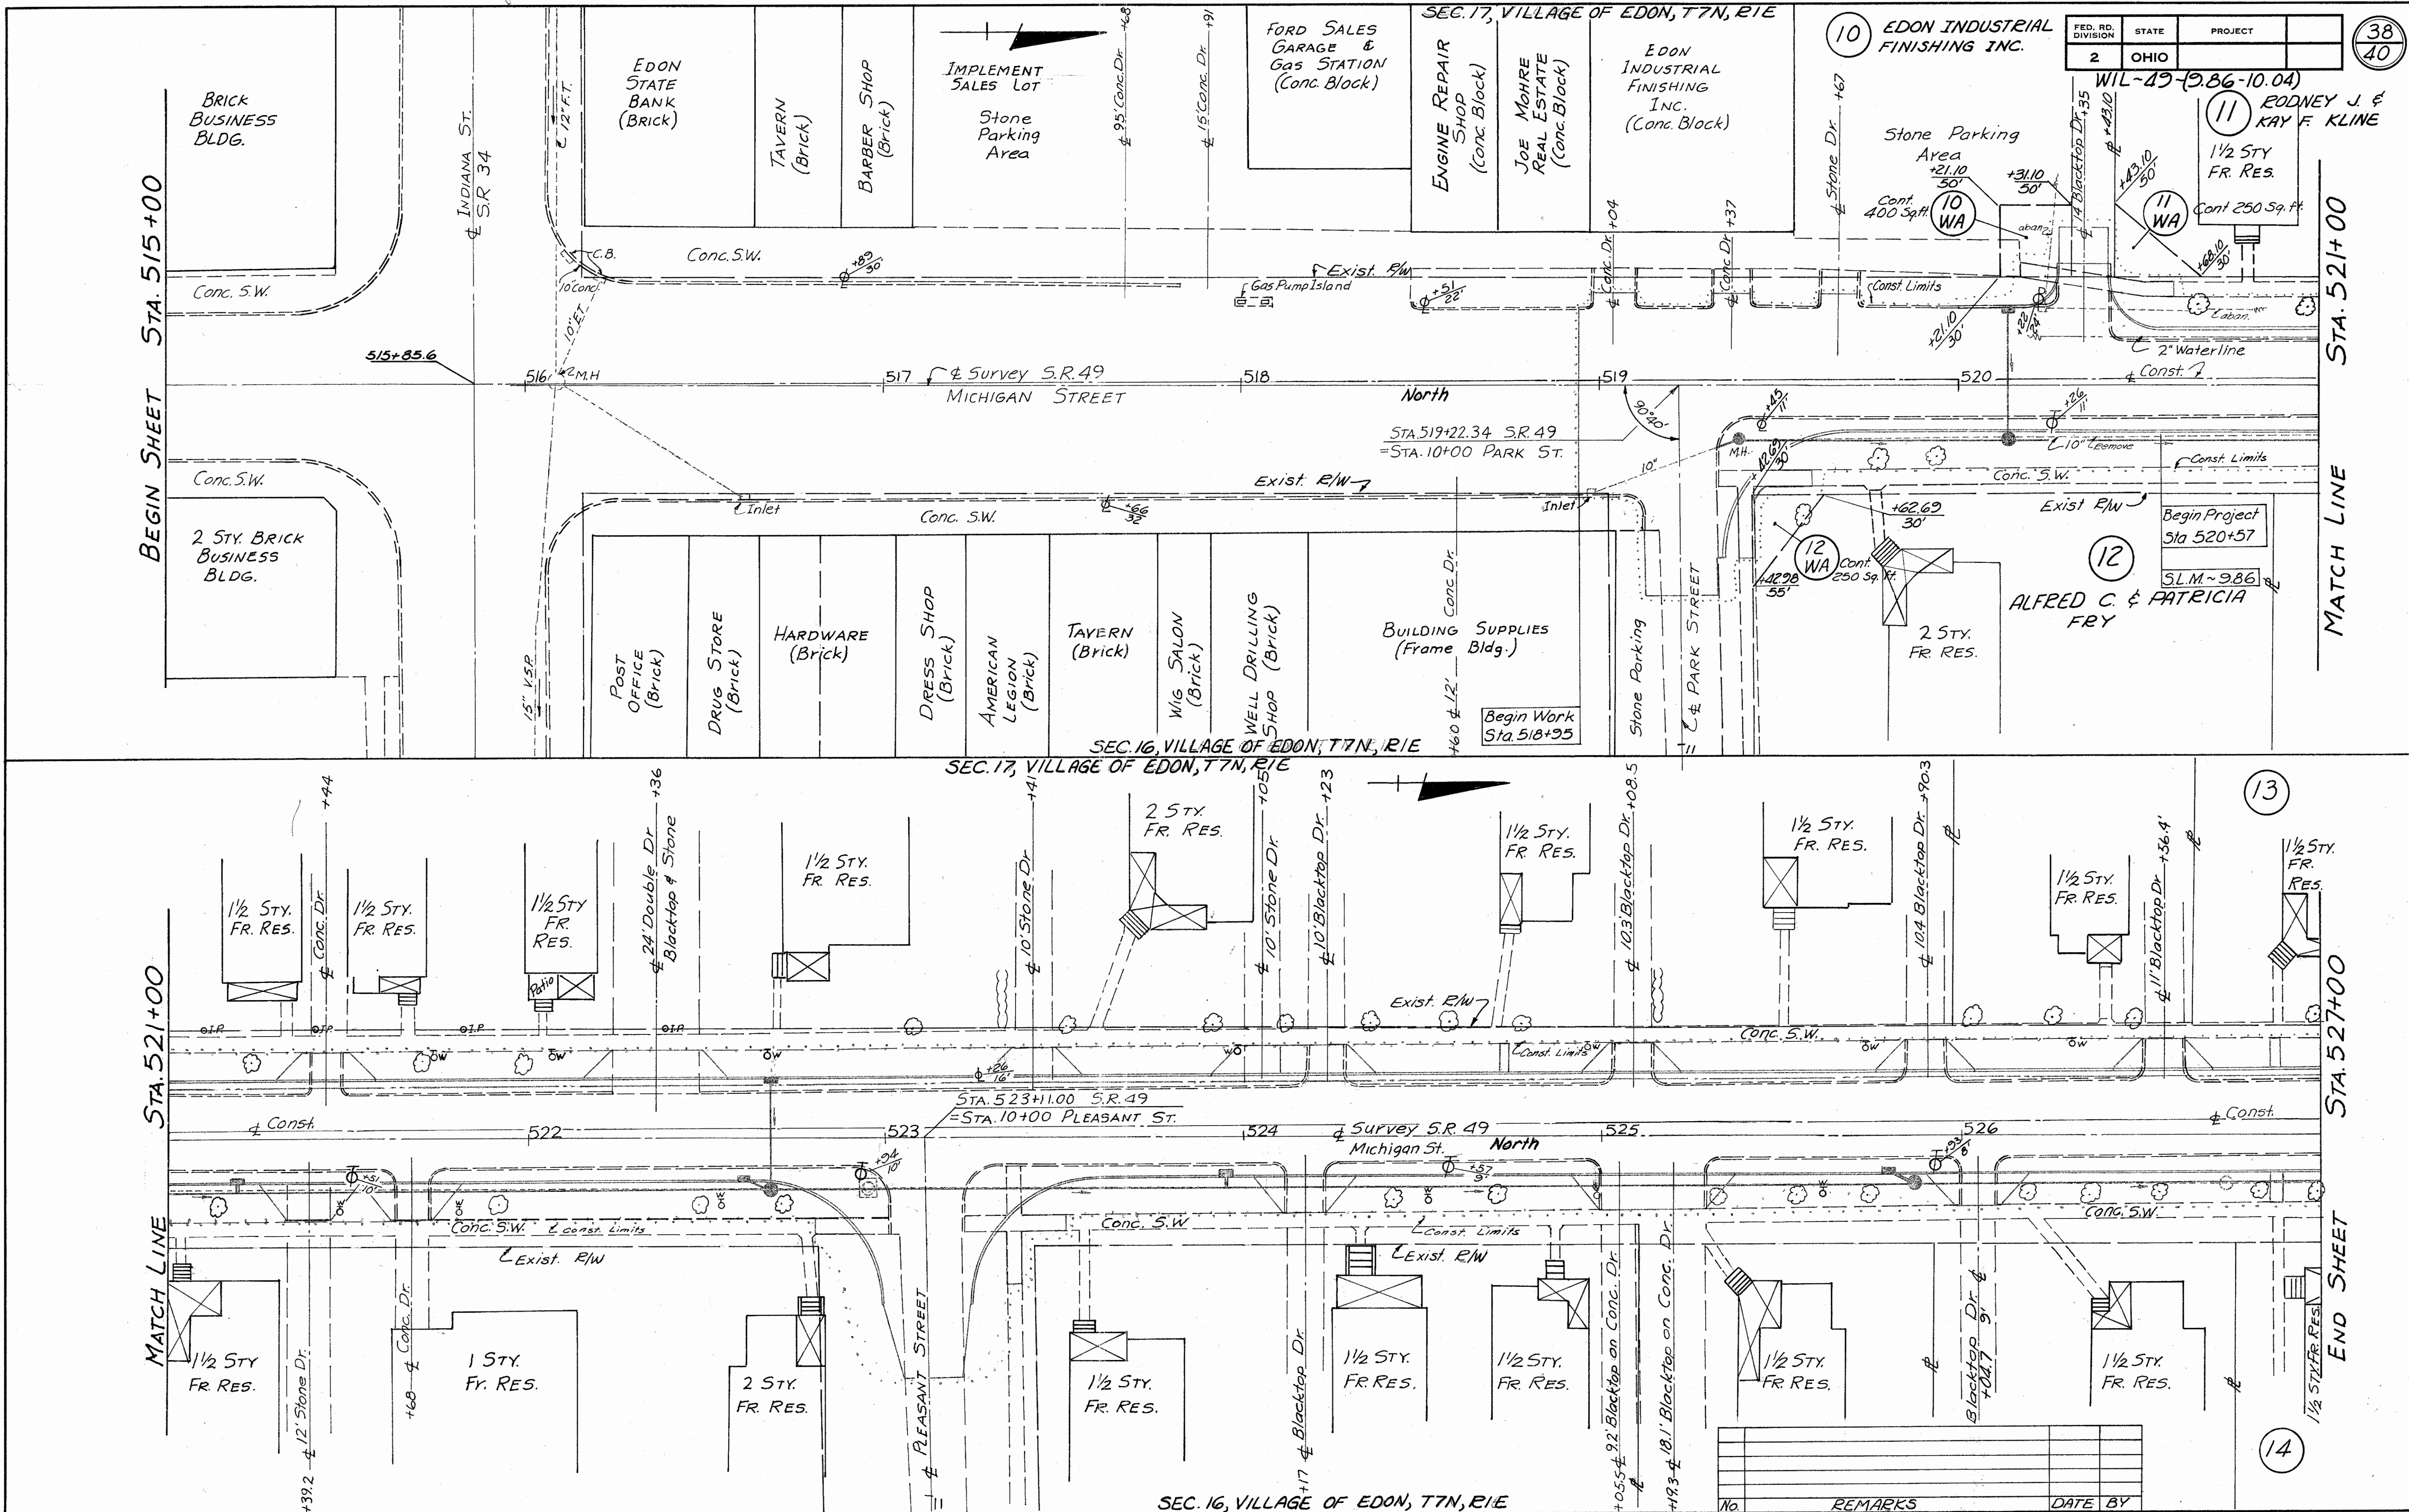

FED. RD. DIVISION	STATE	PROJECT	38 40
2	OHIO		

10 EDON INDUSTRIAL FINISHING INC.

WIL-49-986-10.04
11 RODNEY J & KAY F. KLINE
1 1/2 STY. FR. RES.
Cont. 250 Sq. Ft.

11 WA
12 ALFRED C & PATRICIA FRY
2 STY. FR. RES.

12 WA
Cont. 250 Sq. Ft.

Begin Project Sta. 520+57
S.L.M.-986

13

1 1/2 STY. FR. RES.

1 1/2 STY. FR. RES.

14

No.	REMARKS	DATE	BY

R/W STA. 515+00 to STA. 527+00

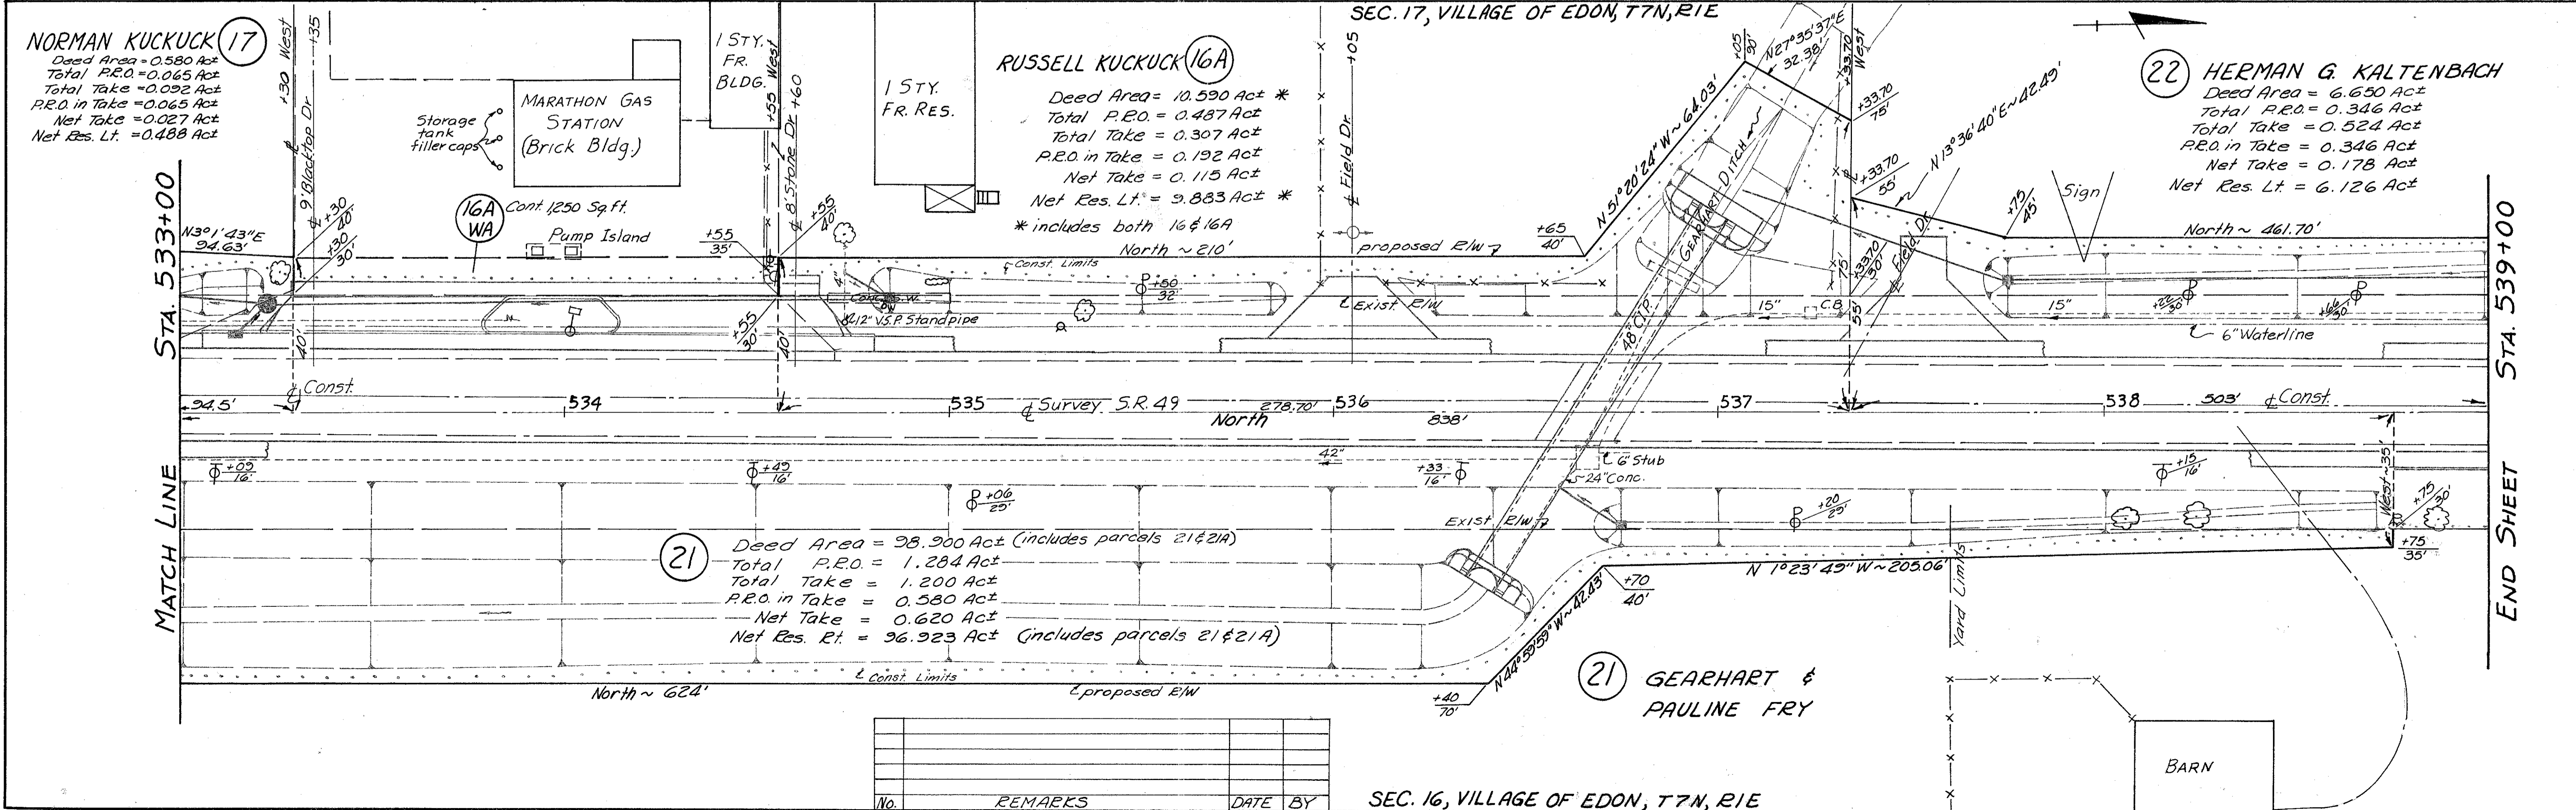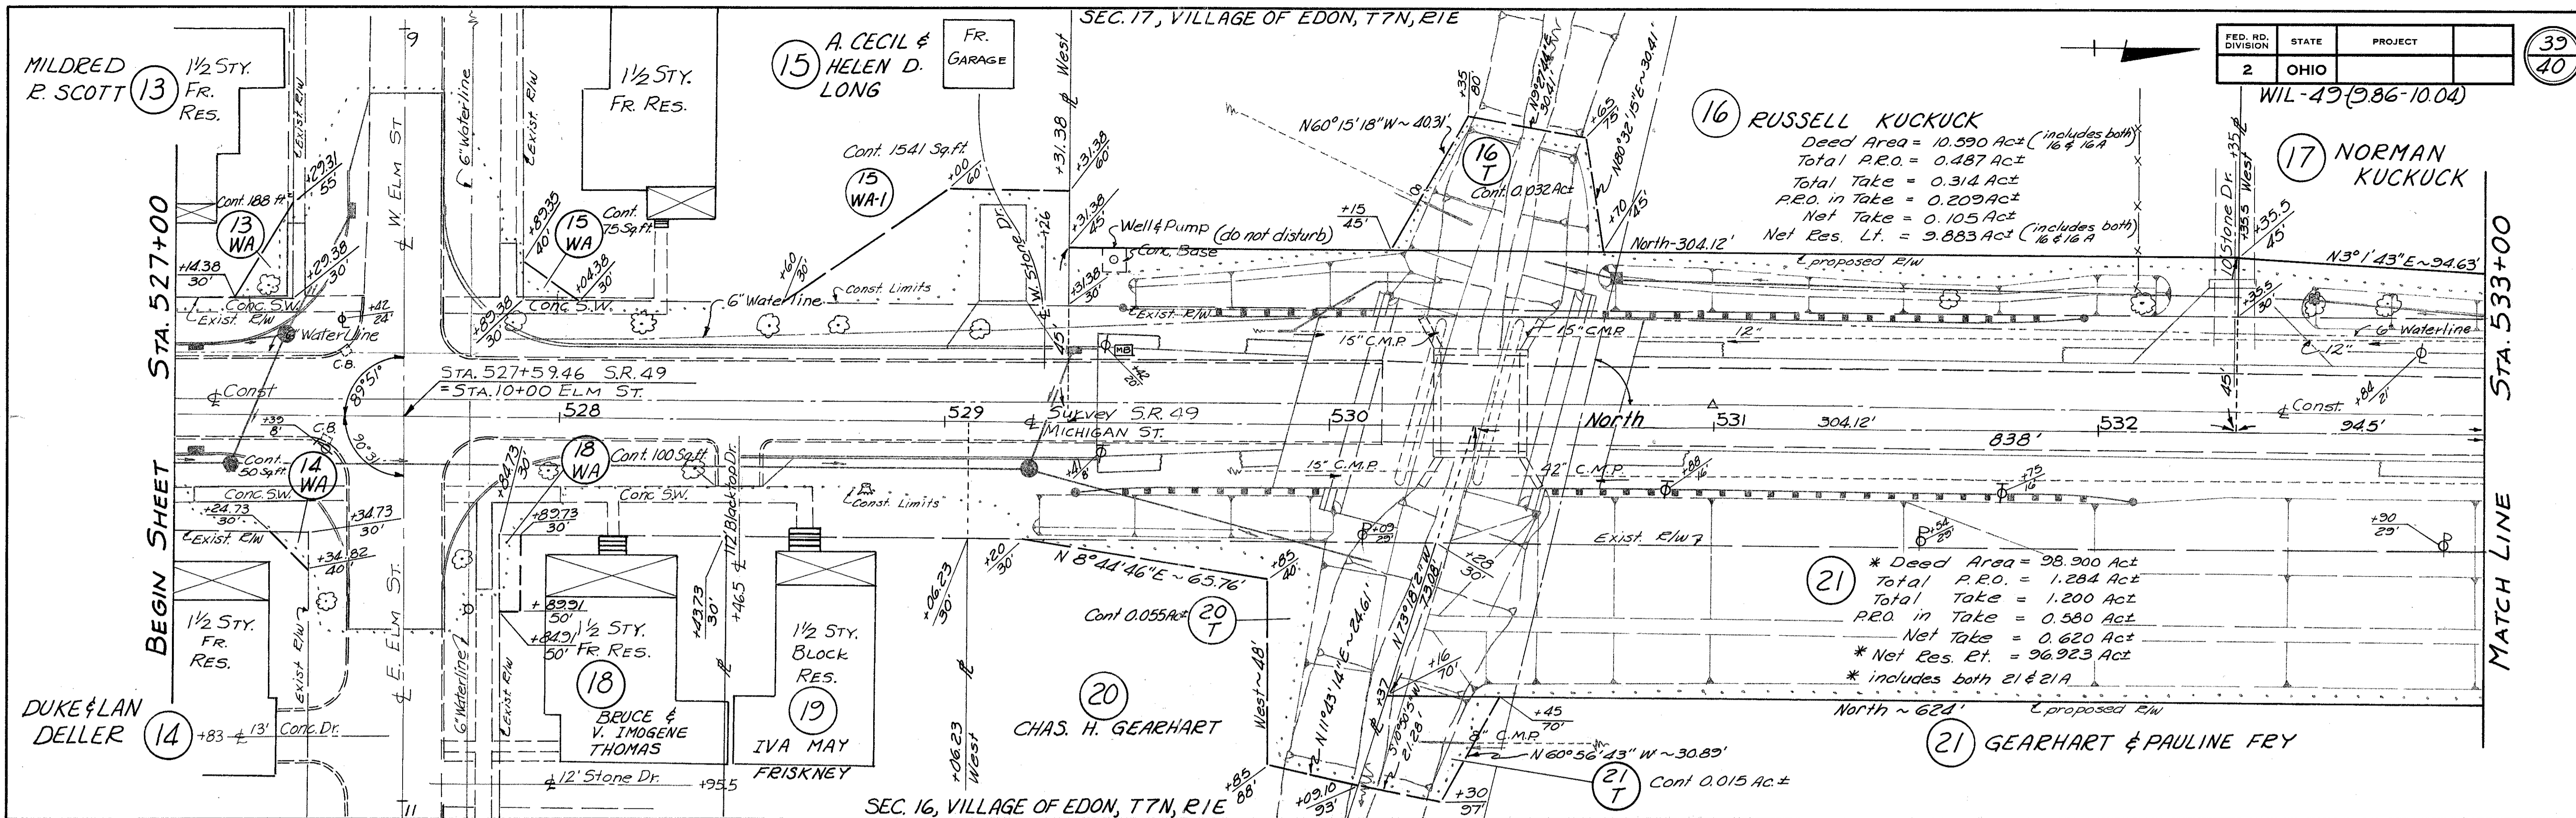

NO.	REMARKS	DATE	BY

SEC. 17, VILLAGE OF EDON, T7N, R1E

SEC. 17, FLORENCE TWP, T7N, R1E

(22) HERMAN G. KALTENBACH

Deed Area = 6.650 Ac±
Total P.R.O. = 0.346 Ac±
Total Take = 0.524 Ac±
P.R.O. in Take = 0.346 Ac±
Net Take = 0.178 Ac±
Net Res. Lt. = 6.126 Ac±


(23)

ERNEST & THELMA REAS

FED. RD. DIVISION	STATE	PROJECT	
2	OHIO		

40/40

WIL-49-(9.86-10.04)

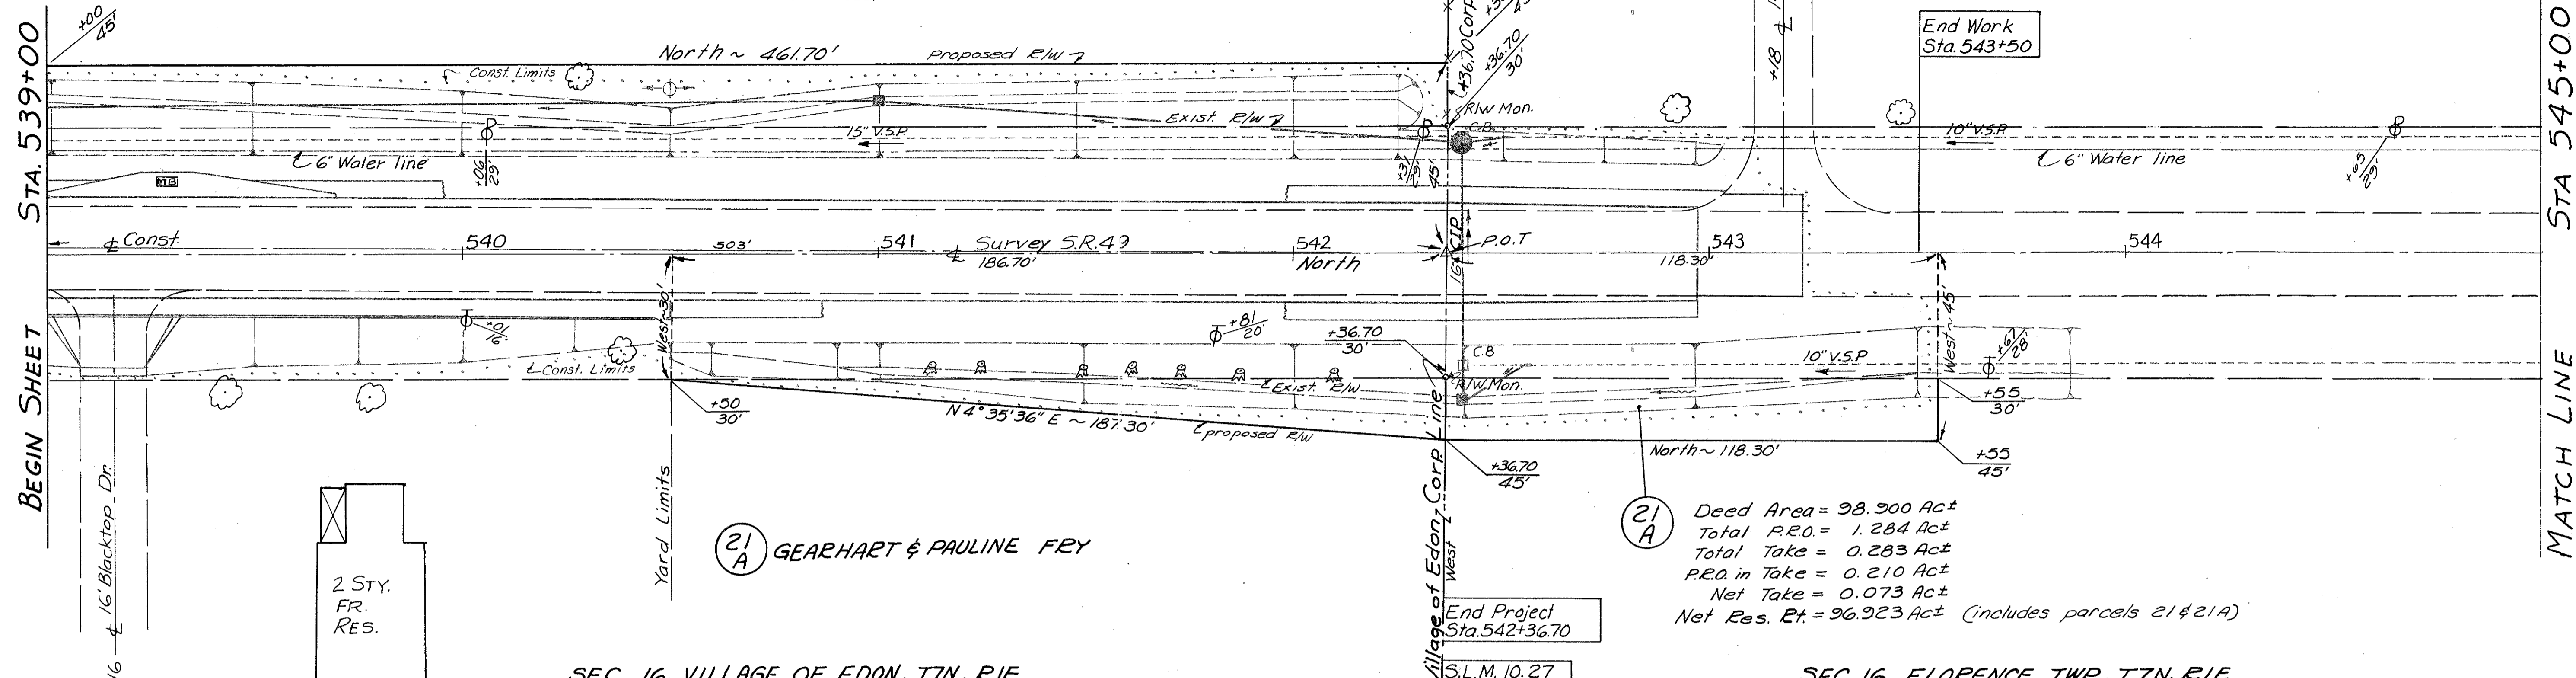

(21 A) GEARHART & PAULINE FEY


(21 A)

Deed Area = 98.900 Ac±
Total P.R.O. = 1.284 Ac±
Total Take = 0.283 Ac±
P.R.O. in Take = 0.210 Ac±
Net Take = 0.073 Ac±
Net Res. Lt. = 96.923 Ac± (includes parcels 21 & 21A)

SEC. 16, VILLAGE OF EDON, T7N, R1E

SEC. 16, FLORENCE TWP, T7N, R1E

SEC. 17, FLORENCE TWP, T7N, R1E

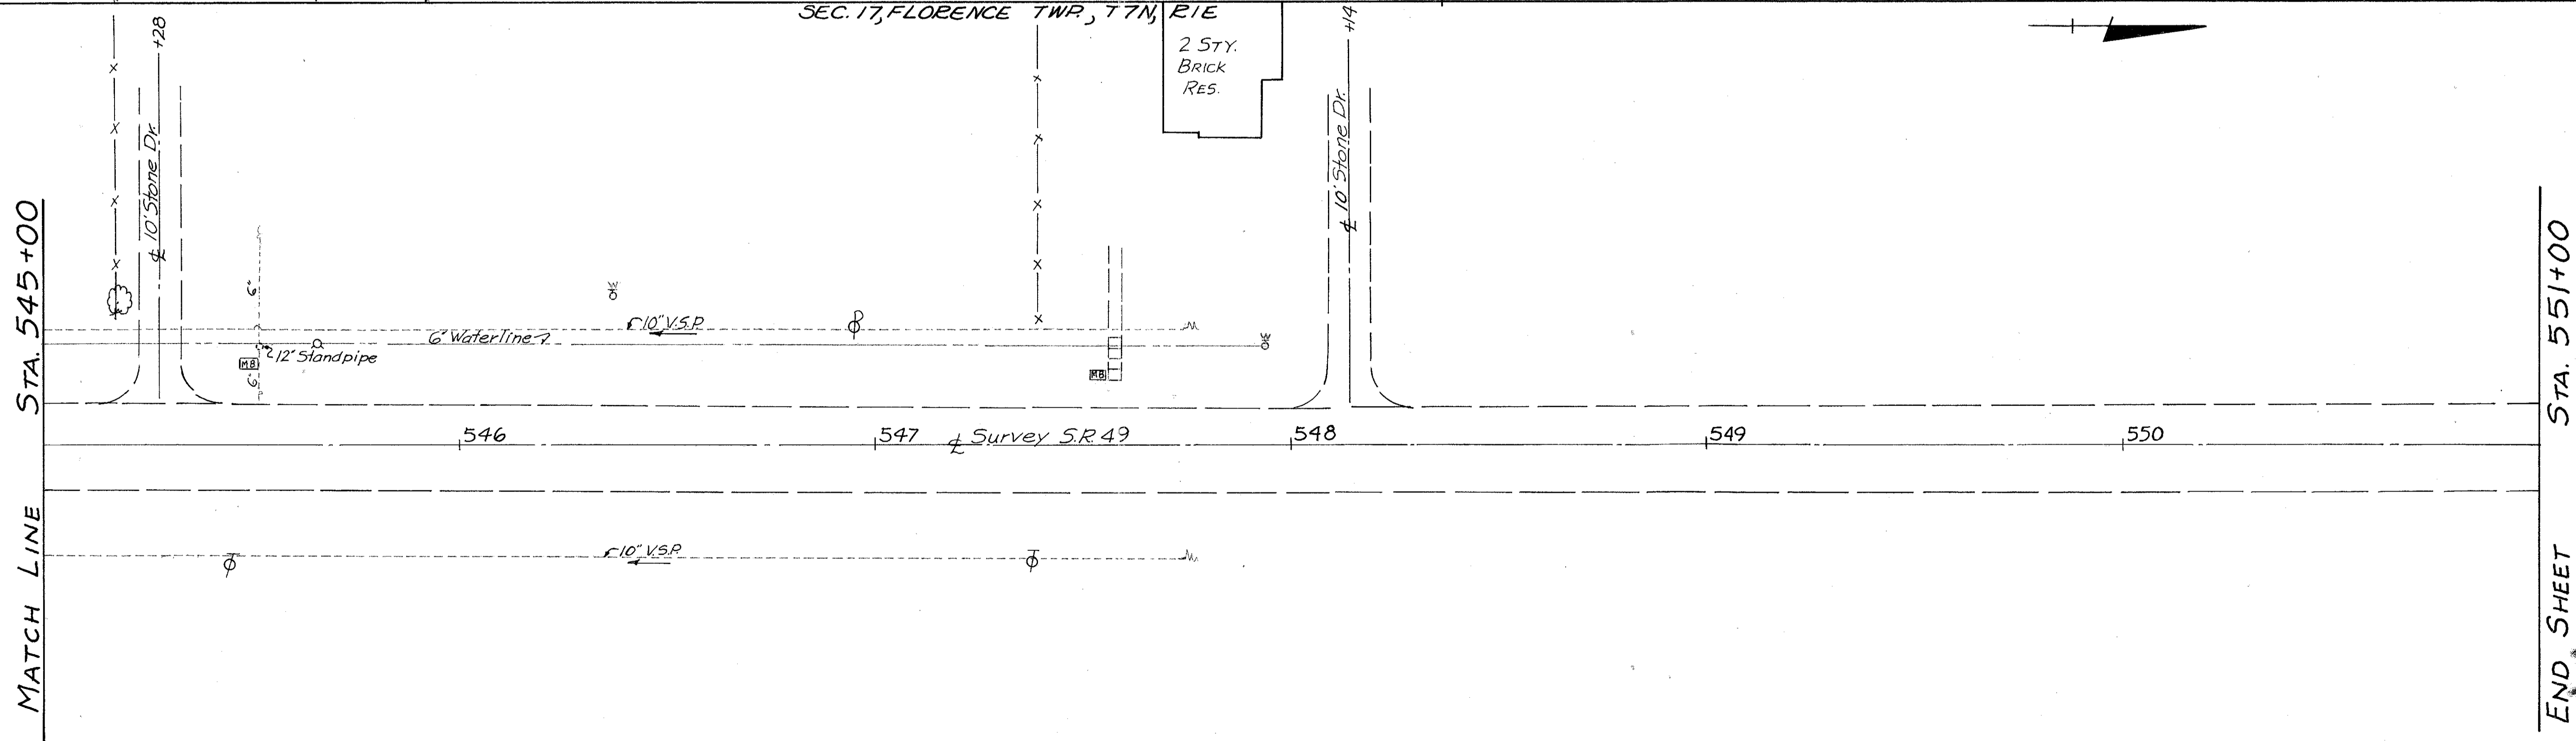

2 STY. BRICK RES.

MATCH LINE STA. 545+00

END SHEET STA. 551+00

SEC. 16, FLORENCE TWP, T7N, R1E

R/W STA. 539+00 to STA. 551+00

No.	REMARKS	DATE	BY

H-2