



FED. RD. DIVISION	STATE	PROJECT	TYPE FUNDS
2	OHIO		

WIL-49-20.00

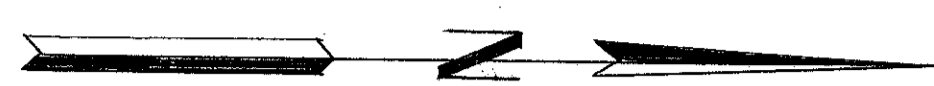

1-X
OREN & DORIS MAYBEE

2-X
LEWIS M. & MAGGIE O. RIGELMAN

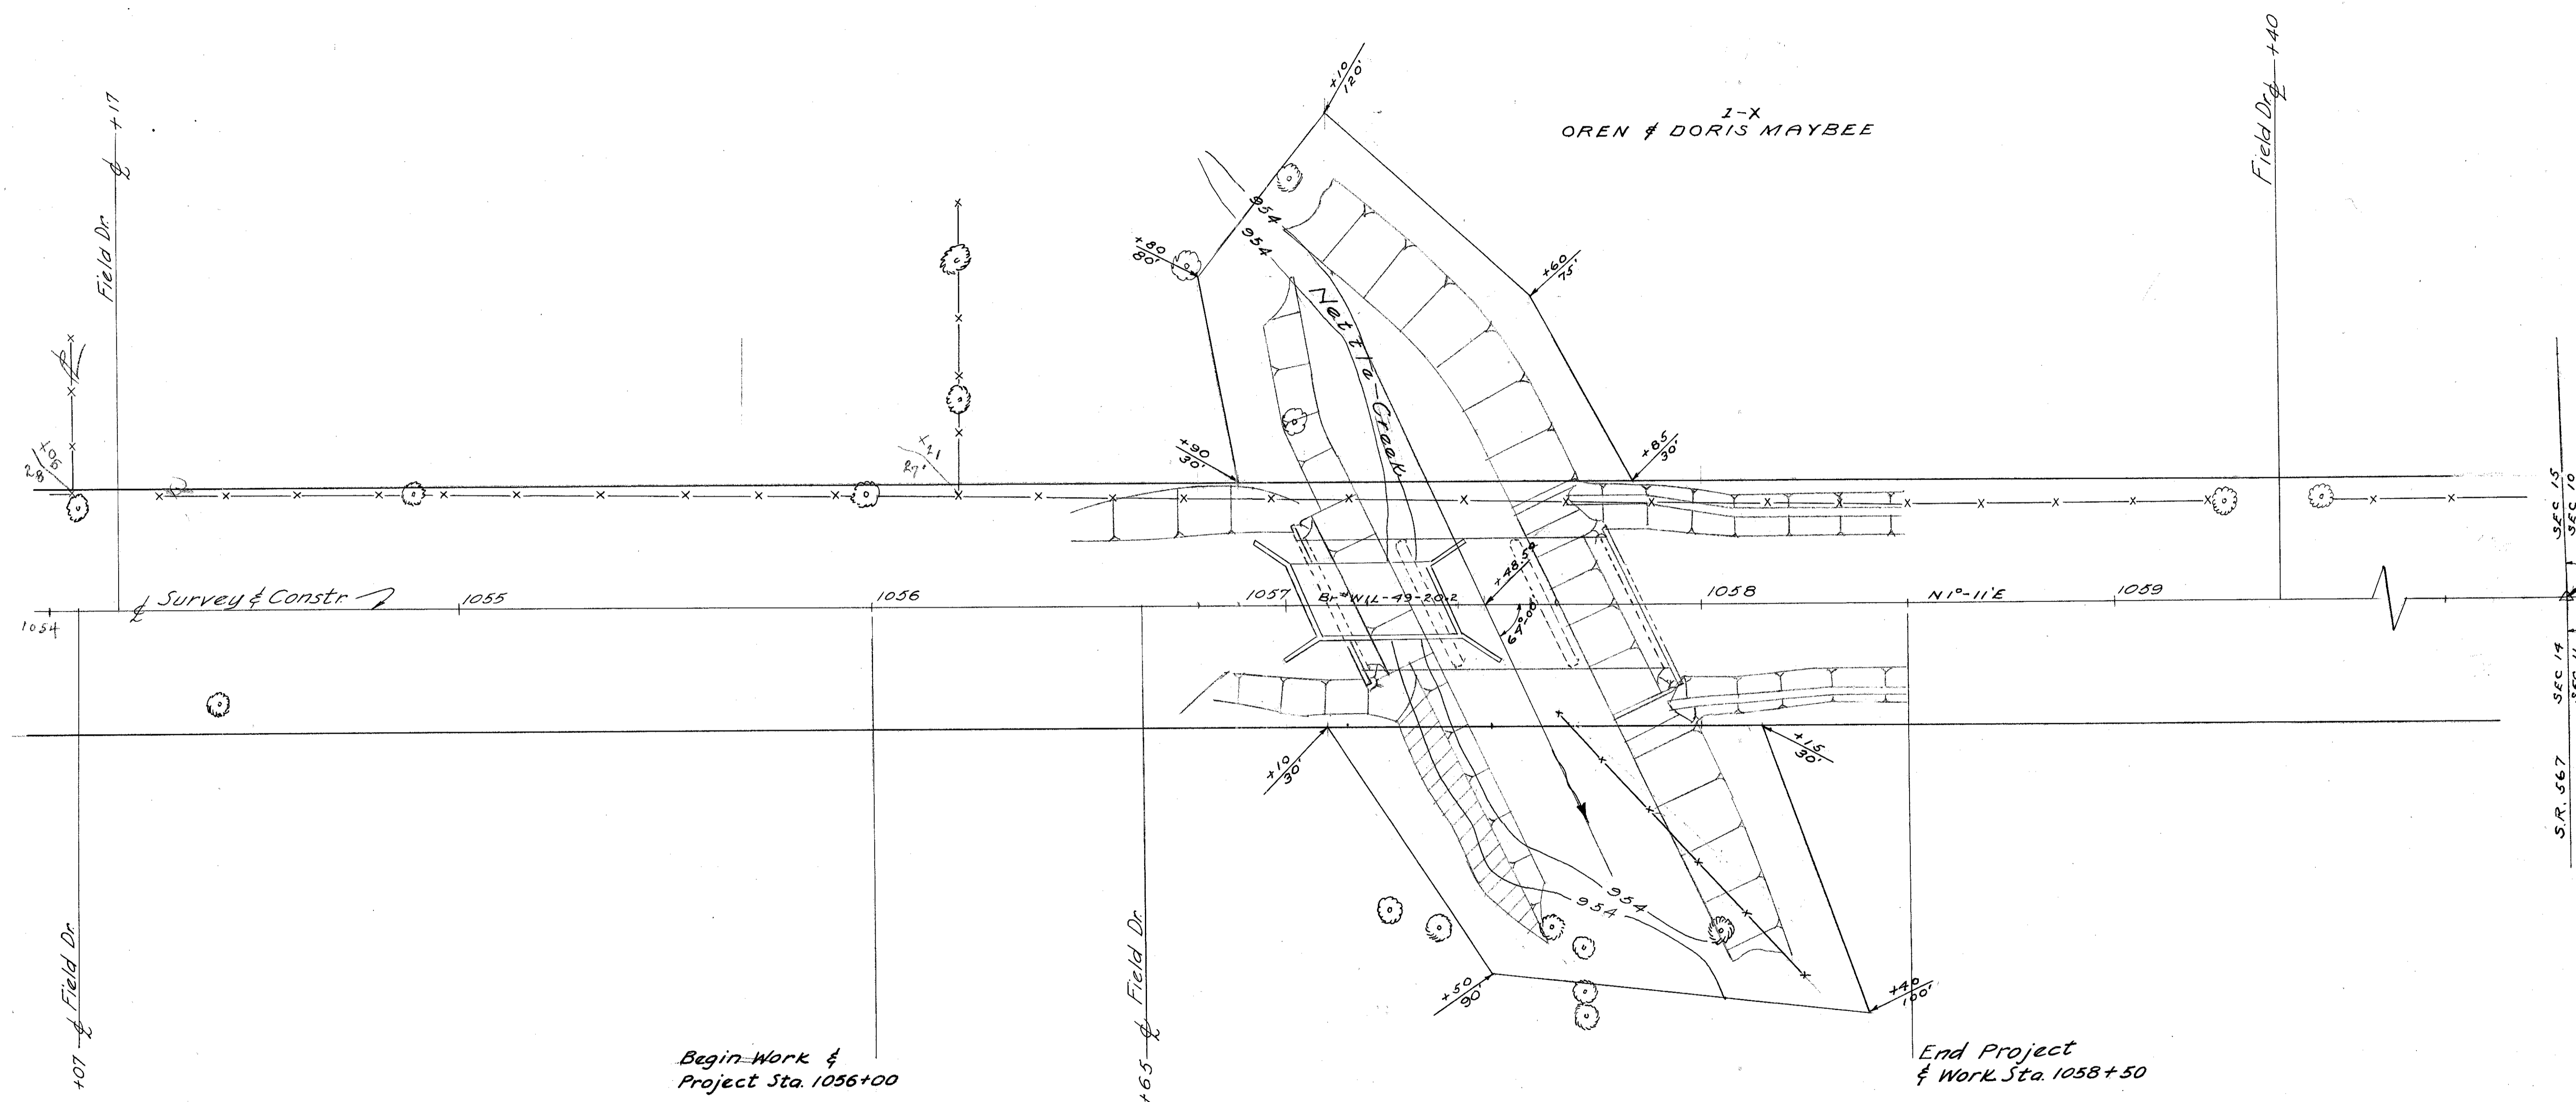

R/W

Scanned July 1997

R7049 #9 A-44