

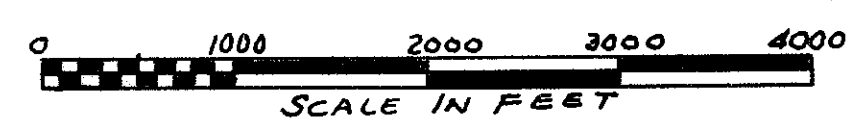
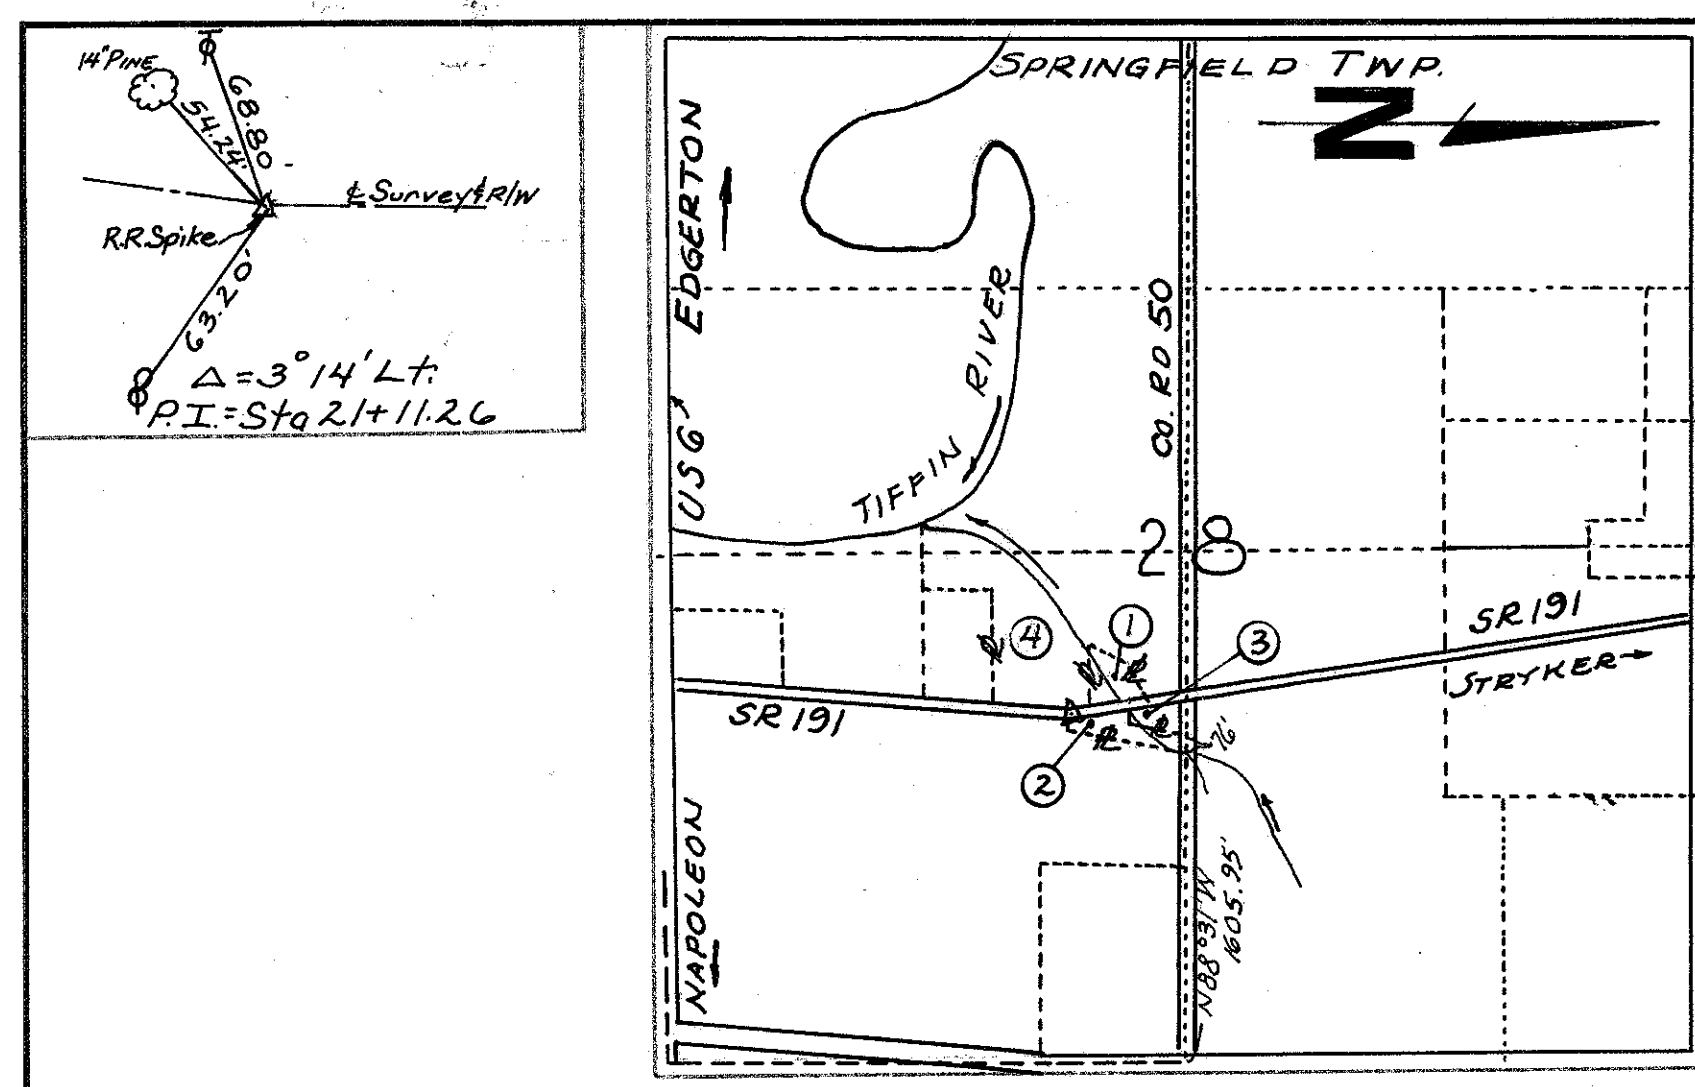


Ground July 1997

SE 1/4 SEC. 28 T6N, R4E, SPRINGFIELD TWP.

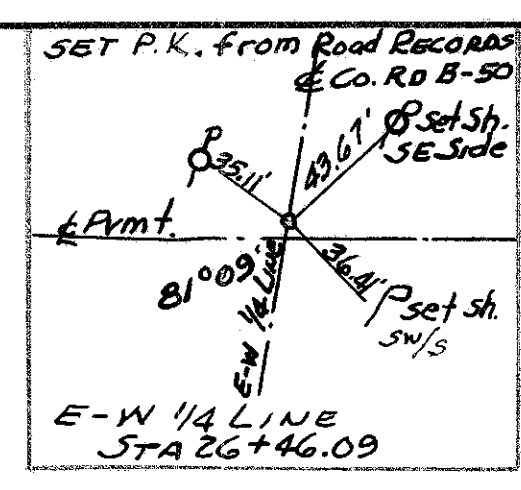


LOCATION MAP

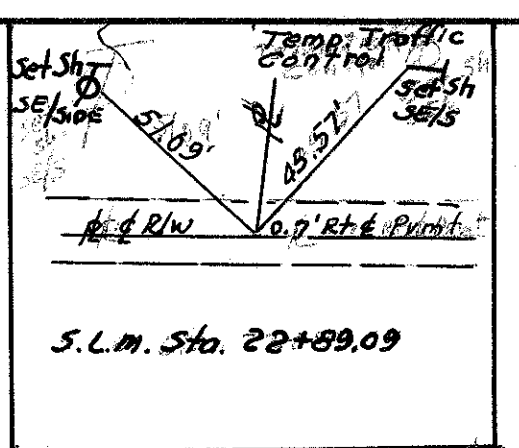

FHWA REGION	STATE	PROJECT
5	OHIO	WIL-191-00.44
JOB NO. 02939(0)		

14  
14  
1  
1

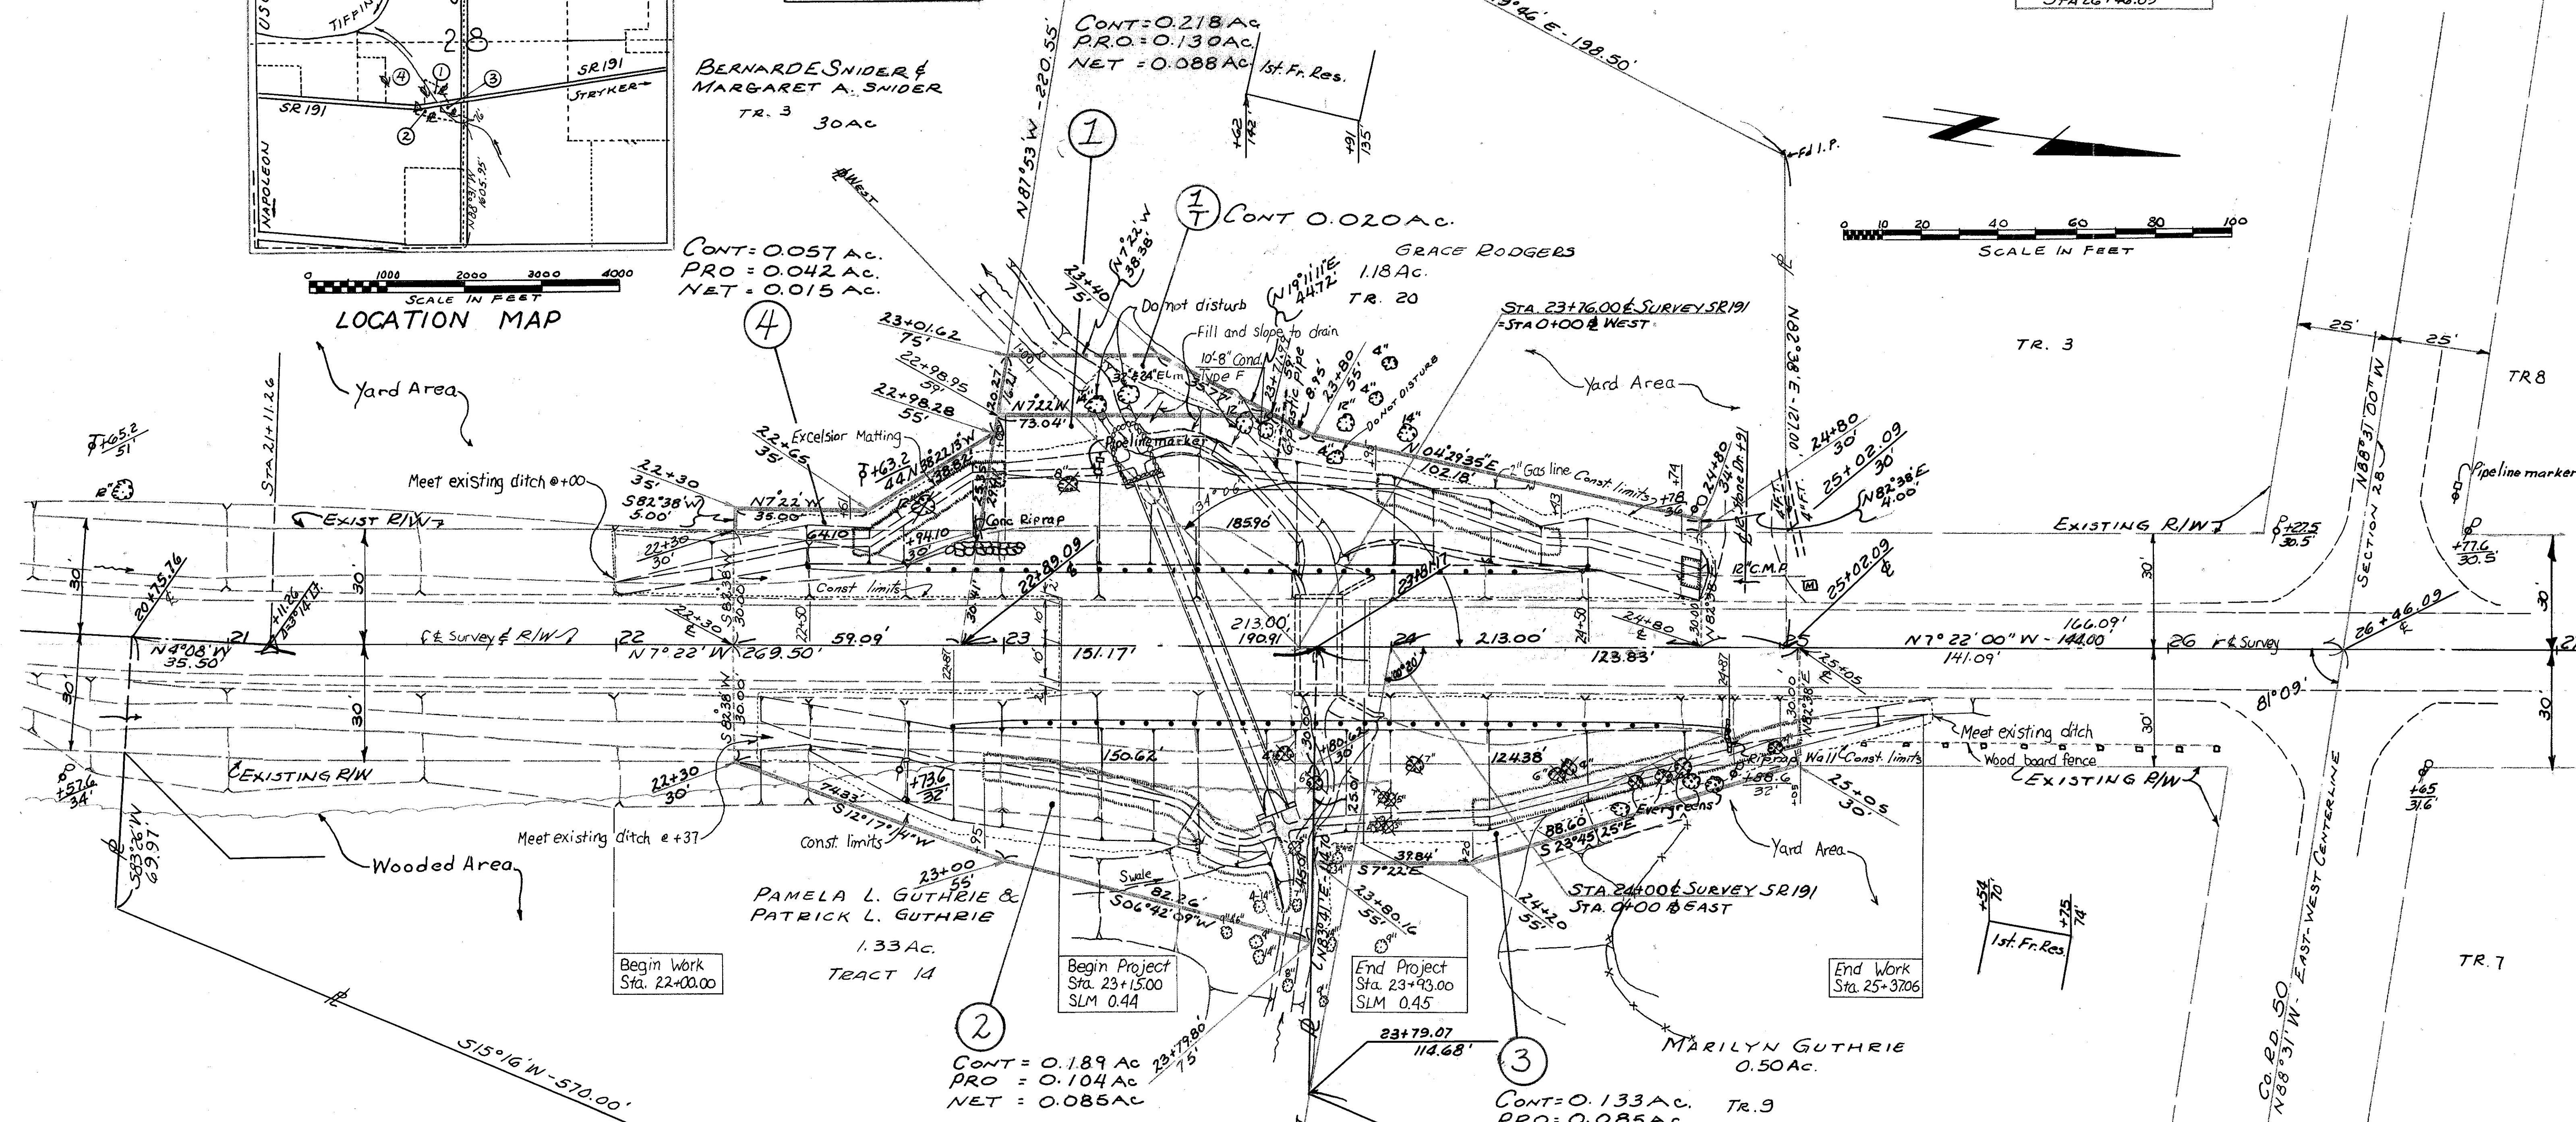

R/W SUMMARY

PAR. NO.	OWNER	DEED RECORD VOL.	DEED RECORD PAGE	DEED AREA ACRES	TOTAL PRO ACRES	TOTAL TAKE ACRES	PRO IN TAKE ACRES	NET TAKE ACRES	RESIDUE ACRES	REMARKS
1	GRACE RODGERS	236	219	1.18	0.145	0.218	0.130	0.088	0.962	TRACT 20
1T	"							0.020		GRADE DITCH
2	PAMELA L. GUTHRIE & PATRICK L. GUTHRIE	223	793	1.33	0.210 STATE 0.103 COUNTY	0.189	0.104	0.085	1.141	TRACT 14
3	MARILYN GUTHRIE	223 783	795 238	0.50	0.132 STATE 0.045 COUNTY	0.133	0.085	0.048	0.367	TRACT 9
4	BERNARD E. & MARGARET A. SNIDER	174 173 173	122 481 480	30.00	0.512 STATE 2.008 COUNTY	0.057	0.042	0.015	29.943	TRACT 3

DATE	PAR.	REMARKS
OCT 1, 94	4	ADD VOL & PG.
OCT 1, 94	3	ADD VOL & PG.

SE 1/4, SEC. 28, T6N, R4E, SPRINGFIELD TWP.

588°31'E-76.00'  
from pt. of Beg.

WIL-191-00.44