

**UTILITY OWNERS**

Village of West Unity 419-924-2215  
 Richard Merillat, Mayor  
 118 W. Jackson Street  
 P.O. Box 207  
 West Unity, Oh 43570

Ohio Gas 800-331-7396  
 P.O. Box 528  
 Bryan, Oh 43506

Toledo Edison 419-249-5218  
 300 Madison Avenue  
 Mailstop 1880  
 Toledo, Oh 43652


Verizon-North 419-354-9452  
 300 W. Gypsy Lane Road  
 Bowling Green, Oh 43402

T-7-N, R-4-E, SECTION 8  
 LOTS 1,2,13, 14 OF AYER'S FIRST ADDITION  
 VILLAGE OF WEST UNITY, BRADY TOWNSHIP  
 WILLIAMS COUNTY

- ⑩ HAROLD AND LOIS ARLENE WHEELER
- ⑪ VILLAGE OF WEST UNITY
- ⑫ FRANK J. ROUTT AND JUDY ROUTT
- ⑬ FRANK ROUTT AND JUDY ROUTT
- Ⓐ (SANITARY UTILITY EASEMENT VOL 248 PG 578)
- Ⓑ (SANITARY UTILITY EASEMENT VOL 248 PG 576)
- Ⓒ (SANITARY UTILITY EASEMENT VOL 248 PG 577)

**CONVENTIONAL SIGNS**

County Line \_\_\_\_\_  
 Township Line \_\_\_\_\_  
 Section Line \_\_\_\_\_  
 Corporation Line \_\_\_\_\_  
 Fence Line (existing) \_\_\_\_\_ (proposed) \_\_\_\_\_  
 Center Line \_\_\_\_\_  
 Trees (to be removed) \_\_\_\_\_  
 Utility Poles: Telephone \_\_\_\_\_ Power \_\_\_\_\_ Light \_\_\_\_\_  
 Right of Way (only) \_\_\_\_\_  
 Standard Highway Ease. \_\_\_\_\_  
 Temp. Right of Way \_\_\_\_\_  
 Exist. Right of Way \_\_\_\_\_  
 Exist. Stand. High. Ease. \_\_\_\_\_  
 Exist. Channel Ease. \_\_\_\_\_  
 Exist. Utility Ease. \_\_\_\_\_  
 Property Line \_\_\_\_\_  
 Railroad \_\_\_\_\_  
 Guardrail (existing) \_\_\_\_\_ (proposed) \_\_\_\_\_  
 Construction Limits \_\_\_\_\_

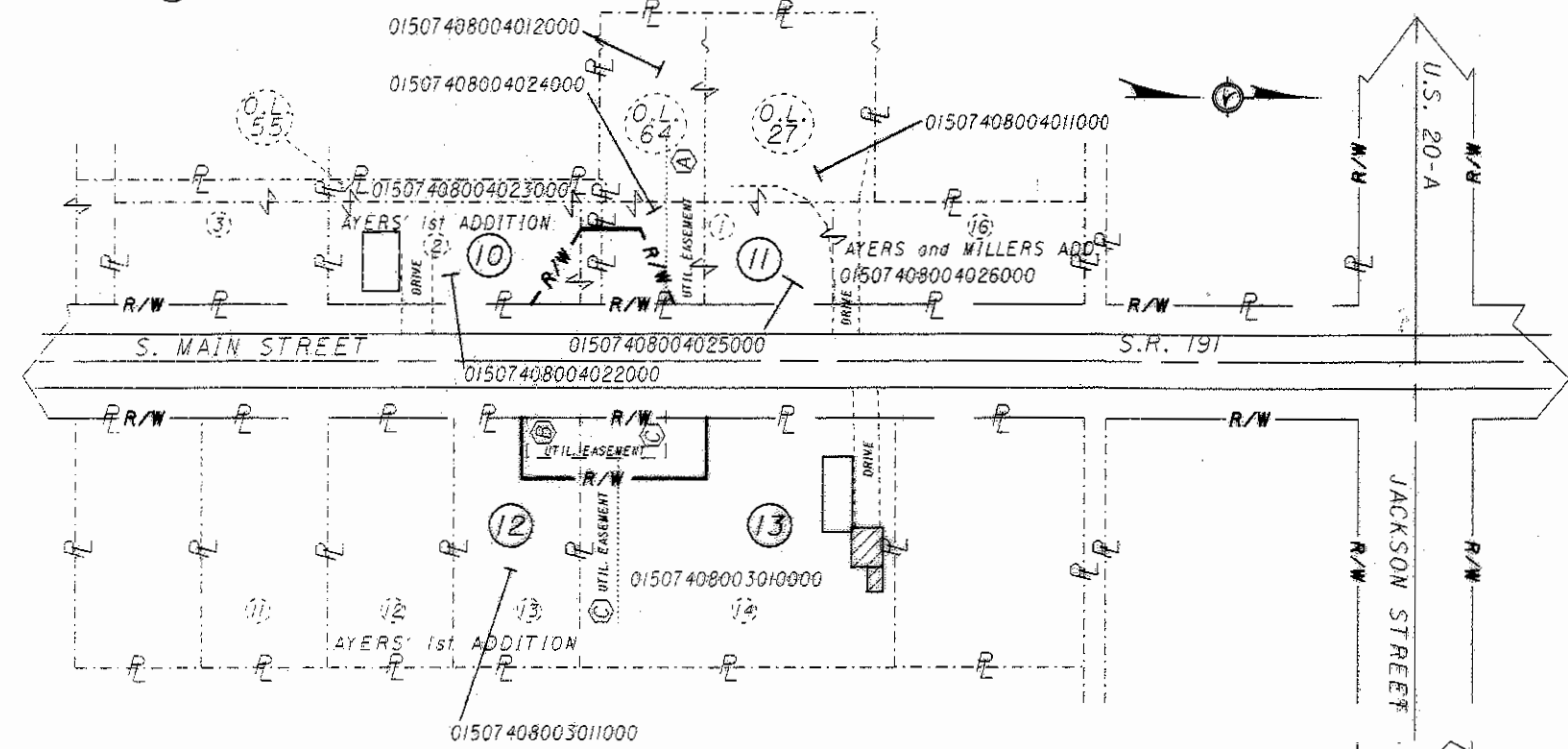

NOTES: THE LOCATION OF THE UNDERGROUND UTILITIES SHOWN ON THE PLANS ARE OBTAINED FROM THE OWNER OF THE UTILITIES AS REQUIRED BY SECTION 153.64 O.R.C.  
 REFERENCE POINT INFORMATION IS CONTAINED IN THE CONSTRUCTION PLAN.

TOTAL NUMBER OF :												SUMMARY OF ADDITIONAL RIGHT OF WAY												GRANTEE:	
4 OWNERSHIPS				0 OWNERSHIPS WITH STRUCTURES INVOLVED				ALL AREAS IN ACRES				NET RESIDUE - RECORD AREA - TOTAL PRO - NET TAKE				ALL RIGHT OF WAY ACQUIRED IN THE NAME OF THE STATE OF OHIO UNLESS OTHERWISE SHOWN.									
6 PARCELS				1 OWNERSHIPS WITH "P" ITEMS																					
0 TOTAL TAKES																									
PARCEL NO.	OWNER	SHEET NO.	OWNERS RECORD BOOK PAGE	AUDITORS PARCEL NO.	RECORD AREA	TOTAL P.R.O.	GROSS TAKE	P.R.O. IN TAKE	NET TAKE	STRUC-TURES	NET RESIDUE LEFT	NET RESIDUE RIGHT	TYPE FUNDS	REMARKS and PERSONALTY	AS ACQUIRED BOOK	AS ACQUIRED PAGE									
1-9	NOT USED																								
10-SH	HAROLD and LOIS ARLENE	2	214 59	015 074-080-04-022.000	0.22	0.000	0.024	0.000	0.024	(P)	0.196*			small windmill, bird feeder, small trellis	OR 169	1645									
10-T	WHEELER	2					0.000	0.007	0.000	0.007				Easement For Grading											
			300 972	015 074-080-04-023.000	0.033	0.000	0.003	0.000	0.003					* Total Residue - 0.229											
GRAND TOTAL (TEMPORARY)												0.010	0.000	0.010											
11-SH	VILLAGE OF WEST UNITY,	2	297 820	015 074-080-04-024.000	0.080	0.000	0.025	0.000	0.025		0.055			Grand Total Residue - 0.733	OR 174	124									
11-T	A MUNICIPAL CORPORATION	2					0.000	0.048	0.000	0.048															
				015 074-080-04-025.000	0.1	0.000	0.000	0.000	0.000						OR 174	128									
				015 074-080-04-026.000	0.147	0.000	0.000	0.000	0.000																
				015 074-080-04-011.000	0.27	0.000	0.000	0.000	0.000																
				015 074-080-04-012.000	0.161	0.000	0.013	0.000	0.013																
GRAND TOTAL (TEMPORARY)												0.000	0.061	0.061											
12-SH	FRANK J. ROUTT and JUDY ROUTT	2	293 258	015 074-080-03-011.000	0.200	0.000	0.023	0.000	0.023			0.177			OR 169	1641									
13-SH	FRANK ROUTT and JUDY ROUTT	2	246 116	015 074-080-03-010.000	0.500	0.000	0.047	0.000	0.047			0.453			OR 169	1637									

**STRUCTURE KEY**

□ RESIDENTIAL  
 ■ COMMERCIAL  
 ▨ OUT-BUILDING

NOTE: UNDER NO CIRCUMSTANCES ARE TEMPORARY EASEMENTS TO BE USED FOR STORAGE OF MATERIAL OR EQUIPMENT BY THE CONTRACTOR UNLESS NOTED OTHERWISE.  
 NOTE: ALL TEMPORARY PARCELS TO BE OF 12 MONTH DURATION.

REV. BY	DATE	DESCRIPTION

REV. BY	DATE	DESCRIPTION

PID NO. 25464  
 R/W DESIGNER C.A.L.  
 R/W REVIEWER A.J.M.  
 PROPERTY MAP WIL-191-10.79  
 FUL-20A-0.00  
 FUL-108-16.07  
 WIL-191-4.32  
 SCALE IN FEET  
 1/2  
 108  
 109

