

DDJ (D-2)

NOTES TO:
B. ROSENBERG
10-17-95

TWO-LANE RESURFACING PROGRAM

FY ~~1996~~
1997

PERSONNEL LOEHRIKE

CANTERBURY

ROSSO

PRIORITY NO. 218 PART 2 OF 2 SHEET 1 OF 14

COUNTY WILLIAMS ROUTE SR 576 SECTION 4.37

BEGIN LOG (SLM) 4.37 ^{CALC} 230 + 73 TERMINAL SR 34

END LOG (SLM) 10.34 ^{CALC} 545 + 95 TERMINAL CONST JOINT (PLANT ST)

TOTAL LENGTH 5.97 MILES RT. 518 + 17

MUNICIPALITY MONTPELIER BEGIN LOG (SLM) LT 511 + 53 END LOG (SLM)

MUNICIPALITY BEGIN LOG (SLM) END LOG (SLM)

PROPOSED WORK: 3/4" 403 (1/3 of total length - as per engineer) 1 1/2" 404

PAVEMENT SHOULDER SAME

OTHER

STATION ESTABLISHED FROM:

CENTER OF INTERSECTION S.R. 576 @ S.R. 34
SLM - 4.37 Calc 230 + 73

STRUCTURES: NONE

NUMBER	STATION	WIDTH	LENGTH	PROPOSED WORK

RAILROAD CROSSING: NONE

(NO WORK)

NAME STATION NO. TRACKS LENGTH ALONG C L FT

DATE 10-12-95

TWO-LANE RESURFACING PROGRAM
INTERSECTIONS

SHEET 2 OF 14

COUNTY Williams ROUTE S.E. 576 SECTION 4.37

L = PROP PAVT DEPTH (IN) X 10; W - WIDTH @ MOUTH; W-I - WIDTH @ THROAT

STATION	SIDE	NAME OR NO.	L	W	W-I	ASPH	CONC	REMARKS
267+45	L	^{Williams} Co. Rd F	15	80	35'	X		
267+45	R	'	15	79'	35'	X		
318+00	L	Co. Rd G Spur	15	75'	60'	X		See Sht #12
319+56	L	Co. Rd G	15	50'	23'	X		
319+56	R	'	15	86'	44'	X		
372+35	L	Co. Rd H	15	78'	41'	X		
372+35	R	'	15	69'	30'	X		
425+22	L	Co. Rd I	15	52'	19'	X		
425+22	R	'	15	48'	19'	X		
478+44	L	Co. Rd J	15	97'	50'	X		REMINDER SIGHT DISTANCE
478+44	R	'	15	81'	30'	X		PROBLEAD
517+57	L	Southwest Blvd.	15	111'	59'	X		
521+37	R	Lockhart St.	15	71'	35'	X		
531+24	L	Co. Rd K	15	54'	22'	X		SEE SHT #13
531+24	R	Marblet	15	55'	22.5'	X		
534+50	R	Meadow Ave.	15	61'	33'	X		
537+00	R	Frank St.	15	58'	23'	X		
539+37	L	Linden St.	15	72'	27'	X		
542+48	L	Delaware St.	15	61'	27'	X		
544+10	R	Roy St.	15	72'	29'	X		see Sht -

DATE 10-12-95

SHEET 3 OF 14

TWO-LANE RESURFACING PROGRAM

UTILITIES (CATCH BASIN, MANHOLE, INLET, WATER VALVE, BOX AND MONUMENT BOX)

COUNTY Williams ROUTE 576 SECTION 437

R = RAISE F = FEATHER

[illegible]

DATE 10-16-95

TWO-LANE RESURFACING PROGRAM
DEFECTIVE PAVEMENT AREAS

SHEET 4 OF 12

COUNTY WILLIAM ROUTE 576 SECTION 4.37

STATION		LT BERM	LT LANE	RT LANE	RT BERM	SIZE (WIDTH)	EXISTING PAVEMENT CONDITIONS		
FROM	TO						RUTTED	CRACKED	BASE FAILURE
287+80	290+00	X				4.0'	✓	✓	✓
305+00	307+40				X	5.0'	✓	✓	✓
348+20	350+60	X				4.0'	✓	✓	
351+60	352+40				X	3.0'	✓	✓	
359+00	360+65	X				4.0'	✓	✓	
386+50	390+20	X	X			4-5.0'	✓	✓	
386+80	390+40			X	X	4.5'	✓	✓	
418+50	422+00	X				3.0'	✓	✓	
453+00	453+90			X		4.0'	✓	✓	
454+00	461+60	X	X			4.0'	✓	✓	
463+00	469+80	X				3.0'	✓	✓	
466+00	476+00				X	5.0	✓	✓	
473+00	478+00	X	✓			4.0	✓	✓	
481+00	482+00	X				3.0	✓	✓	
482+00	484+00				X	5.0	✓	✓	
484+00	488+00	X				4.0'	✓	✓	
485+00	488+00				X	5.0'	✓	✓	
490+00	496+00				X	4.0'	✓	✓	
494+80	506+00	X	X			5.0	✓	✓	
497+00	506+00			X	X	6.0'	✓	✓	

COUNTY Williams

ROUTE 576 SECTION 4.37

SECTION 4.37

[illegible]

DATE 10-12-95

TWO-LANE RESURFACING PROGRAM

SHEET 6 OF 14

PAVEMENT DATA

NOTE: LOCATE ALL
CHANGES IN PVMT WIDTH

COUNTY Will ROUTE 576 SECTION 4.37

[illegible]

* = STATION LOCATION

STATION	LANE LT/RT	OTHERS (SKETCH)				 R/L	*SCHOOL	*ONLY		
465+92	Both						FOR NORTH BOUND TRAFFIC			
497+57	Both						FOR SOUTH BOUND TRAFFIC			

COUNTY WILLIAMS ROUTE 576 SECTION 437

[illegible]

COUNTY	Williams	ROUTE	52.576	SECTION	4.37
COUNTY	Williams	ROUTE	52.576	SECTION	4.37

[illegible]

OHIO DEPARTMENT OF TRANSPORTATION

SHEET NO. 2 of 14

PERSONNEL	TITLE	PERSONNEL	TITLE	COUNTY	DATE
LOEHARKE				WILL	10-12-95
CANTERBURY				S. R. 576	WEATHER Nice
ROWSON				SEC. 437	TEMP. +80

DESCRIPTION PAVT MARKINGS LEFT CENTER LINE RIGHT JOB NO. _____

white line

Double Yellow

23/45

OHIO DEPARTMENT OF TRANSPORTATION

SHEET NO. 10 of 14

PERSONNEL	TITLE	PERSONNEL	TITLE	COUNTY	DATE
LOEHRKE				Will	10-12-95
CANTERBURY				S. R. 5. R. 576	WEATHER Extremely Nice
Rausas				SEC. 4.37	TEMP. +80


DESCRIPTION PAV WIDTH @ BEGINNING of Job JOB NO.

LEFT

CENTER LINE

RIGHT

WIDTHS FROM Edge of
Berm to Edge of Berm

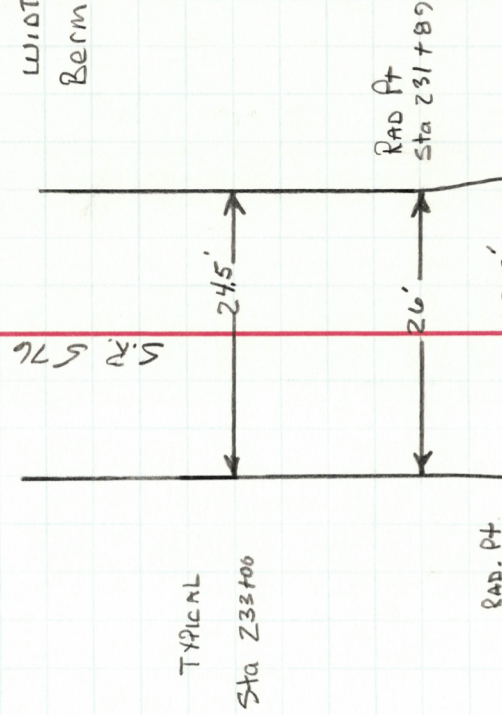


OHIO DEPARTMENT OF TRANSPORTATION


SHEET NO. 12 of 14

PERSONNEL	TITLE	PERSONNEL	TITLE	COUNTY	DATE
LOEHRKE				Williams	10-12-95
Crew				S. R. S.R. 576	WEATHER Nice
				SEC. 4.37	TEMP. +80

DESCRIPTION Co. Rd. "G" Intersection LEFT CENTER LINE RIGHT JOB NO. _____

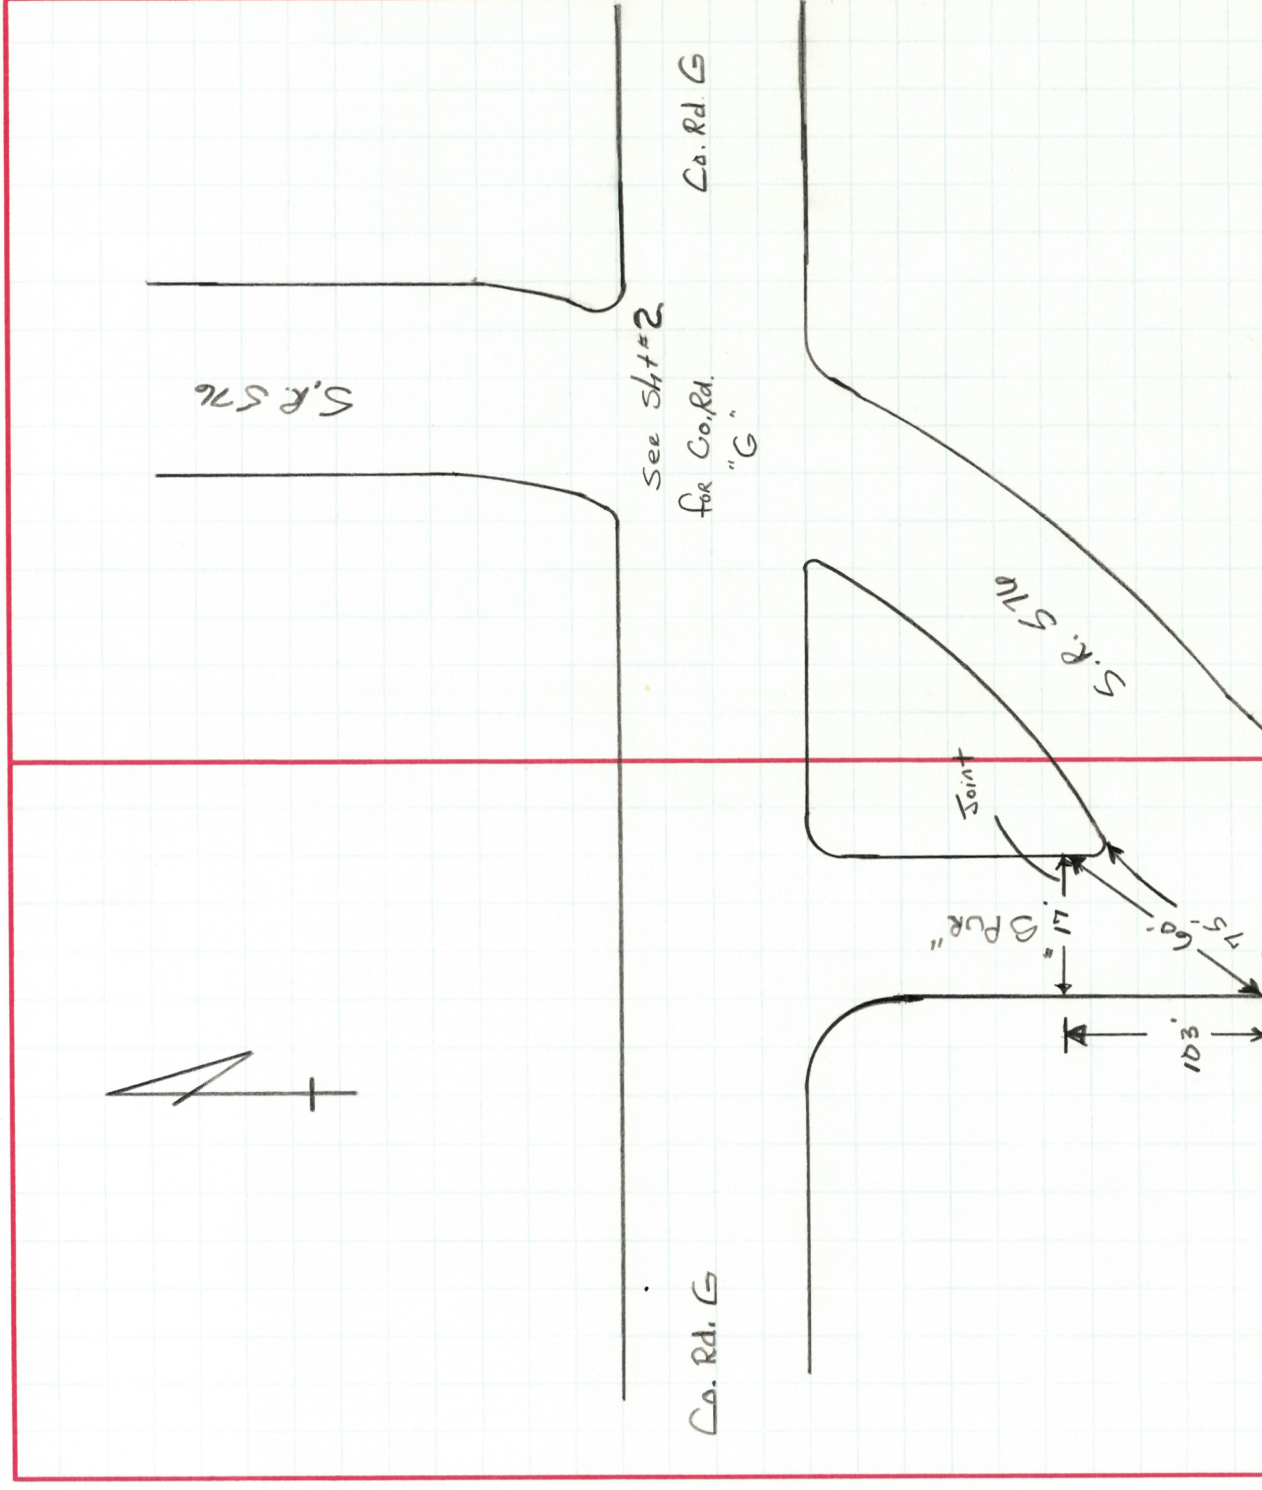

DESCRIPTION	LEFT	CENTER LINE	RIGHT	JOB NO.
INTERSECTIONS & END OF JOB				

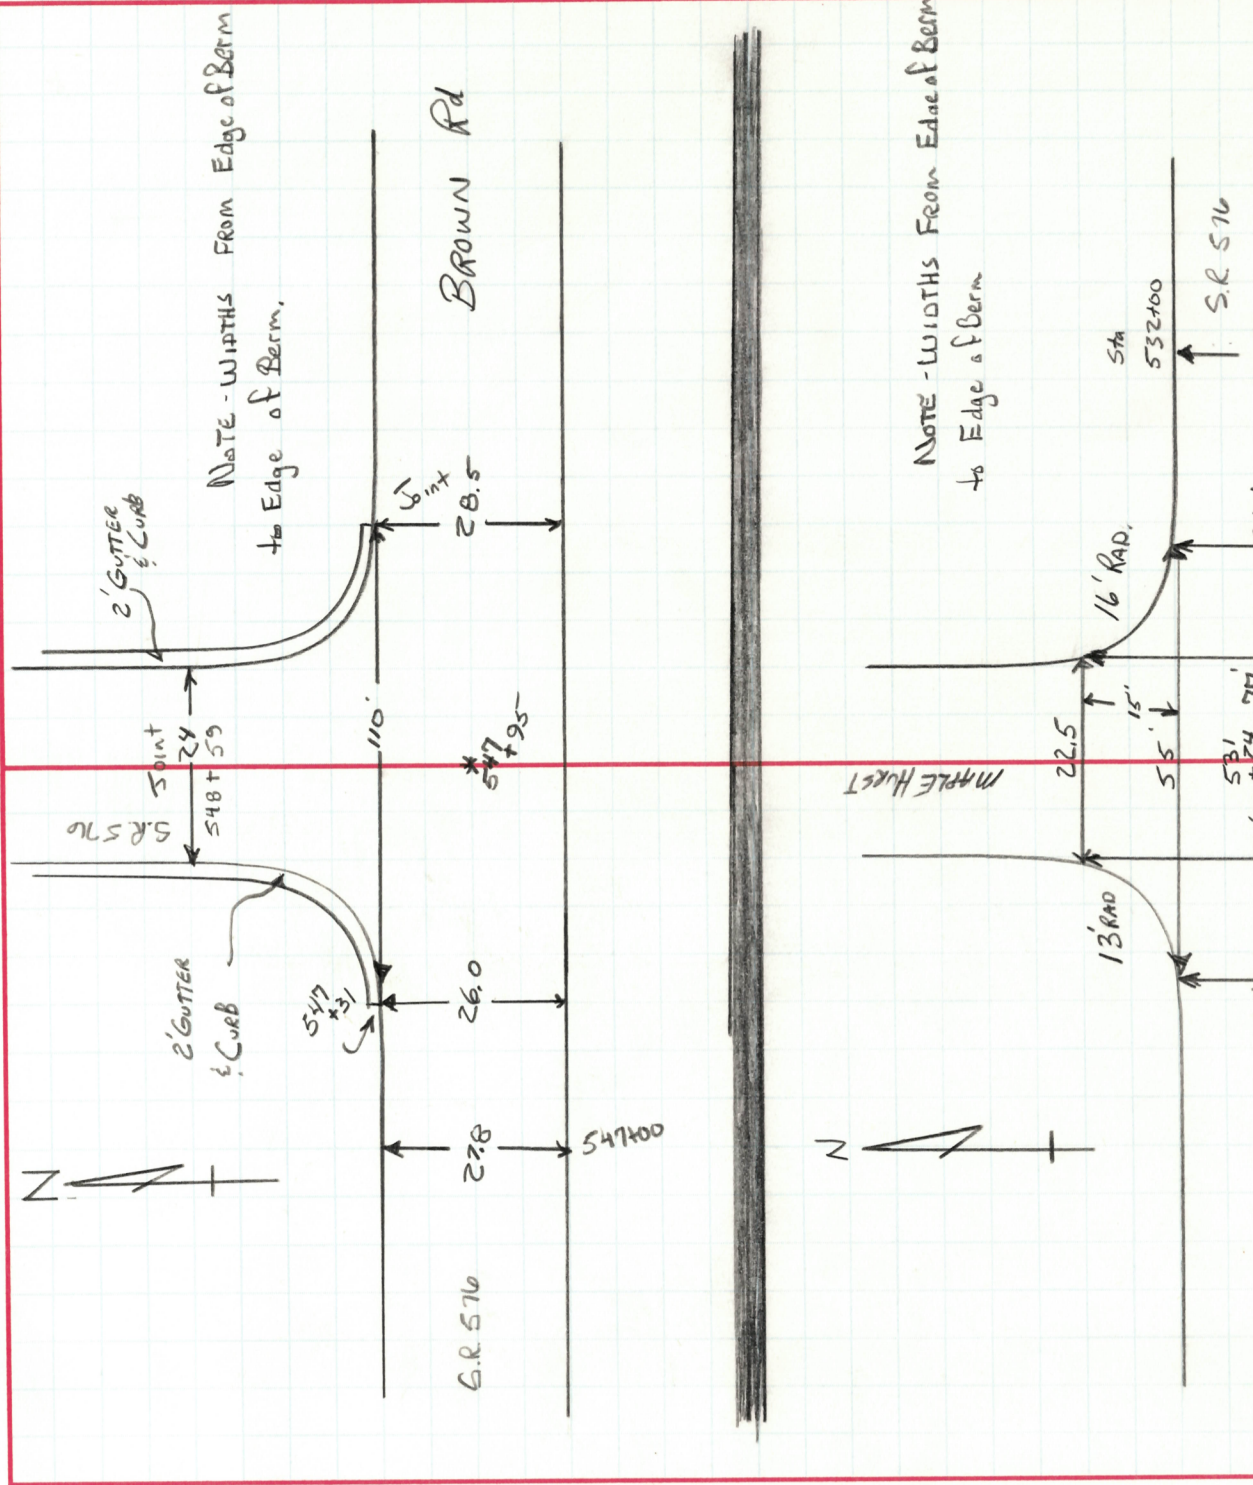

PERSONNEL	TITLE	PERSONNEL	TITLE
Loehuka			
Rowe			

COUNTY	WILLIAMS	DATE	10-16-95
S. R.	576	WEATHER	CLEAR
SEC.	4.37	TEMP.	+59°

DESCRIPTION	RUMBLE STRIPS IN S. BND LN. ONLY	JOB NO.	
-------------	----------------------------------	---------	--

LEFT CENTER LINE RIGHT

RUMBLE STRIPS

* LOCATED AT SOUTH FACE OF EACH STRIP

STRIP LOCATIONS

STA	234+56
	236+13
	238+56
	241+50
	244+50

