


Surveyed July 1917

T9S, R3W, Sec. 27
BRIDGEWATER TOWNSHIP

FED. NO. DIVISION	STATE	PROJECT	27
2	OHIO		28

WIL 576-17.63


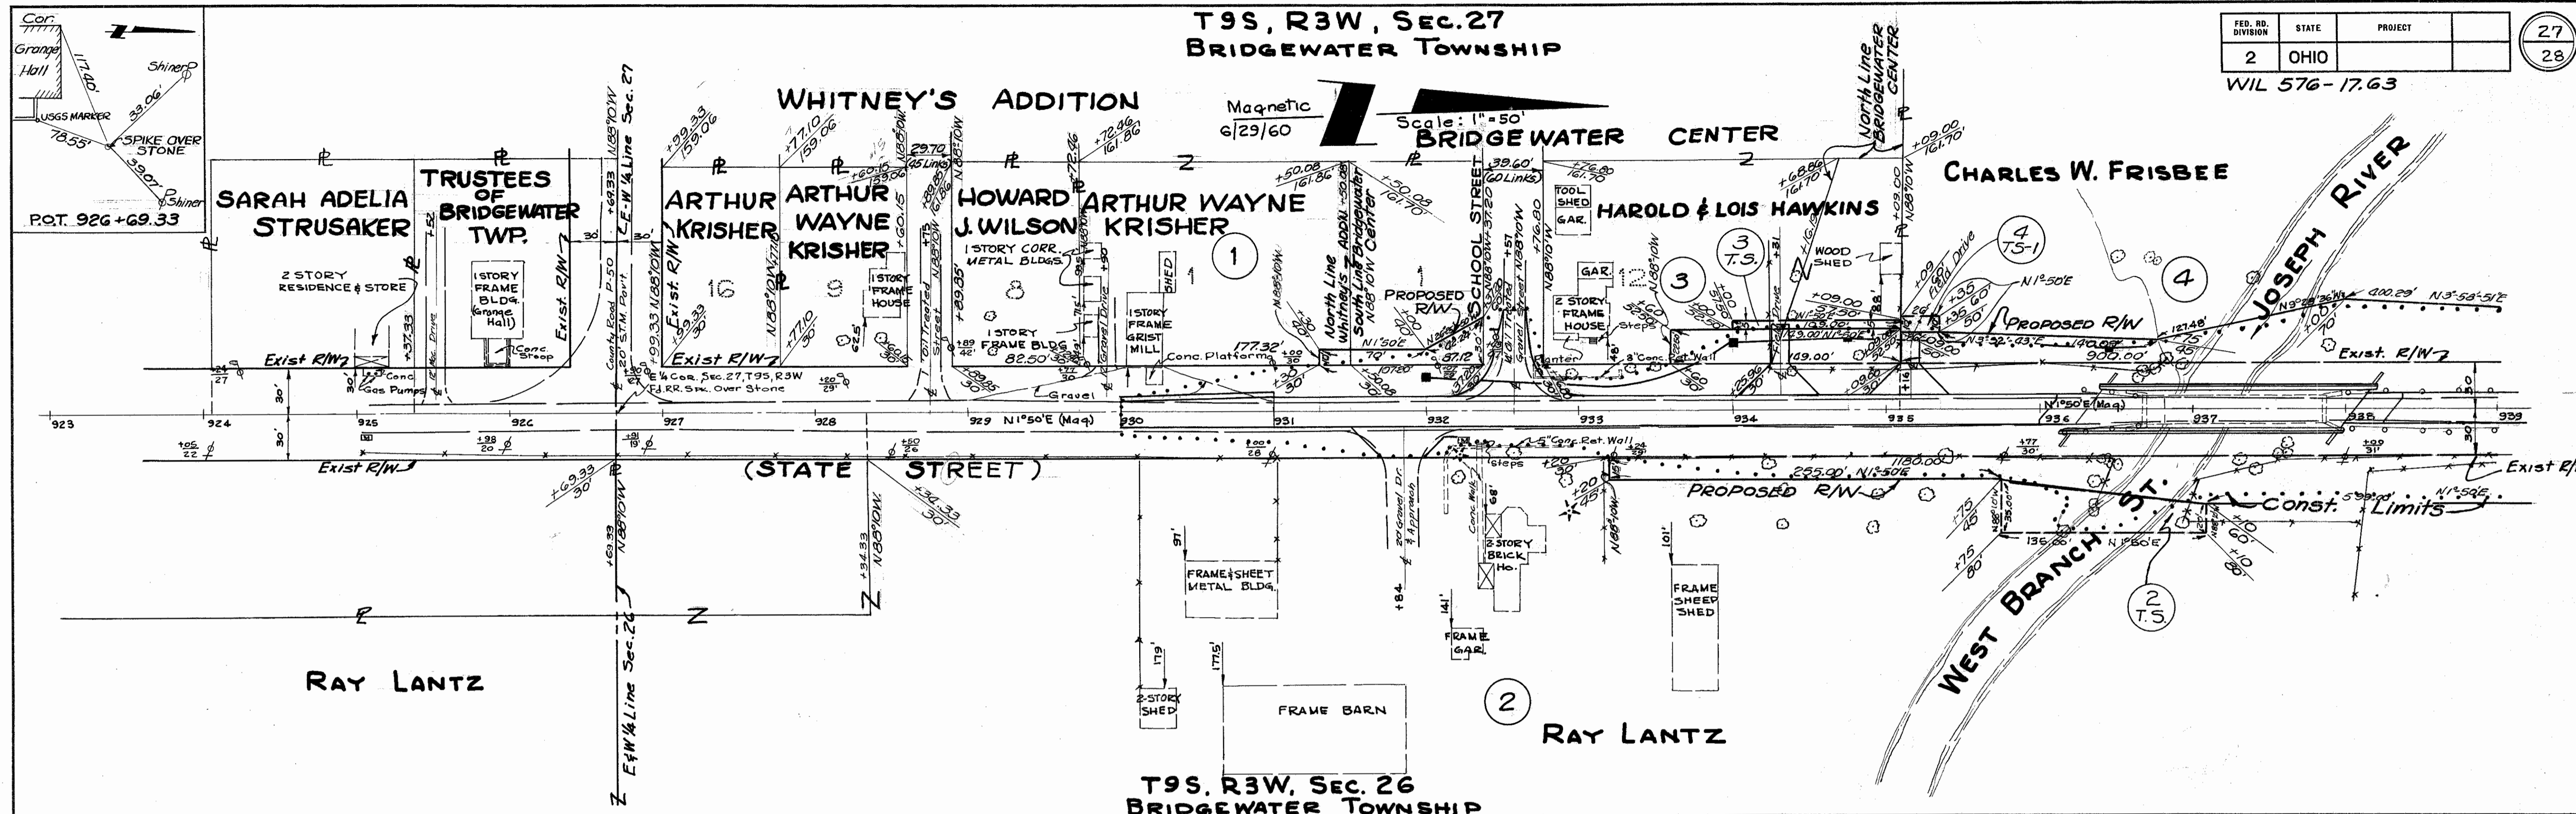


T9S, R3W, Sec. 26
BRIDGEWATER TOWNSHIP

T9S, R3W, Sec. 27
BRIDGEWATER TOWNSHIP
HARRY R. LAMBERSON 1/2
OTHA M. LAMBERSON 1/2

ARTHUR C. OYER, JR. &
HELEN M. OYER


ALVA C. & JENNIE F.
BARRETT

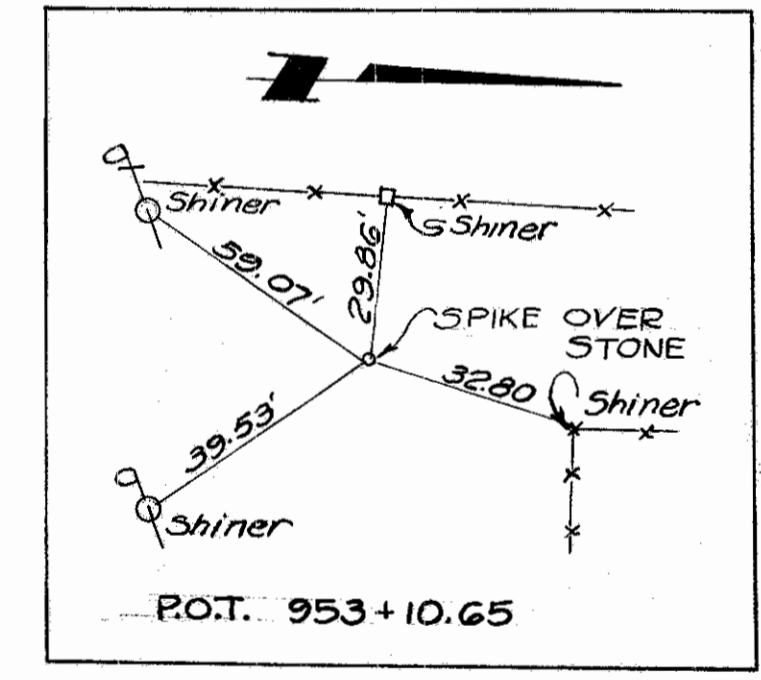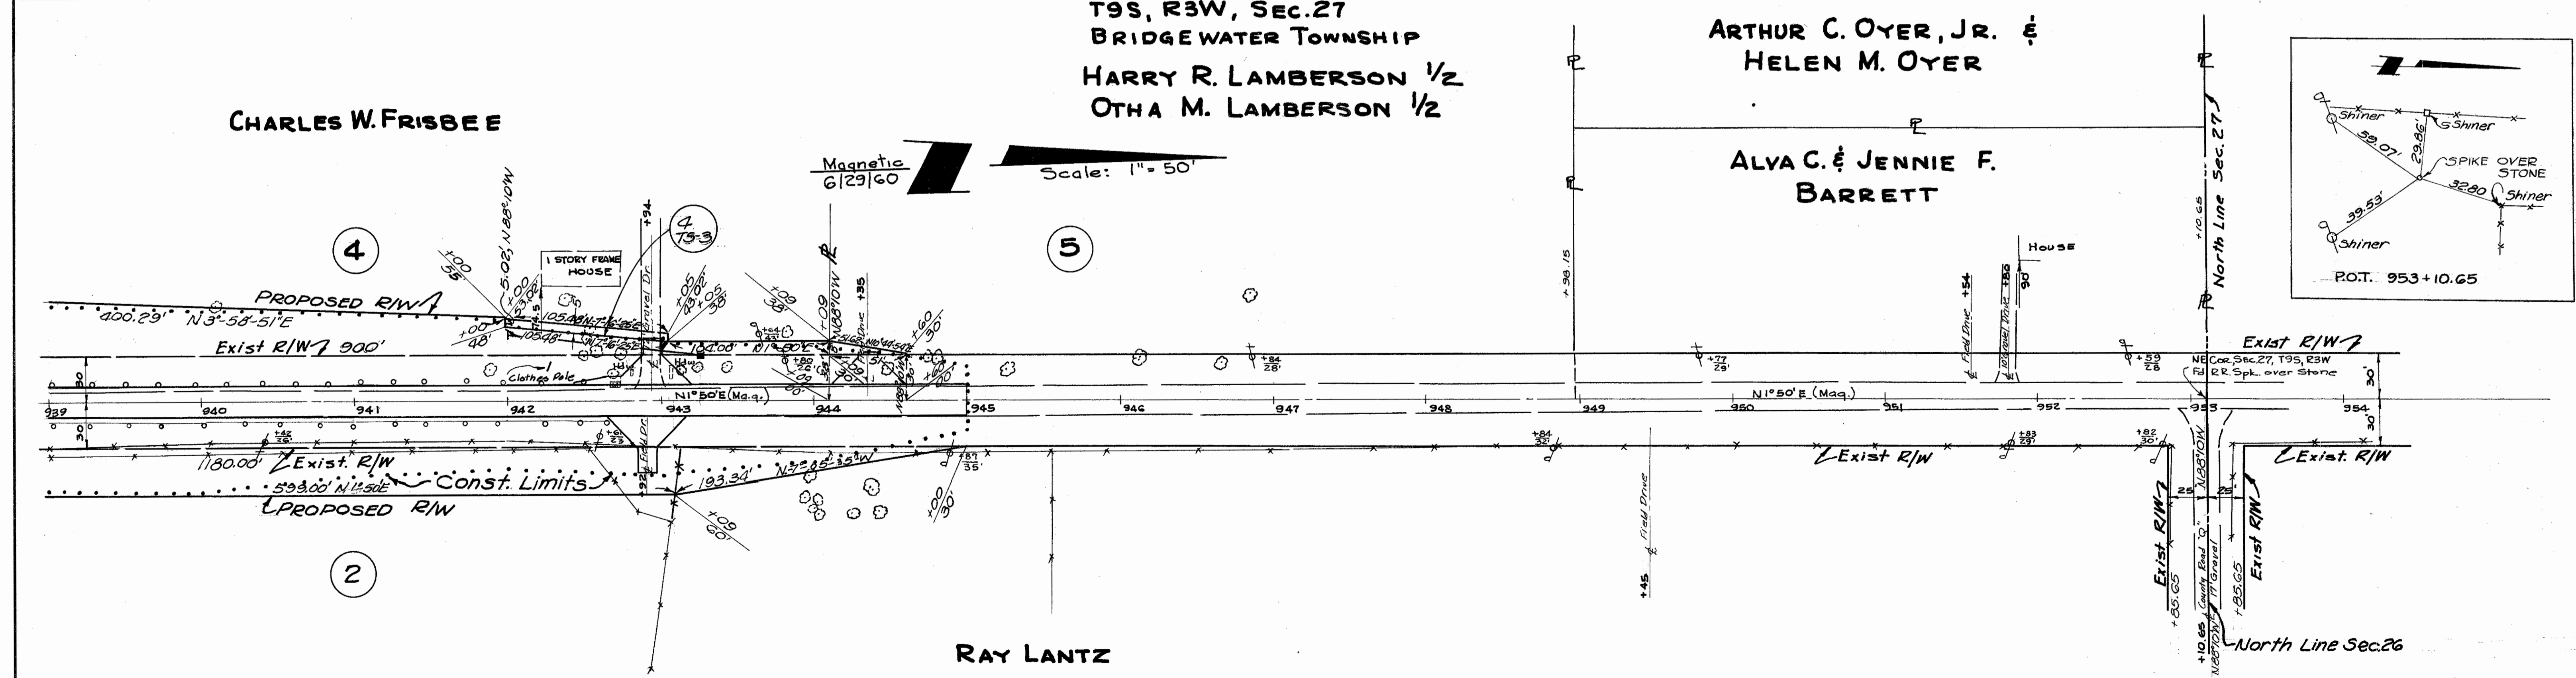

Date	Remarks
12/19/60	Name change Par. 3-3T.S.

T9S, R3W, Sec. 26
BRIDGEWATER TOWNSHIP


R-7576 #13 H-56

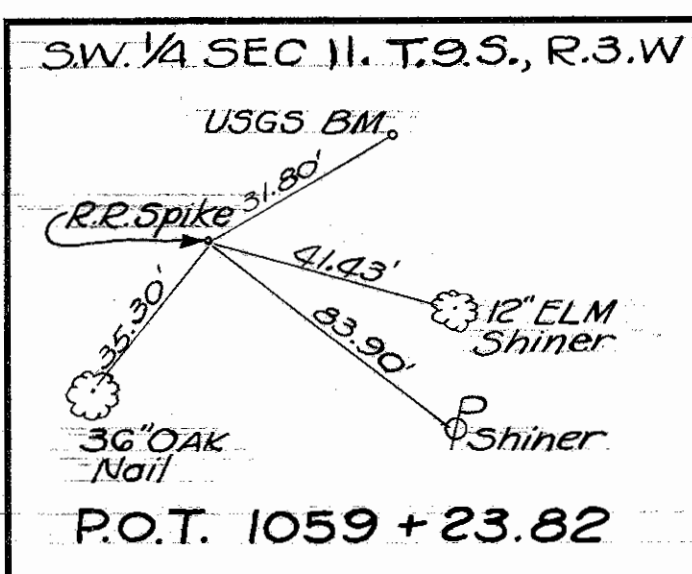


SEC. 10 T. 9. S., R. 3. W. BRIDGEWATER TWP. WILLIAMS CO.

FED. RD. DIVISION	STATE	PROJECT	28
2	OHIO		28

WIL. 576- 20.17

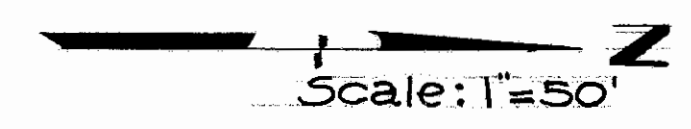

FAY SOUTHWELL 3/4
LAURA CELLARS 1/4

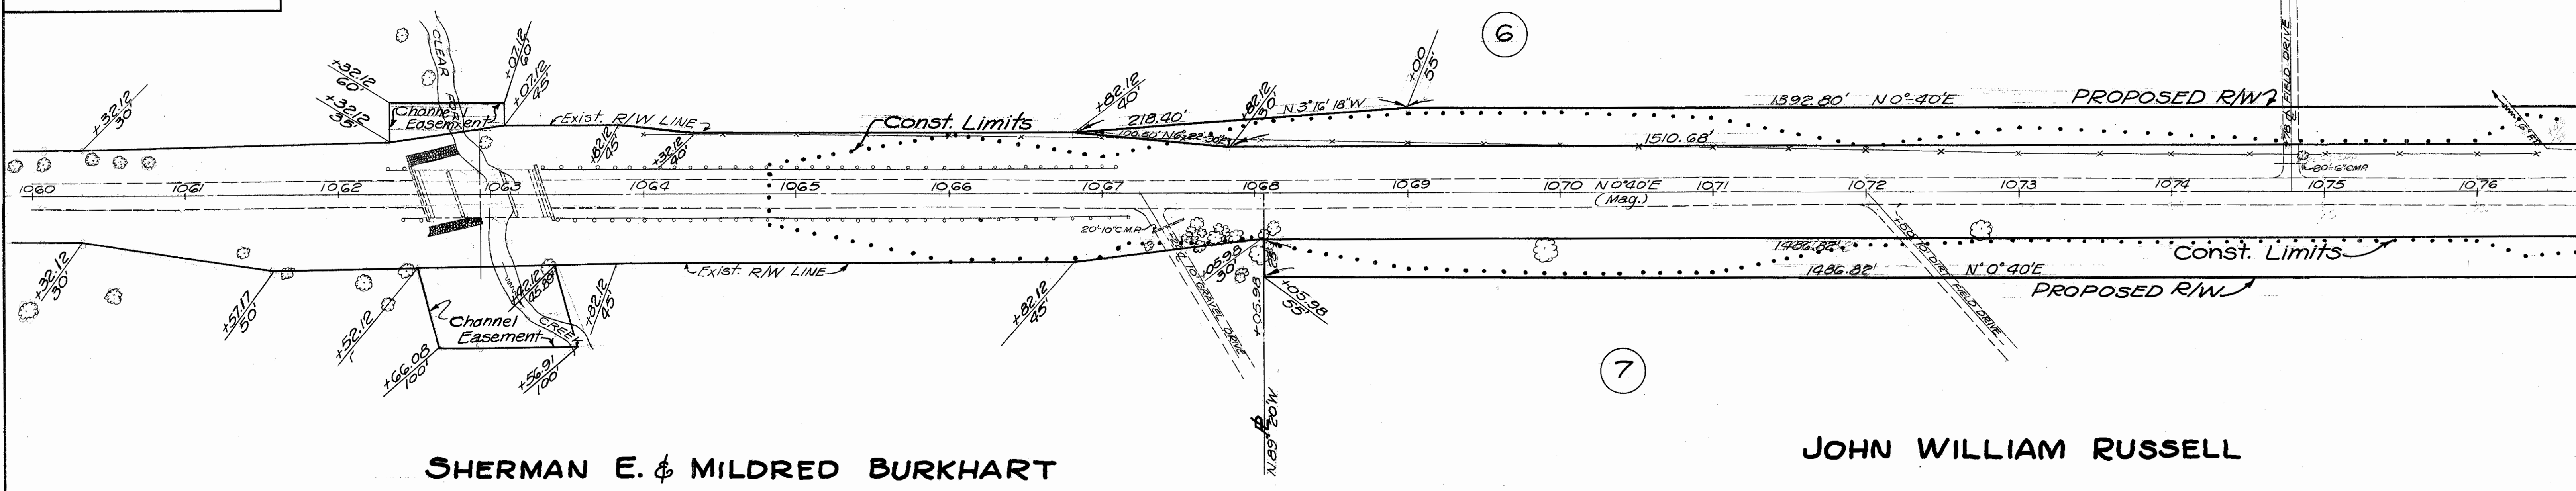

SHERMAN E. & MILDRED BURKHART


JOHN WILLIAM RUSSELL

SEC. 11, T. 9. S., R. 3. W. BRIDGEWATER TWP., WILLIAMS CO.

SEC. 10, T. 9. S., R. 3. W. BRIDGEWATER TWP., WILLIAMS CO.

SEC. 10, T. 9. S., R. 3. W., AMBOY TWP., MICHIGAN

FAY SOUTHWELL 3/4
LAURA CELLARS 1/4

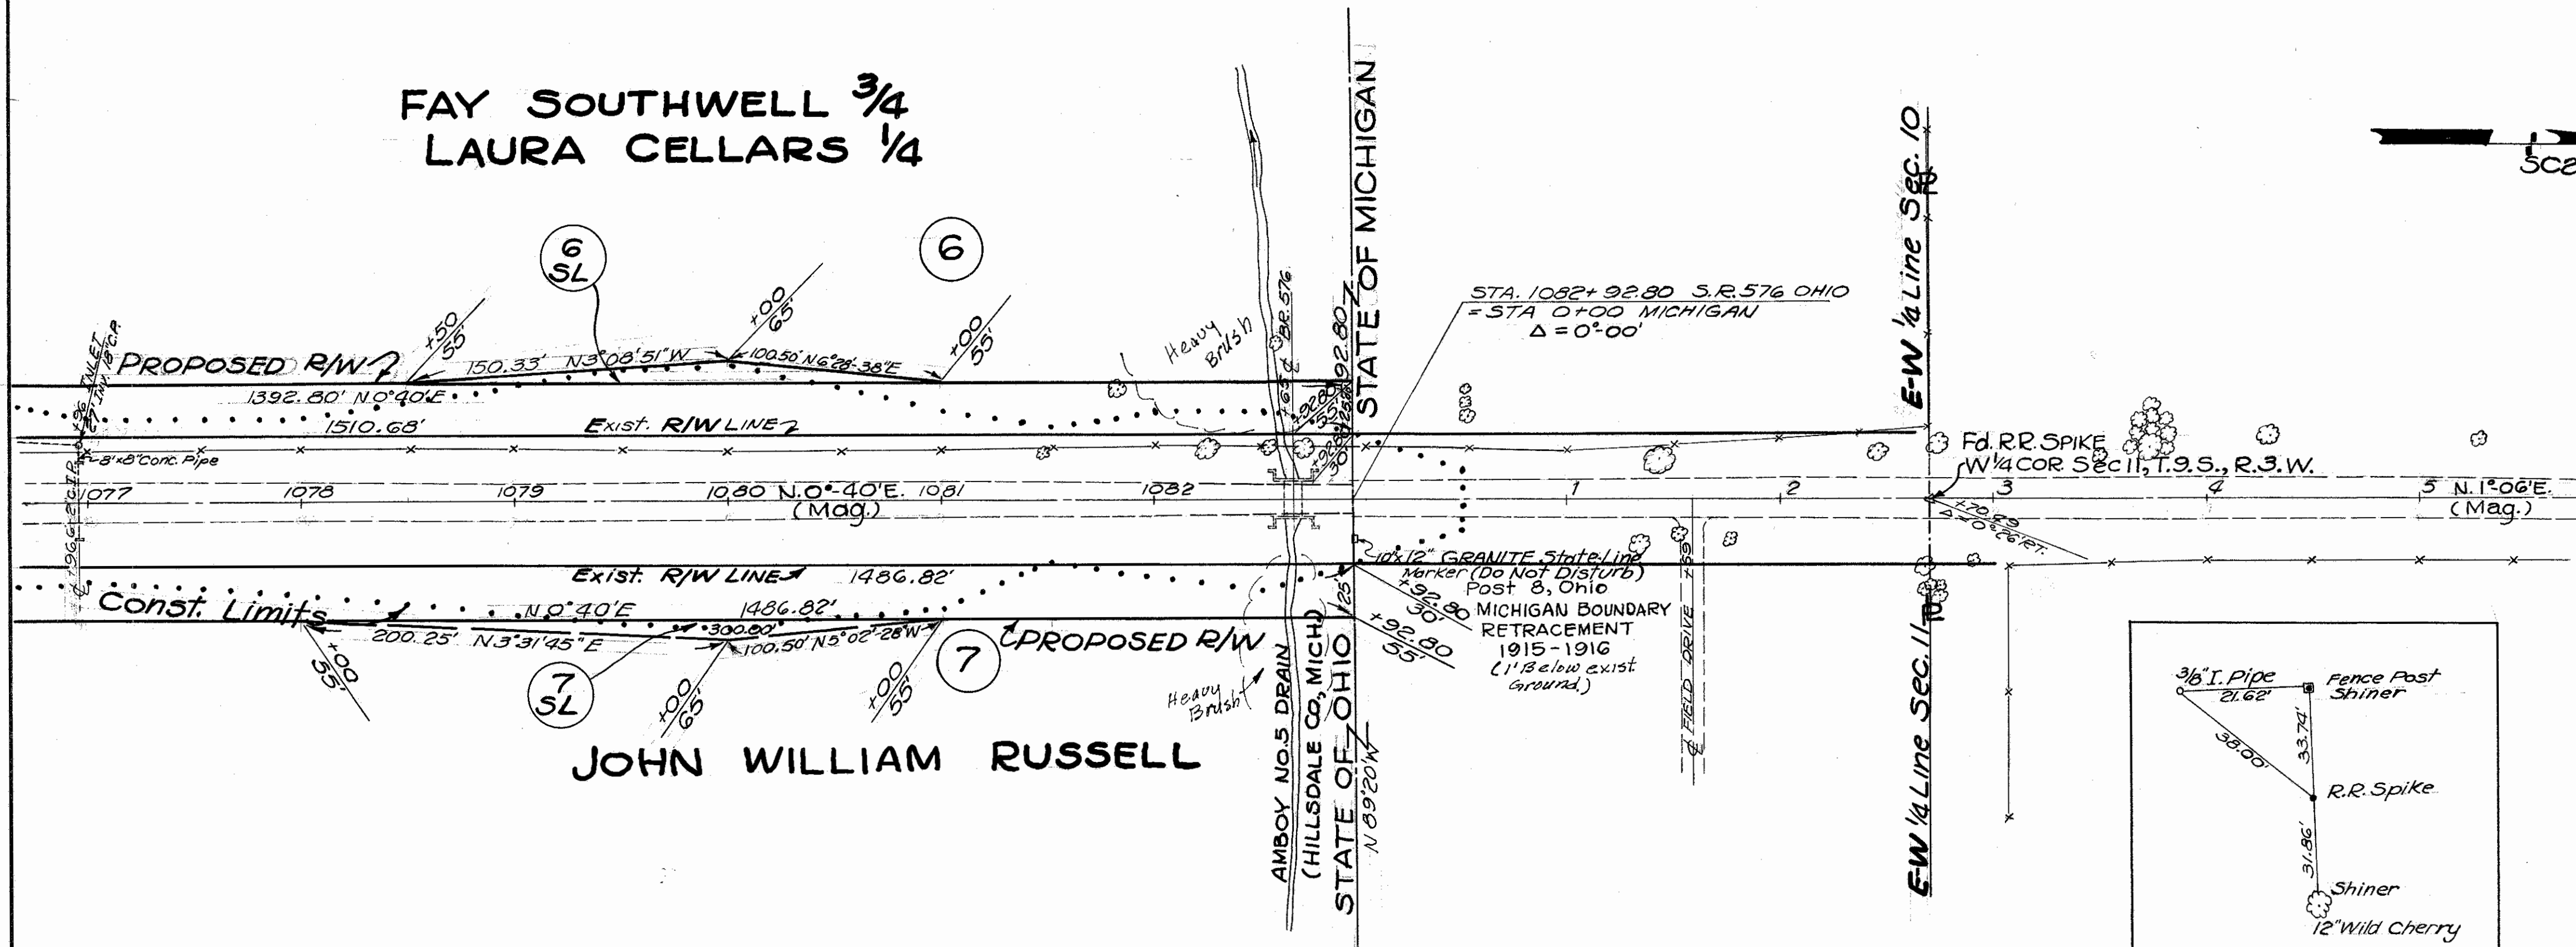

JOHN WILLIAM RUSSELL

SUMMARY OF ADDITIONAL R/W REQUIRED									
PARCEL NO.	OWNER	DEED RECORD Book Page	DEED AREA	TO BE REQUIRED LAND BLDGS	RESIDUE LT.	RESIDUE RT.	SHEET NO.	REMARKS	
1	ARTHUR WAYNE KRISHER	162 519	1.877	0.038	NO	1.844	27	DEED AREA CALCULATED	
2-TS	RAY LANTZ	152 173	279.000	0.085	NO	278.915	27		
3-TS	HAROLD FLOS HAWKINS		1.192	0.013	NO	1.158	27	DEED AREA CALCULATED	
4	CHARLES W. FRISBEE	157 464		0.496					
4-TS-1	"			0.006					
4-TS-2	"							4-TS-2 Eliminated 9/30/16	
4-TS-3	"		9.500	0.012	NO	9.000	27		
5	HARRY R & OTHA M. LAMBERSON	179 380	12.500	0.005	NO	12.495	27	OHIO ACREAGE=90.760 AC MICH. ACREAGE=10.240 AC	
6	FAY SOUTHWELL & LAURA CELLARS	144 198		0.875					
6-SL	FAY SOUTHWELL & LAURA CELLARS		101.000	0.029	NO	100.971	28		
7	JOHN WILLIAM RUSSELL	180 201		0.853					
7-SL	"		42.500	0.034	NO	41.613	28		

Date	Remarks

SEC. 11, T. 9. S., R. 3. W., BRIDGEWATER TWP., WILLIAMS CO.

SEC. 11, T. 9. S., R. 3. W. AMBOY TWP., MICHIGAN