
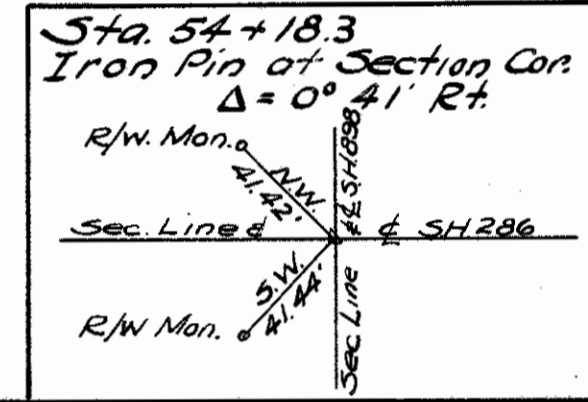


Section 19  
 T5N, R9E  
 Grand Rapids Twp.

Section 20  
 T5N, R9E  
 Grand Rapids Twp.

**3**  
**BERTHA B. KNAUSS**  
**WESTON, OHIO**



**1**  
**GEORGE KNAUSS**  
**WESTON, OHIO**

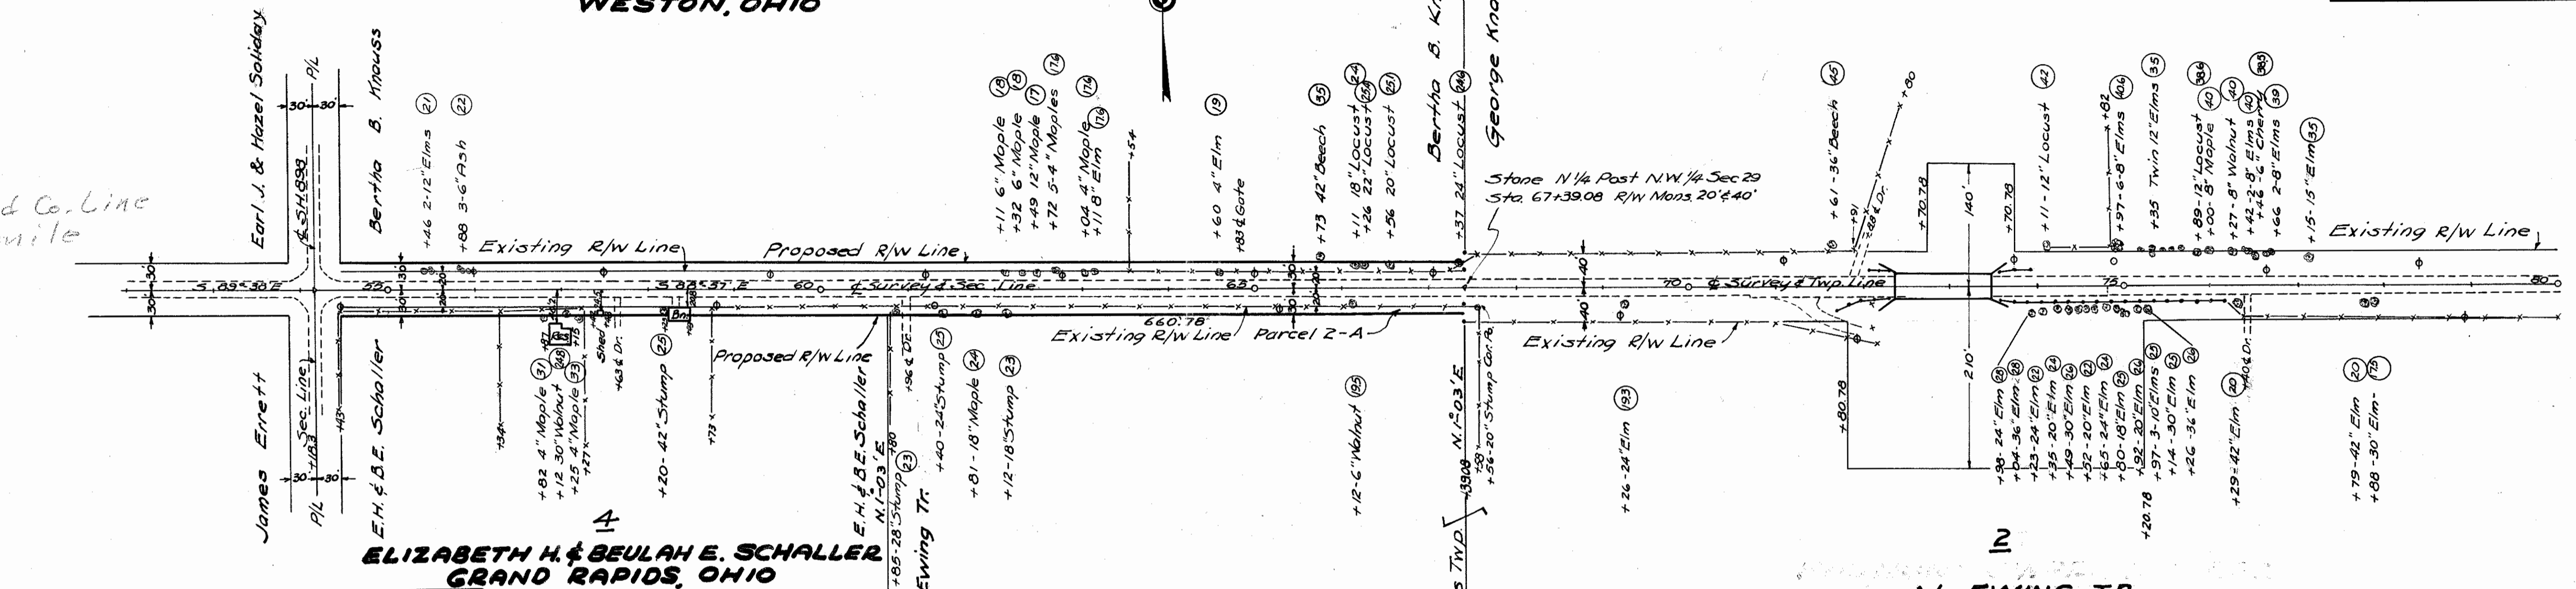


Section 30  
 T5N, R9E  
 Grand Rapids Twp.

Section 29  
 T5N, R9E  
 Grand Rapids Twp.

**5**  
**HIRAM L. STOCKER**  
**RT. 1 MCCLURE, OHIO**

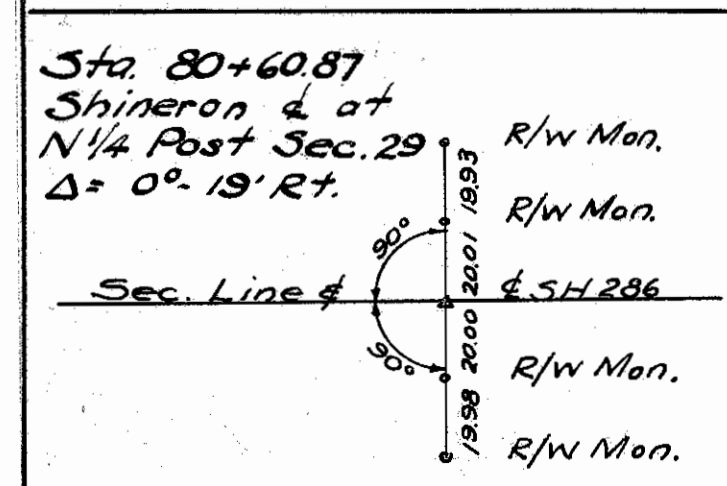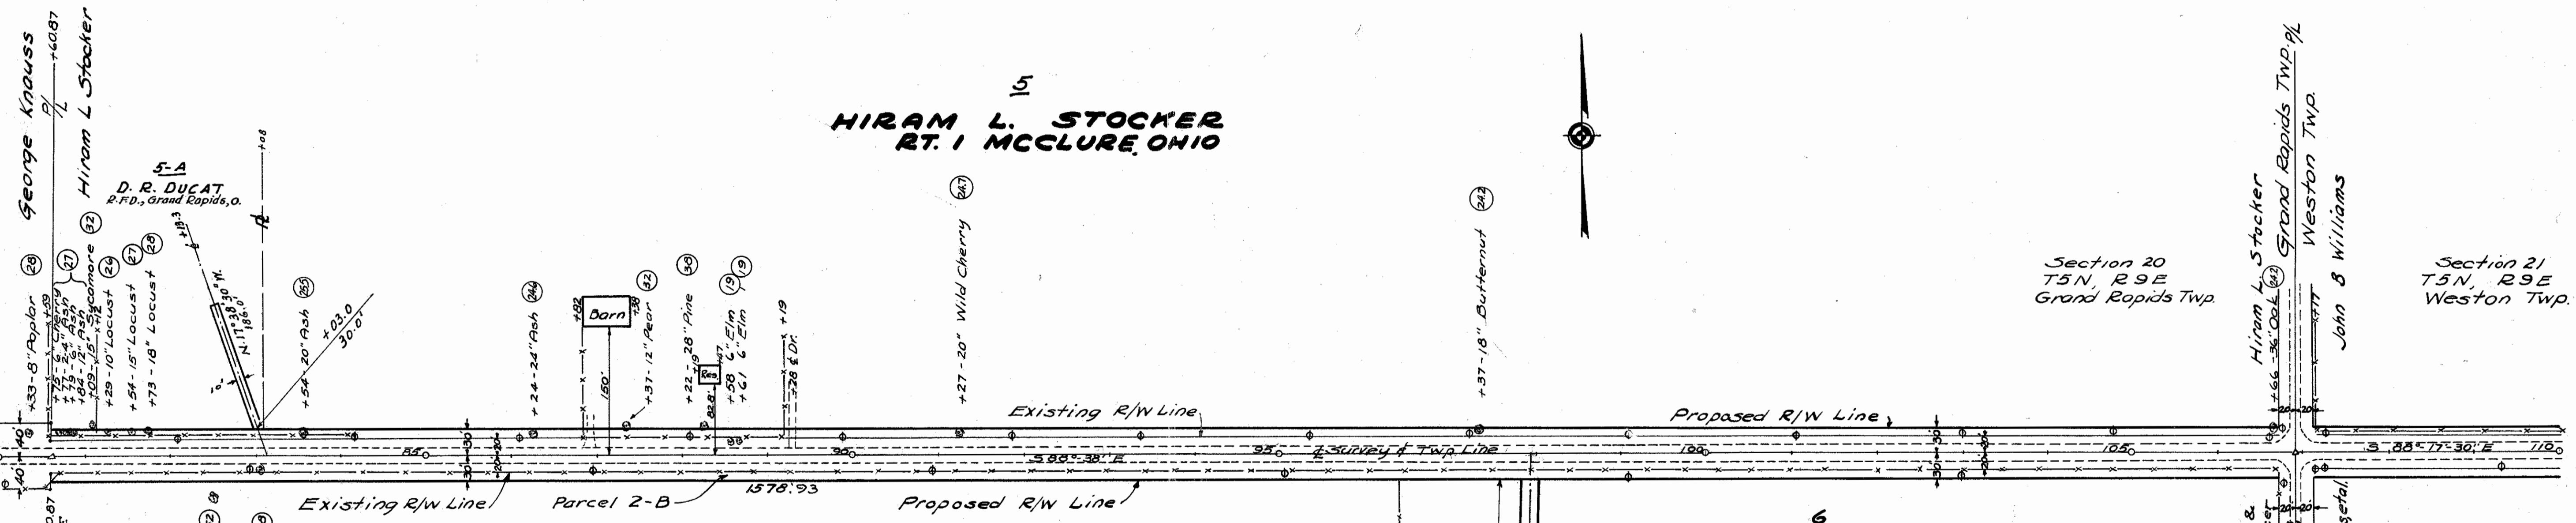



Section 29  
 T5N, R9E  
 Weston Twp.

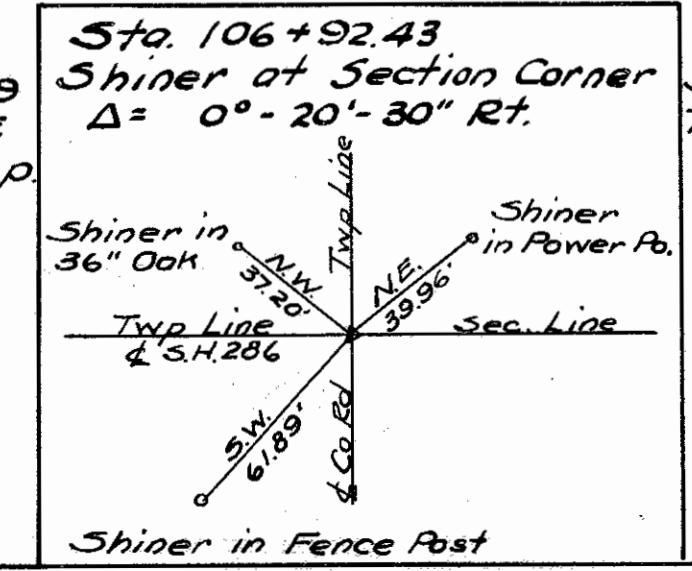


Section 28  
 T5N, R9E  
 Weston Twp.

P8006 of 2 D-29

FOR ANY QUESTIONS PLEASE CONTACT ODOT DISTRICT 2 REAL ESTATE AT 419-353-8131

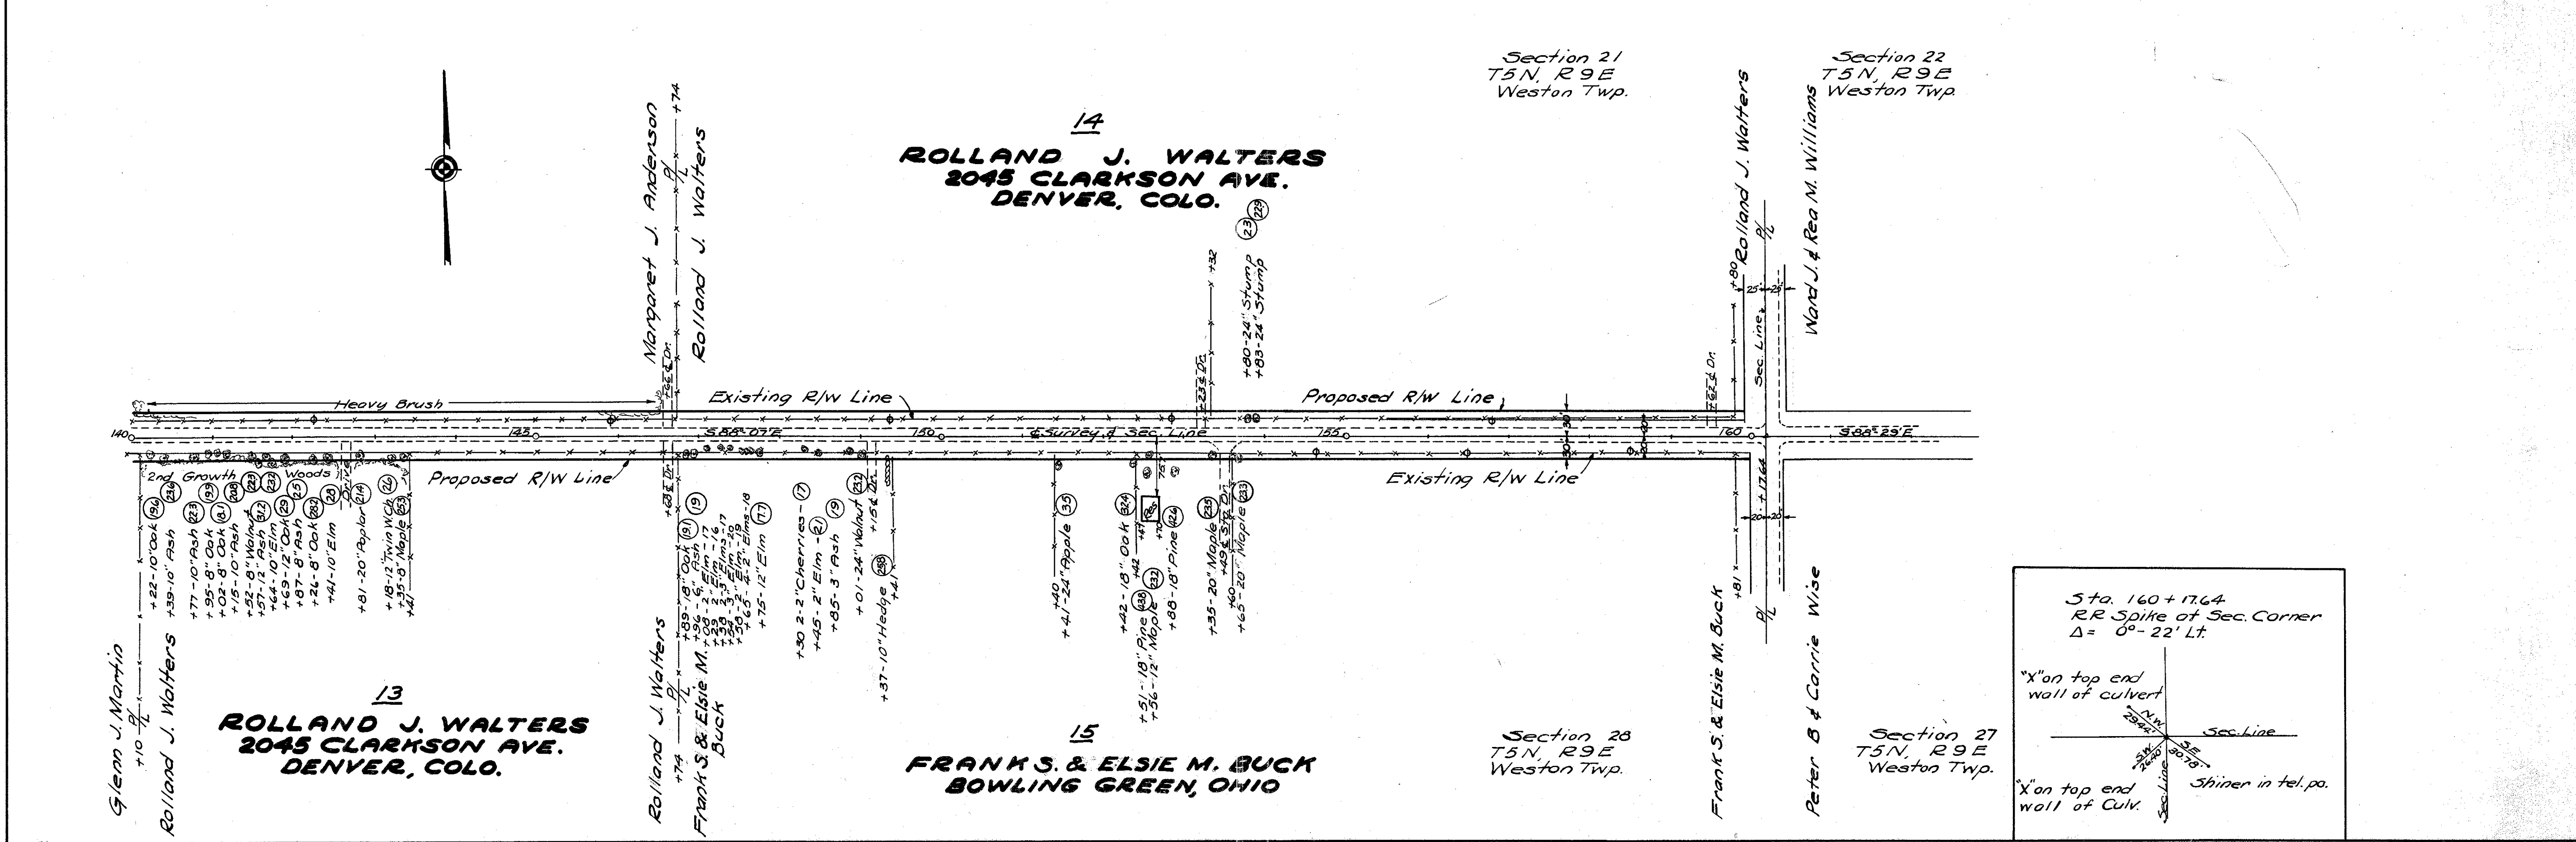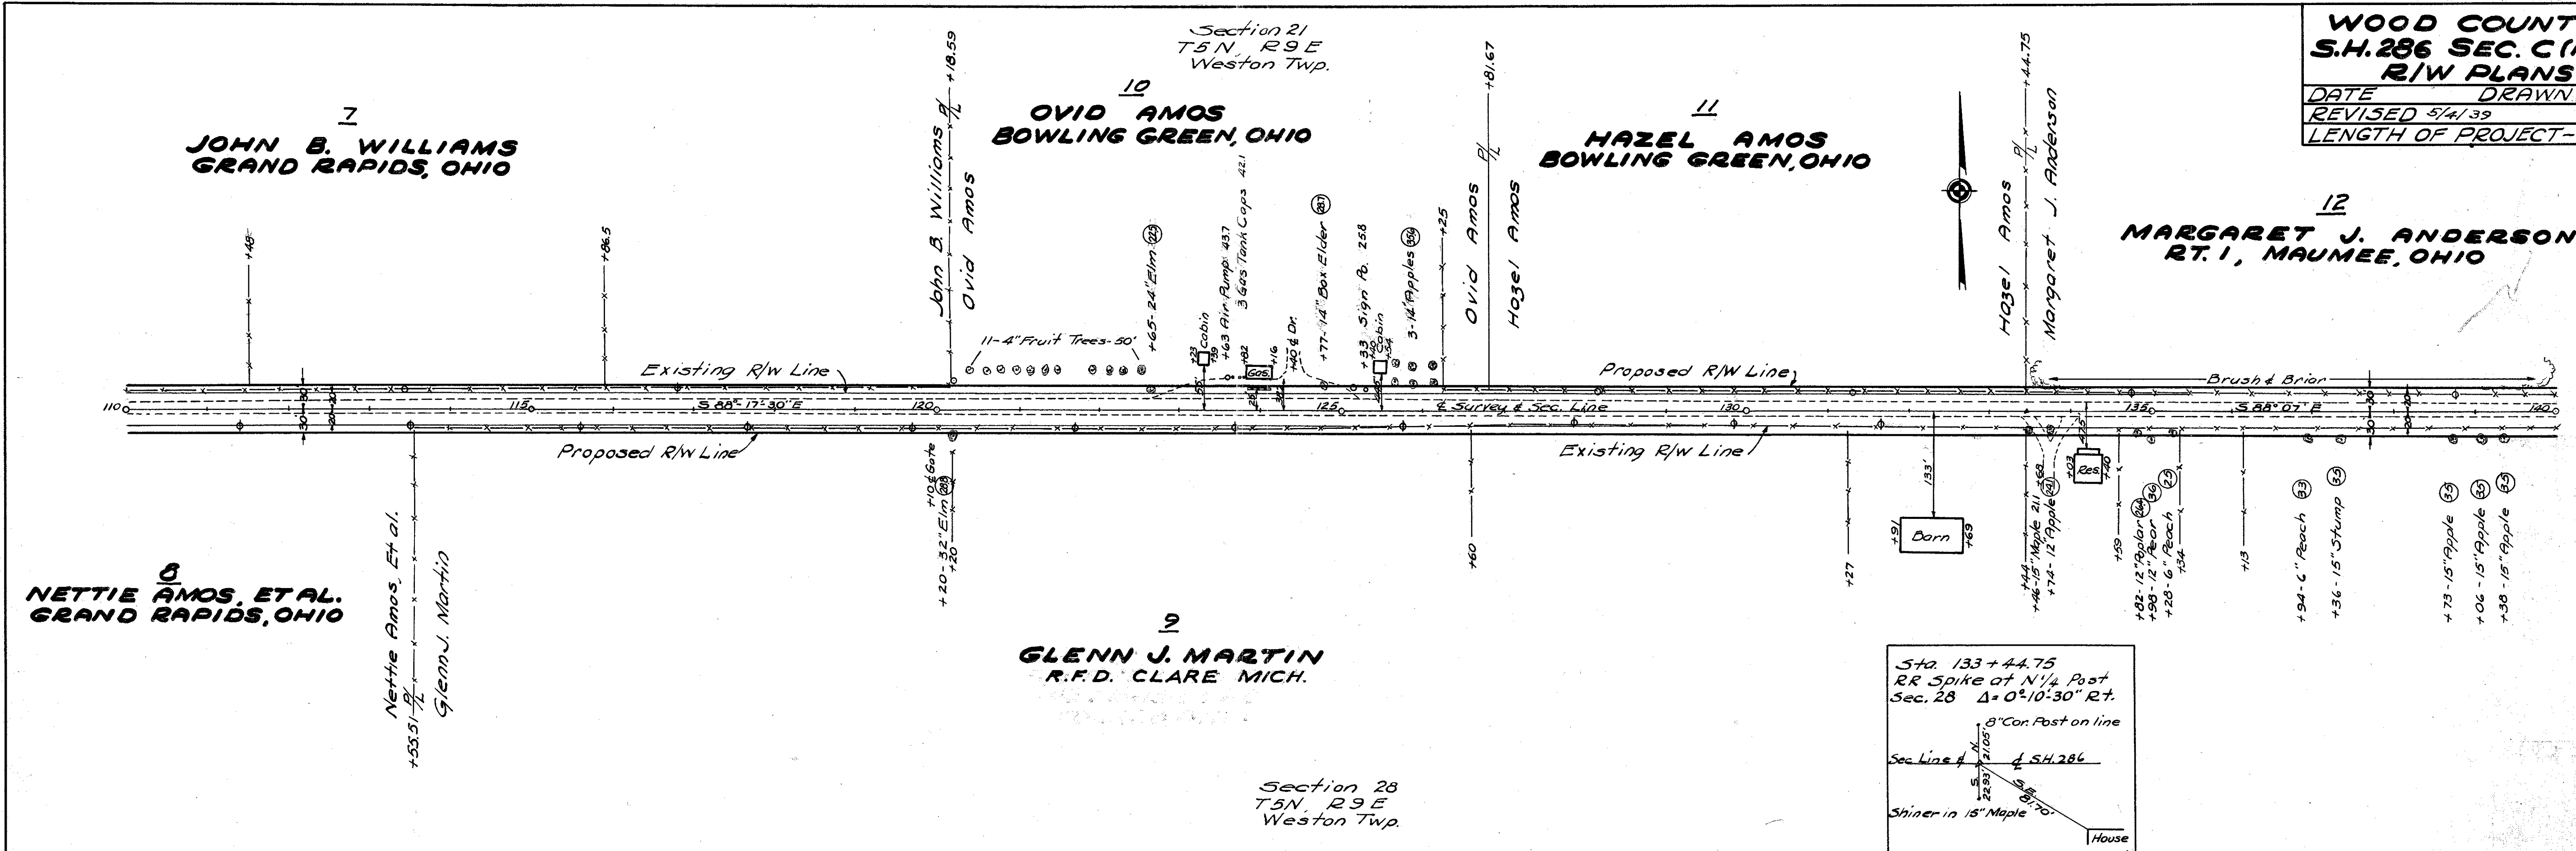


R/W acquired as shown  
F.J.F.  
4/5/44

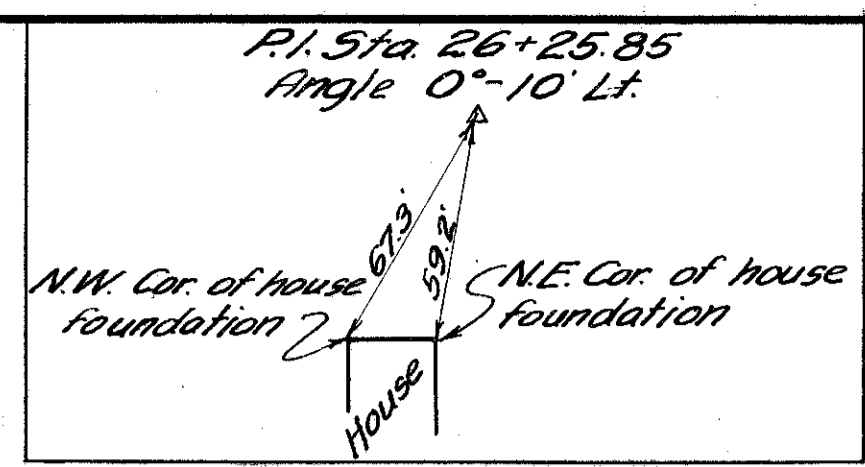

WESTON TOWNSHIP  
SECTION 22 Twp. 51N. R. 9E.

Frank Wade  
Weston, Ohio

PI. Sta. 26+25.85 Corner Stone  
N. 1/4 Cor. Sec. 27  
Weston Twp.  
Angle 0°-10' Lt.

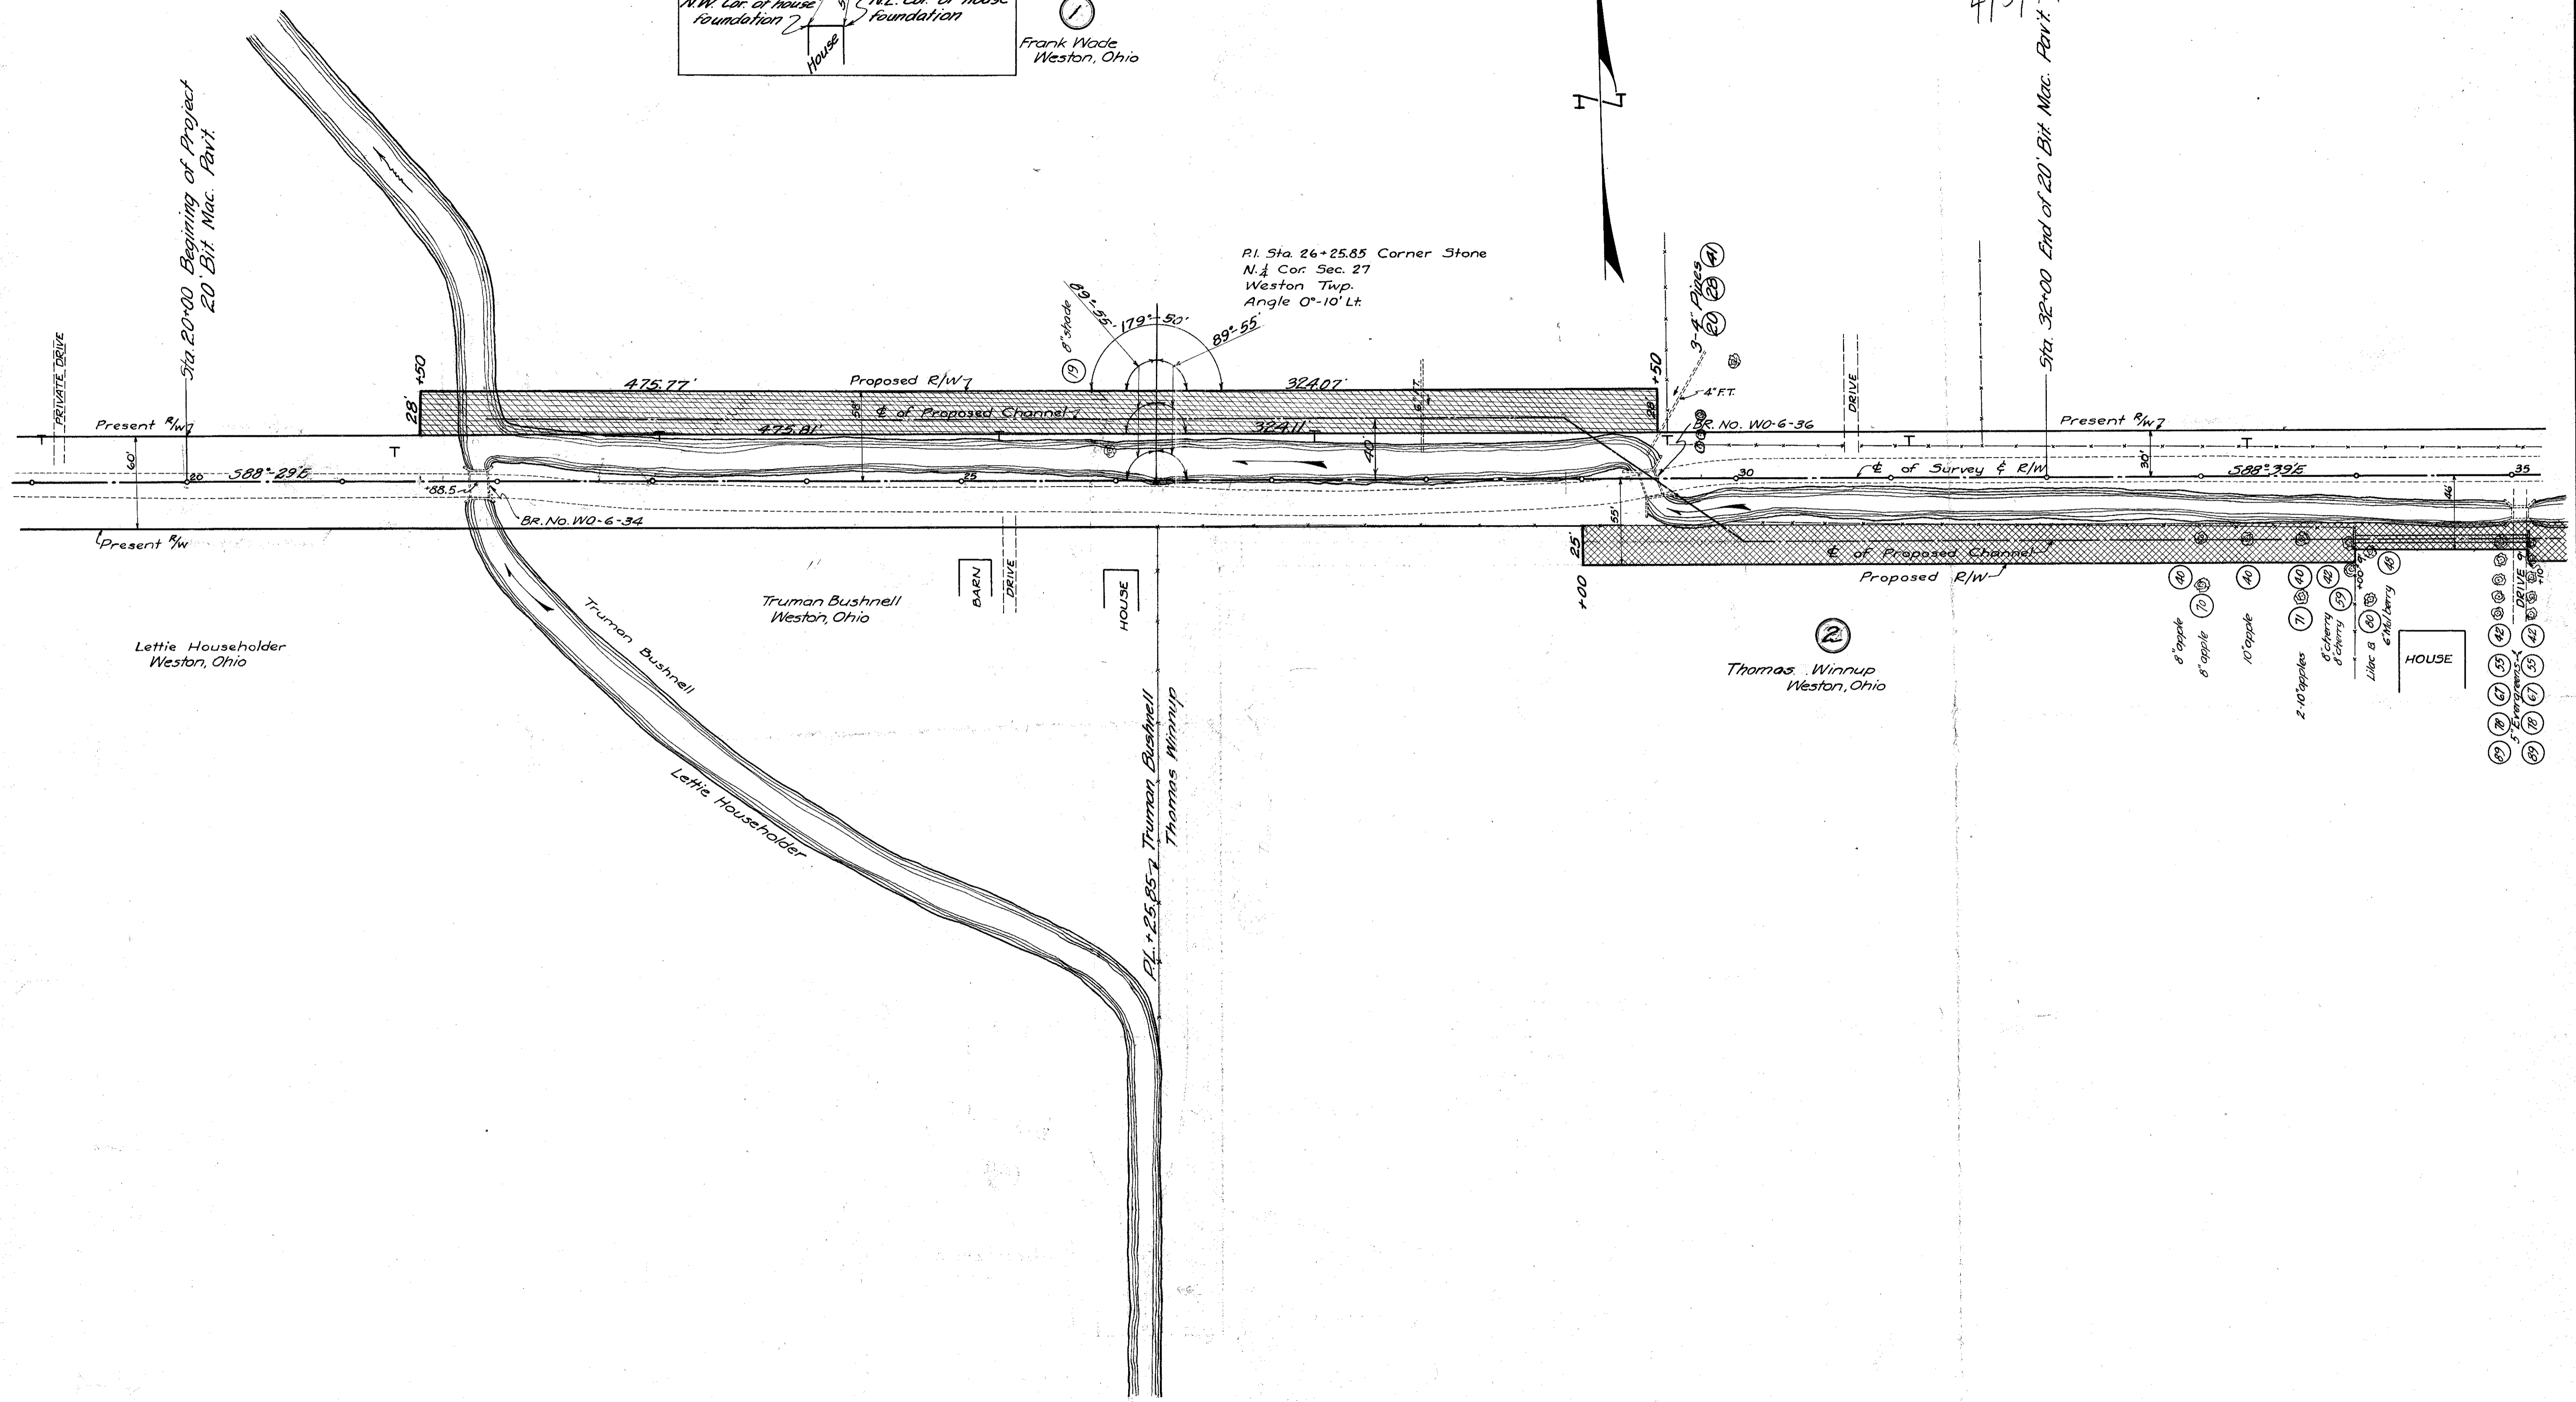

Lettie Householder  
Weston, Ohio

Truman Bushnell  
Weston, Ohio

BARN


HOUSE

PI. Sta. 26+25.85 Truman Bushnell  
Thomas Winnup


Thomas Winnup  
Weston, Ohio

- 8" apple (40)
- 8" apple (70)
- 10" apple (40)
- 2-10" apples (71)
- 8" cherry (40)
- 8" cherry (57)
- Lilac (40)
- 6" Mulberry (40)
- HOUSE
- DRIVE
- 5' Spruce
- (42)
- (43)
WESTON TOWNSHIP  
SECTION 22 Twp. 5N. R. 9E.

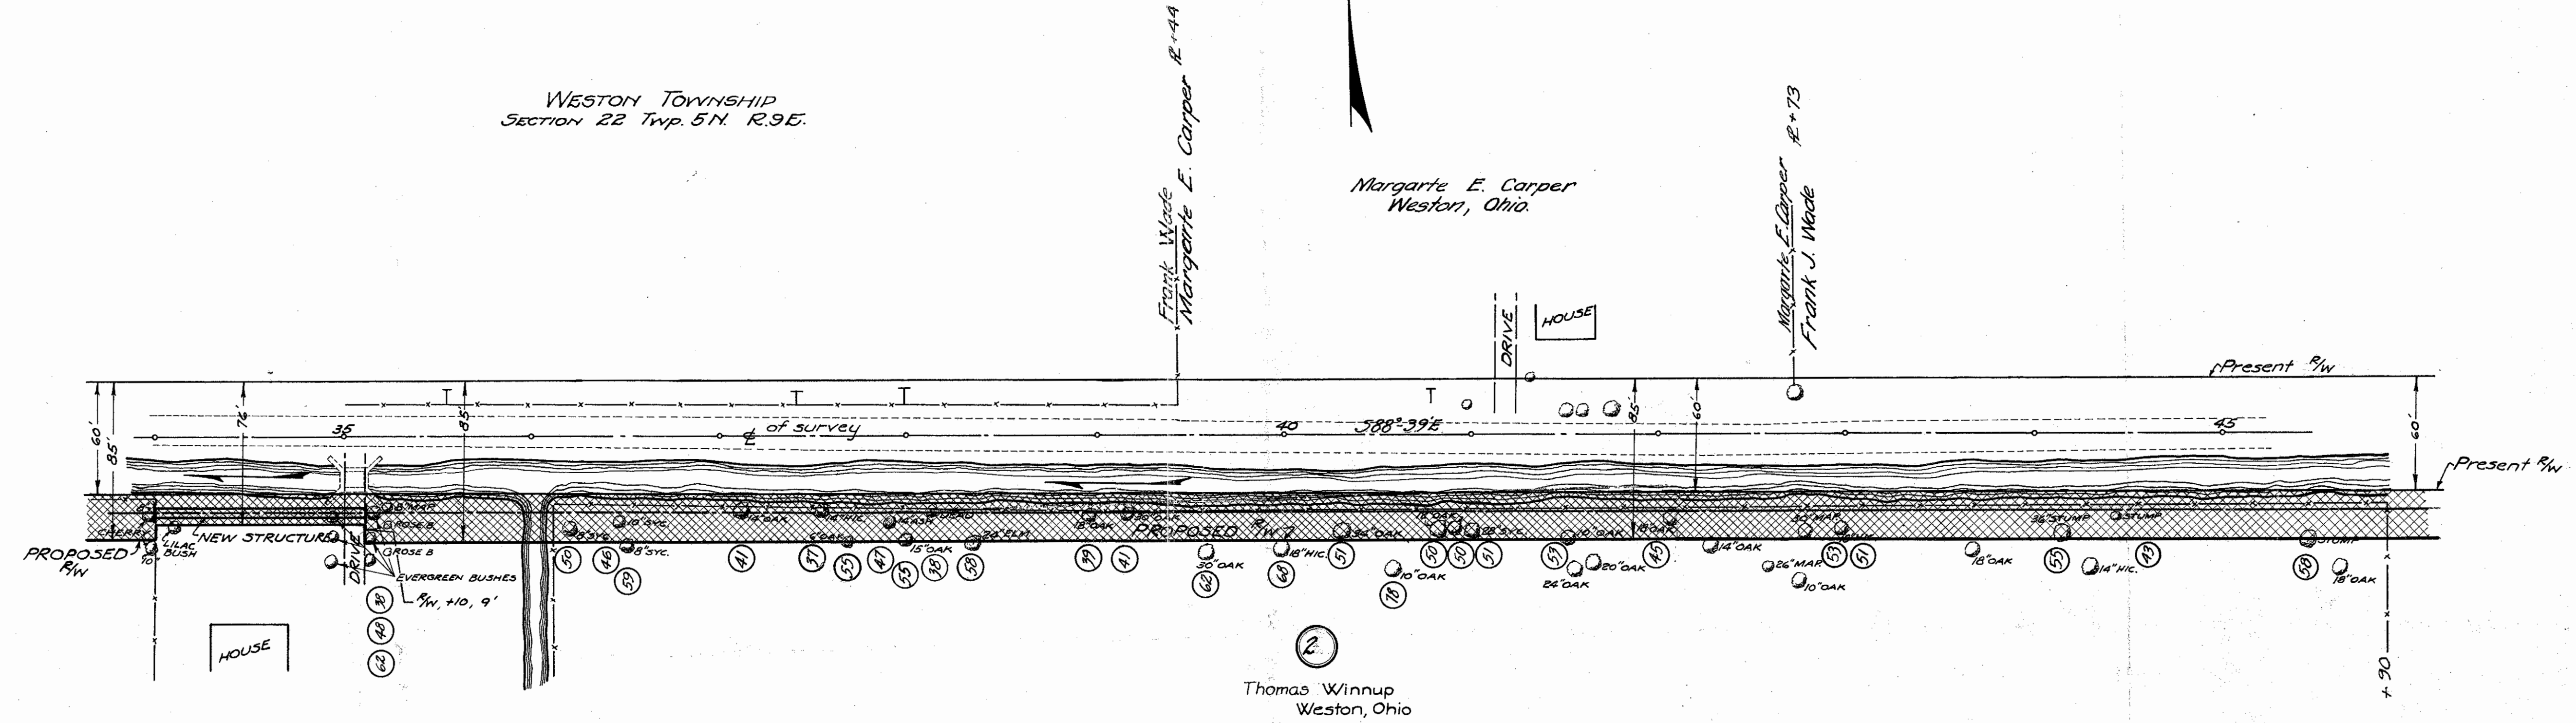

WESTON TOWNSHIP  
SECTION 27 Twp. 5N. R. 9E.

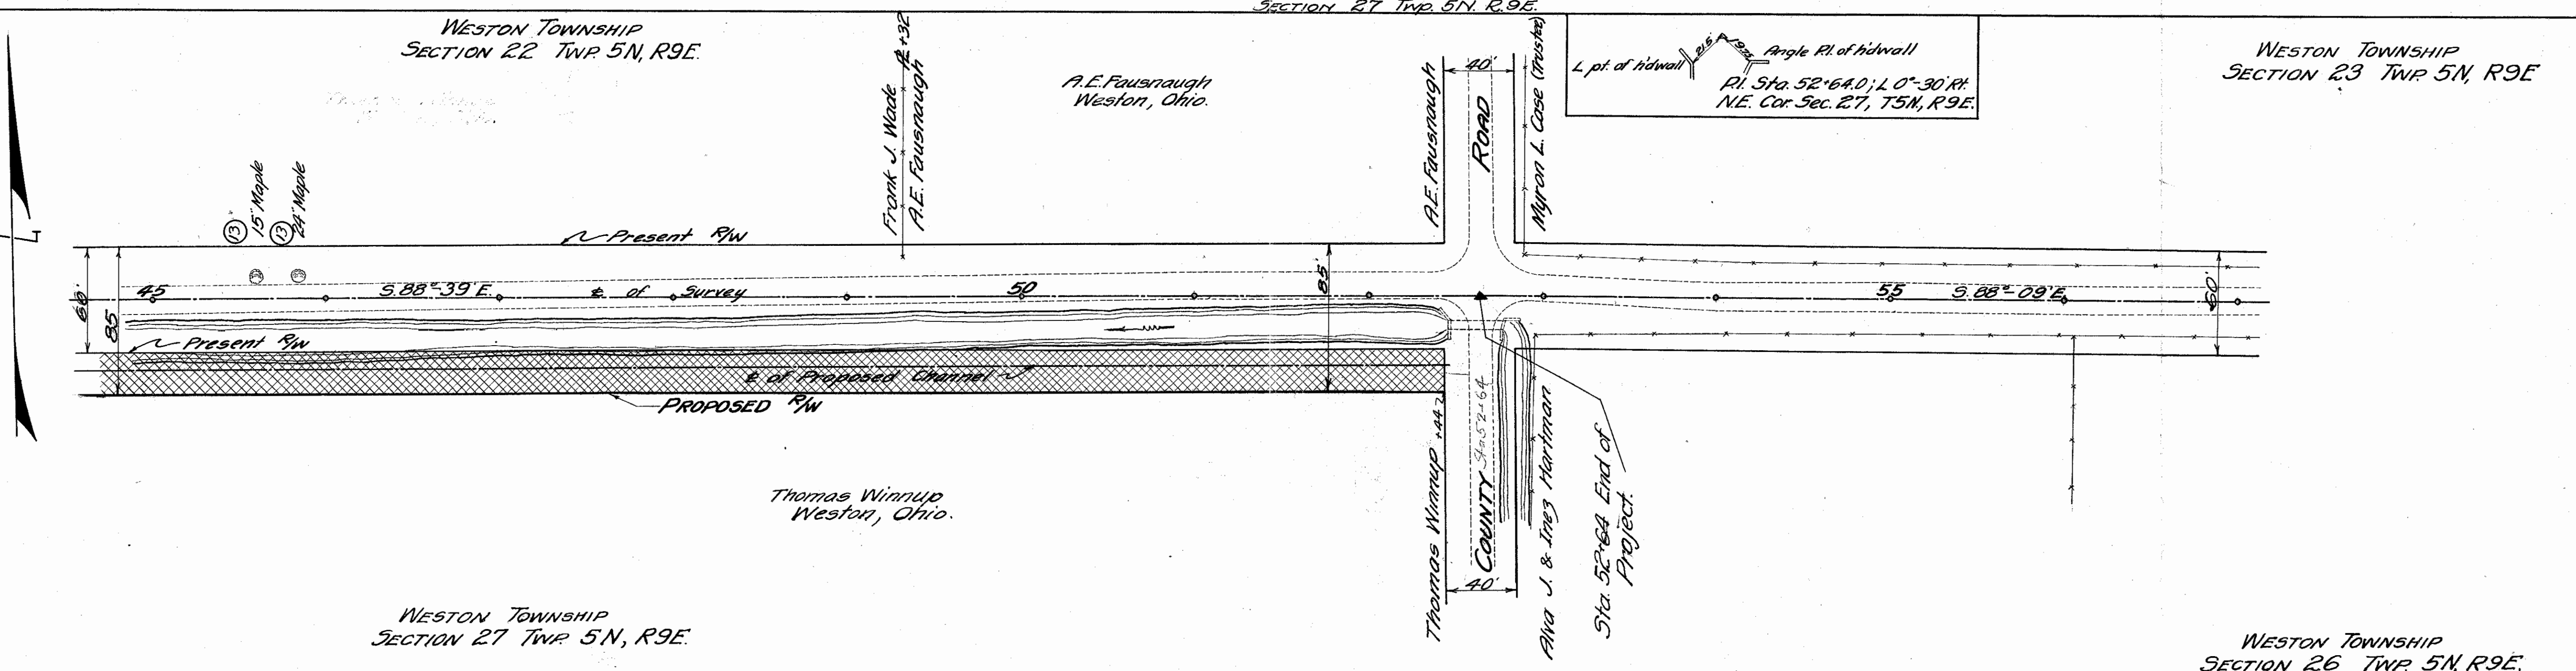

WESTON TOWNSHIP  
SECTION 27 Twp. 5N, R9E.

WESTON TOWNSHIP  
SECTION 26 Twp. 5N, R9E.