


7/17/17

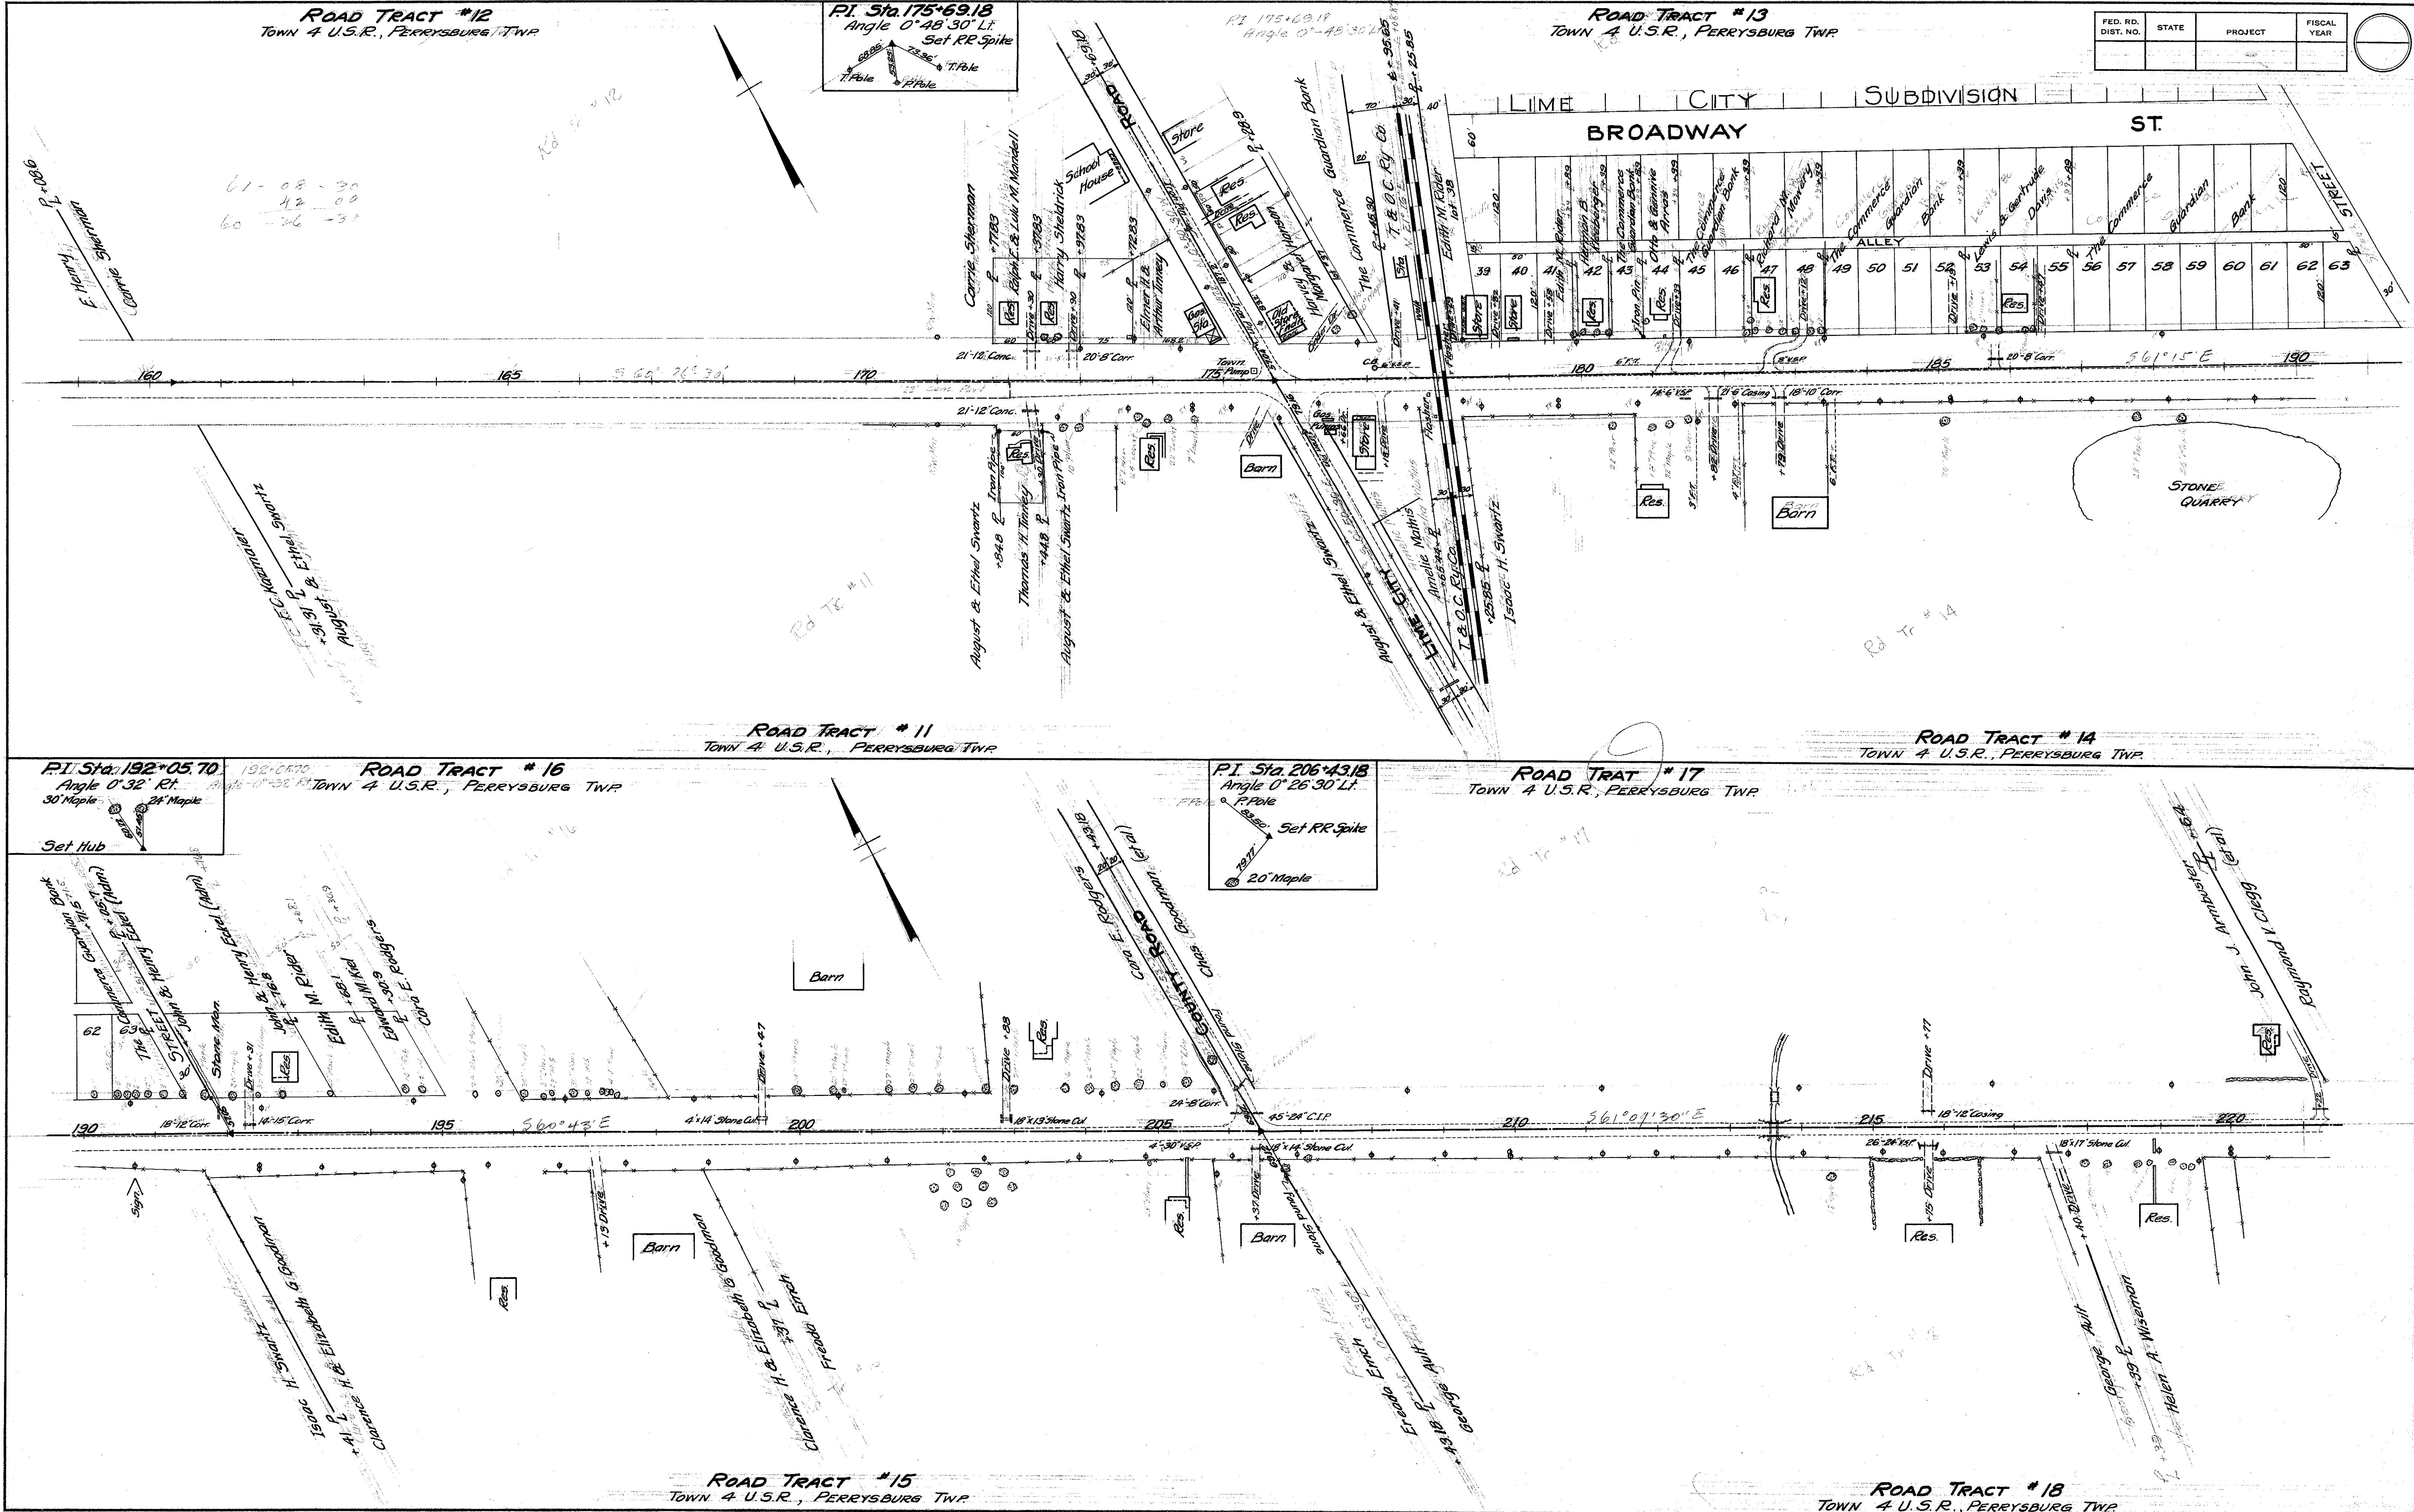

FED. RD. DIST. NO.	STATE	PROJECT	FISCAL YEAR

R-9020
1/4
D-17


July 1997

ROAD TRACT #20
TOWN 4 U.S.R., PERRYSBURG TWP.

ROAD TRACT #21
TOWN 4 U.S.R., PERRYSBURG TWP.

FED. RD. DIST. NO.	STATE	PROJECT	FISCAL YEAR
10	OHIO		

Right of Way 54' 4275'
Sec 'C' Pt 82' B' H.
Perryburg-Fresman Road
Wood County.



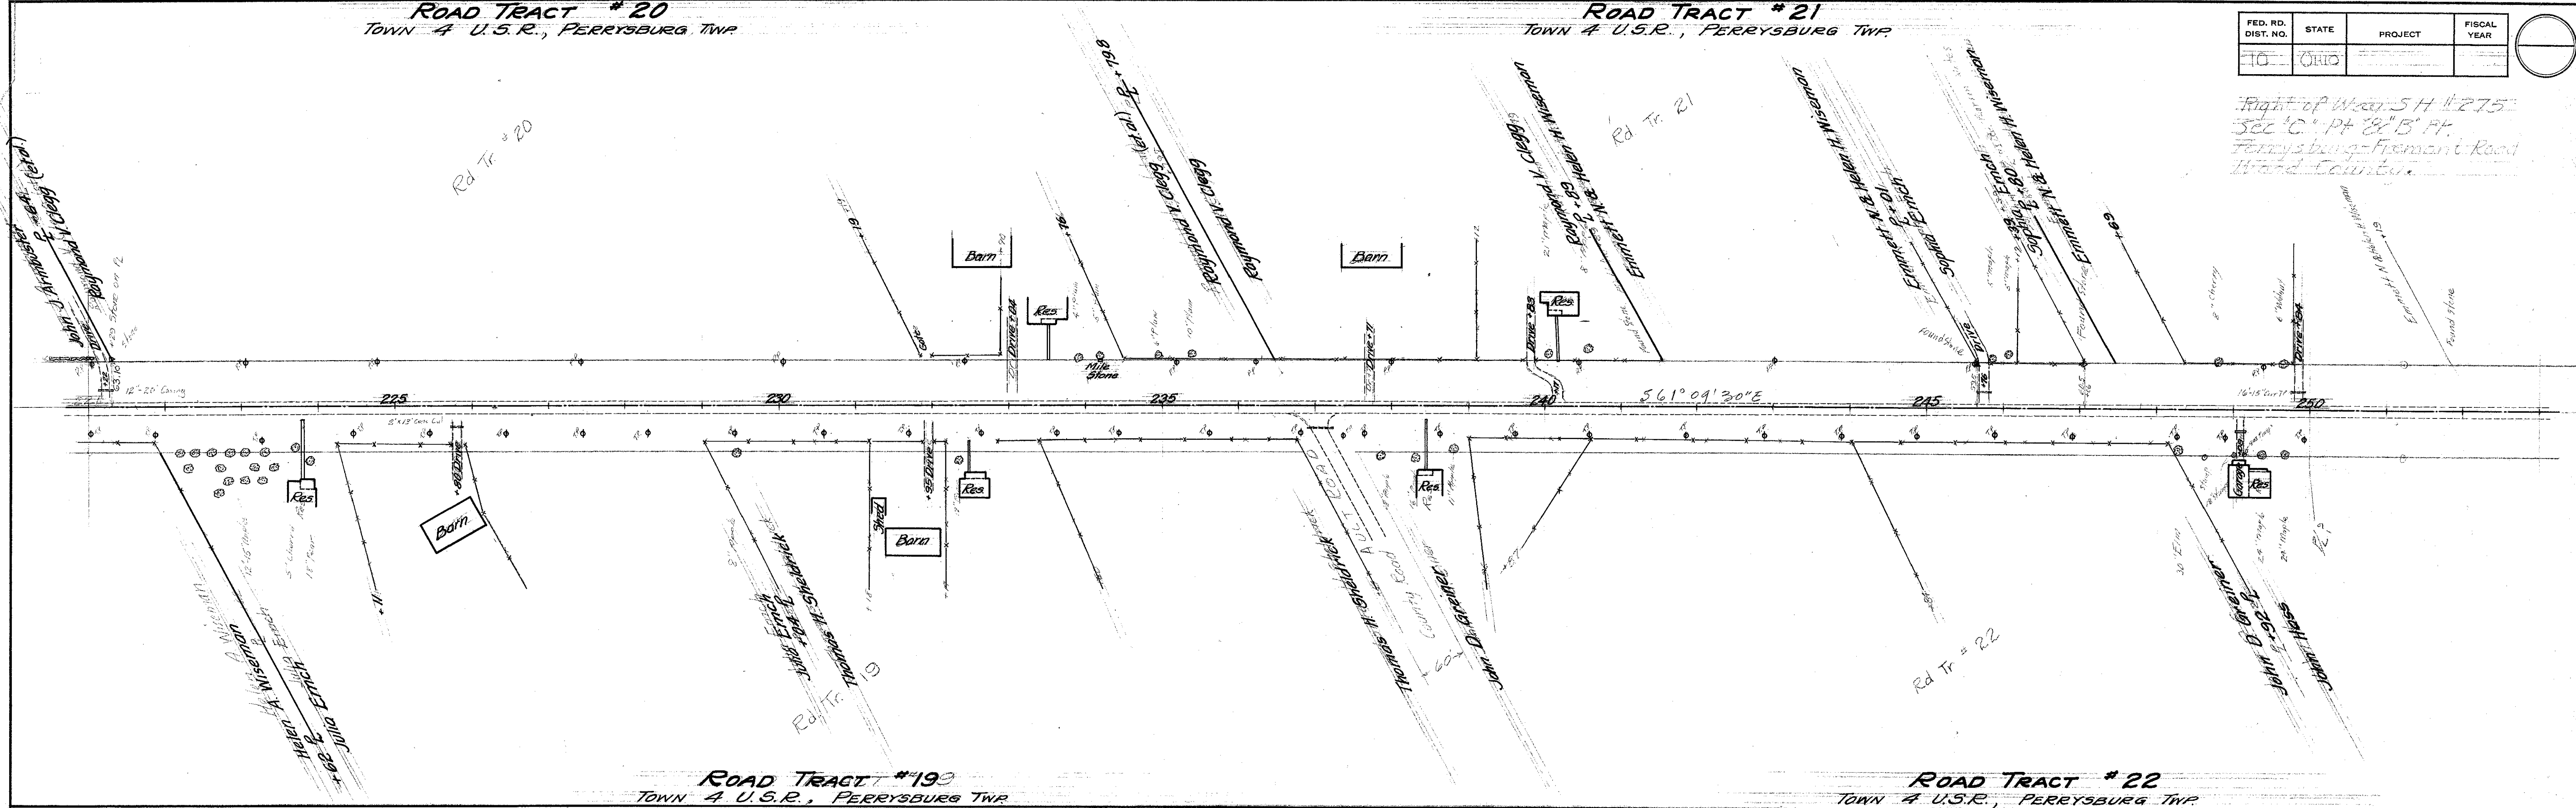


ROAD TRACT #24
TOWN 4 U.S.R., PERRYSBURG TWP.

ROAD TRACT #19
TOWN 4 U.S.R., PERRYSBURG TWP.

ROAD TRACT #25
TOWN 4 U.S.R., PERRYSBURG TWP.

ROAD TRACT #22
TOWN 4 U.S.R., PERRYSBURG TWP.

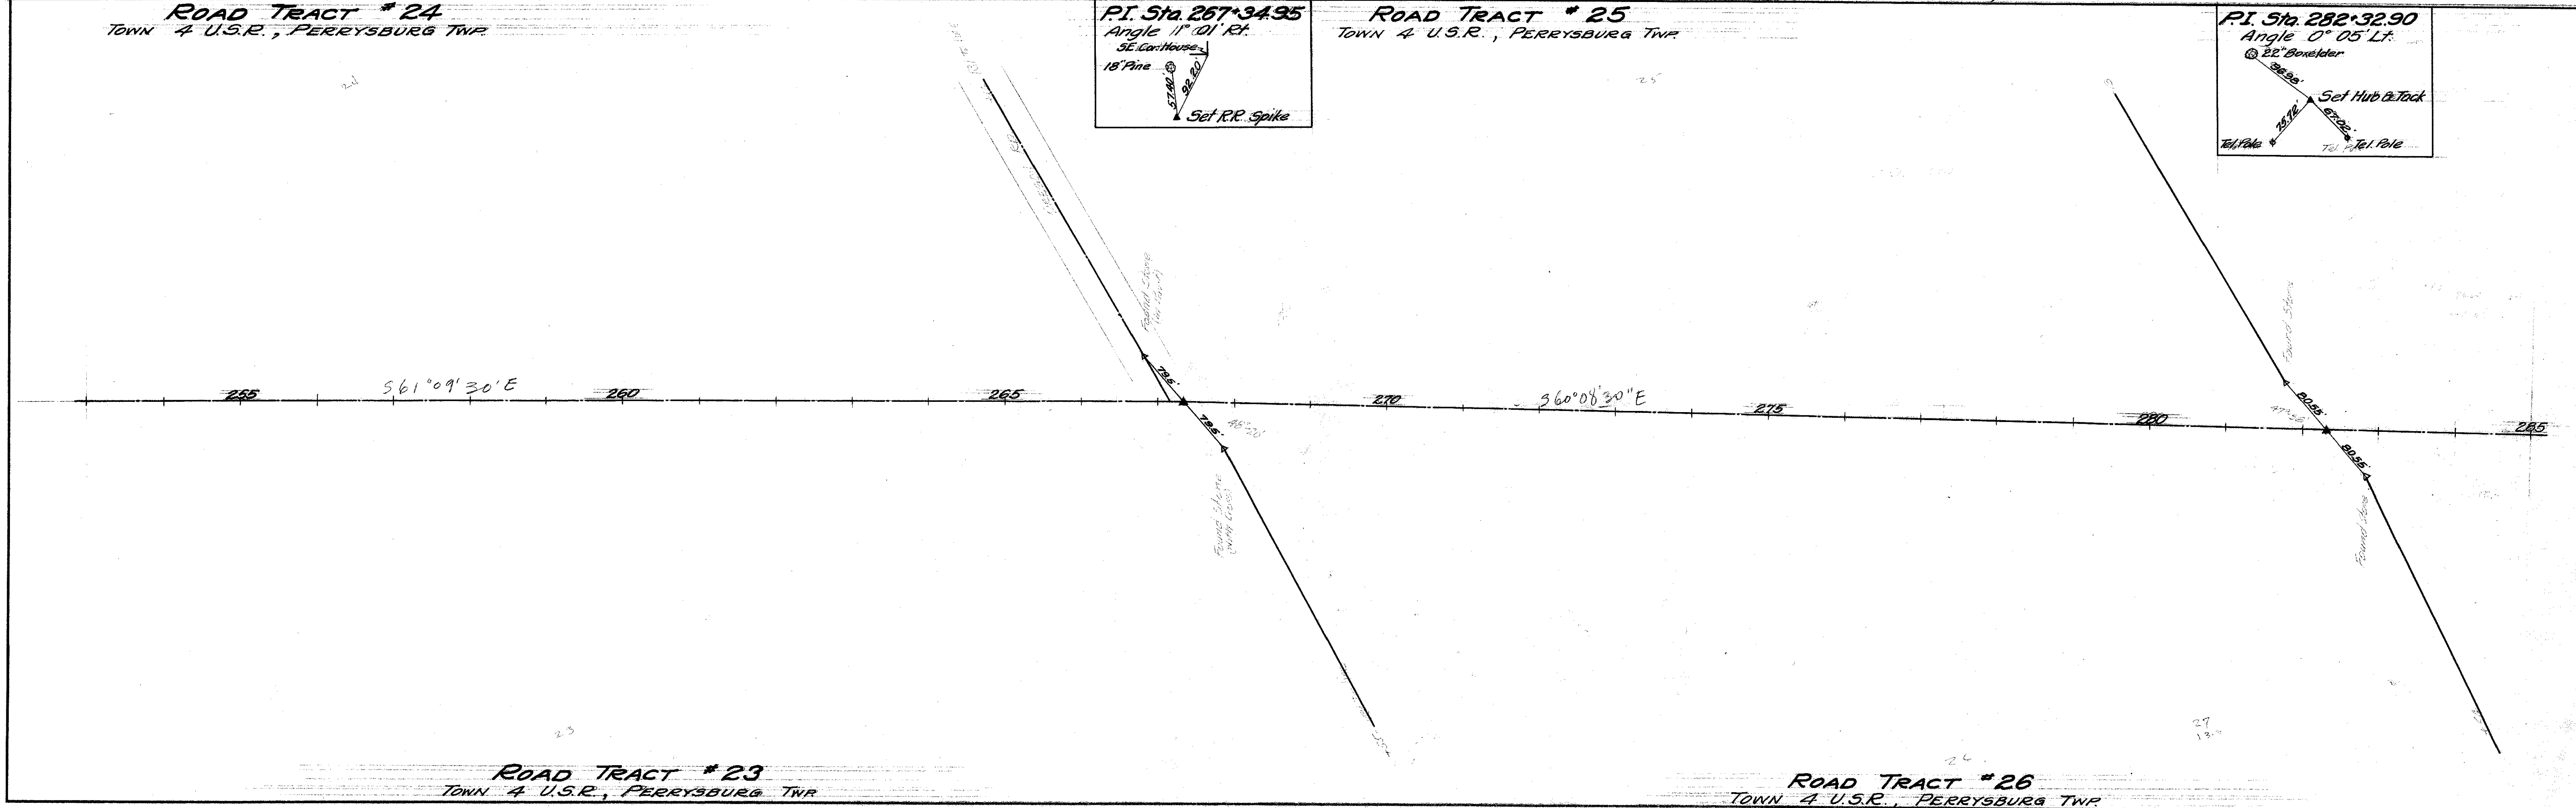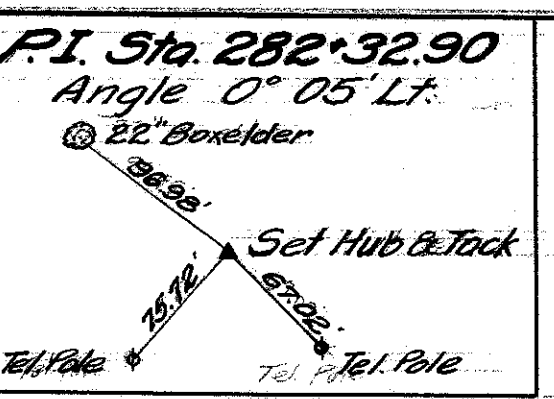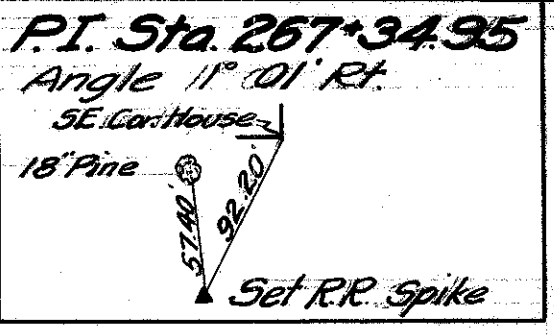

ROAD TRACT #23
TOWN 4 U.S.R., PERRYSBURG TWP.

ROAD TRACT #26
TOWN 4 U.S.R., PERRYSBURG TWP.


20mmlc
July 1997

FED. RD. DIST. NO.	STATE	PROJECT	FISCAL YEAR
10	OHIO		

Right of Way, S.H. #275,
Sec. "C" Pt. 80 "B" Pt.
Perrysburg-Fremont Road,
Wood County.

Sta 309+80.19 P.I.
 $\Delta = 0^\circ 37' Lt.$

References
Shiner in Tel. Pole S.W. 3735'
Shiner in Power Pole N.W. 3780'

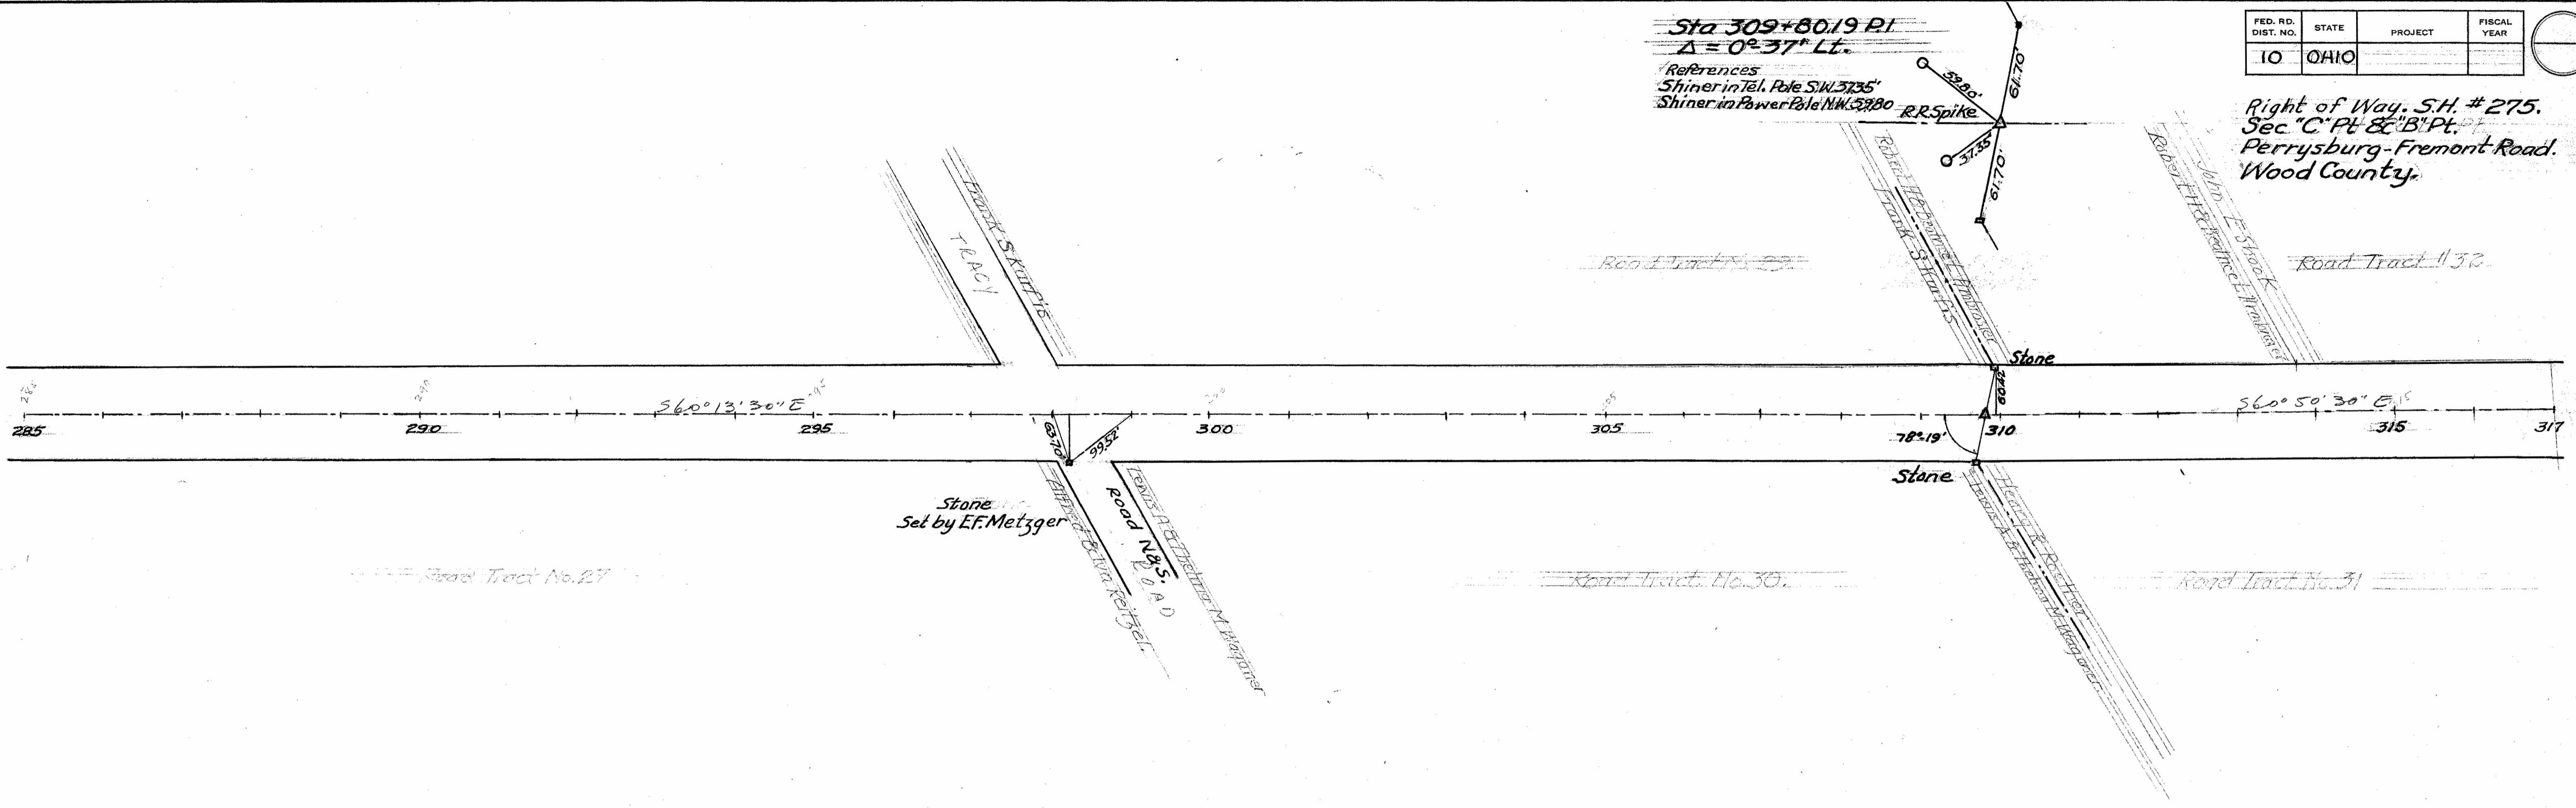


Sta 321+93.37 P.I.
 $\Delta = 0^\circ 13' 30' Lt.$



References
Shiner in Tel. Pole S.W. 5542'
Shiner in Tel. Pole S.E. 7858'

Sta 336+74.28 P.I.
 $\Delta = 0^\circ 21' Rt.$

References
Shiner in 20" Maple N.E. 65.88'
Shiner in 24" Maple N.W. 97.36'


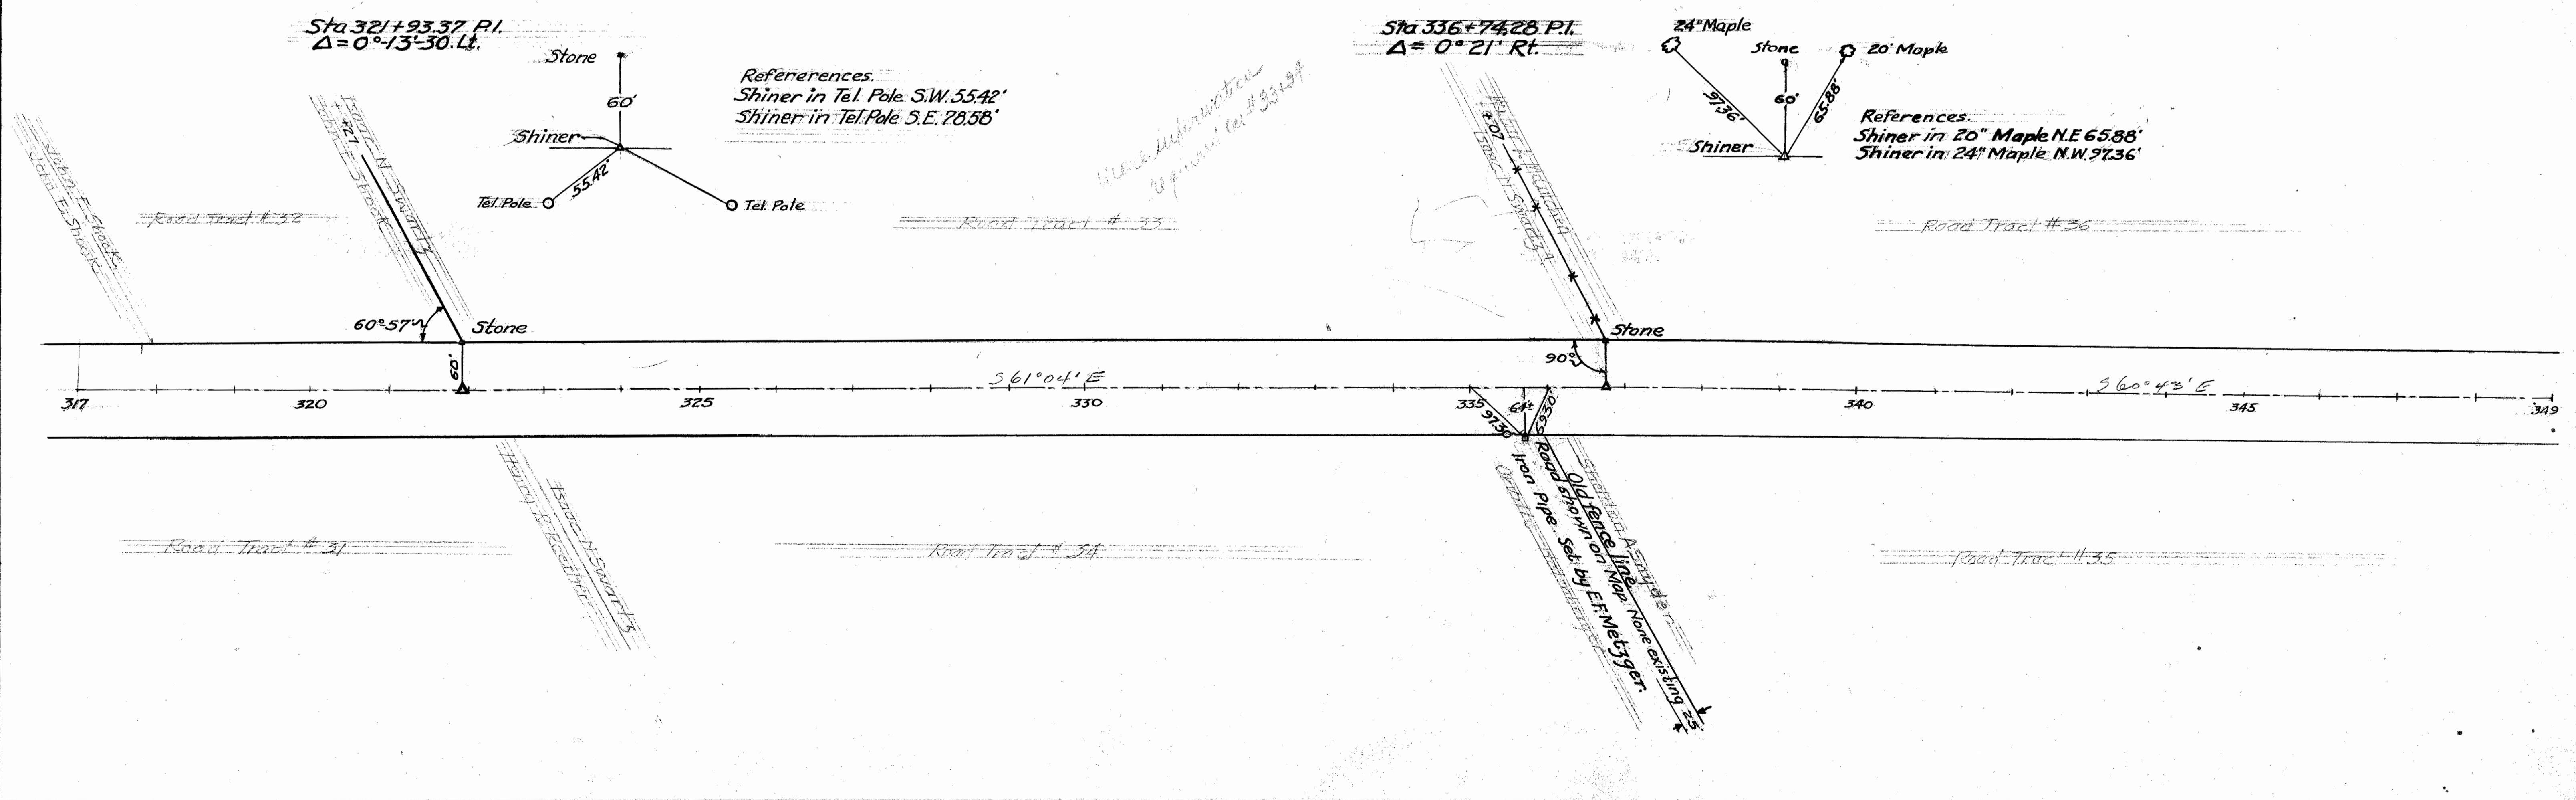


1/21/11

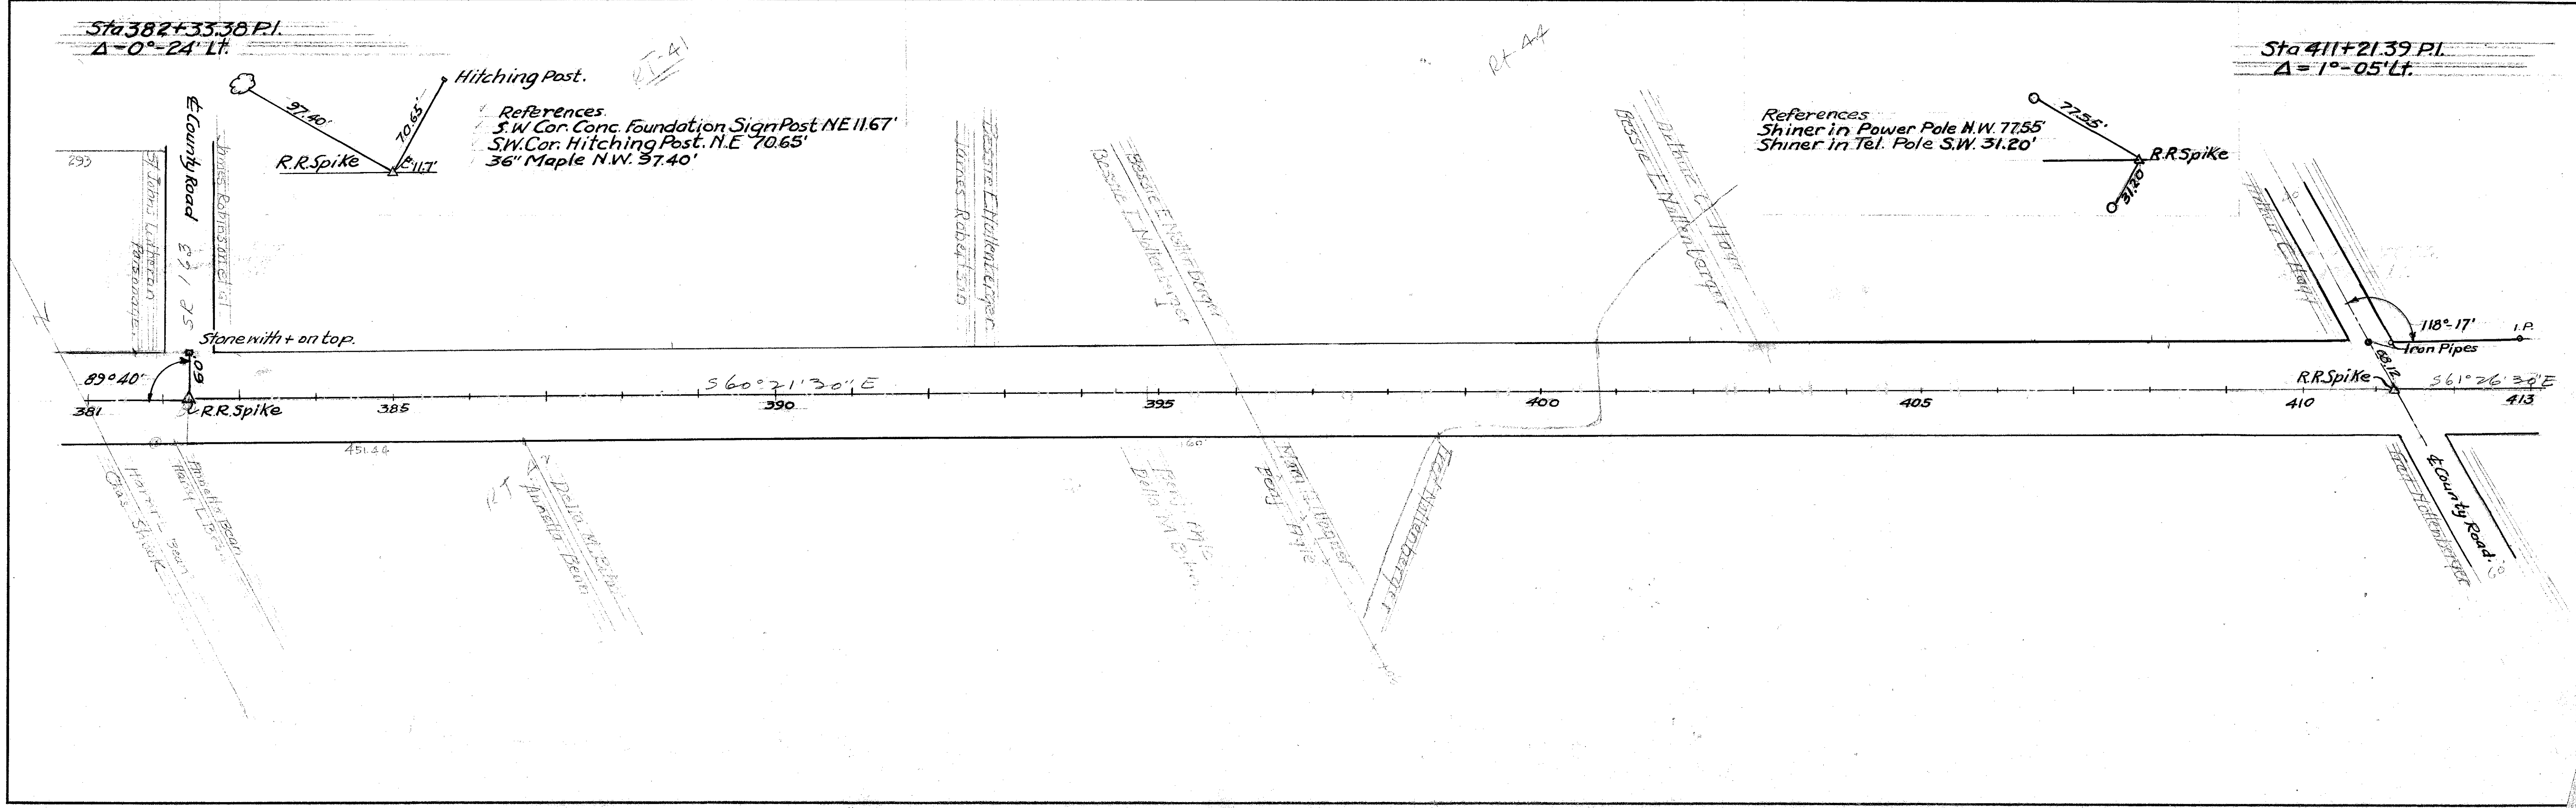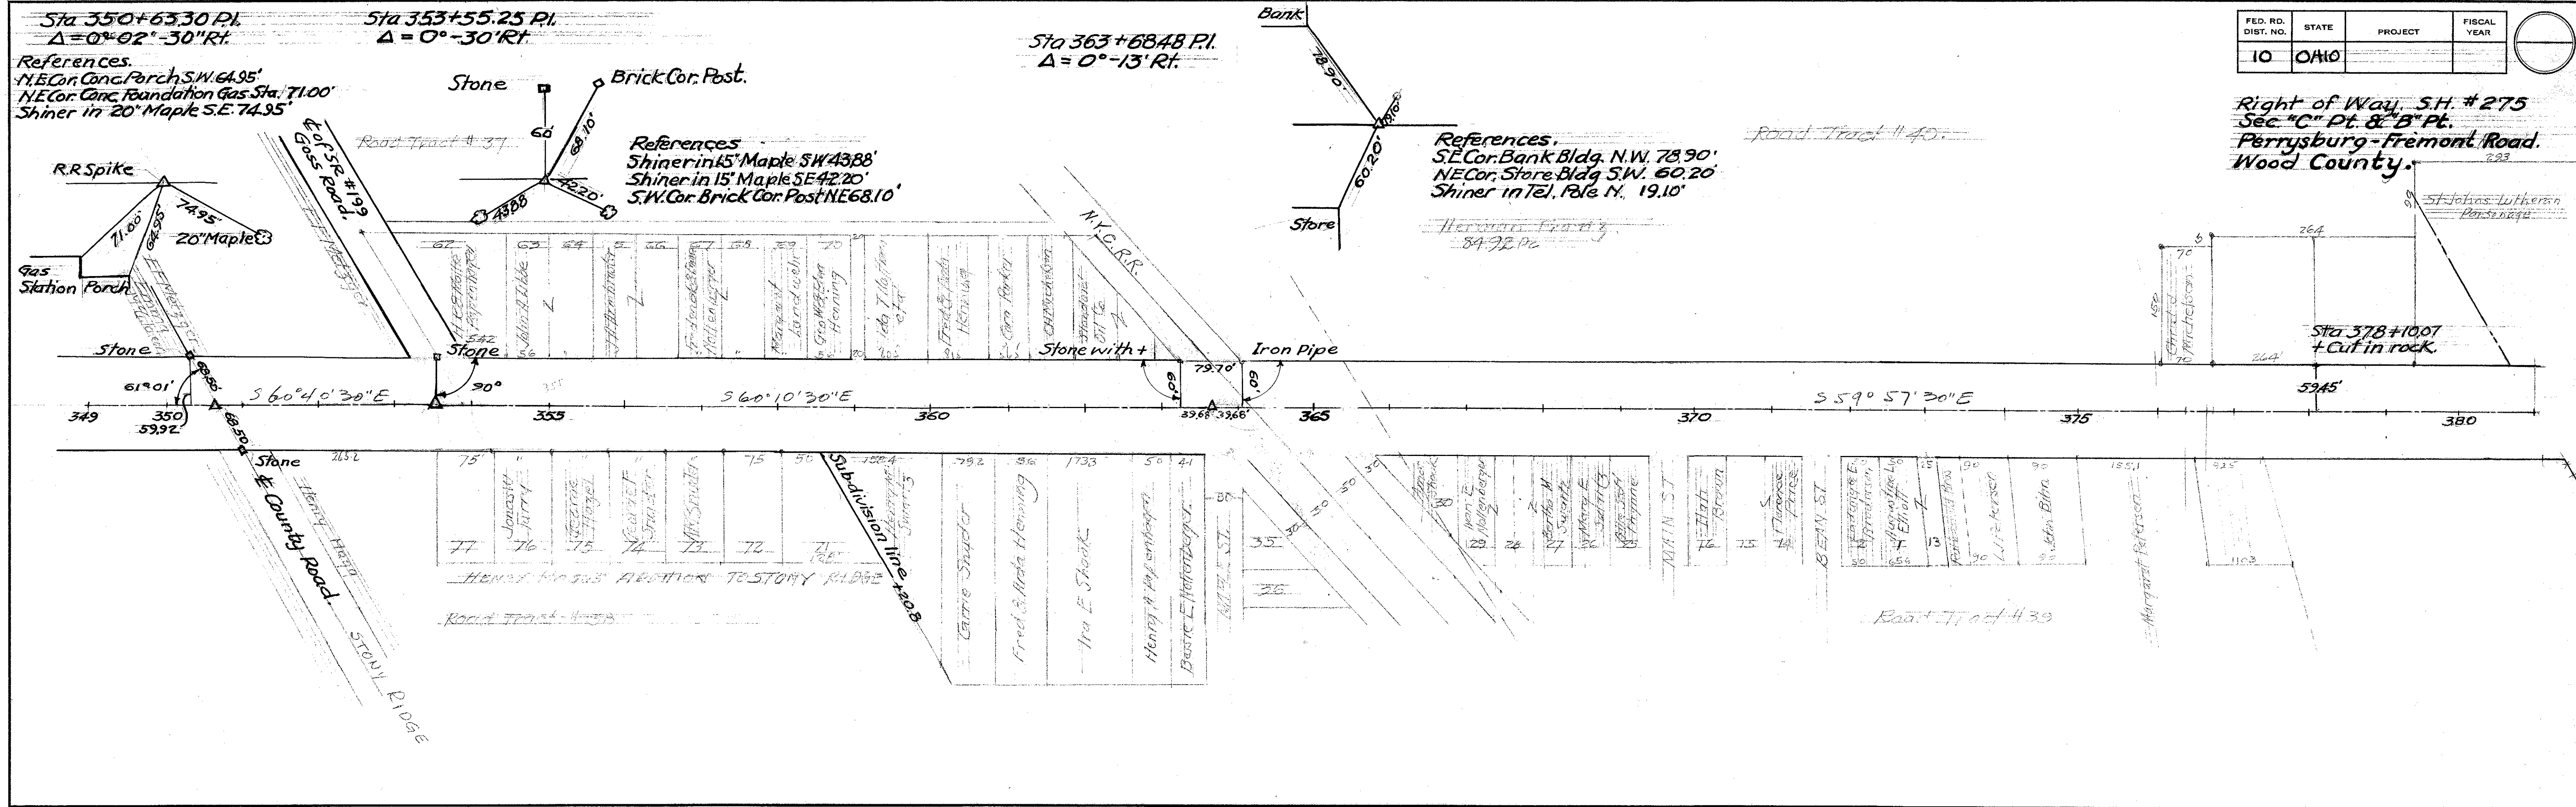

FED. RD. DIST. NO.	STATE	PROJECT	FISCAL YEAR
10	OHIO		

Right of Way, S.H. #275.
 Sec. "C" Pl. & "B" Pl.
 Perrysburg-Fremont Road
 Wood County.

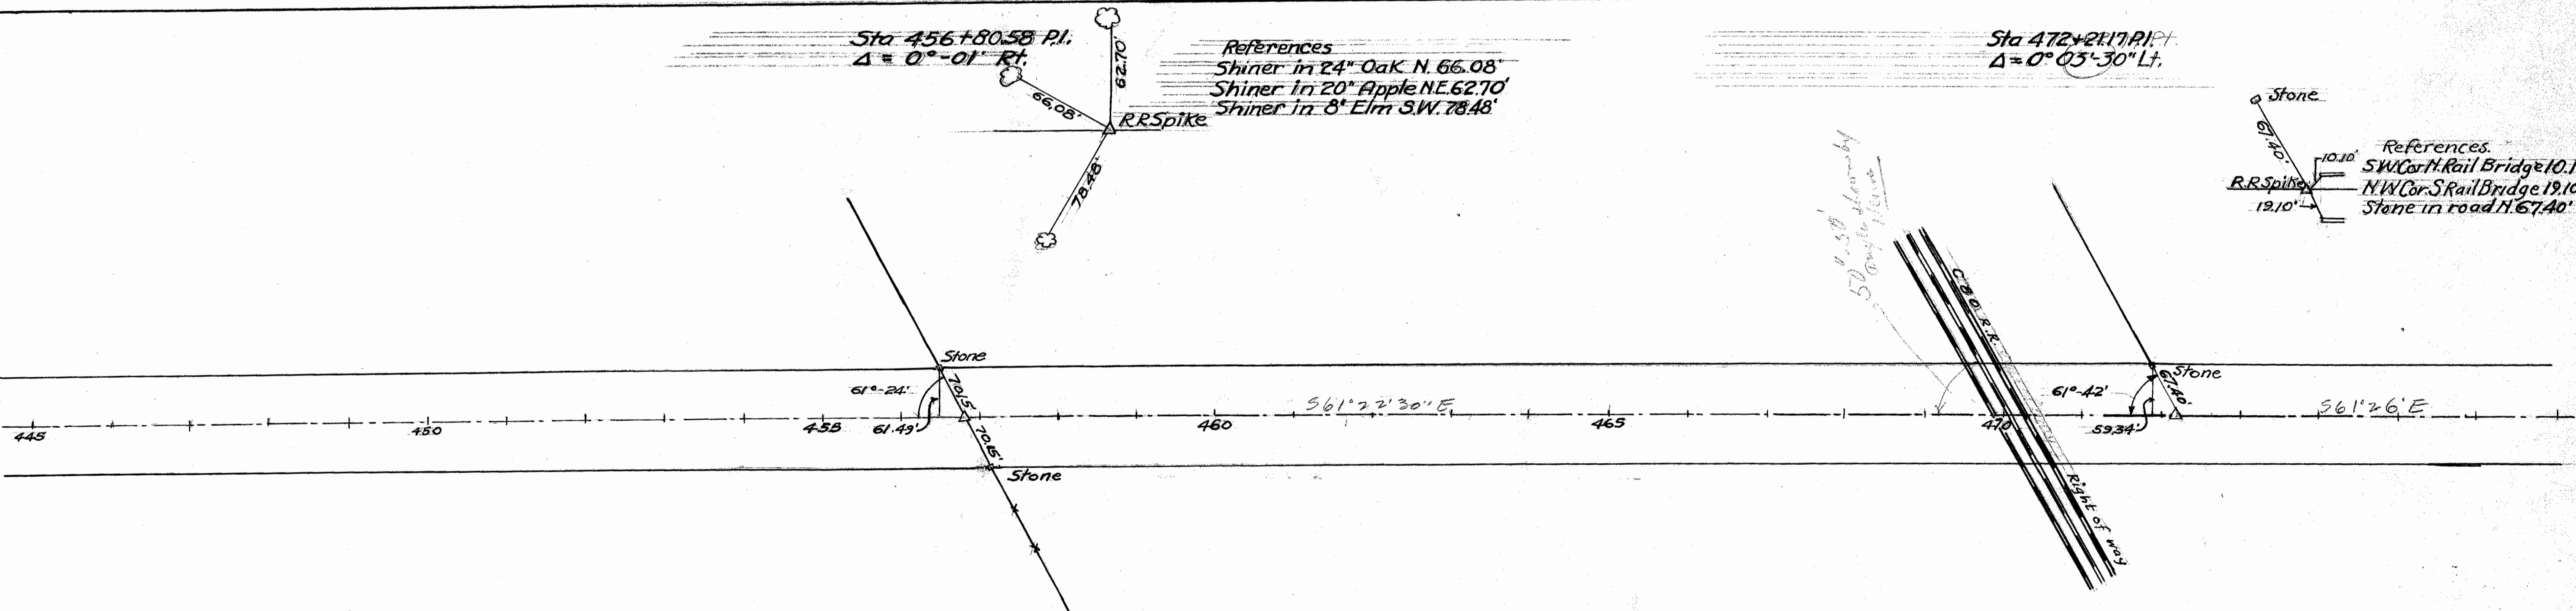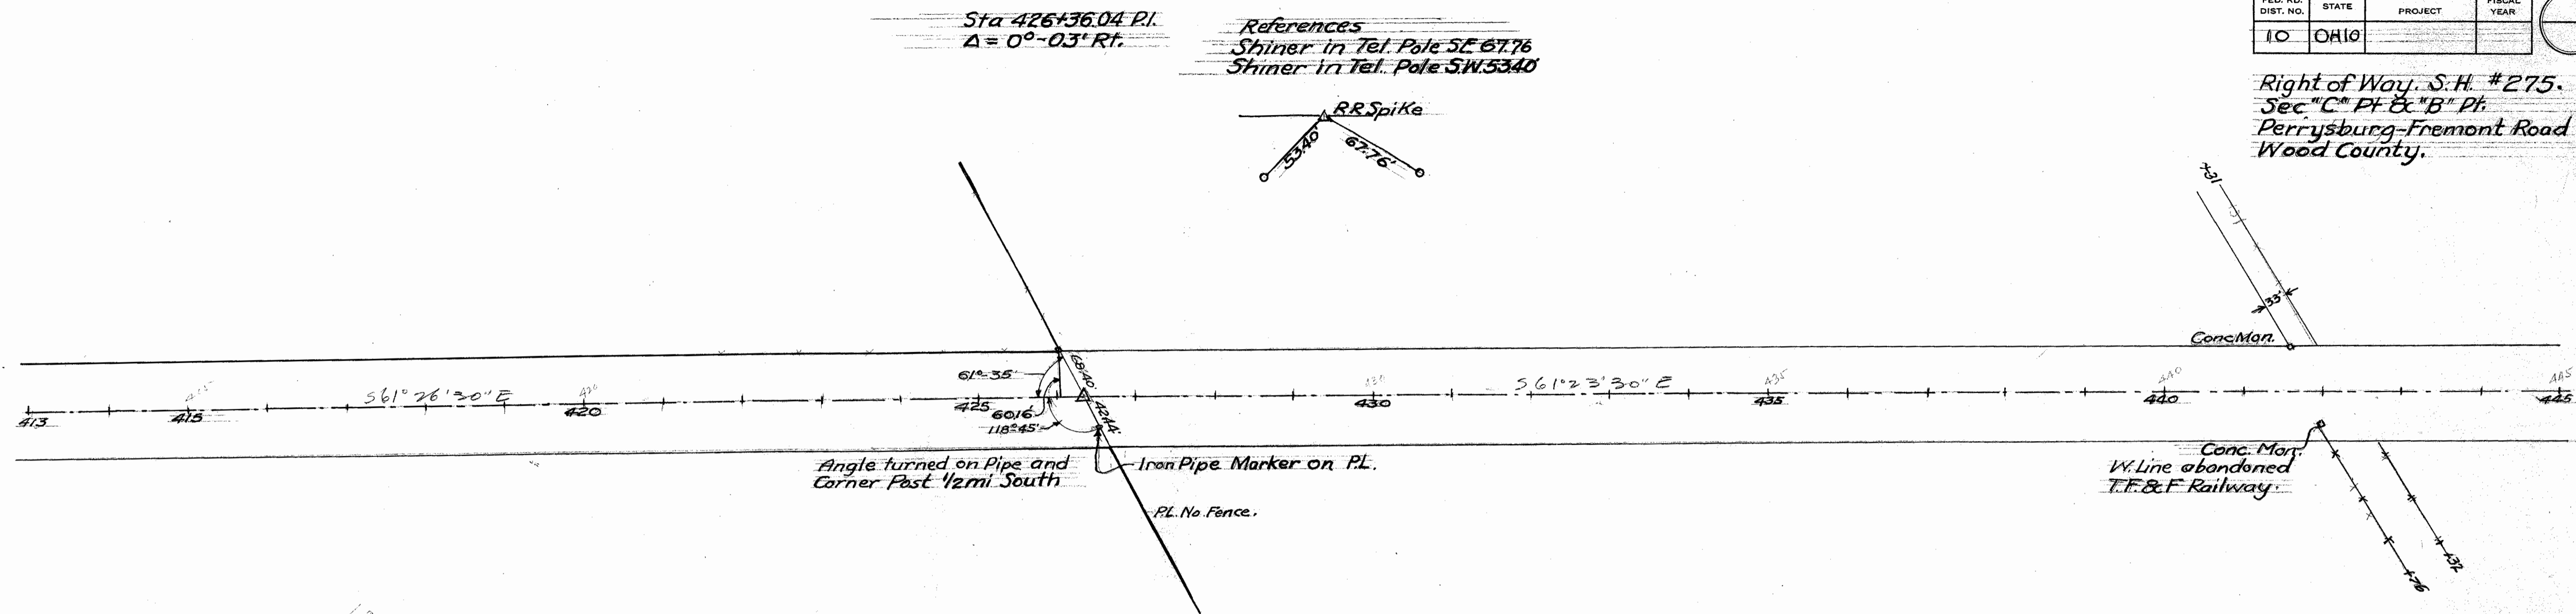

210' 100' 200' 300' 400' 500' 600' 700' 800' 900' 1000'