
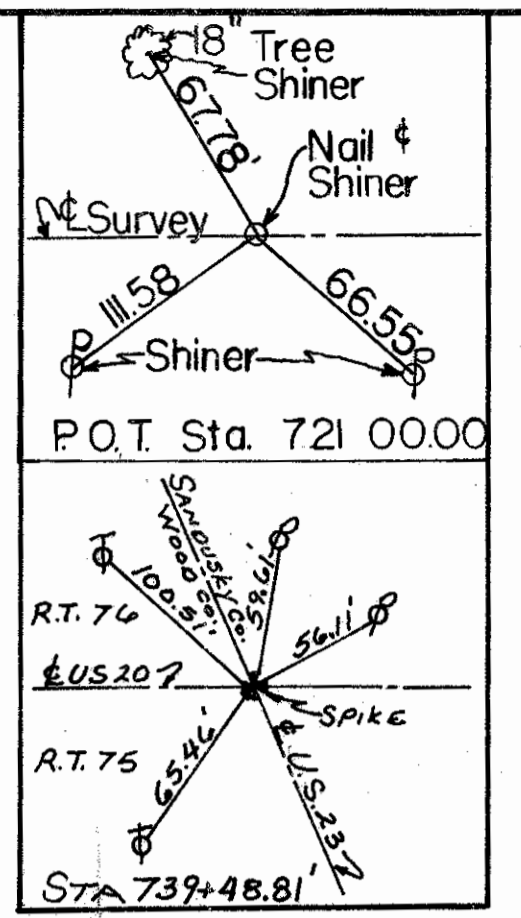
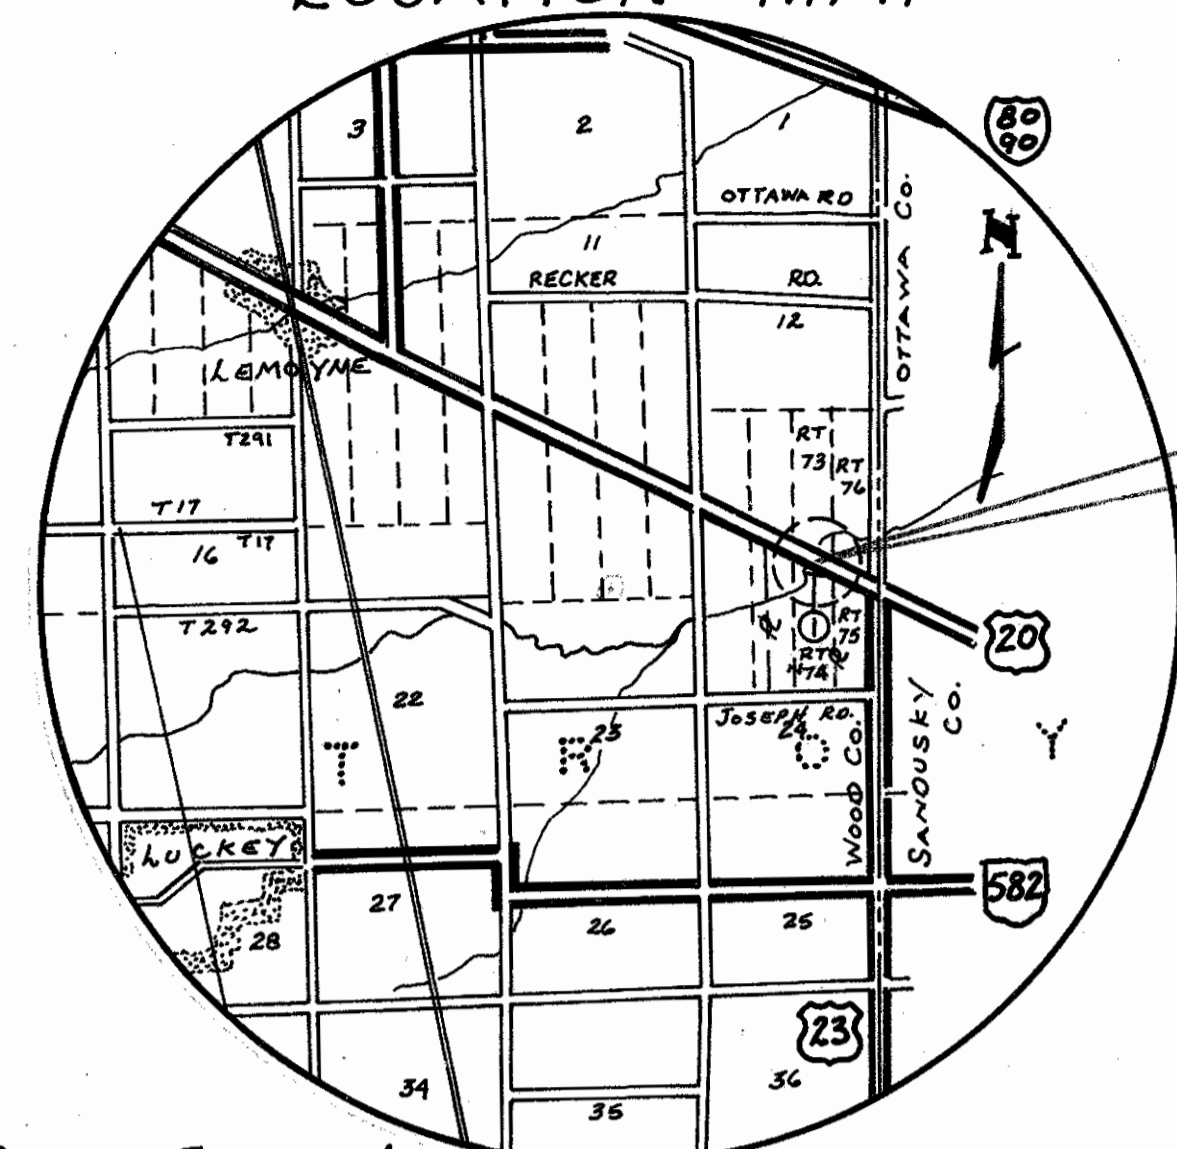


Dated 11/14/97

LOCATION MAP

ROAD TRACT 73, T6N, R12E, TROY TWP

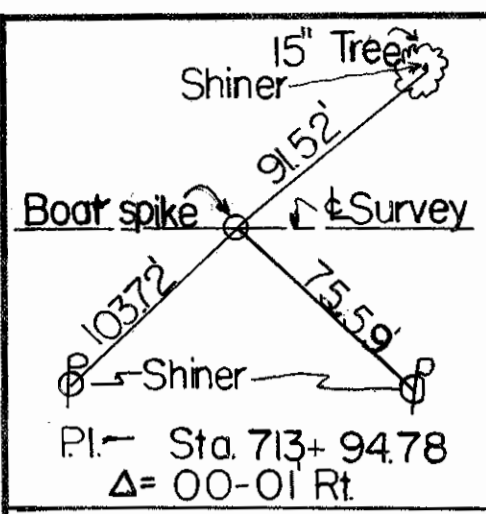

FHWA REGION	STATE	PROJECT	27
5	OHIO		27


W00-20-13.57, R/W ONLY 13.59
JOB No. 027940

Begin Work
Sta. 711+92.01


Begin Project
Sta 716+75.00
S.L.M. 13.57

End Project
Sta 719+00.00
S.L.M. 13.62

End Work
Sta. 724+09.11

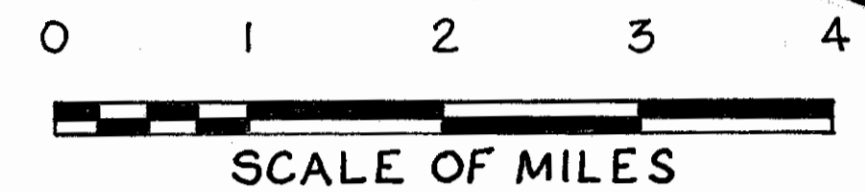

Sta. 717+00.00 Survey
Sta. 0+00 A & B

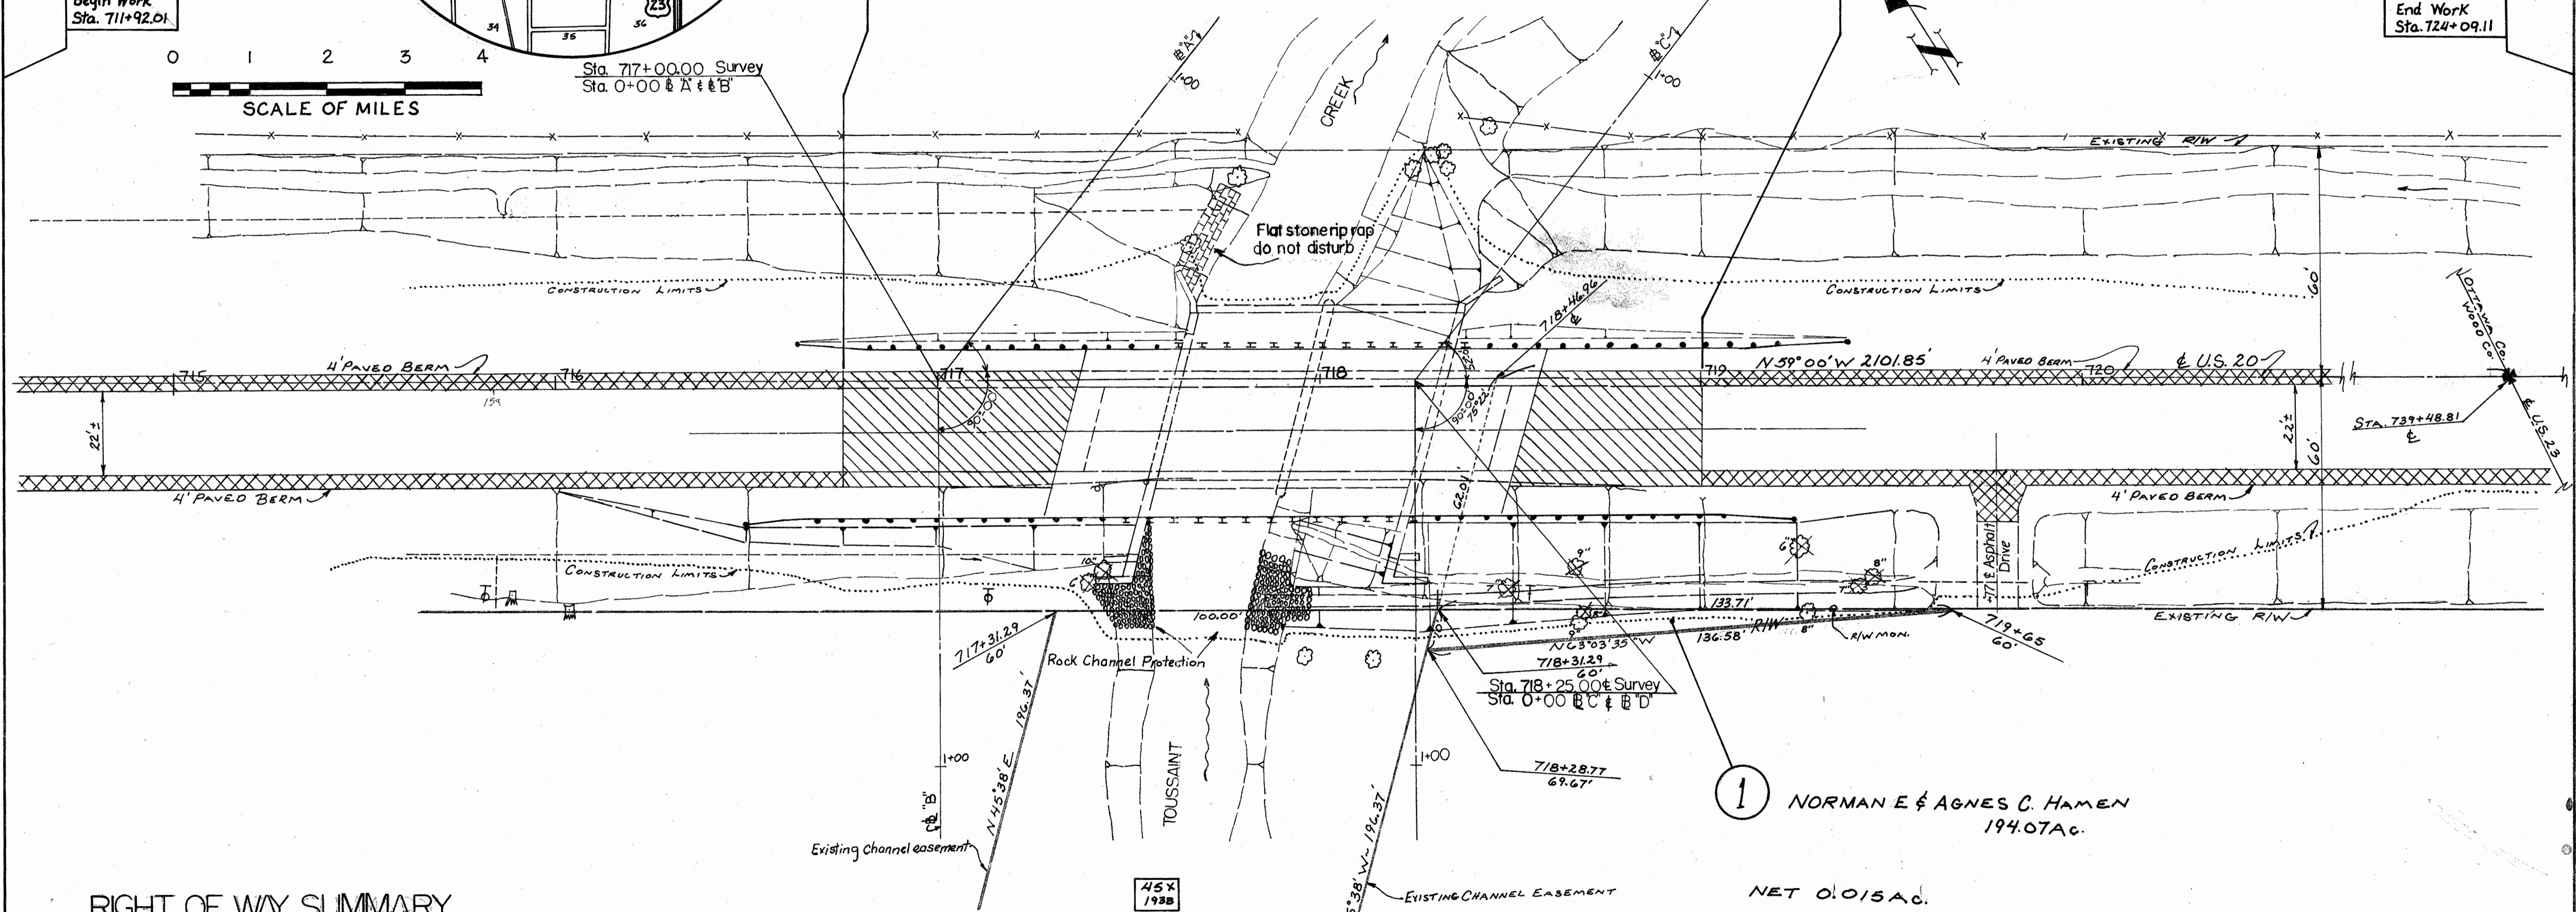

1 NORMAN E & AGNES C. HAMEN
194.07 AC.
NET 0.015 AC.

RIGHT OF WAY SUMMARY

PARCEL NUMBER	OWNER	DEED RECORD		DEED AREA ACRES	TOTAL PRO ACRES	TOTAL TAKE ACRES	P.R.O. IN TAKE ACRES	NET TAKE ACRES	RESIDUE ACRES	REMARKS	AS ACQUIRED	
		VOLUME	PAGE								VOL	PAGE
1	NORMAN E & AGNES C. HAMEN	471	873	194.07	0	0.015	0	0.015	194.055		606	157
		268	386									
		386	612									
		471	874									

R 80204 7/21/05

ROAD TRACT 74, T6N, R12E, TROY TWP

PARCEL NUMBER	DATE	REMARKS