

Scanned
July 1997

in record


CHANNEL CHANGE AGREEMENT
& TEMPORARY R/W PLAN
SH. 529 SEC. C BRIDGE
WOOD & SANDUSKY COUNTIES
1933
BRIDGE NO. 6

Br. No. No-199-150

Section 13 - T. 5N. R. 12E
Freedom Township
WOOD COUNTY

HERMAN G. FOOS
GIBSONBURG, OHIO

(2)

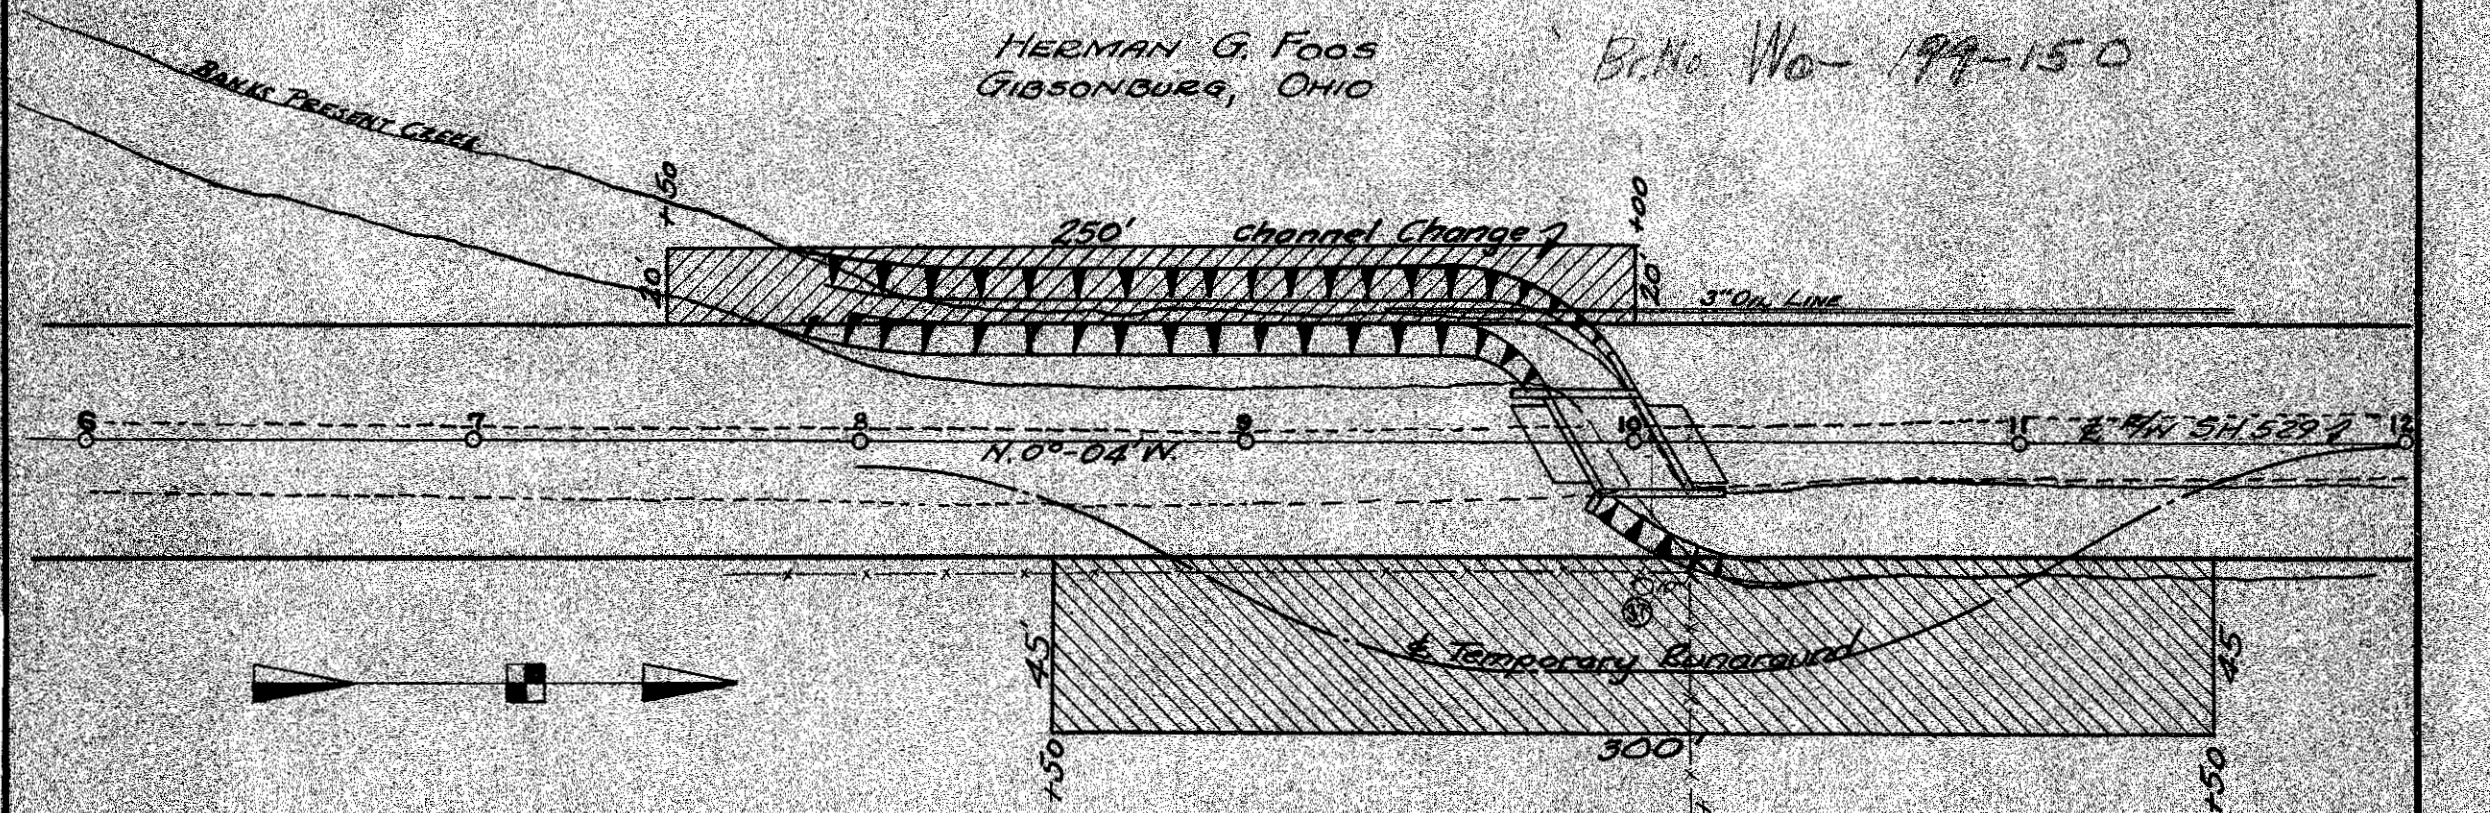

Section 8 - T. 5N. R. 13E.
Madison Township
SANDUSKY COUNTY

CHARLES H. KORTIER

Charles H. Kortier
Professional Engineer

8023 R #7


R/W checked
easements obtained as shown
J.P.
4/5/44

Scanned
July 1947



WOOD COUNTY
Sec. 1 Twp. 5 N. R. 12 E. FREEDOM TWP

SANDUSKY COUNTY
Sec. 6 Twp. 5 N. R. 13 E. WOODVILLE TWP

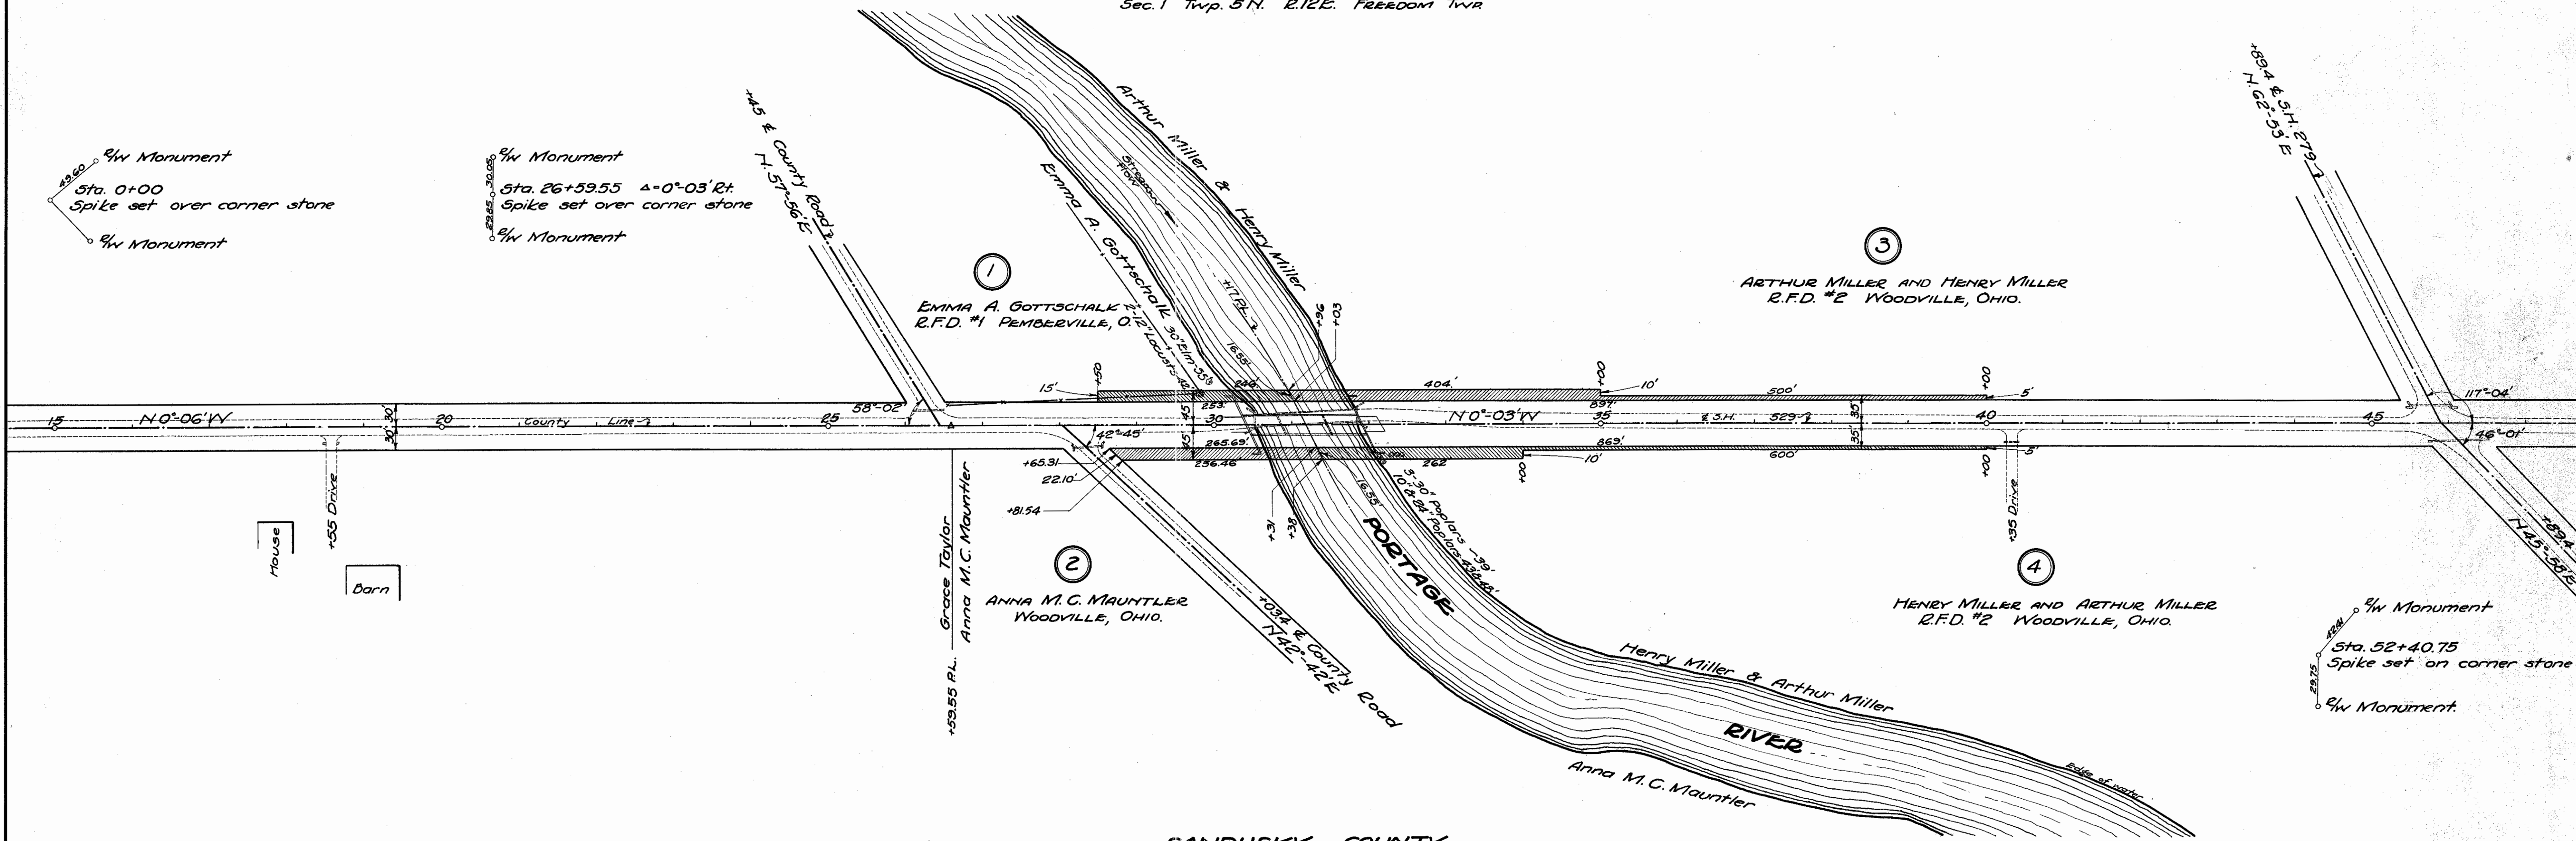

1/4 W Monument
Sta. 0+00
Spike set over corner stone
1/4 W Monument

1/4 W Monument
Sta. 26+59.55 $\Delta=0^{\circ}-03' Rt.$
Spike set over corner stone
1/4 W Monument

1/4 W Monument
Sta. 52+40.75
Spike set on corner stone
1/4 W Monument

R8025